




BAREILLY DEVELOPMENT AUTHORITY, BAREILLY

SARYU ENCLAVE

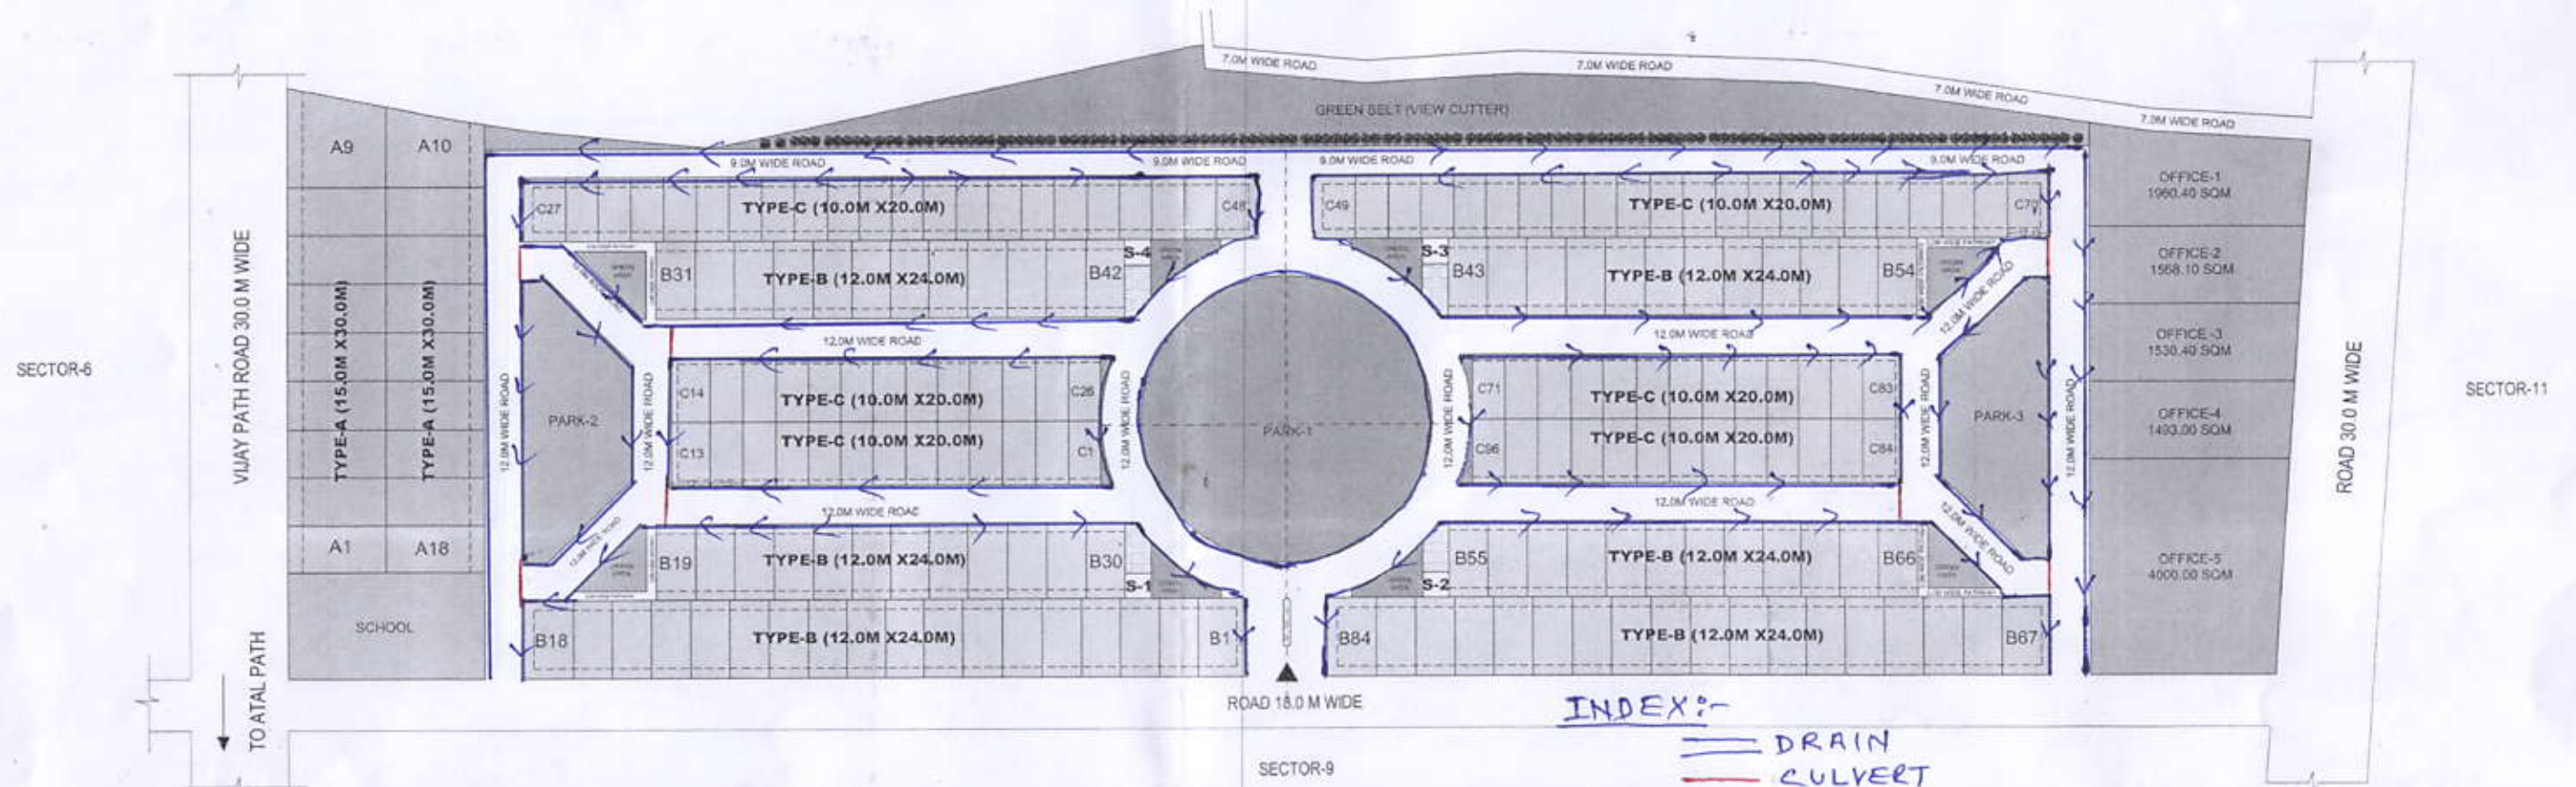

PROPOSED LAYOUT PLAN OF SARYU ENCLAVE (SECTOR -10) RAMGANGA NAGAR AWASIYA YOJNA, BAREILLY.

NORTH SCALE 1: 1000

AREA STATEMENT			
TOTAL LAND AREA	=	112698.00 SQ.M.	
AREA OF PARK/GREEN	=	12674.70 SQ.M	
AREA OF GREEN BELT (VIEW CUTTER)	=	7917.60 SQ.M	
AREA OF OFFICE	=	10552.00 SQ.M.	
AREA OF SCHOOL	=	1980.00 SQ.M.	
AREA UNDER INTERNAL ROAD	=	26516.00 SQ.M.	
DETAILS OF PLOTS			
CATAGORY	PLOT SIZE	AREA SQ.M	TOTAL NO.S
TYPE-A	15.0 MT X 30.0 MT.	450.0	18
TYPE-B	12.0 MT X 24.0 MT	288.0	84
TYPE-C	10.0 MT X 20.0 MT	200.0	70
SHOPS-S	8.0 MT X 8.0 MT	64.0	04
OFFICE-1	-	1960.40	01
OFFICE-2	-	1568.10	01
OFFICE-3	-	1530.40	01
OFFICE-4	-	1493.00	01
OFFICE-5	-	4000.00	01

D./MAN	J.E. PLAN.	J.E. CONS.	A.E. PLAN.
 9/7/21	 9/7/21	 9/7/21	
A.E. CONS.	C.T.P.	A.E. CONS.	V.C.