


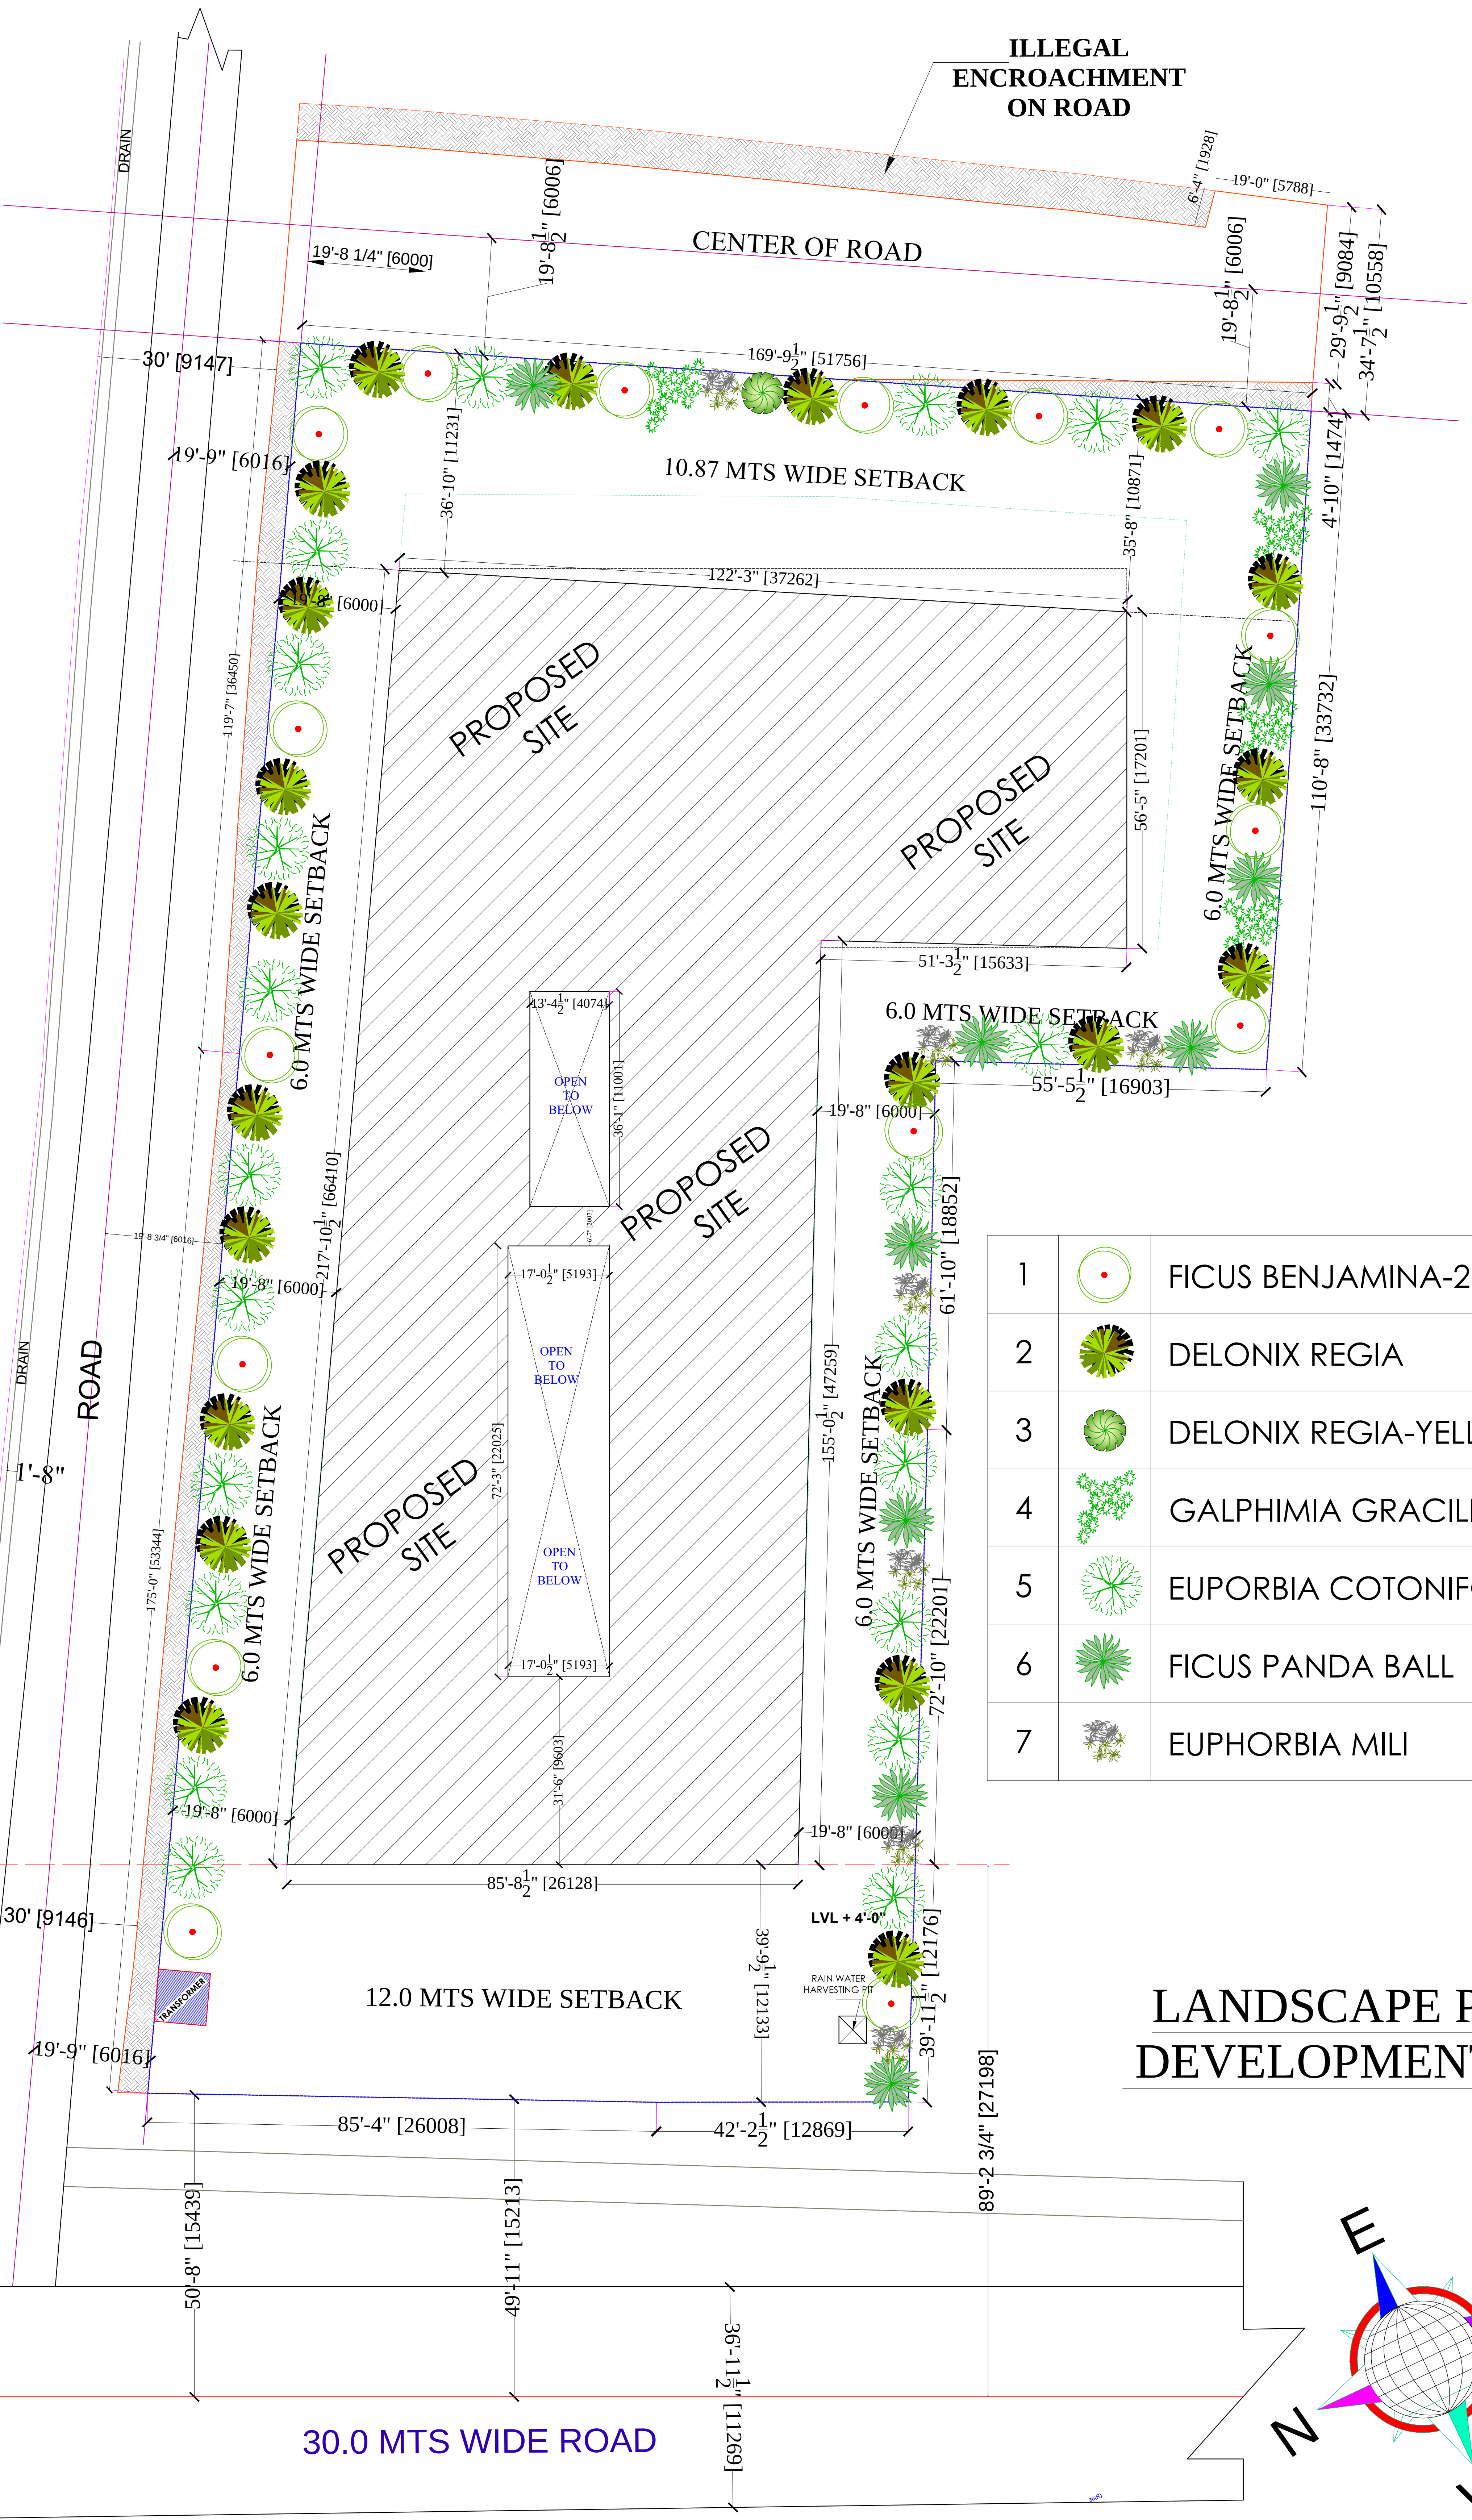

ILLEGAL
ENCROACHMENT
ON ROAD

CENTER OF ROAD

10.87 MTS WIDE SETBACK

PROPOSED
SITE

PROPOSED
SITE

6.0 MTS WIDE SETBACK

6.0 MTS WIDE SETBACK

PROPOSED
SITE

PROPOSED
SITE

6.0 MTS WIDE SETBACK

12.0 MTS WIDE SETBACK

30.0 MTS WIDE ROAD

1		FICUS BENJAMINA-2
2		DELONIX REGIA
3		DELONIX REGIA-YELLOW
4		GALPHIMIA GRACILIS
5		EUPORBIA COTONIFOLIA
6		FICUS PANDA BALL
7		EUPHORBIA MILI

LANDSCAPE PLAN / DEVELOPMENT PLAN

