


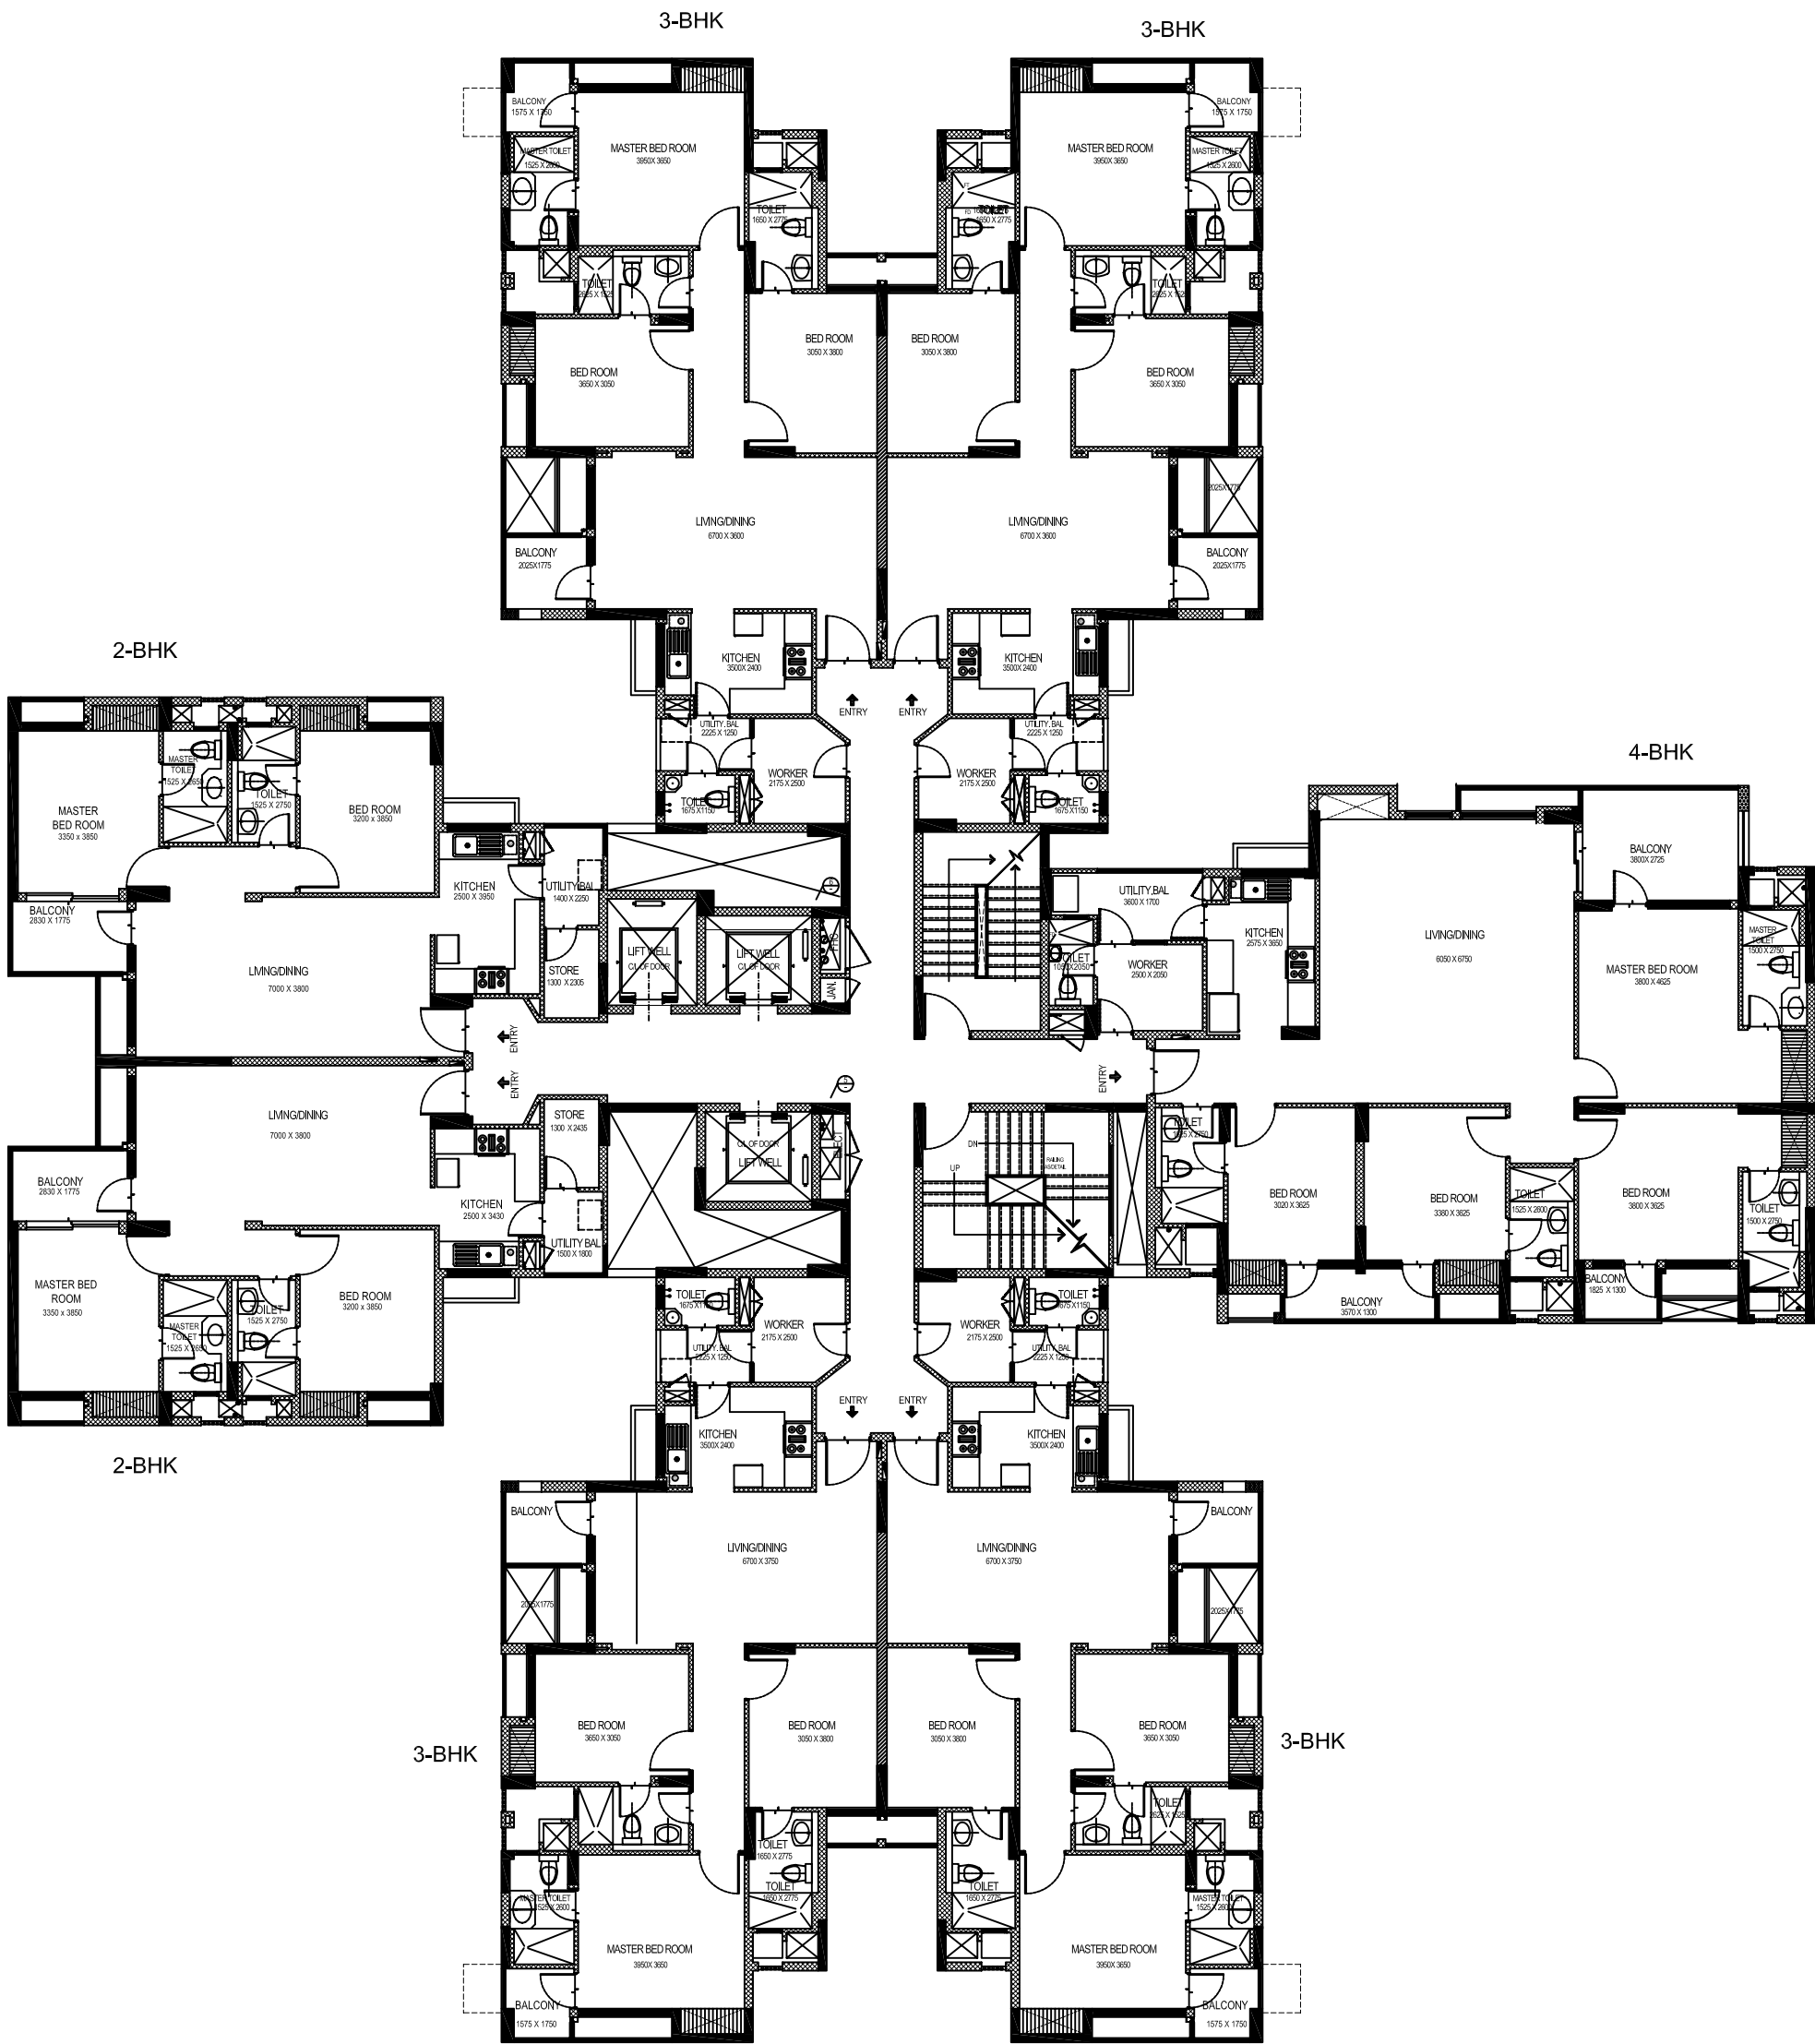














TYPICAL FLOOR PLAN

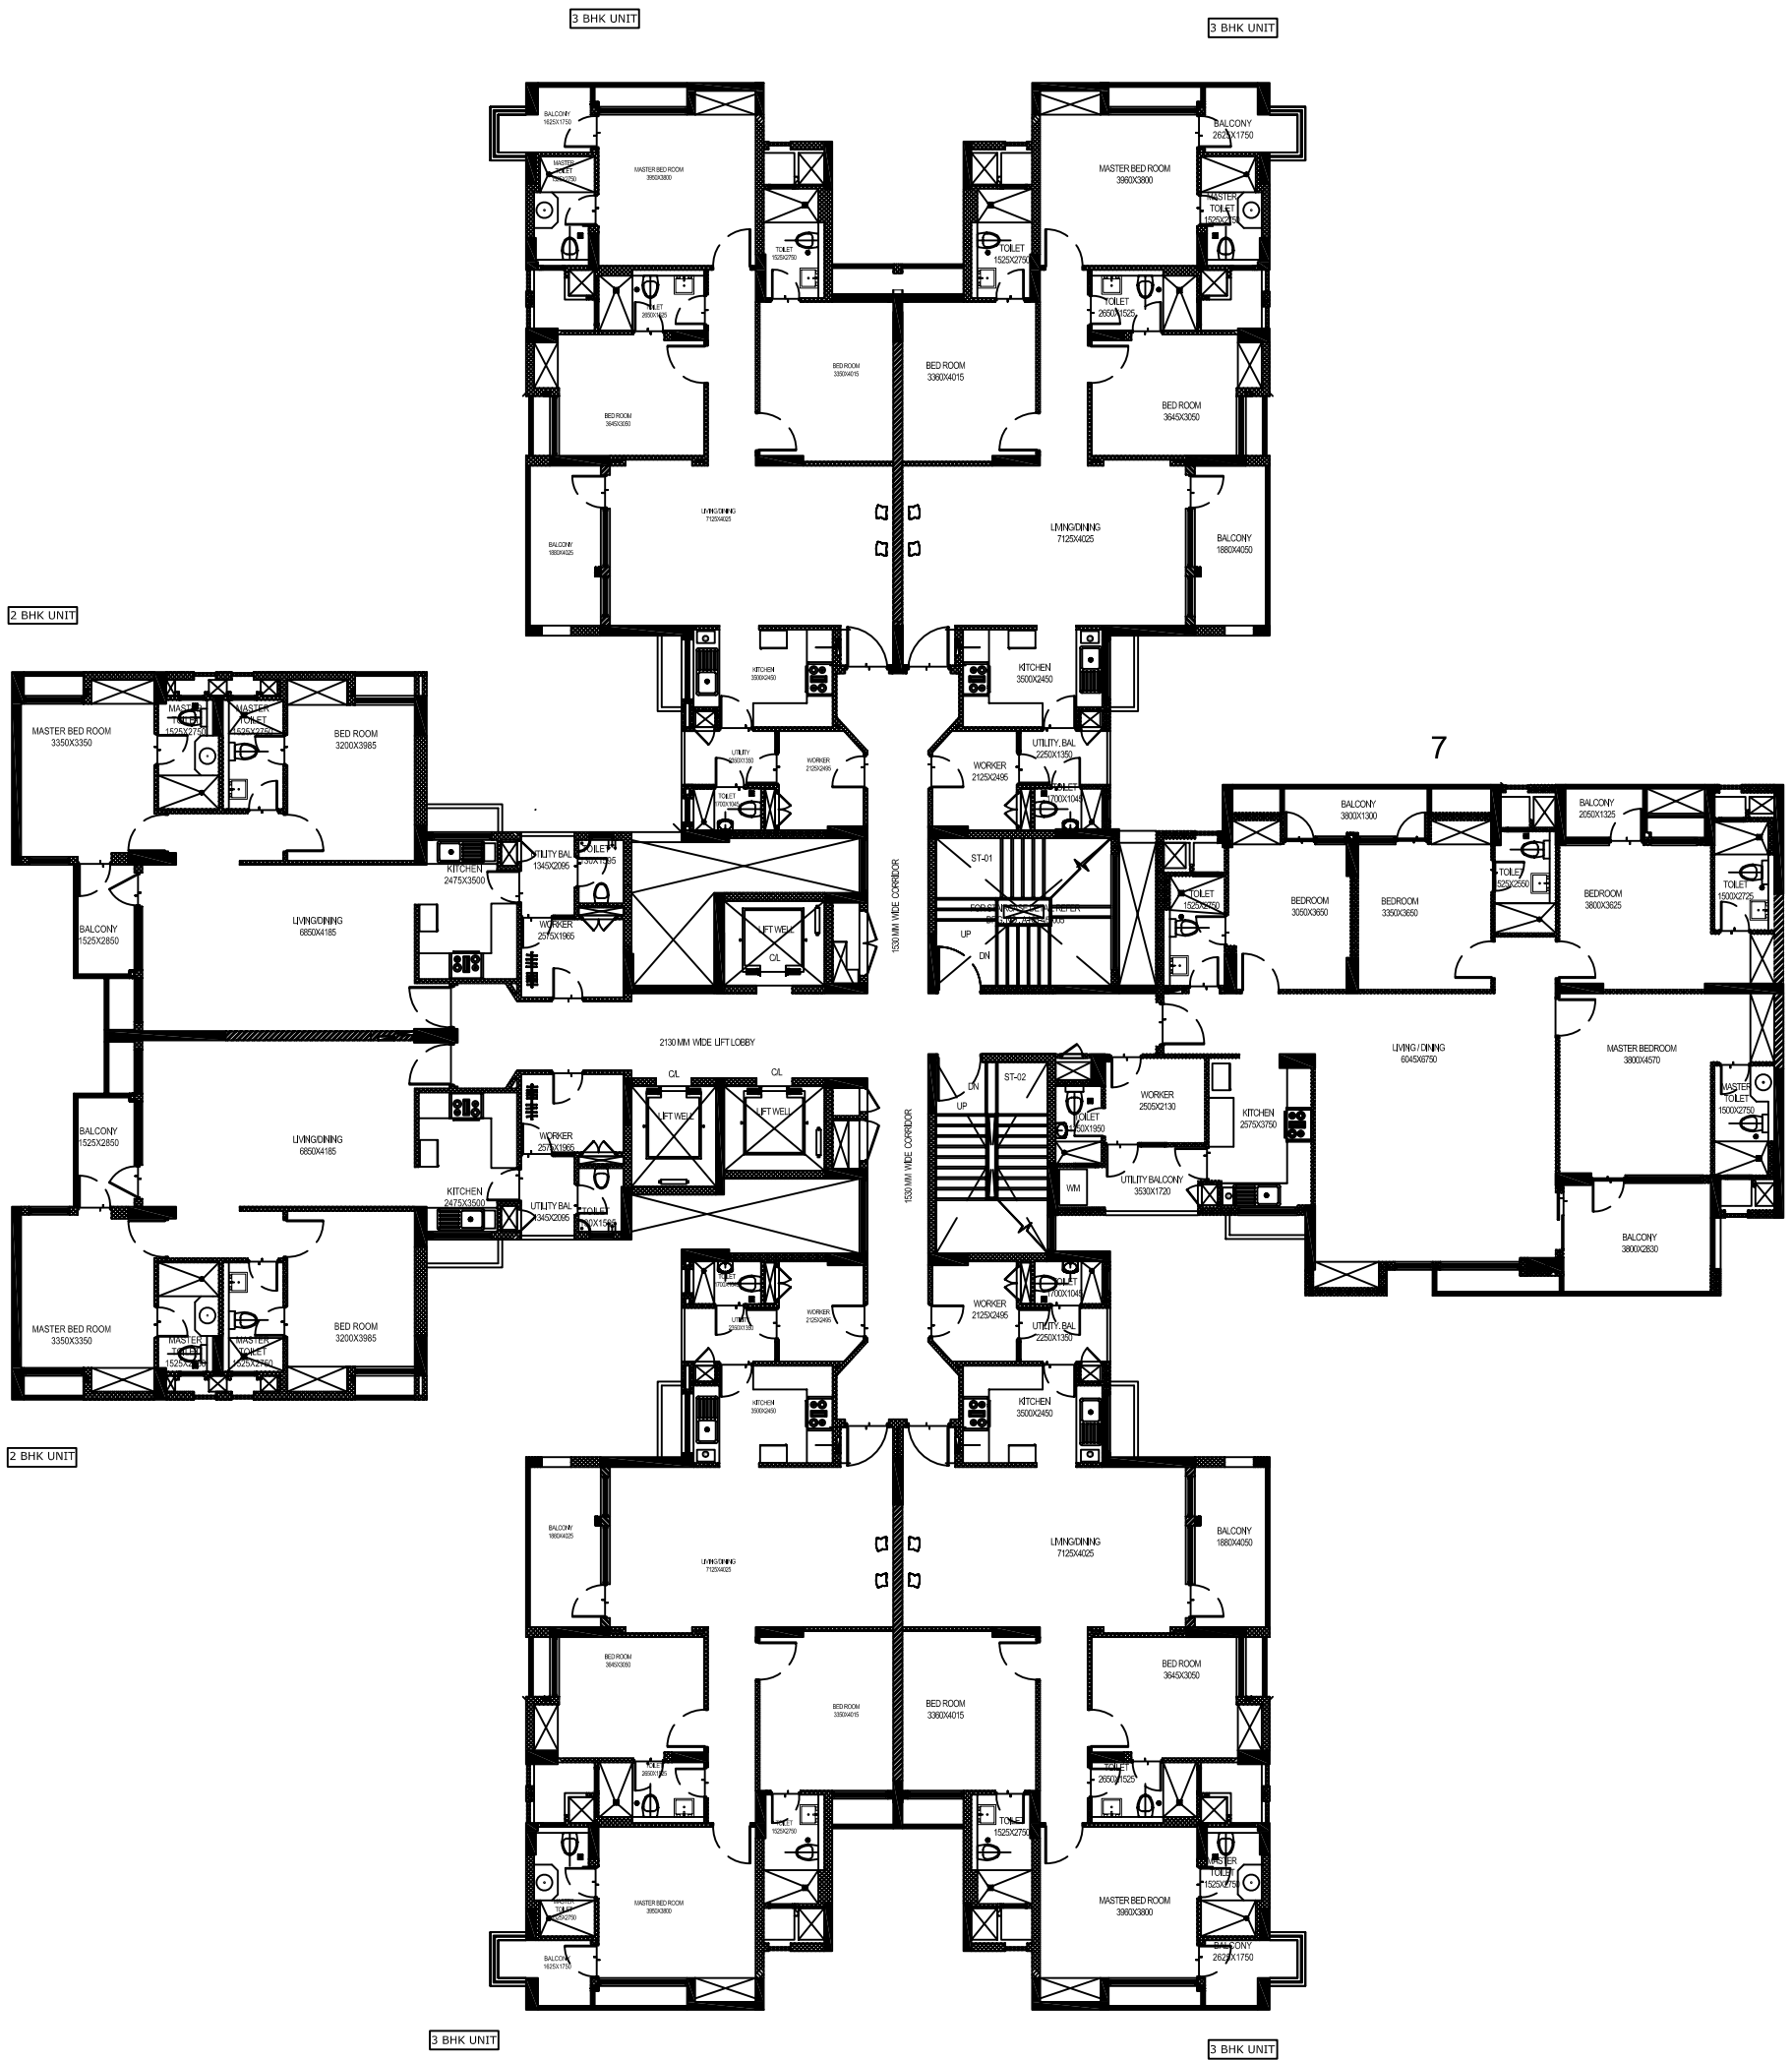

KLASSIC-D

TYPICAL FLOOR PLAN
D - 04 & 05