


LEGEND	
SYMBOL	DESCRIPTION
	EXTERNAL SEWER LINE 250Ø ECO DRAIN PIPE
B.O.P	BOTTOM OF PIPE
I.L	INVERT LVL.
R.L	ROAD LVL. + 700 LVL.
	MH EXTERNAL SEWER LINE MANHOLE (750 DIA)
	IC INSPECTION CHAMBER (SIZE 600X600)
	S.T.P. NO 100% S.T.P. ONLY 50% OR SIZE REQUIRED FOR FLUSHING & HORTICULTURE

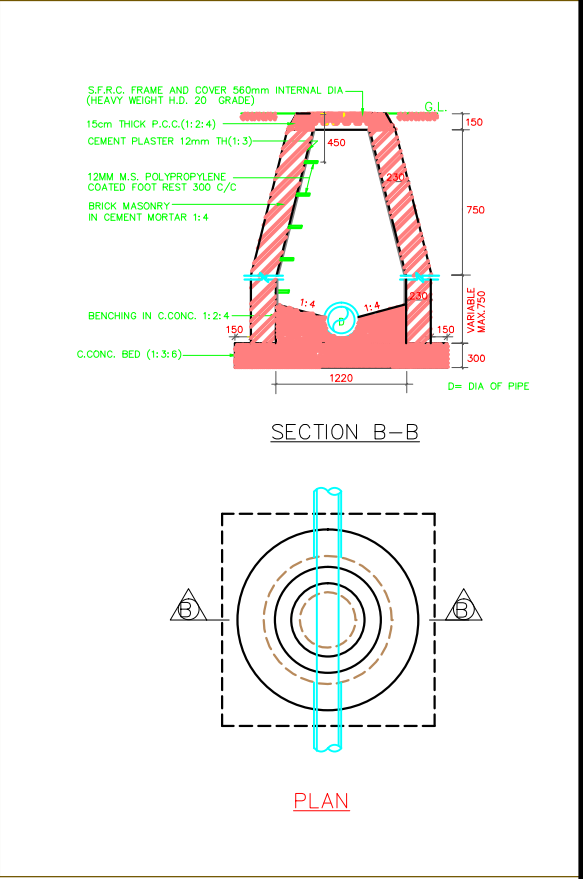

PROJECT:
REVISED SUBMISSION DRAWING FOR THE PROPOSED
COMMERCIAL (SHOPPING COMPLEX / MULTIPLEX) AT
KHASRA NO. - 2099m , 2100m AT VILLAGE - BEHTA
HAJIPUR PARGANA & TEHSIL LONI DISTRICT GHAZIABAD

OWNER
M/s SARNA PROJECTS LLP.
THROUGH
Mr. YOGENDER KUMAR


DRAWING TITLE :

WASTE DISPOSAL PLAN


DEVELOPER'S ARCHITECT'S SIGN

ANUJ AGARWAL ARCHITECTS
OFFICE- A-244 KAUSHAMBI GHAZIABAD (U.P.)
Ph:-0120 - 4165716 , 4563716 , 6454182
e-mail - arch.anujagarwal@gmail.com

SCALE	DEALT BY	DATE
DESIGN BY	CHECKED BY	DRG. No.

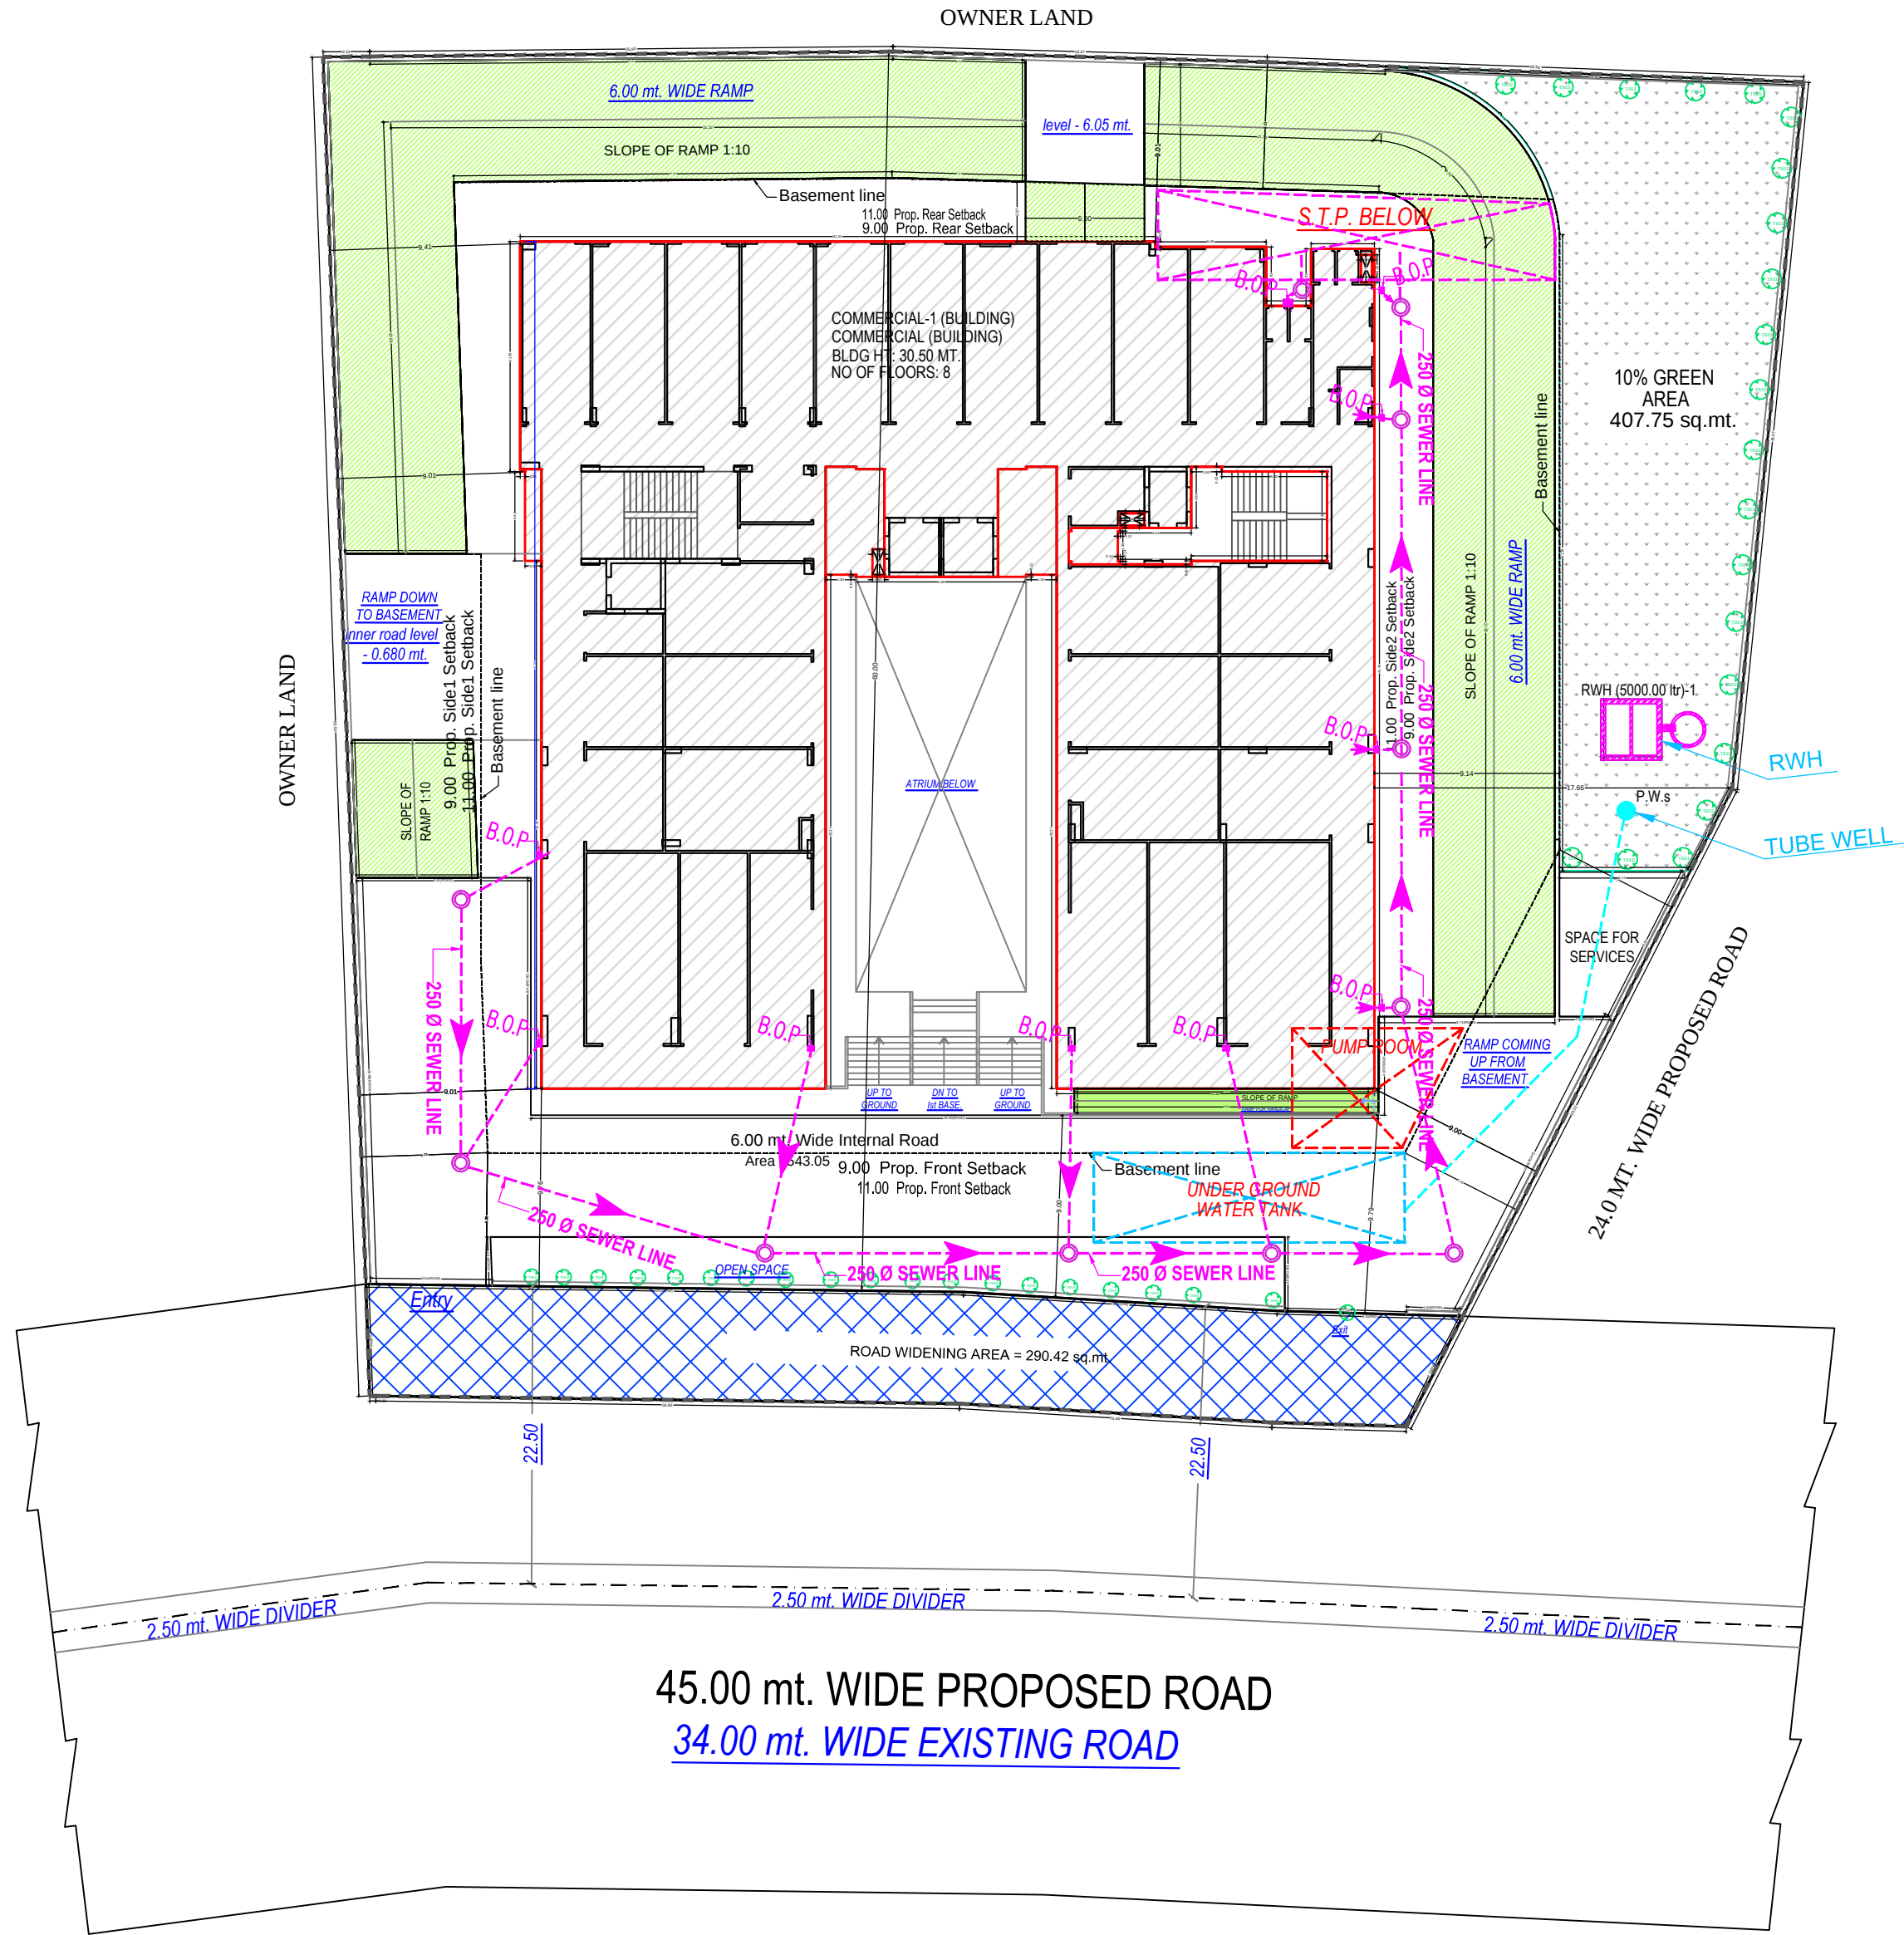

WASTE DISPOSAL PLAN

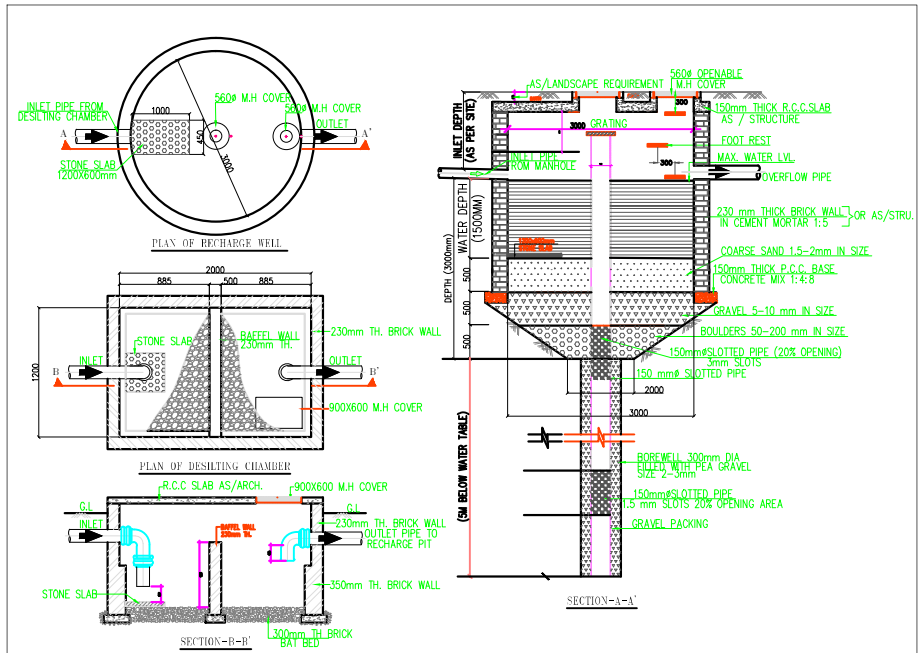

RAIN WATER HARVESTING DETAIL