





KHASRA PLAN

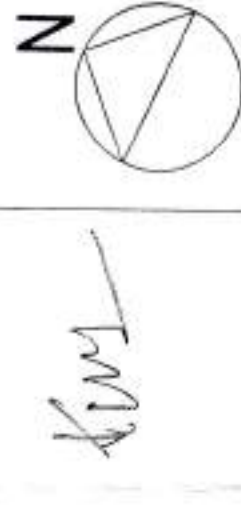

(PREVIOUS SANCTIONED LAYOUT NO. 41293 DATED 23/2/2017)

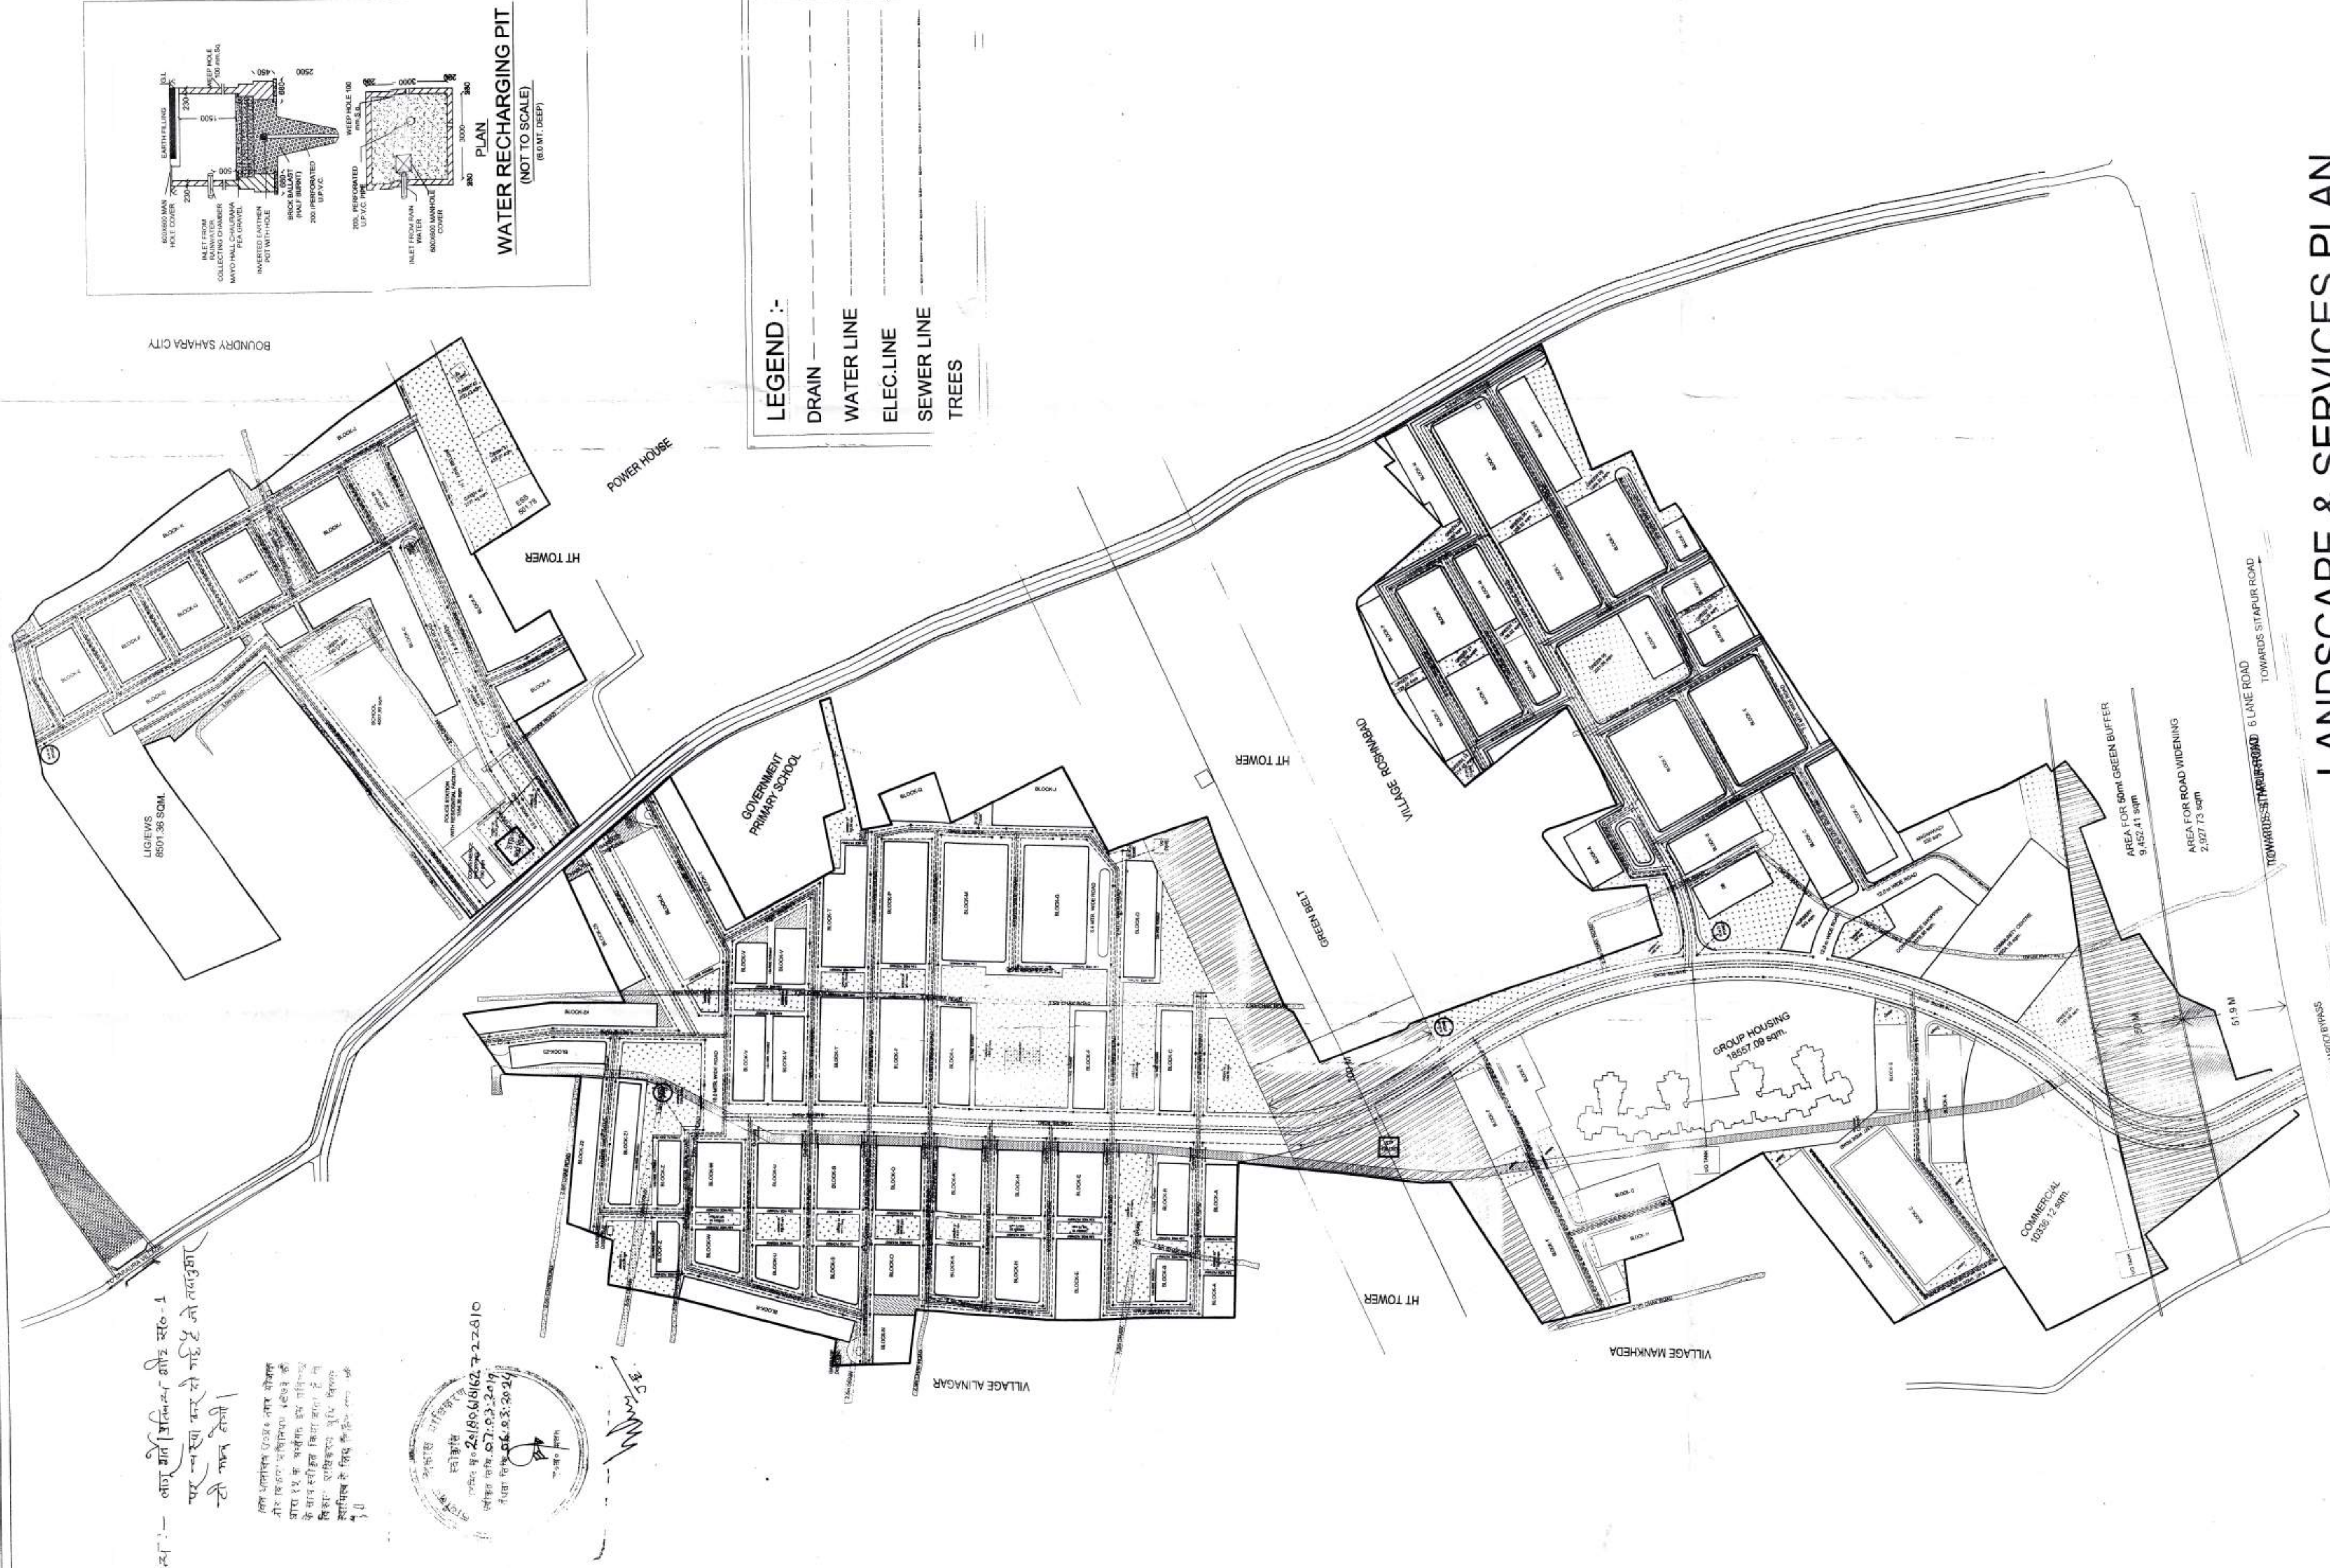

LANDSCAPE & SERVICES PLAN

[illegible]