
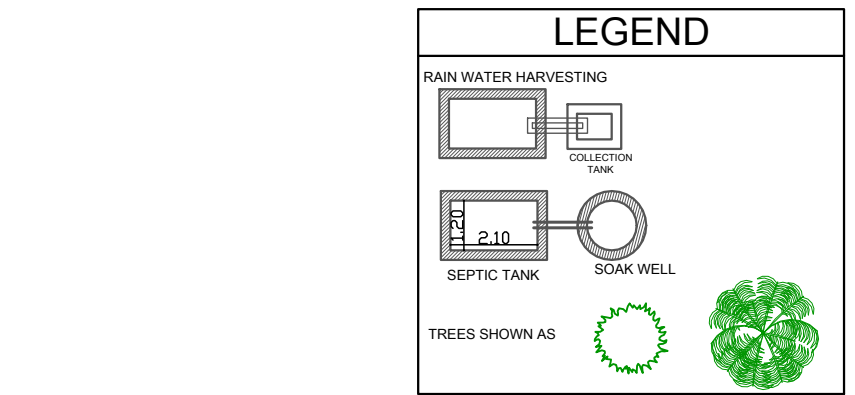


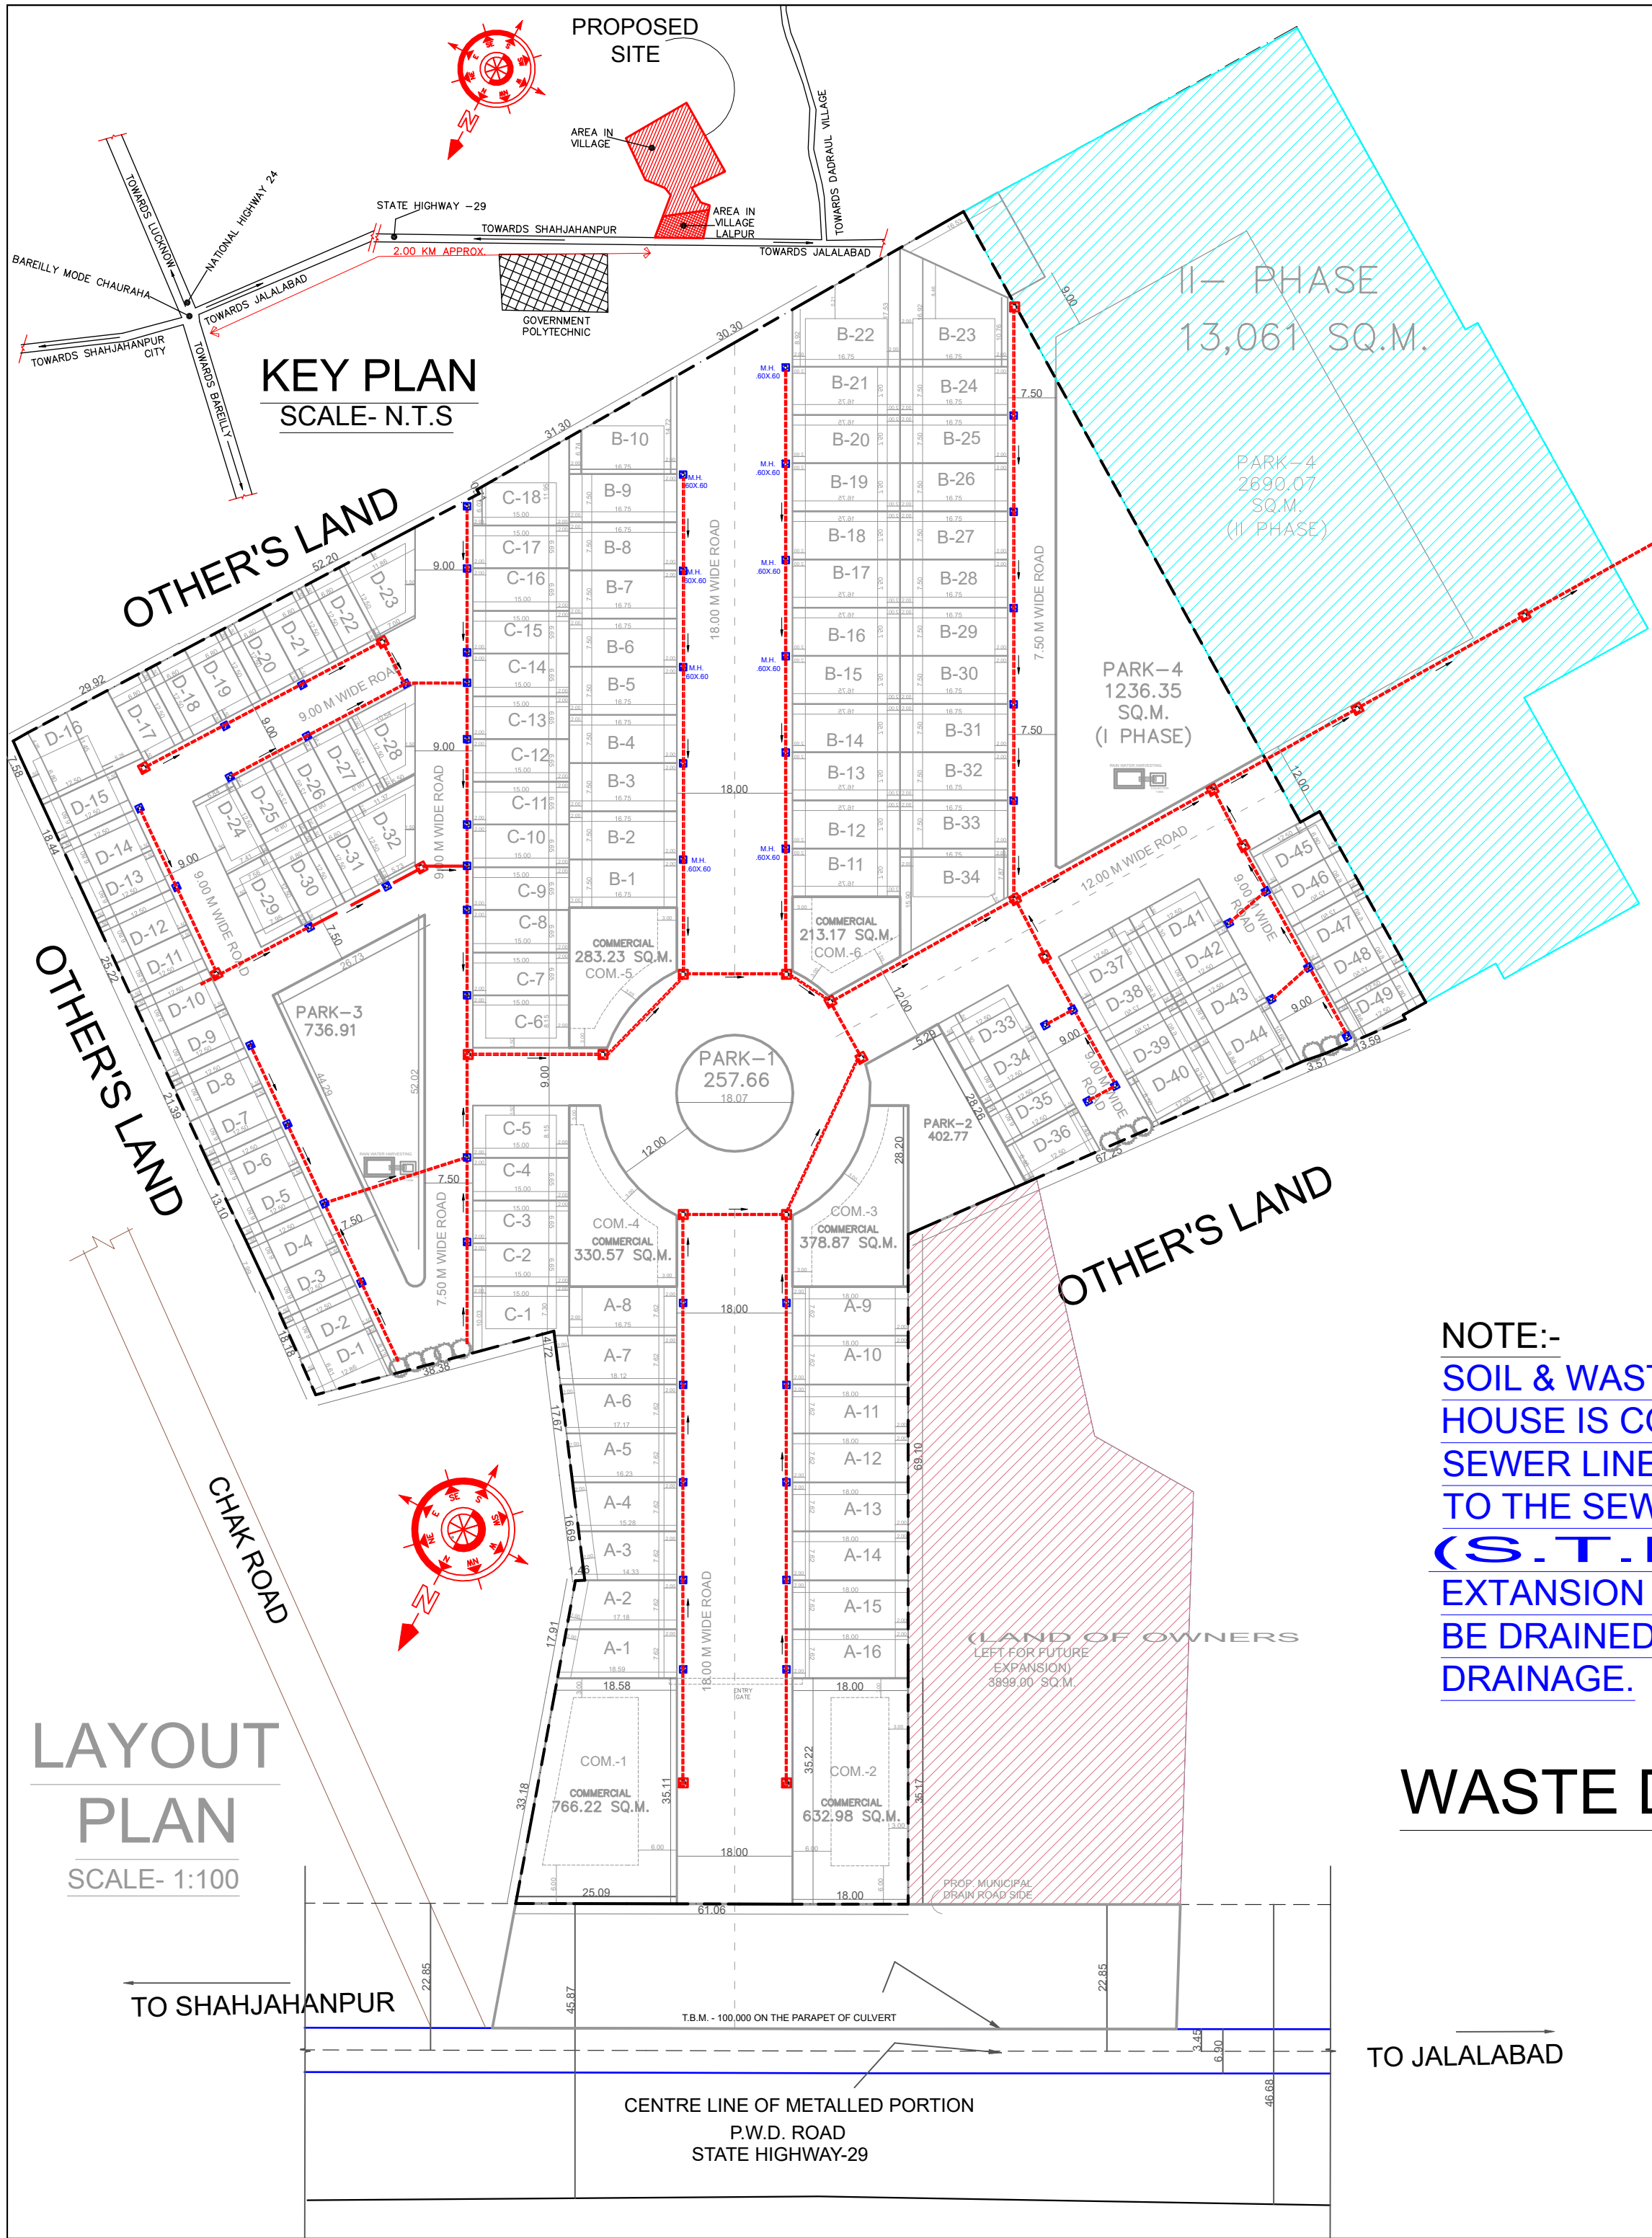

LAYOUT PLAN OF RESIDENTIAL PLOTS "MEGHA CITY" SITUATED AT VILL. LALPUR & VILL. AKARRA RASOOLPUR, JALALABAD RD, SHAHJAHANPUR, U.P. FOR FIRST PHASE		
KHASRA NO.	OWNERS/ FIRM's NAME	AREA IN PROPOSED DEVELOPMENT SQM.
AREA IN VILLAGE LALPUR		
714	M/S MEGHA BUILDERS THROUGH PARTNER SIDDESH KUMAR PANDEY	630
715	M/S MEGHA BUILDERS THROUGH PARTNER SANTOSH KUMAR	650
718 & 719 MINJUMLA	M/S MEGHA BUILDERS THROUGH PARTNER SANTOSH KUMAR	3100
725	M/S MEGHA BUILDERS THROUGH PARTNER SANTOSH KUMAR	1380
720	M/S MEGHA BUILDERS	450
152	M/S MEGHA BUILDERS THROUGH PARTNER SANTOSH KUMAR	8640
160	M/S MEGHA BUILDERS THROUGH PARTNER SANTOSH KUMAR	7570
TOTAL LAND AREA		22420 SQM.

NOTE:-
SOIL & WASTE WATER DISPOSAL FROM EACH HOUSE IS CONNECTED TO ROAD SIDE SEWER LINE , WHICH IS FINALLY DISPOSED TO THE SEWERAE TREATMENT PLANT (S.T.P.), PROPOSED IN THE PARK-4 (EXPANSION AREA) AND OVER FLOW SHALL BE DRAINED OUT INTO DADRAUL SIDE OPEN DRAINAGE.

WASTE DISPOSAL SYSTEM

PROPOSED LAYOUT PLAN OF RESIDENTIAL PLOTS "MEGHA CITY" SITUATED AT KH. NO. 714, 715, 718MIN, 719MIN, 720, 721, 722, 723, 725 VILL. LALPUR & AT KH. NO. 152, 158, PART OF 160 VILL. AKARRA RASOOLPUR, JALALABAD ROAD, SHAHJAHANPUR, U.P.

LAYOUT PLAN APPROVED BY PRESCRIBED AUTHORITY VIDE FILE NO. -----

DATED -----IN 35481 SQM. IN THE KH.NOS. AS MENTIONED ABOVE, OUT OF WHICH IN FIRST PHASE OF DEVELOPMENT THE BUILDERS INTEND TO ALL RELATED DEVELOPMENT IN 22420 SQM AREA IN THE KH. NOS. AS MENTIONED ABOVE IN THE TABLE

NORTH

SIGN. OF OWNERS

(1) _____

(2) _____

(3) _____

(4) _____

(5) _____

ARCHITECT

ANIL KUMAR SAXENA

CA-7315/82

ANILARCHITECTS & ENGG.

B-340, RAJENDRA NAGAR

BAREILLY, M. 9897658839

anilarchitects2008@gmail.com