


LEGEND	
D.W.S. 	DOMESTIC WATER SUPPLY
F.W.S. 	FLUSHING WATER SUPPLY
D.W.S. 	HYDROPNEUMATIC SYSTEM
PRV 	PRESSURE REDUCING VALVE
ARV 	AIR RELEASE VALVE
AV 	AIR VENT

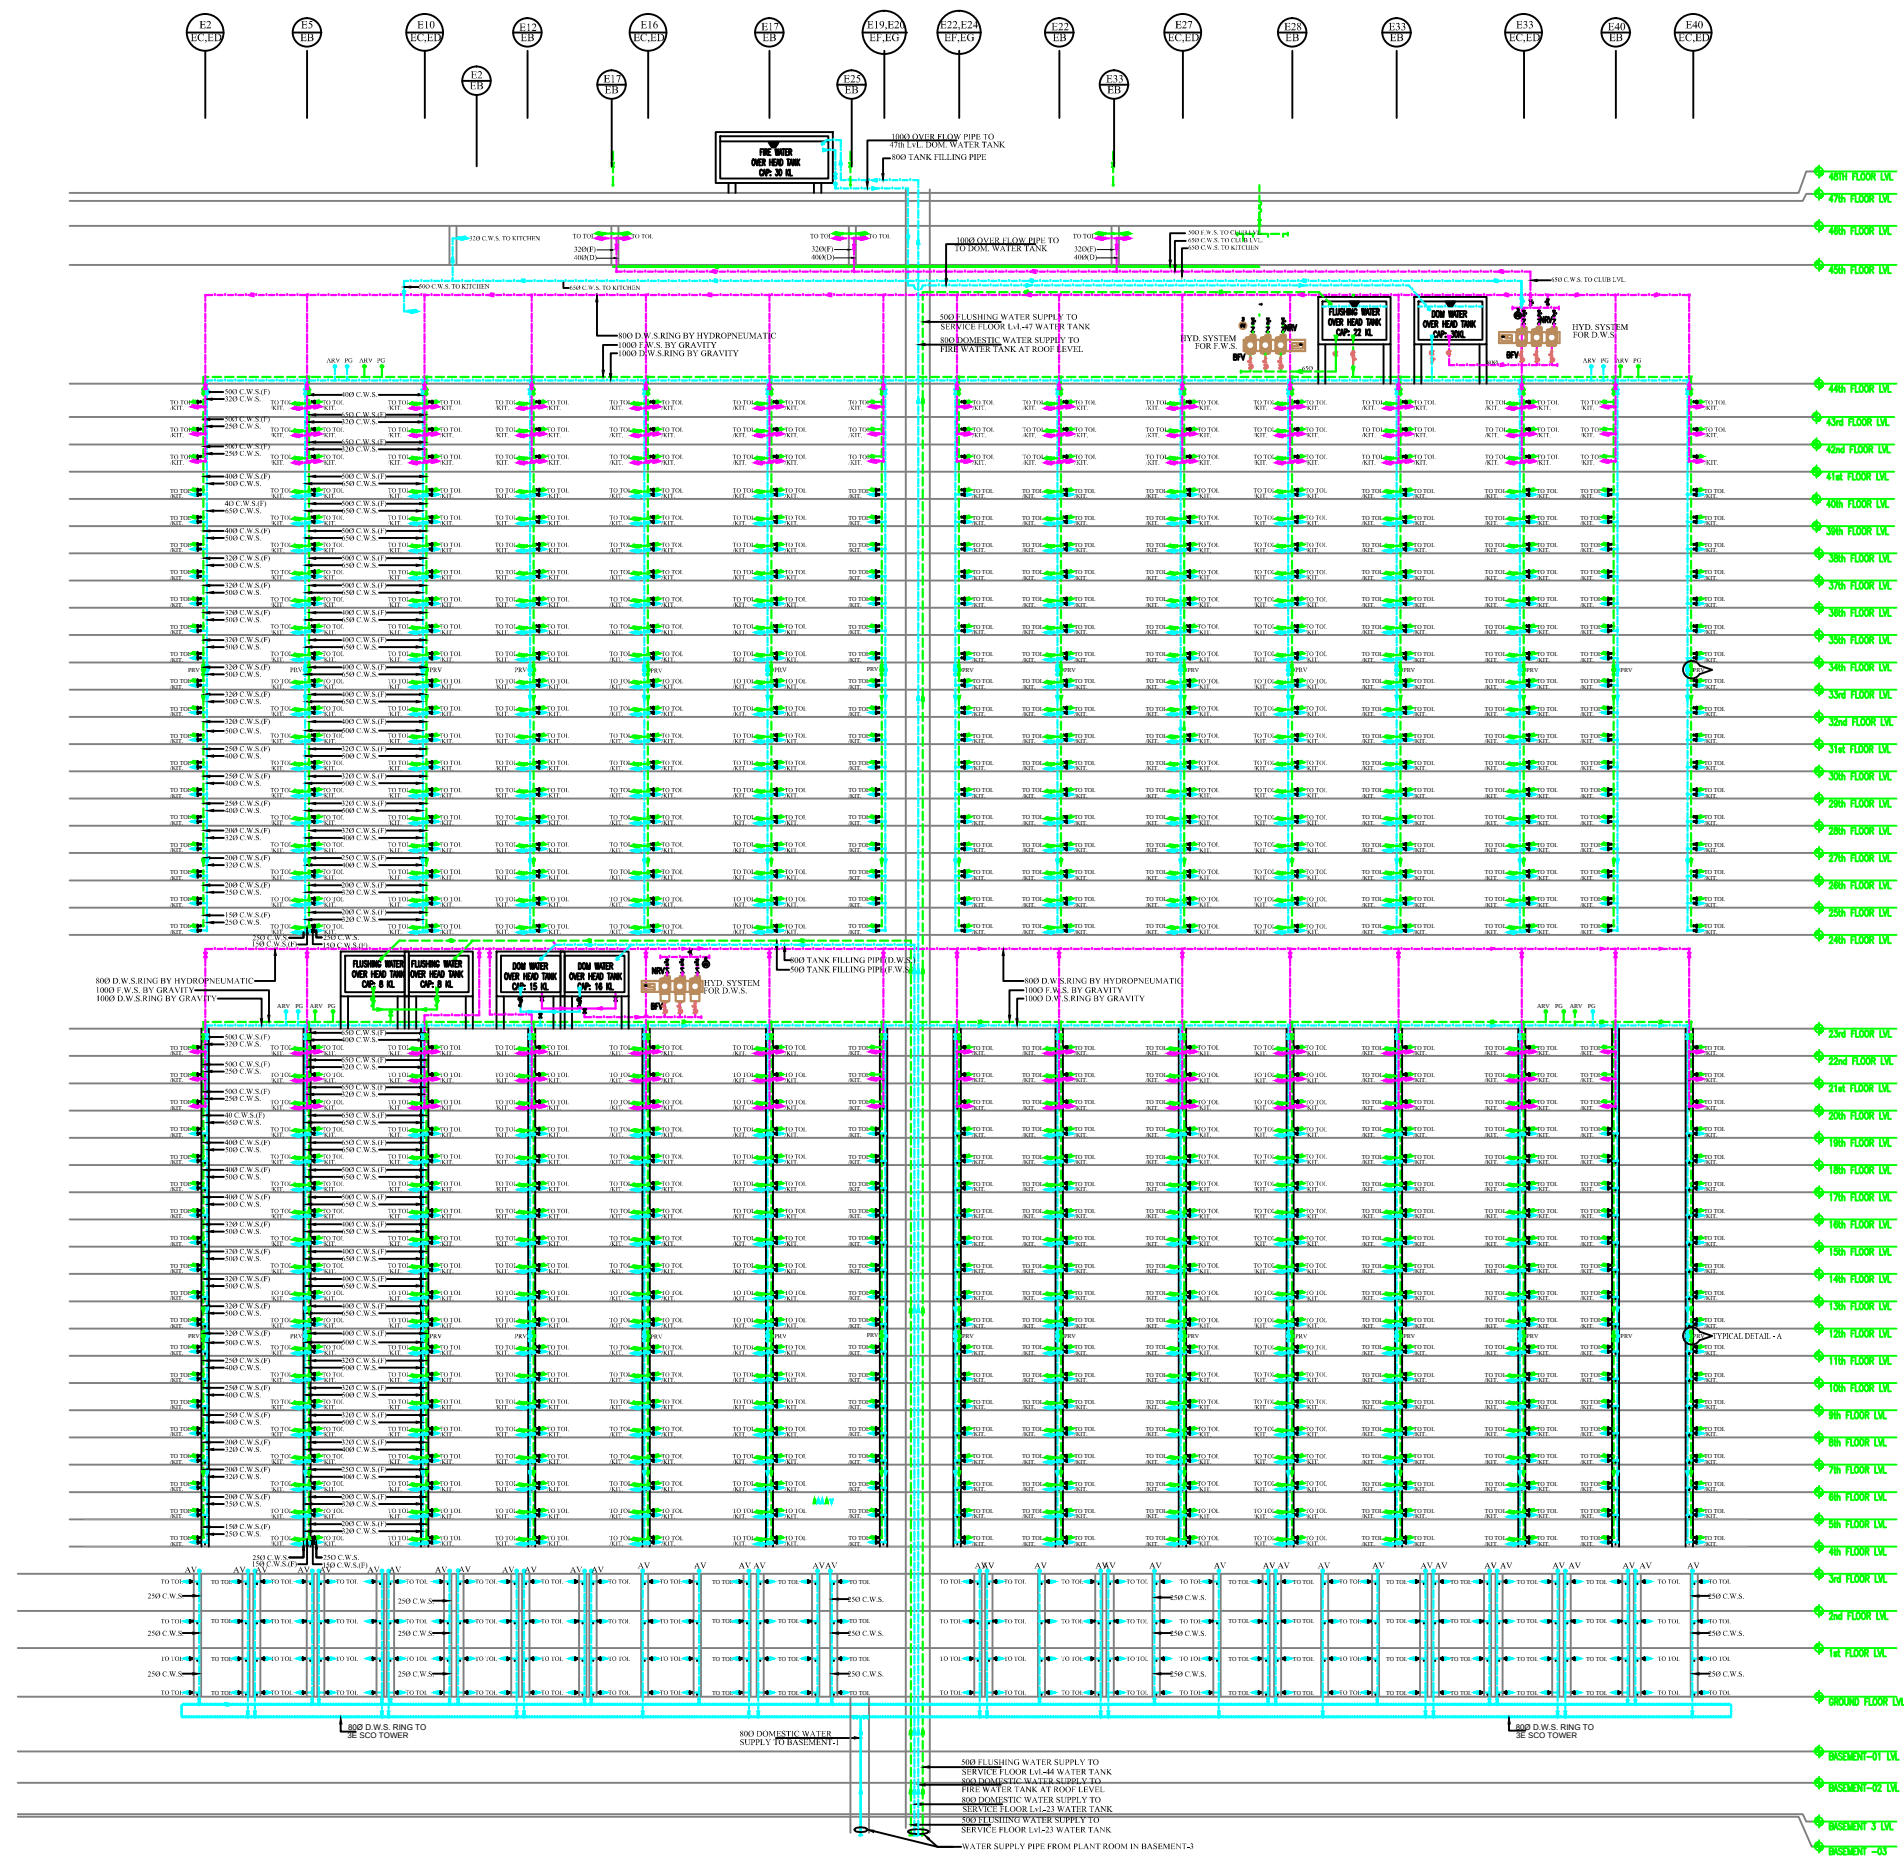

PARCEL 3E
(WATER SUPPLY SLD)