
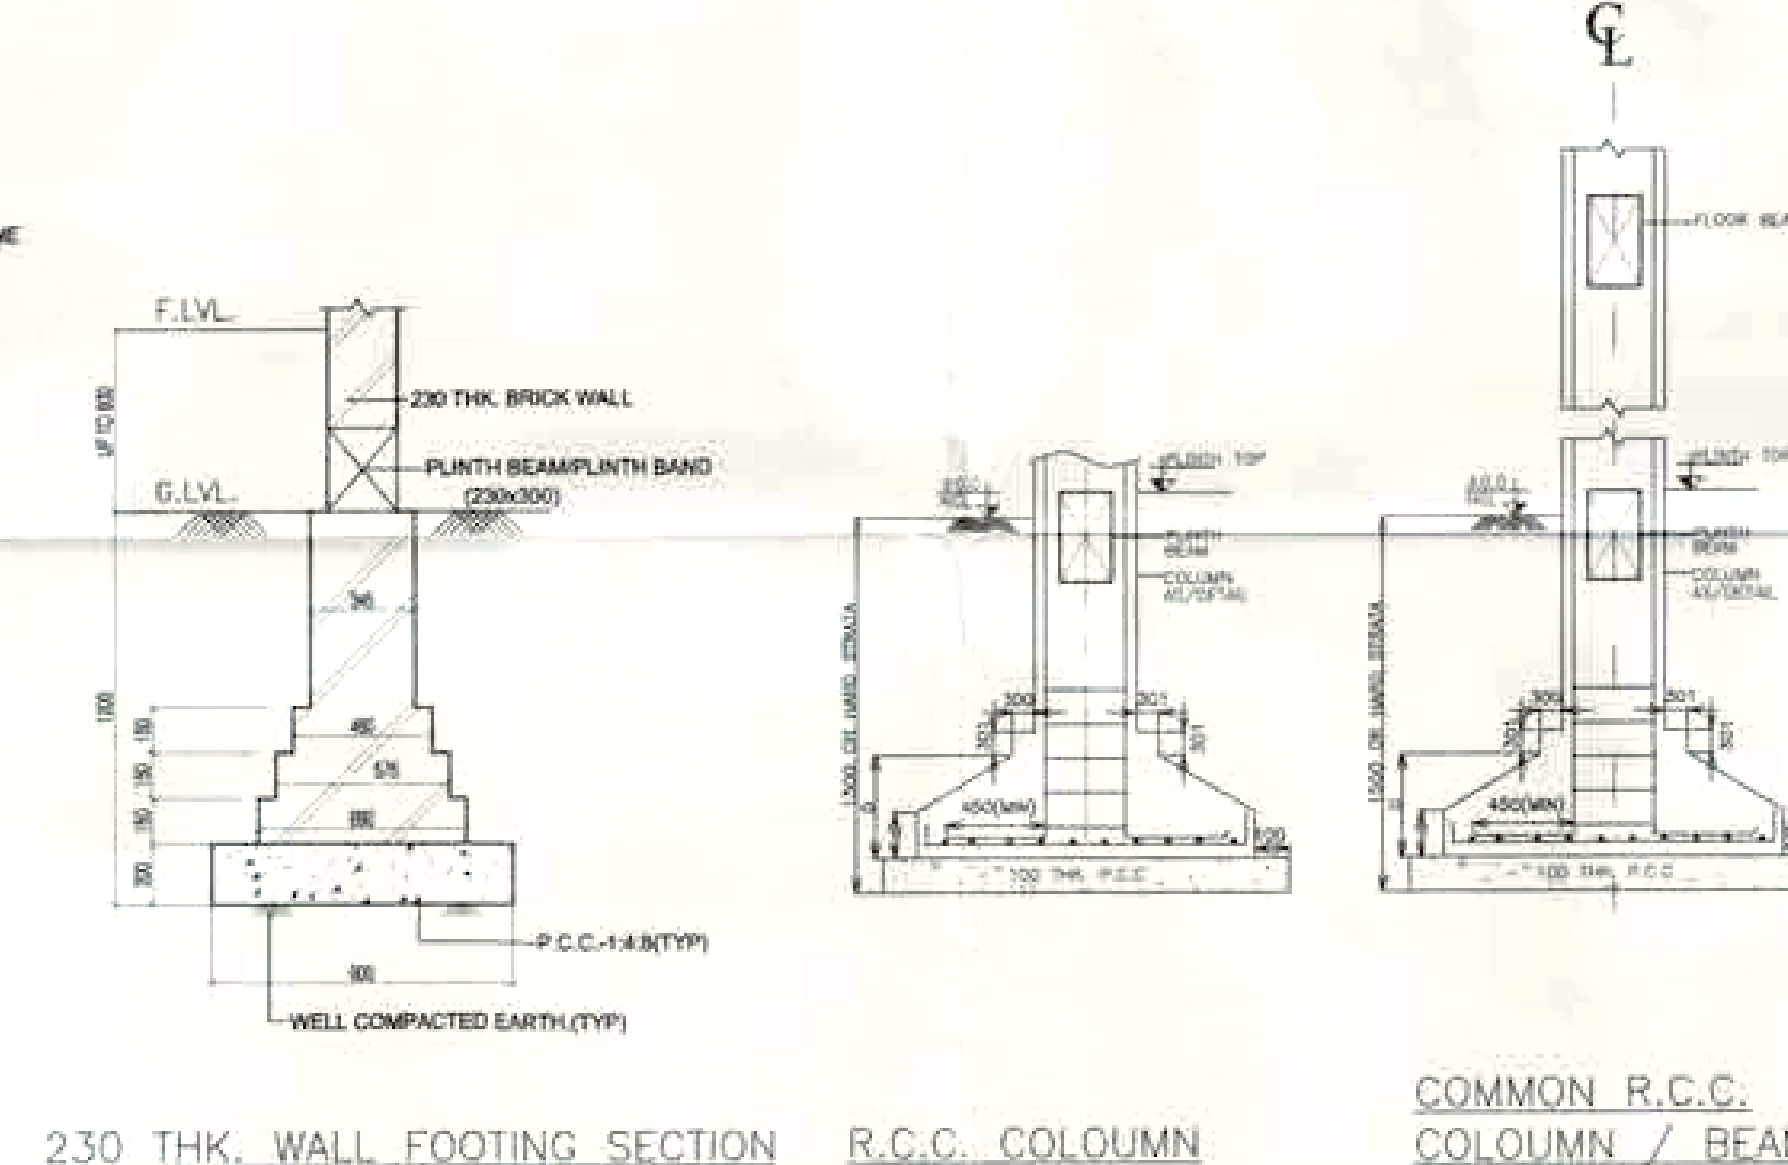
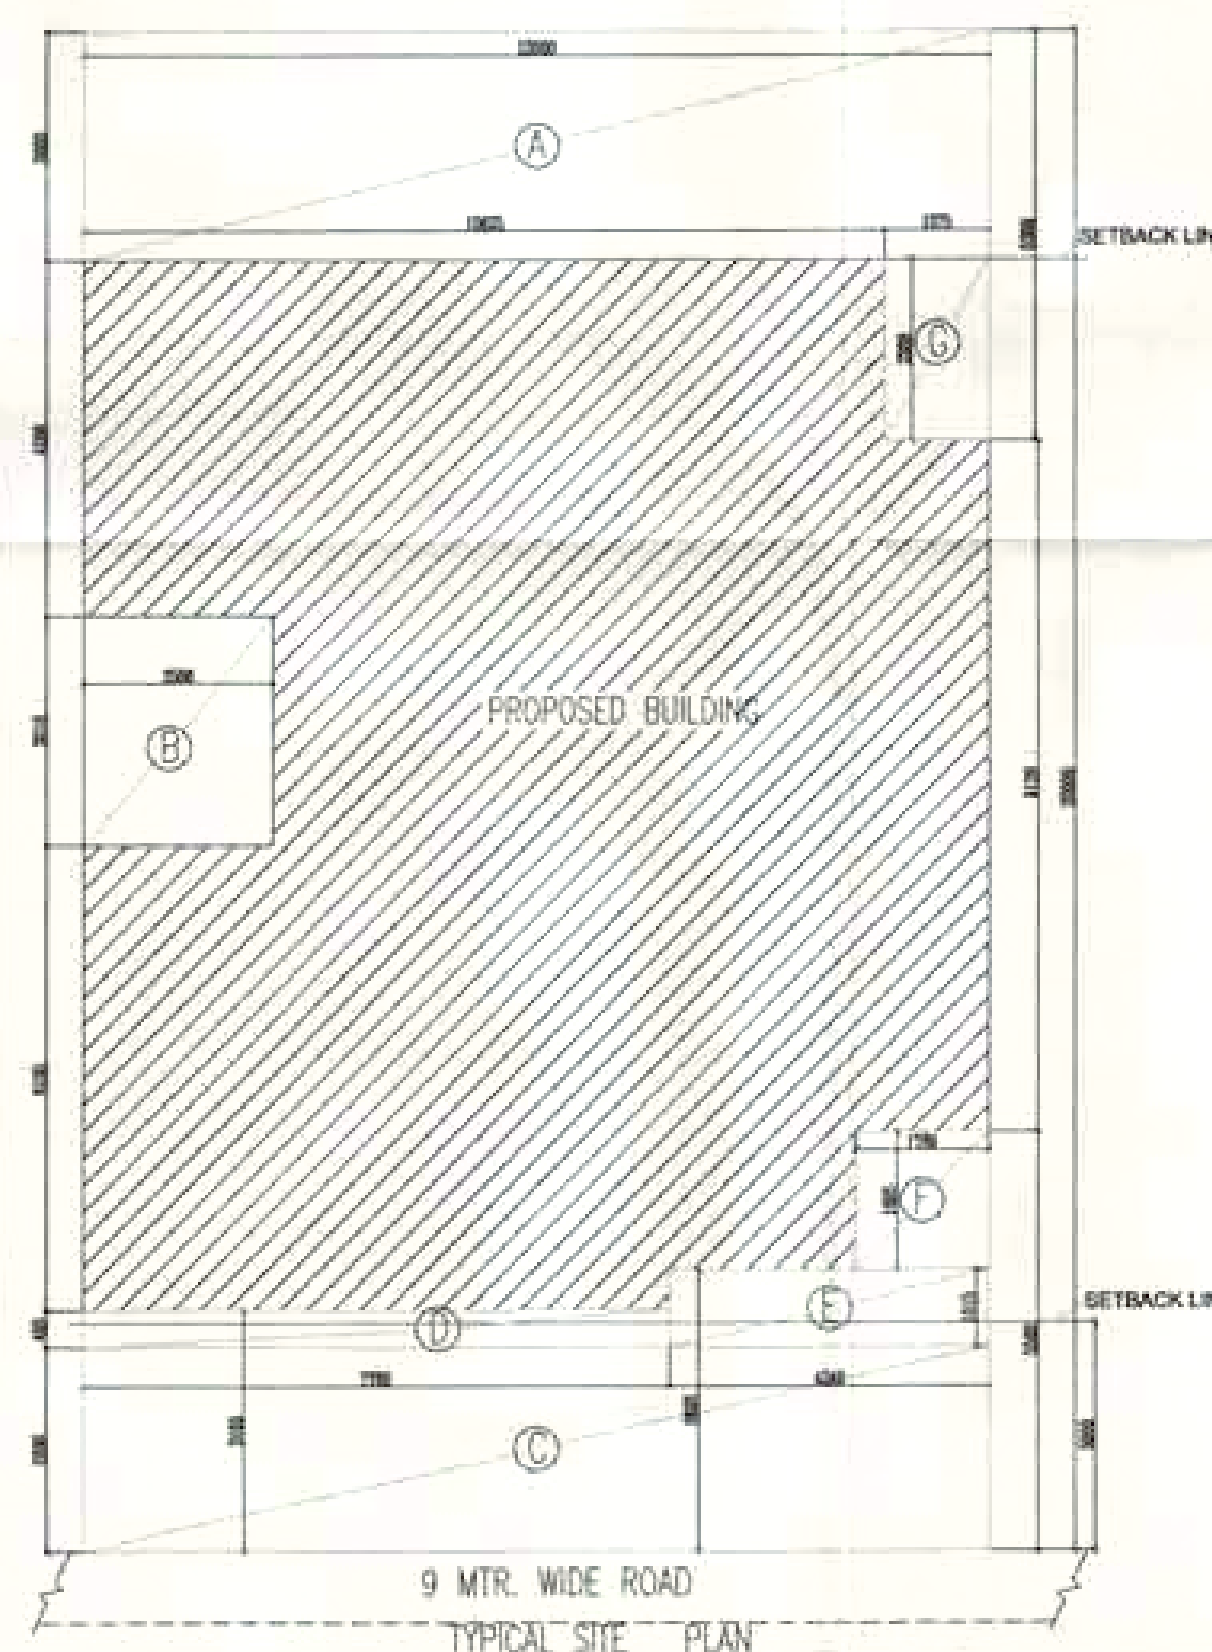
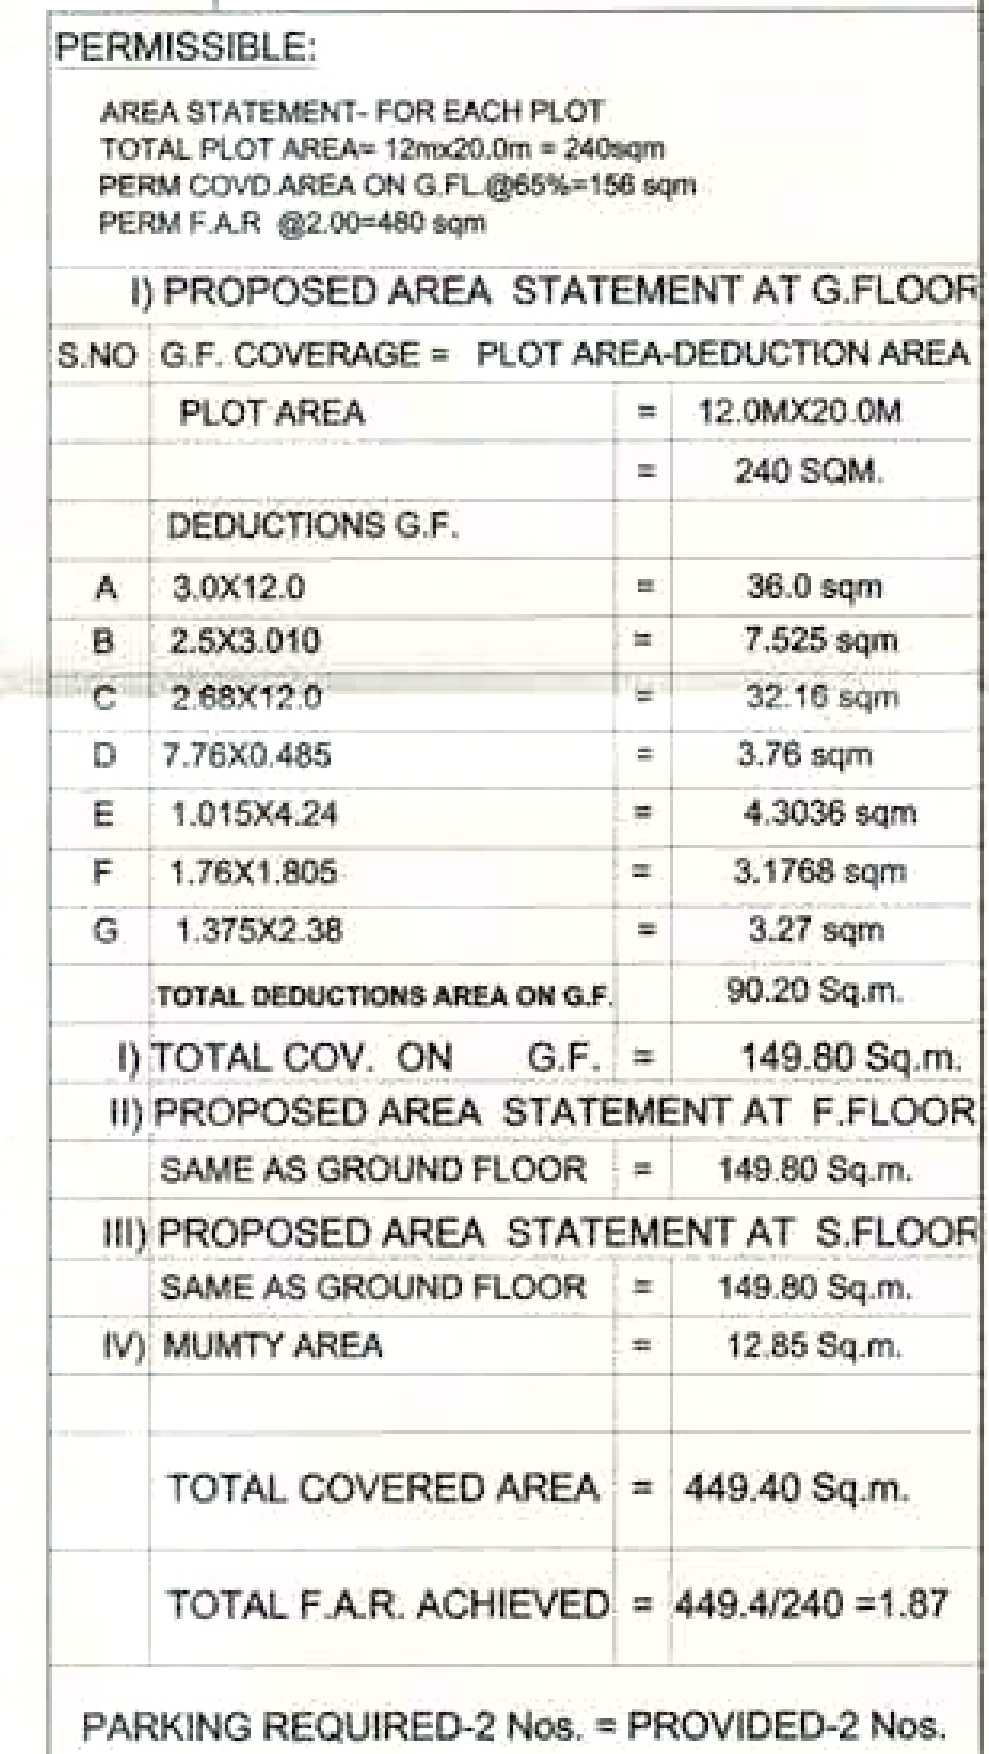


53/जम-5/2008-14
3/05/2013
नगर न्यायिक

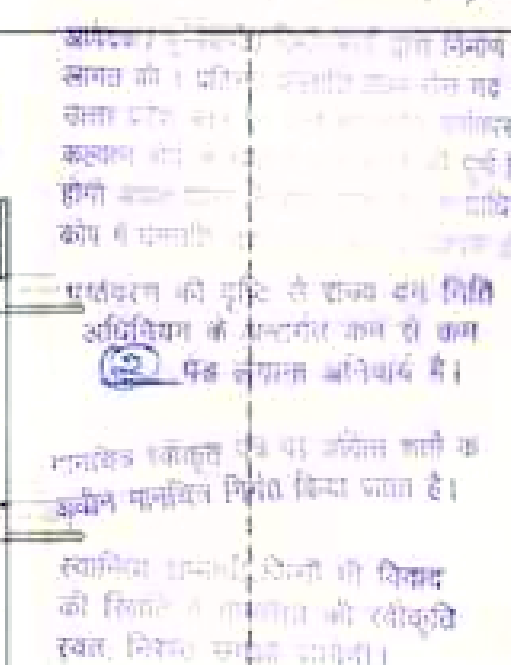

PROJECT:
PROPOSED RESIDENTIAL BUILDING PLAN (TYPICAL PLAN)
ON PLOT NO. 93 (Total = 1 No.) SECTOR-2, WAVE CITY, A
HI-TECH TOWNSHIP AT NH-24, GHAZIABAD.





OWNER:
UPPAL CHADDHA HITECH DEVELOPERS (PVT.) LTD.

OWNERS SIGN _____

ARCHITECTS SIGN.



SCALE=1:100

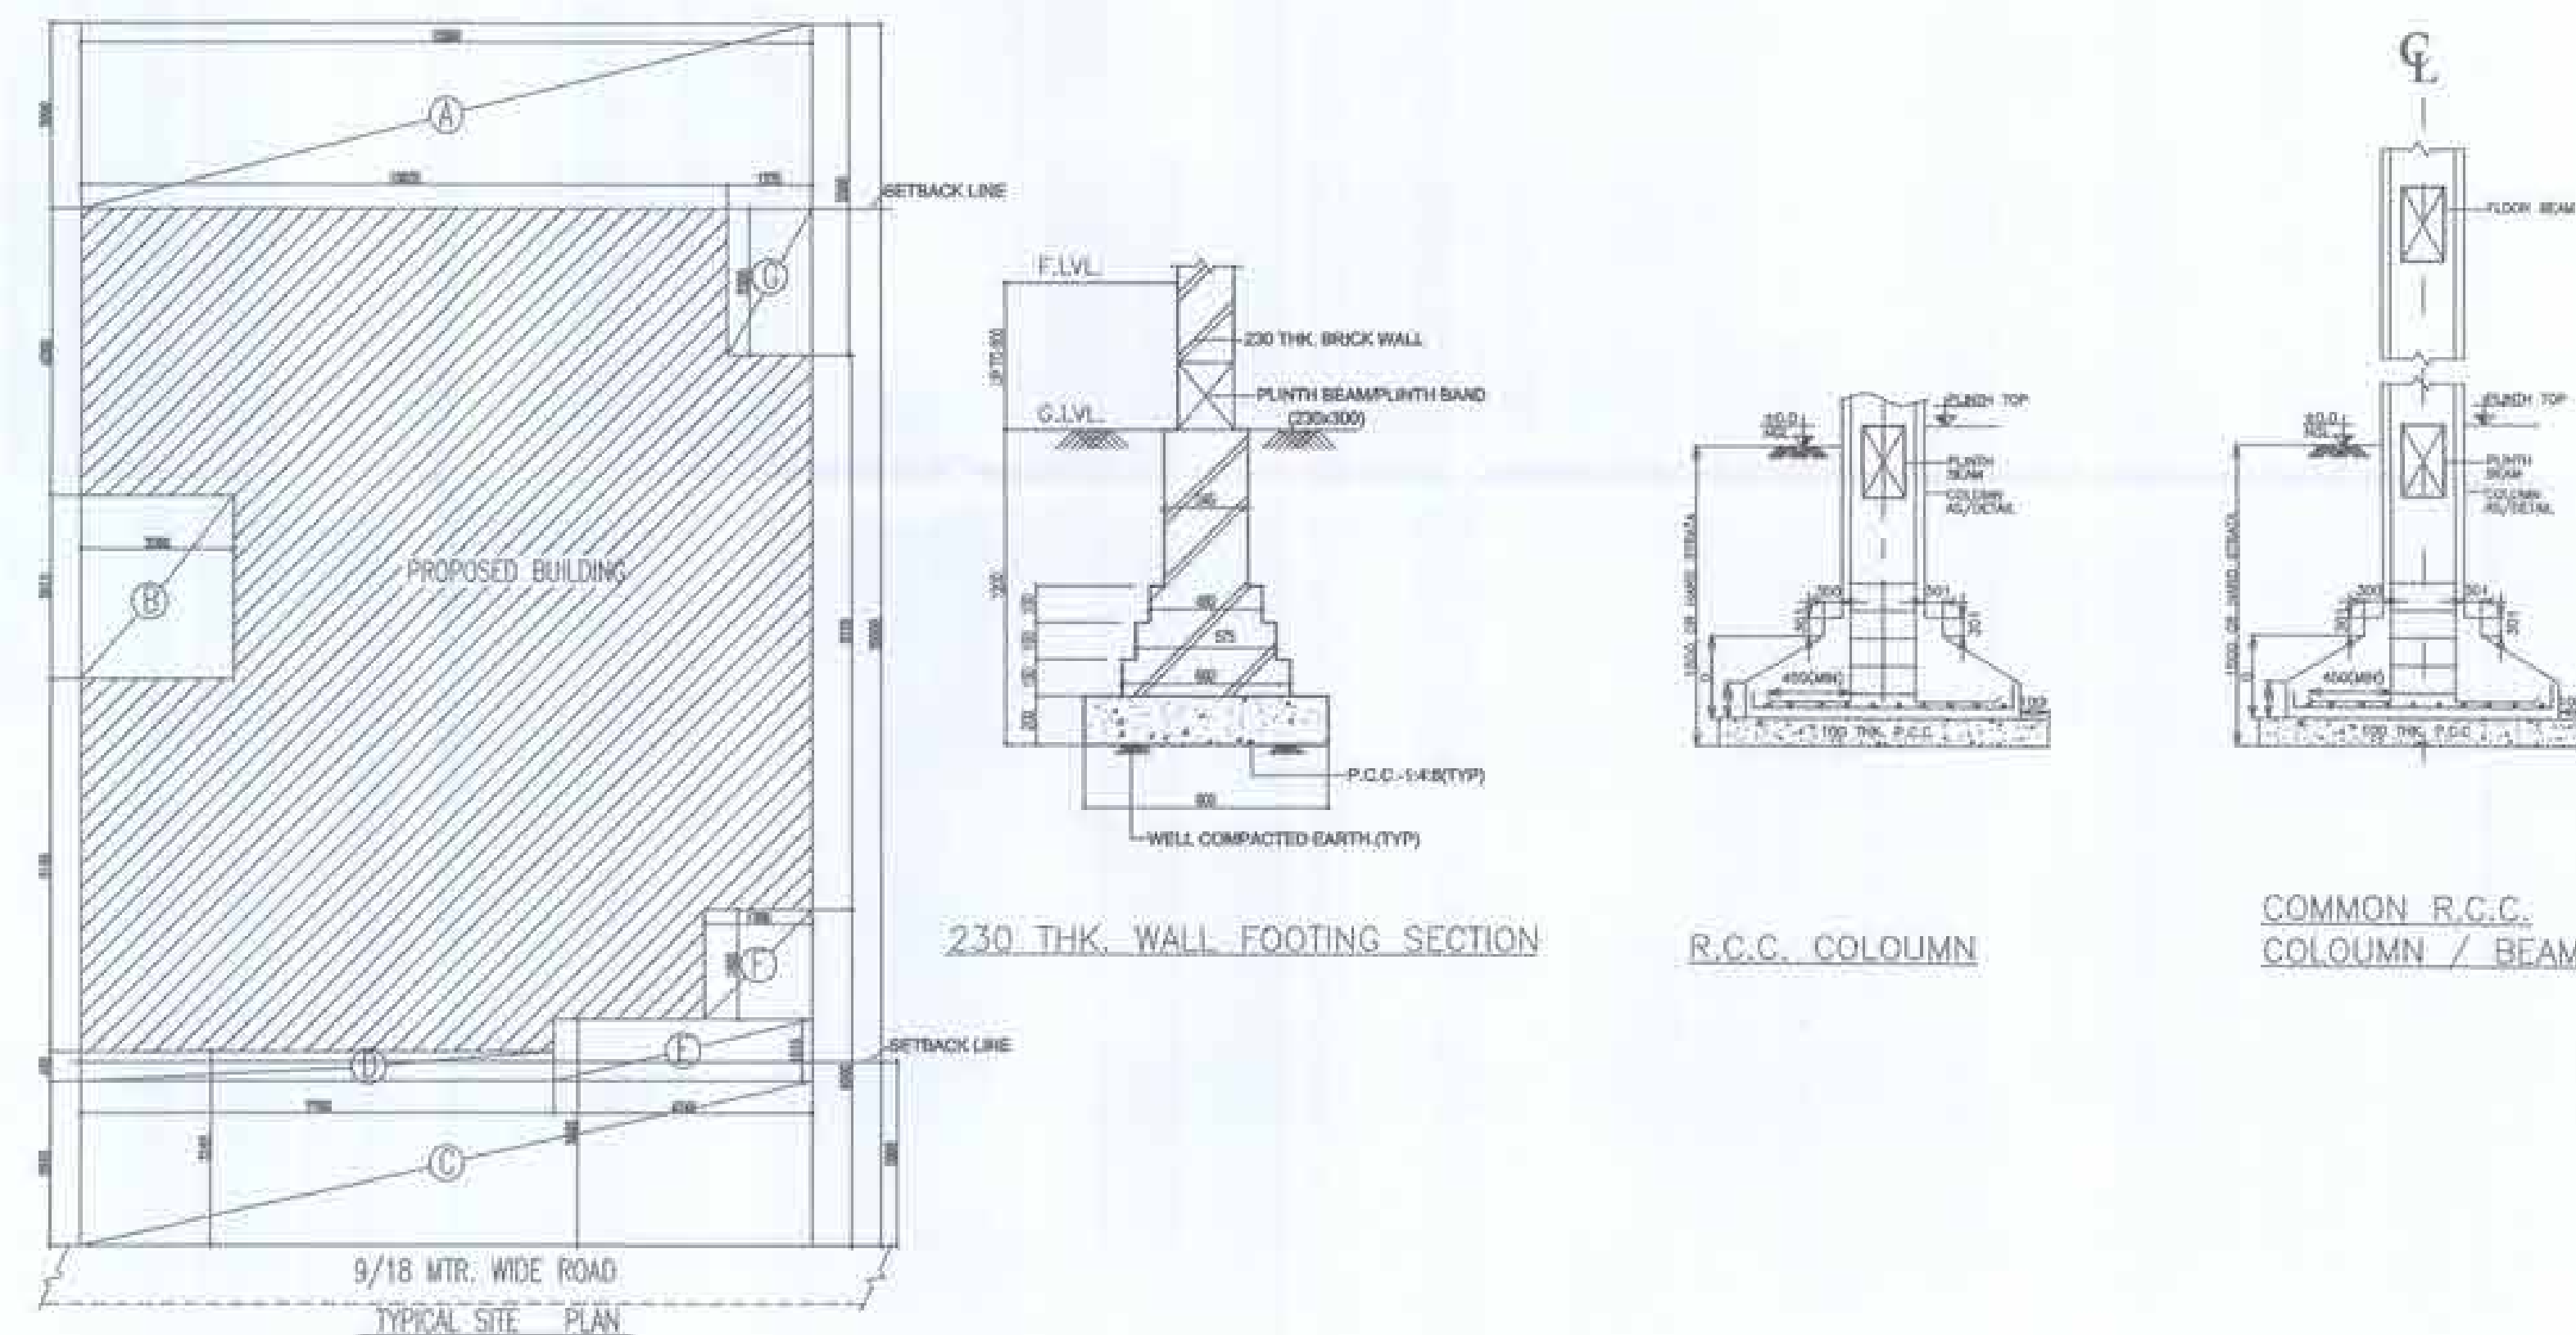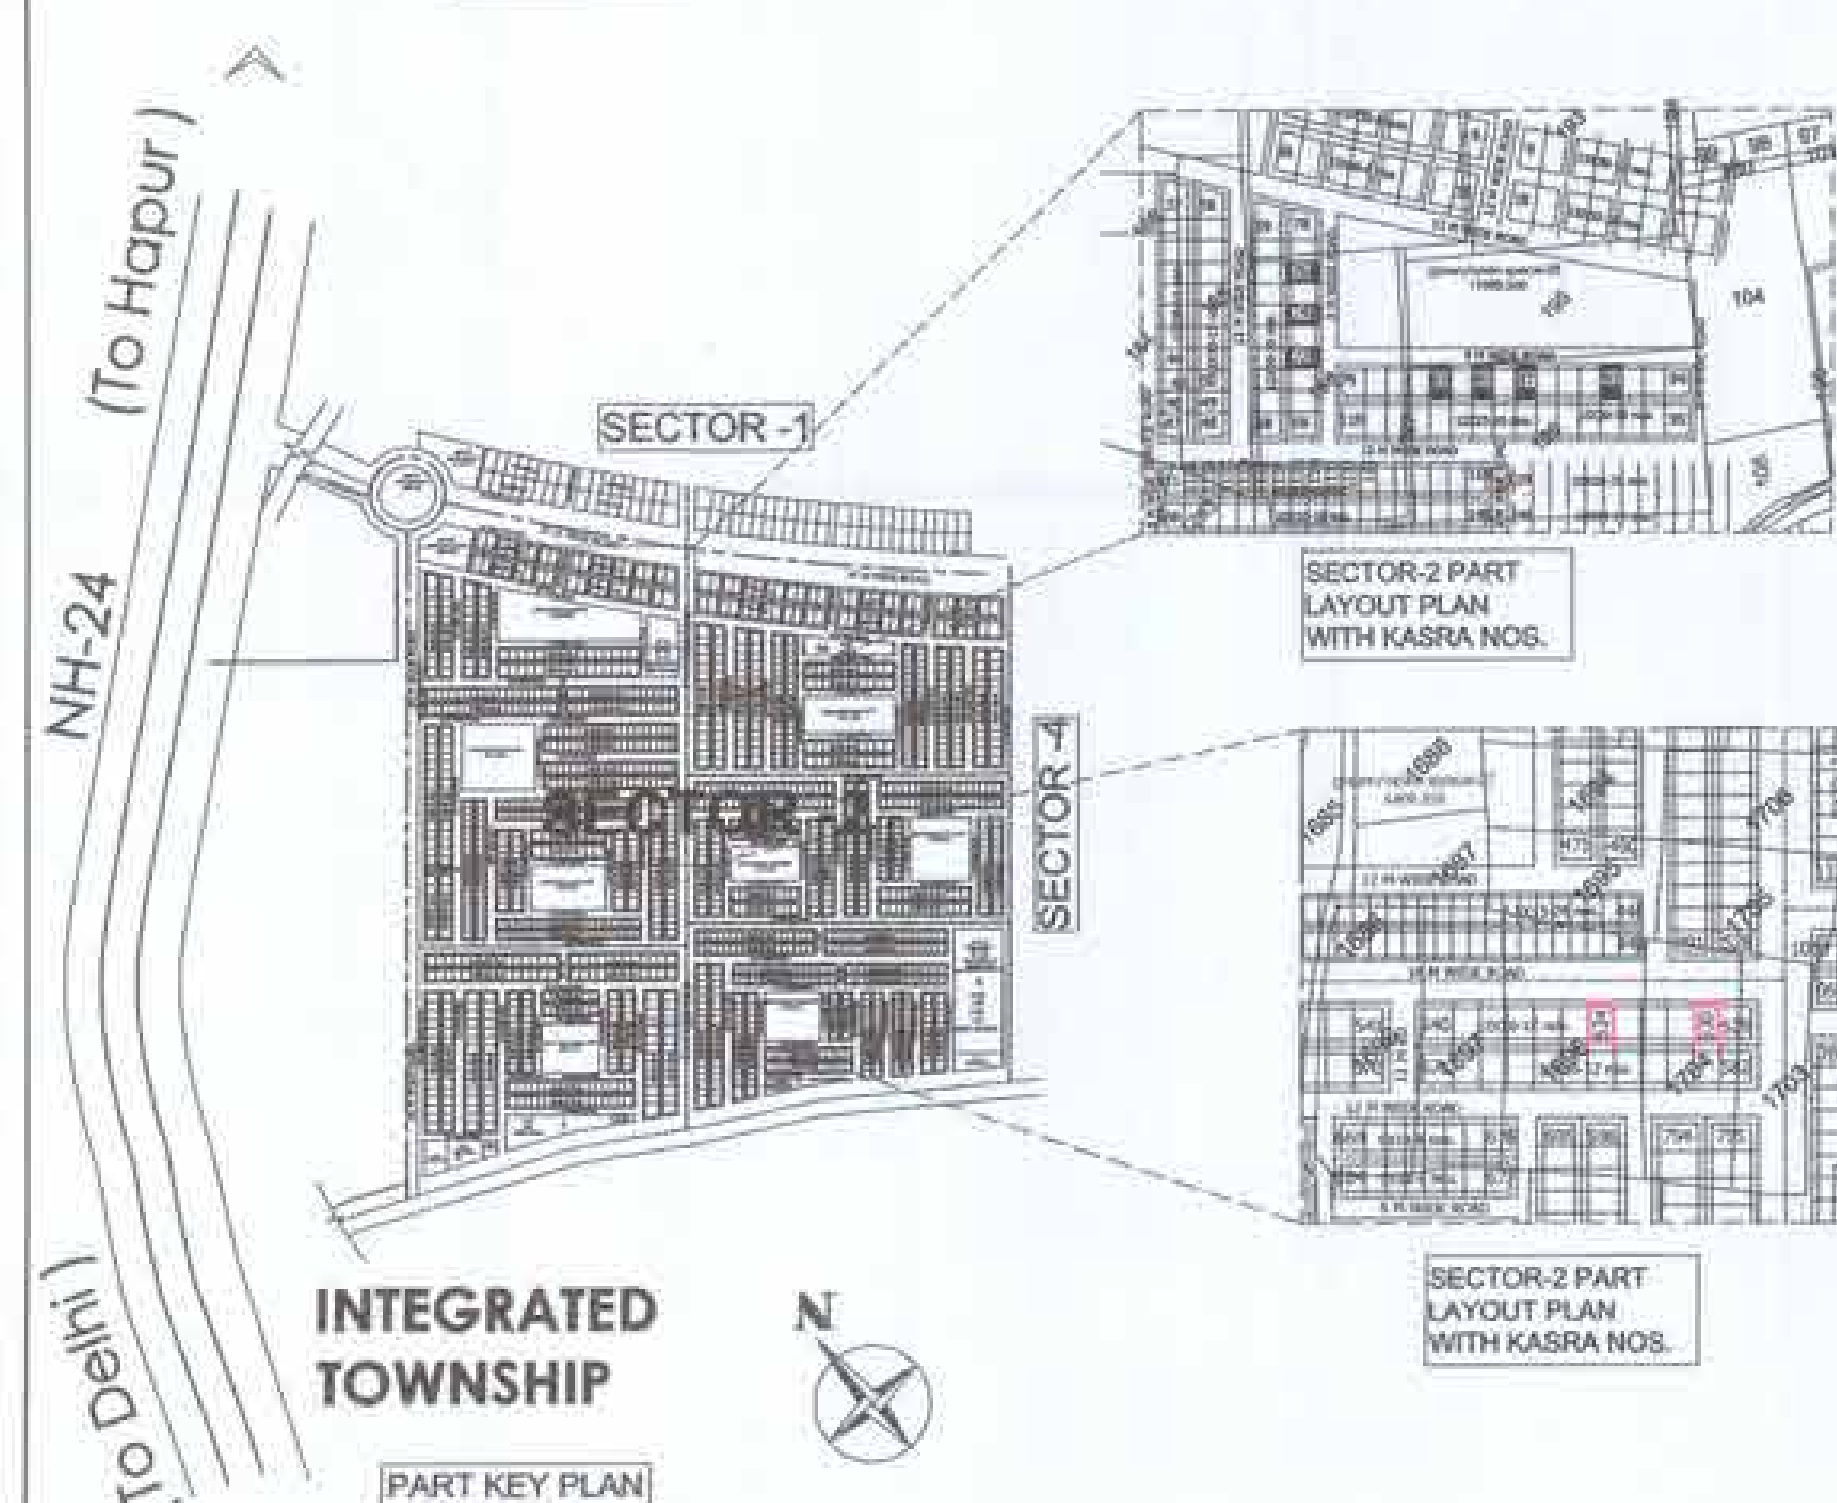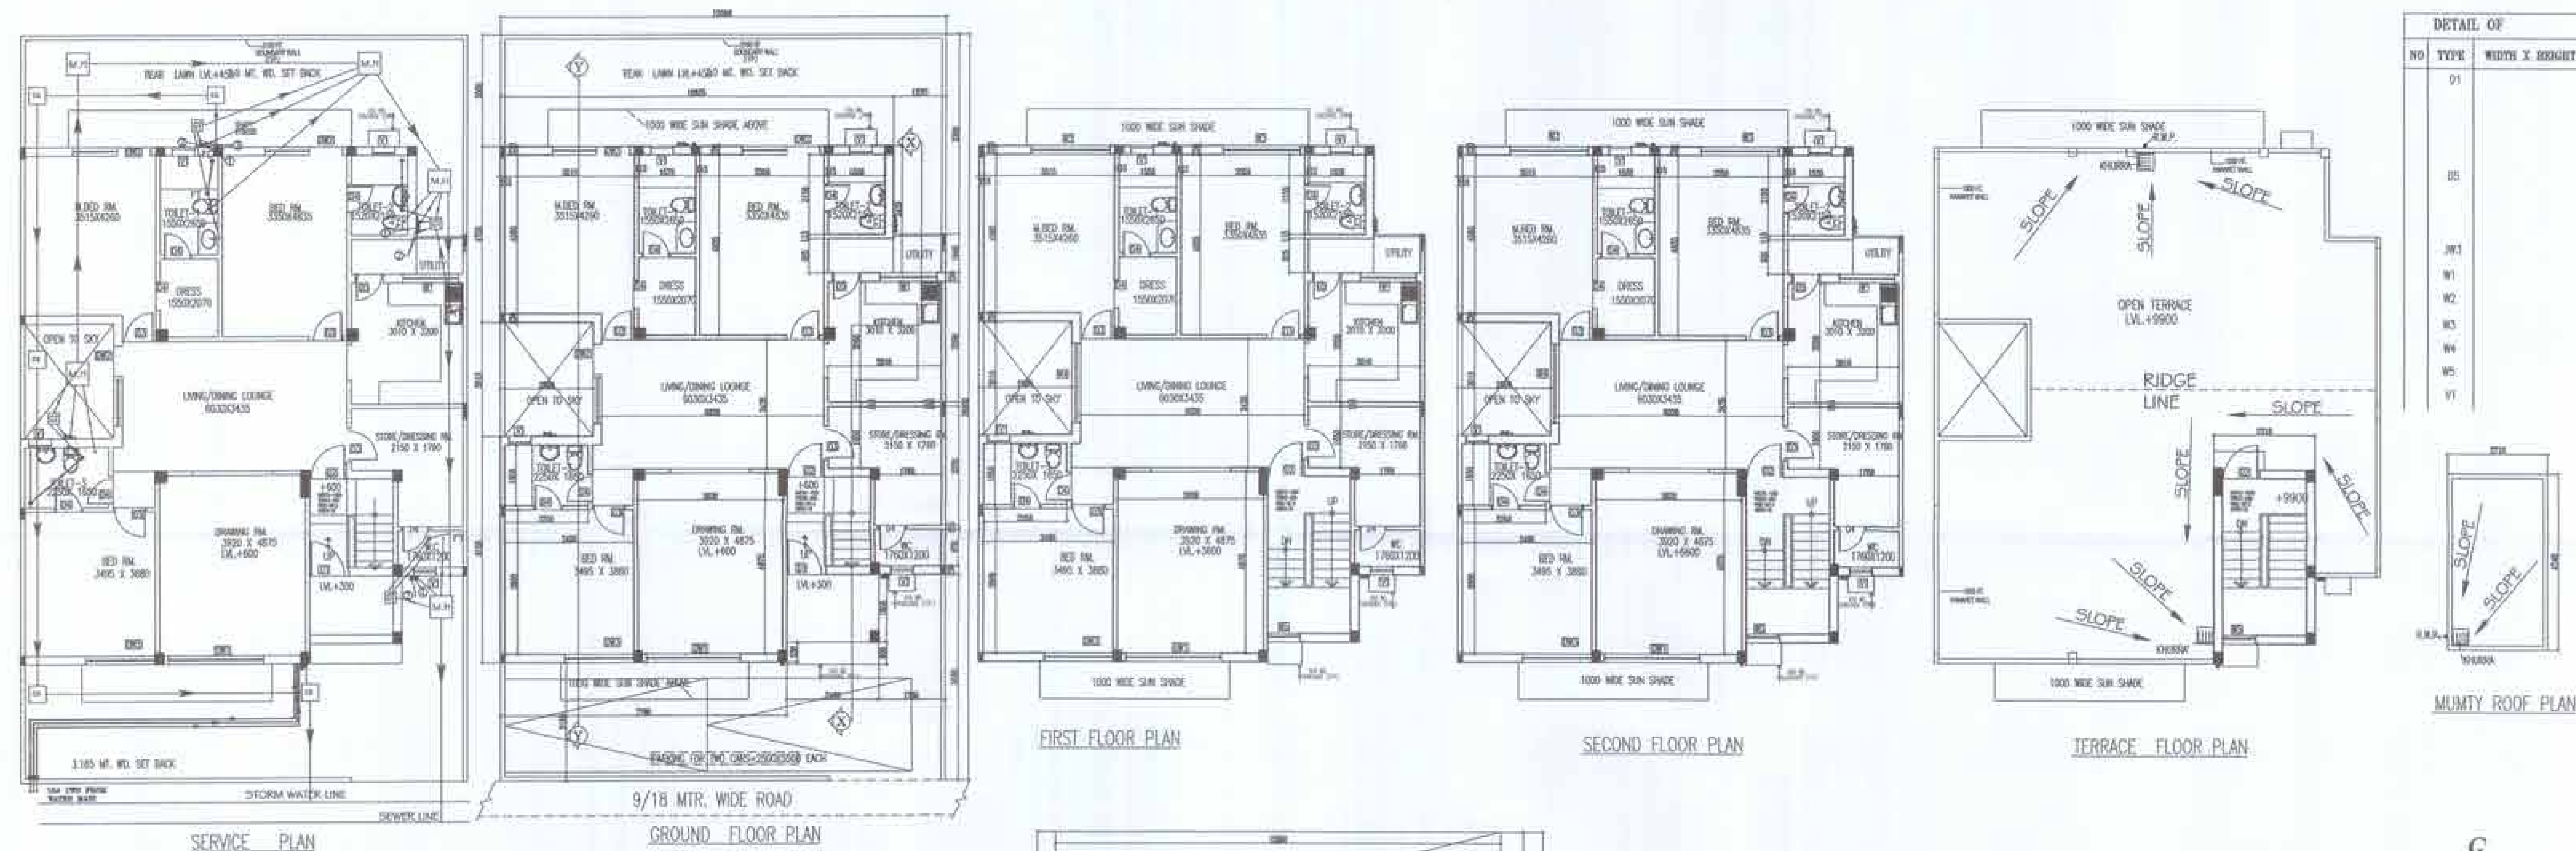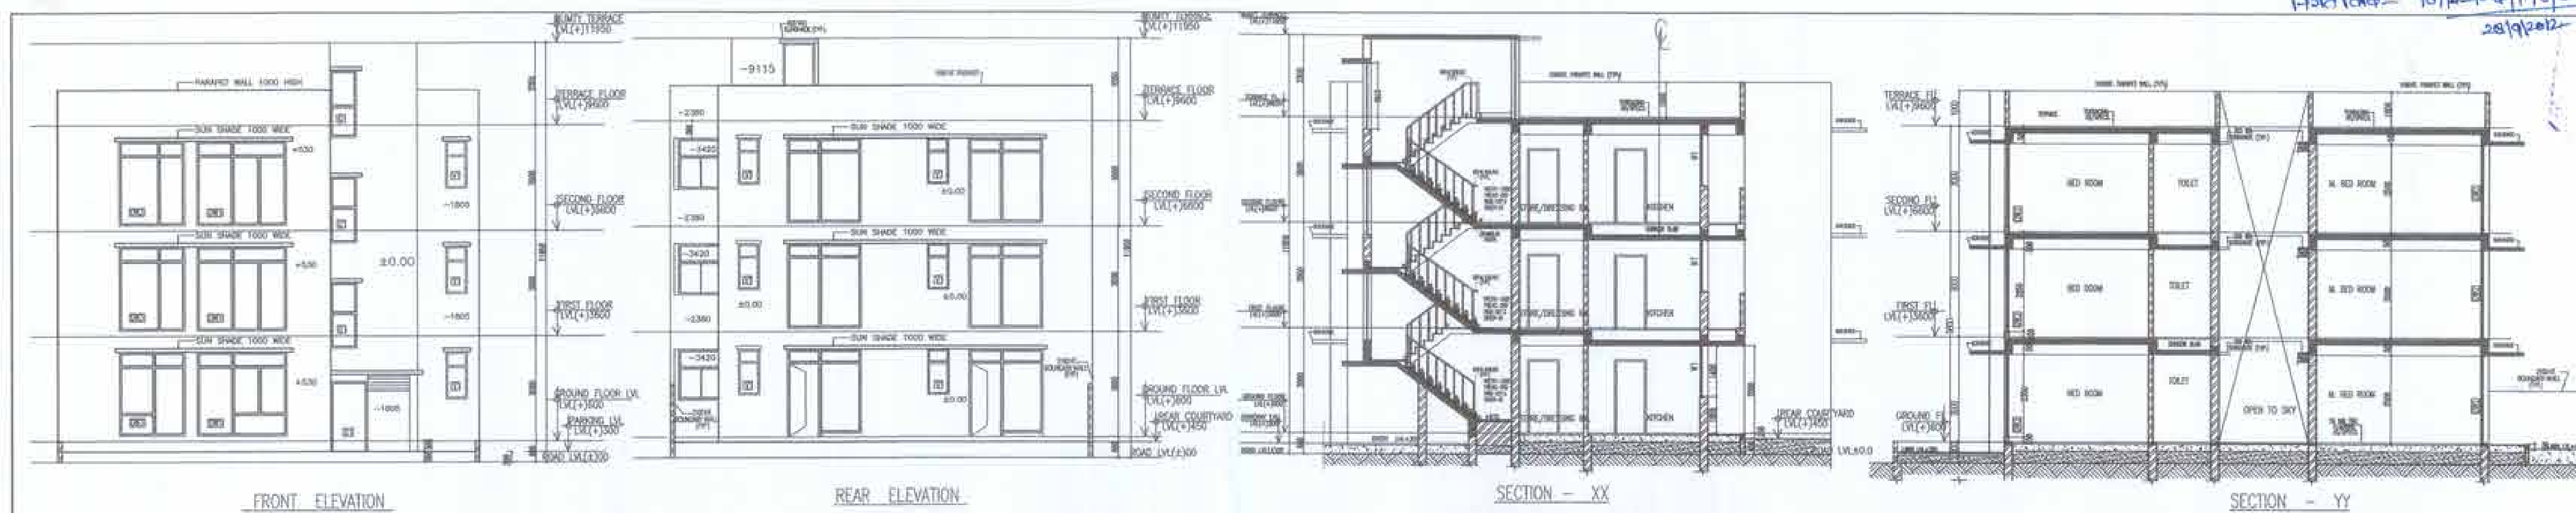

PERMISSIBLE:			
AREA STATEMENT - FOR EACH PLOT			
TOTAL PLOT AREA= 12mx20.0m = 240sqm			
PERM COVD AREA ON G.FL @55%=156 sqm			
PERM F.A.R @2.00=480 sqm			
I) PROPOSED AREA STATEMENT AT G.FLOOR			
S.NO	G.F. COVERAGE =	PLOT AREA-DUCTION AREA	
	PLOT AREA	=	12.0MX20.0M
		=	240 SQM.
	DEDUCTIONS G.F.		
A	3.0X12.0	=	36.0 sqm
B	2.5X3.010	=	7.525 sqm
C	2.68X12.0	=	32.16 sqm
D	7.76X0.485	=	3.76 sqm
E	1.015X4.24	=	4.3036 sqm
F	1.76X1.805	=	3.1768 sqm
G	1.375X2.38	=	3.27 sqm
	TOTAL DEDUCTIONS AREA ON G.F.		90.20 Sq.m.
I) TOTAL COV. ON G.F. =		149.80 Sq.m.	
II) PROPOSED AREA STATEMENT AT F.FLOOR			
SAME AS GROUND FLOOR =		149.80 Sq.m.	
III) PROPOSED AREA STATEMENT AT S.FLOOR			
SAME AS GROUND FLOOR =		149.80 Sq.m.	
IV) MUMTY AREA =		12.85 Sq.m.	
TOTAL COVERED AREA =		449.40 Sq.m.	
TOTAL F.A.R. ACHIEVED =		449.4/240 =1.87	
PARKING REQUIRED-2 Nos. = PROVIDED-2 Nos.			

PROJECT:
PROPOSED RESIDENTIAL BUILDING PLAN (TYPICAL PLAN)
ON PLOT NO. 72, 74, 76, 83, 85, 87, 91, 530, 534 (Total=9 Nos.)
SECTOR-2, WAVE CITY, A HI-TECH TOWNSHIP AT NH-24,
GHAZIABAD.

OWNER:
UPPAL CHADDHA HITECH DEVELOPERS (PVT.) LTD






OWNERS SIGN _____

ARCHITECTS SIGN

F-70 Lower
Ground Floor
Kadlaji New
Delhi - 110019

LOKESH KUMAR TYAGI
M.Tech (Structures)
MCD License No. SE-47
10/49 Subhash Nagar
New Delhi-110027

SCALE=1:100

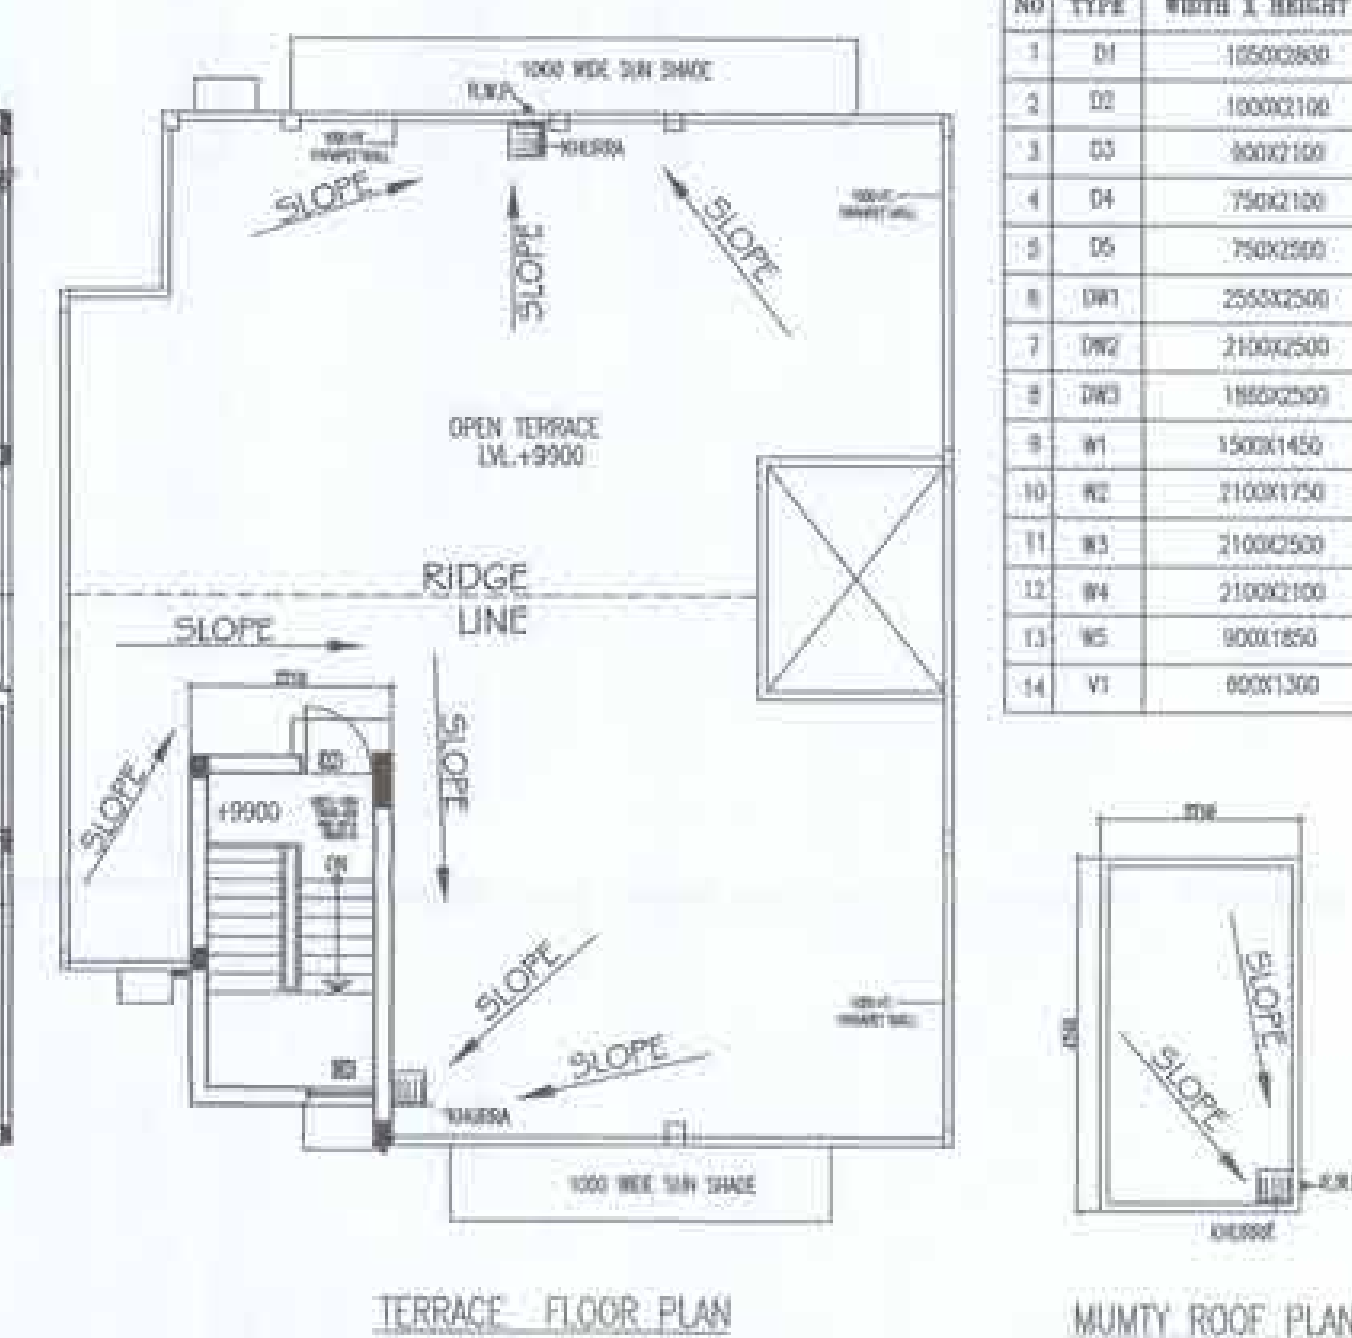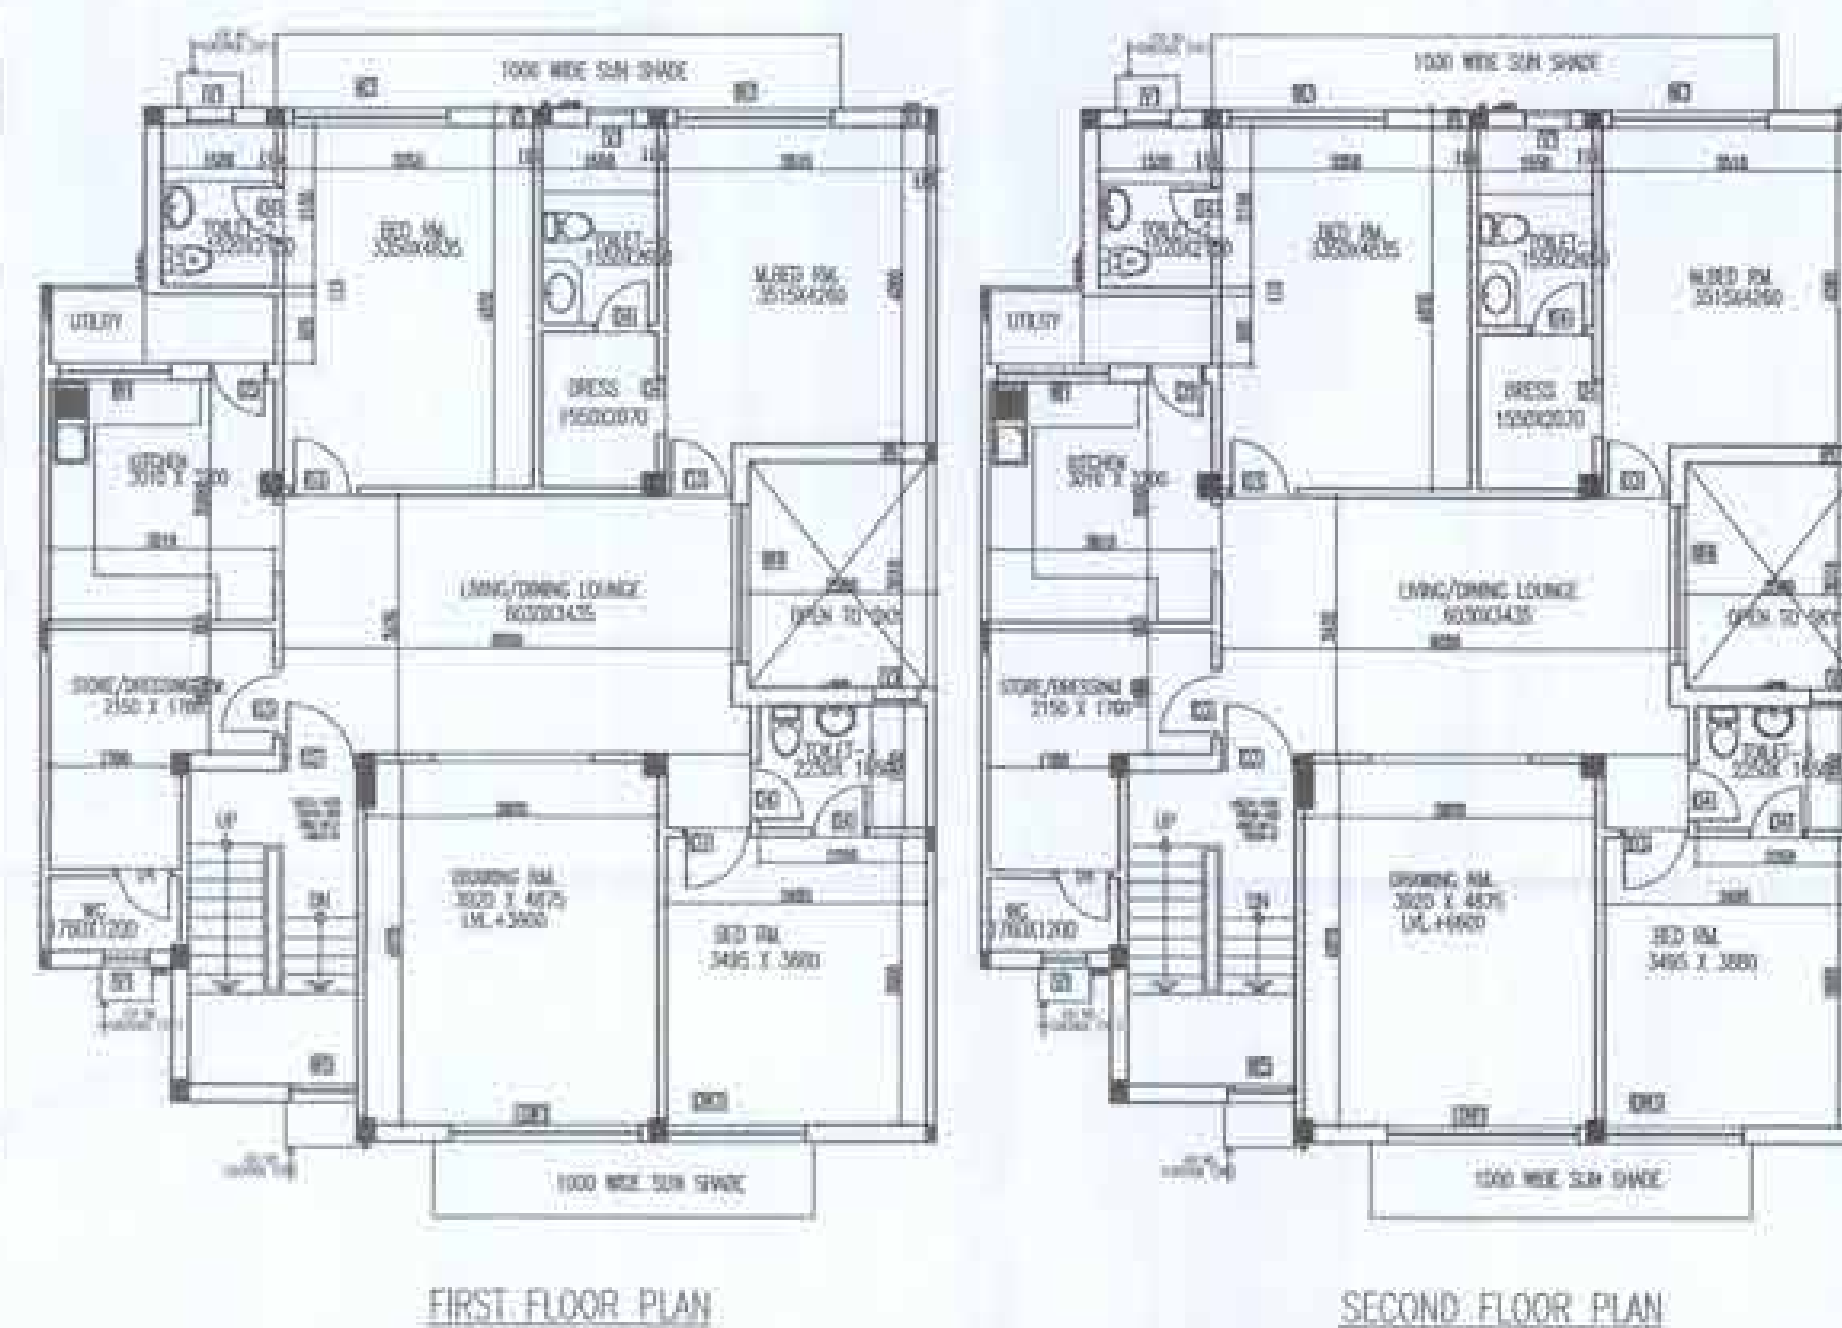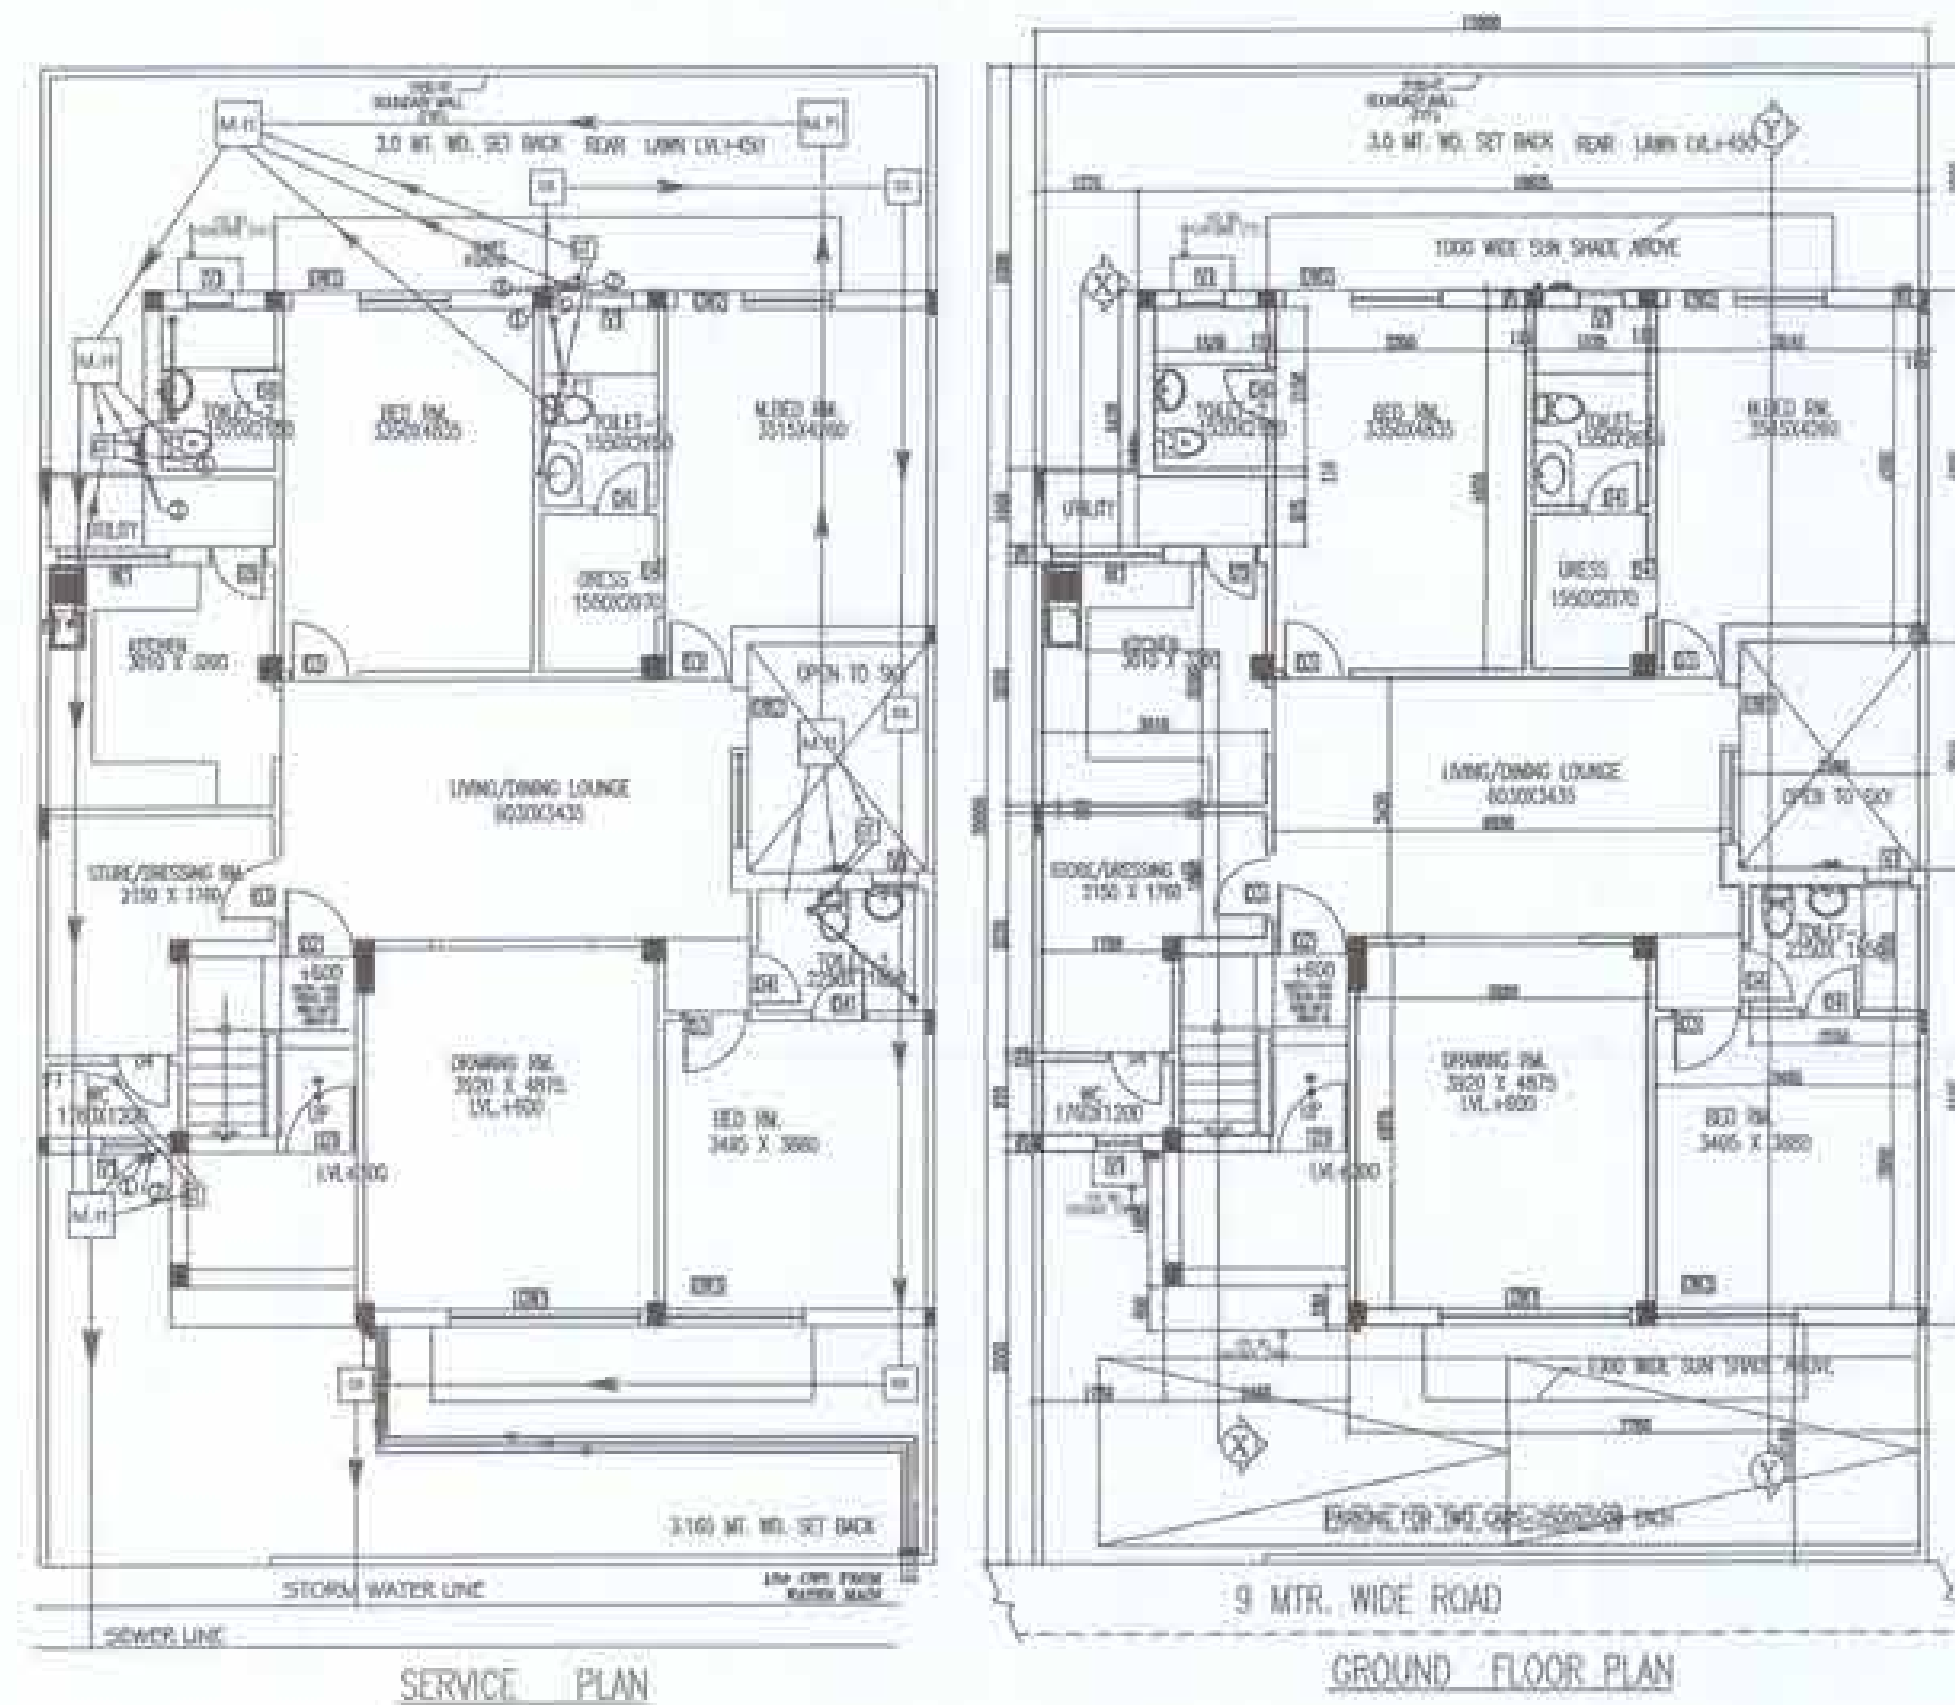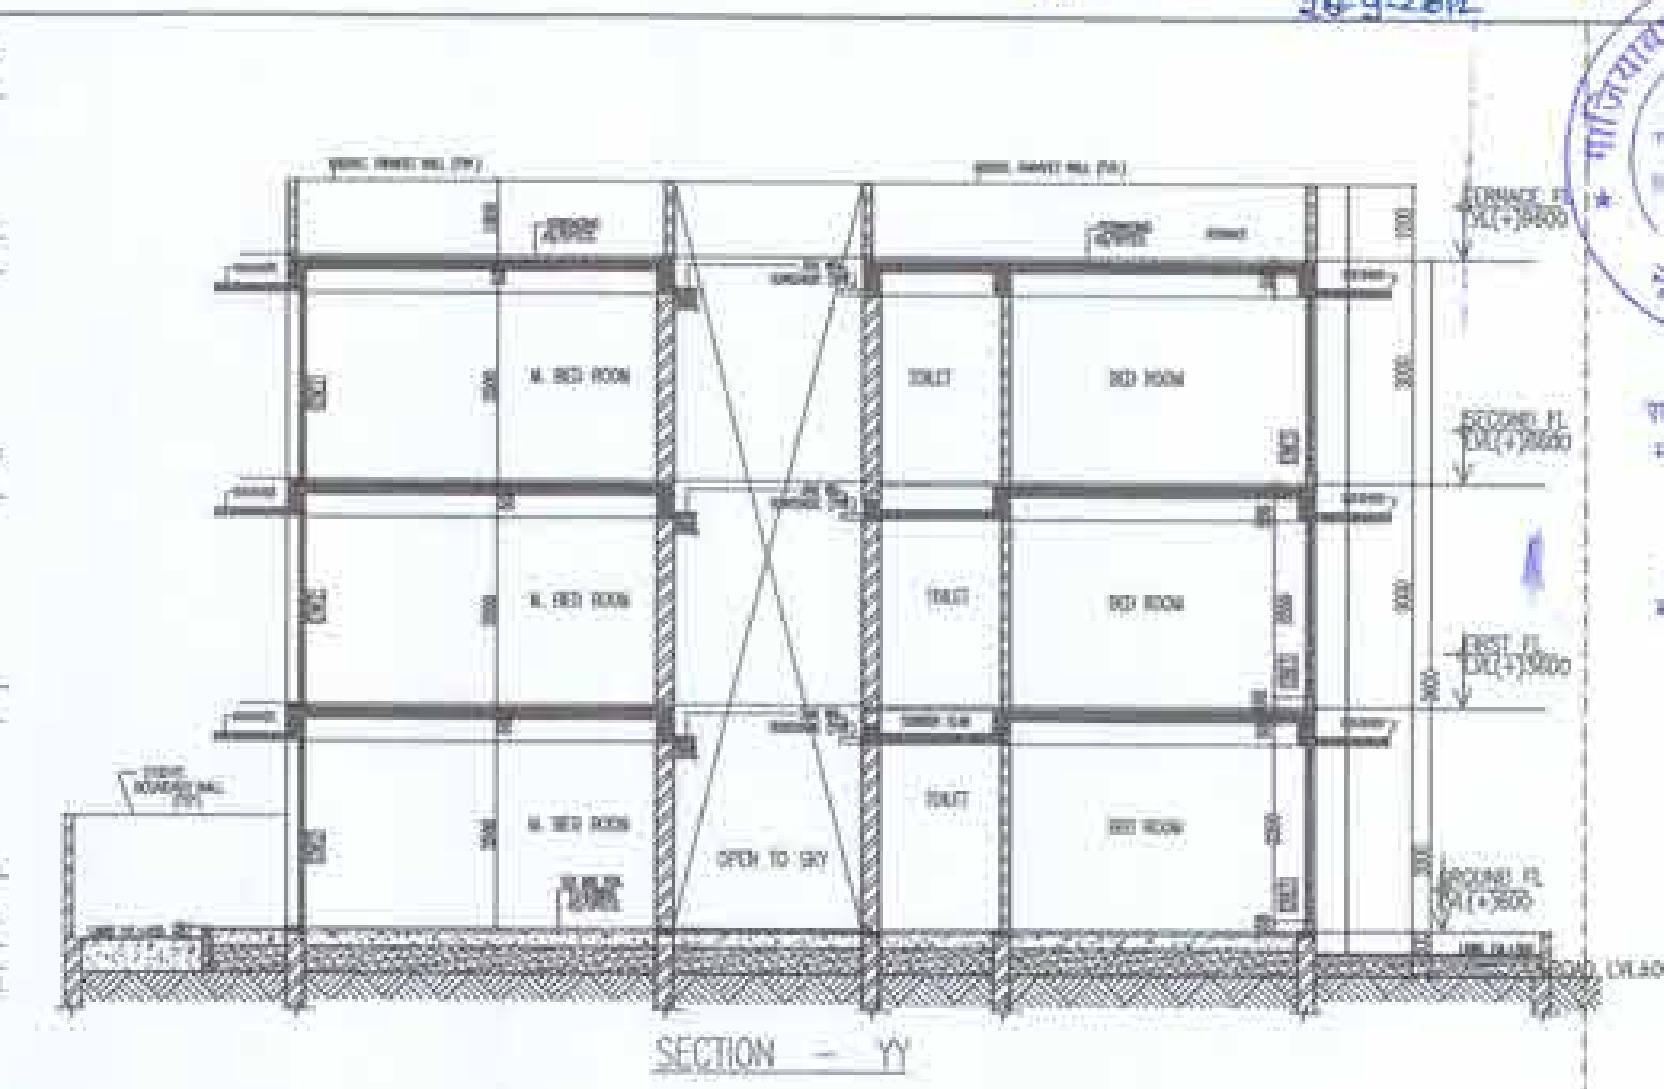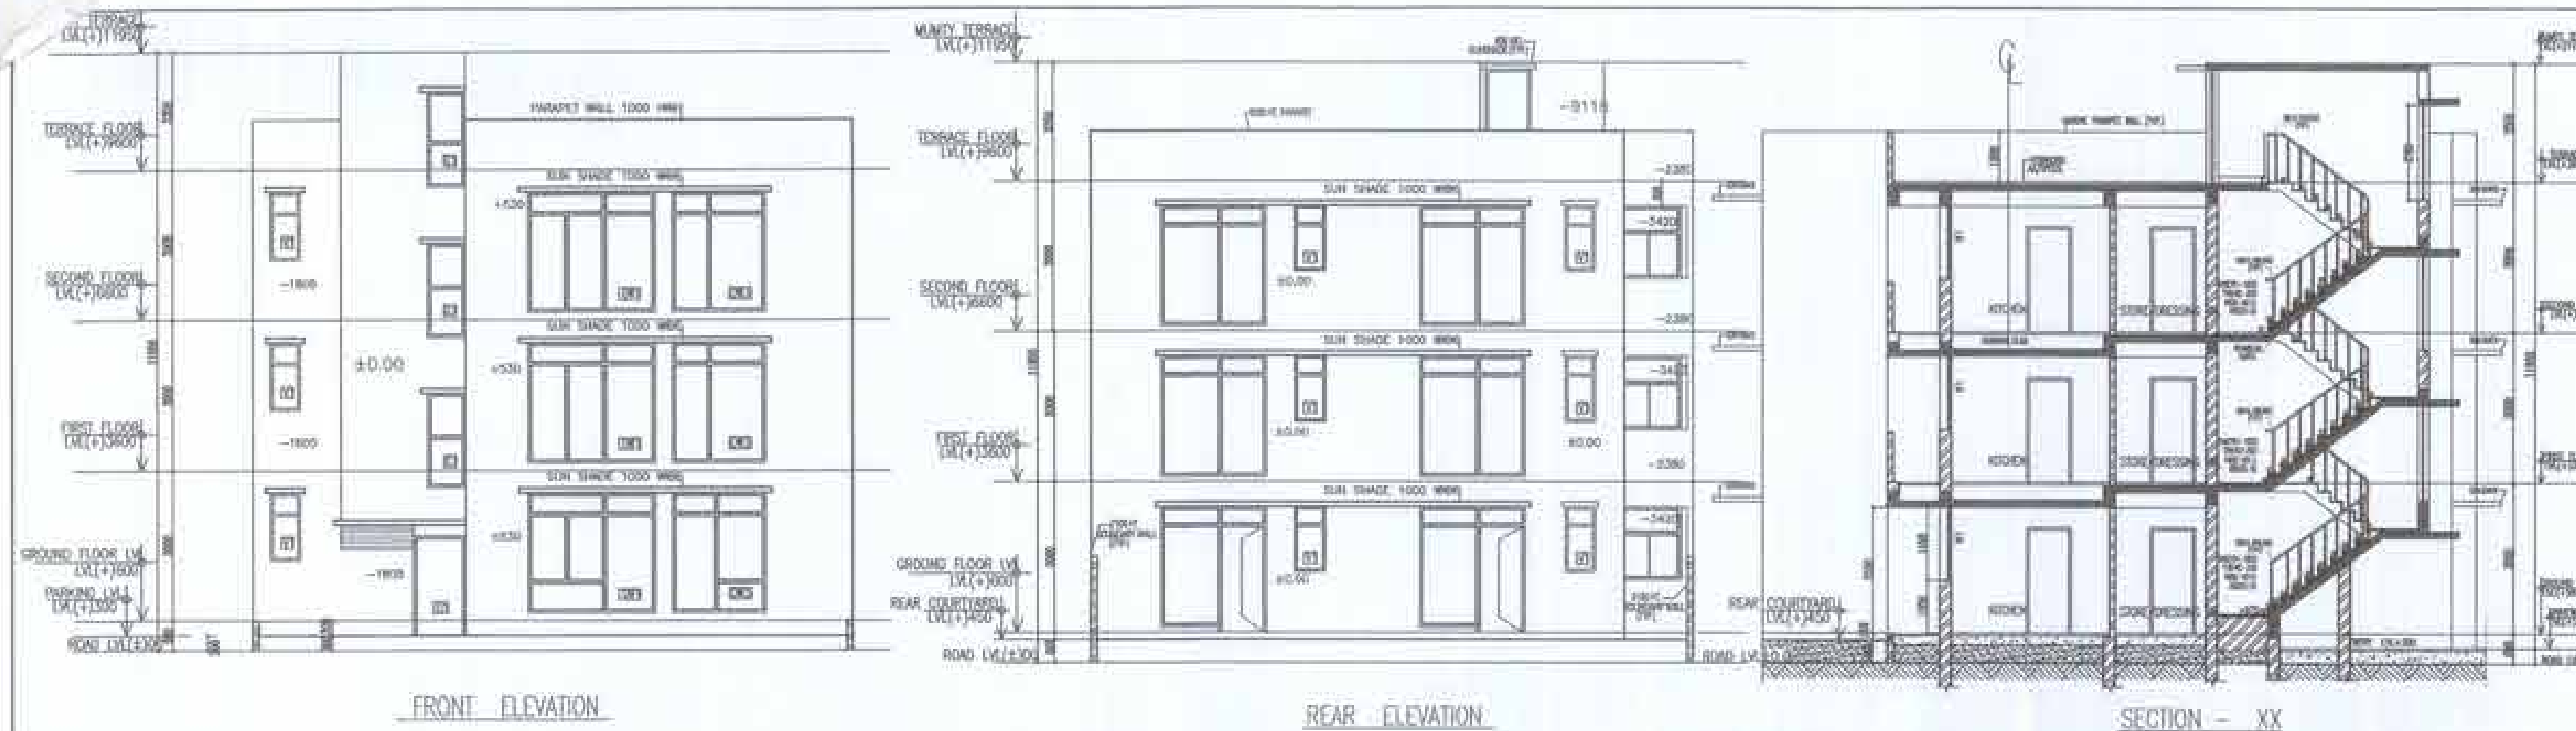

DETAIL OF OPENINGS		
NO	TYPE	WIDTH X HEIGHT
1	D1	1050X280
2	D2	1000X210
3	D3	800X160
4	D4	750X210
5	D5	750X250
6	DW1	2550X250
7	DW2	2100X250
8	DW3	1800X250
9	W1	1500X1450
10	W2	2100X1750
11	W3	2100X2500
12	W4	2100X2100
13	W5	900X1850
14	V1	600X1300

PERMISSIBLE:

AREA STATEMENT- FOR EACH PLOT
TOTAL PLOT AREA= 12mx20.0m = 240sqm
PERM COVD.AREA ON G.F.L.@65%=156 sqm
PERM F.A.R @2.00=480 sqm

I) PROPOSED AREA STATEMENT AT G.FLOOR

S.NO	G.F. COVERAGE = PLOT AREA	=	12.0MX20.0M
		=	240 SQM.
	DEDUCTIONS G.F.		
A	3.0X12.0	=	36.0 sqm
B	2.5X3.010	=	7.525 sqm
C	2.68X12.0	=	32.16 sqm
D	7.76X0.485	=	3.76 sqm
E	1.015X4.24	=	4.3036 sqm
F	1.76X1.805	=	3.1768 sqm
G	1.375X2.38	=	3.27 sqm
	TOTAL DEDUCTIONS AREA ON G.F.		90.20 Sq.m.
I)	TOTAL COV. ON G.F.	=	149.80 Sq.m.
II)	PROPOSED AREA STATEMENT AT F.FLOOR		
	SAME AS GROUND FLOOR	=	149.80 Sq.m.
III)	PROPOSED AREA STATEMENT AT S.FLOOR		
	SAME AS GROUND FLOOR	=	149.80 Sq.m.
IV)	MUMTY AREA	=	12.85 Sq.m.
	TOTAL COVERED AREA	=	449.40 Sq.m.
	TOTAL F.A.R. ACHIEVED	=	449.4/240 =1.87

PARKING REQUIRED-2 Nos. = PROVIDED-2 Nos.

PROJECT:

PROPOSED RESIDENTIAL BUILDING (TYPICAL PLAN) ON
PLOT NO. 75, 82, 84, 86, 88, 90 (TOTAL=6 Nos.) SECTOR-2,
WAVE CITY, A HI-TECH TOWNSHIP AT NH-24, GHAZIABAD.

OWNER:





UPPAL CHADDHA HITECH DEVELOPERS (PVT.) LTD.

OWNERS SIGN.

ARCHITECTS SIGN.



SCALE=1:100

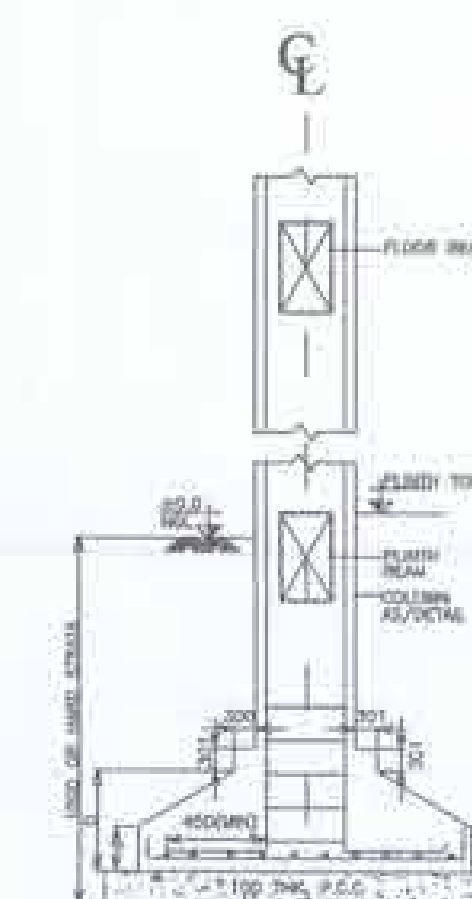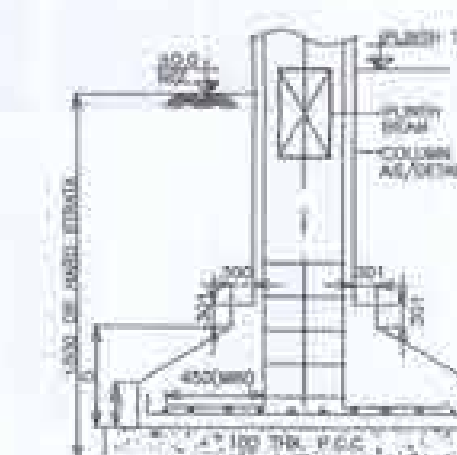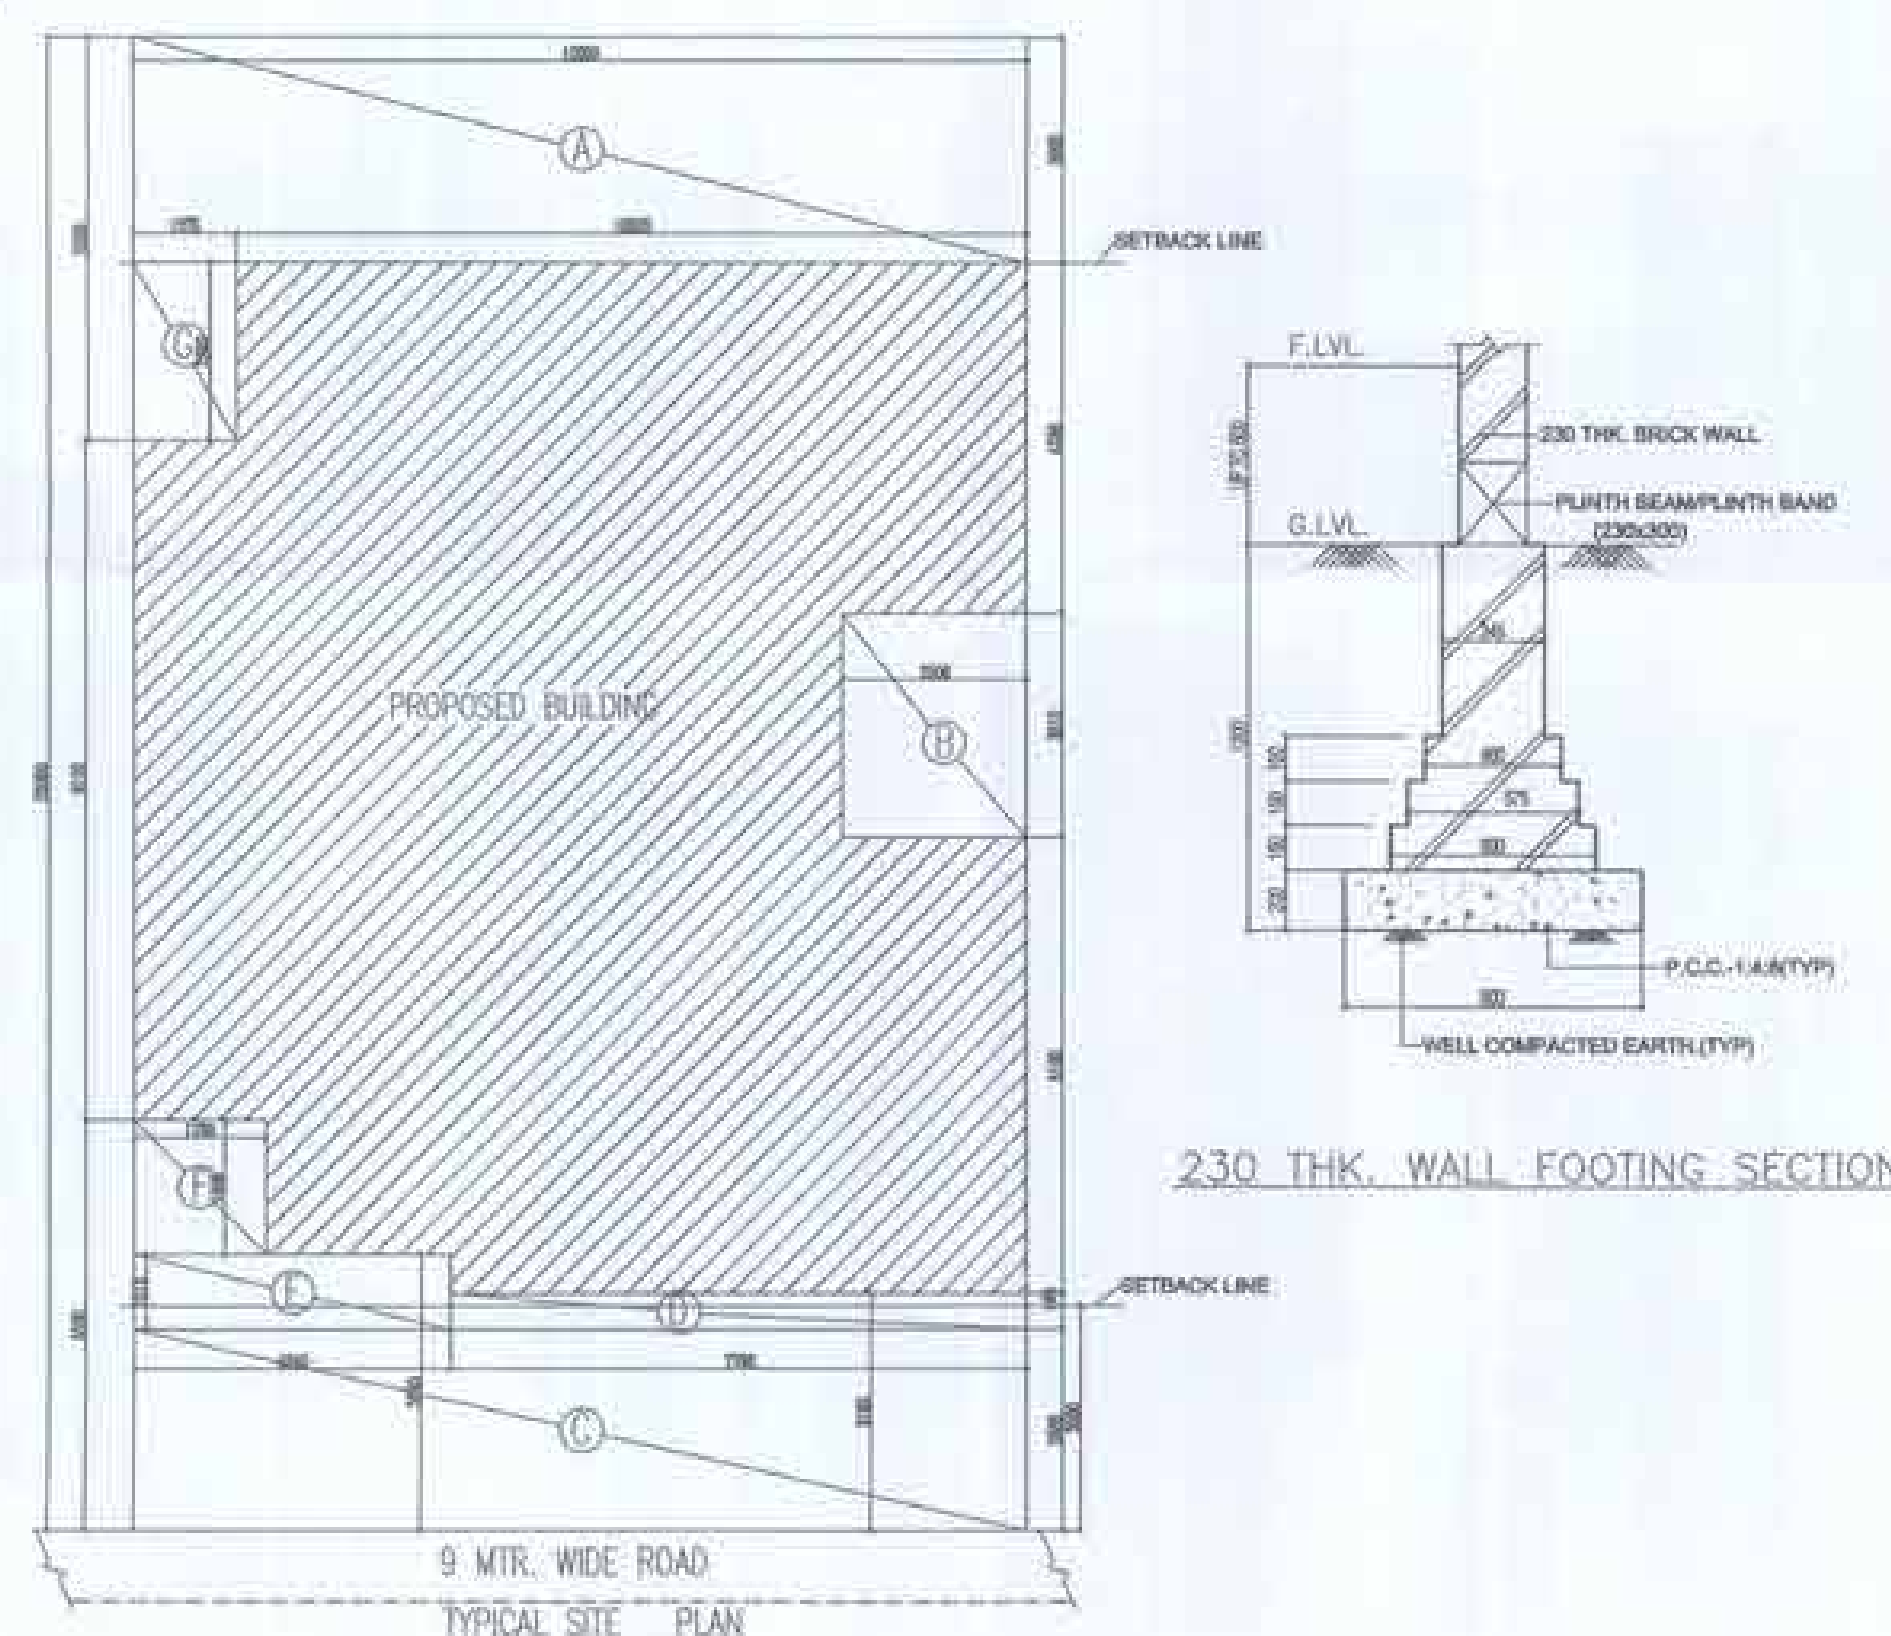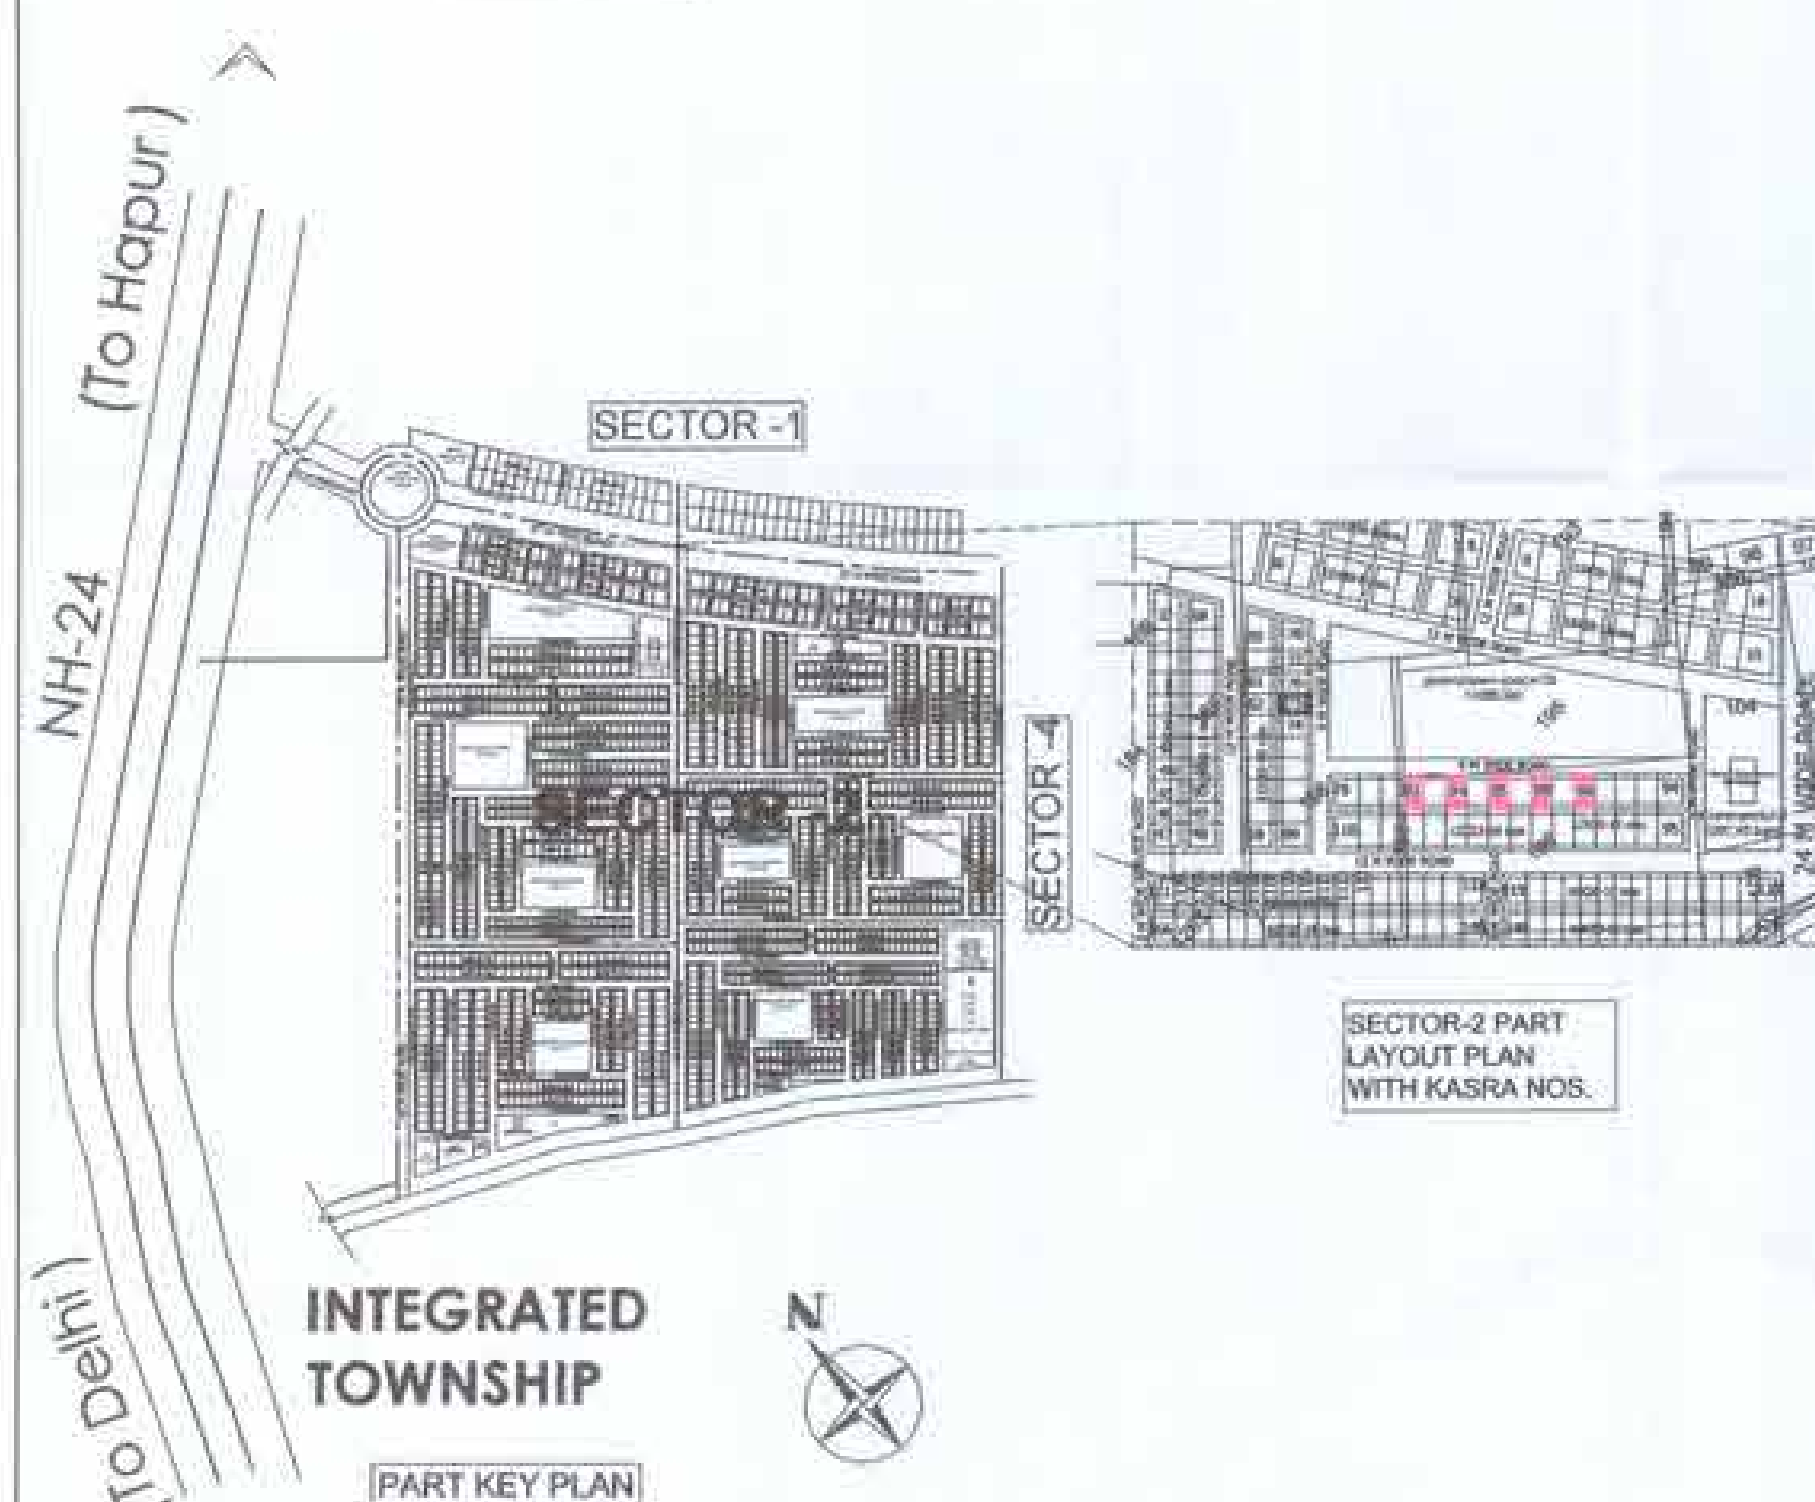

R.C.C. COLUMN



COMMON R.C.C.
COLOUMN / BEAM







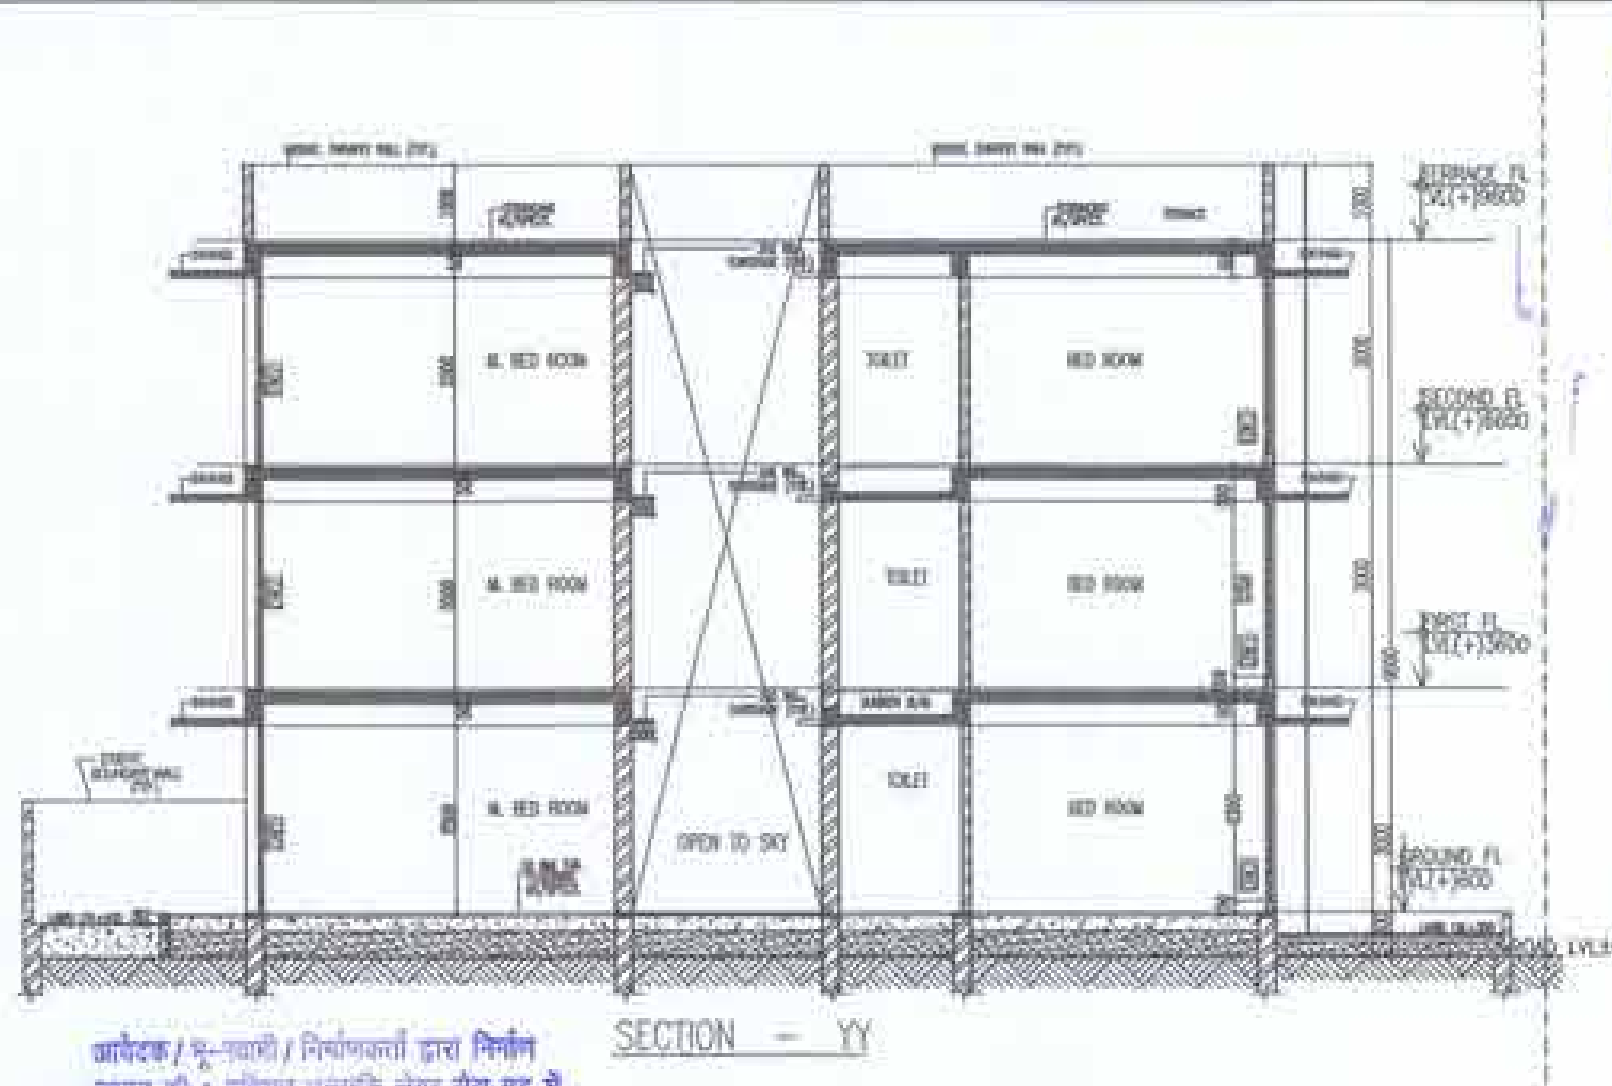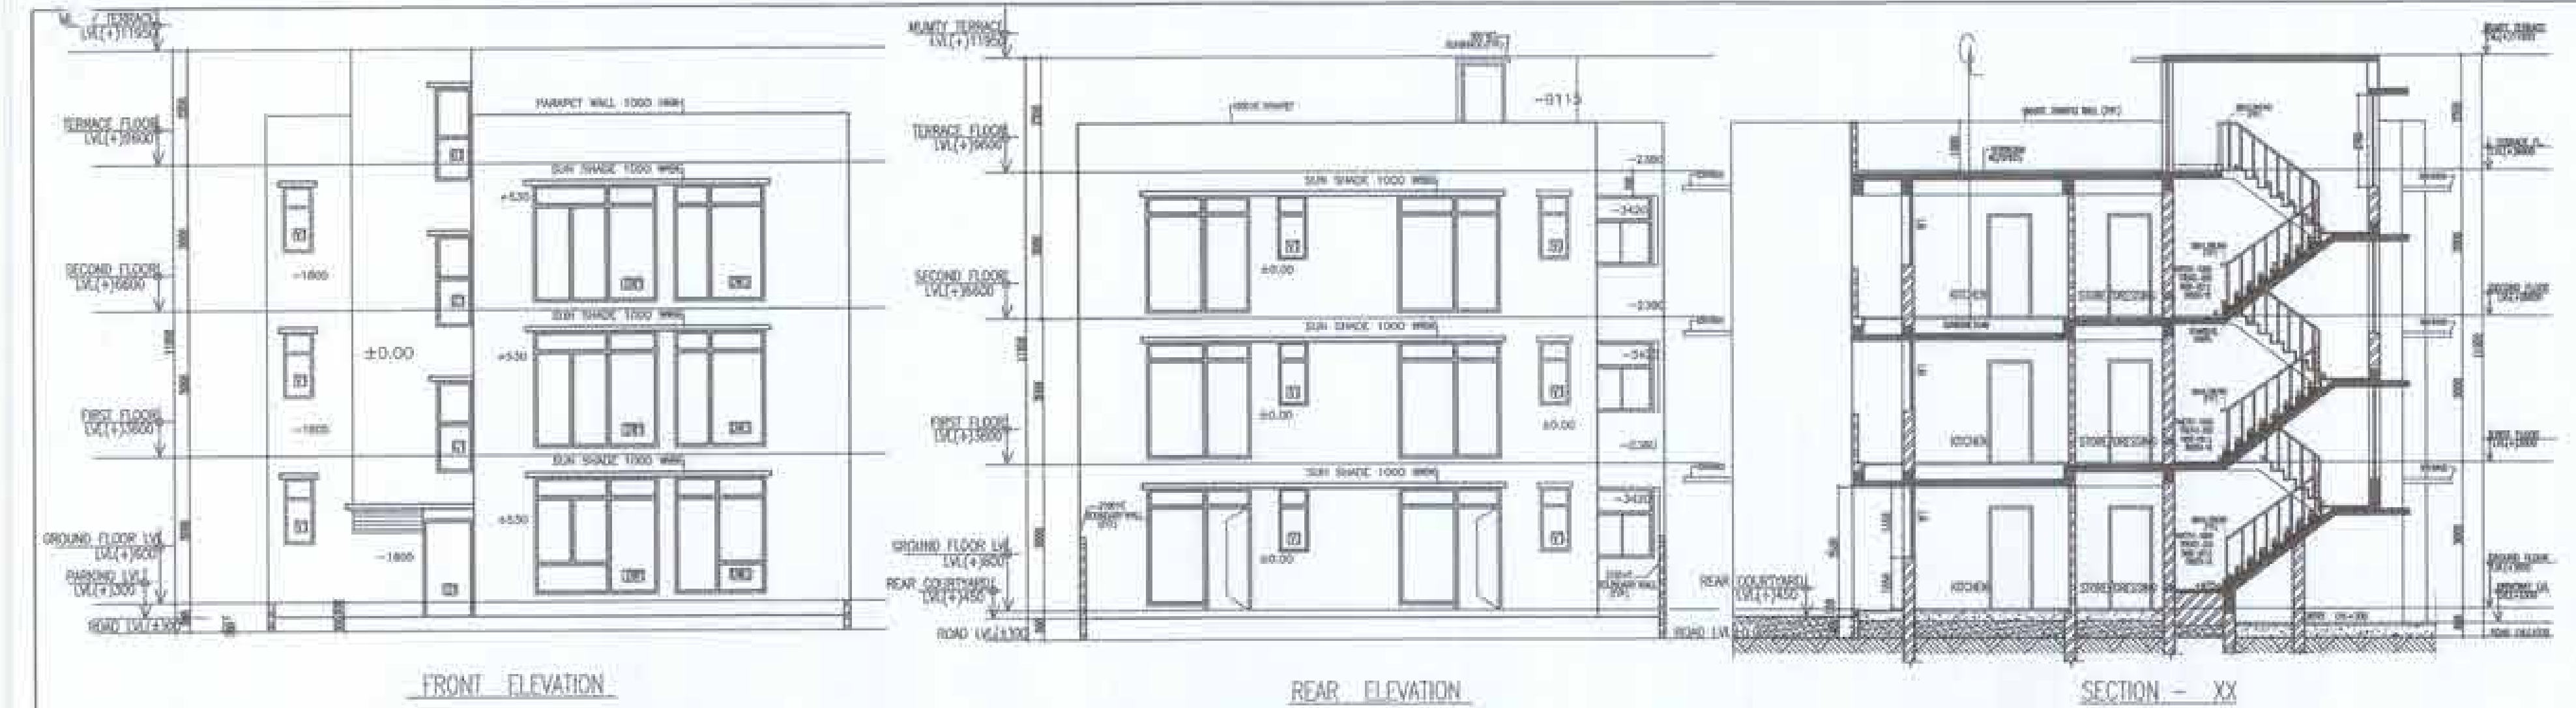


DETAIL OF OPENINGS			
NO	TYPE	WIDTH	HEIGHT
1	D1	1000X2000	
2	D2	1000X1000	
3	D3	900X1000	
4	D4	750X1000	
5	D5	750X2000	
6	D6	2550X2500	
7	D7	2100X2500	
8	D8	1850X2500	
9	D9	1500X1450	
10	D10	2100X1750	
11	D11	2100X2500	
12	D12	2100X2100	
13	D13	900X1850	
14	D14	600X1300	

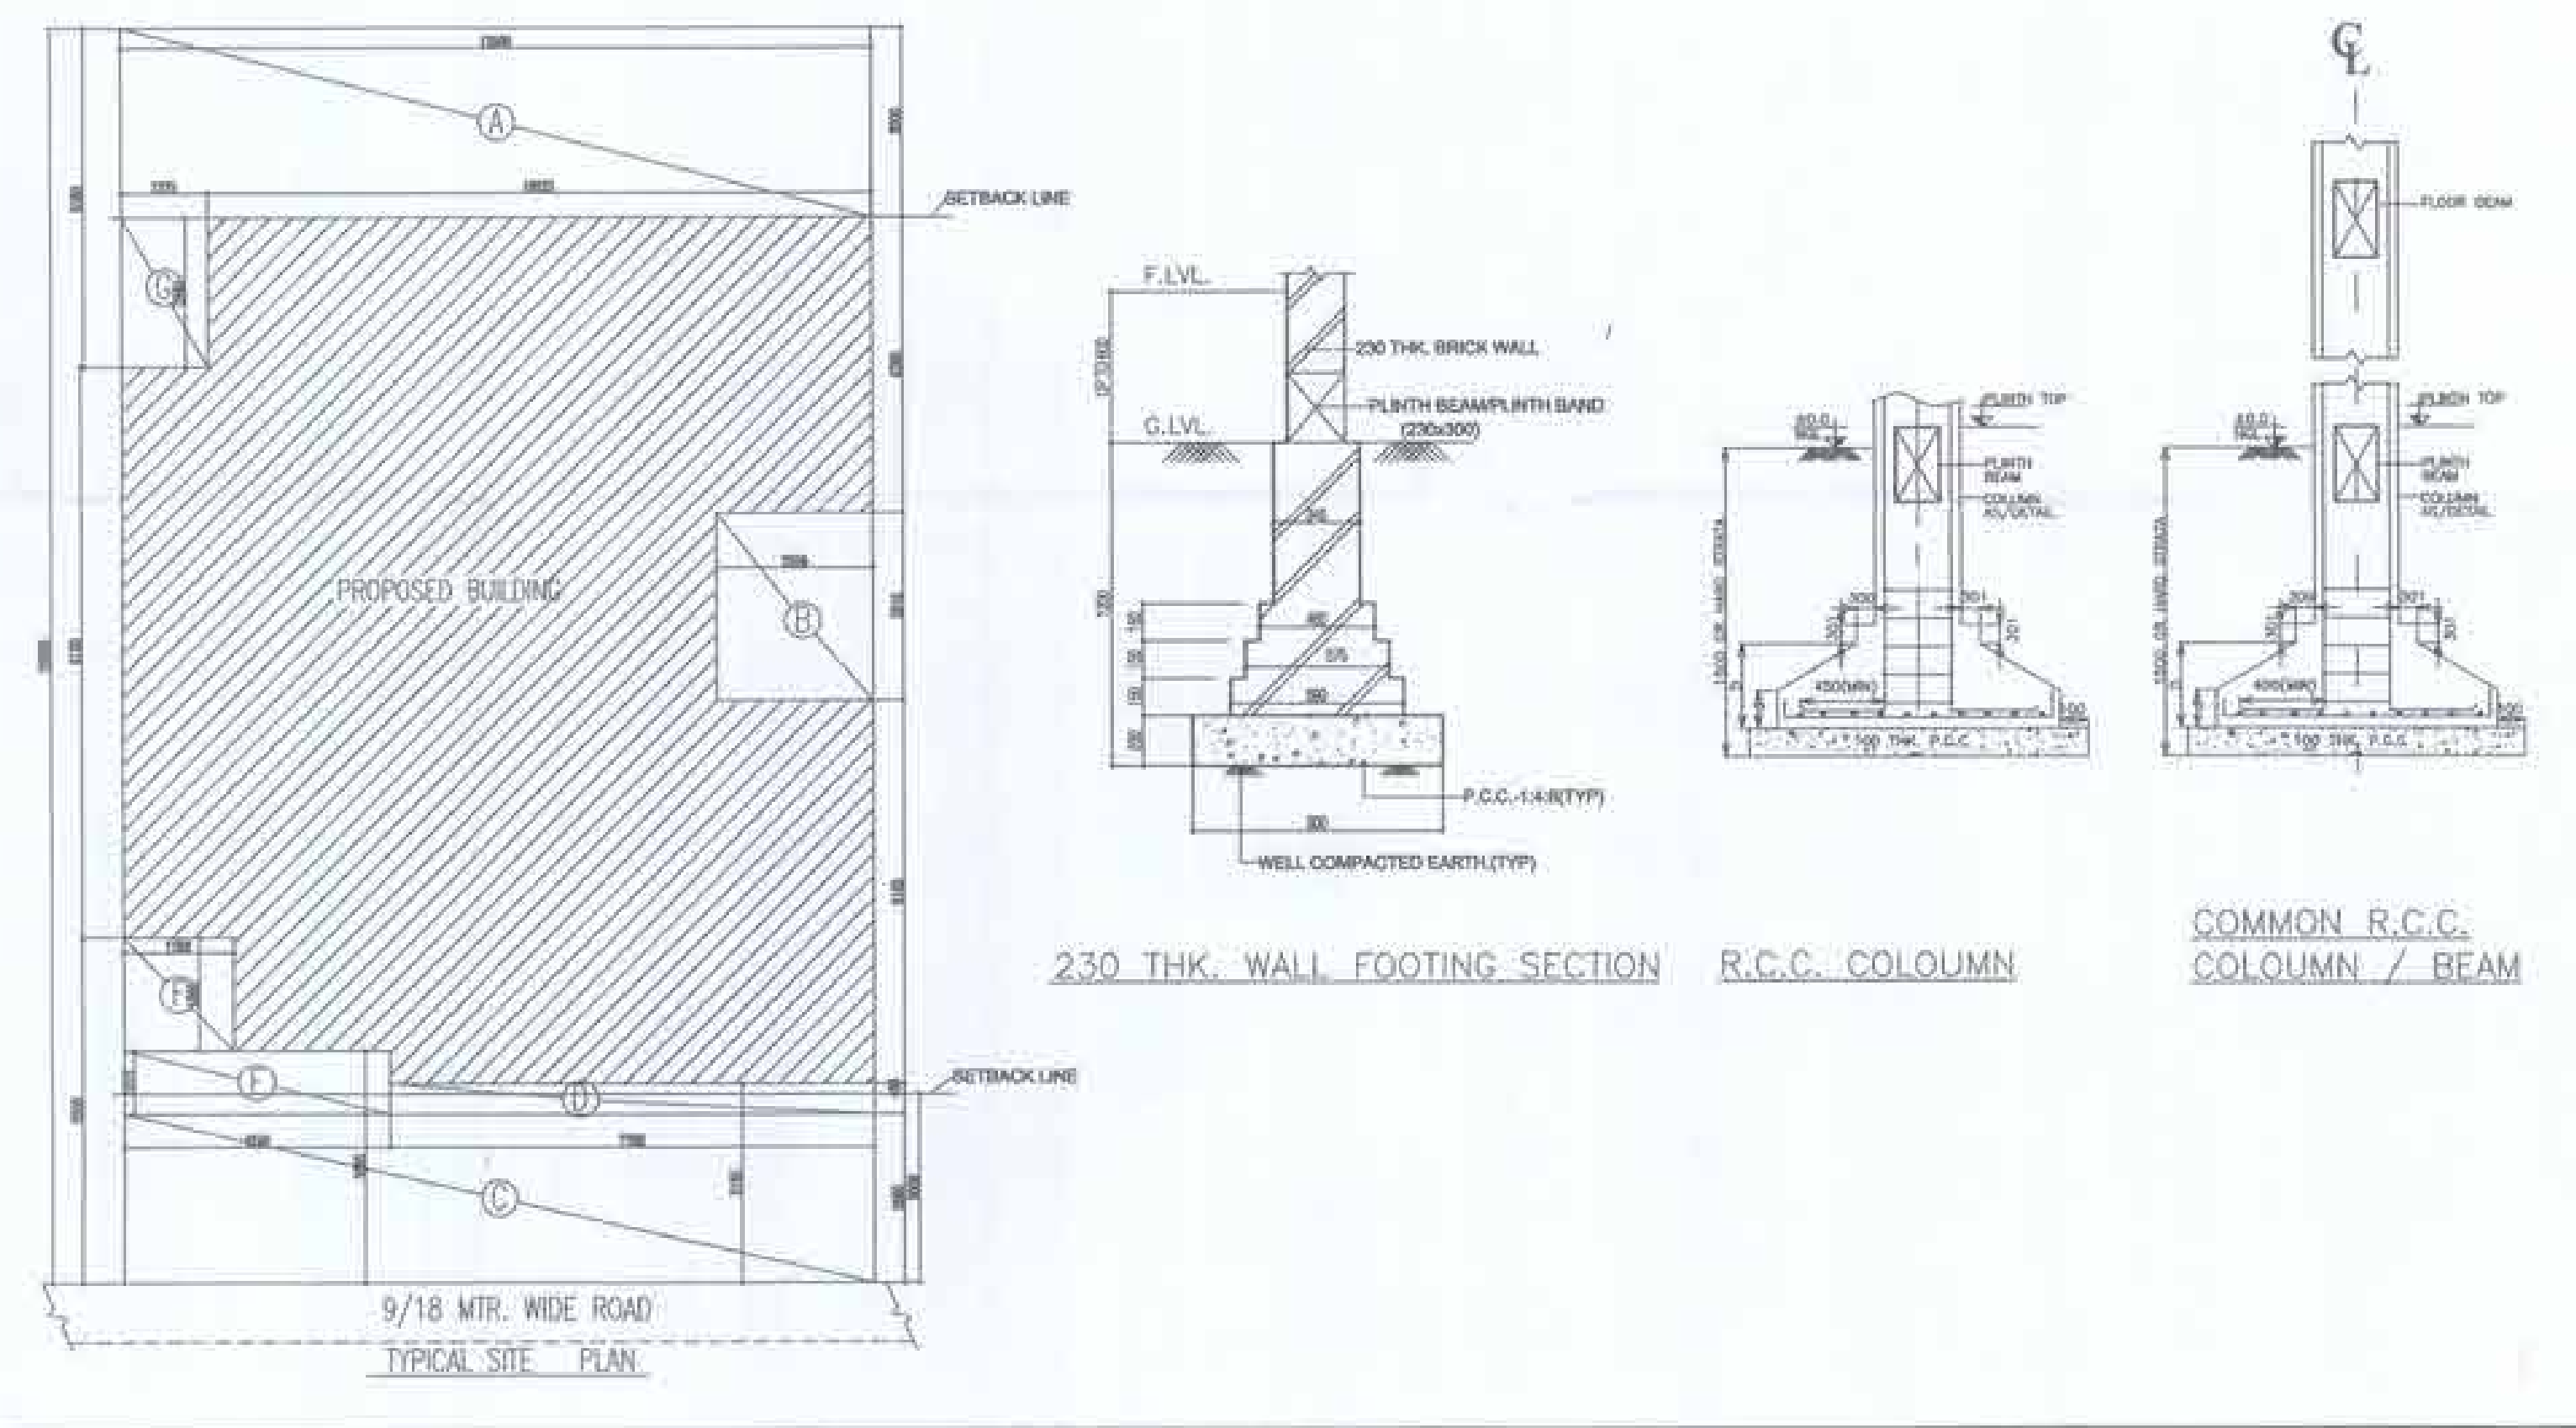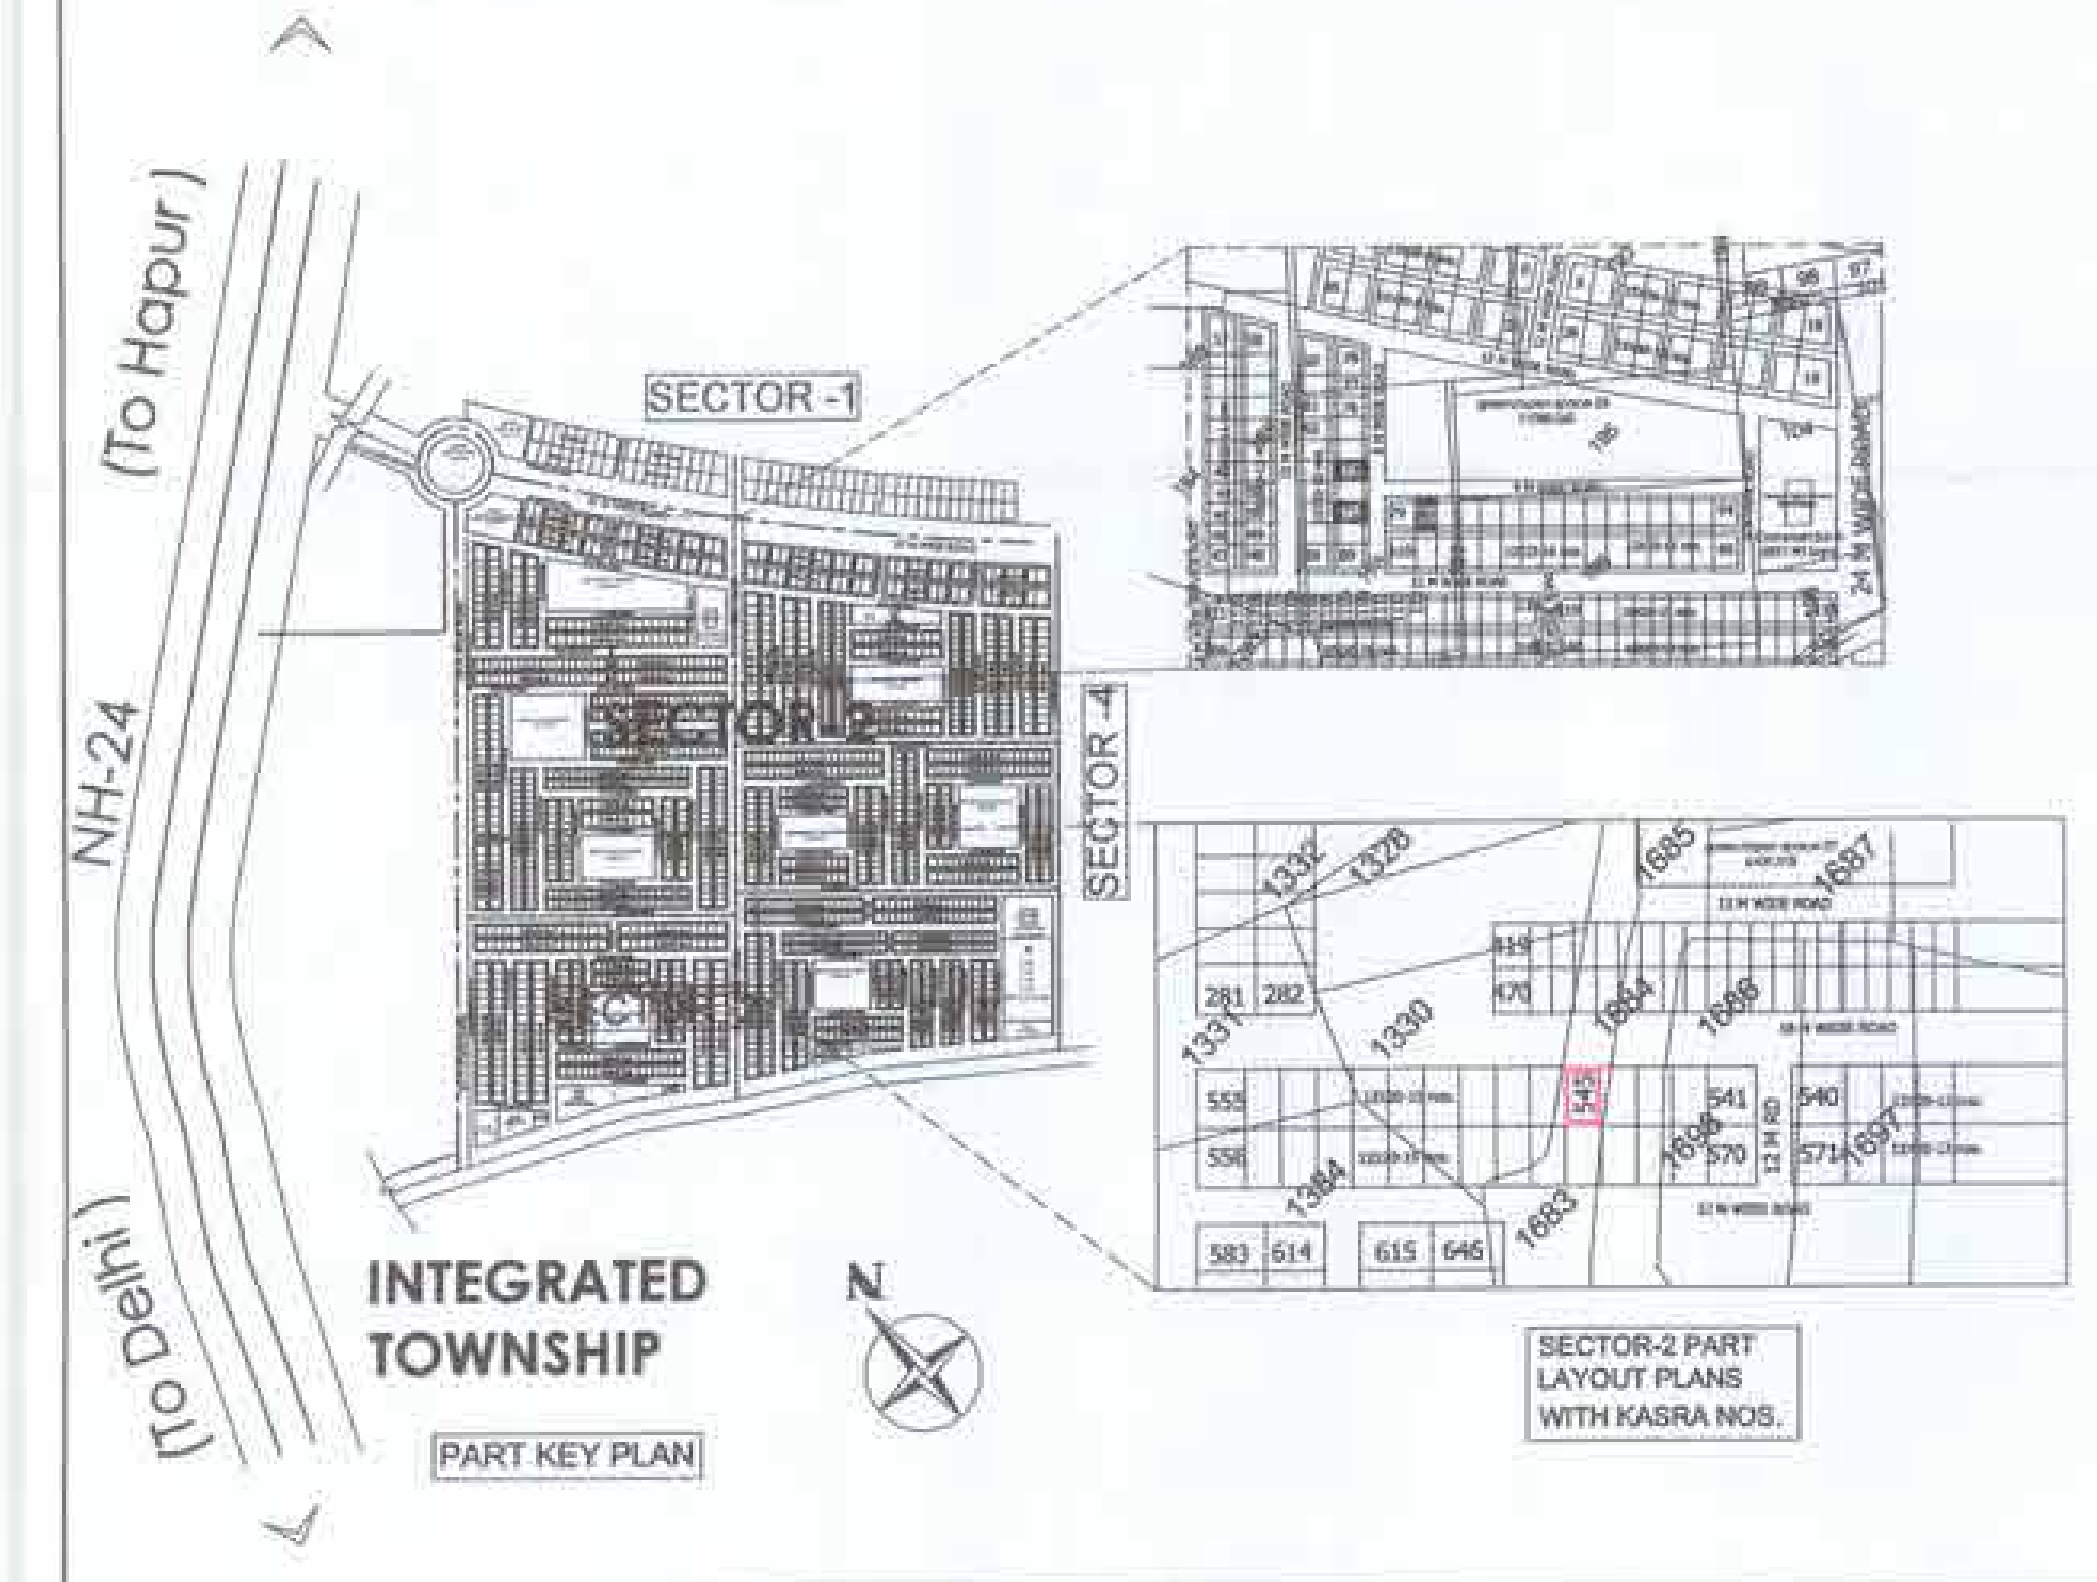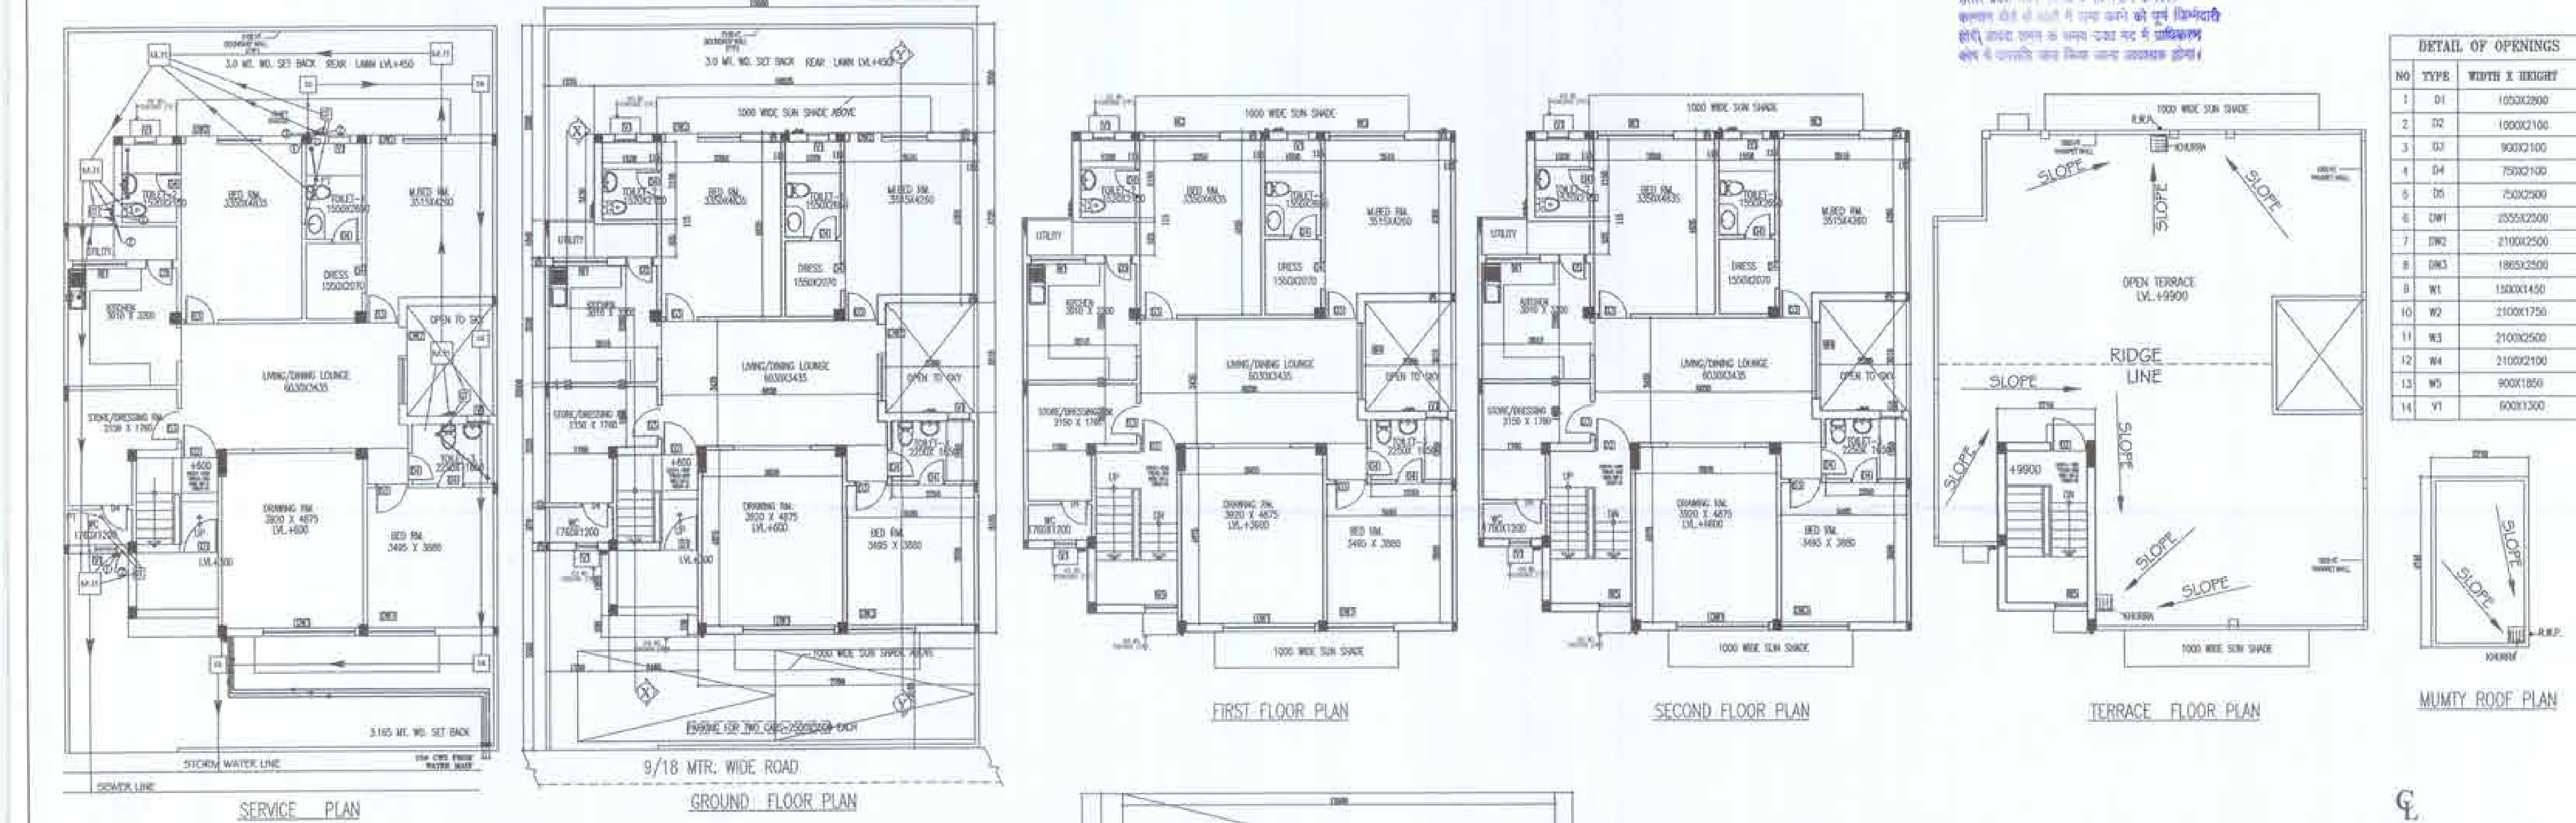

PERMISSIBLE:	
AREA STATEMENT- FOR EACH PLOT	
TOTAL PLOT AREA= 12mX20.0m = 240sqm	
PERM COVD.AREA ON G.FL.@65%=156 sqm	
PERM F.A.R. @2.00=480 sqm	
I) PROPOSED AREA STATEMENT AT G.FLOOR	
S.NO	G.F. COVERAGE = PLOT AREA-DEDUCTION AREA
	PLOT AREA = 12.0MX20.0M
	= 240 SQM.
DEDUCTIONS G.F.	
A	3.0X12.0 = 36.0 sqm
B	2.5X3.010 = 7.525 sqm
C	2.68X12.0 = 32.16 sqm
D	7.76X0.485 = 3.76 sqm
E	1.015X4.24 = 4.3036 sqm
F	1.76X1.805 = 3.1768 sqm
G	1.375X2.38 = 3.27 sqm
TOTAL DEDUCTIONS AREA ON G.F. 90.20 Sq.m.	
I) TOTAL COV. ON G.F. = 149.80 Sq.m.	
II) PROPOSED AREA STATEMENT AT F.FLOOR	
SAME AS GROUND FLOOR = 149.80 Sq.m.	
III) PROPOSED AREA STATEMENT AT S.FLOOR	
SAME AS GROUND FLOOR = 149.80 Sq.m.	
IV) MUMTY AREA = 12.85 Sq.m.	
TOTAL COVERED AREA = 449.40 Sq.m.	
TOTAL F.A.R. ACHIEVED = 449.4/240 = 1.87	
PARKING REQUIRED-2 Nos. = PROVIDED-2 Nos.	

PROJECT:
PROPOSED RESIDENTIAL BUILDING (TYPICAL PLAN) ON PLOT NO. 71, 73, 80, 545, (TOTAL=4 Nos.) SECTOR-2, WAVE CITY, A HI-TECH TOWNSHIP AT NH-24, GHAZIABAD.



OWNER:
UPPAL CHADDHA HITECH DEVELOPERS (PVT.) LTD.

OWNERS SIGN: [Signature]

ARCHITECTS SIGN: [Signature]

LOKESH KUMAR TYAGI
M.Tech (Structural)
MCD License No. SE-47
10/49 Subhash Nagar
New Delhi-110027

SCALE=1:100

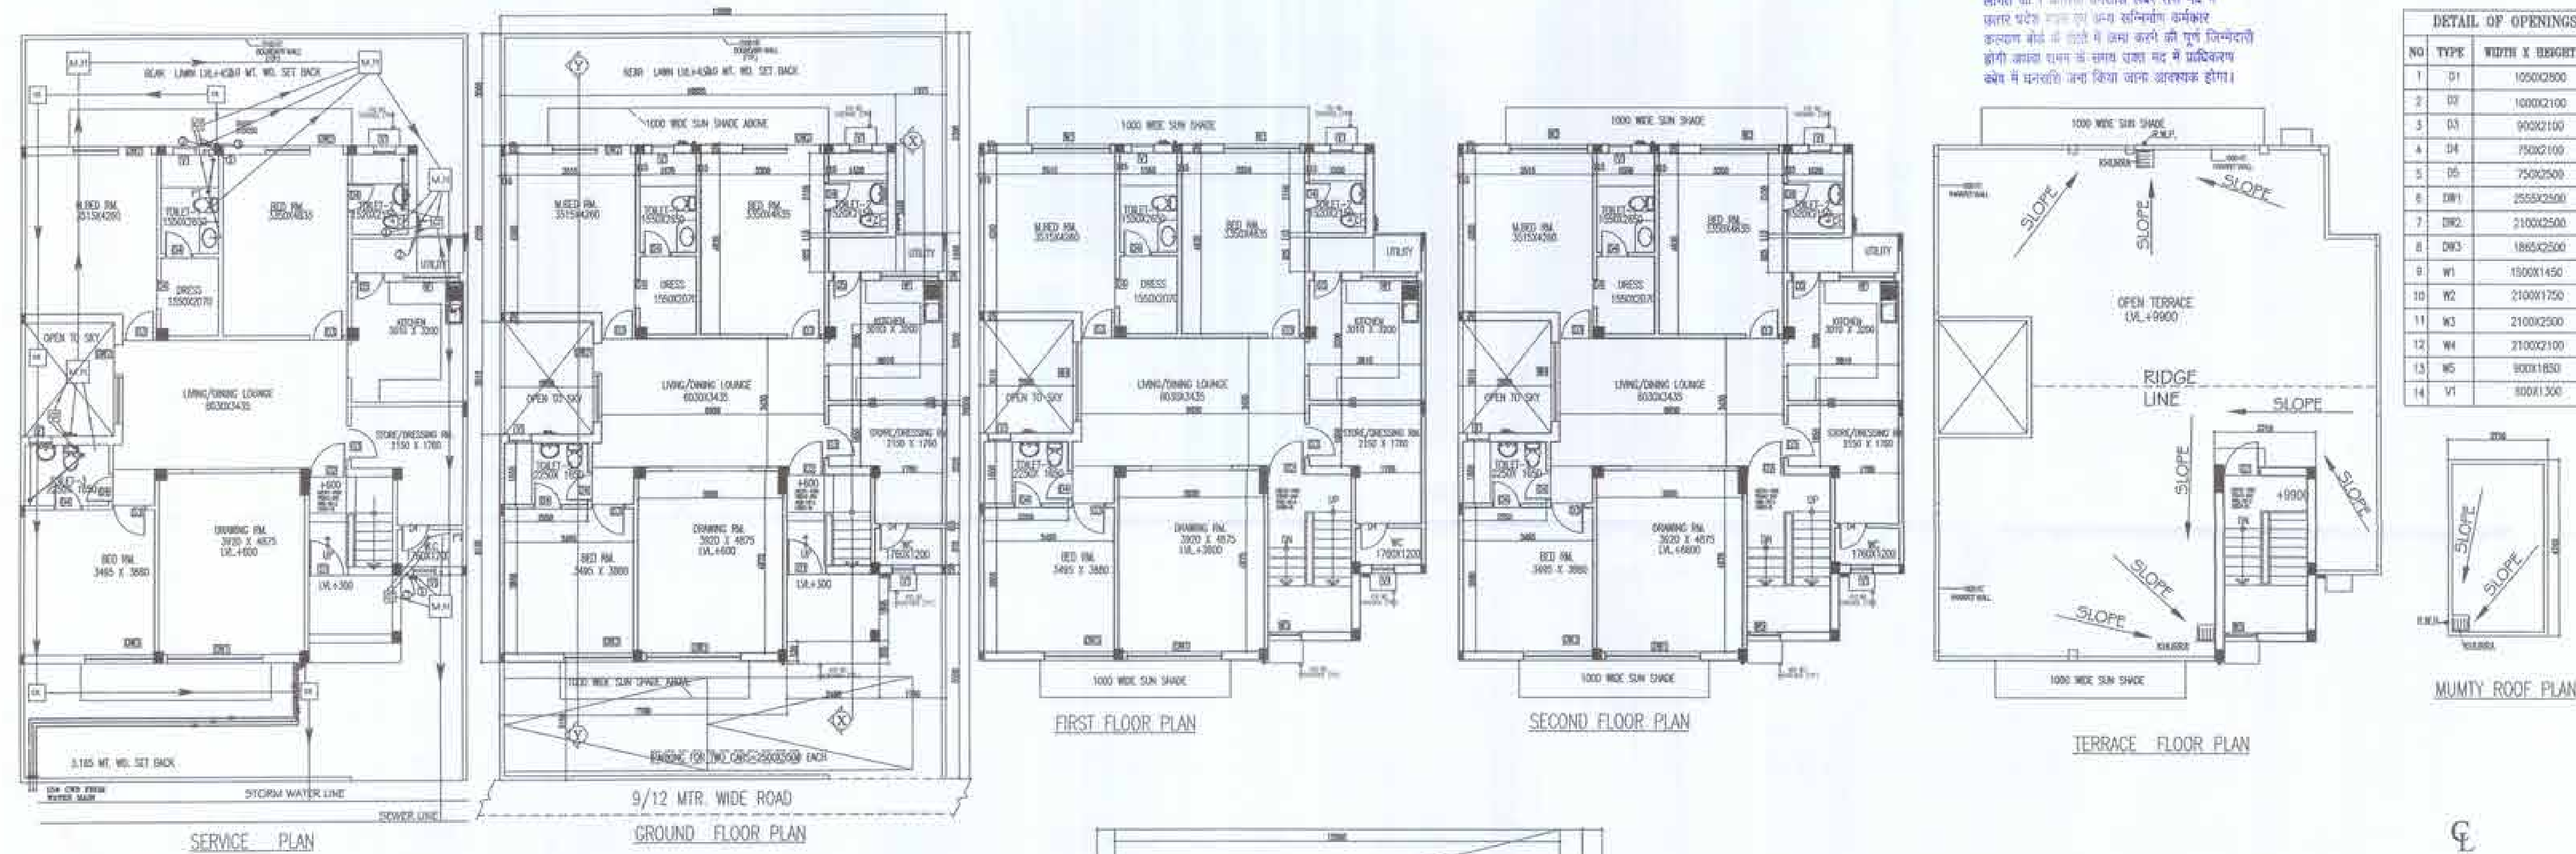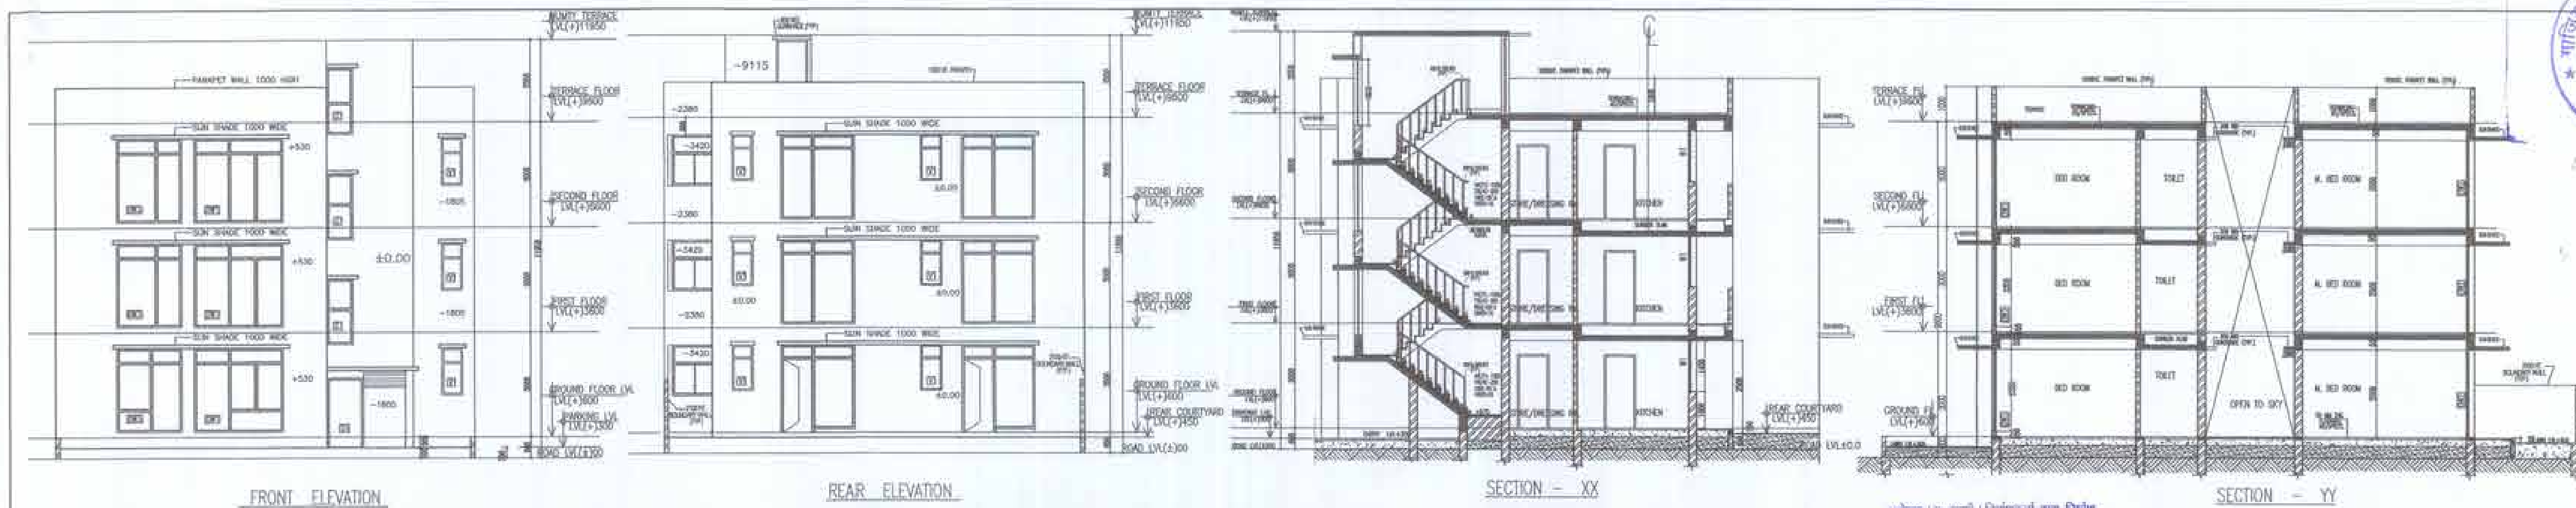

NO	TYPE	WIDTH X HEIGHT
1	D1	1000X2500
2	D2	1000X2100
3	D3	900X2150
4	D4	750X2100
5	D5	750X2500
6	DW1	2550X2500
7	DW2	2100X2500
8	DW3	1800X2500
9	W1	1300X1450
10	W2	2100X1750
11	W3	2100X2300
12	W4	2100X2100
13	W5	900X1850
14	V1	500X1300

PERMISSIBLE:

AREA STATEMENT- FOR EACH PLOT
 TOTAL PLOT AREA= 12mx20.0m = 240sqm
 PERM COVD.AREA ON G.F.L @65%=156 sqm
 PERM F.A.R @2.00=480 sqm

I) PROPOSED AREA STATEMENT AT G.FLOOR

S.NO G.F. COVERAGE = PLOT AREA-DEDUCTION AREA

PLOT AREA	=	12.0MX20.0M
DEDUCTIONS G.F.	=	240 SQM.
A 3.0X12.0	=	36.0 sqm
B 2.5X3.010	=	7.525 sqm
C 2.68X12.0	=	32.16 sqm
D 7.76X0.485	=	3.76 sqm
E 1.015X4.24	=	4.3036 sqm
F 1.76X1.805	=	3.1768 sqm
G 1.375X2.38	=	3.27 sqm
TOTAL DEDUCTIONS AREA ON G.F.	=	90.20 Sq.m.
I) TOTAL COV. ON G.F.	=	149.80 Sq.m.
II) PROPOSED AREA STATEMENT AT F.FLOOR		
SAME AS GROUND FLOOR	=	149.80 Sq.m.
III) PROPOSED AREA STATEMENT AT S.FLOOR		
SAME AS GROUND FLOOR	=	149.80 Sq.m.
IV) MUMTY AREA	=	12.85 Sq.m.
TOTAL COVERED AREA	=	449.40 Sq.m.
TOTAL F.A.R. ACHIEVED	=	449.4/240 =1.87

PARKING REQUIRED-2 Nos. = PROVIDED-2 Nos.

PROJECT:
 PROPOSED RESIDENTIAL BUILDING PLAN (TYPICAL PLAN)
 ON PLOT NO. 70, 81, 89, 566 (Total=4 Nos.) SECTOR-2, WAVE CITY, A HI-TECH TOWNSHIP AT NH-24, GHAZIABAD.

OWNER:
 UPPAL CHADHA HITECH DEVELOPERS (PVT.) LTD.




OWNERS SIGN.



ARCHITECTS SIGN.






LOKESH KUMAR TYAGI
 M.Tech (Structures)
 MCO License No. S2-47
 10/49 Subhash Nagar
 New Delhi-110027

SCALE=1:100

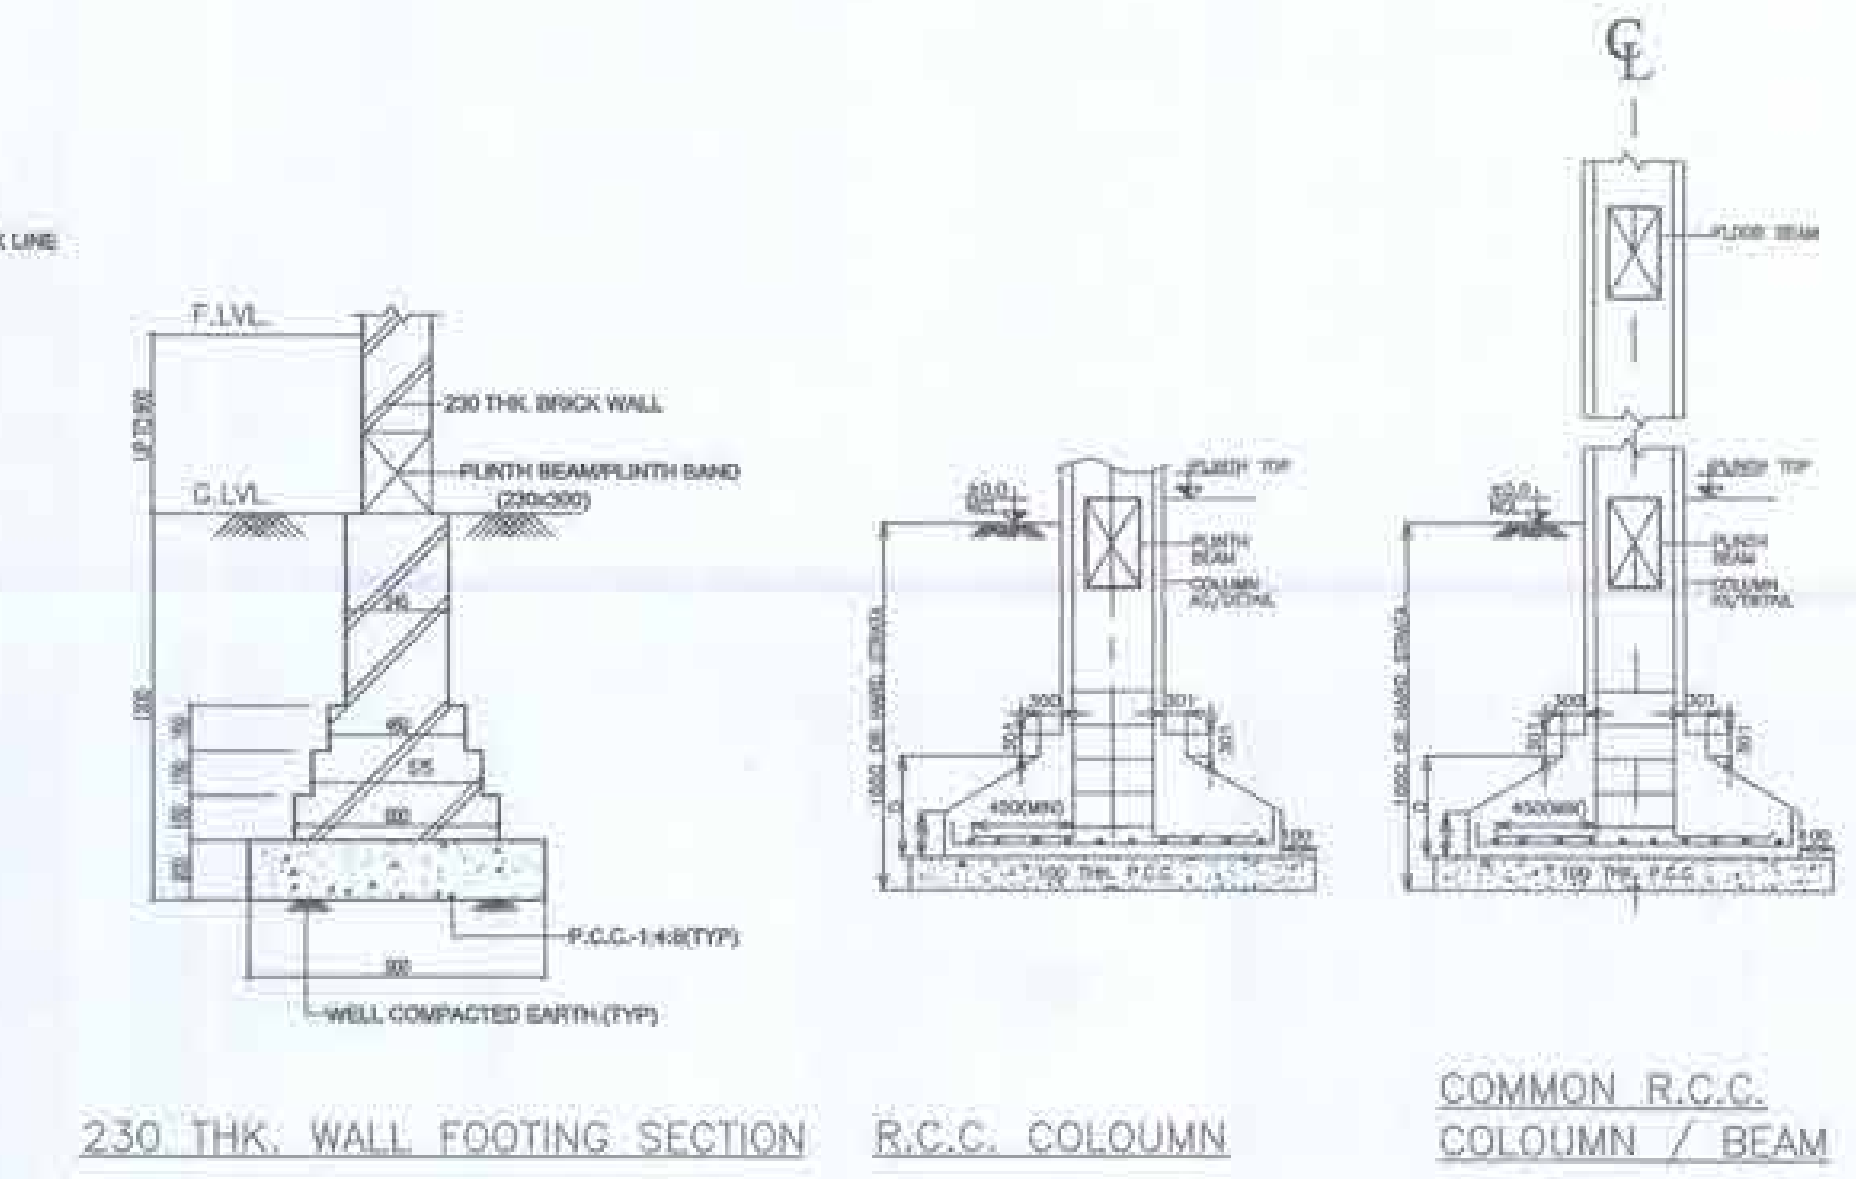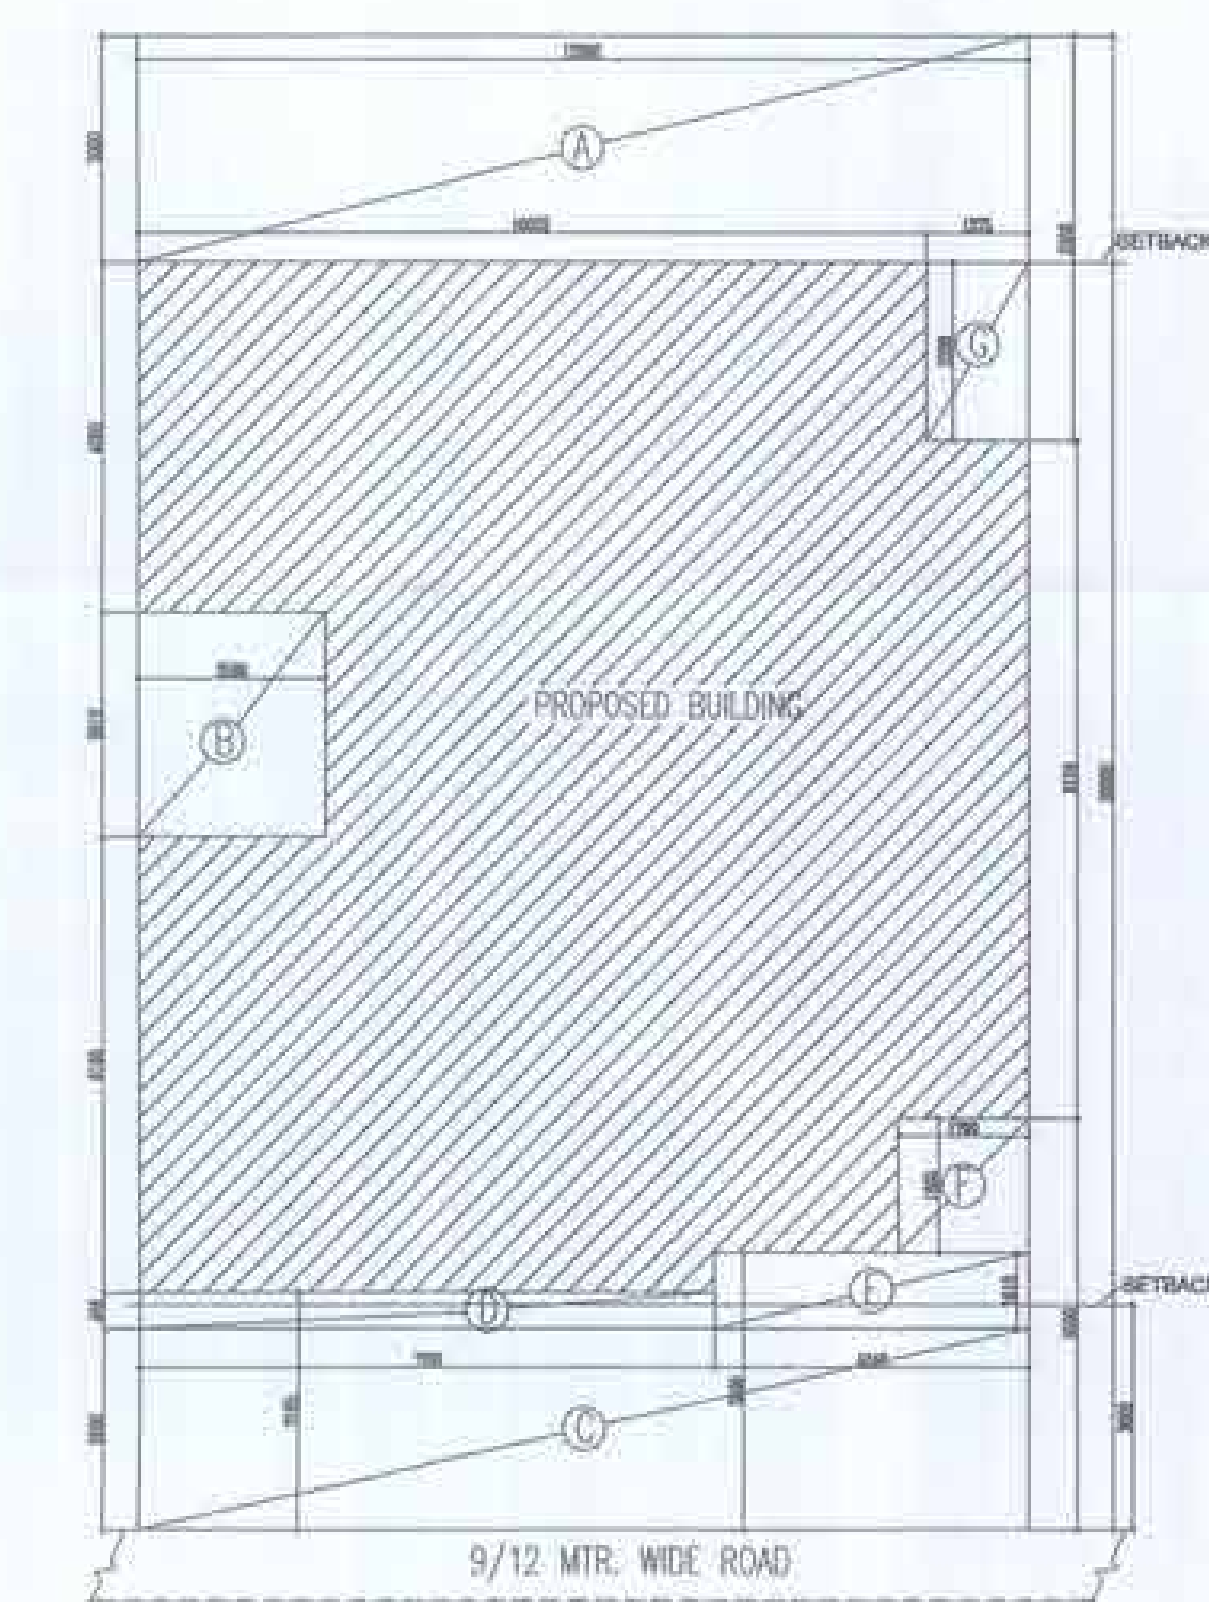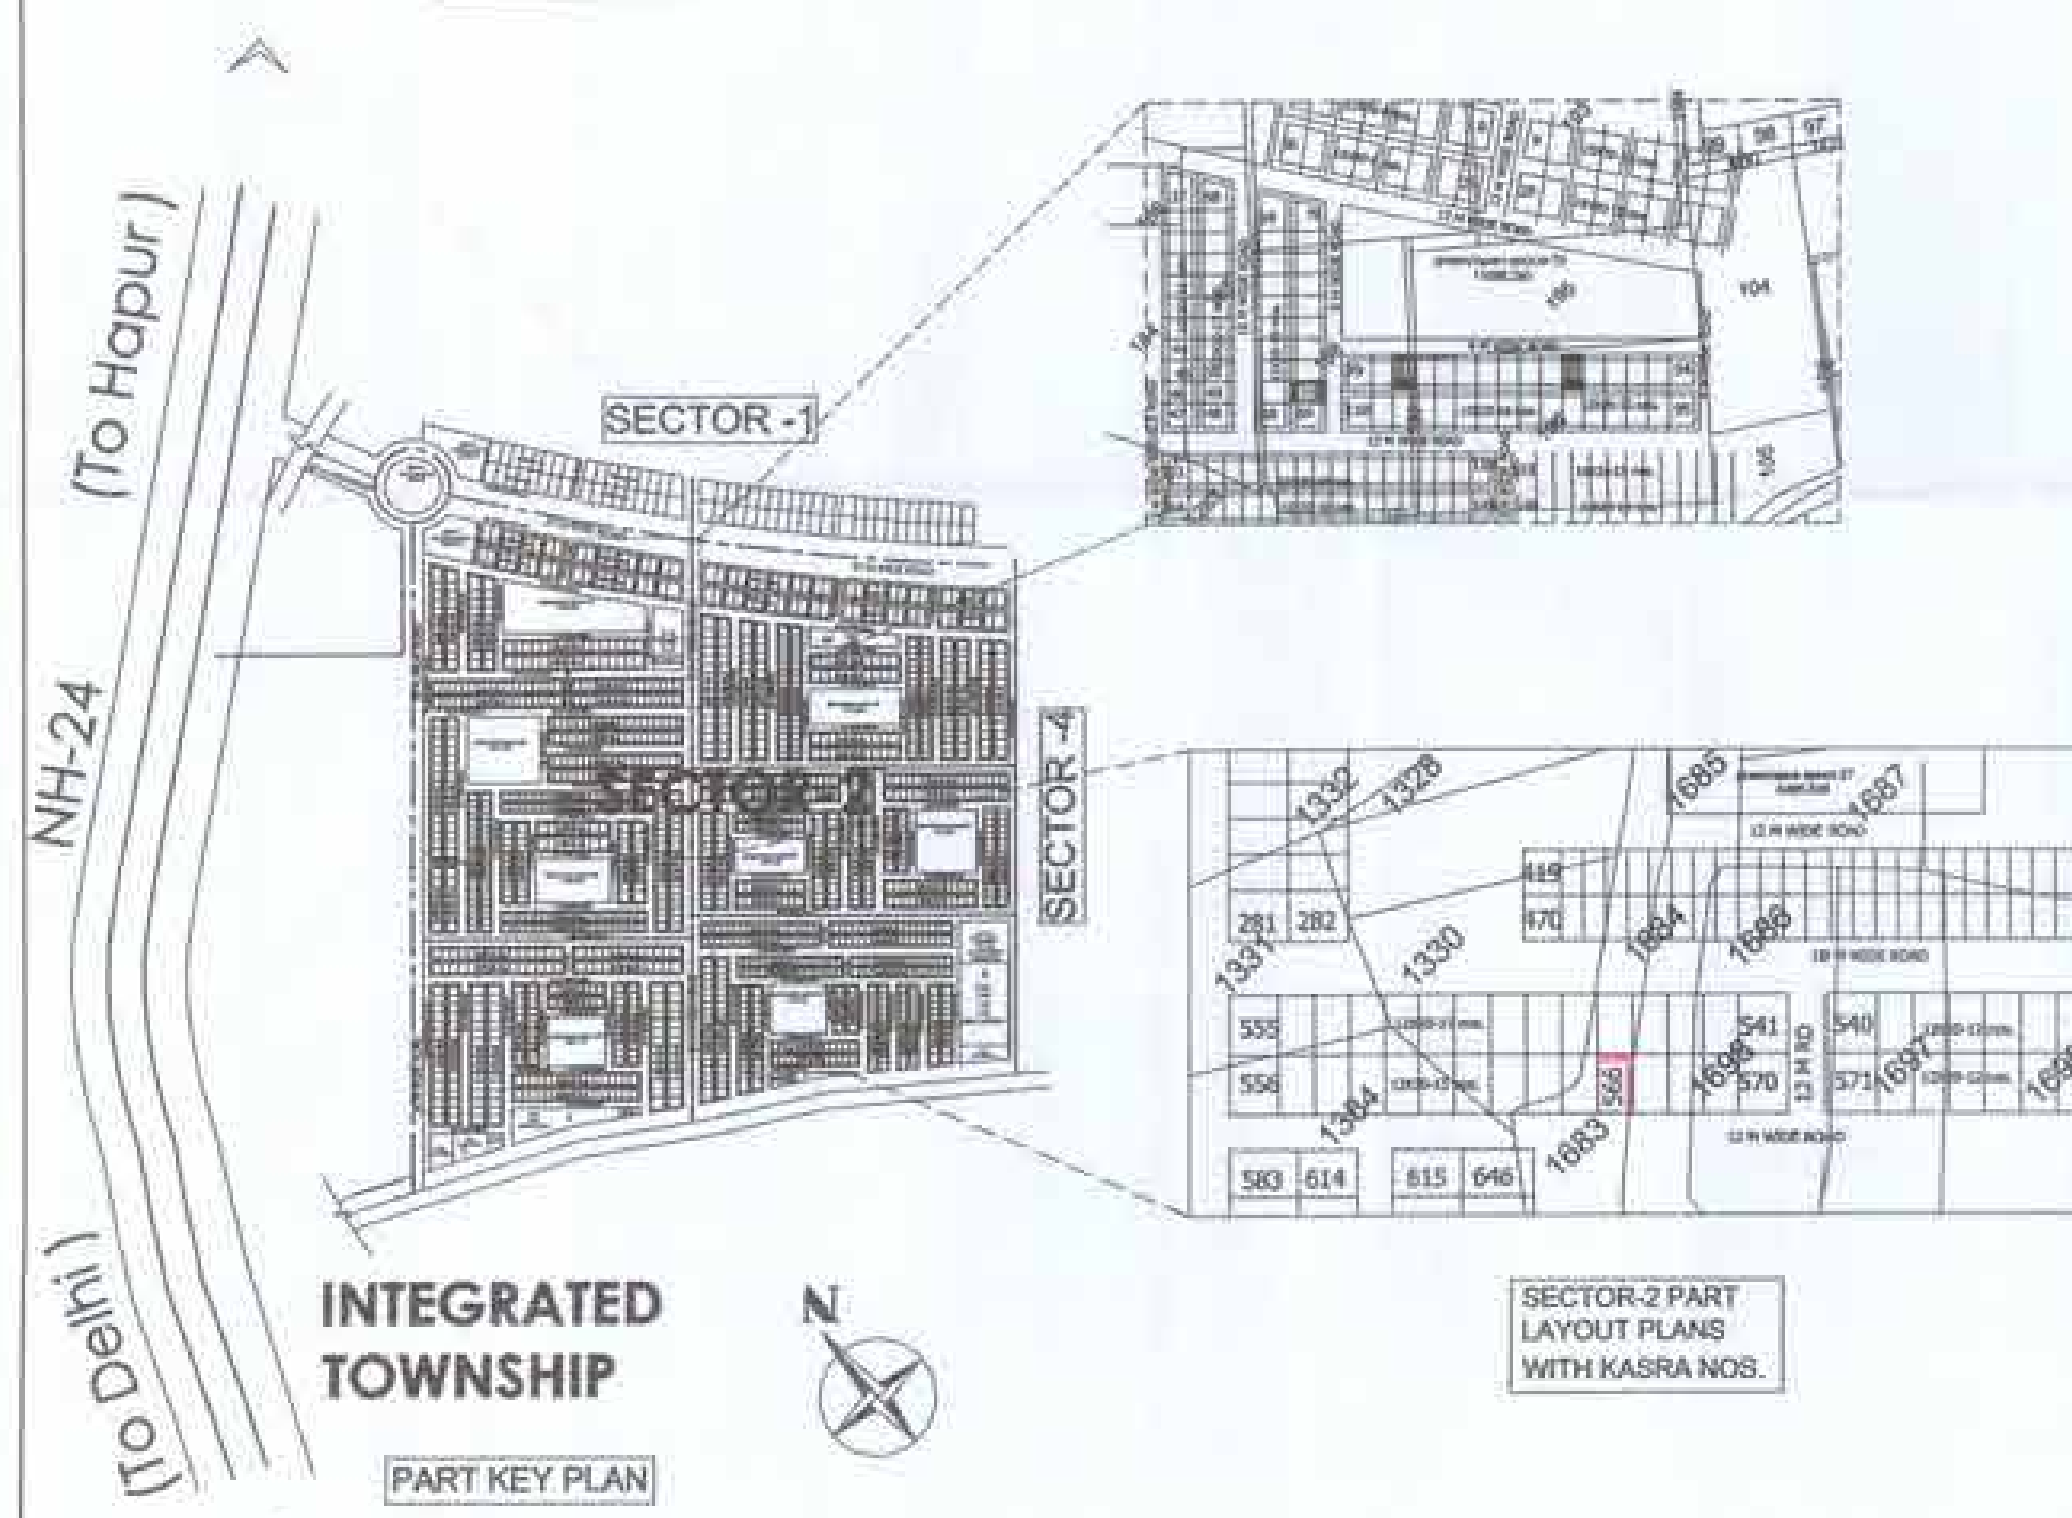

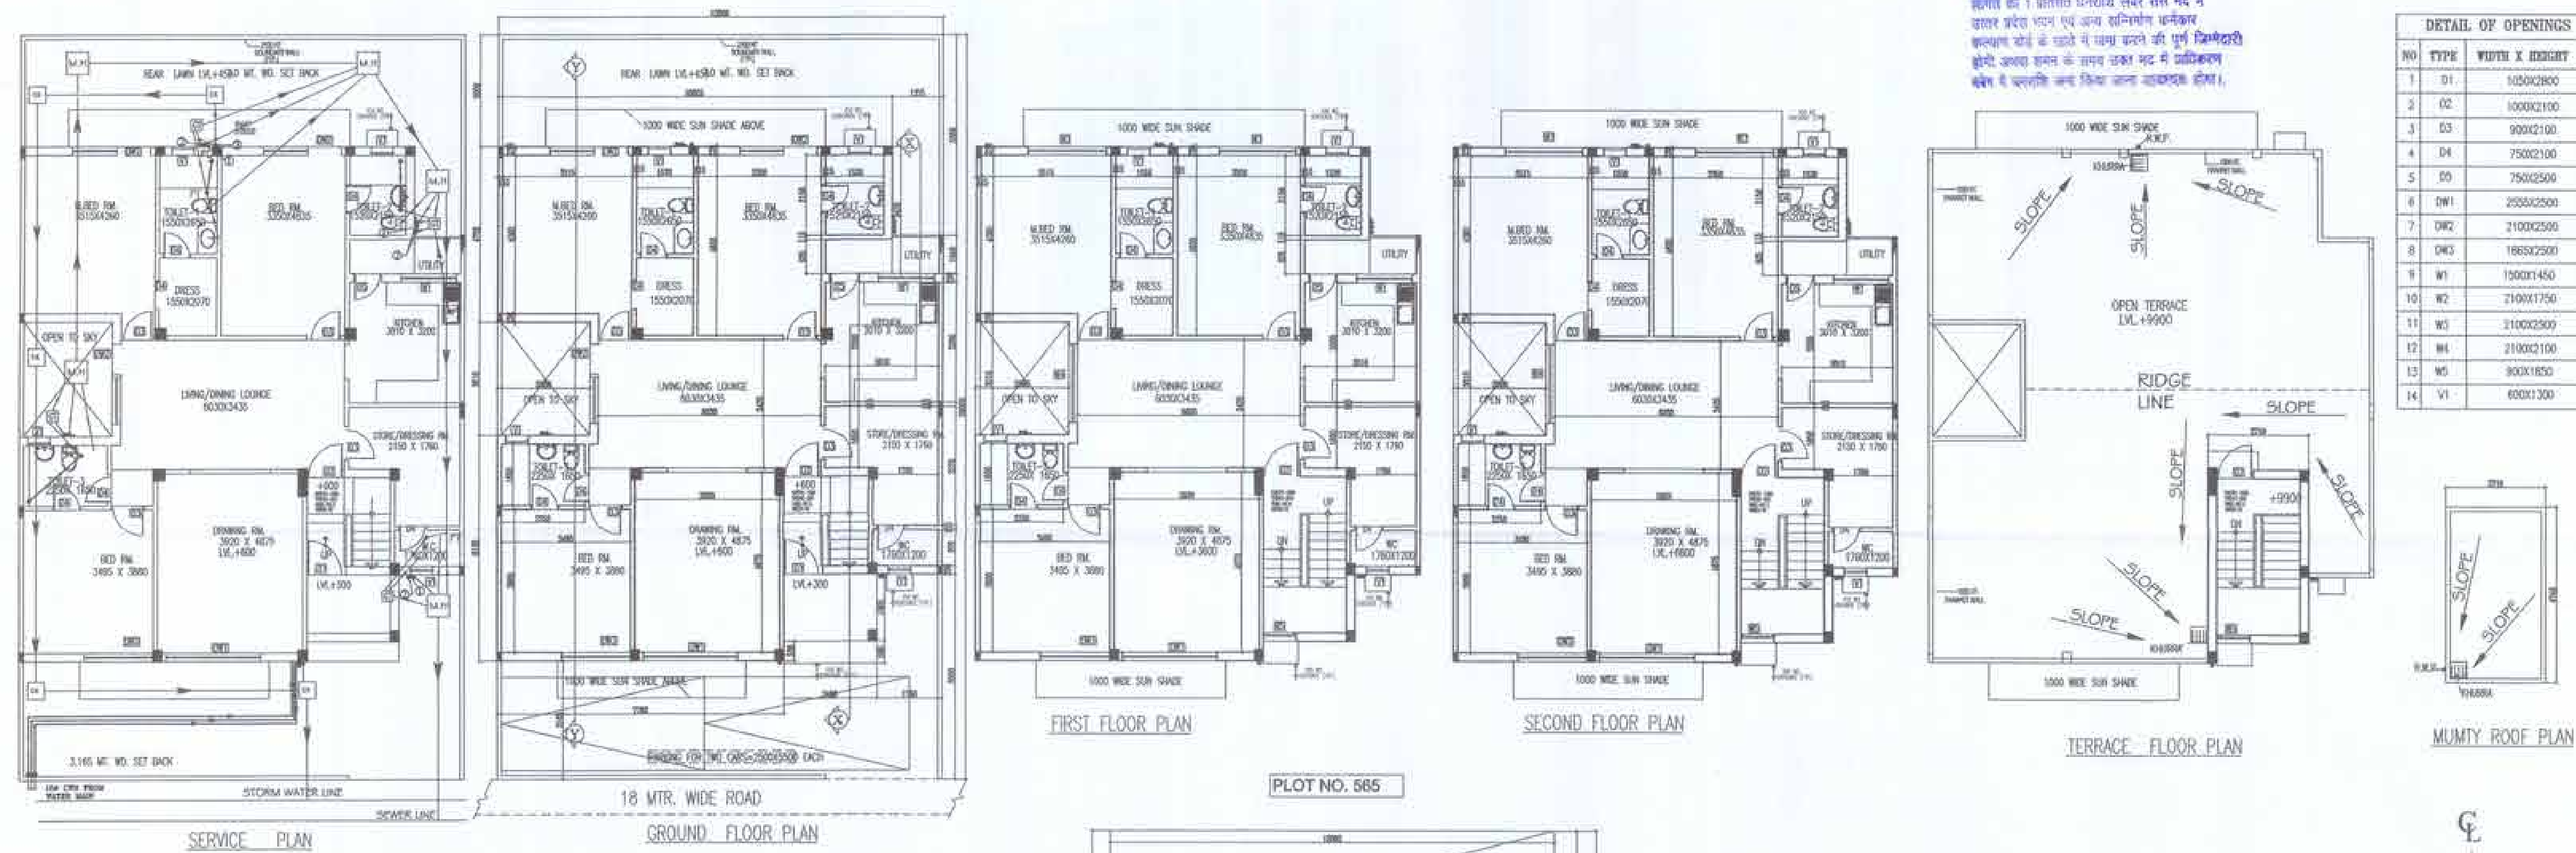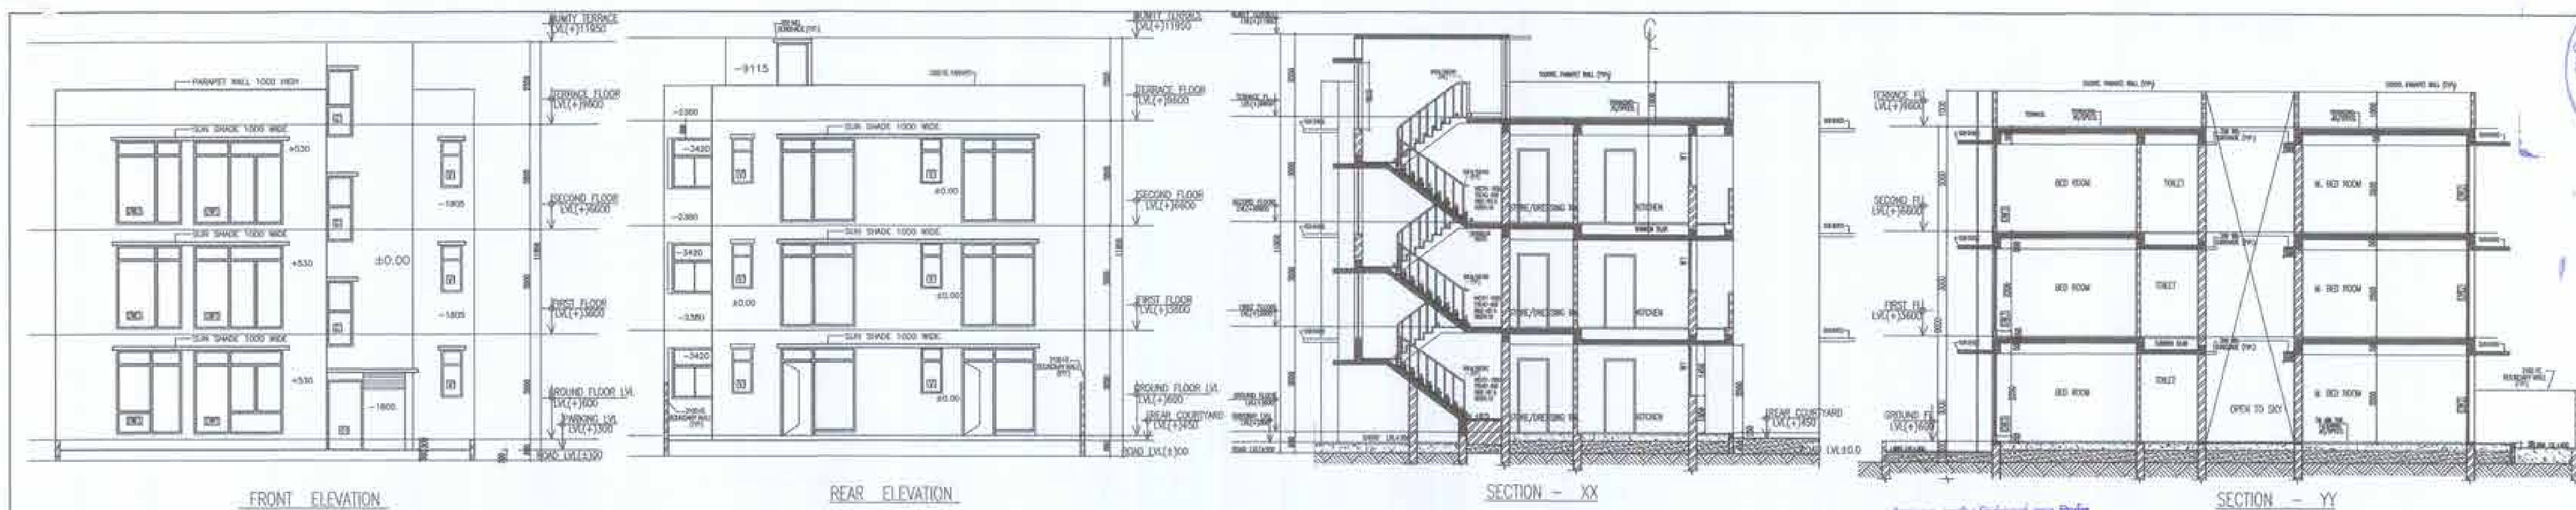

DETAIL OF OPENINGS		
NO	TYPE	WIDTH X HEIGHT
1	D1	1050X2800
3	D3	900X2100
4	D4	750X2100
5	D5	750X2500
6	DW1	2550X2500
7	DW2	2100X2500
8	DW3	1860X2500
11	W3	2100X2500
12	W4	2100X2100
13	W5	900X1850
14	V1	600X1300

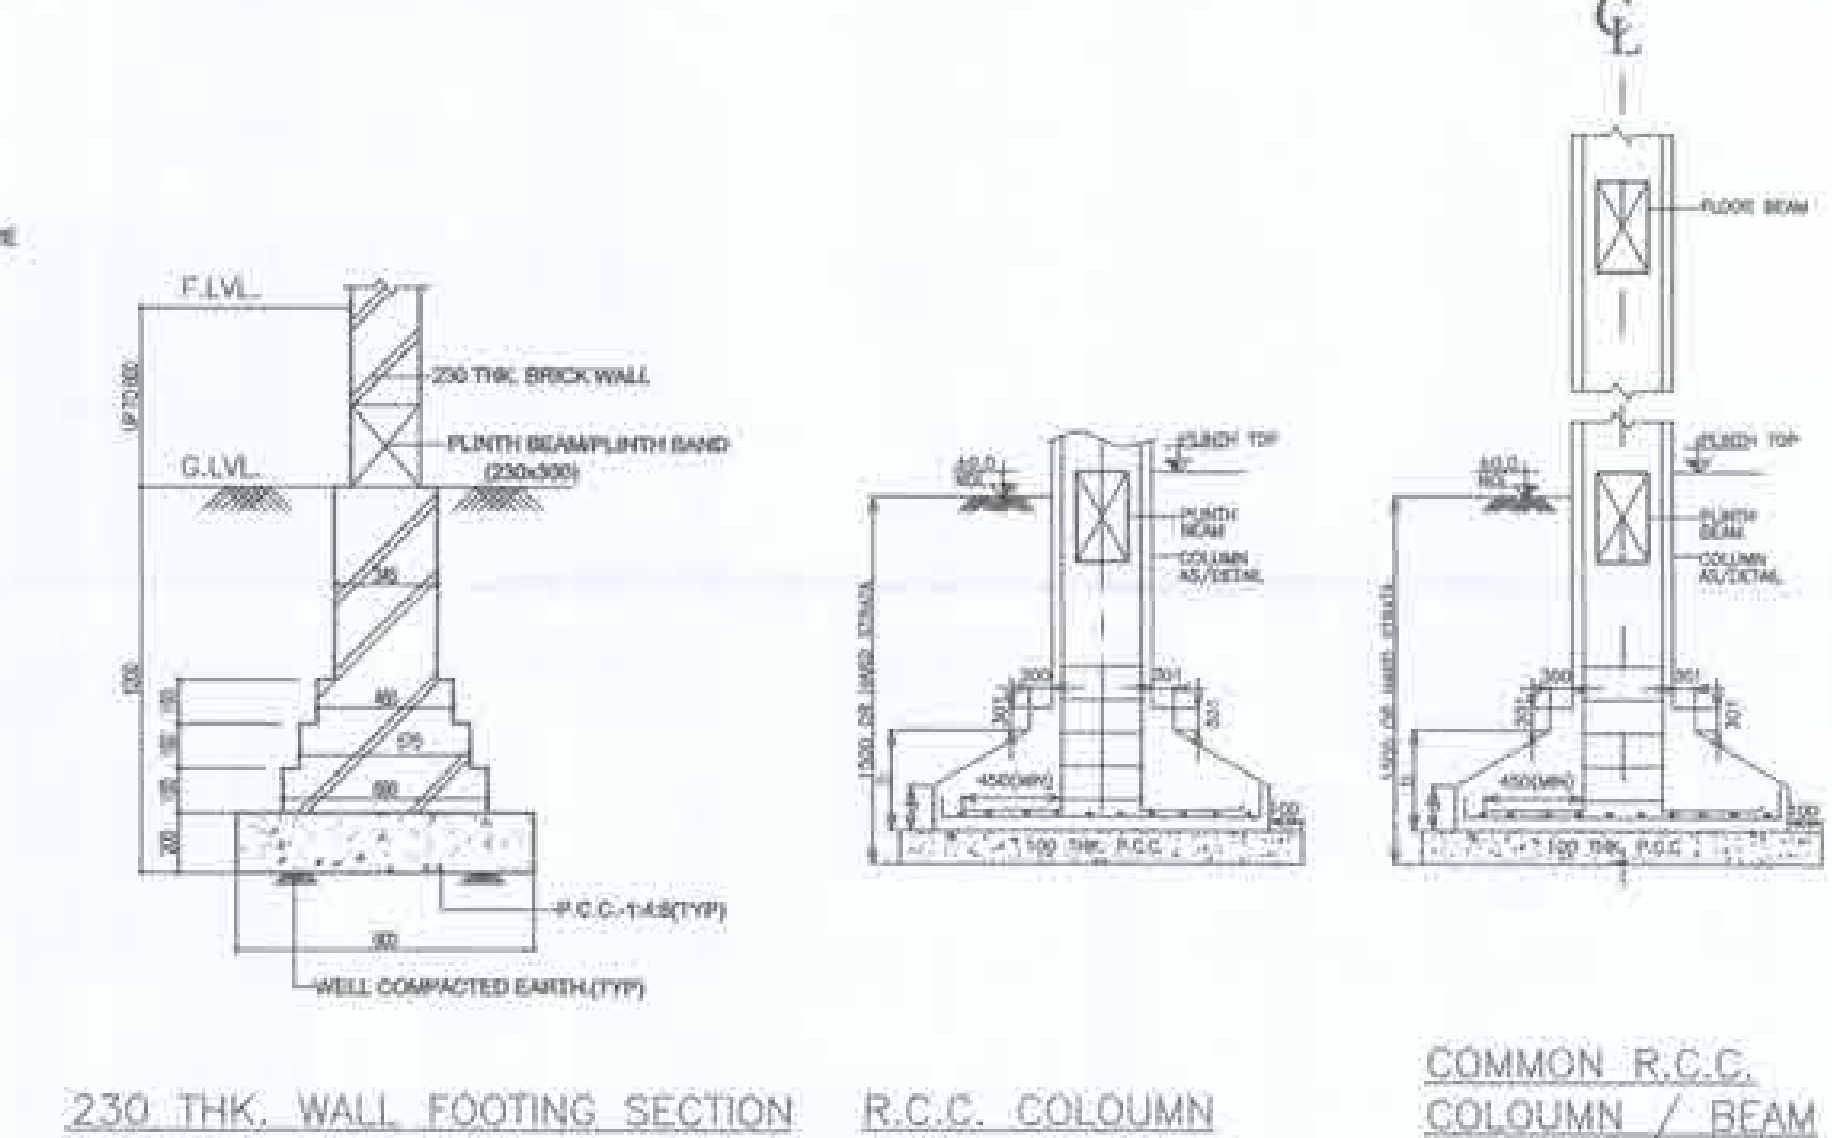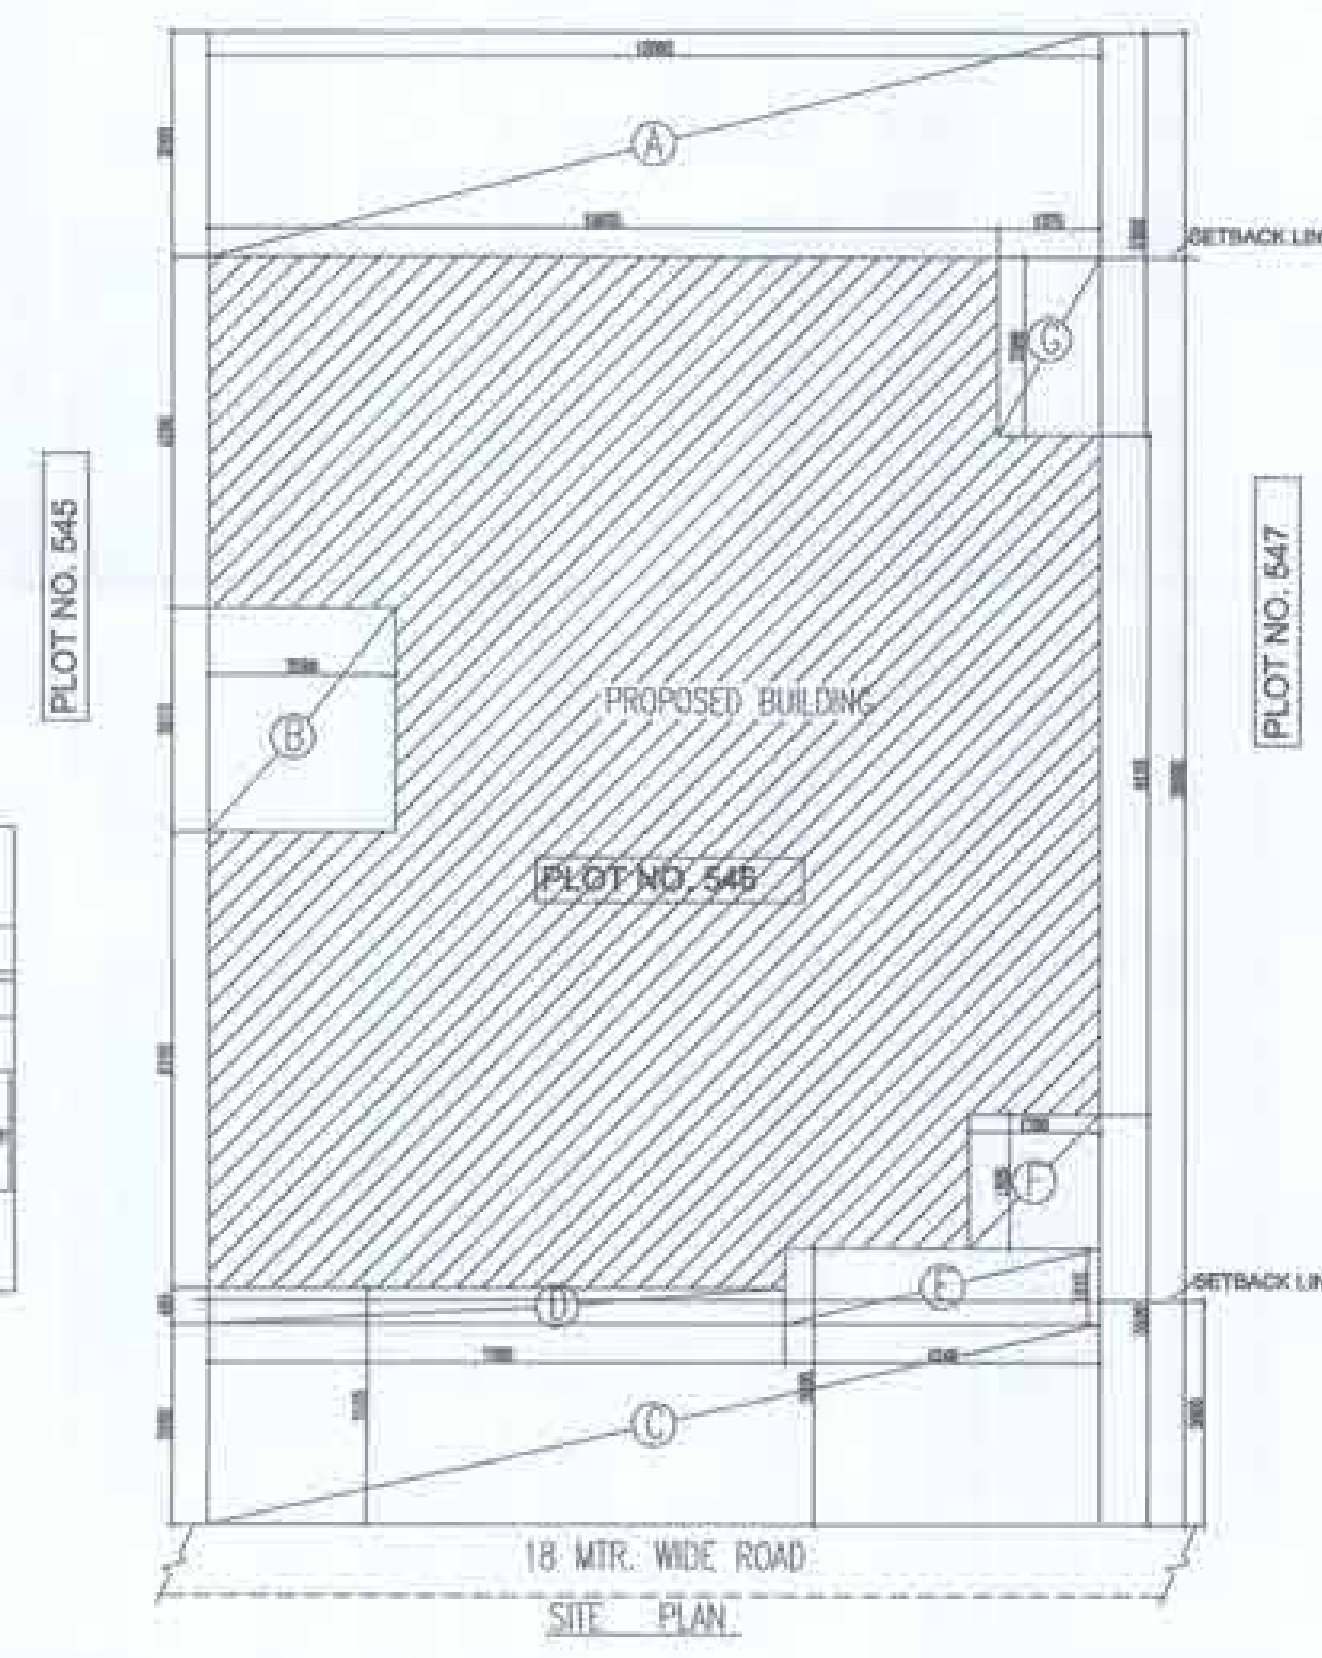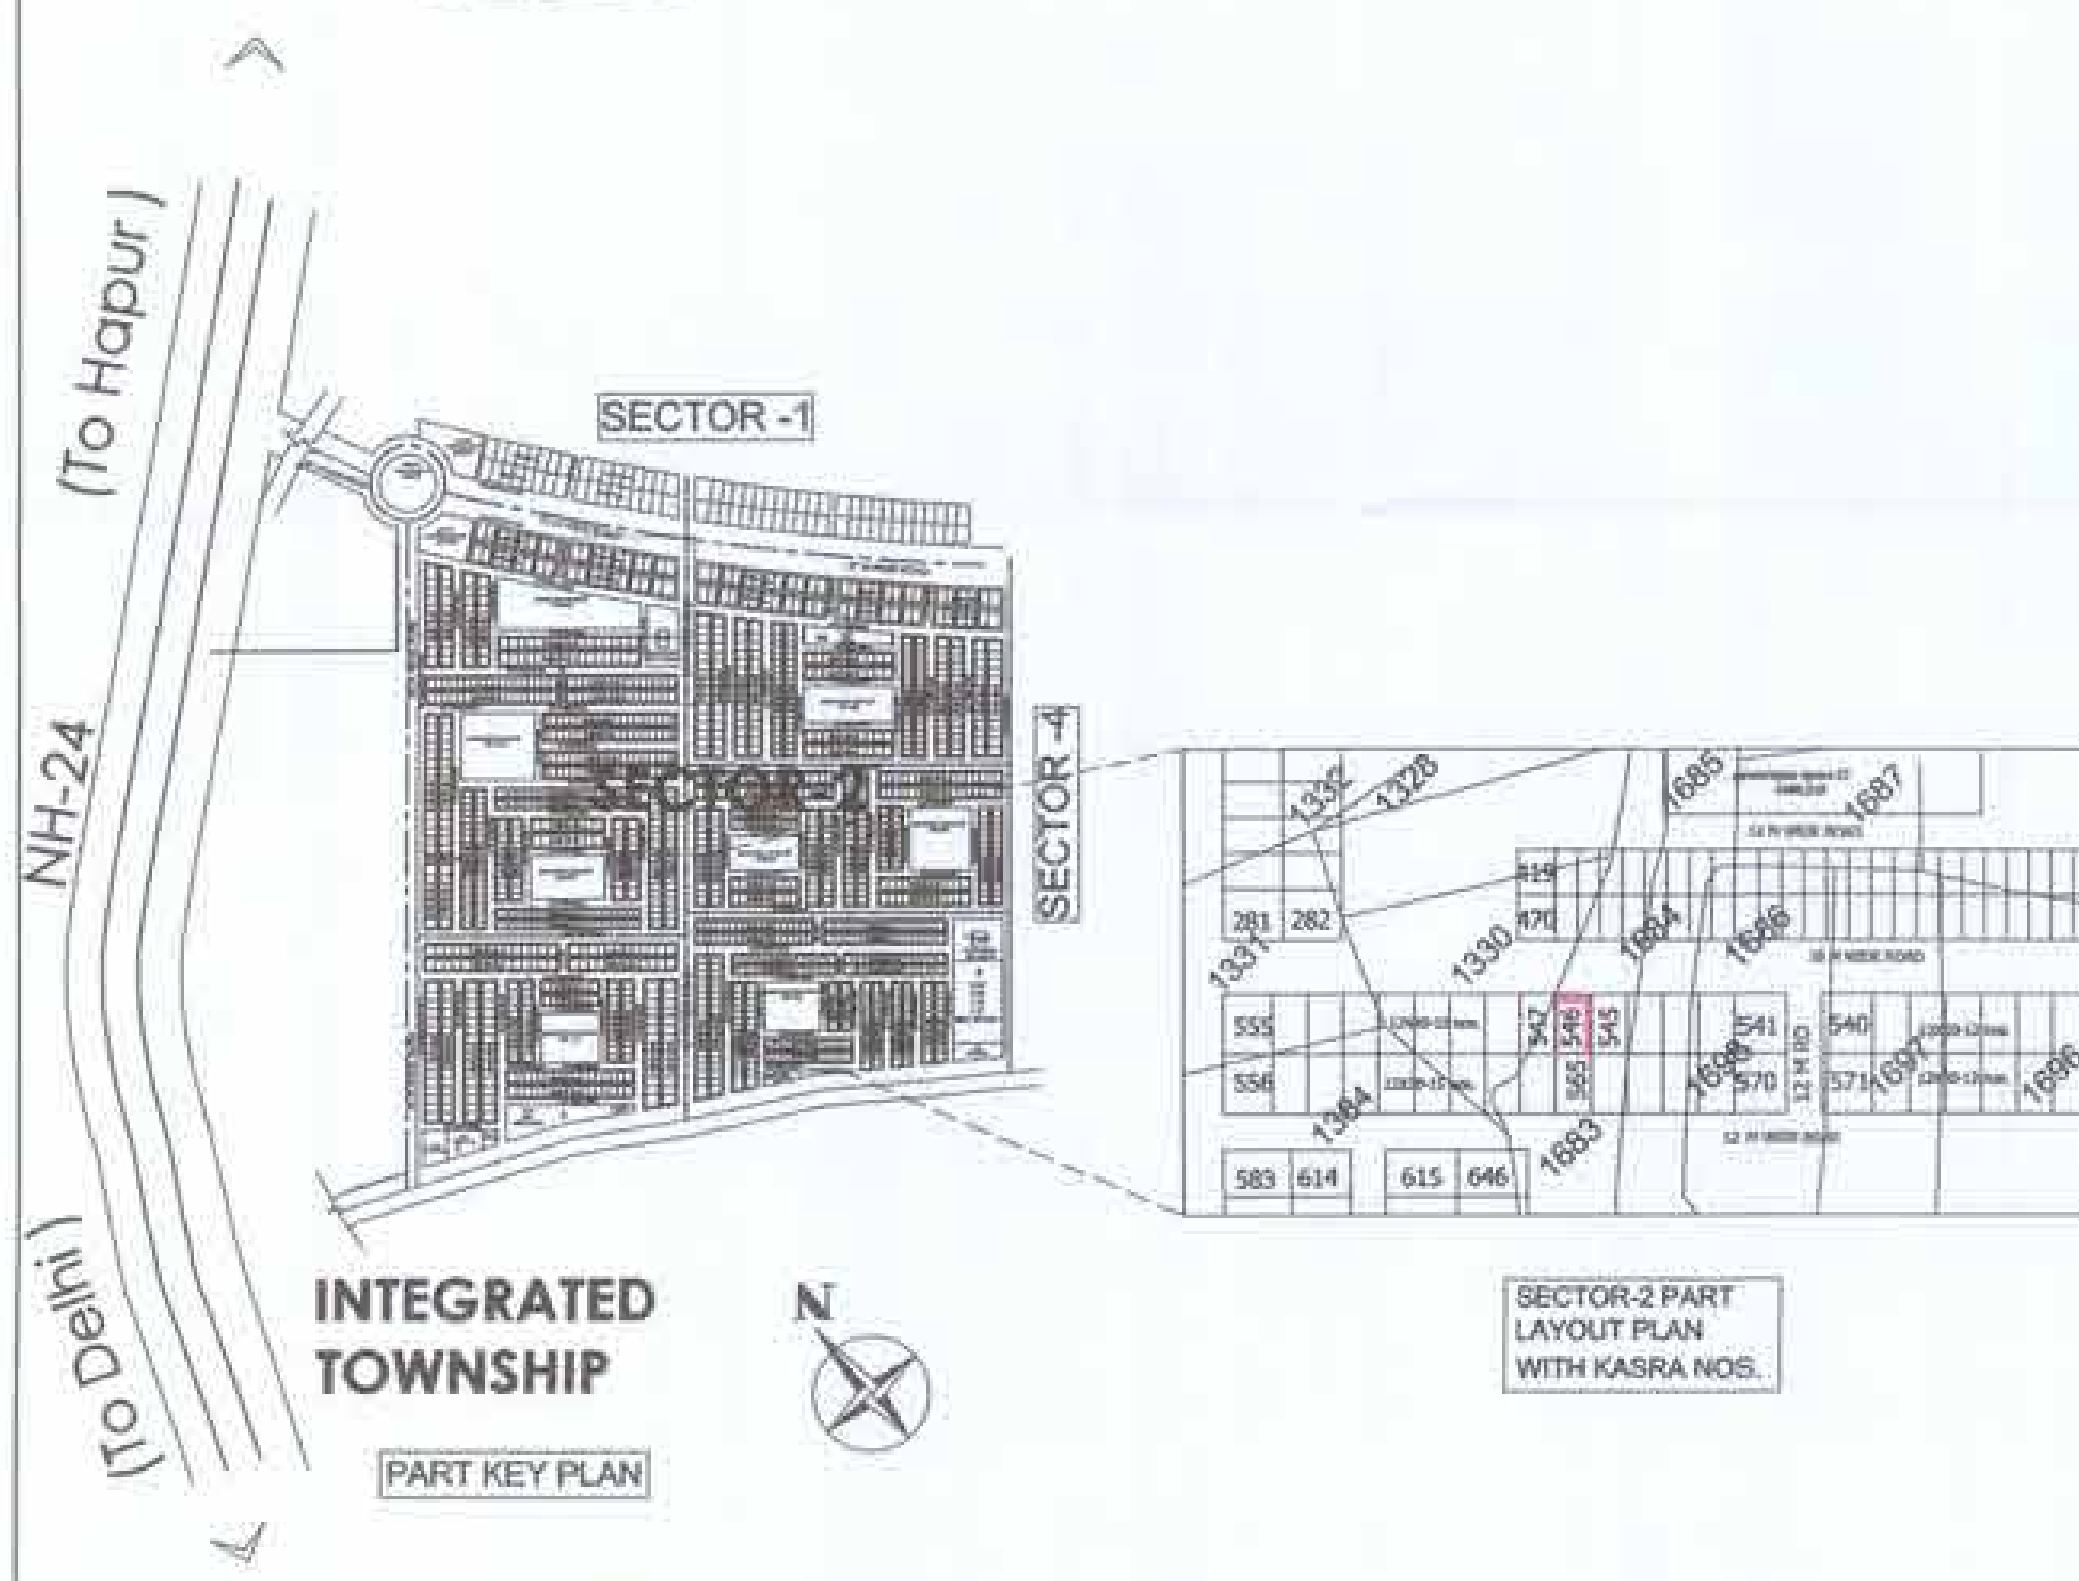

PERMISSIBLE:

AREA STATEMENT-
TOTAL PLOT AREA= 12m x 20.0m = 240sqm
PERM COVD. AREA ON G.FL @ 65% = 156 sqm
PERM F.A.R @ 2.00 = 480 sqm

1) PROPOSED AREA STATEMENT AT G.FLOOR

S.NO	G.F. COVERAGE = PLOT AREA-DEDUCTION AREA
------	--

	PLOT AREA	=	12.0MX20.0M
		=	240 SQM.
	DEDUCTIONS G.F.		
A	3.0X12.0	=	36.0 sqm
B	2.5X3.010	=	7.525 sqm
C	2.68X12.0	=	32.16 sqm
D	7.76X0.485	=	3.76 sqm
E	1.015X4.24	=	4.3036 sqm
F	1.76X1.806	=	3.1768 sqm
G	1.375X2.38	=	3.27 sqm
	TOTAL DEDUCTIONS AREA ON G.F.		90.20 Sq.m.
I)	TOTAL COV. ON G.F.	=	149.80 Sq.m.
II)	PROPOSED AREA STATEMENT AT F.FLOOR		
	SAME AS GROUND FLOOR	=	149.80 Sq.m.
III)	PROPOSED AREA STATEMENT AT S.FLOOR		
	SAME AS GROUND FLOOR	=	149.80 Sq.m.
IV)	MUMTY AREA	=	12.85 Sq.m.
	TOTAL COVERED AREA	=	449.40 Sq.m.
	TOTAL F.A.R. ACHIEVED	=	449.4/240 = 1.87

PARKING REQUIRED-2 Nos. = PROVIDED-2 Nos.

PROJECT:
PROPOSED RESIDENTIAL BUILDING PLAN ON PLOT NO. 546
SECTOR-2, WAVE CITY, A HI-TECH TOWNSHIP AT NH-24,
GHAZIABAD.

OWNER:
UPPAL CHADDHA HITECH DEVELOPERS (PVT.) LTD.

OWNERS SIGN.	ARCHITECTS SIGN.
--------------	------------------

LOKESH KUMAR TYAGI
M.Tech (Structures)
MCD License No: SE-47
10/49 Subhash Nagar
New Delhi-110027

SCALE=1:100

SCALE=1:100