


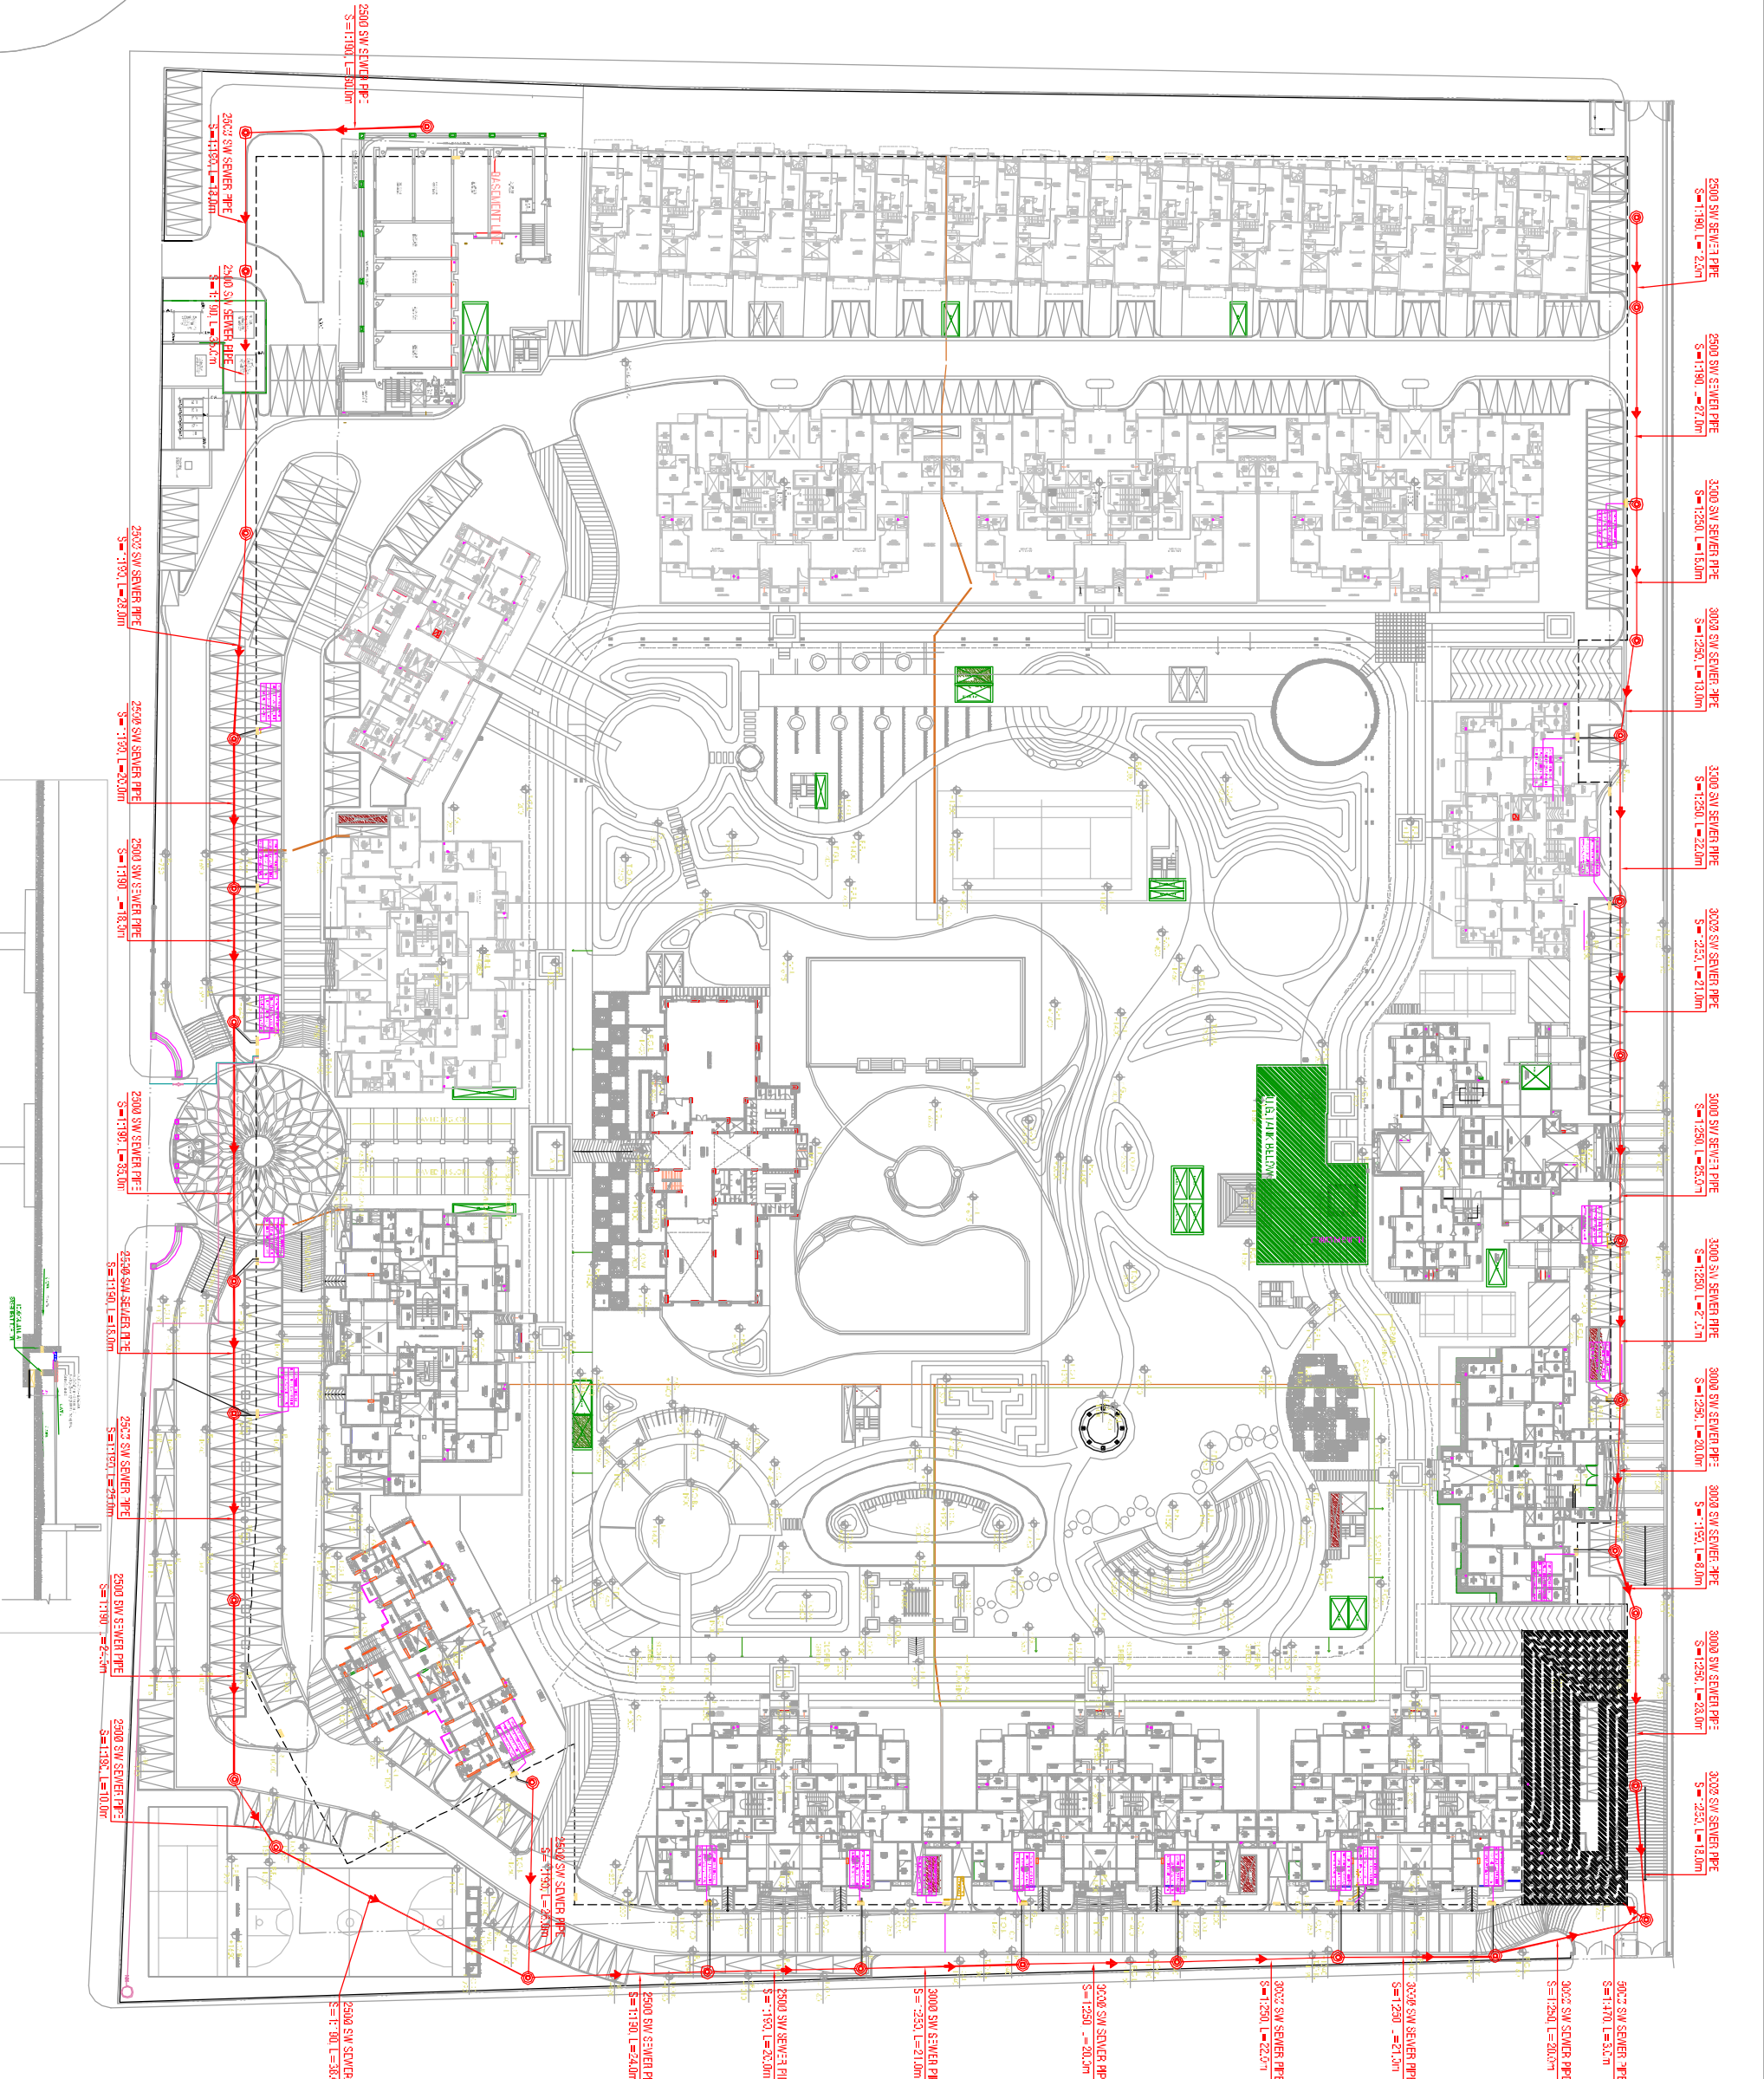

GENERAL NOTES


1:3=30%

5.0m x 3.0m

3.0m x 3.0m

3.0m x 3.0m

