

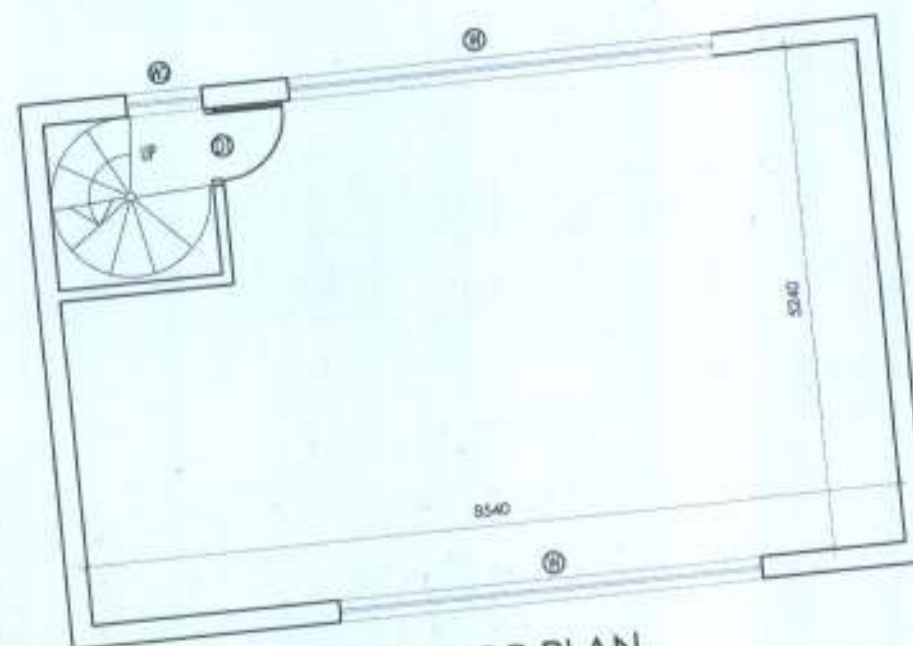
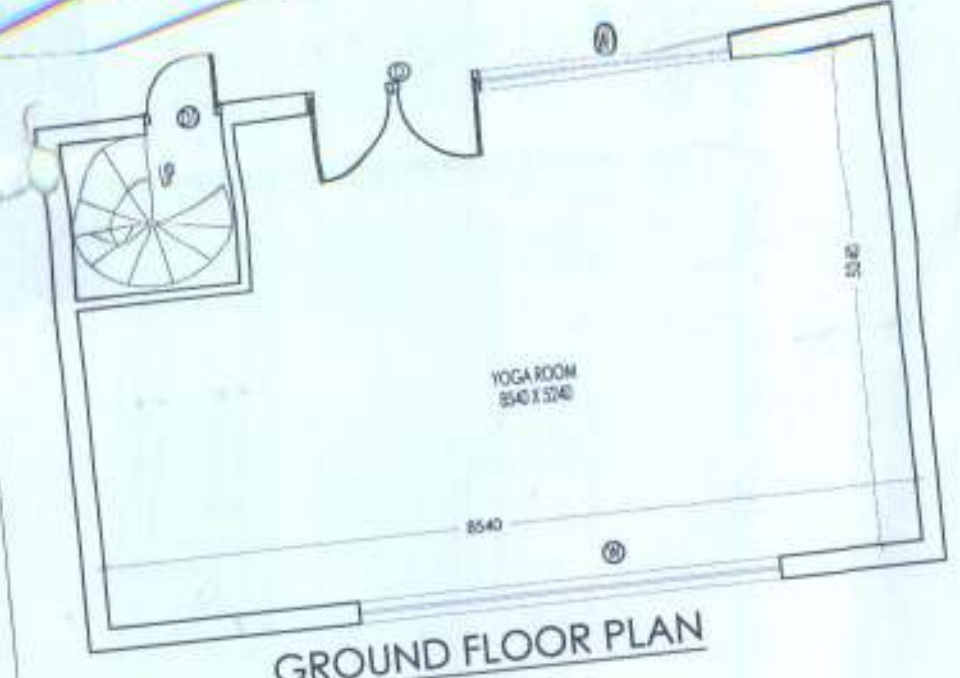


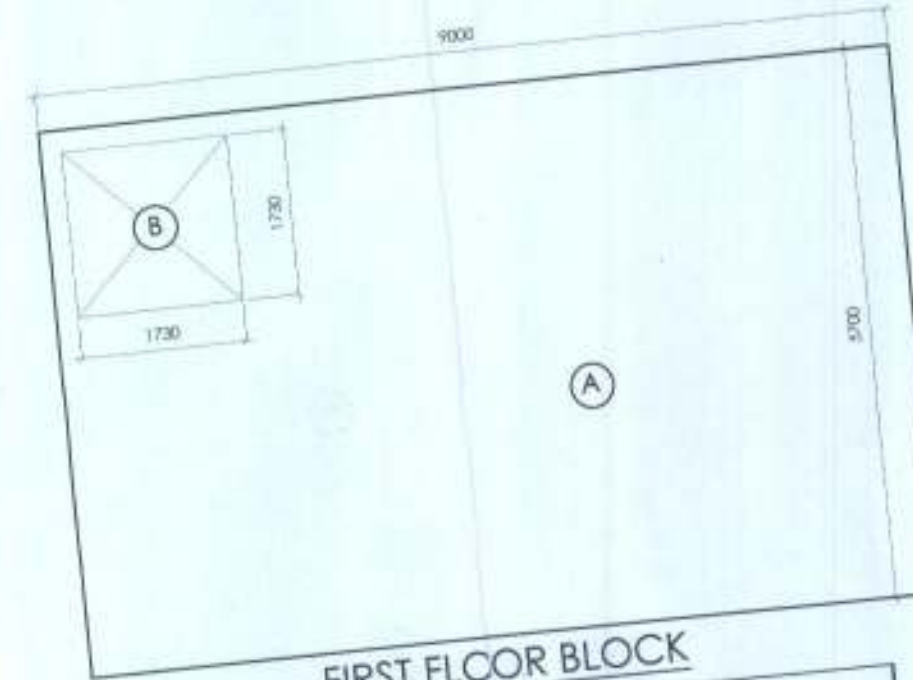

YOGA ROOM BETWEEN TOWER NO-12-14 & 1-14


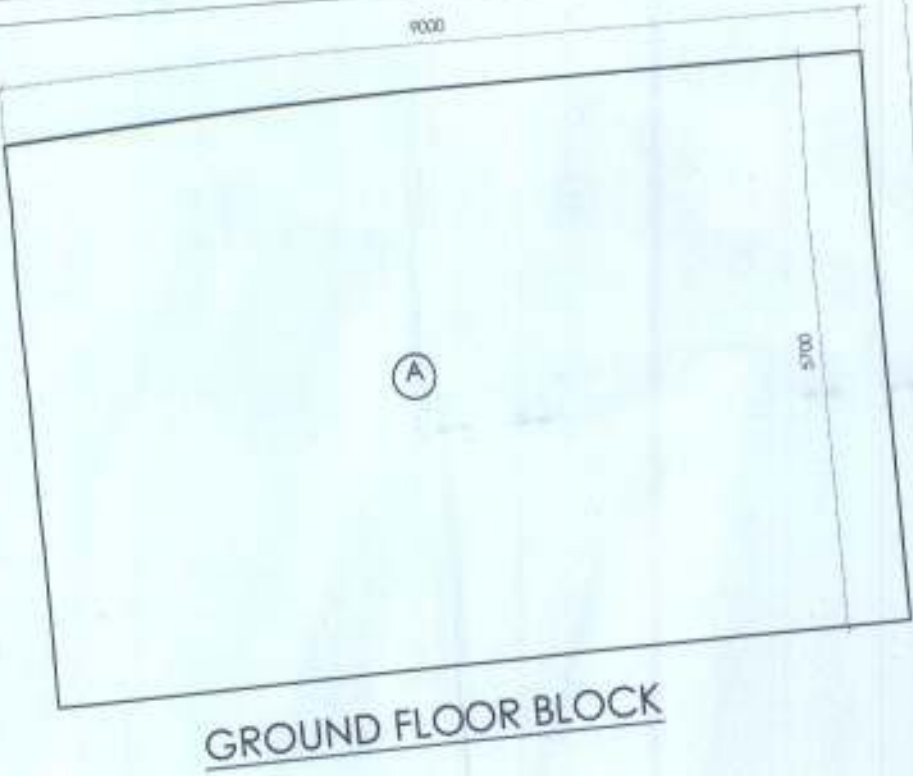


GROUND FLOOR					AREA (SQM)
ADDITION	L	W	NOS		
A	9,000	5,700	1	=	51,300
TOTAL					51,300

FIRST FLOOR					AREA (SQM)
ADDITION	L	W	NOS		
A	9,000	5,700	1	=	51,300
TOTAL					51,300

DEDUCTION					
1	1,730	1,730	1	=	2,993
TOTAL					2,993
TOTAL AREA (B-C)					48,307

TOTAL FAR AREA	(A+D)X2	=	199,214
----------------	---------	---	---------

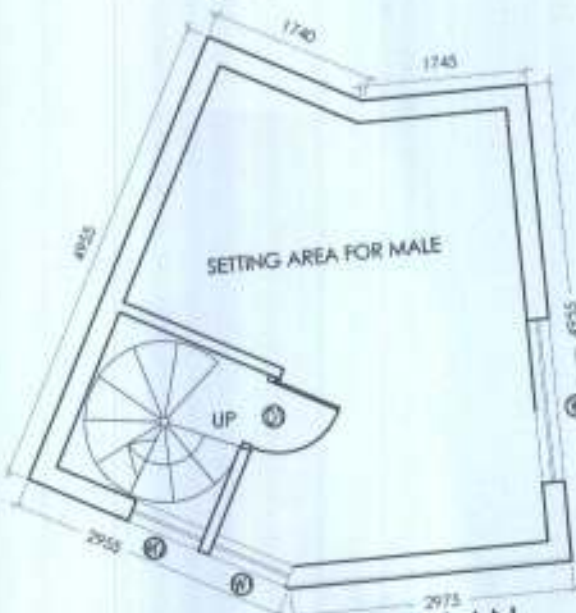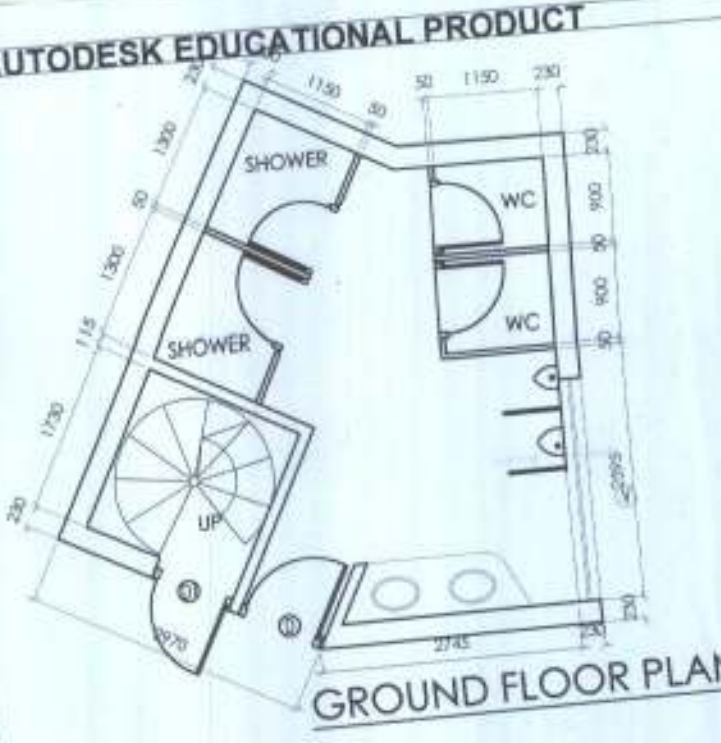


COMMON TOILET FOR MALE BETWEEN T-8 & 7

GROUND FLOOR					AREA (SQM)
ADDITION	L	W	NOS		
A	1,740	4,955	1	=	8,622
B	1,745	4,955	1	=	8,646
C	P LINE	6,097	1	=	23,365
TOTAL					40,633




FIRST FLOOR					AREA (SQM)
ADDITION	L	W	NOS		
A	1,740	4,955	1	=	8,622
B	1,745	4,955	1	=	8,646
C	P LINE	6,097	1	=	23,365
TOTAL					40,633

DEDUCTION					
1	1,730	1,730	1	=	2,993
TOTAL					2,993
TOTAL FAR AREA ON FIRST FLOOR (B-C)					20,372

TOTAL FAR AREA	(A+D)X2	=	87,475
----------------	---------	---	--------

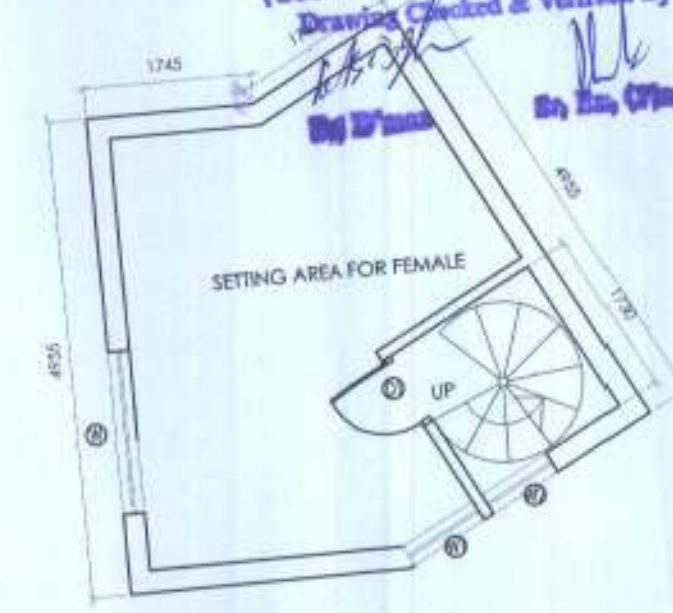

COMMON TOILET FOR FEMALE BETWEEN TOWER NO-6& 5

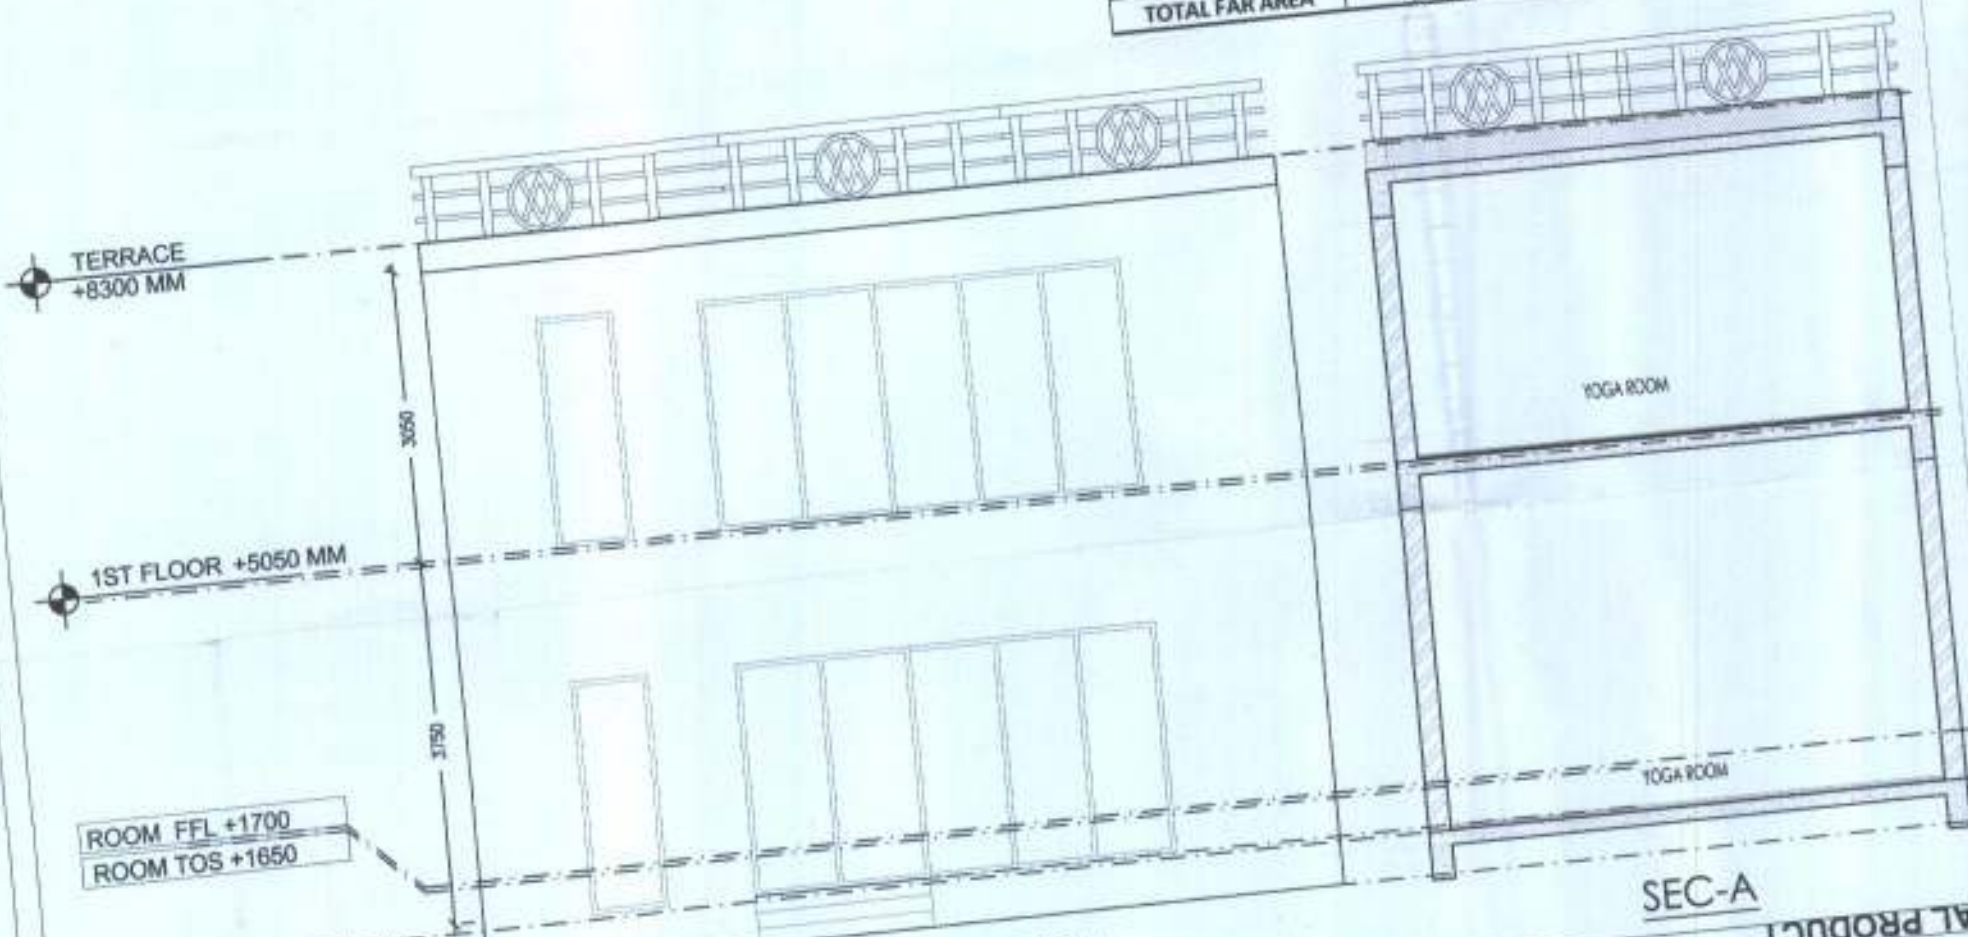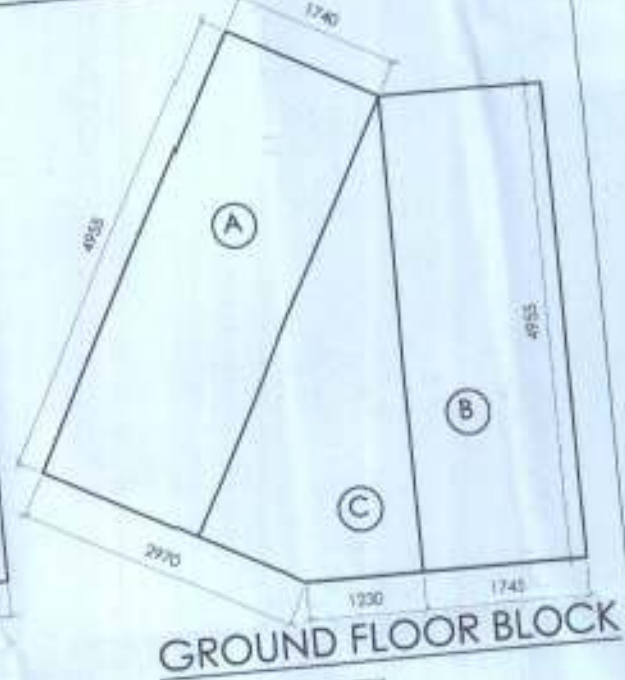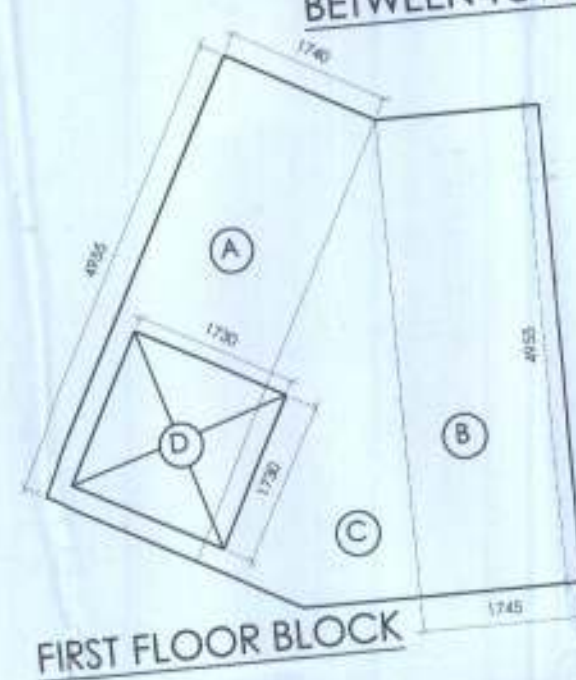

REVISED SUBMISSION

OWNER:
M/s DOMUS GREENS PVT. LTD.
711/92, Deepali, Nehru Place, New Delhi - 110019

PROJECT:
PROPOSED GROUP HOUSING AT
PLOT NO. 12A, SECTOR - ZETA -01
GREATER NOIDA

SHEET TITLE:
UTILITY BLOCK PLAN

MANISH KUMAR GUPTA
CA/2005/35545
For Domus Greens Pvt. Ltd.
Authorised Signatory

SCALE:
1:75 @ A2

DATE: