


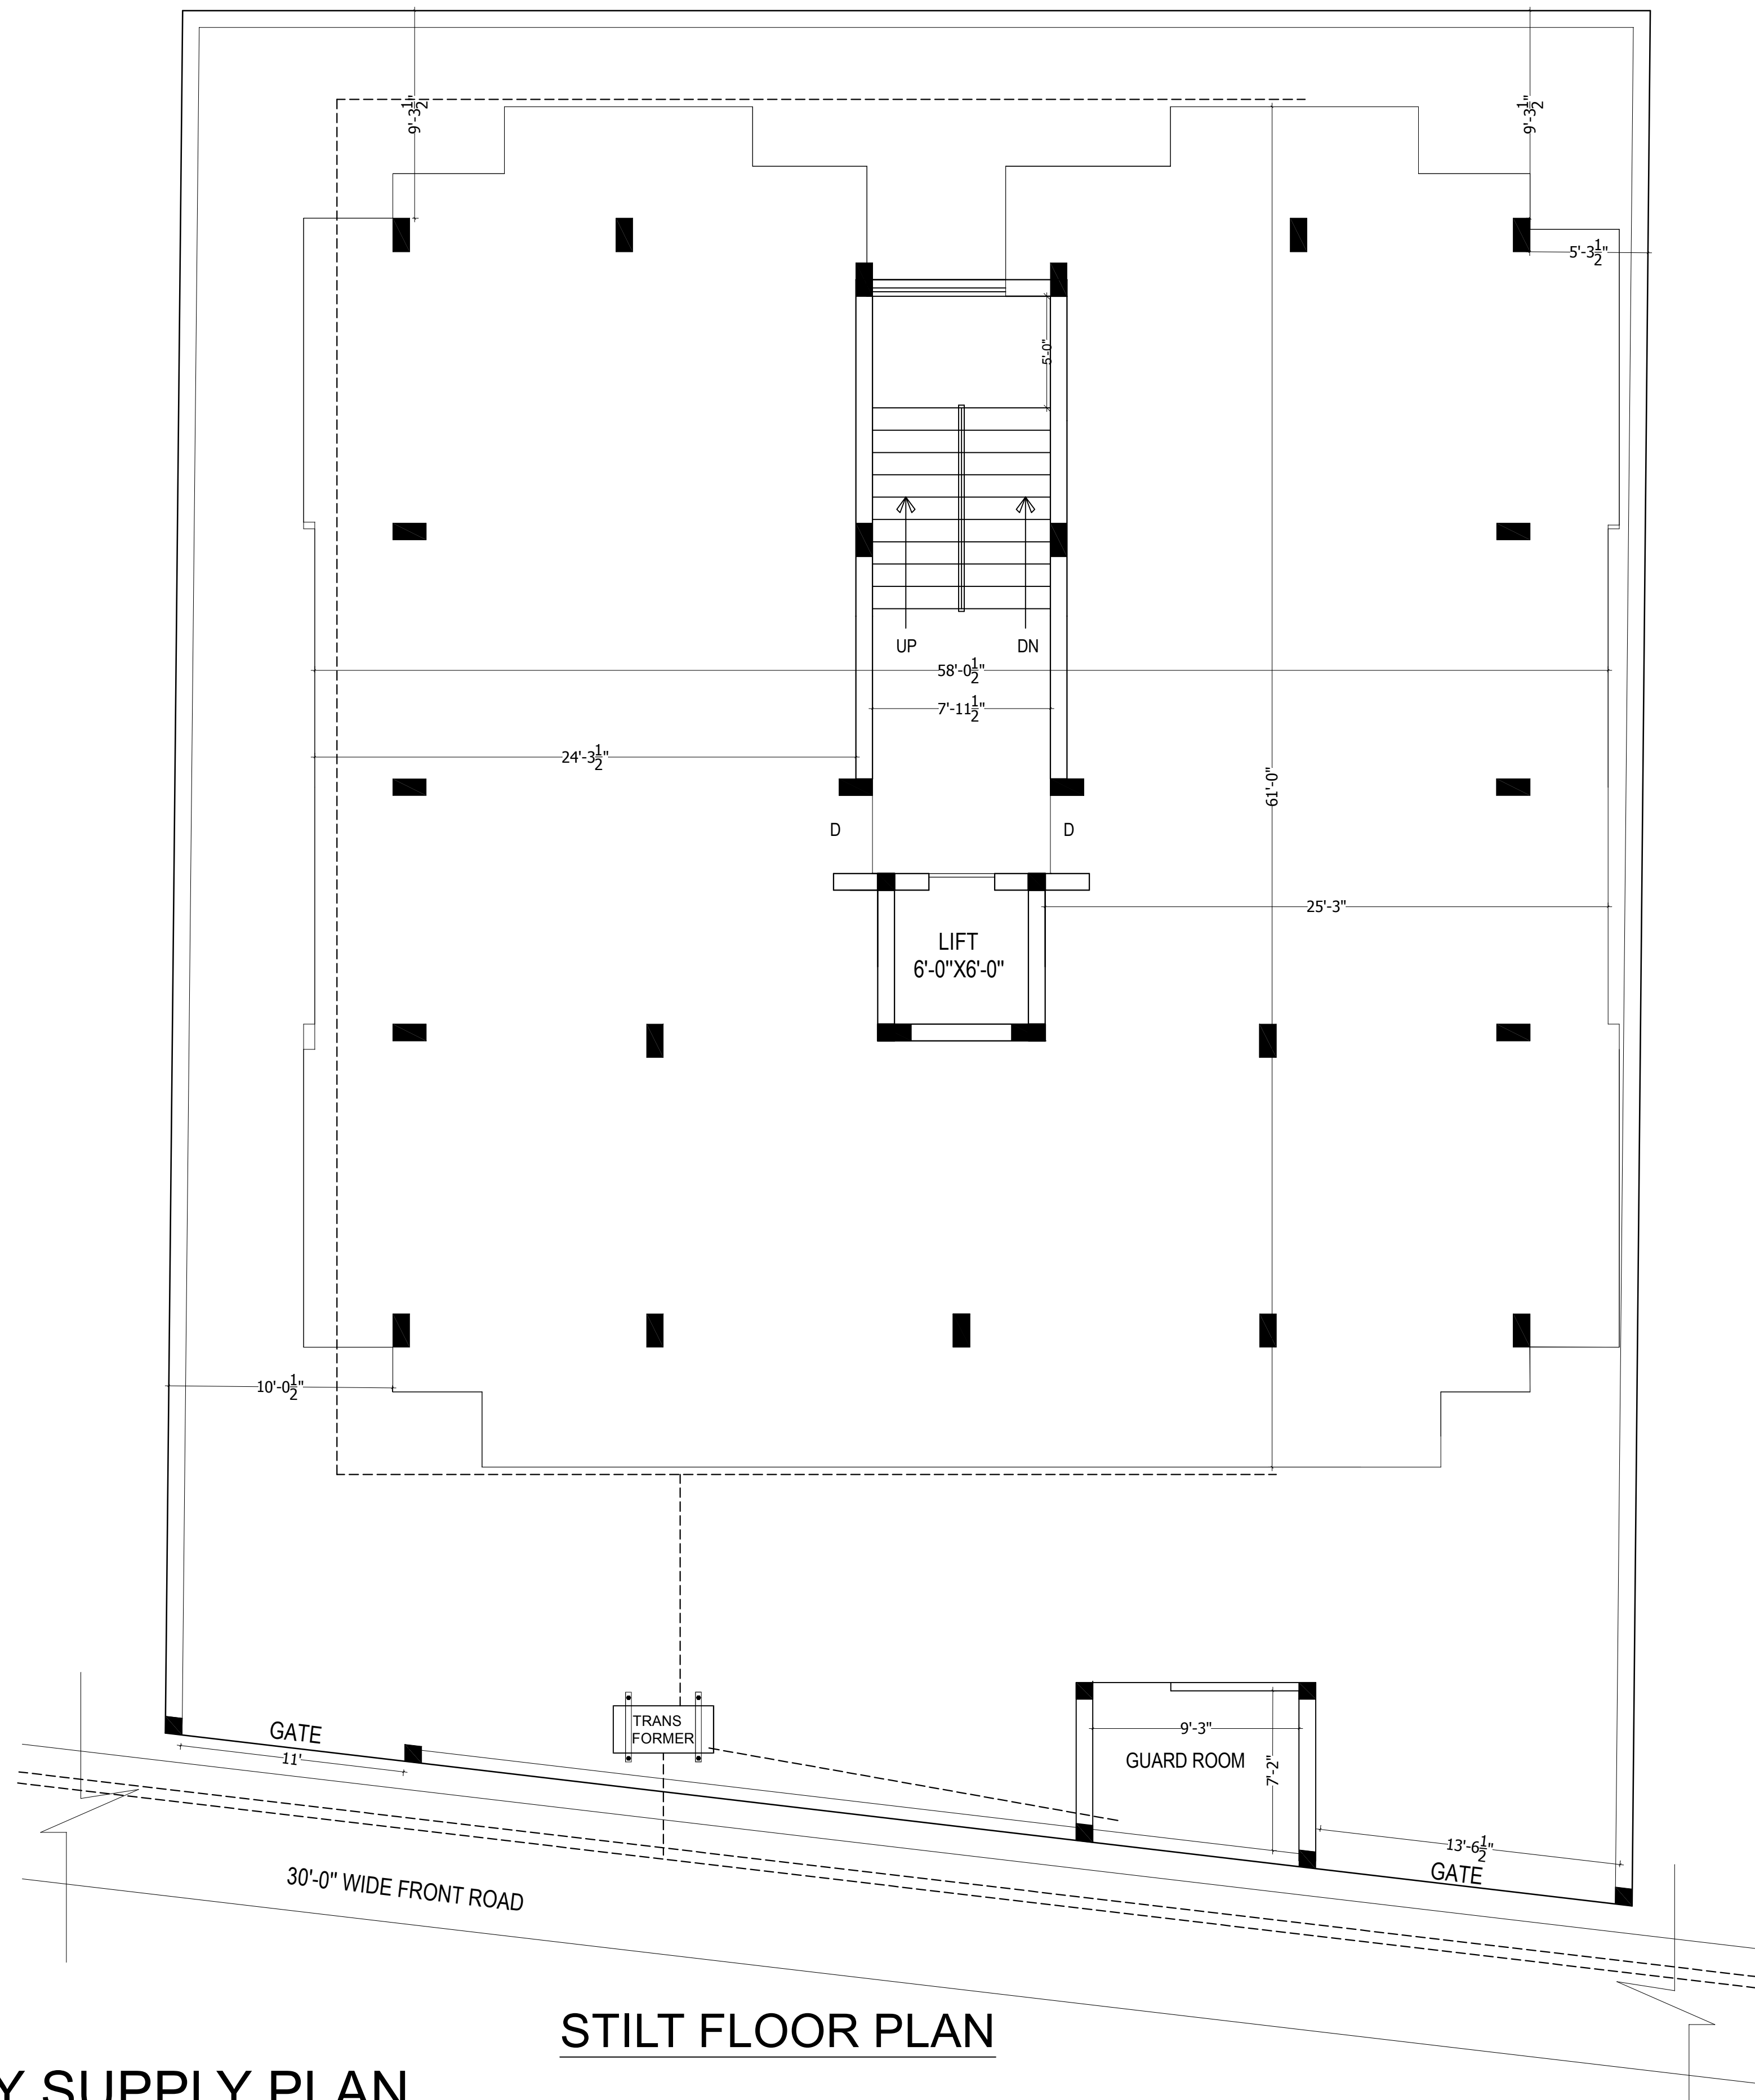

ELECTRICITY SUPPLY PLAN

STILT FLOOR PLAN

PROPOSED RESIDENTIAL
BUILDING PLAN
PLOT NO. 117, SITUATED
AT ARUNA NAGAR , ETAH.

TOTAL LAND AREA = 5342.01

AREA CHART :-


FLAT NO.- 1 = 722.61 SQ.FT.

FLAT NO.- 2 = 735.36 SQ.FT.


FLAT NO.- 3 = 820.00 SQ.FT.

FLAT NO.- 4 = 820.00 SQ.FT.

REFERENCE

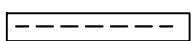


ELECTRICAL LINE

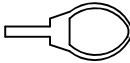

ELECTRICAL LIGHT


OWNER :- M/S GANGA VIDHA
PROPERTY HAVE PVT. LTD.

NORTH POINT

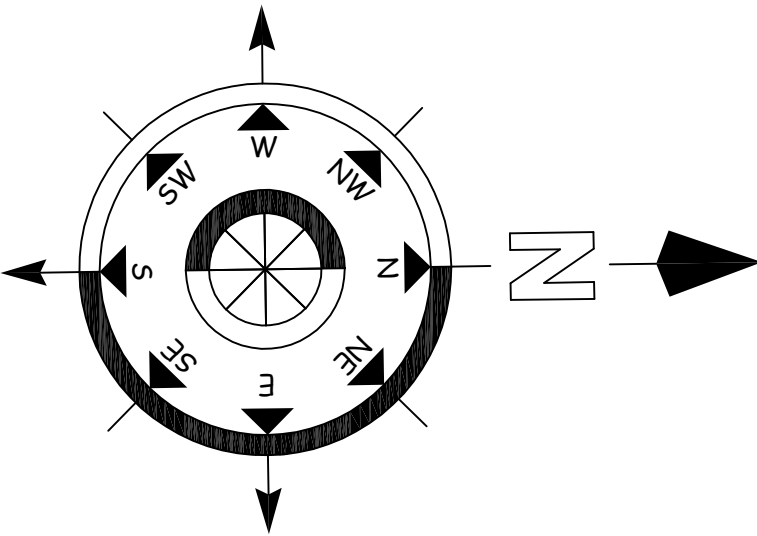

New Light Architect

Architectural, Plannig, Interior Design,
Structural Drawing, Perspective Views, Estimate
Shop :- No.-41 F.F. Parsvnath Panchvati
Plaza Tajnagri ph.-2, Agra.282001.
Phone:- 7351333340 (M).
email -lurvpa113@yahoo.com

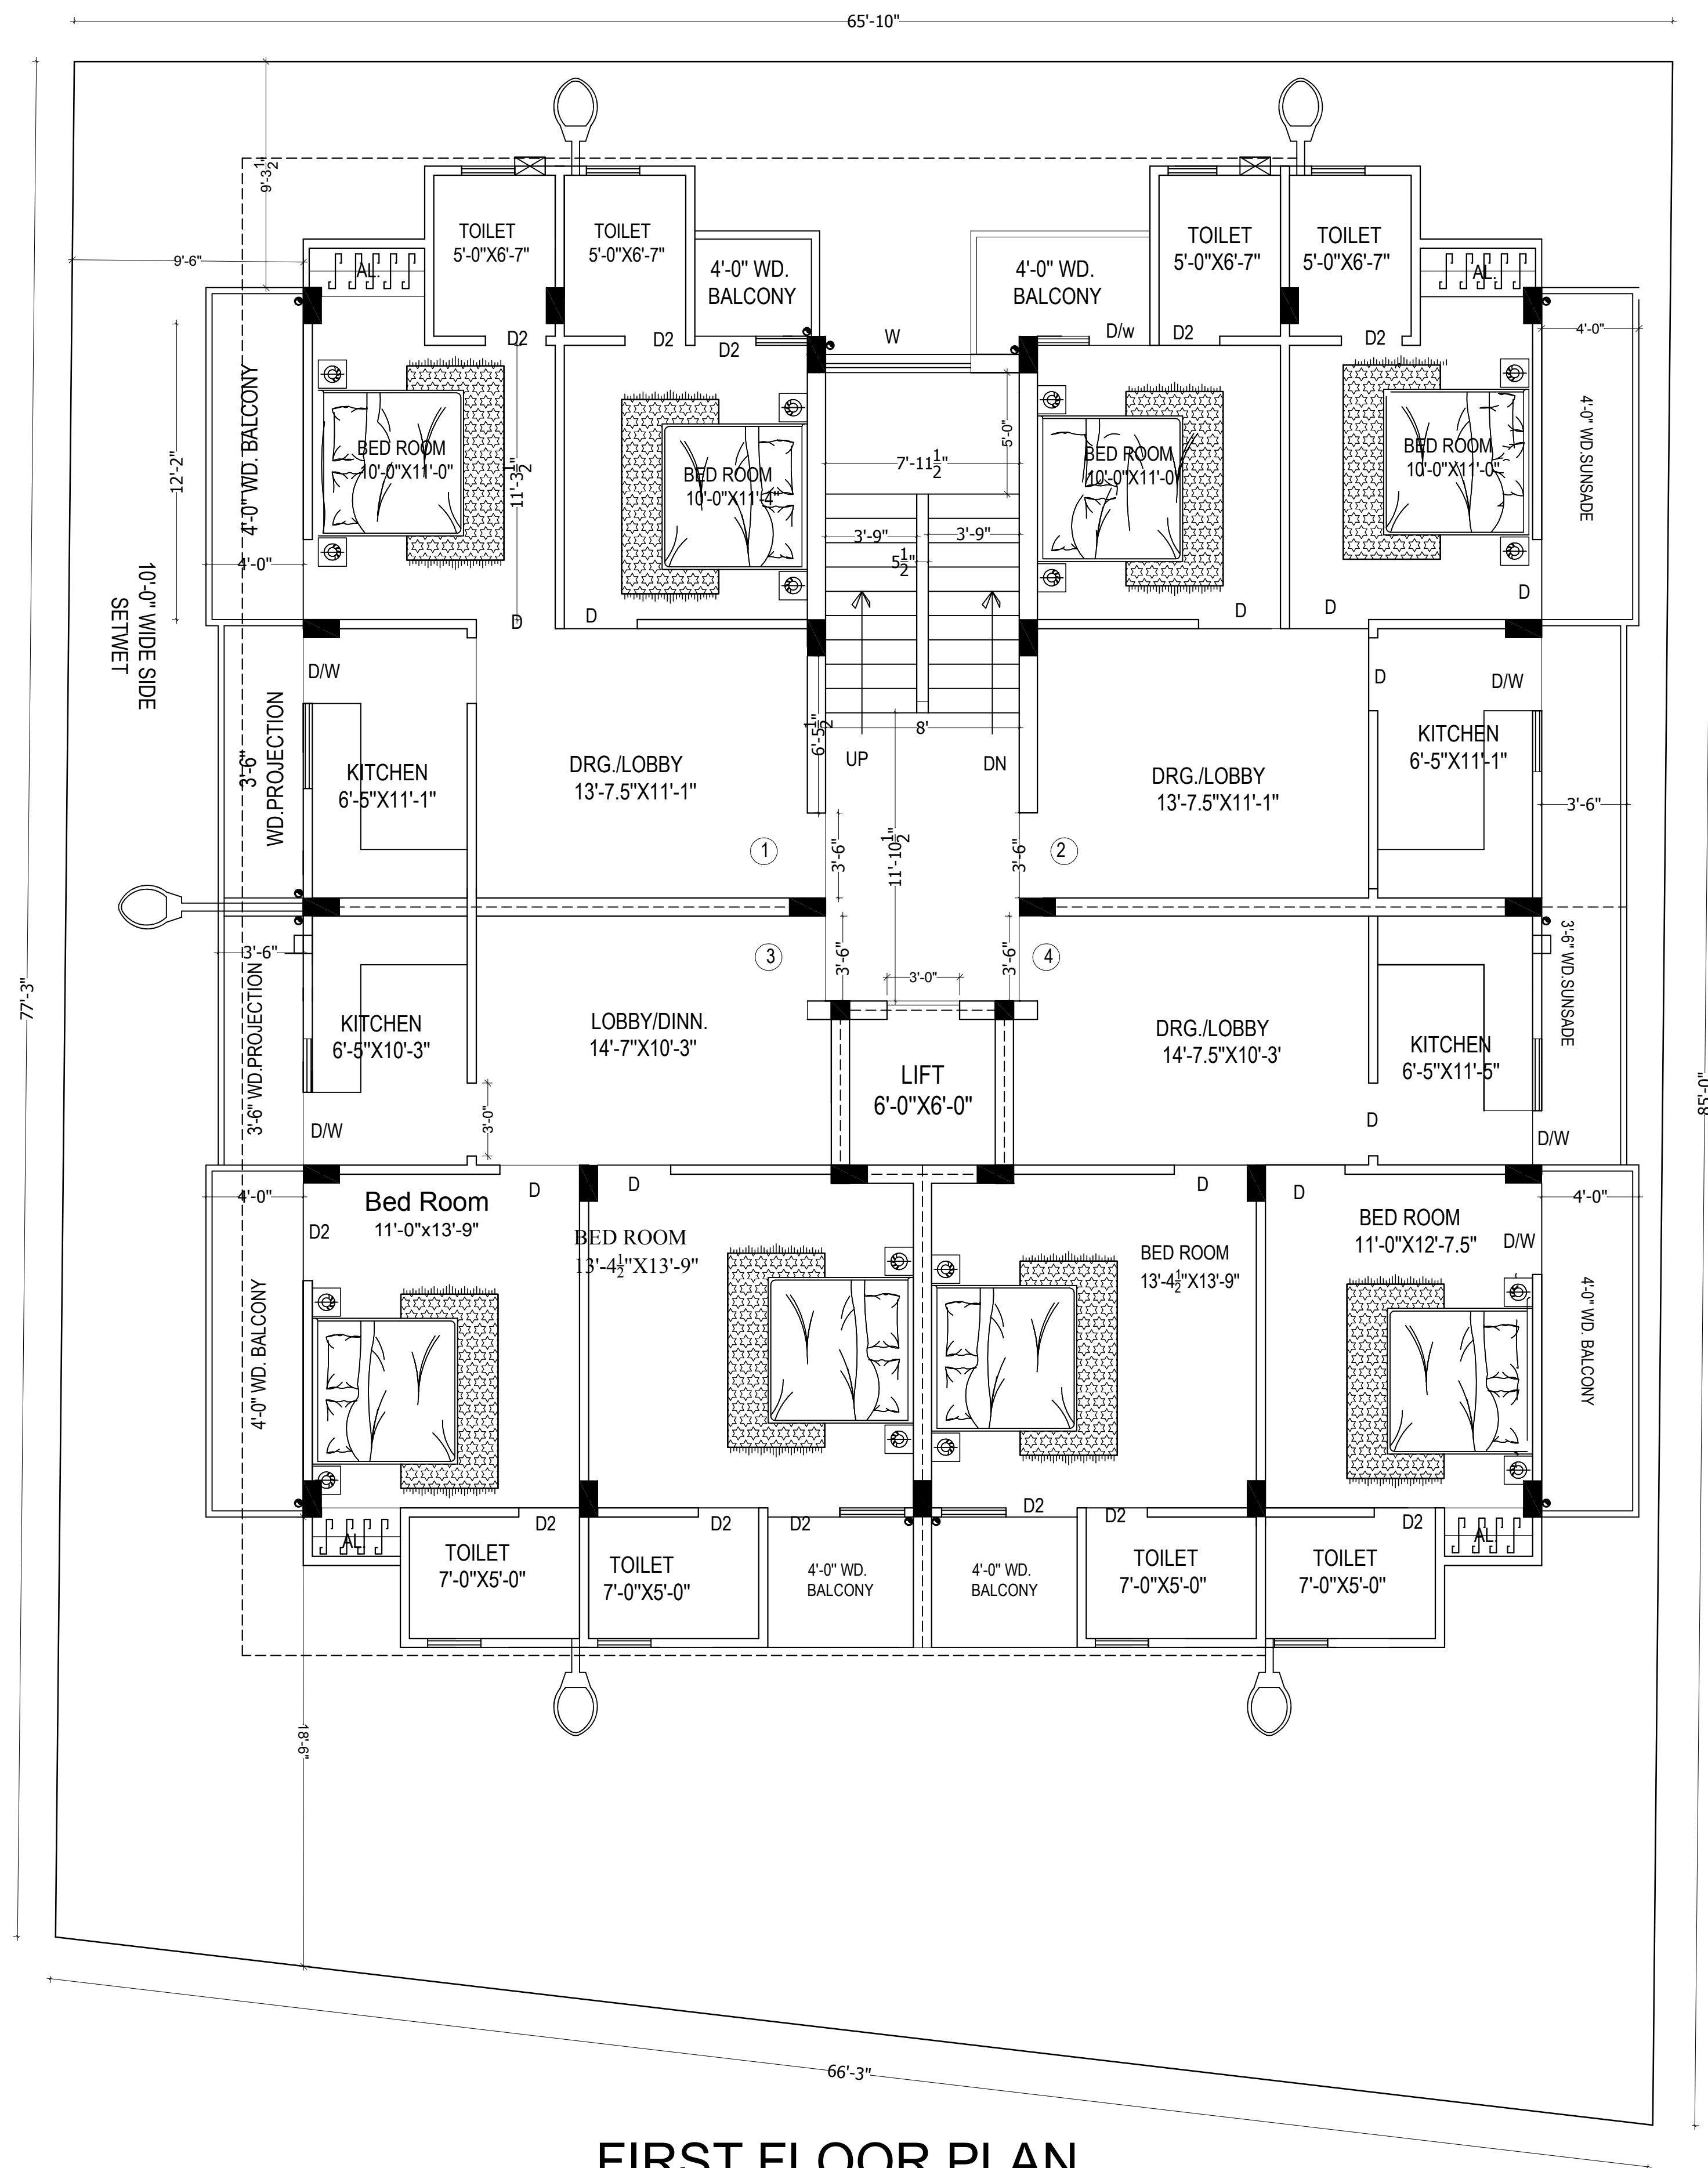

ELECTRICITY SUPPLY PLAN

FIRST FLOOR PLAN

PROPOSED RESIDENTIAL
BUILDING PLAN
PLOT NO. 117, SITUATED
AT ARUNA NAGAR , ETAH.

TOTAL LAND AREA = 5342.01

AREA CHART:-

FLAT NO.- 1 = 722.61 SQ.FT.

FLAT NO.- 2 = 735.36 SQ.FT.

FLAT NO.- 3 = 820.00 SQ.FT.


FLAT NO.- 4 = 820.00 SQ.FT.

REFERENCE

- ELECTRICAL LINE
- ELECTRICAL LIGHT

OWNER :- M/S GANGA VIDHA
PROPERTY HAVE PVT. LTD.

NORTH POINT

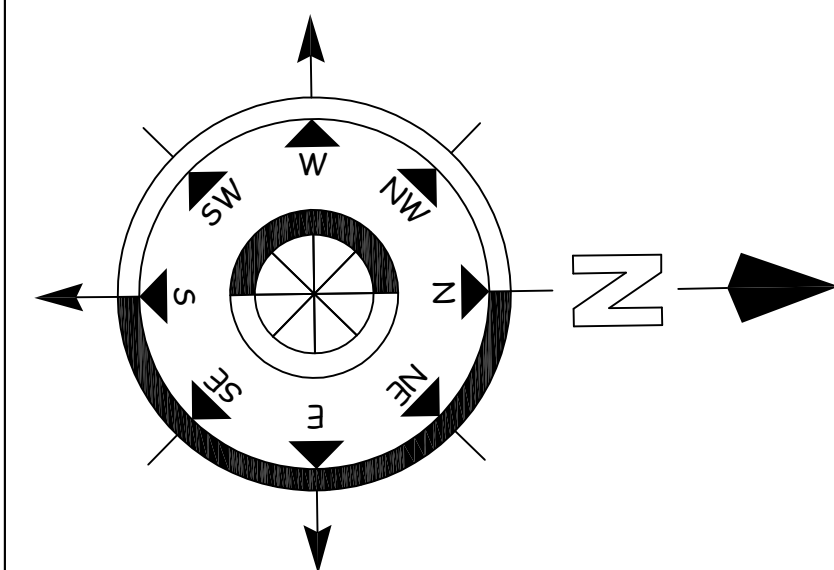

New Light Architect


Architectural Plannig Interior Design
Structural Drawing, Perspective Views, Estimate

Shop :- No.-41 F.F. Parsvnath Panchvati
Plaza Tajnagri ph.-2, Agra.282001.
Phone:- 7351333340 (M).

email -luvpal13@yahoo.com

ELECTRICITY SUPPLY PLAN

TERRACE FLOOR PLAN

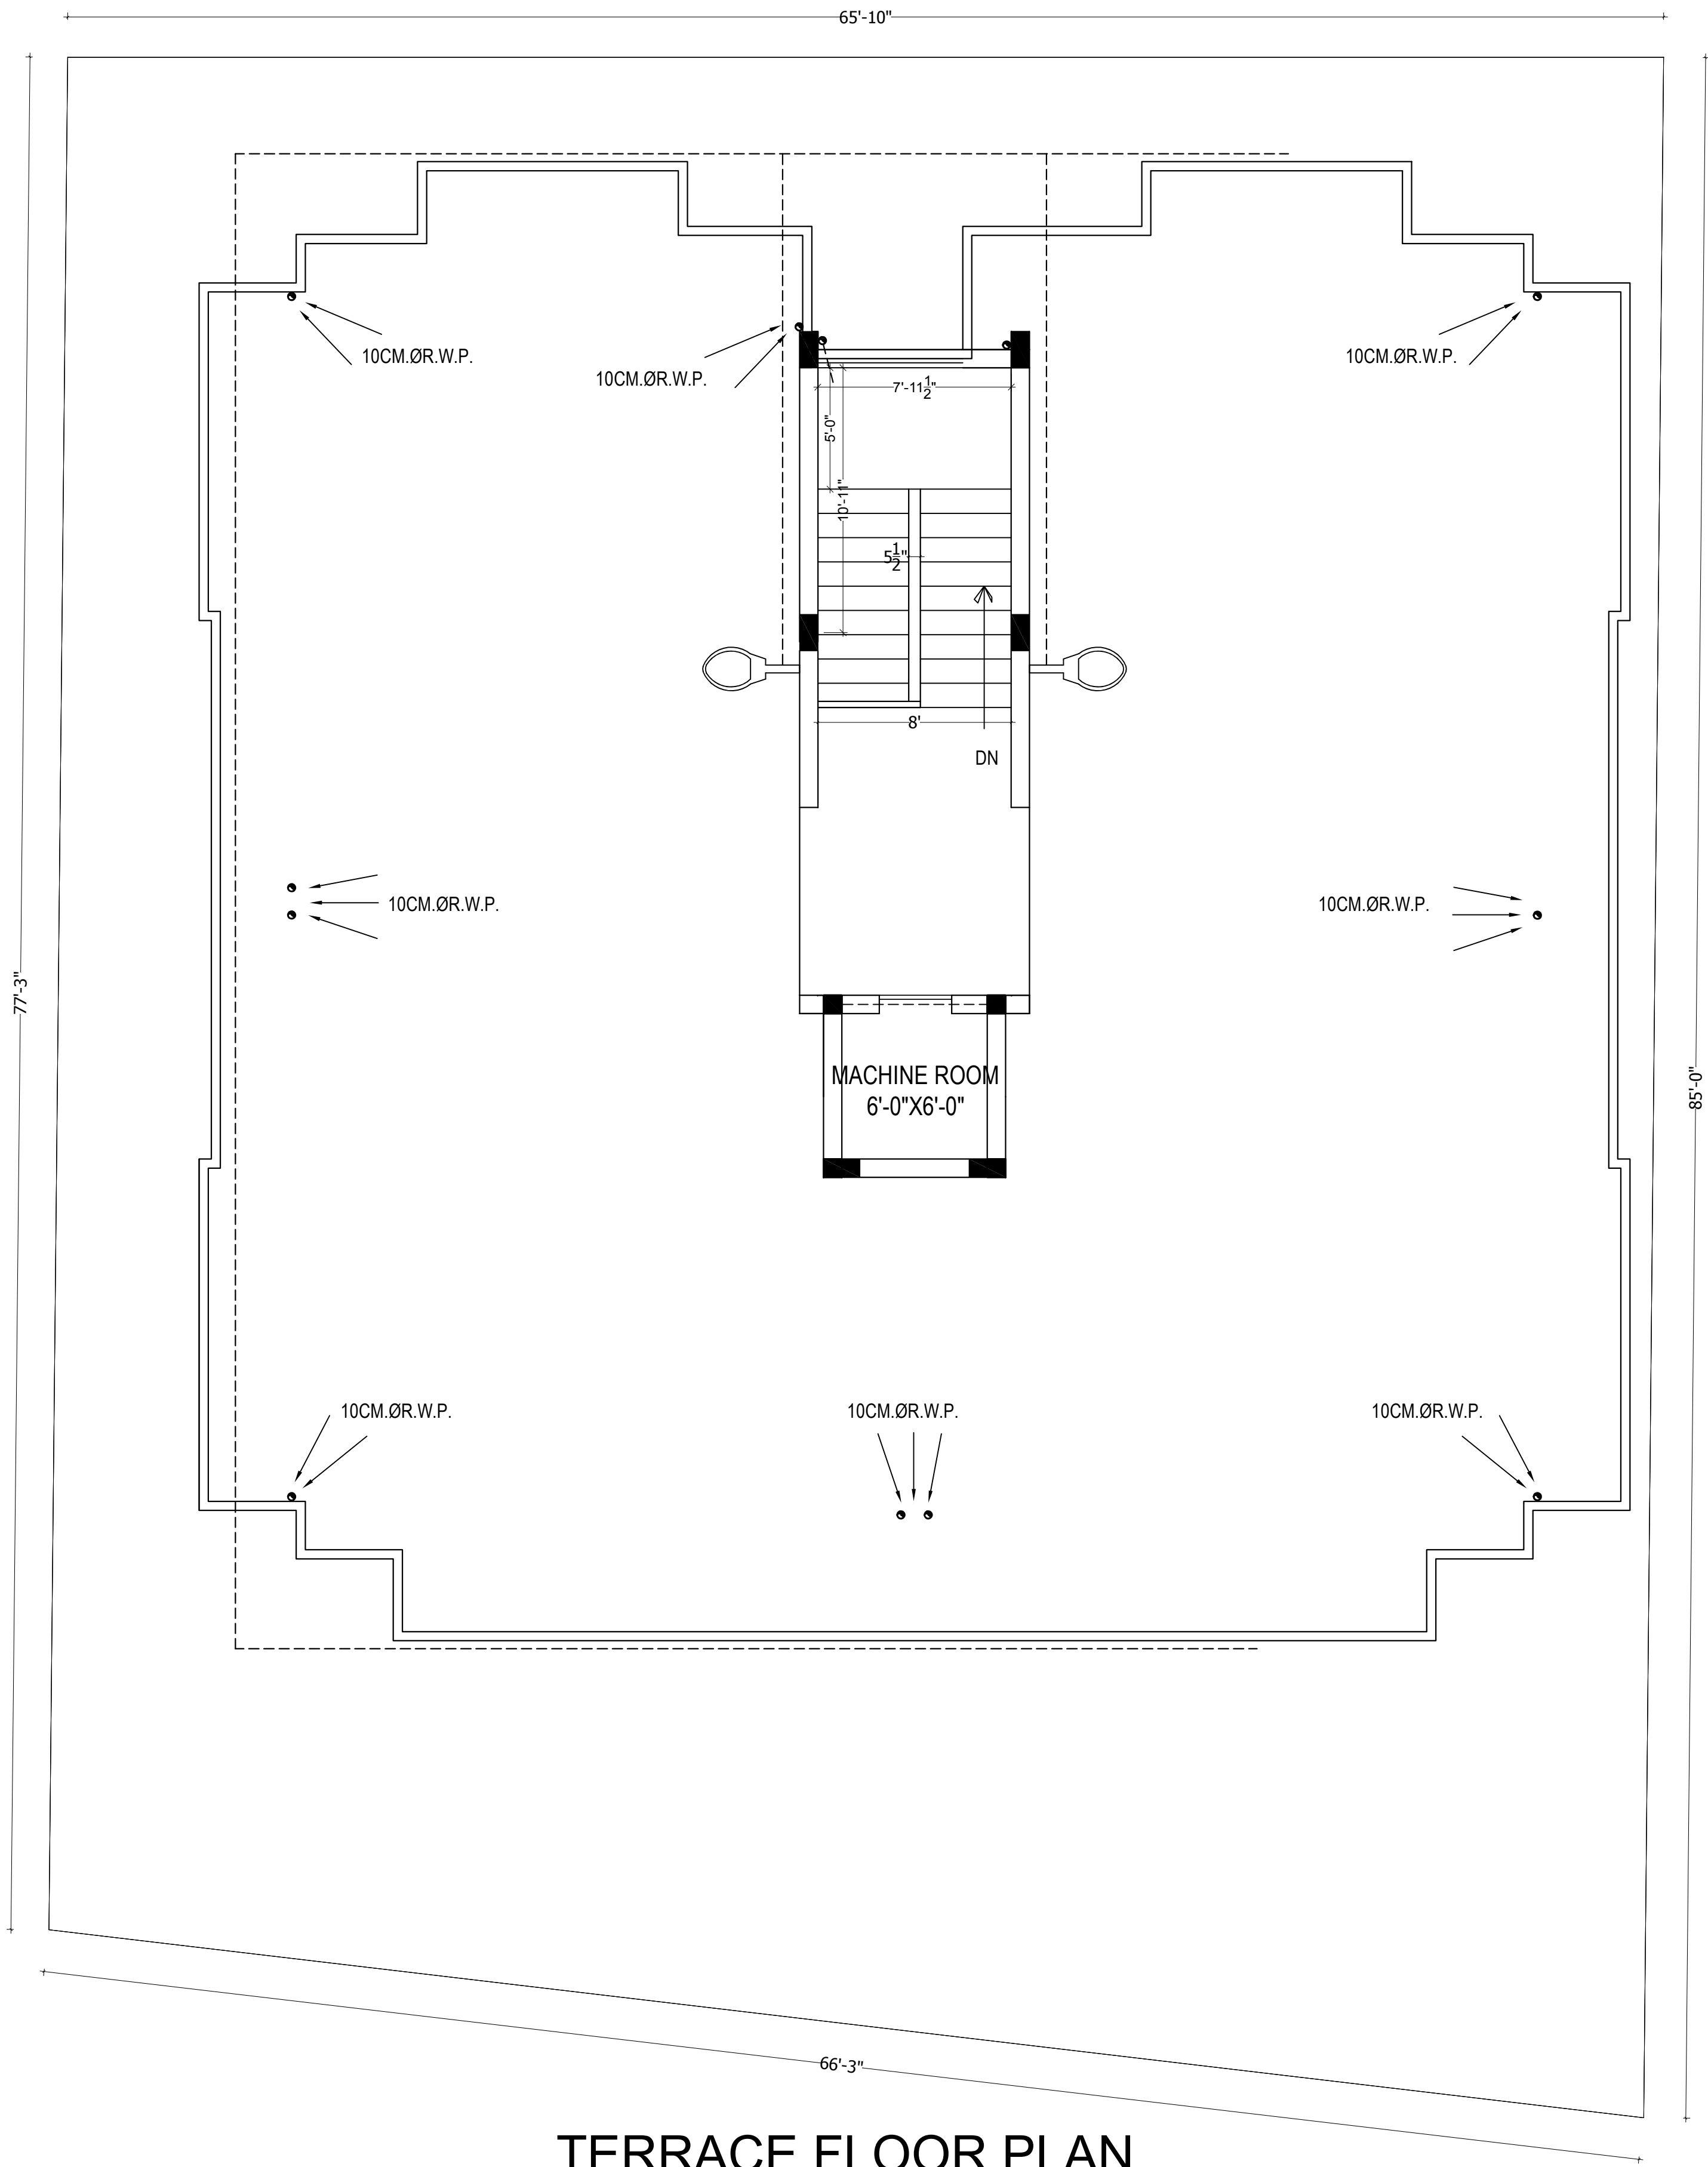

PROPOSED RESIDENTIAL
BUILDING PLAN
PLOT NO. 117, SITUATED
AT ARUNA NAGAR , ETAH.

TOTAL LAND AREA = 5342.01

AREA CHART.:-



FLAT NO.- 1 = 722.61 SQ.FT.

FLAT NO.- 2 = 735.36 SQ.FT.

FLAT NO.- 3 = 820.00 SQ.FT.


FLAT NO.- 4 = 820.00 SQ.FT.

REFERENCE

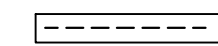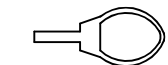-  ELECTRICAL LINE
-  ELECTRICAL LIGHT

OWNER :- M/S GANGA VIDHA
PROPERTY HAVE PVT. LTD.

NORTH POINT

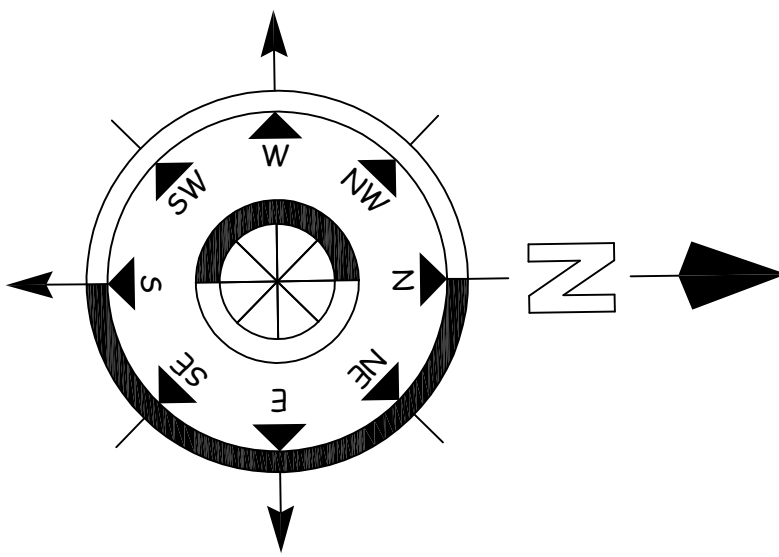

New Light Architect

Architectural Plannig Interior Design
Structural Drawing, Perspective Views, Estimate

Shop :- No.-41 F.F. Parsvnath Panchvati
Plaza Tajnagri ph.-2, Agra.282001.
Phone:- 7351333340 (M).

email -luvpa113@yahoo.com