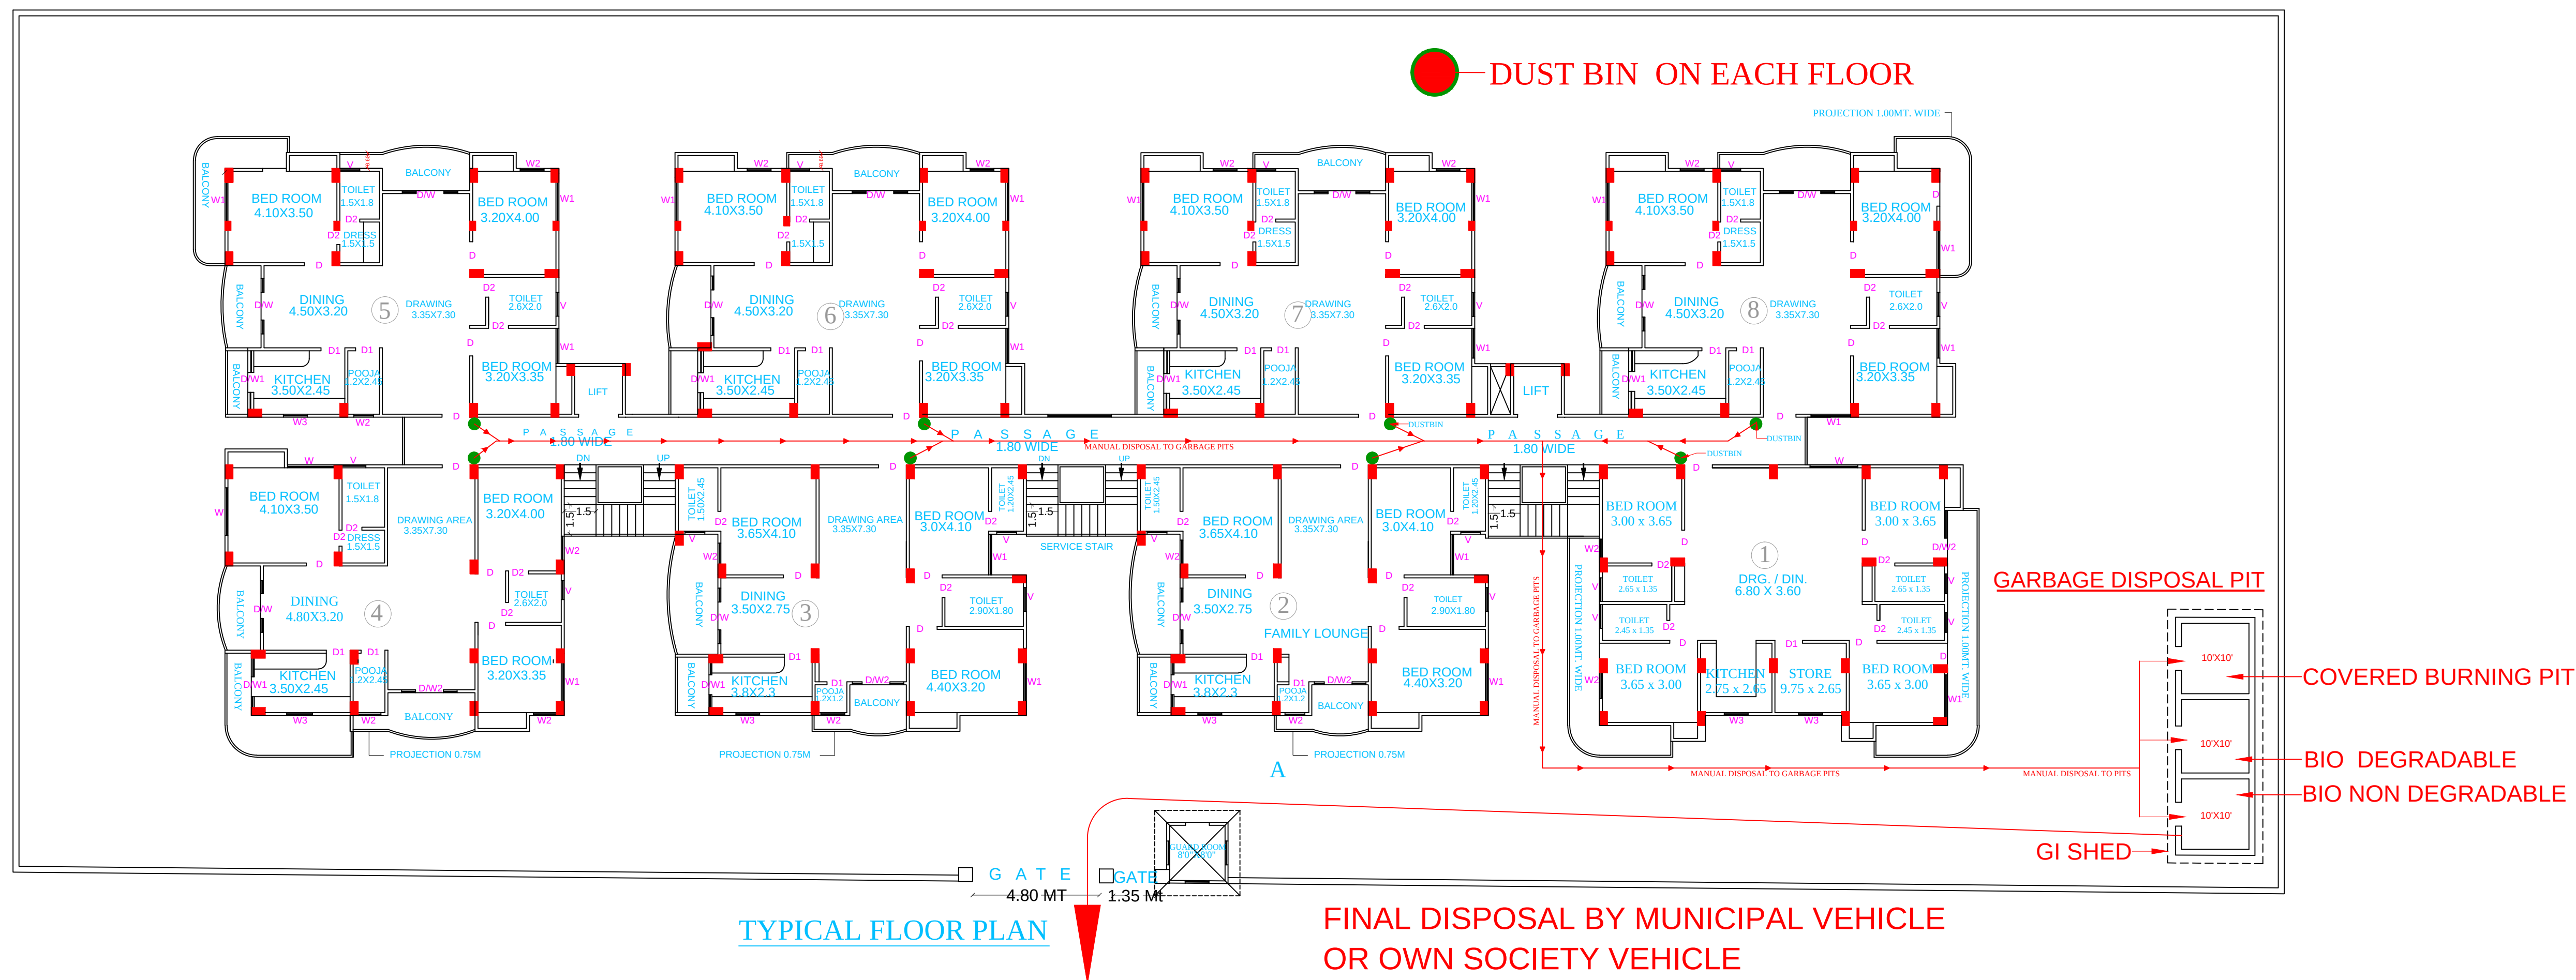


SITUATED AT. NATHMALPUR
GORAKHPUR

ARAZI NO. -129(mi),143

 — DUST BIN ON EACH FLOOR

TYPE	PARTICULAR	SIZE
D	DOOR	3'-6" X 7'-0"
D1	DOOR	3'-0" X 7'-0"
D2	DOOR	2'-6" X 7'-0"
W	WINDOW	6'-0" X 5'-0"
W1	WINDOW	4'-0" X 5'-0"
W2	WINDOW	3'-0" X 5'-0"
WK	WINDOW	5'-0" X 3'-6"
V	VENTILATOR	3'-0" X 1'-6"

SCALE	STAIR DETAIL	LEGEND
1" = 8'-0", 1" = 4'-0"	RISER - 6"	PROPOSED CONSTRUCTION ———
		EXISTING CONSTRUCTION ———
		EXISTING TO BE DEMOLISH ———
1" = 2'-0", 1" = 32'-0"	TREAD - 12"	EXISTING TO BE COMPOUNDED ———
		SEVER LINE ———

DATE :-
DRN. BY :-
<u>SPECIFICATION :-</u>
1. ALL BRICK WORK TO BE DONE WITH CEMENT SAND MORTAR 1:6 2. R.C.C. WORK TO BE DONE WITH CEMENT CONCRETE RATIO 1:2:4 3. SAL WOOD TO BE USED IN DOOR, WINDOW & VENTILATOR.
OWNER'S SIGN.