


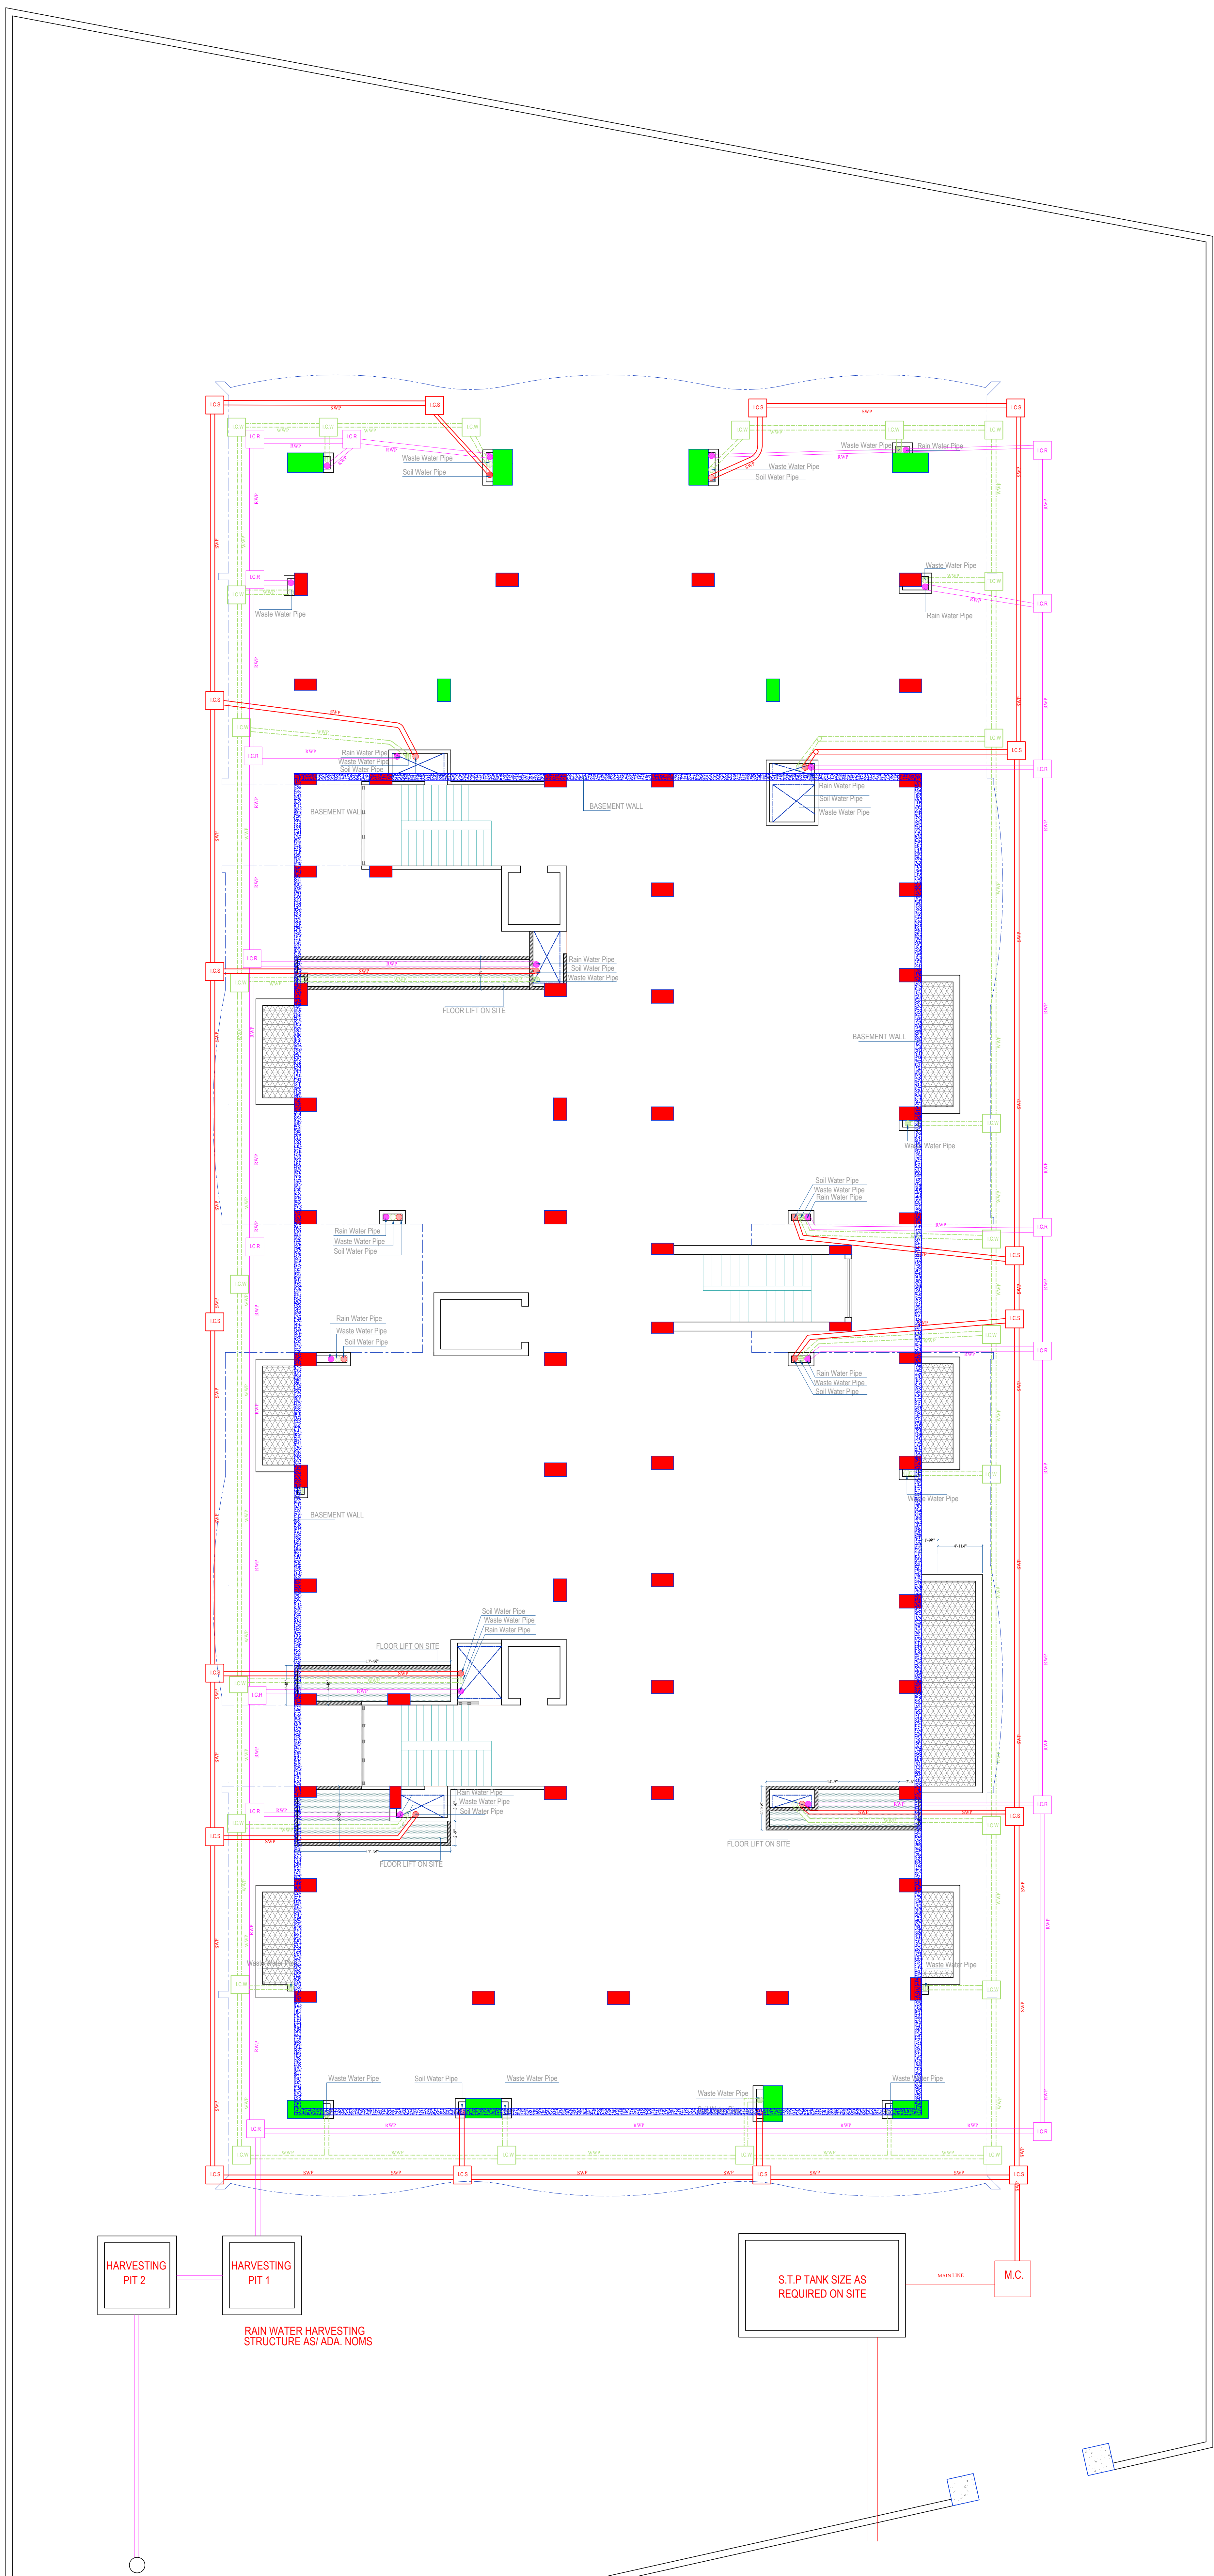

SANITARY LEGEND		
ITEM	SHORT NAME	SYMBOL
1. NAHNI TRAP	N.T.	
2. C.C. CHAMBER 3"	C	
3. SOIL WASTE PIPE 4"	S.W.P	
4. WASTE WATER PIPE 3"	W.W.P	
5. RAIN WATER PIPE	R.W.P	
6. INSPECTION CHAMBER SOIL WASTE	I.C.S	
7. INSPECTION CHAMBER RAIN WATER	I.C	
8. INSPECTION CHAMBER WASTE WATER	I.C	
9. MASTER CHAMBER	M.C.	
10. RAIN WATER PIPE		
11. WASTE WATER PIPE		
10. SOIL WASTE PIPE		

Client :

M/S TULSI INFRAHEIGHTS PVT. LTD.

Project Title :

PROPOSED MULTI STOREY FLATS AT AGRA

Drawing Title :

STILT FLOOR PLUMBING LINE DETAIL PLAN

Scale :

N.T.S.

Drawn by:

Mr. MOHIT

Working by:

Mr. MOHIT

Checked by :

Mr. ROHIT SETHI

Dwg.-No. : 136

S. No.	Date	Details
Issue	22-06-2015	MAIL
Rev. 1		
Rev. 2		
Rev. 3		
Rev. 4		

GENERAL NOTES:-

1. All dimensions in this drawing are In Feet & Inches.

2. Only written dimensions are to be followed, drawing Should not be scaled under any circumstances.

3. All measurements must be checked & verified by the contractors prior to execution of work at the Site.

4. Any discrepancies between Architectural,Structural & Services drawings must be brought into the Notice immediately & prior to execution at site.

5. This drawing is to be read in conjunction with all relevant Structural,Services & Facility Planning Drawings.

6. Detail Drawings shall take Precedence over Working Drawings

7. Co-Ordination With Services Such As HVAC,Plumbing & Electrical etc. is the responsibility of the contractors.

This Drawing is the Property of DESIGN ENCLAVE INTERNATIONAL. It must not be Copied, Used, Reproduced or Handed Over to Third Party without Prior Written Permission. The Information is issued on with the Understanding that no part thereof shall be Duplicated for the purpose other than the Expressed Purpose.

Design Enclave International

D-128, Savitri Path, Bapu Nagar, JAIPUR

Phone : +91-141-4030801 +91-98290-17887

www.dejainpur.com rohit.sethi@dejainpur.com