
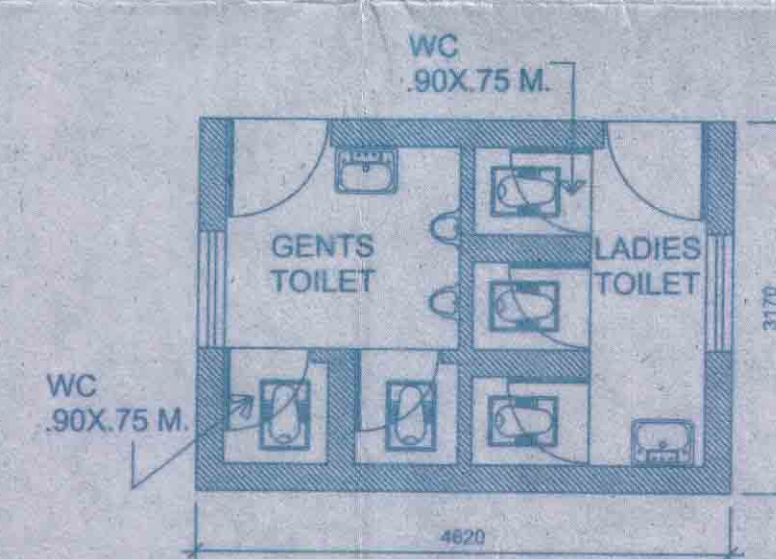
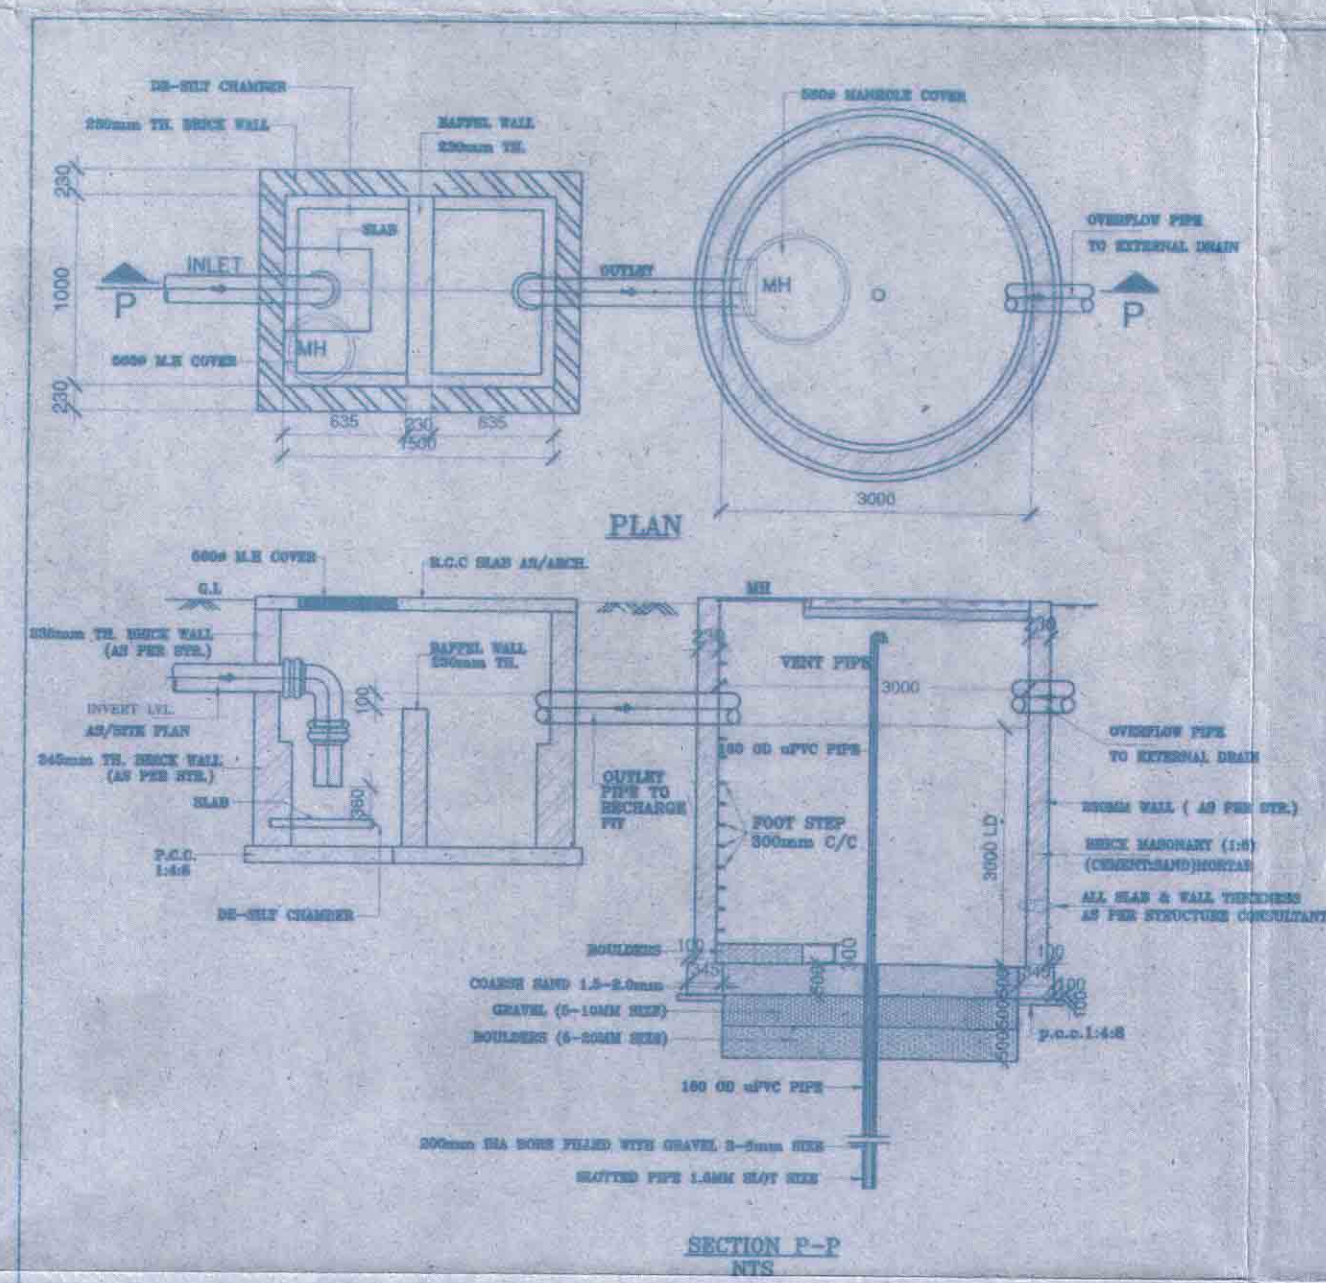


PUBLIC TOILET DETAIL
(GENTS AND LADIES)
(AREA 14.64 SQ.M)

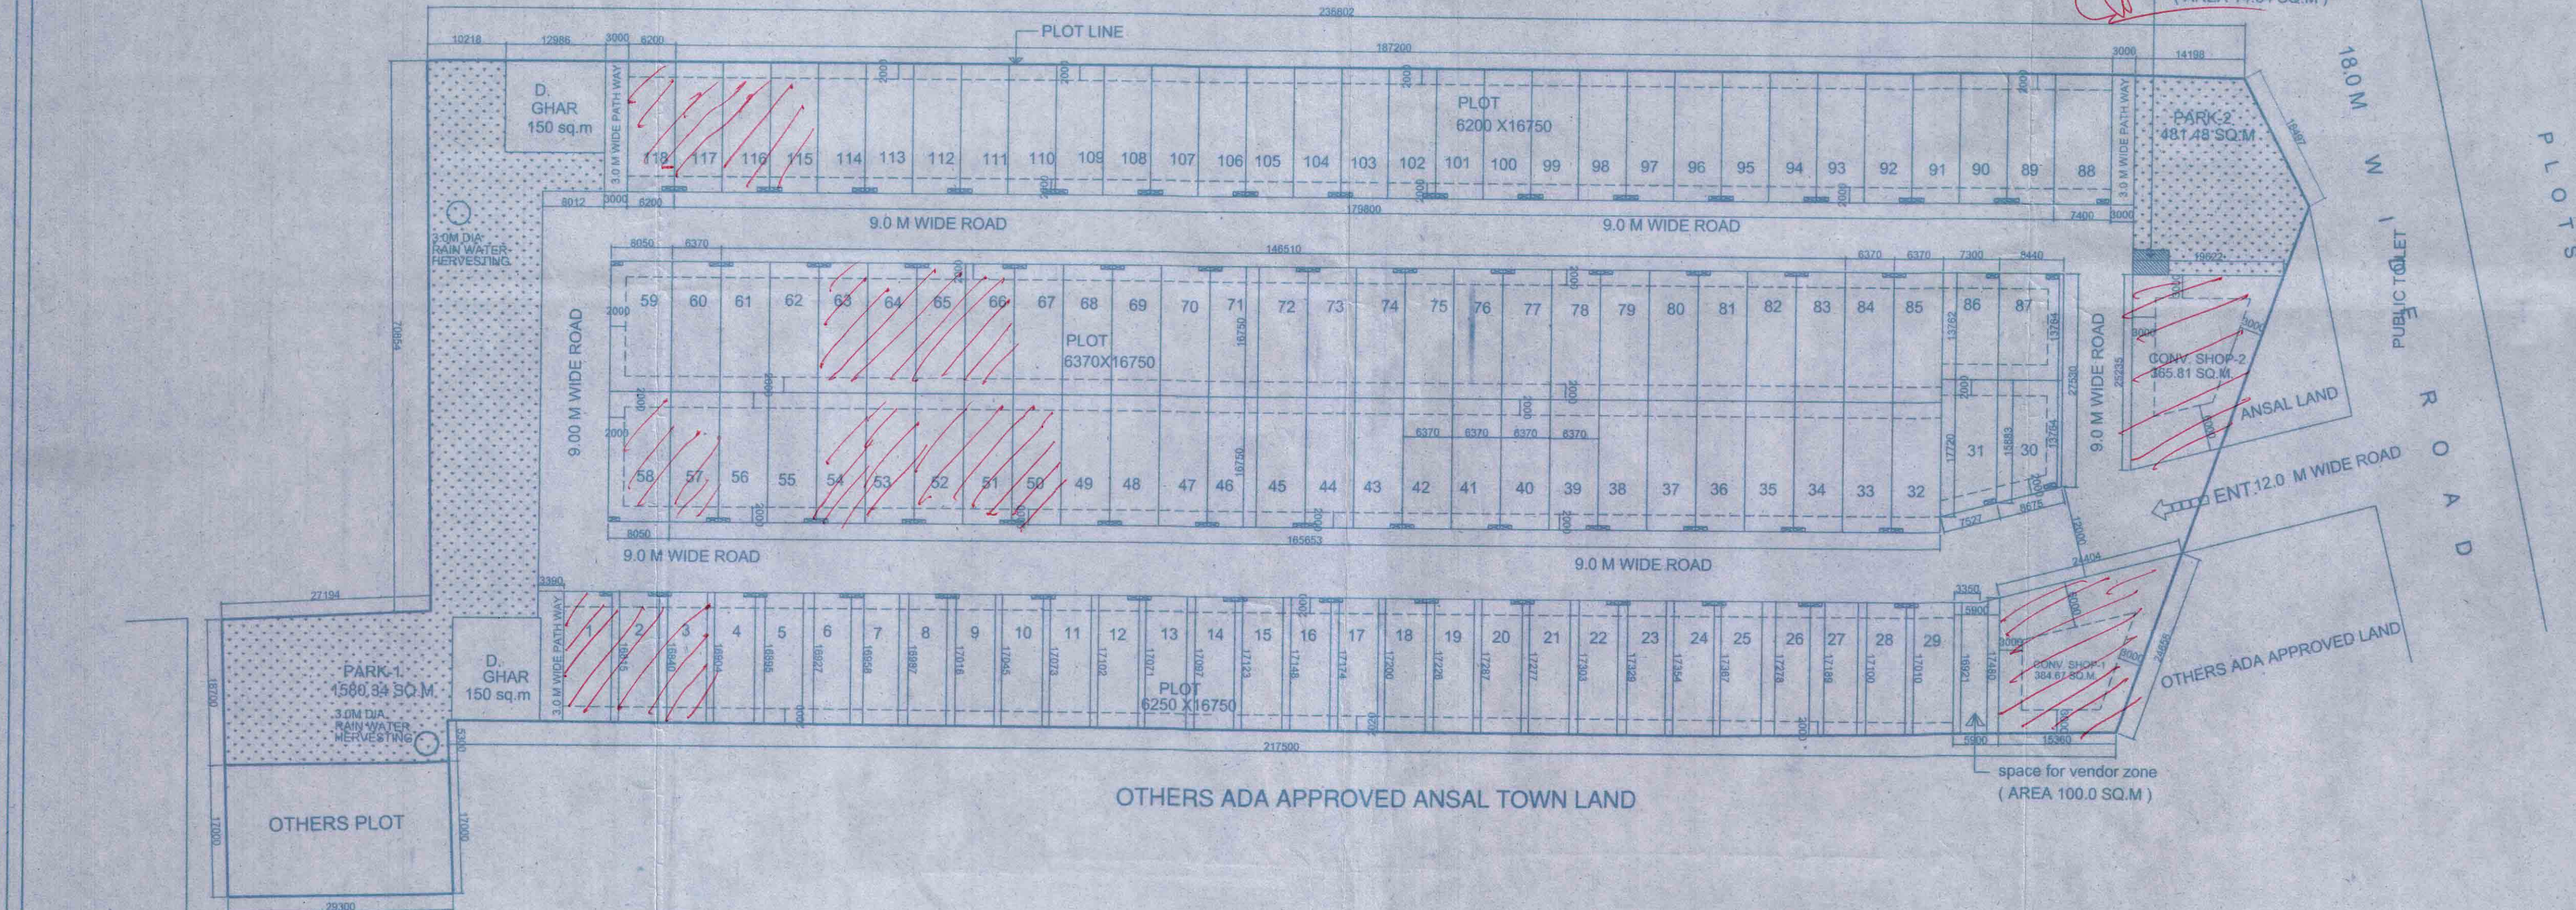

PUBLIC TOILET DETAIL
(GENTS AND LADIES)
(AREA 14.64 SQ.M)

NOTE - LOCATION OF RAIN WATER HARVESTING SYSTEM CAN BE CHANGED DEPENDING UPON THE DESIGN & SITE CONDITION

REVISÉ SUBMISSION LAYOUT PLAN

REVISED LAYOUT PLAN OF " NIRMALA VIHAR"
AT KHASRA NO. 172,
MAUZA BAGDA, TAJ GANJ WARD, AGRA.

OWNERS:

M/S. THIRD EYE MEDIA PVT. LTD.

PROPOSED CALCULATION

TOTAL PLOT AREA =	20481.00 SQ.M
PERMISSIBEL GREEN @ 10%	= 2048.10 SQ.M
PERMISSIBEL COMMERCIAL @ 5%	= 1024.05 SQ.M
PROPOSED PLOTTED AREA	= 12624.00 SQ.M (61.64 %)
PROPOSED COMMERCIAL (384.67 + 365.81)	= 750.48 SQ.M (3.67 %)
PROPOSED GREEN (1580.34 + 481.48)	= 2061.82 SQ.M (10.06 %)
PROPOSED PUBLIC TOILET	= 14.64 SQ.M (0.07 %)
PROPOSED D GHAR (150.0 + 150.0)	= 300.00 SQ.M (1.47 %)
PROPOSED VENDOR SPACE	= 100.00 SQ.M (0.48 %)
PROPOSED ROAD AREA	= 4630.06 SQ.M (22.61 %)
NOS. OF PLOTS	= 118 NOS

Third Eye Media Pvt. Ltd.

Amal
Auth. Signatory

Authorized signature

NEERAJ KOCHAR
Architect
CA/94/17709

ARCHITECT SING

SCALE:-

(1:500)



सौर्य ऊर्जा अपनाओ
बिजली बचाओ

[illegible][illegible]

महोदय

अवर अभियन्ता

Answer

अभिशासक अभियन्ता (नगर) मुख्य नगर निर्वाणक
अभियन्ता विकास प्राधिकरण प्राचार्य विकास प्राधिकरण

अंगरस विकसित होता है