
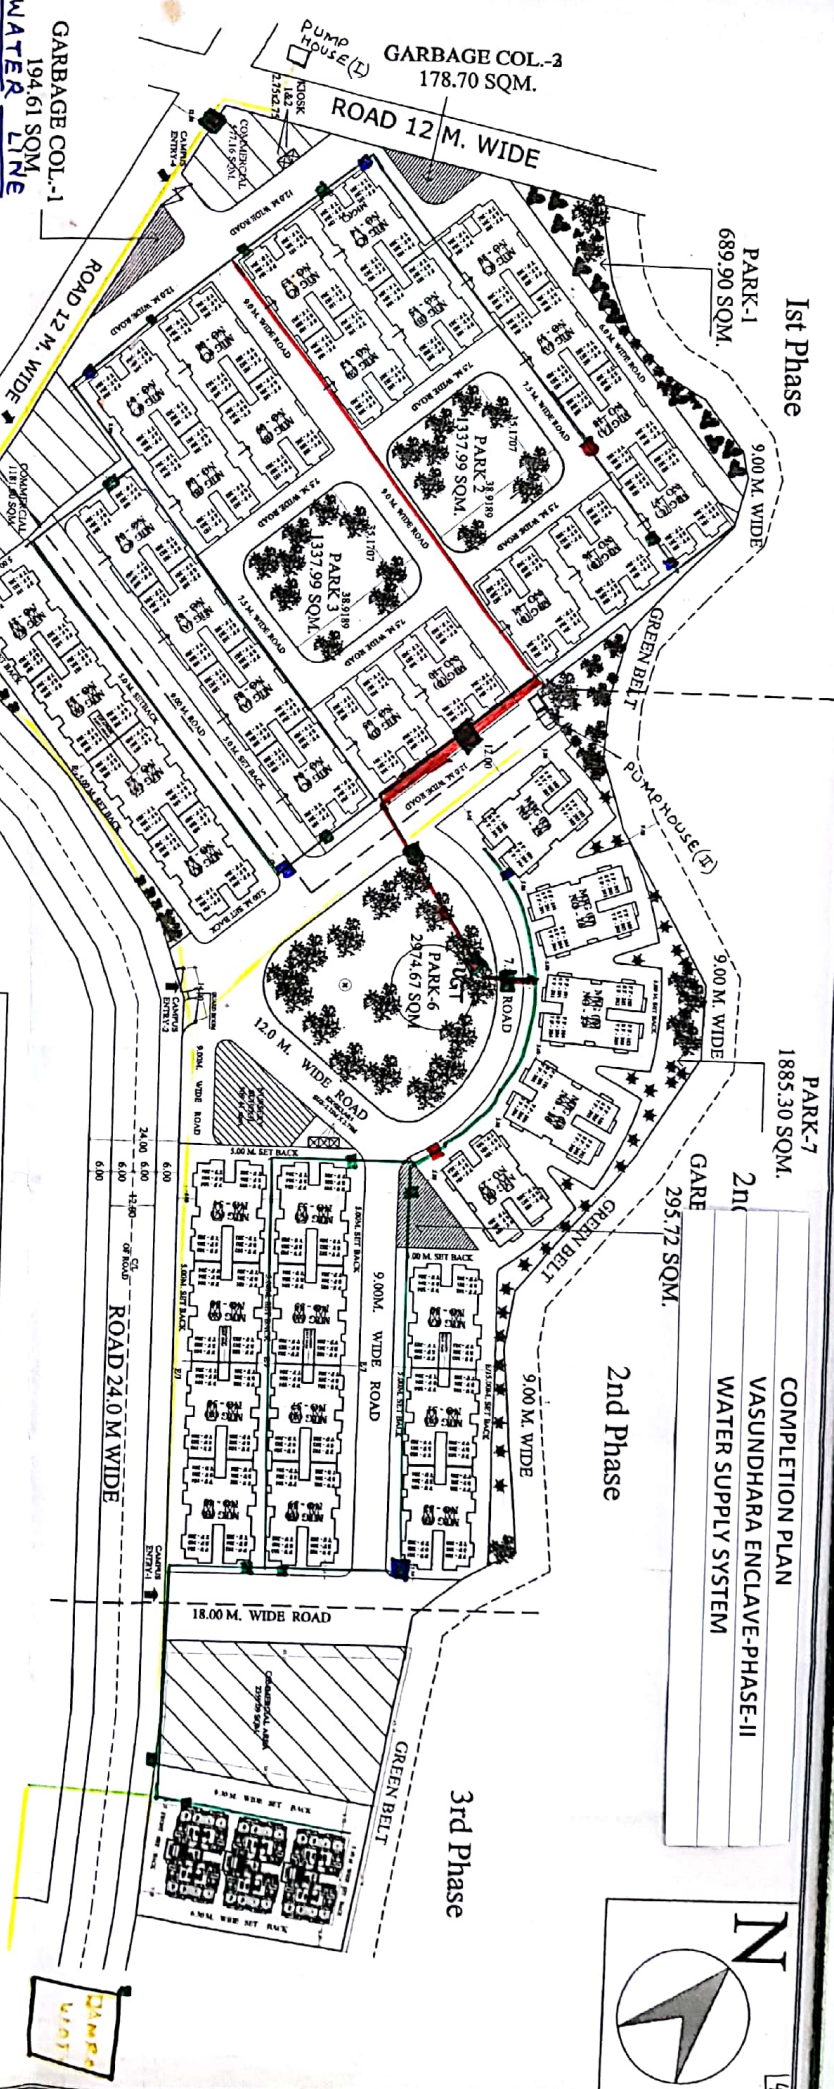


**1st Phase**

PARK-1  
689.90 SQM.

PARK-7  
1885.30 SQM.

**COMPLETION PLAN**  
VASUNDHARA ENCLAVE-PHASE-II  
WATER SUPPLY SYSTEM

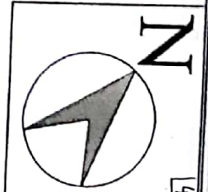

- GARBAGE COL.-1  
194.61 SQM
- WATER LINE
- 110 M.M. C.P.V.C. Pipe
- SLUICE VALVE
- AIR VALVE
- FIRE HYDRANT
- 150 MM C.P.V.C. Pipe
- 1st PHASE
- 2nd PHASE

| PART A - VASUNDHARA PHASE - I   |               |                            |                    |
|---------------------------------|---------------|----------------------------|--------------------|
| PARTICULARS                     | NO. OF BLOCKS | NO. OF FLATS IN EACH BLOCK | TOTAL NO. OF FLATS |
| 1. M.I.O. (A-3)                 | 04            | 12                         | 48                 |
| 2. M.I.O. (A-3)                 | 04            | 12                         | 48                 |
| 3. M.I.O. (A-3)                 | 04            | 12                         | 48                 |
| 4. M.I.O. (A-3)                 | 04            | 12                         | 48                 |
| <b>TOTAL</b>                    | <b>16</b>     | <b>48</b>                  | <b>768</b>         |
| PART B - VASUNDHARA PHASE - II  |               |                            |                    |
| PARTICULARS                     | NO. OF BLOCKS | NO. OF FLATS IN EACH BLOCK | TOTAL NO. OF FLATS |
| 1. M.I.O. (A-3)                 | 07            | 12                         | 84                 |
| 2. M.I.O. (A-3)                 | 07            | 12                         | 84                 |
| 3. M.I.O. (A-3)                 | 07            | 12                         | 84                 |
| 4. M.I.O. (A-3)                 | 07            | 12                         | 84                 |
| <b>TOTAL</b>                    | <b>28</b>     | <b>84</b>                  | <b>2352</b>        |
| PART C - VASUNDHARA PHASE - III |               |                            |                    |
| PARTICULARS                     | NO. OF BLOCKS | NO. OF FLATS IN EACH BLOCK | TOTAL NO. OF FLATS |
| 1. M.I.O. (A-3)                 | 07            | 12                         | 84                 |
| 2. M.I.O. (A-3)                 | 07            | 12                         | 84                 |
| 3. M.I.O. (A-3)                 | 07            | 12                         | 84                 |
| 4. M.I.O. (A-3)                 | 07            | 12                         | 84                 |
| <b>TOTAL</b>                    | <b>28</b>     | <b>84</b>                  | <b>2352</b>        |

**PROPOSED VASUNDHARA ENCLAVE PHASE-I, II & III LAY-OUT PLAN "SAMADWADI AWAS YOJNA" AT GAUTAM VIHAR EXTENSION SCHEME, RAMGARHTAL PARIYOJANA, GORAKHPUR.**

**AREA DETAIL**

| 1- TOTAL PLOT AREA      | 57343.00 sqm. (100 %)  |
|-------------------------|------------------------|
| 2- UNDER RESIDENCE      | 28867.49 sqm. (49.99%) |
| 3- UNDER NURSERY SCHOOL | 509.41 sqm. (0.89 %)   |
| 4- UNDER COMERCIAL      | 4193.08 sqm. (7.31 %)  |
| 5- UNDER GARBAGE        | 669.03 sqm. (1.17 %)   |
| 6- UNDER ROAD           | 14434.02 sqm. (25.52%) |
| 7- UNDER PARK           | 8669.97 sqm. (15.12%)  |

31/03/2017  
 5.8  
 11/11/16  
 14/07/16  
 14/07/16