


FILE NO - ADA / LD / 25-26 / 0447

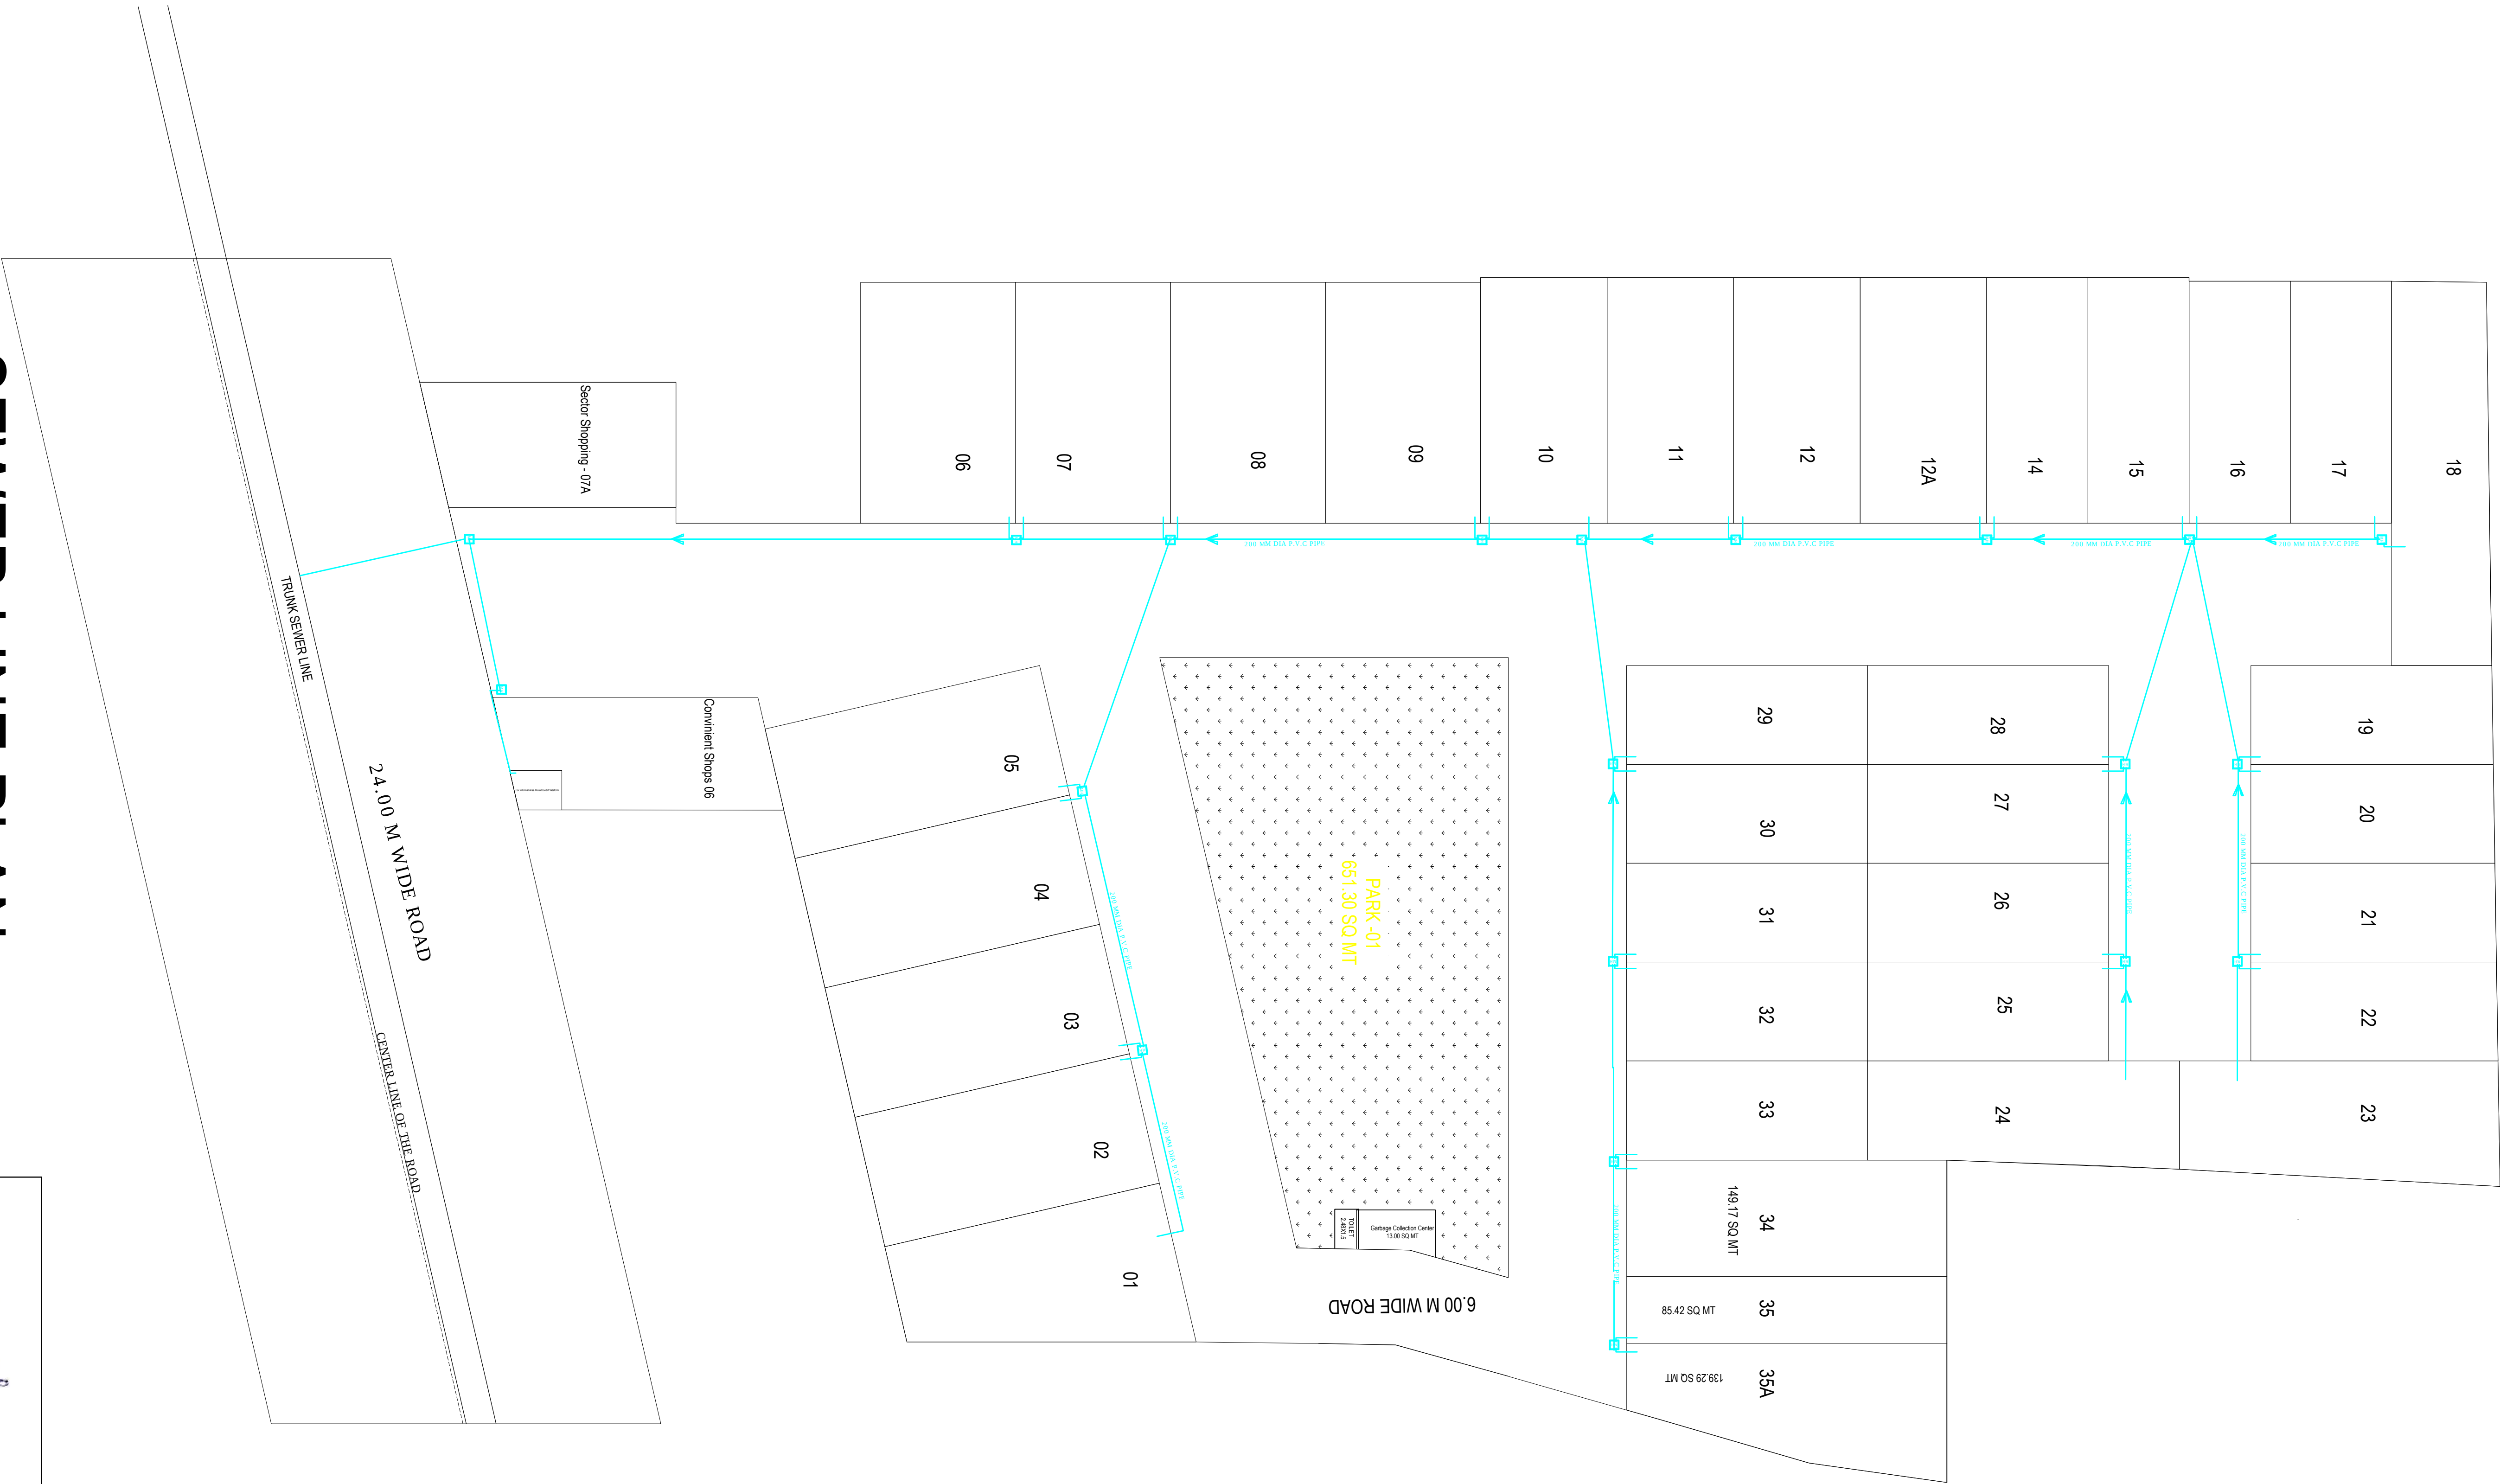

SEWER LINE PLAN

Ar. Vishnu Upadhyay

Ar. Vishnu Upadhyay
Ar. VISHNU UPADHYAY
B.Arch.
CA/2022/148621
56, Jaipur House Market, Agra

MODERN HOUSE PLANNERS

OFF : 56 JAIPUR HOUSE MARKET AGRA
PH: 9897690908, OFF: 9760702742.