



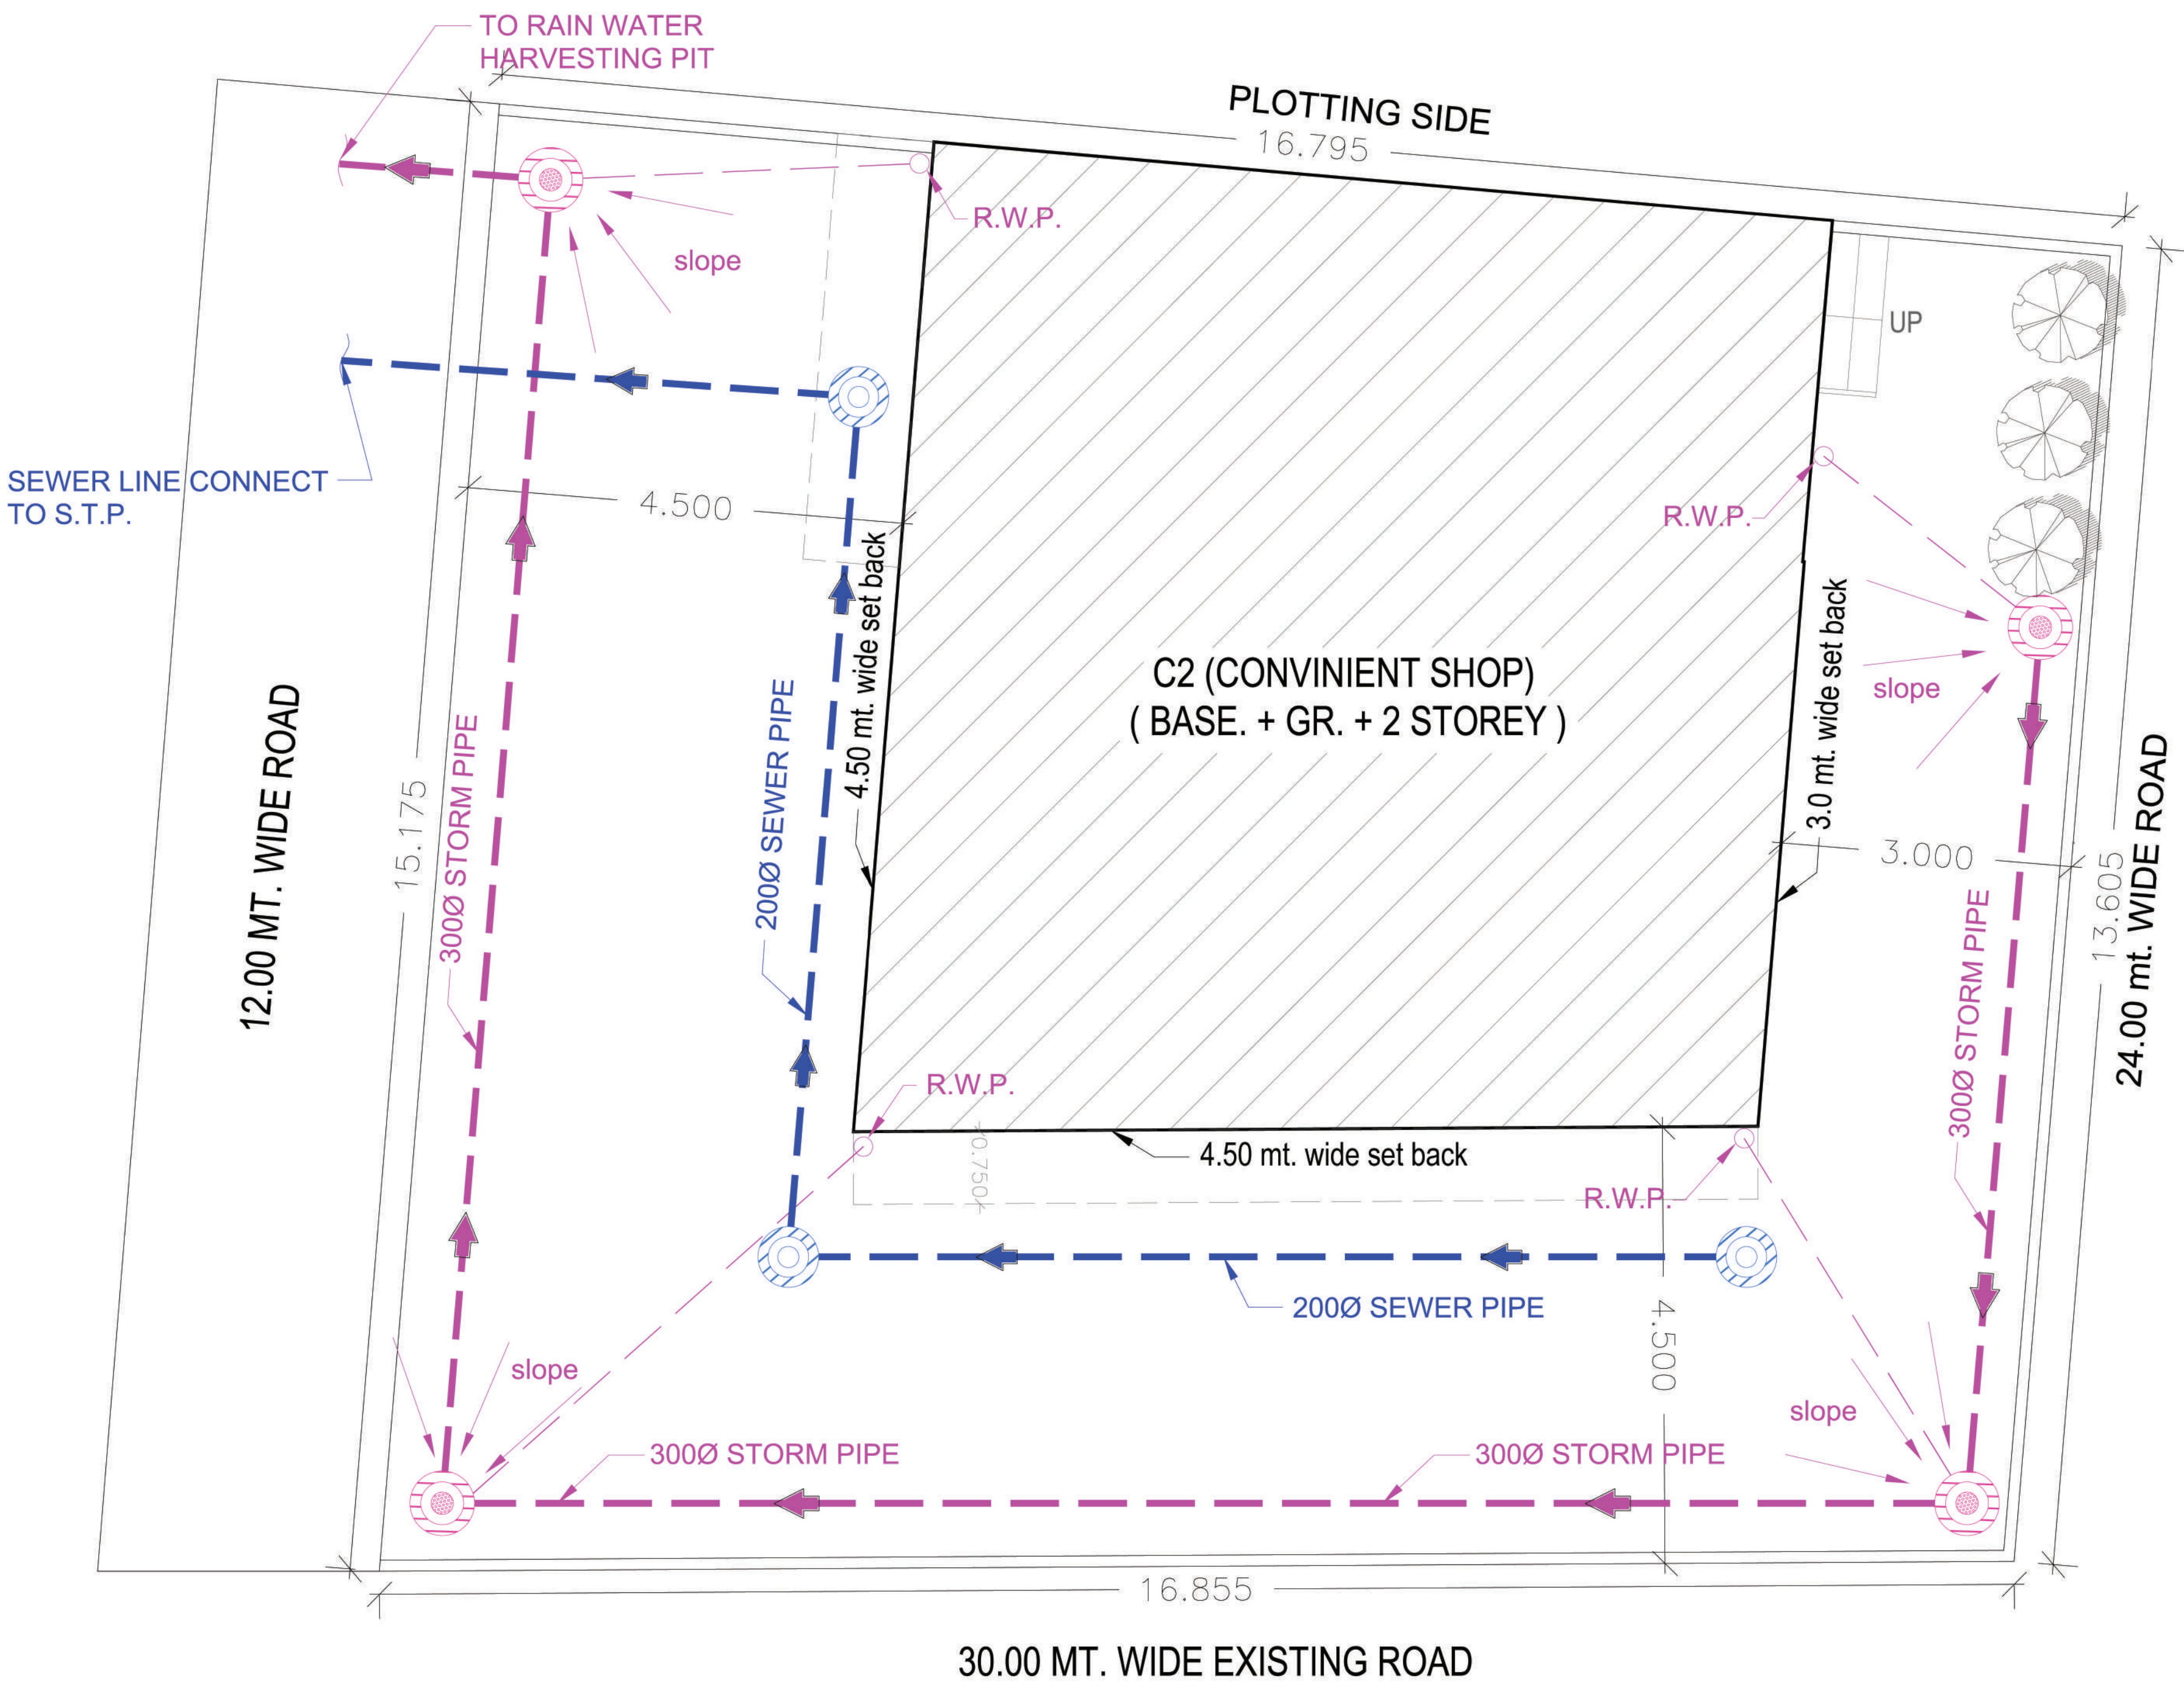

STROM WATER & SEWAGE PLAN

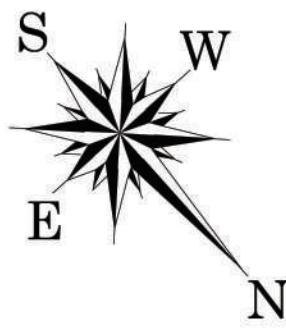

LEGEND:-

SYM.	DESCRIPTION
→ → →	EXT.STORM WATER LINE
→ → →	EXT.SEWER WATER LINE
MH	SEWER PIT(750 X 750)
⊗	SEWER MANHOLE
⊗	STORM MANHOLE

PROJECT:

SUBMISSION DRAWING FOR PROPOSED
CONVINIENT SHOP - C2 RESIDENTIAL LAYOUT
AT KHASRA NO. - 1228m , 1229 , 1218m & 1219m
VILLAGE NOOR NAGAR GHAZIABAD (U.P.)

OWNER:

M/s. - ASM MANAGMENT CONSULTANTS PVT. LTD.

AUTH. SIGN -

GAJENDRA PAL SHARMA

DRAWING TITLE :

CONVINIENT SHOP - C2
STROM WATER & SEWAGE PLAN

OWNER'S SIGN

ARCHITECT'S SIGN

ANUJ AGARWAL ARCHITECTS
OFFICE:- A-244 KAUSHAMBI GHAZIABAD (U.P.)
Ph:-0120 - 4165716 , 4563716 , 6454182
e-mail : arch.anujagarwal@gmail.com

SCALE	DEALT BY A. CHAUHAN	DATE
DESIGN BY	CHECKED BY	DRG. No.

SD-03