
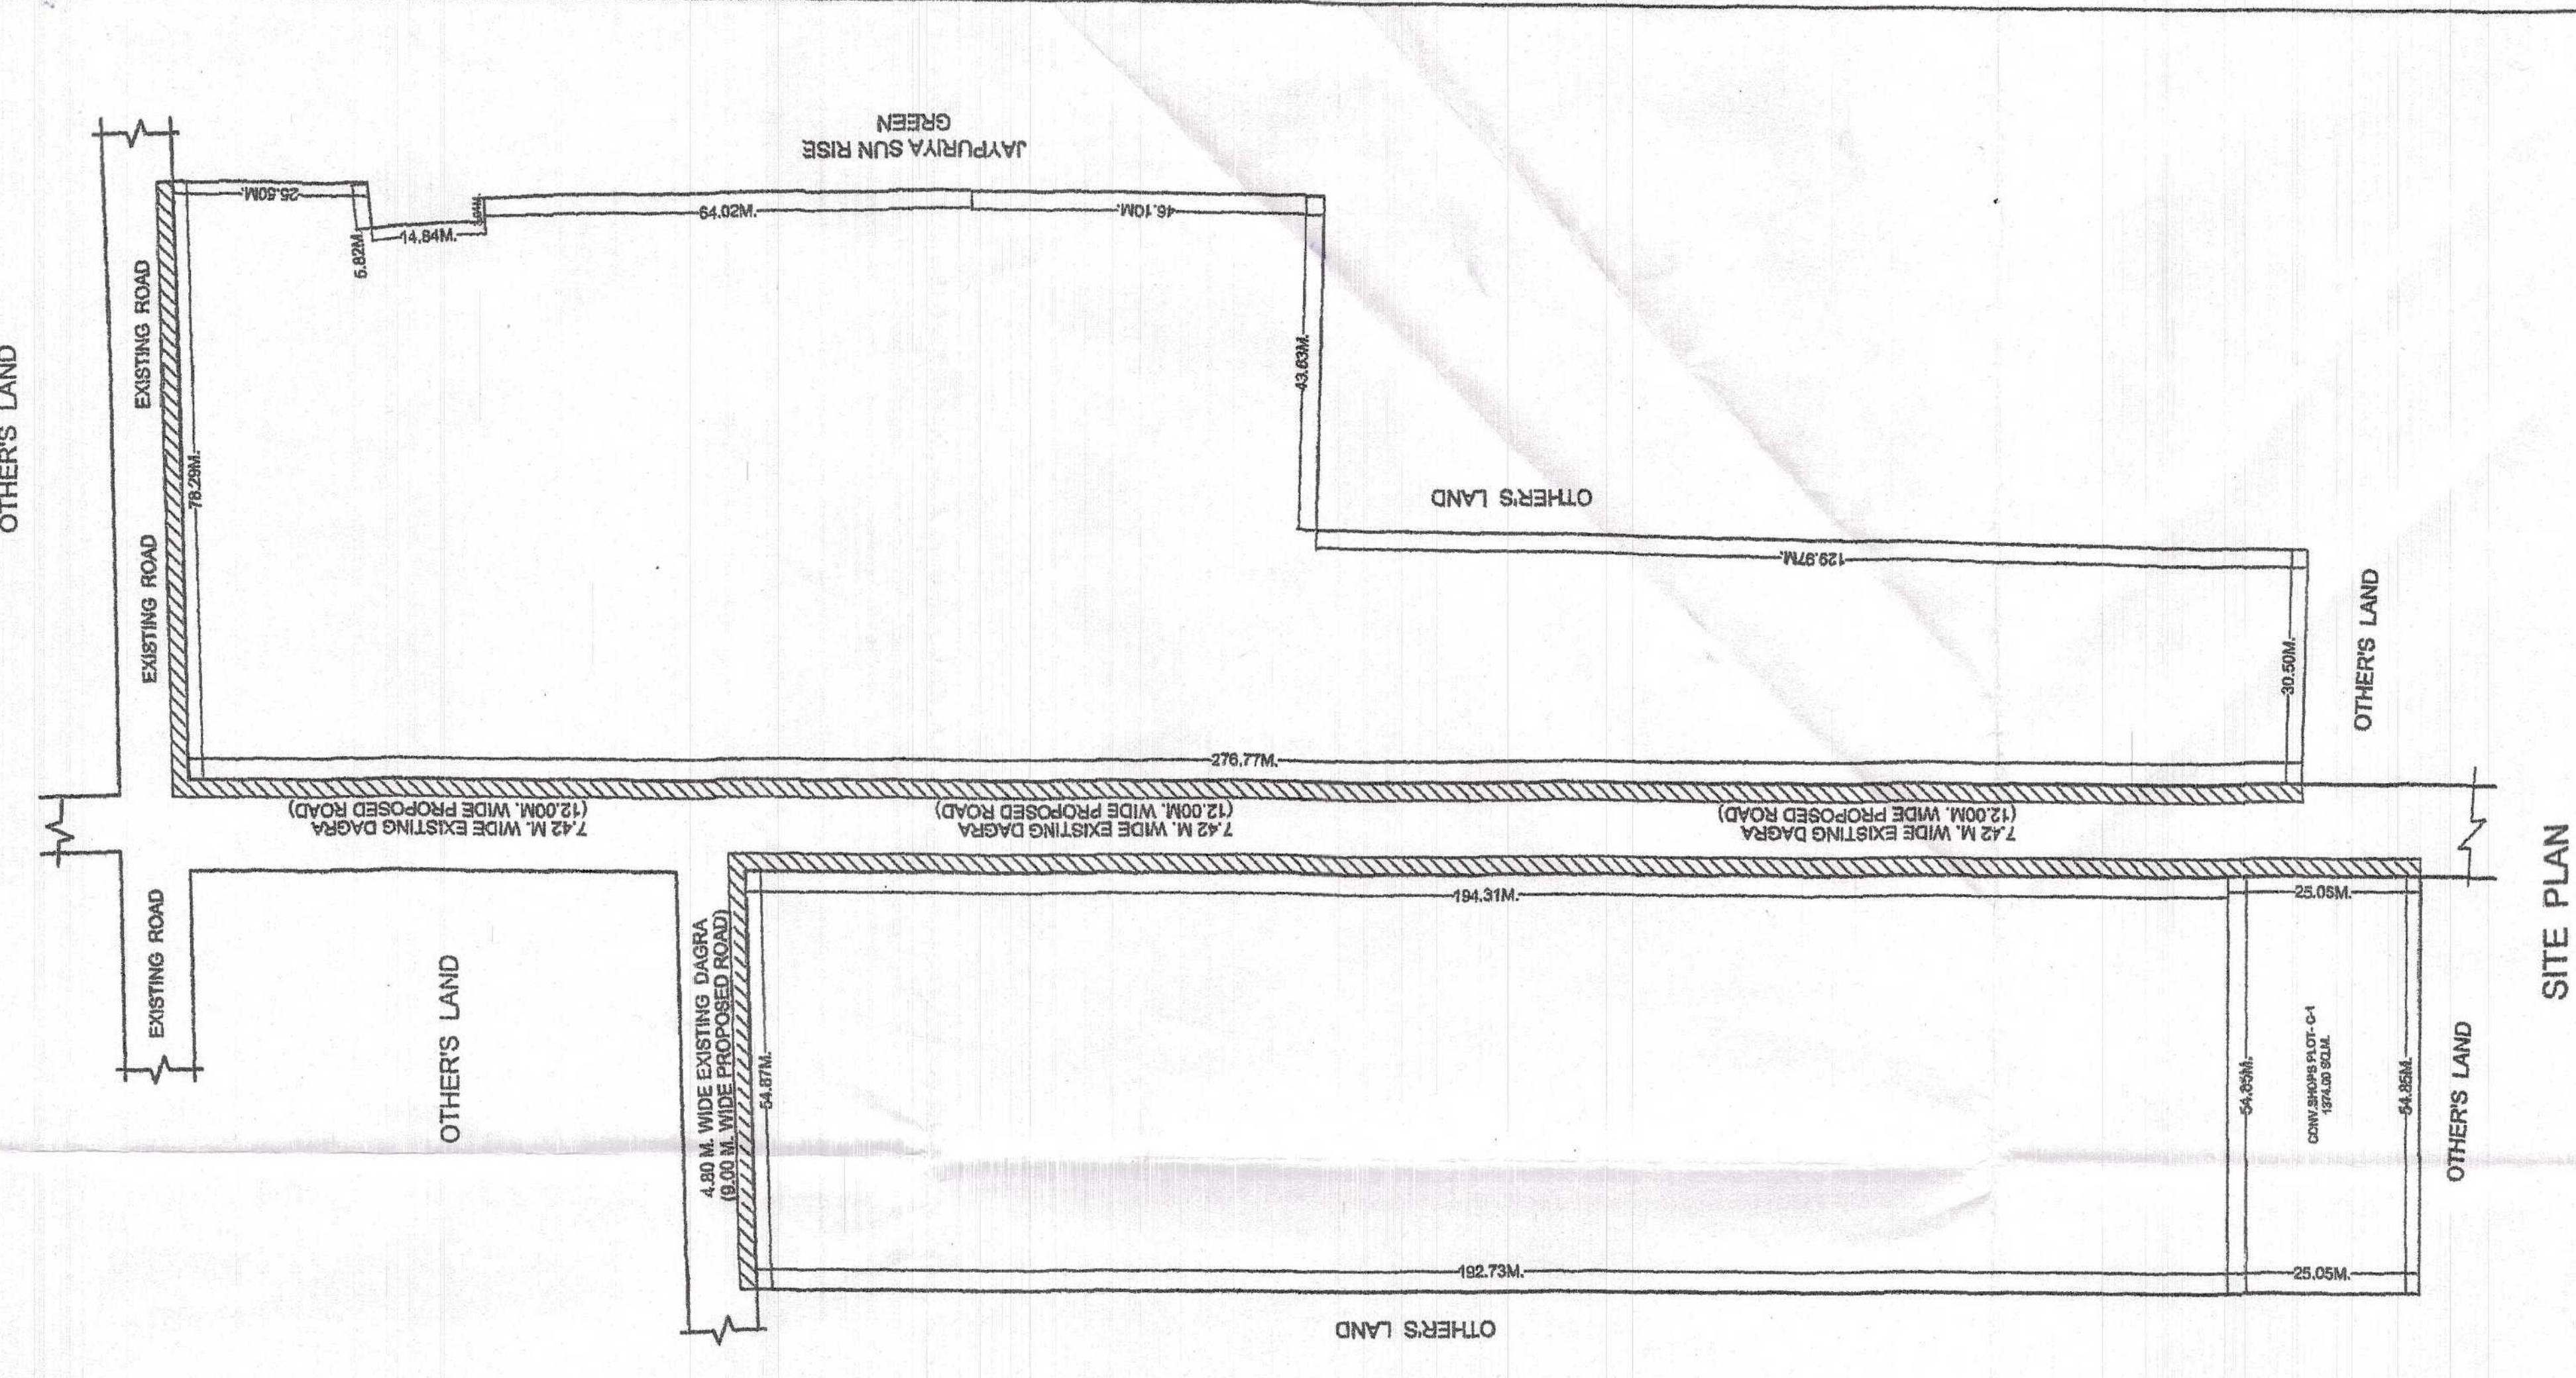
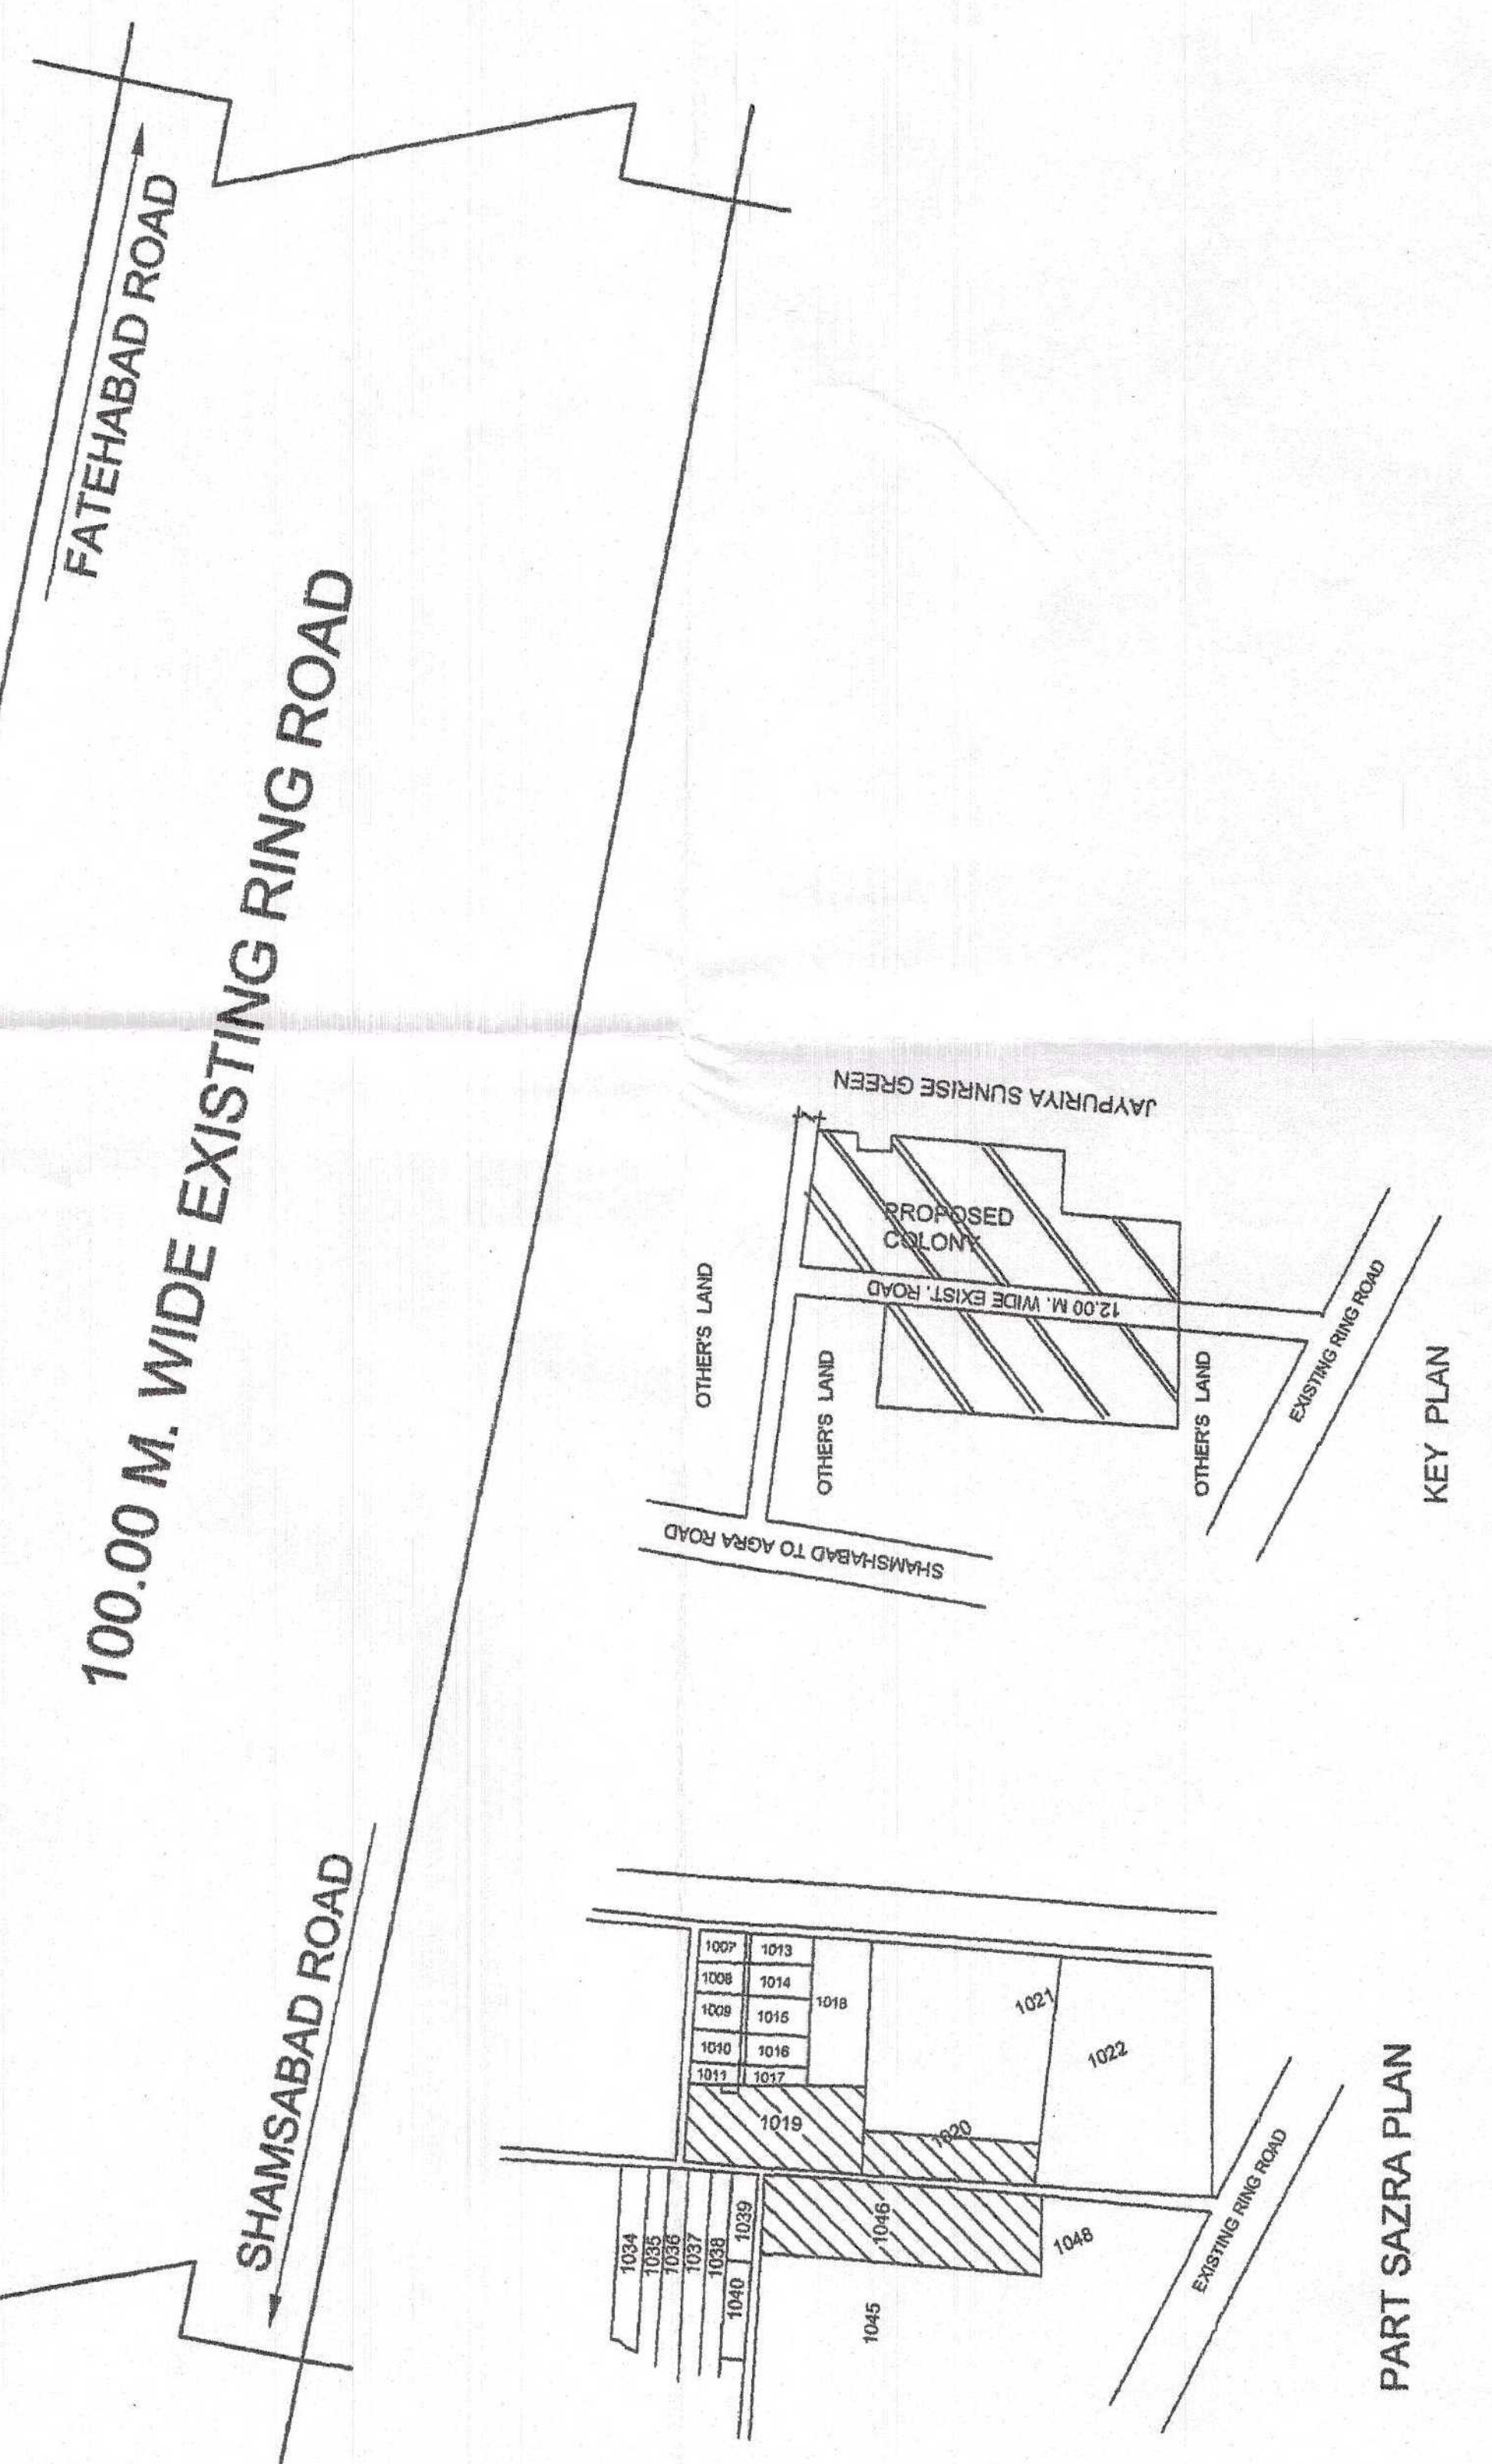


परमिट पर अंकित शर्तों का
अनुपालन करना होगा।

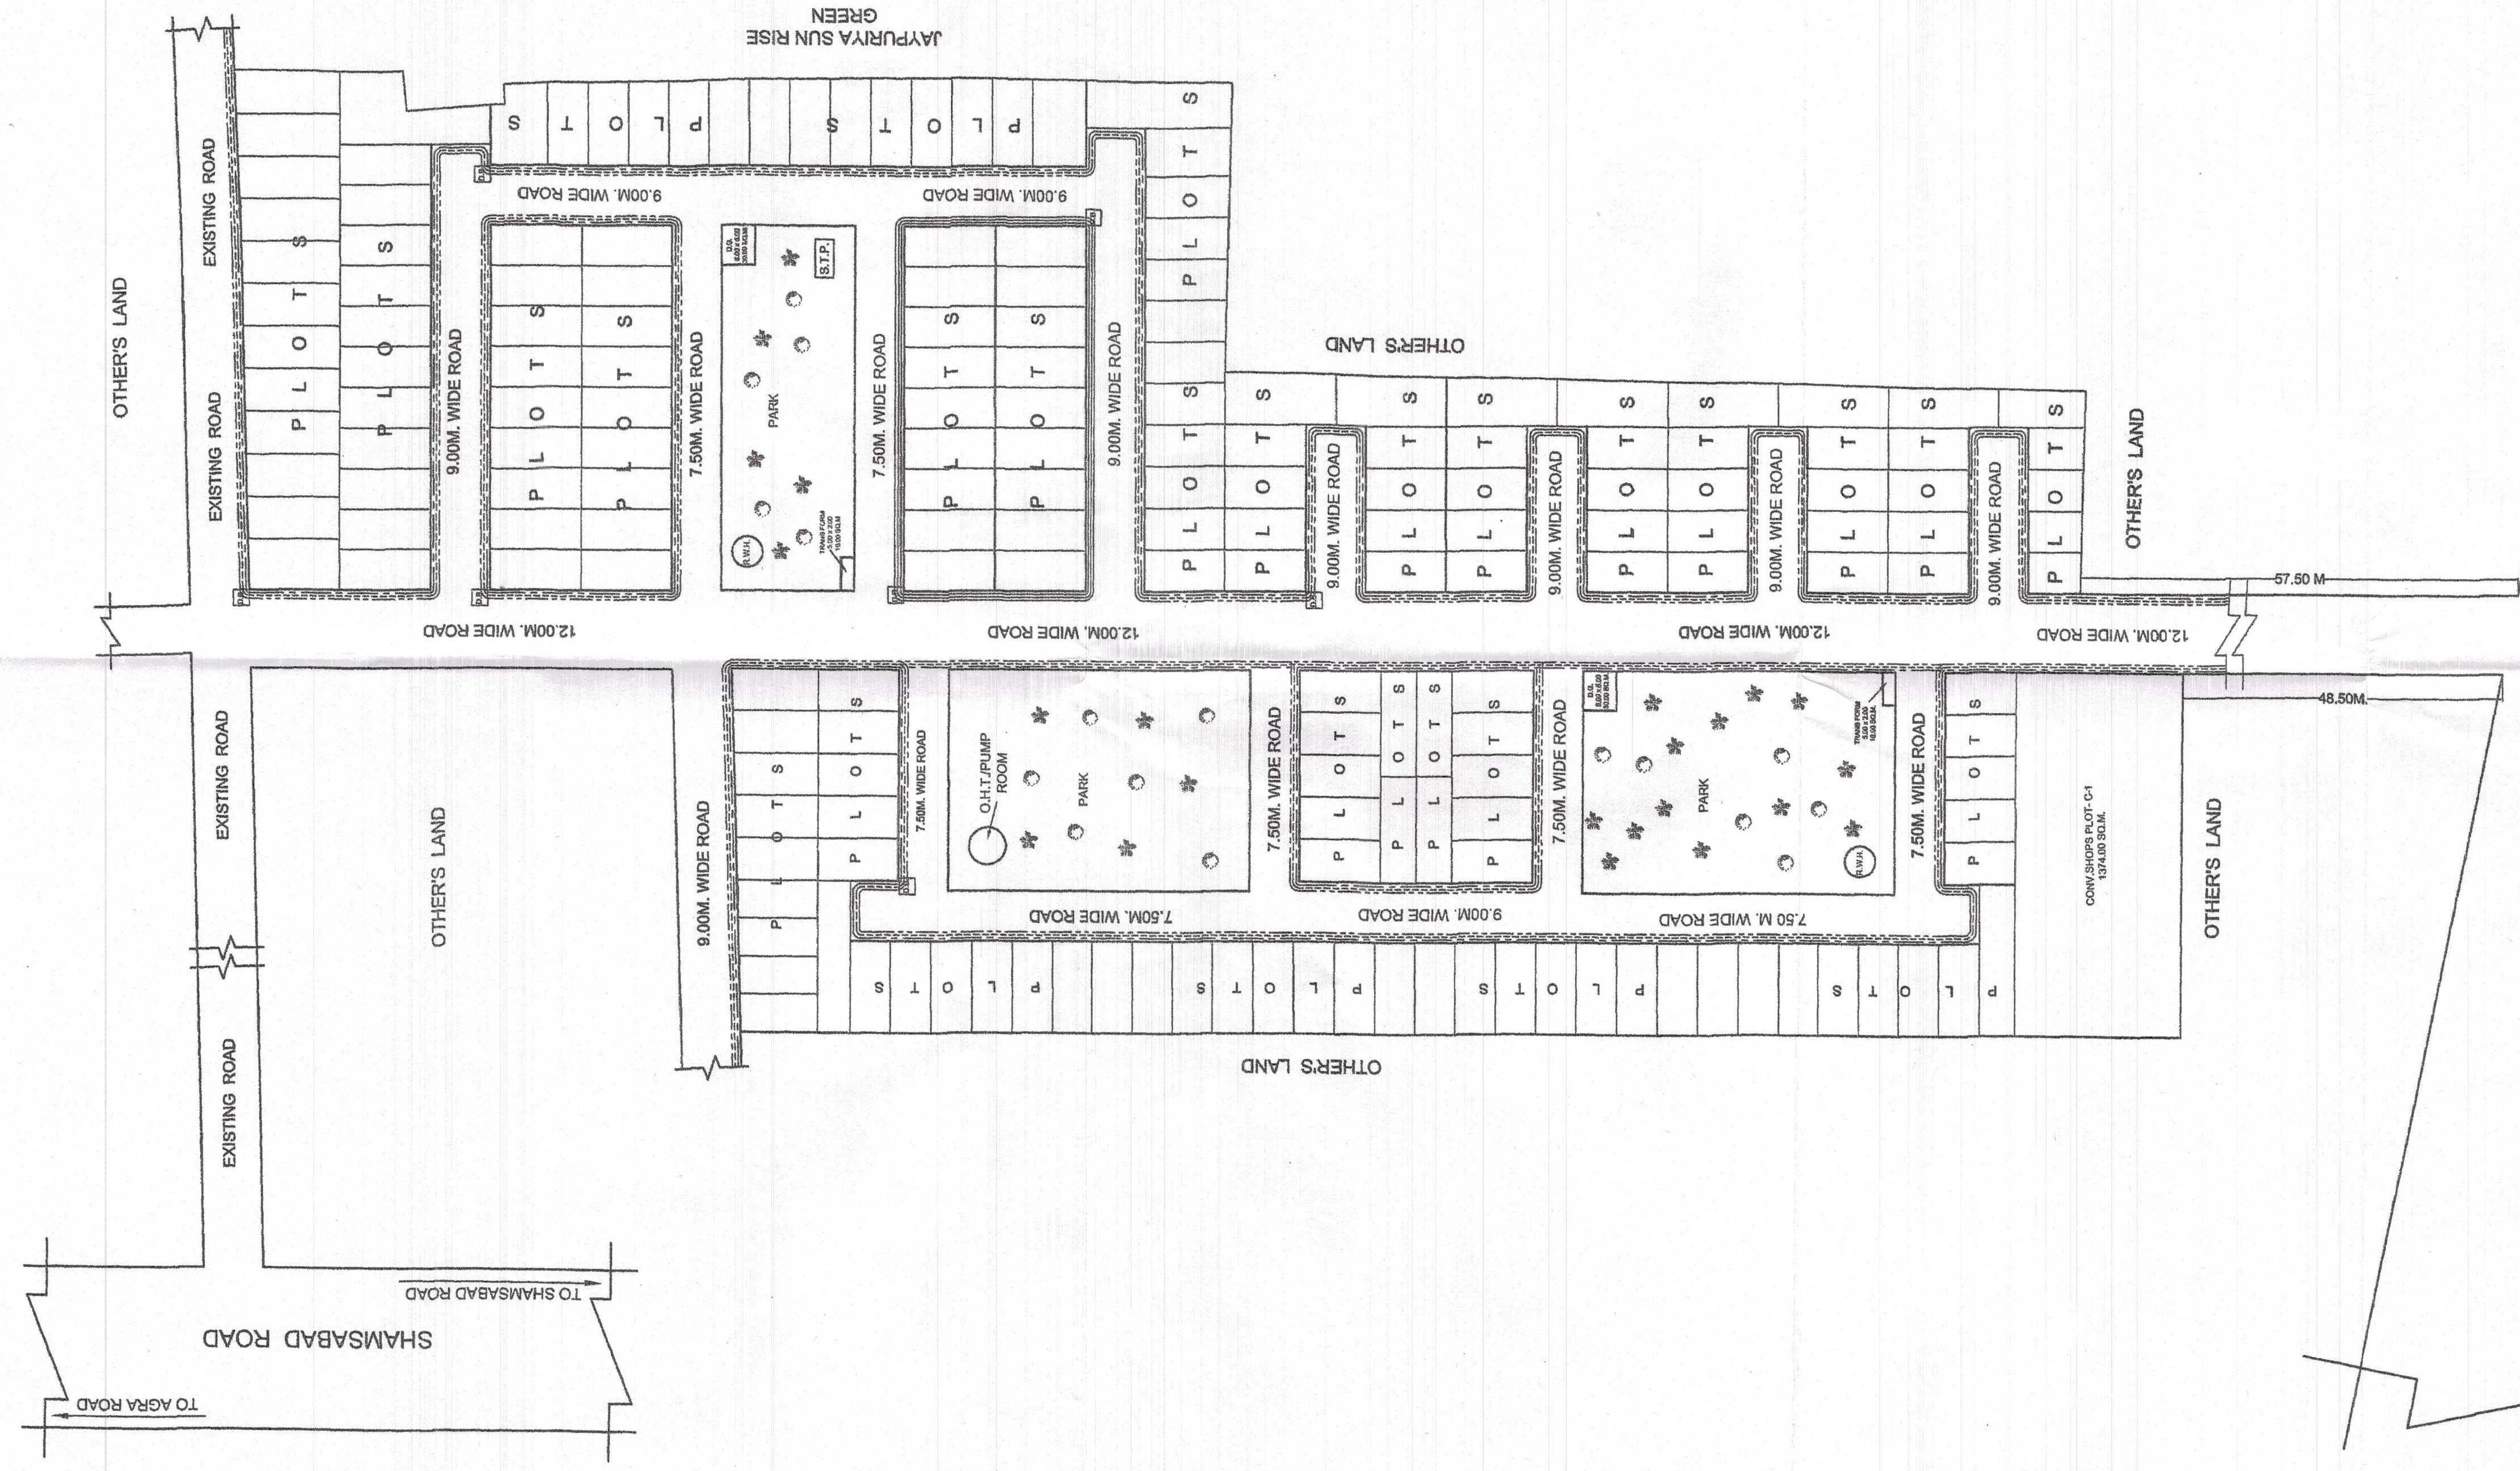

SERVICE PLAN OF COLONY "GOVIND VIHAR - PHASE-1" ON KHASRA NO. 1019, 1020 & 1046 SITUATED AT MAUZA BARAULI/AHIR IN TAJGANJ WARD AGRA. OWNERS:- NEELANCHAL TOWN PROJECT PVT. LTD. FORMERLY KNOWN AS V.B.COLD STORAGE P.LTD. Mahadev Sahakari Avas Samiti Ltd. K. P. Buildwell Pvt. Ltd. AUTH. SIGNATORY:- SHRI V.C. JAIN	<table border="1"> <thead> <tr> <th>REFERENCE-</th><th>NORTH</th></tr> </thead> <tbody> <tr> <td>COLONY BOUNDARY</td><td></td></tr> <tr> <td>OTHER'S PROPERTY</td><td></td></tr> <tr> <td>ROAD</td><td></td></tr> <tr> <td>PARK</td><td></td></tr> <tr> <td>D.GHAR</td><td></td></tr> <tr> <td>DRAIN</td><td></td></tr> <tr> <td>WATER MAIN</td><td></td></tr> <tr> <td>SEWER LINE</td><td></td></tr> <tr> <td>DUSTBIN</td><td></td></tr> </tbody> </table>	REFERENCE-	NORTH	COLONY BOUNDARY		OTHER'S PROPERTY		ROAD		PARK		D.GHAR		DRAIN		WATER MAIN		SEWER LINE		DUSTBIN		AUTHORISED. SIGNATORY Er. Dinesh Kumar Sharma B.E. (Civil)-M-151415-9 Shop No. S-11, Block No. C-9 Cloth Market, Sanjay Place, Agra. (M) 96 9283444
REFERENCE-	NORTH																					
COLONY BOUNDARY																						
OTHER'S PROPERTY																						
ROAD																						
PARK																						
D.GHAR																						
DRAIN																						
WATER MAIN																						
SEWER LINE																						
DUSTBIN																						