
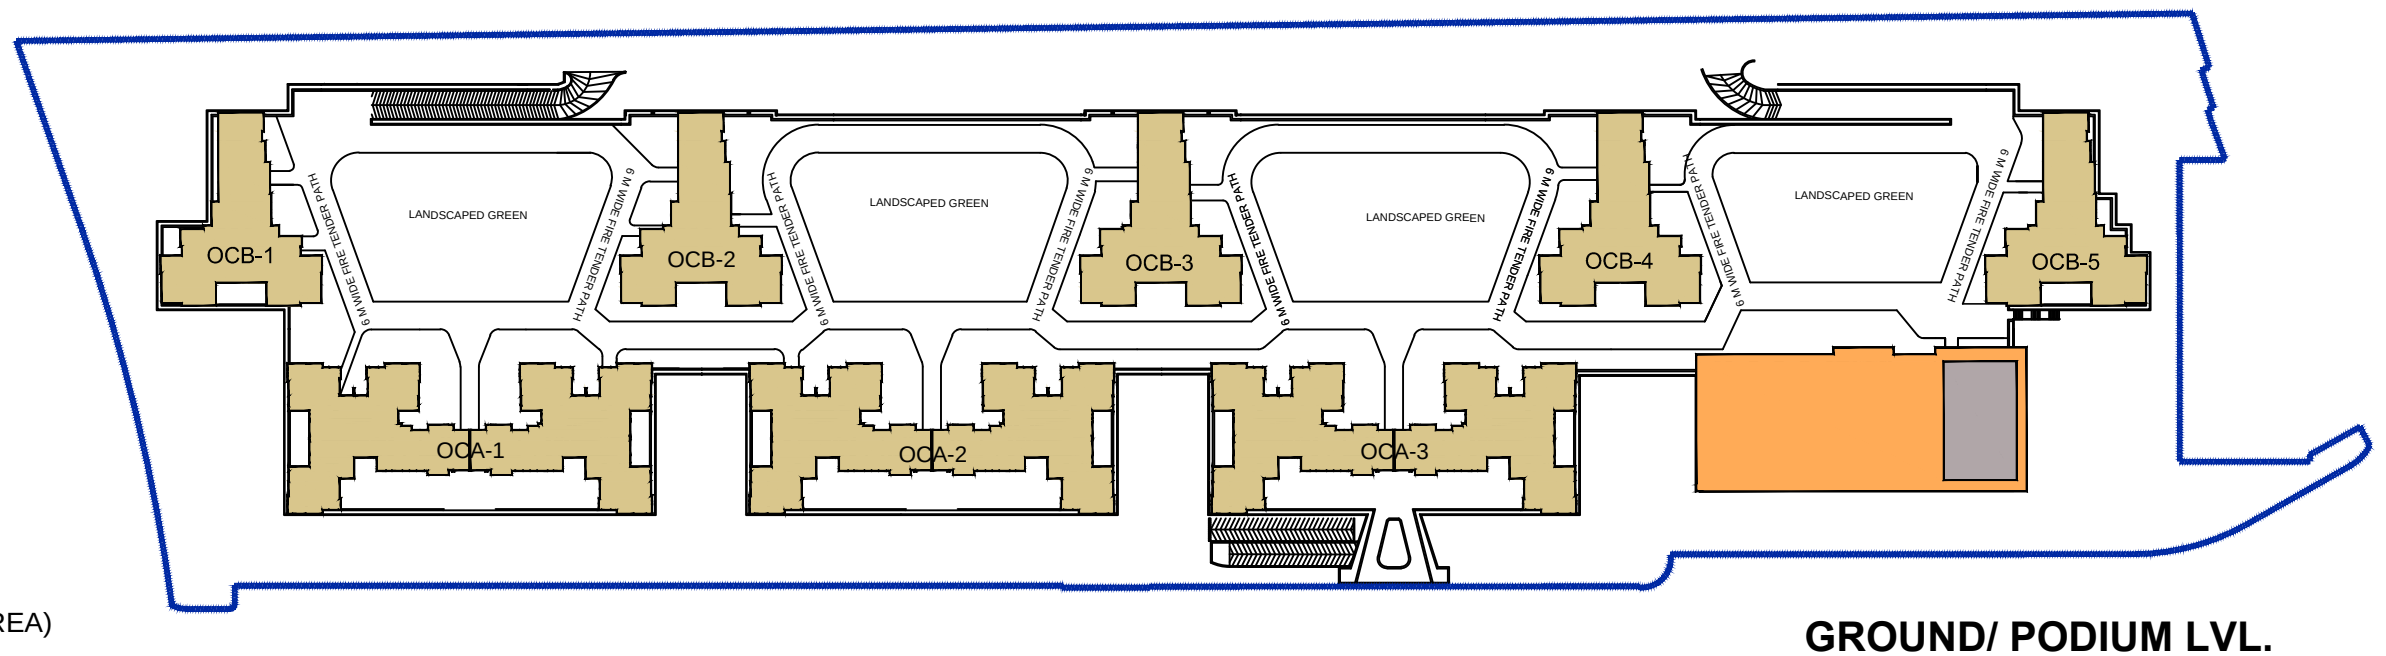


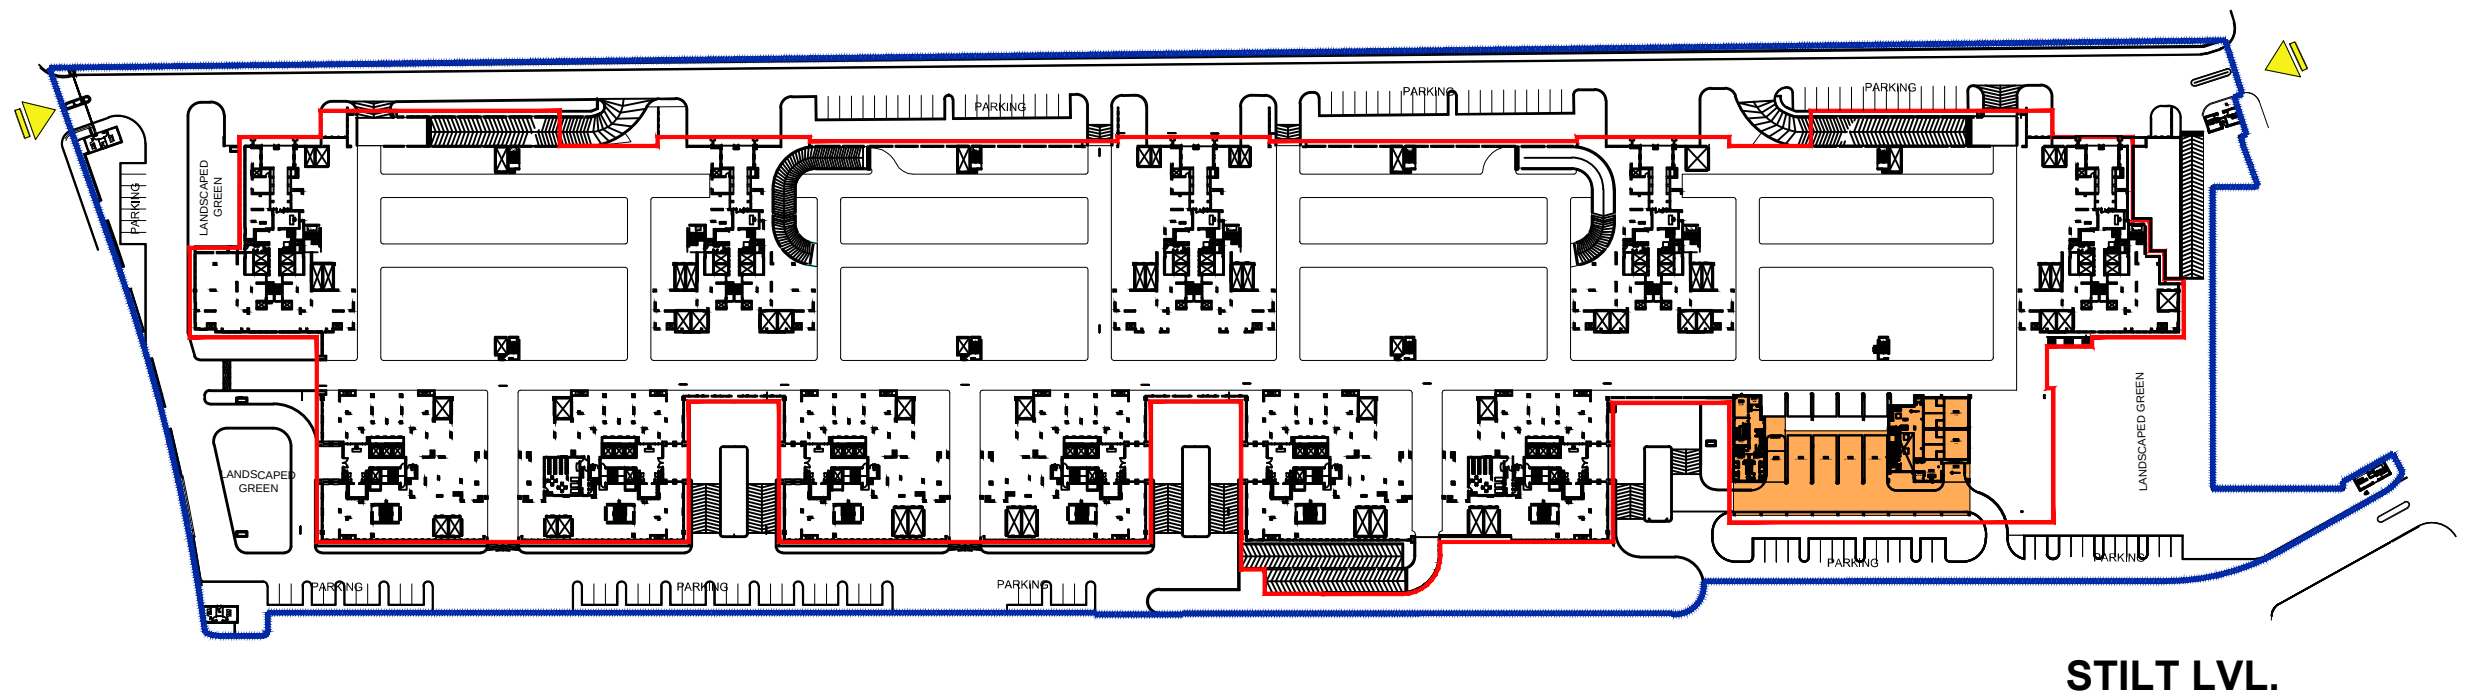

LEGEND

 CLUB (COVERED AREA)

 CLUB (OPEN AREA)

 TOWERS

Note:

The services pertaining to distribution of water, drainage, sewerage, electricity etc, are planned along roads

