


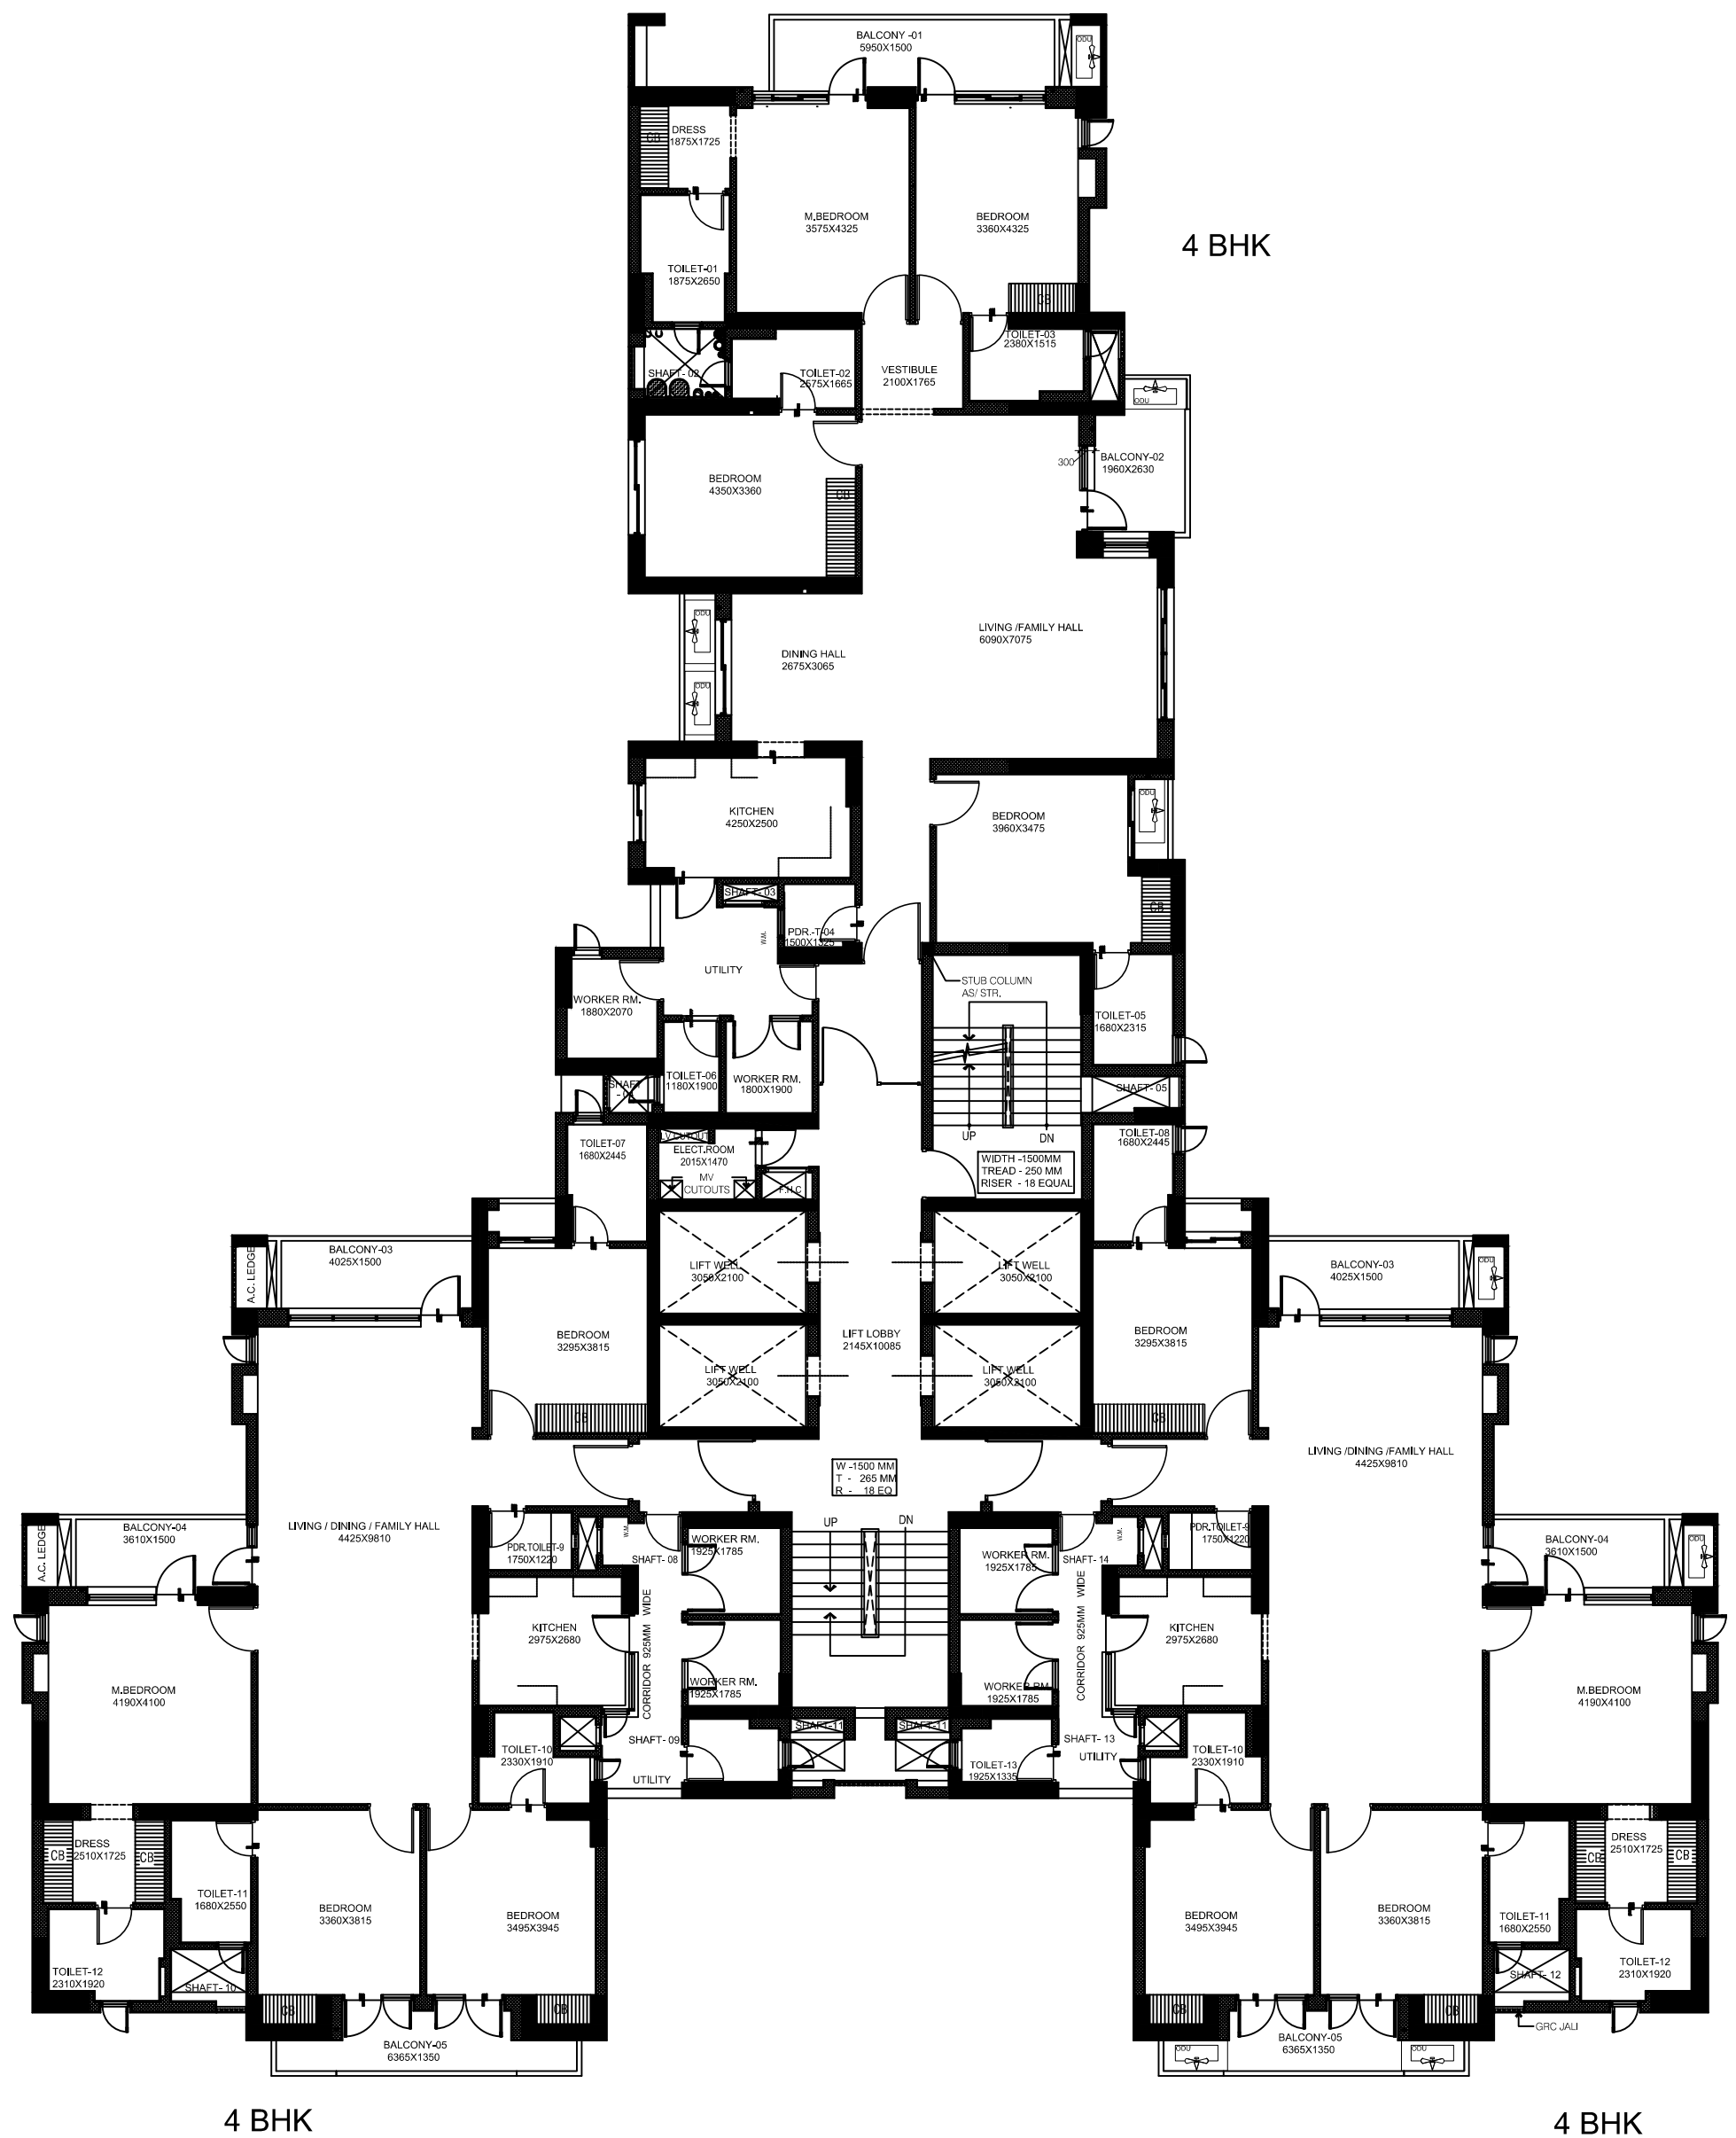

ORCHARDS TOWER - OCB-1,2,3,4,5 TYPICAL FLOOR PLAN

