



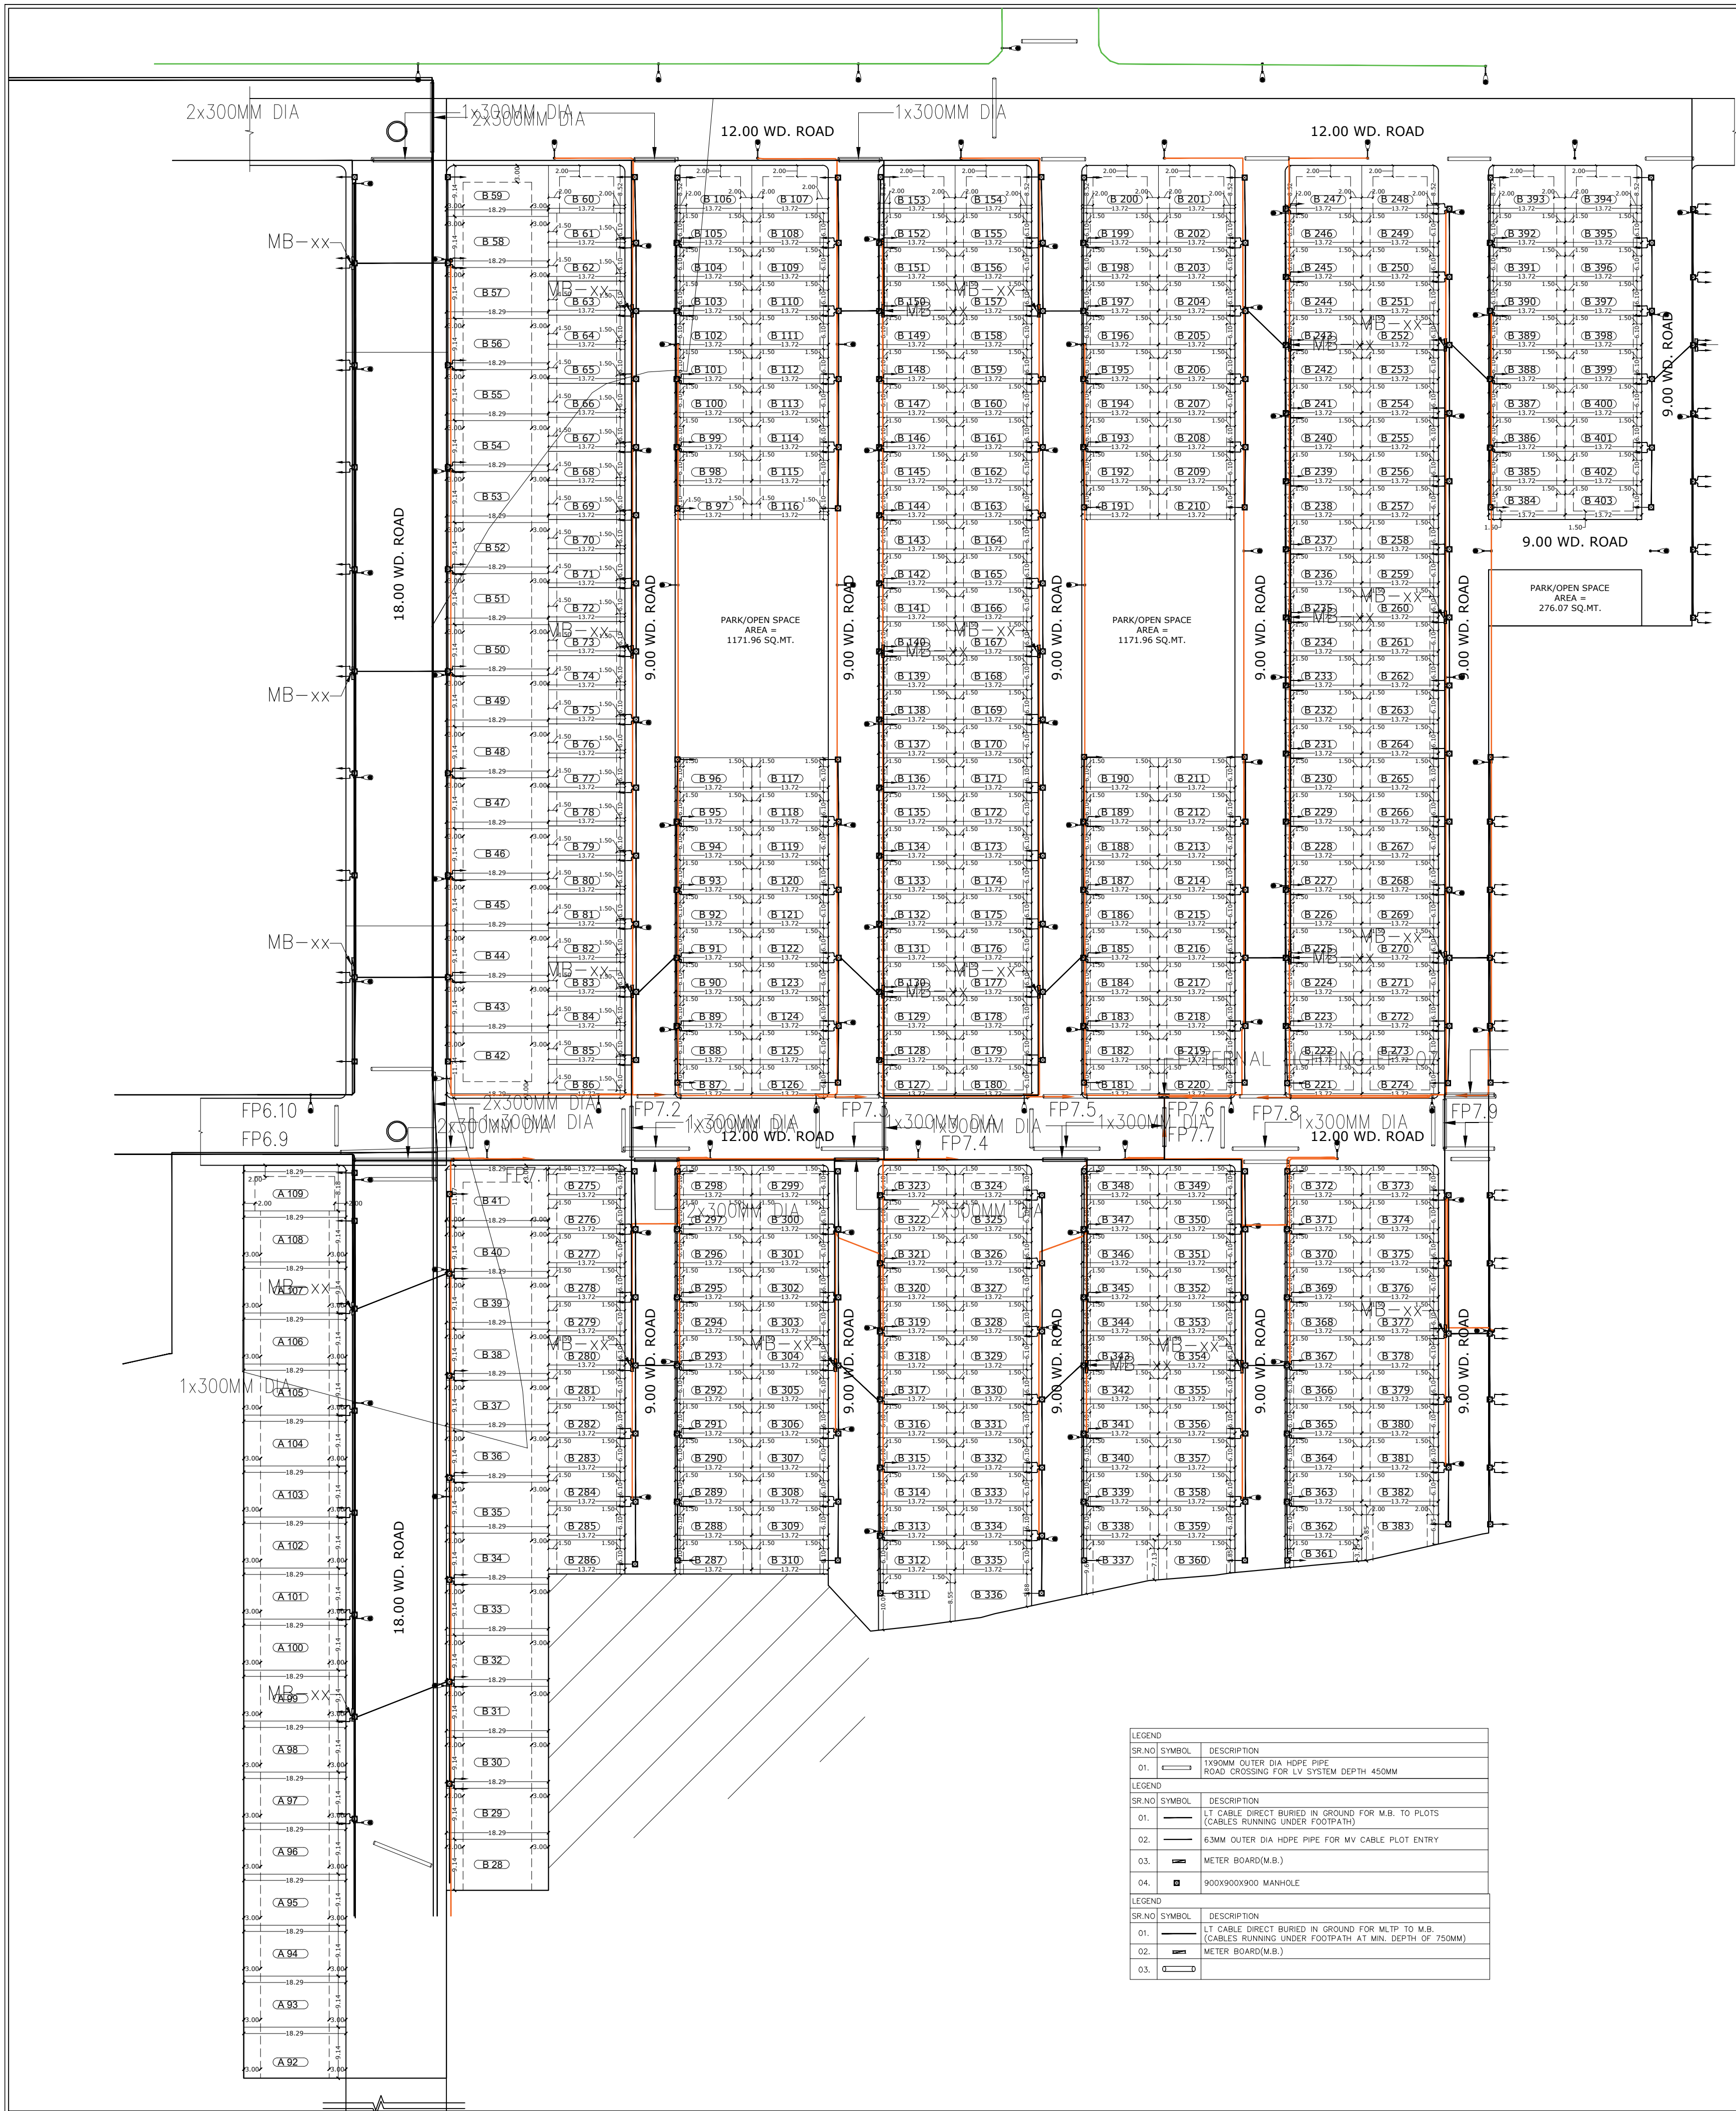

AREA STATEMENT FOR BLOCK-A						
PLOT NO.	PLOT SIZE (IN MTR.)	AREA (SQ.MT.)	SET BACK (METER)			
			FRONT	REAR	SIDE-1	SIDE-2
A92 TO A108 (R)	18.29X9.14	167.17	3.00	3.00	-	-
A109 (R)	18.29X8.18	149.61	2.00	2.00	2.00	-
TOTAL						360

AREA STATEMENT FOR BLOCK-B						
PLOT NO.	PLOT SIZE (IN MTR.)	AREA (SQ.MT.)	SET BACK (METER)			
			FRONT	REAR	SIDE-1	SIDE-2
B28 TO 40 (R)	18.29X9.14	167.17	3.00	3.00	-	-
B41 (R)	18.29X11.07	202.47	3.00	3.00	3.00	-
B42(R)	18.29X11.74	214.72	3.00	3.00	3.00	-
B43 -B58(R)	18.29X9.14	167.17	3.00	3.00	-	-
B59(R)	18.29X9.14	167.17	3.00	3.00	3.00	-
B60(R)	13.72X8.52	116.89	2.00	2.00	2.00	-
B61 -B85(R)	13.72X6.10	83.69	1.50	1.50	-	-
B86 & B87(R)	13.72X6.10	83.69	1.50	1.50	1.50	-
B88- B105(R)	13.72X6.10	83.69	1.50	1.50	-	-
B106 & B107(R)	13.72X8.52	116.89	2.00	2.00	2.00	-
B108 -B125(R)	13.72X6.10	83.69	1.50	1.50	-	-
B126 & B127(R)	13.72X6.10	83.69	1.50	1.50	1.50	-
B128 -B152(R)	13.72X6.10	83.69	1.50	1.50	-	-
B153 & B154(R)	13.72X8.52	116.89	2.00	2.00	2.00	-
B155 -B179(R)	13.72X6.10	83.69	1.50	1.50	-	-
B180 & B181(R)	13.72X6.10	83.69	1.50	1.50	1.50	-
B182 -B199(R)	13.72X6.10	83.69	1.50	1.50	-	-
B200 & B201(R)	13.72X8.52	116.89	2.00	2.00	2.00	-
B202 -B219(R)	13.72X6.10	83.69	1.50	1.50	-	-
B220 & B221(R)	13.72X6.10	83.69	1.50	1.50	1.50	-
B222 - B246 (R)	13.72X6.10	83.69	1.50	1.50	-	-
B247 & B248(R)	13.72X8.52	116.89	2.00	2.00	2.00	-
B249 - B273(R)	13.72X6.10	83.69	1.50	1.50	-	-
B274 & B275(R)	13.72X6.10	83.69	1.50	1.50	1.50	-
B276 - B297 (R)	13.72X6.10	83.69	1.50	1.50	-	-
B298 & B299(R)	13.72X6.10	83.69	1.50	1.50	1.50	-
B300 - B310(R)	13.72X6.10	83.69	1.50	1.50	-	-
B311(R)	DUE TO UNEVEN IN SIZE	127.73	2.00	2.00	-	-
B312 - B322(R)	13.72X6.10	83.69	1.50	1.50	-	-
B323 & B324(R)	13.72X6.10	83.69	1.50	1.50	1.50	-
B325 - B335(R)	13.72X6.10	83.69	1.50	1.50	-	-
B336(R)	DUE TO UNEVEN IN SIZE	98.98	1.50	1.50	-	-
B337(R)	DUE TO UNEVEN IN SIZE	115.25	2.00	2.00	-	-
B338 - B347(R)	13.72X6.10	83.69	1.50	1.50	-	-
B348 & B349(R)	13.72X6.10	83.69	1.50	1.50	1.50	-
B350 - B359(R)	13.72X6.10	83.69	1.50	1.50	-	-
B360(R)	DUE TO UNEVEN IN SIZE	89.04	1.50	1.50	-	-
B361(R)	DUE TO UNEVEN IN SIZE	59.61	1.50	1.50	-	-
B362 - B371(R)	13.72X6.10	83.69	1.50	1.50	-	-
B372 & B373(R)	13.72X6.10	83.69	1.50	1.50	1.50	-
B374 - B382(R)	13.72X6.10	83.69	1.50	1.50	-	-
B383(R)	DUE TO UNEVEN IN SIZE	115.93	2.00	2.00	-	-
B384(R)	13.72X6.10	83.69	1.50	1.50	1.50	-
B385 - B392 (R)	13.72X6.10	83.69	1.50	1.50	-	-
B393 & B394(R)	13.72X8.52	116.89	2.00	2.00	2.00	-
B395 - B402(R)	13.72X6.10	83.69	1.50	1.50	-	-
B403(R)	13.72X6.10	83.69	1.50	1.50	1.50	-
TOTAL						4120

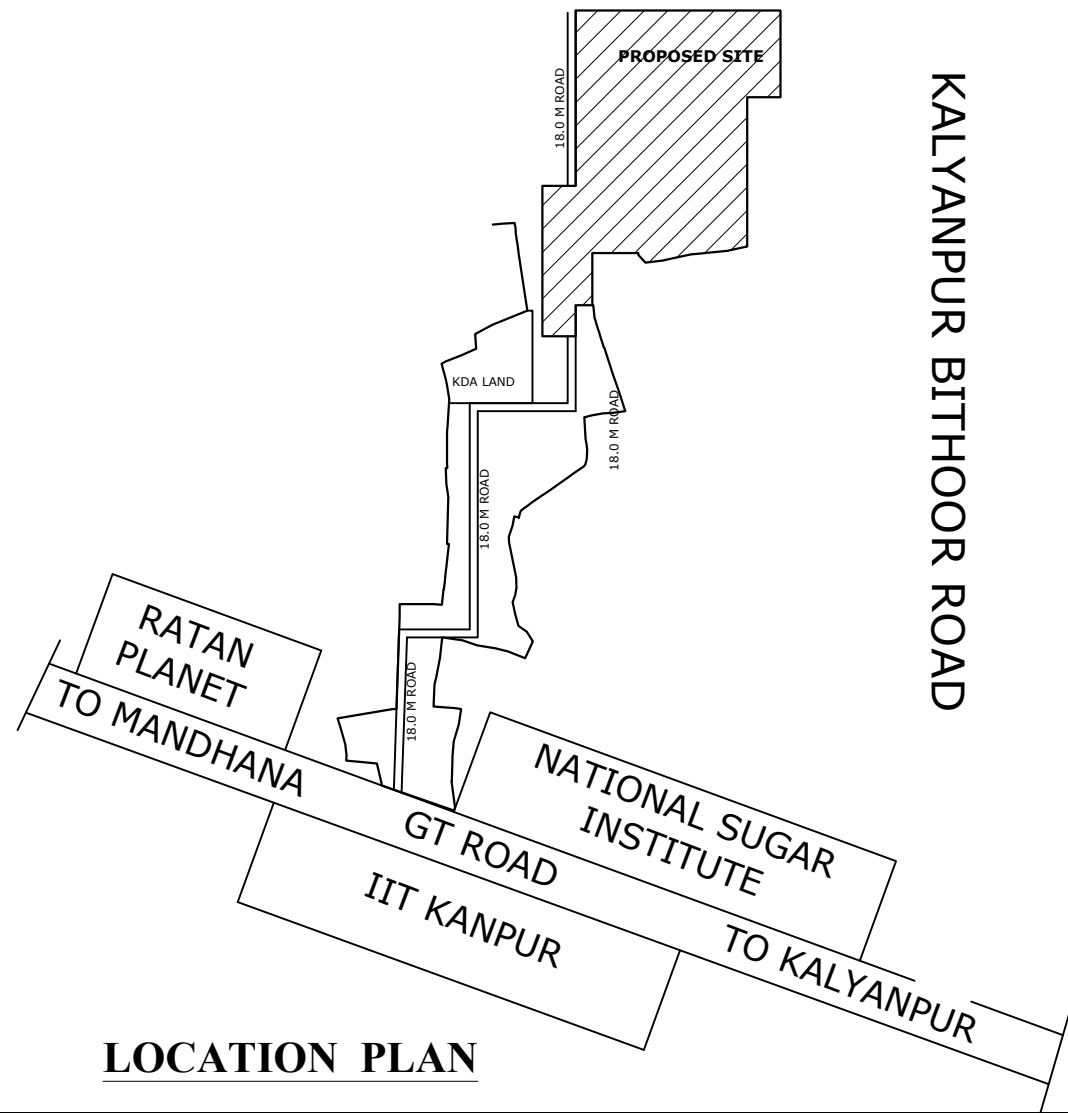

ELECTRICAL .

PROJECT -
PROPOSED RESIDENTIAL LAYOUT
PLAN OF "BAPL INFRABUILD
PVT.LTD., NARAMAU,
KALYANPUR, KANPUR
NAGAR" ON ARAZI NO. 506, 536,
537, 539, 540, 541(M), 542, 543, 544,
545, 546, 547, 548, 549, 550 551,
552, 553, 554 IN NARAMAU KACHHAR.

AREA STATEMENT CHART:-

TOTAL LAND AREA = 59754.60 SQ.MT.

PLOTTED AREA = 38047.61 SQ.MT.
(63.67%)
ROAD AREA = 19087.00 SQ.MT.
(31.95%)
PARK AREA = 2619.99 SQ.MT.
(4.38%)

LEGENDS:	
—	SET BACK LINE
—WS—	WATER SUPPLY LINE
—MH—	MANHOLE
—RW—	RAIN WATER HARVESTING
—	ELECTRIC POLE
—	TREES
AA	ARAZI NO.
—	ARAZI LINE
S.T.P.	S.T.P.

OWNER'S NAME AND ADDRESS :
BAPL INFRABUILD PVT. LTD.
OFF. - MIG 220, KAILASH VIHAR, AWAS VIKAS-I,
KALYANPUR, KANPUR NAGAR.

BY PARTNERS :
1) JAYANTI DEVELOPMENT & REALITY PVT. LTD.
2) JEEVAN DEVELOPMENT & REALITY PVT. LTD.
3) PALLAV DEVELOPMENT & REALITY
4) ALCINA CITY HOMES ESTATE & DEVELOPMENT Pvt.Ltd.
5) AKHILESH CITY HOMES REALITY & DEVELOPMENT Pvt. Ltd.
6) ALOK CITY HOMES SHELTERS Pvt. Ltd.
7) BAPL INFRABUILD Pvt.Ltd.
8) BABA KRIPA
9) ALVINA CITY HOMES ESTATE & REALITY Pvt.Ltd.
10) AMARESHA CITY HOMES REALITY & DEVELOPMENT Pvt.Ltd.
11) AMBHUA CITY HOMES SHELTERS Pvt.Ltd.
12) OM KRIPA Pvt.Ltd.
13) RAM KUMAR s/o DURGA PRASAD
ADDRESS -F-306, BARRA 8, BARRA S.O. KANPUR
NAGAR-208027

AUTHORIZED SIGNATORY:- (Sr.No. 1 TO 12)
SHRI SANDEEP KUSHWAHA S/O SHRI RAJ KARAN
KUSHWAHA
R/O - 116/123, ANAND NAGAR, RAWATPUR GAON,
KANPUR NAGAR.

DATE :01-12-2020
SHEET NO. : 01
TOTAL SHEET NO. : 01

OWNER'S SIGN :
AUTHORIZED SIGNATORY:- (Sr.No. 1 TO 12) -

13.

ARCHITECT'S SIGN :