


- PHASE - I
TOTAL PLOT AREA
= 24111.93 SQM
- PHASE - II
TOTAL PLOT AREA
= 15572.26 SQM
- PHASE - III
TOTAL PLOT AREA
= 9870.78 SQM

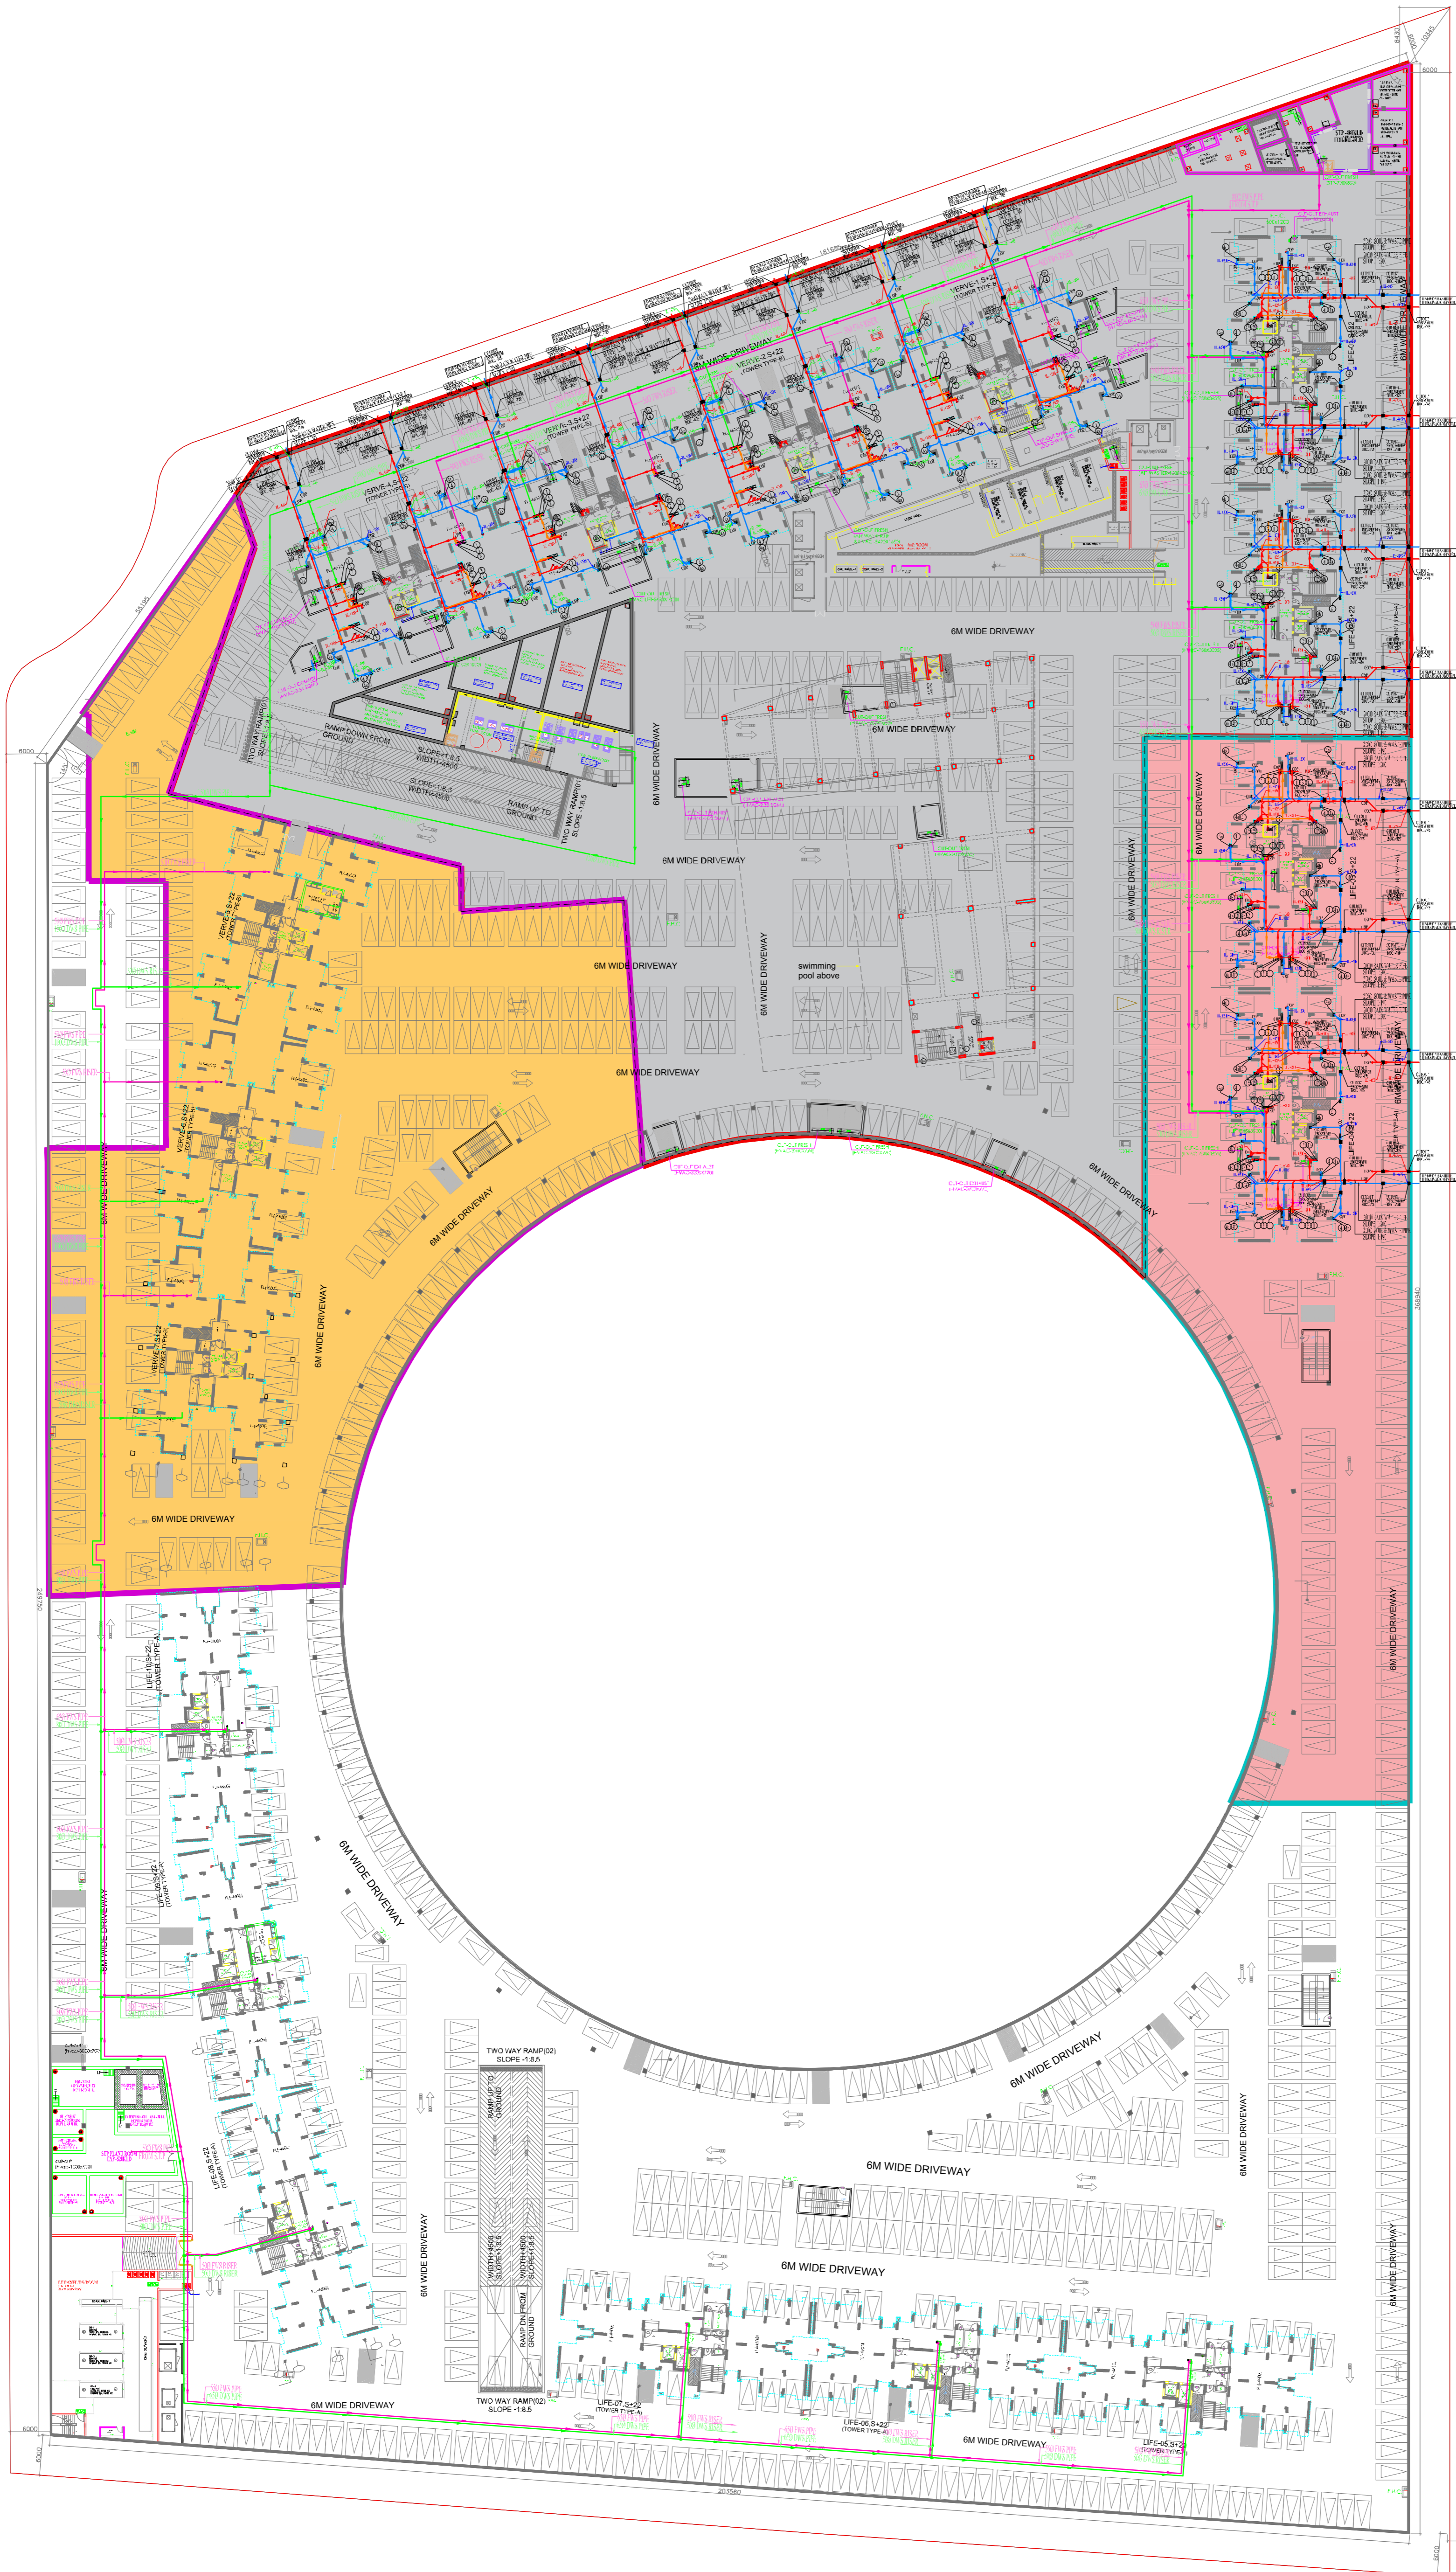


- ELECTRICAL CONSULTANTS**
AMPOWER CONSULTANCY SERVICES
 B-222, Second Floor, Naraina Industrial
 Area Phase-I, New Delhi - 28, Phone - +91-11-25695772, +91-11-41414735
- STRUCTURAL CONSULTANT**
CE CON ENGG
 HS-25, Second Floor, Kalash Colony Market New Delhi-110048,
 Phone - +91-11-41631766 Email: sssaaabb@gmail.com
- PLUMBING & FIRE FIGHTING**
C P Vidya and Associates 312A, Unitech Arcadia, South City - II,
 Sector 49, Gurgaon, Haryana - 122018 Phone - +91 124 4079336
 Email: cpvidyaassociates@gmail.com
- MEP CONSULTANTS**
UDAYAN CHAUDHARI & ASSOCIATES PVT. LTD.
 40/60, 2nd Floor Chittaranjan Park, New Delhi-110 019
 Phone - 011-26471312, 26416363, 40529512
 e-mail: udayanchaudhari@gmail.com

DRAWING NAME
WATER SUPPLY PLAN
BASEMENT FLOOR

REVISION	SCALE	DATE
	NTS	10.08.2021

DRAWING NO.
ST-02

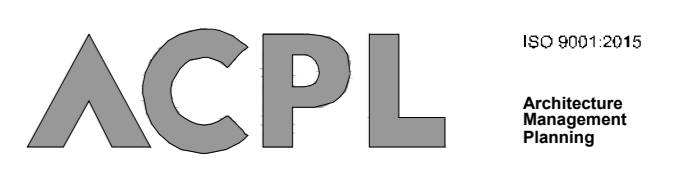

ACPL Design Ltd
 E-24 South Extension - I
 New Delhi 110049 India
 T: +91 11 24622195
 F: +91 11 24644709
 www.acplindia.com E: contact@acplindia.com