
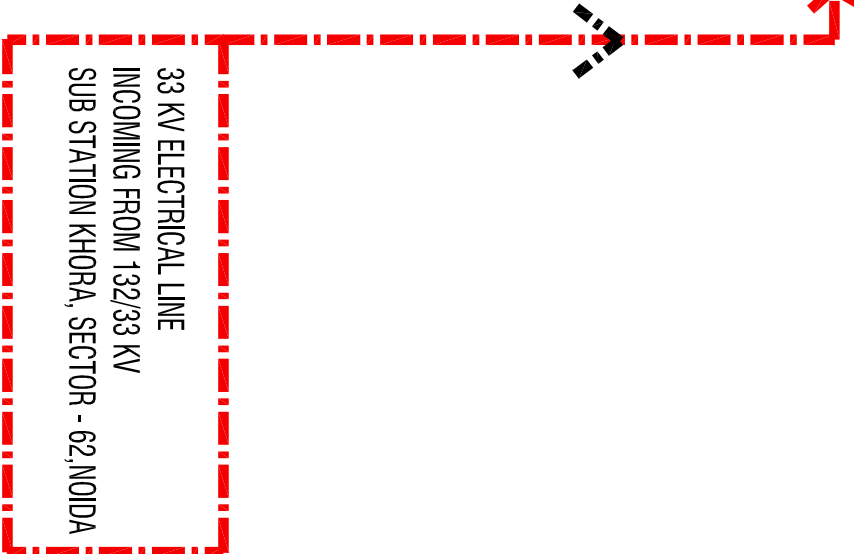


ELECTRICAL SCHEME

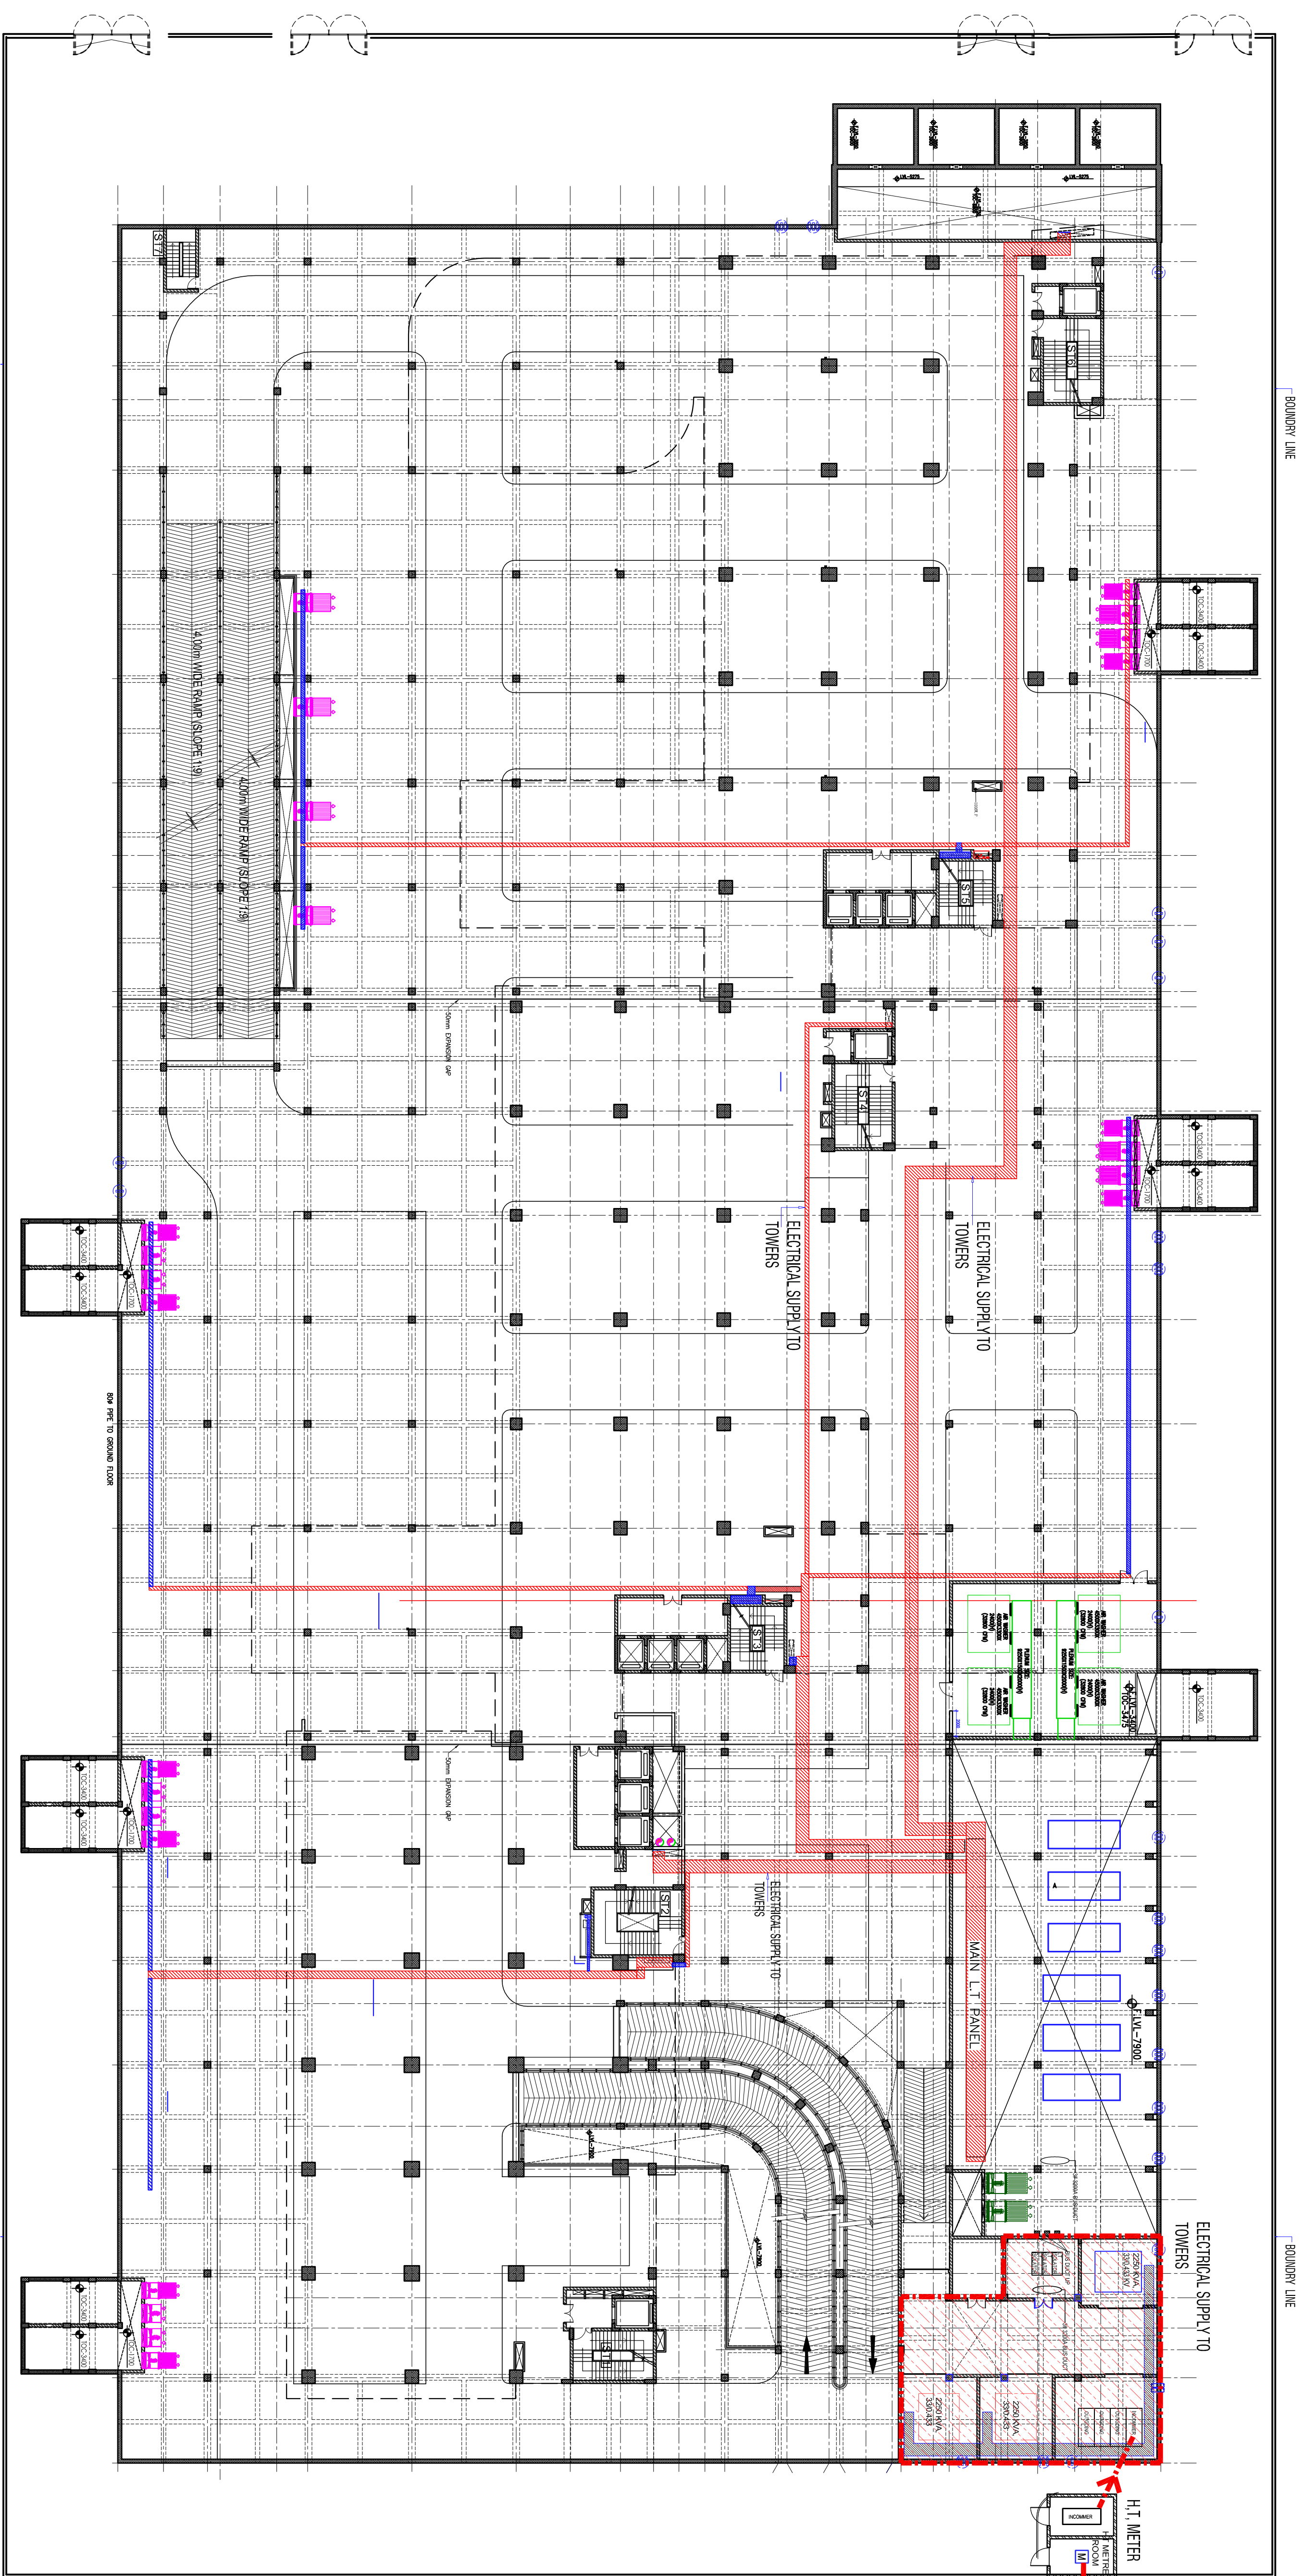

M/S PIONEER S&PVT LTD K/1 HOUSE 62/3 KIRKARA MARG,NAAGHARI ROAD, NEW DELHI-110015		 • architecture • interior design • urban design • landscape	
skha associates architects 42/1, ASOKA NAGAR, SARAJIT, ENCLAVE, NEW DELHI-110029 TEL:011-42320323, FAX: 011-26948481 E-mail: skhaassociates@rediffmail.com, www.skhaonline.net		Building Services (M/R) Consultants M/R Consultants Engineers Sunil Nayyar Consultants Pvt. Ltd. Head Office: 2nd Floor, SKHA & S&P, 2nd & 3rd floor, Sector-45, Connaught Place (220002), Mayapuri (India) Tel: +91-11-24-4838801 (all Lines) Fax: +91-11-24-4838801 (all Lines) E-mail: skha@pcn.com,skha@skha.com URL : www.skha.co.in	
DASH Shree D. Maheshwar		D/Peng Shree D. Maheshwar	
NOIDA ONE CYBER PARK AT SECTOR -62, NOIDA, U.P.		ELECTRICAL SCHEME FIRST BASEMENT PLAN	
NTS	DATED	NOV/05	
REVISION	BY		
JISHI	RO		