



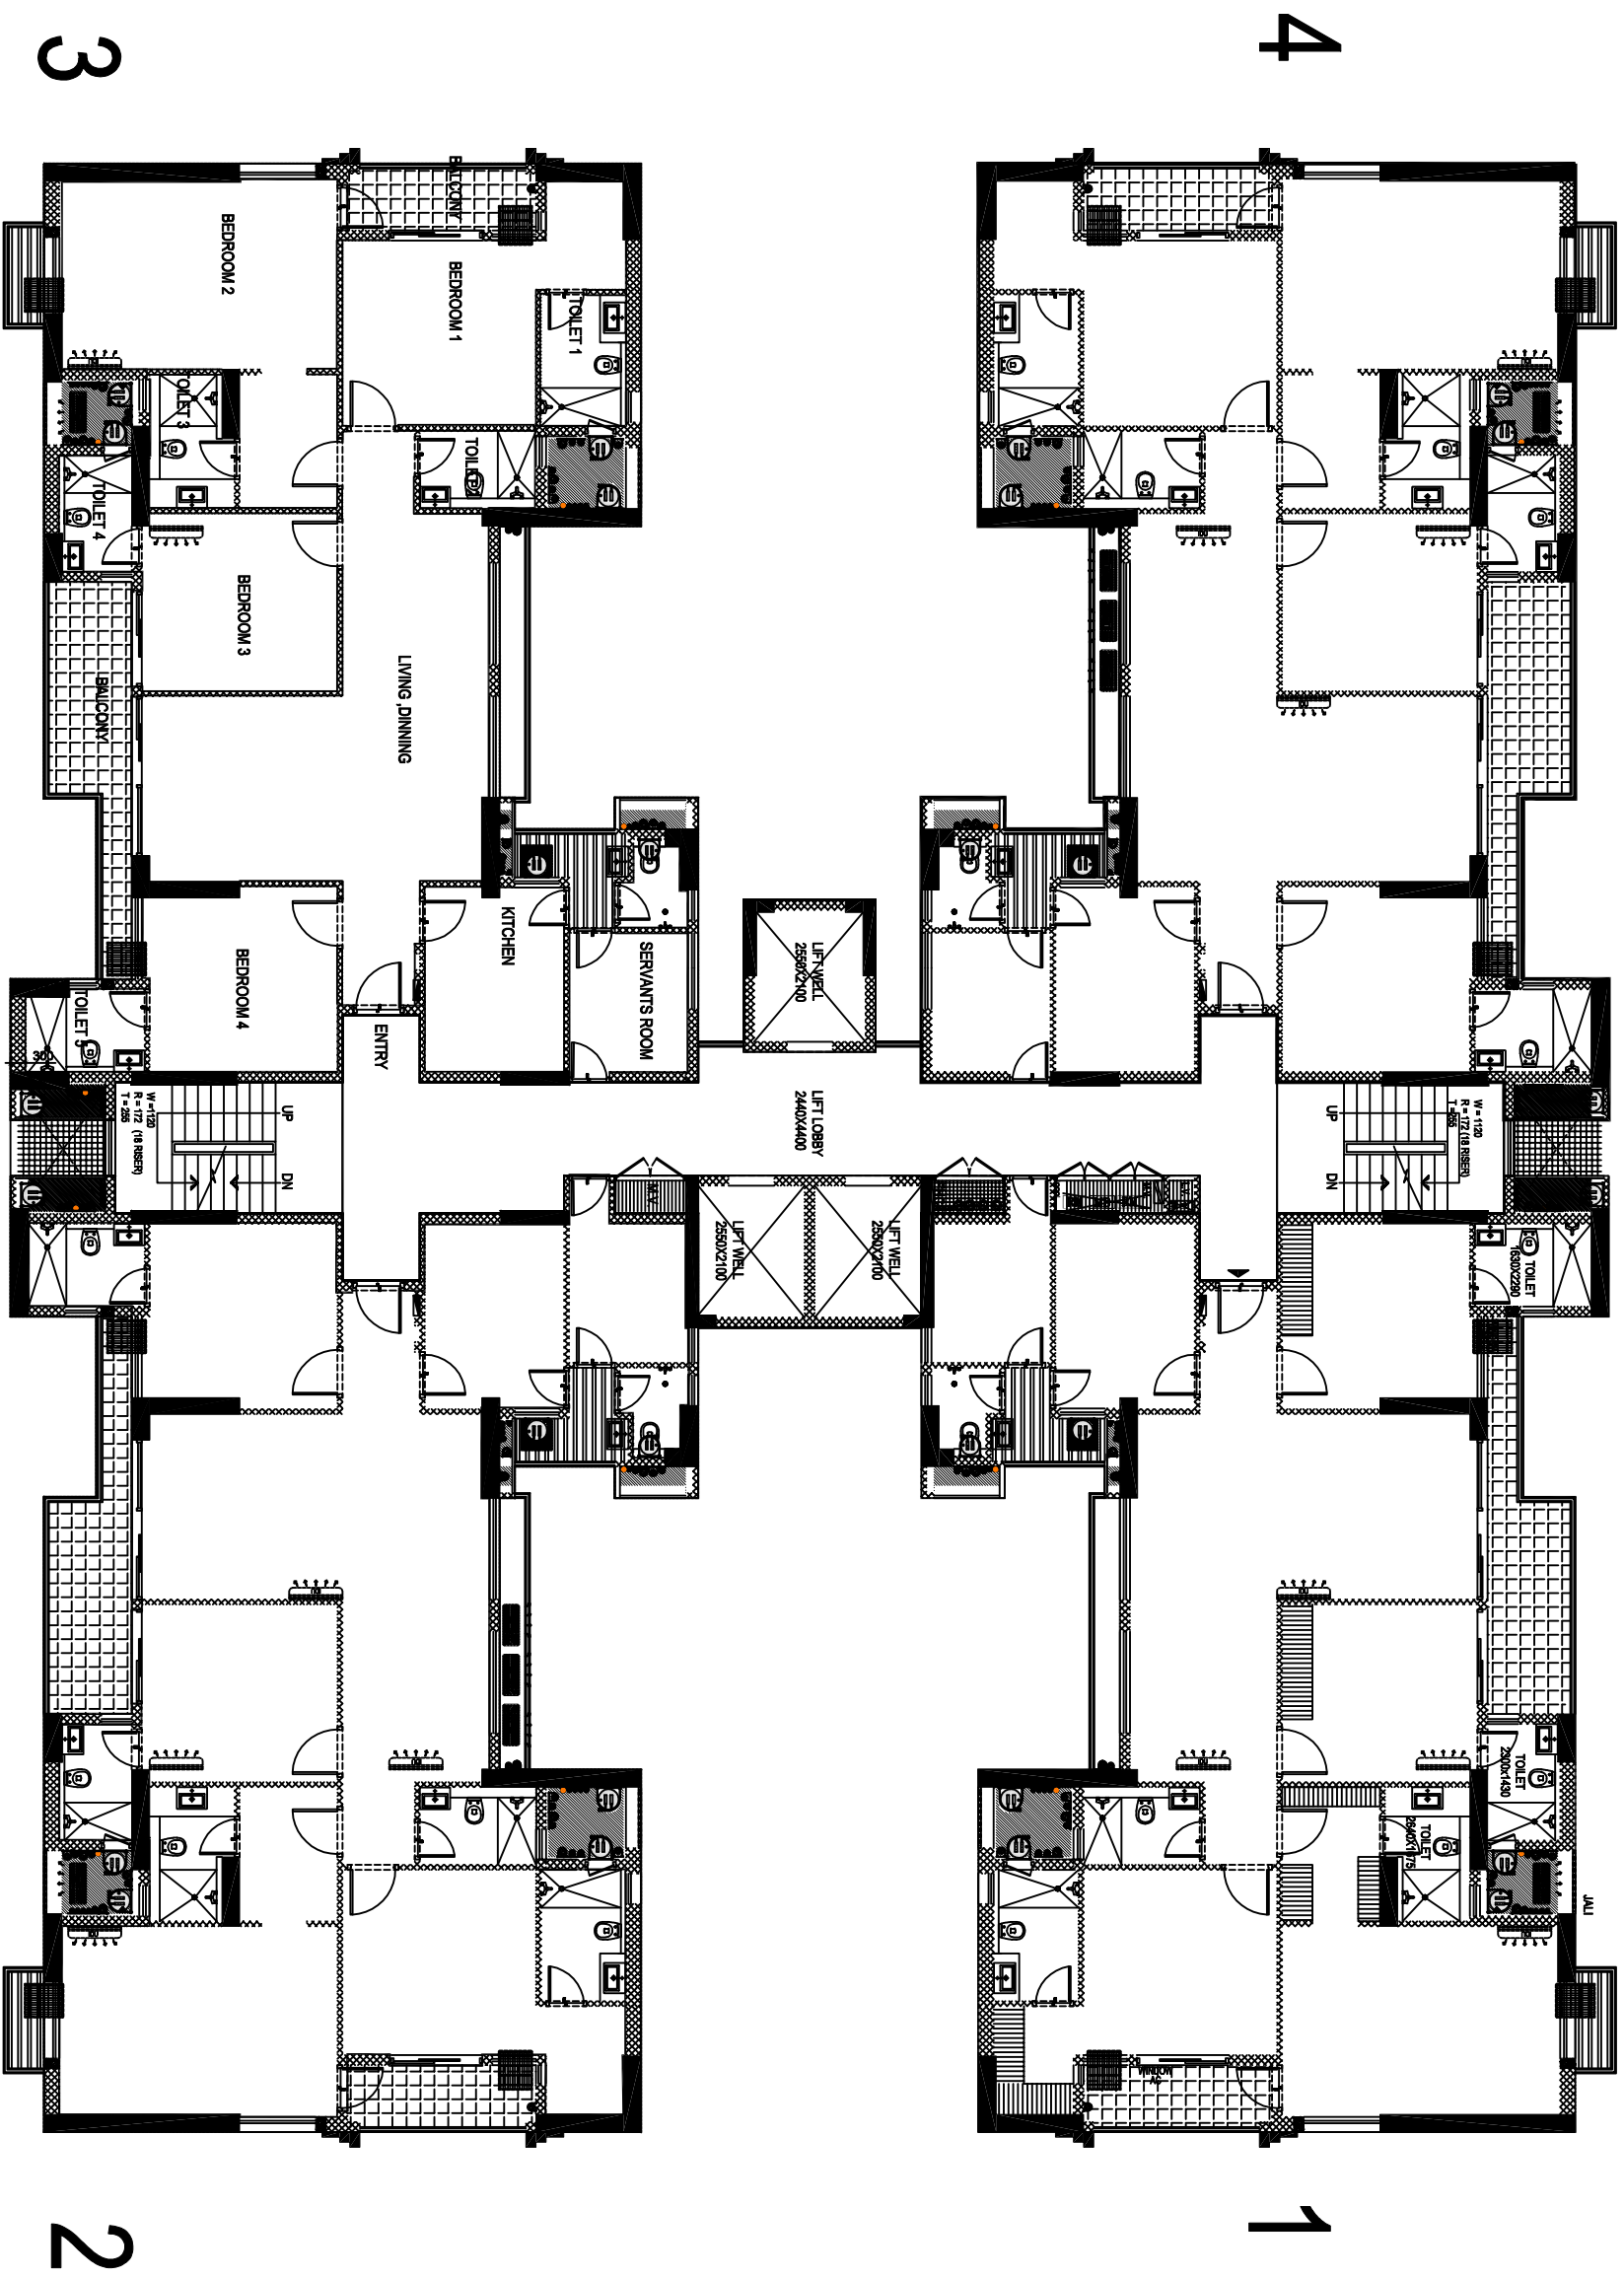


TYPICAL FLOOR FOR KS1-09

(4BHK)

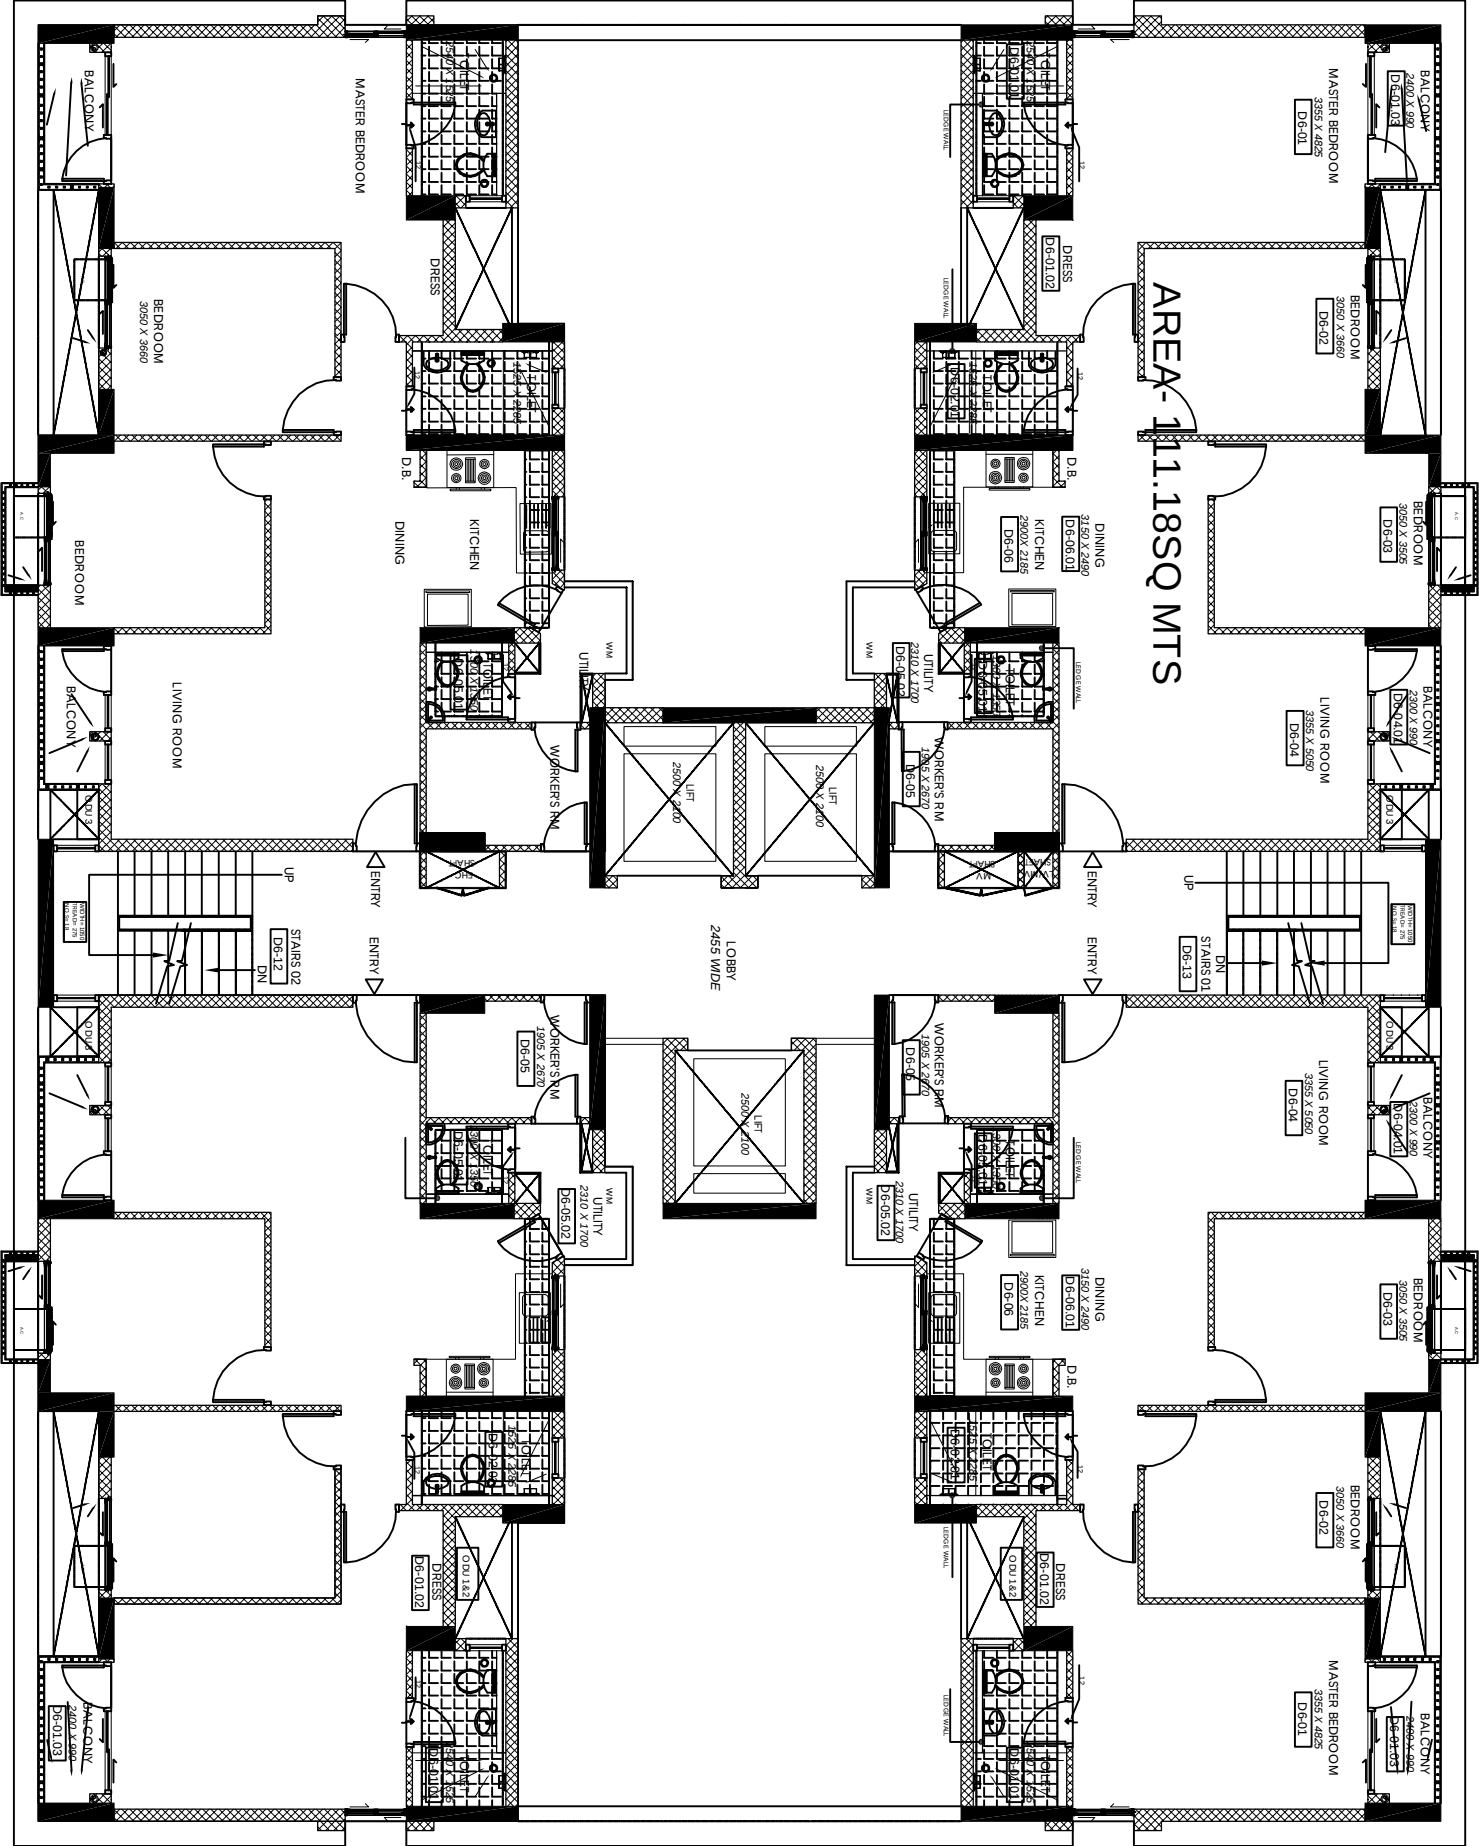


TYPICAL FLOOR PLAN

(3BHK)KSI-06,KSI-07,KSI-08

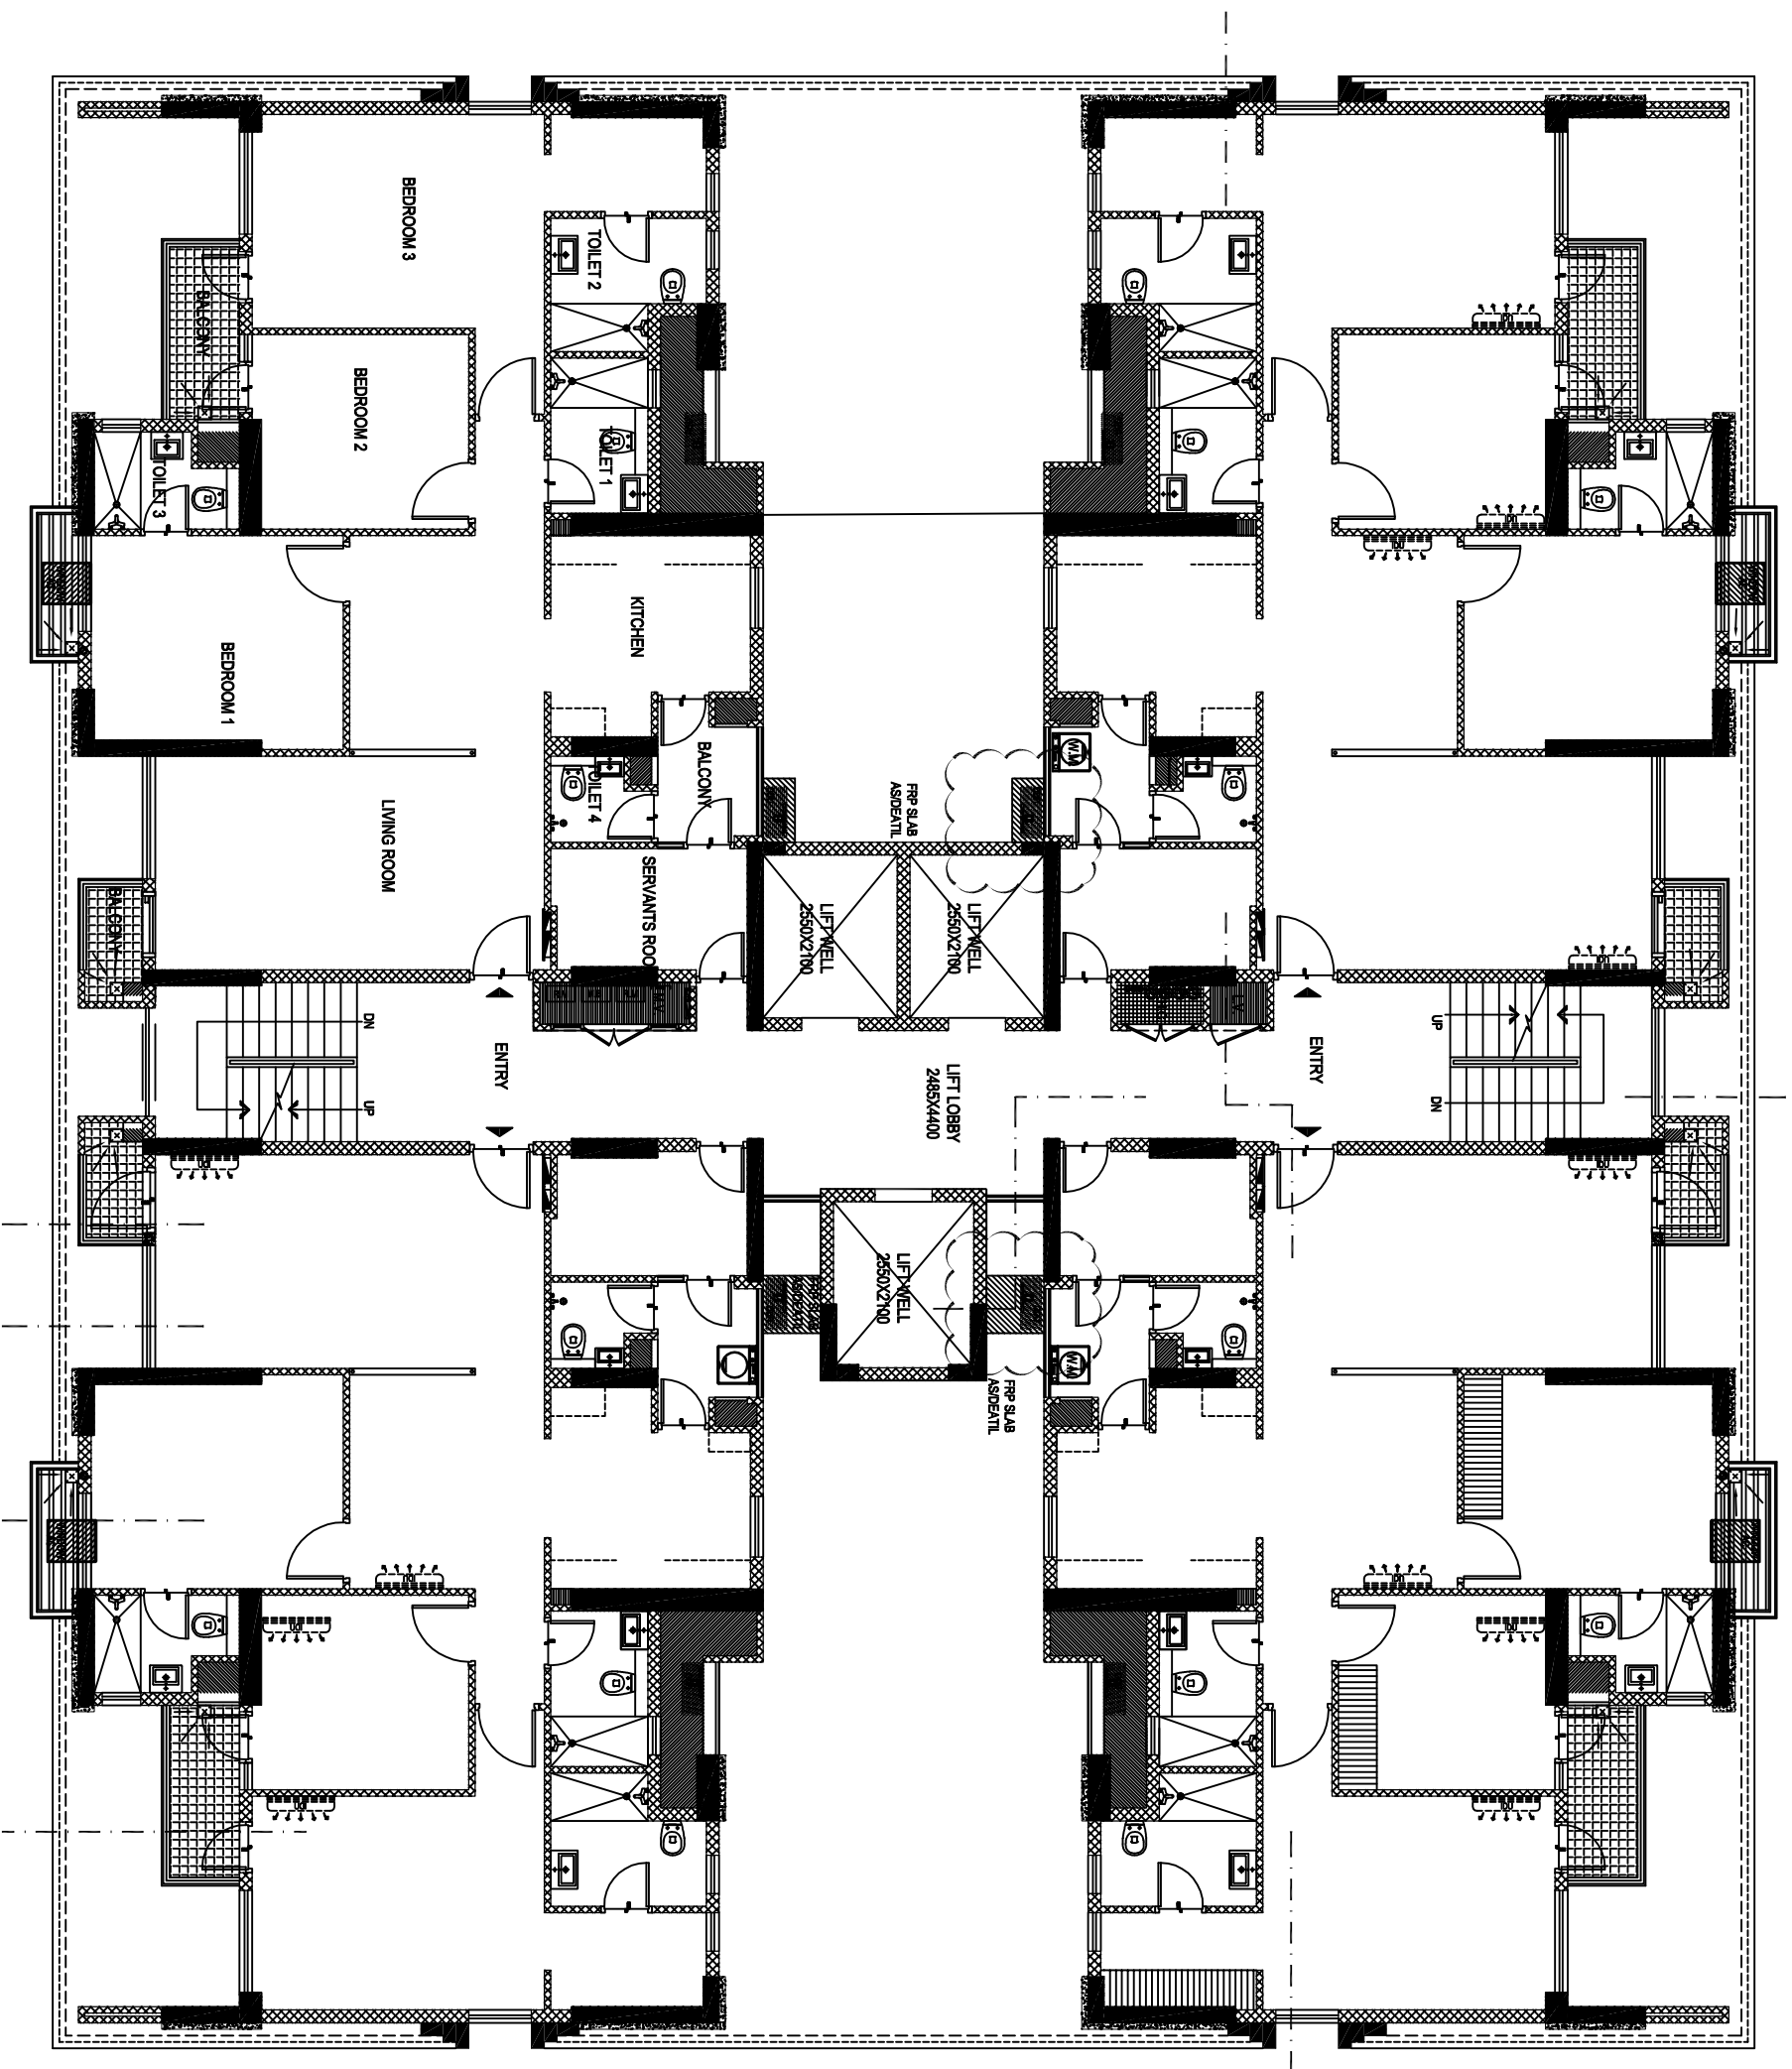


TYPICAL PLAN KSI-10,KSI-11(3BHK)

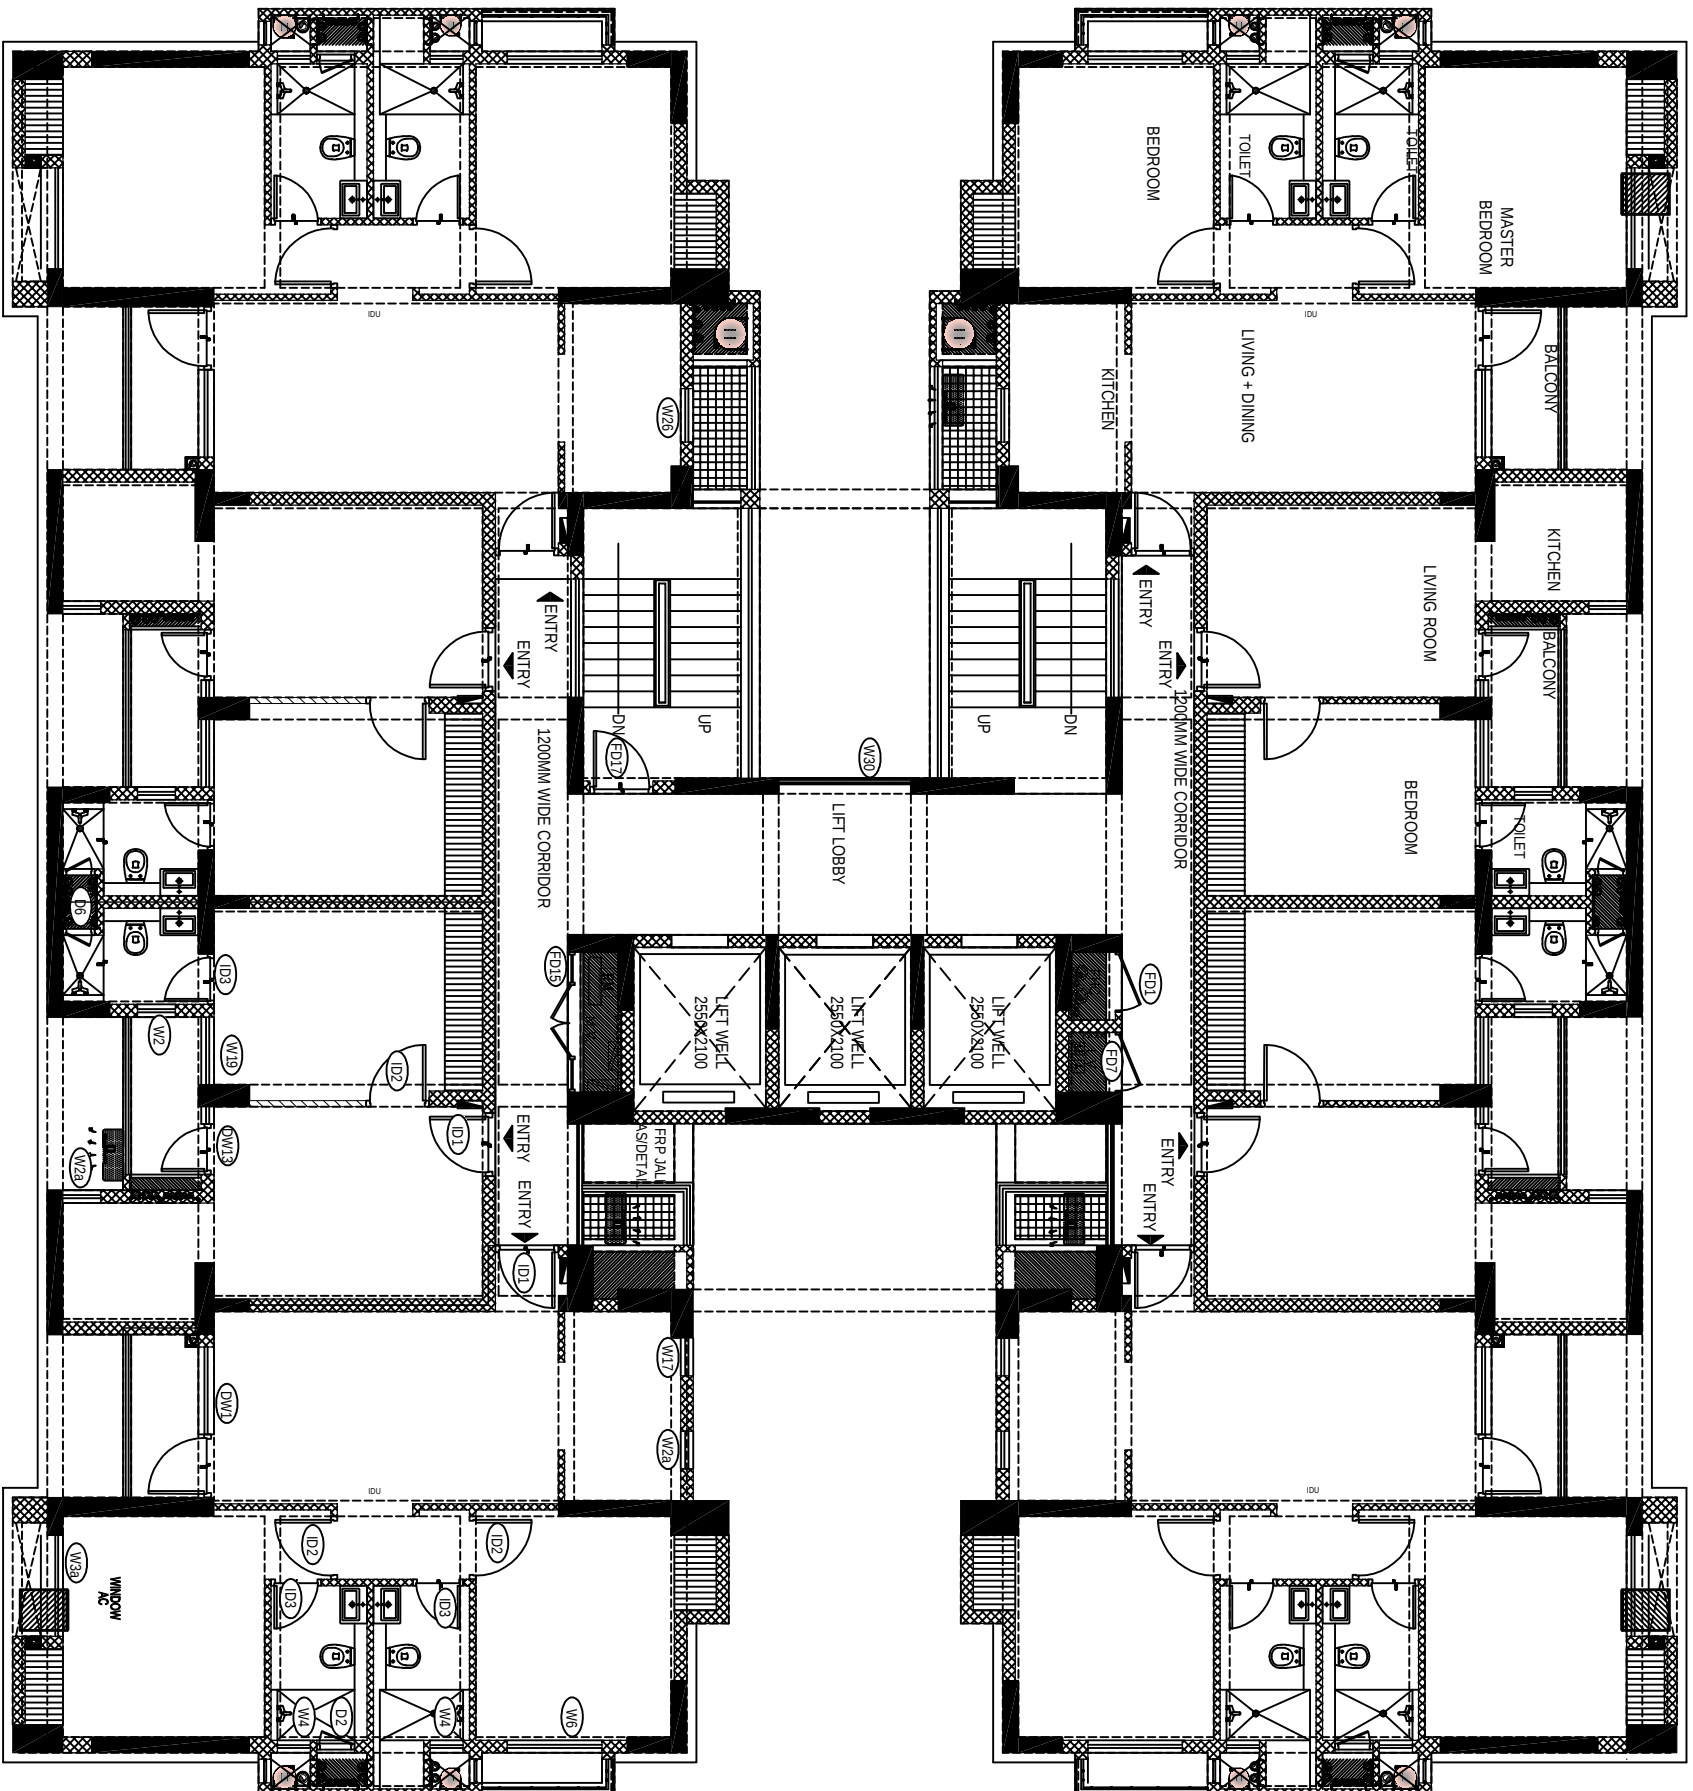


TYPICAL FLOOR PLAN

KS1-12,KS1-14,KS1-15 (2BHK,1BHK)

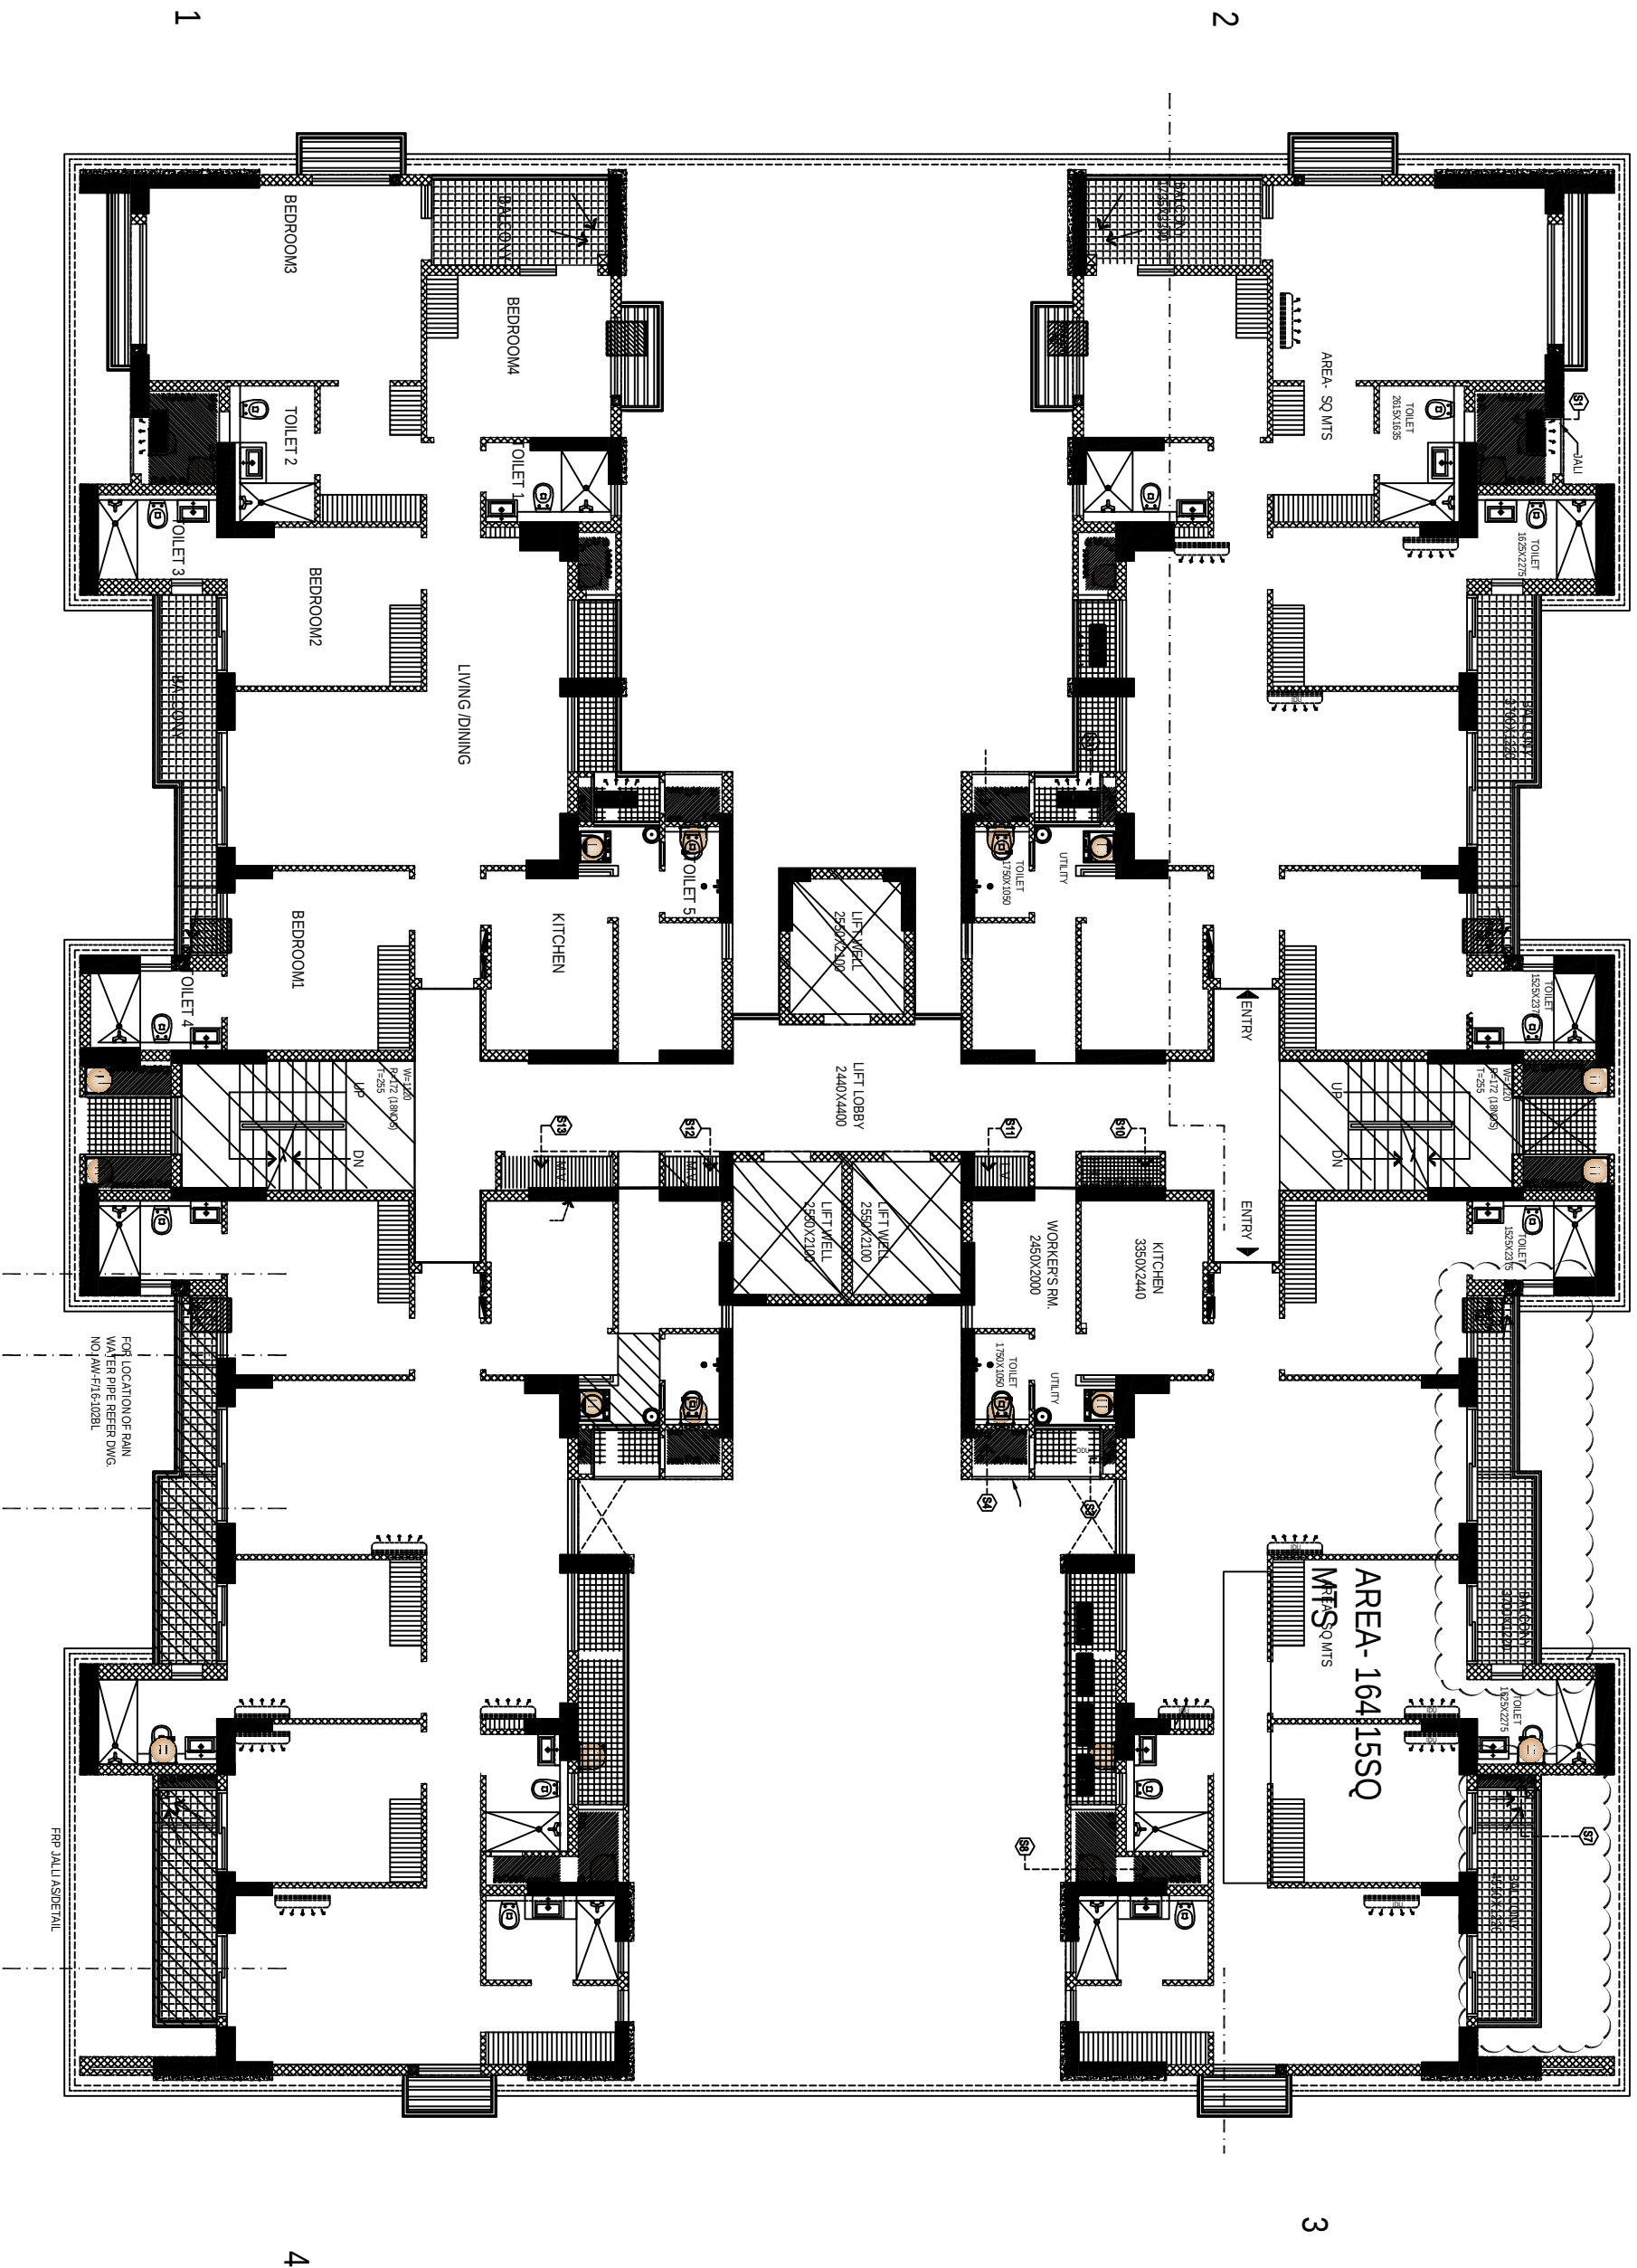


TYPICAL FLOOR KS1-16 (4 BHK)

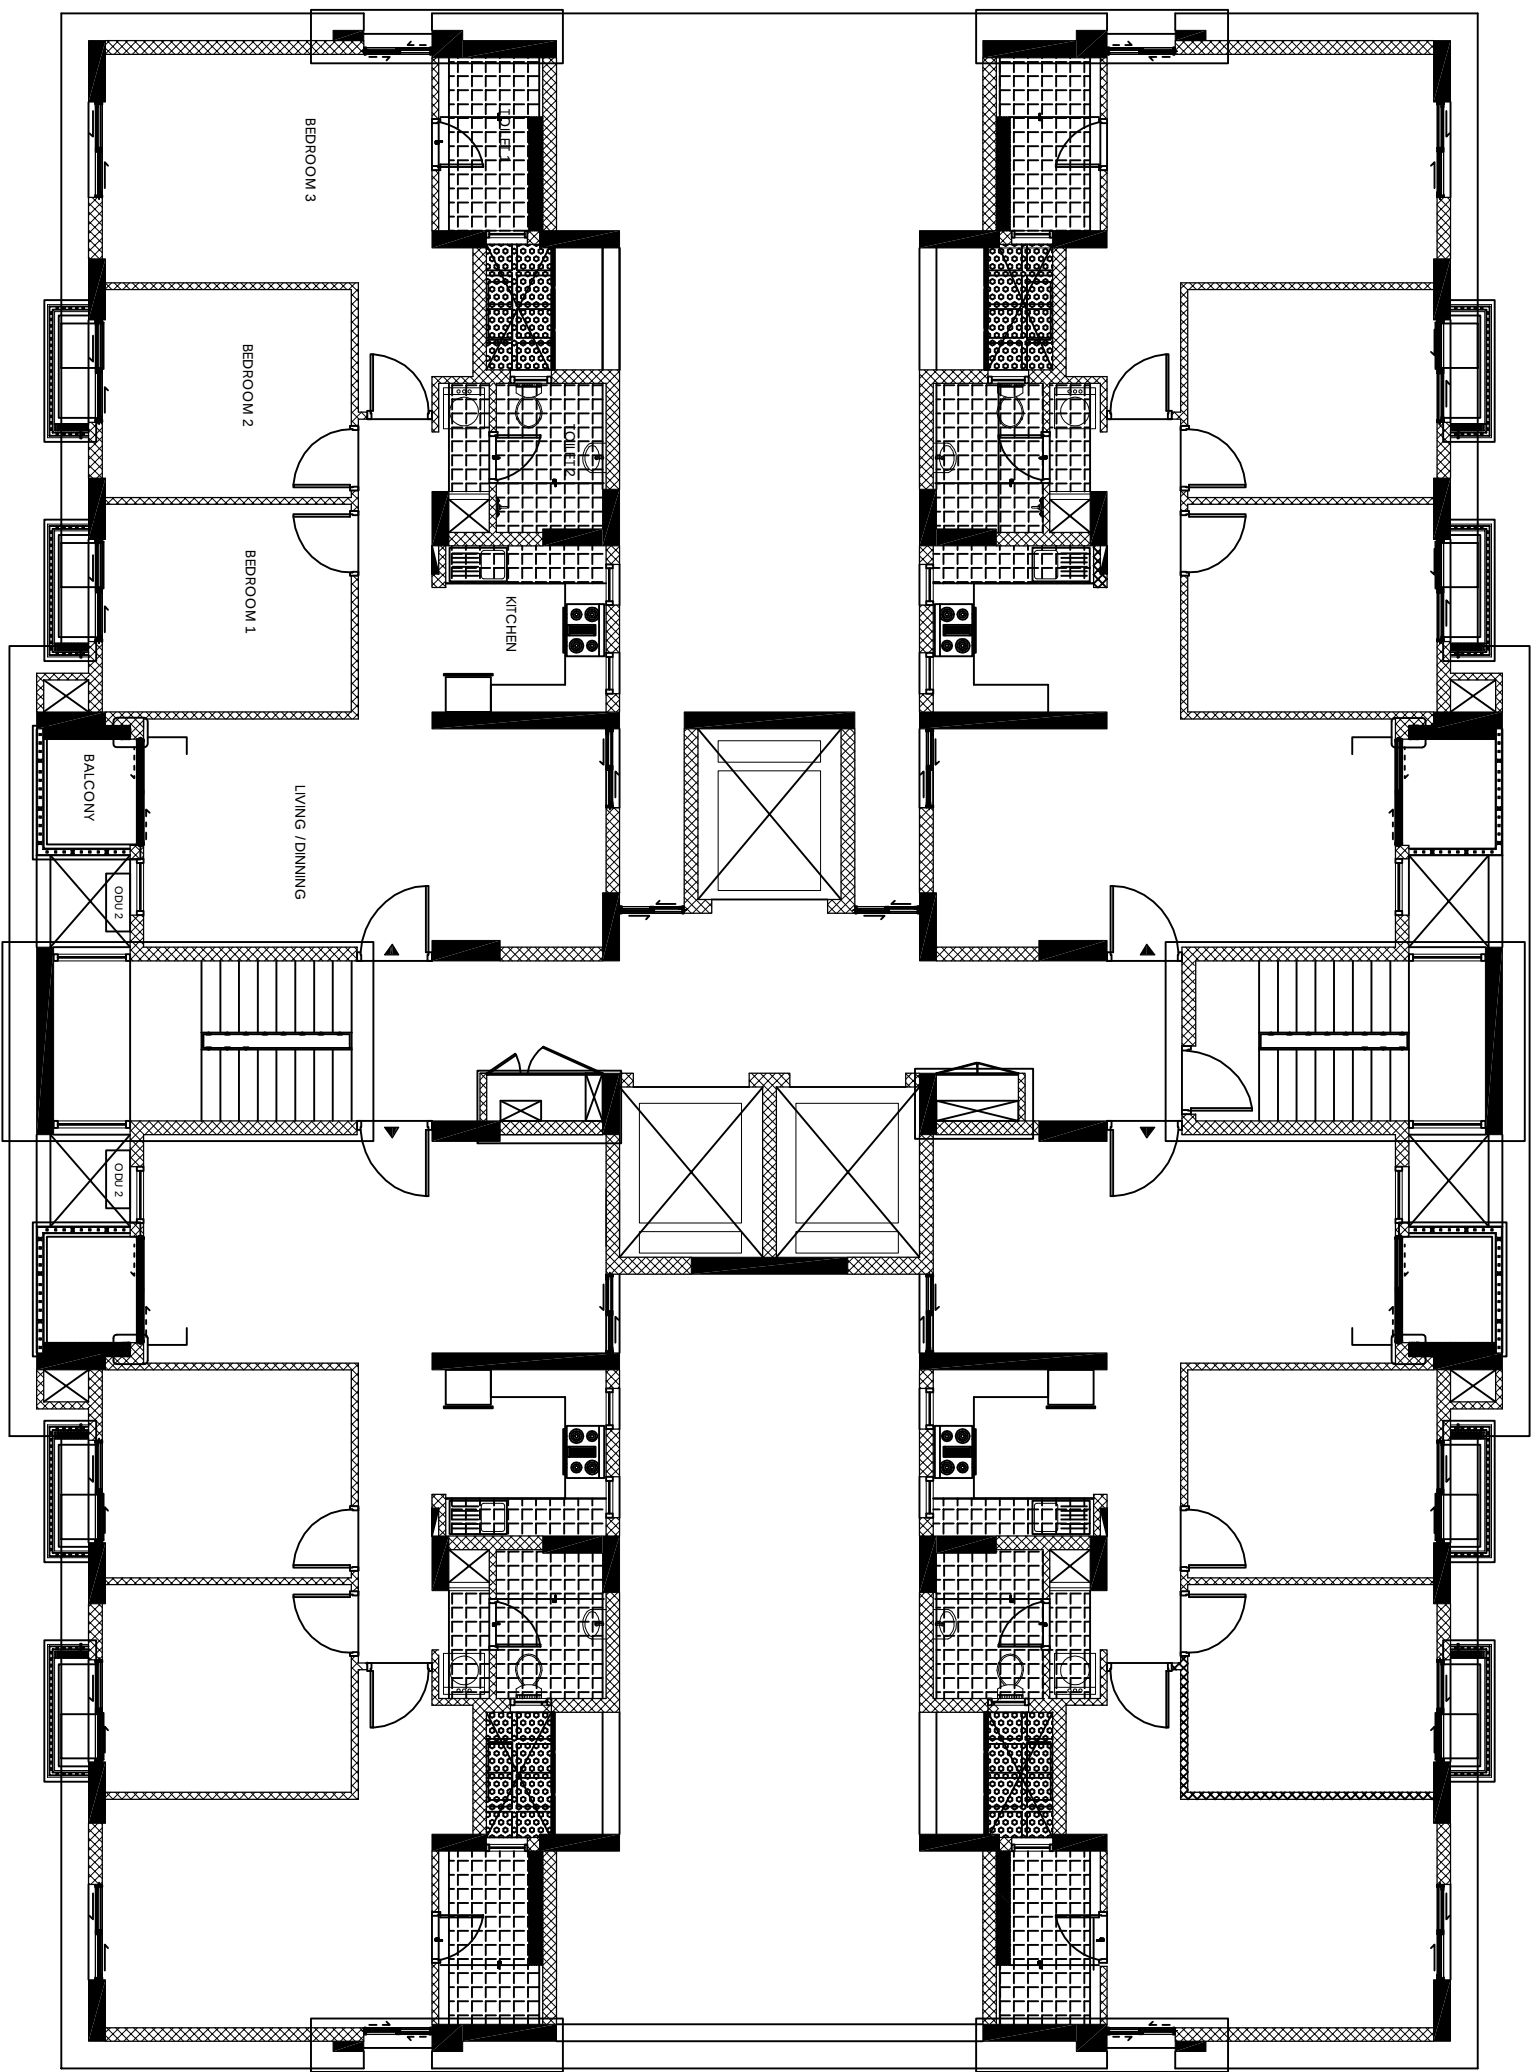

TYPICAL FLOOR (3 BHK)

KSI-01,KSI--2,KSI-03

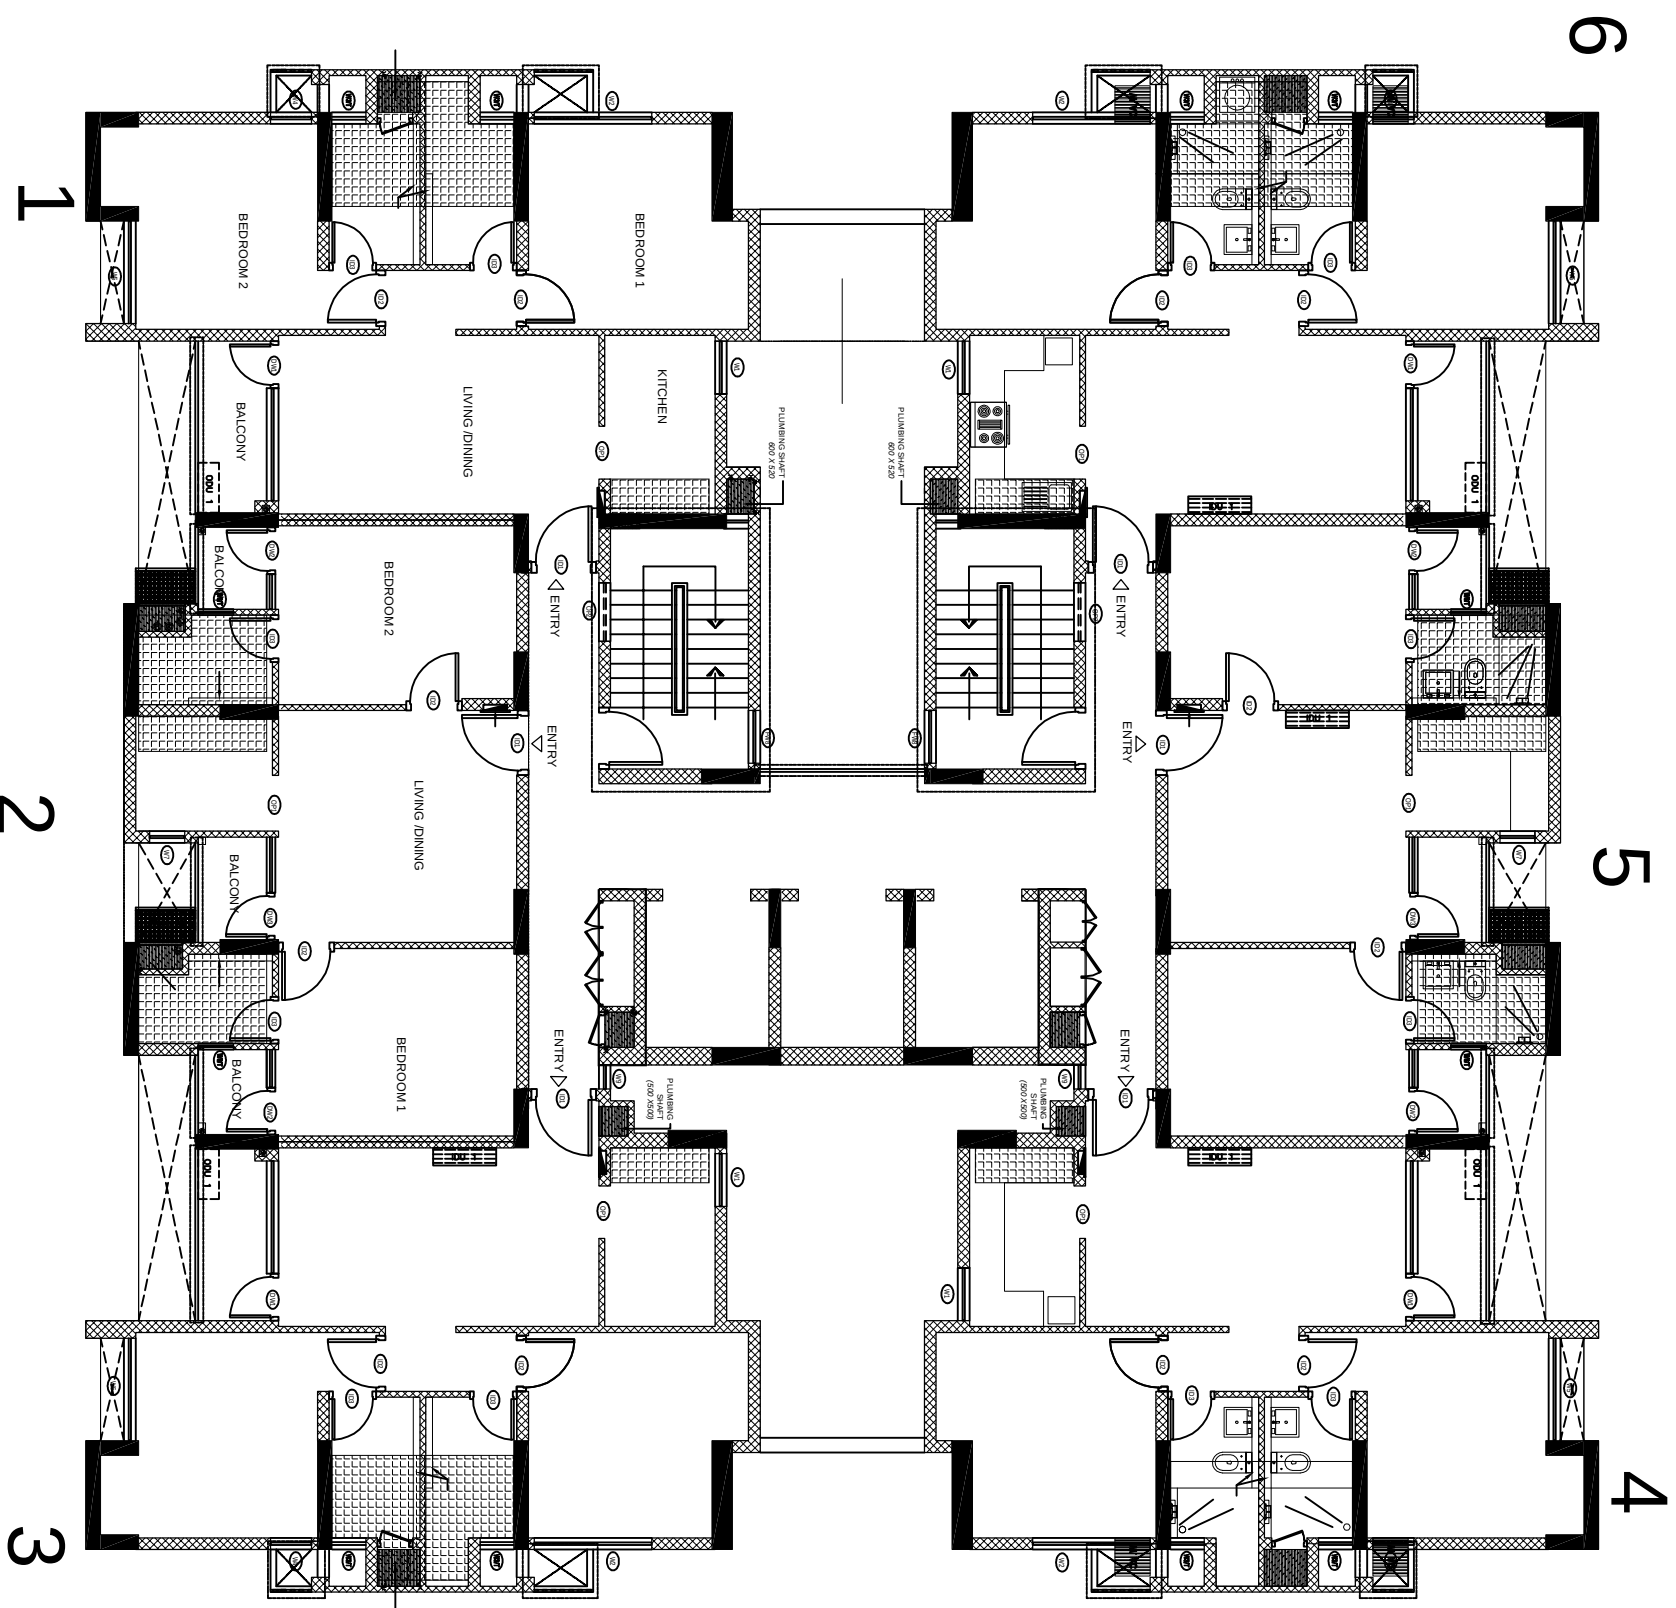

TYPICAL FLOOR PLAN

TOWERS KSI-04,KSI-05 (2BHK)