

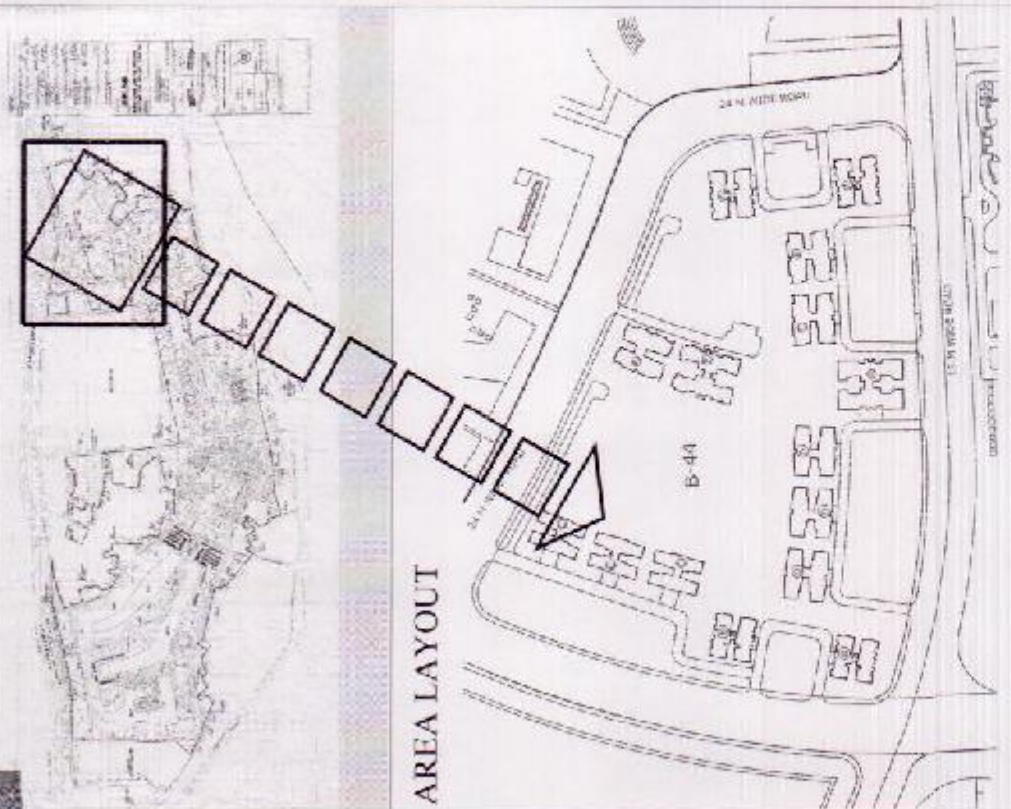


KEY PLAN

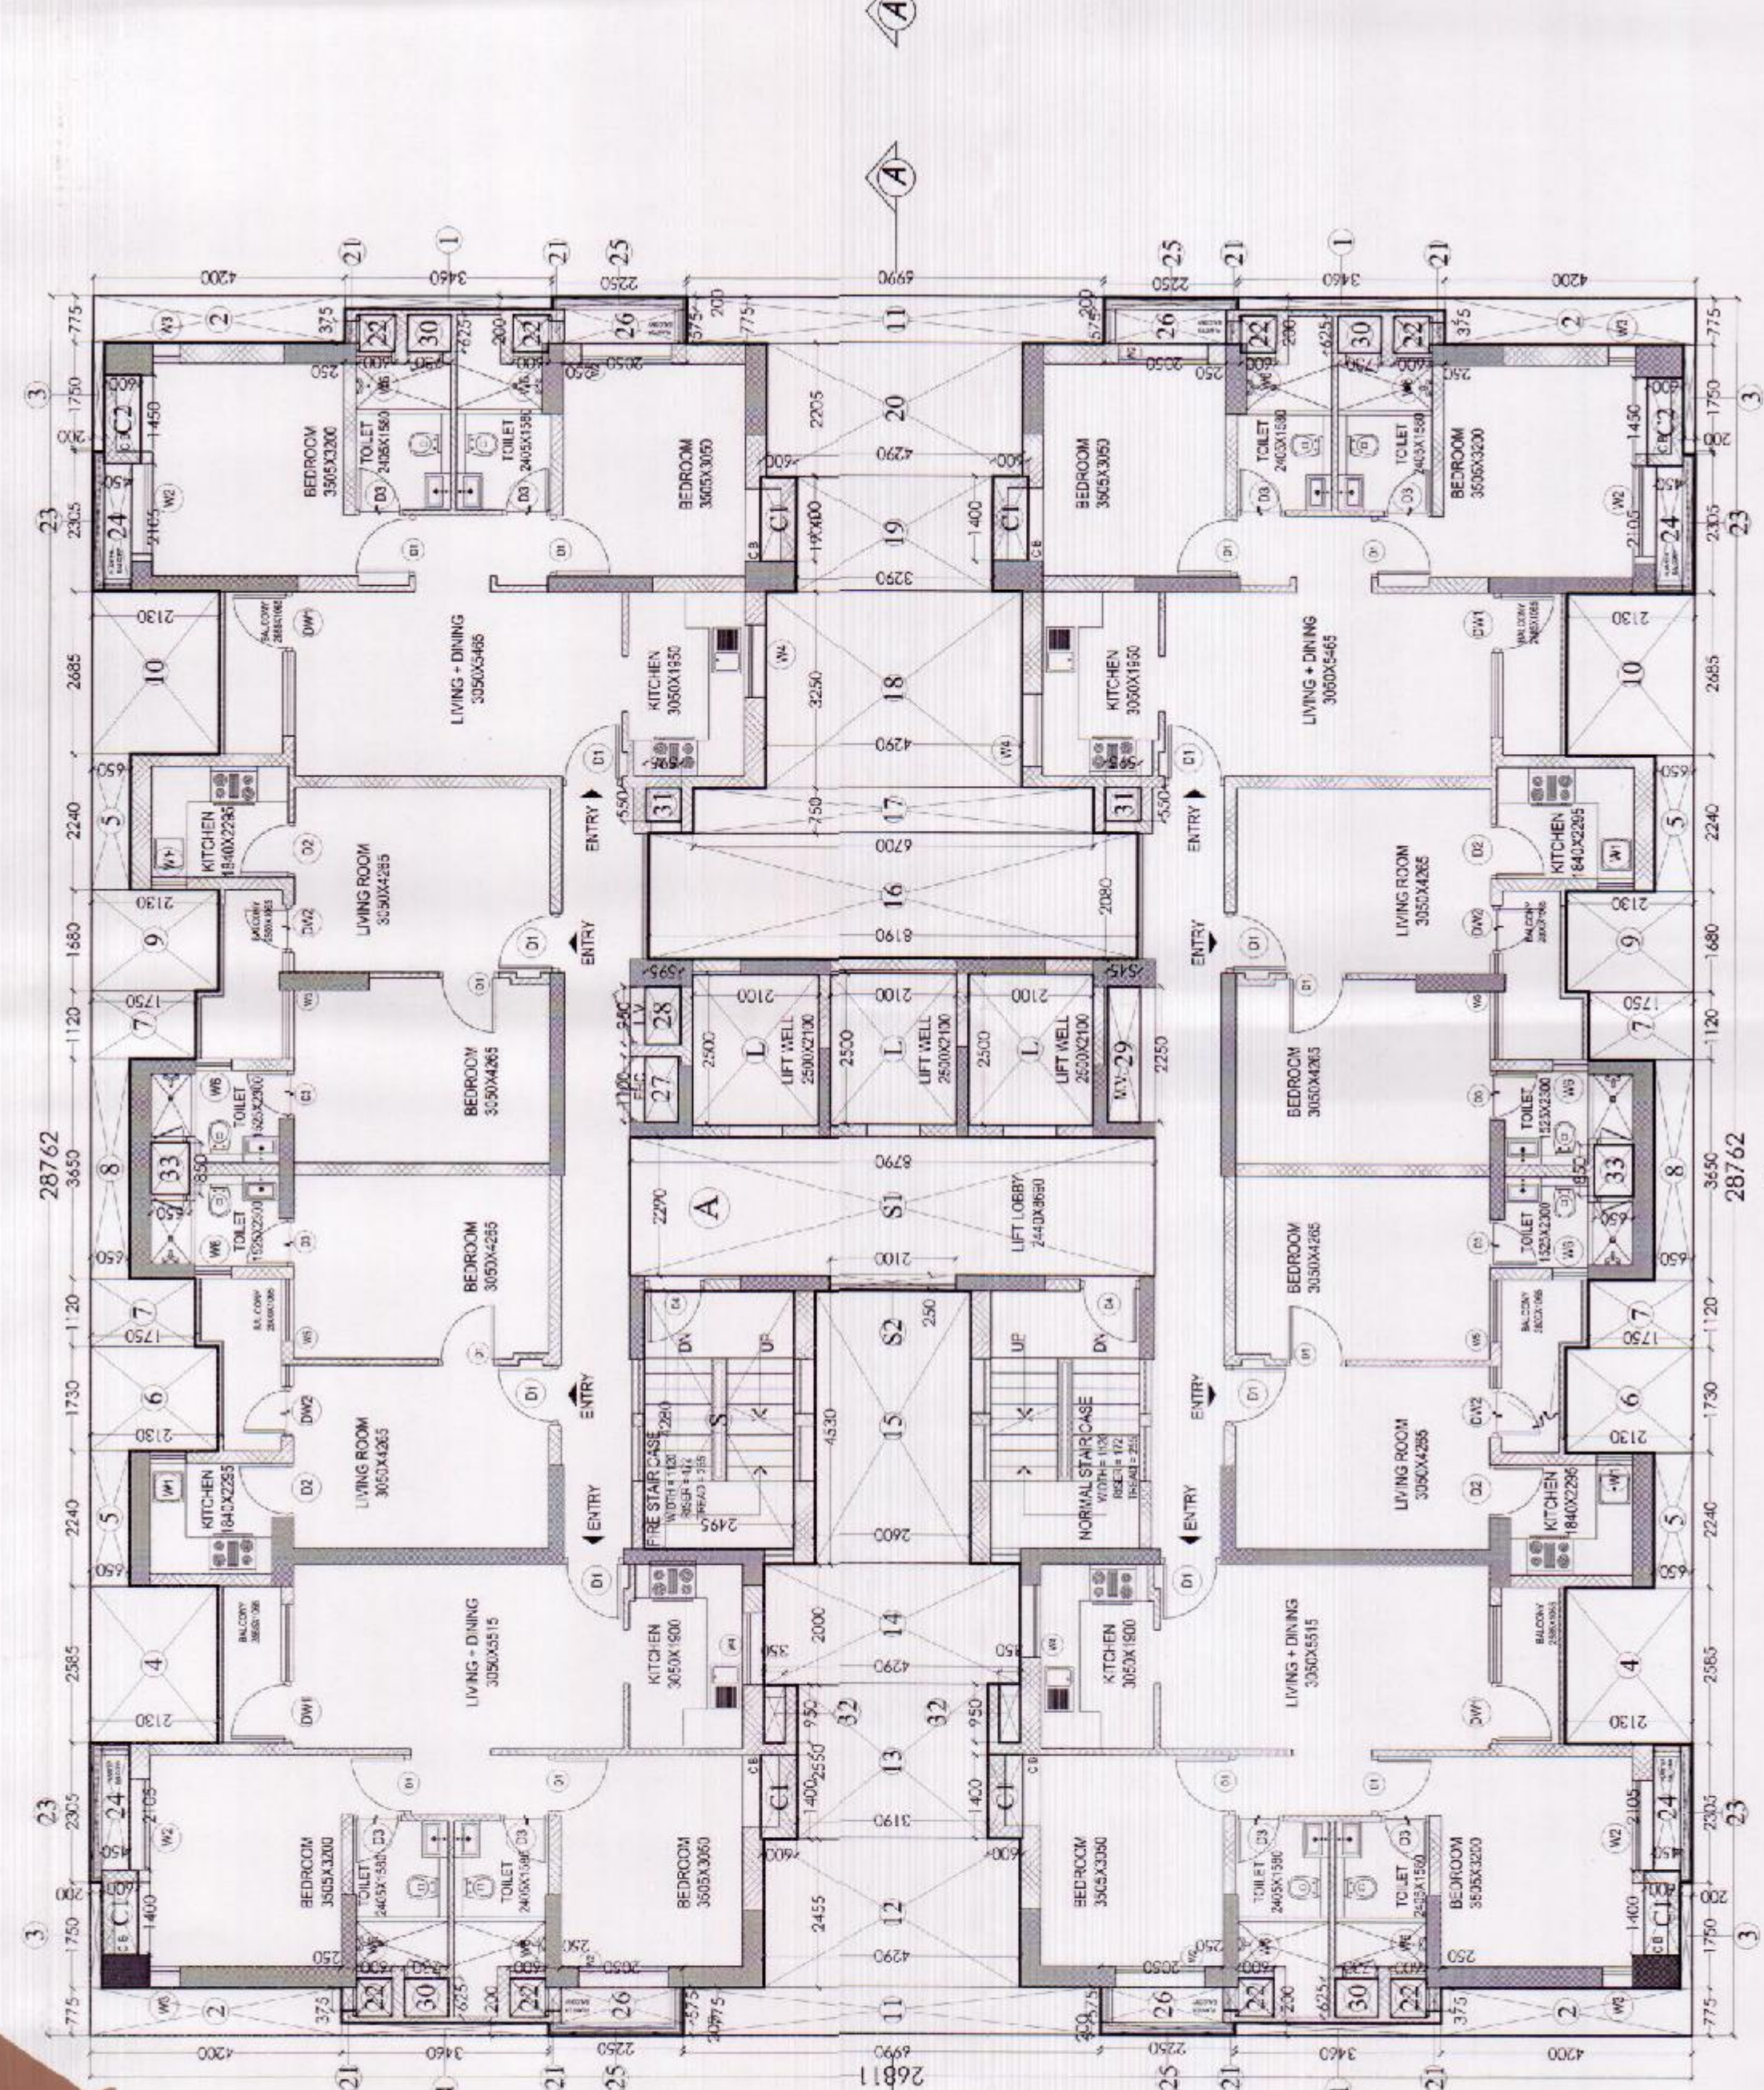

NOTE :-

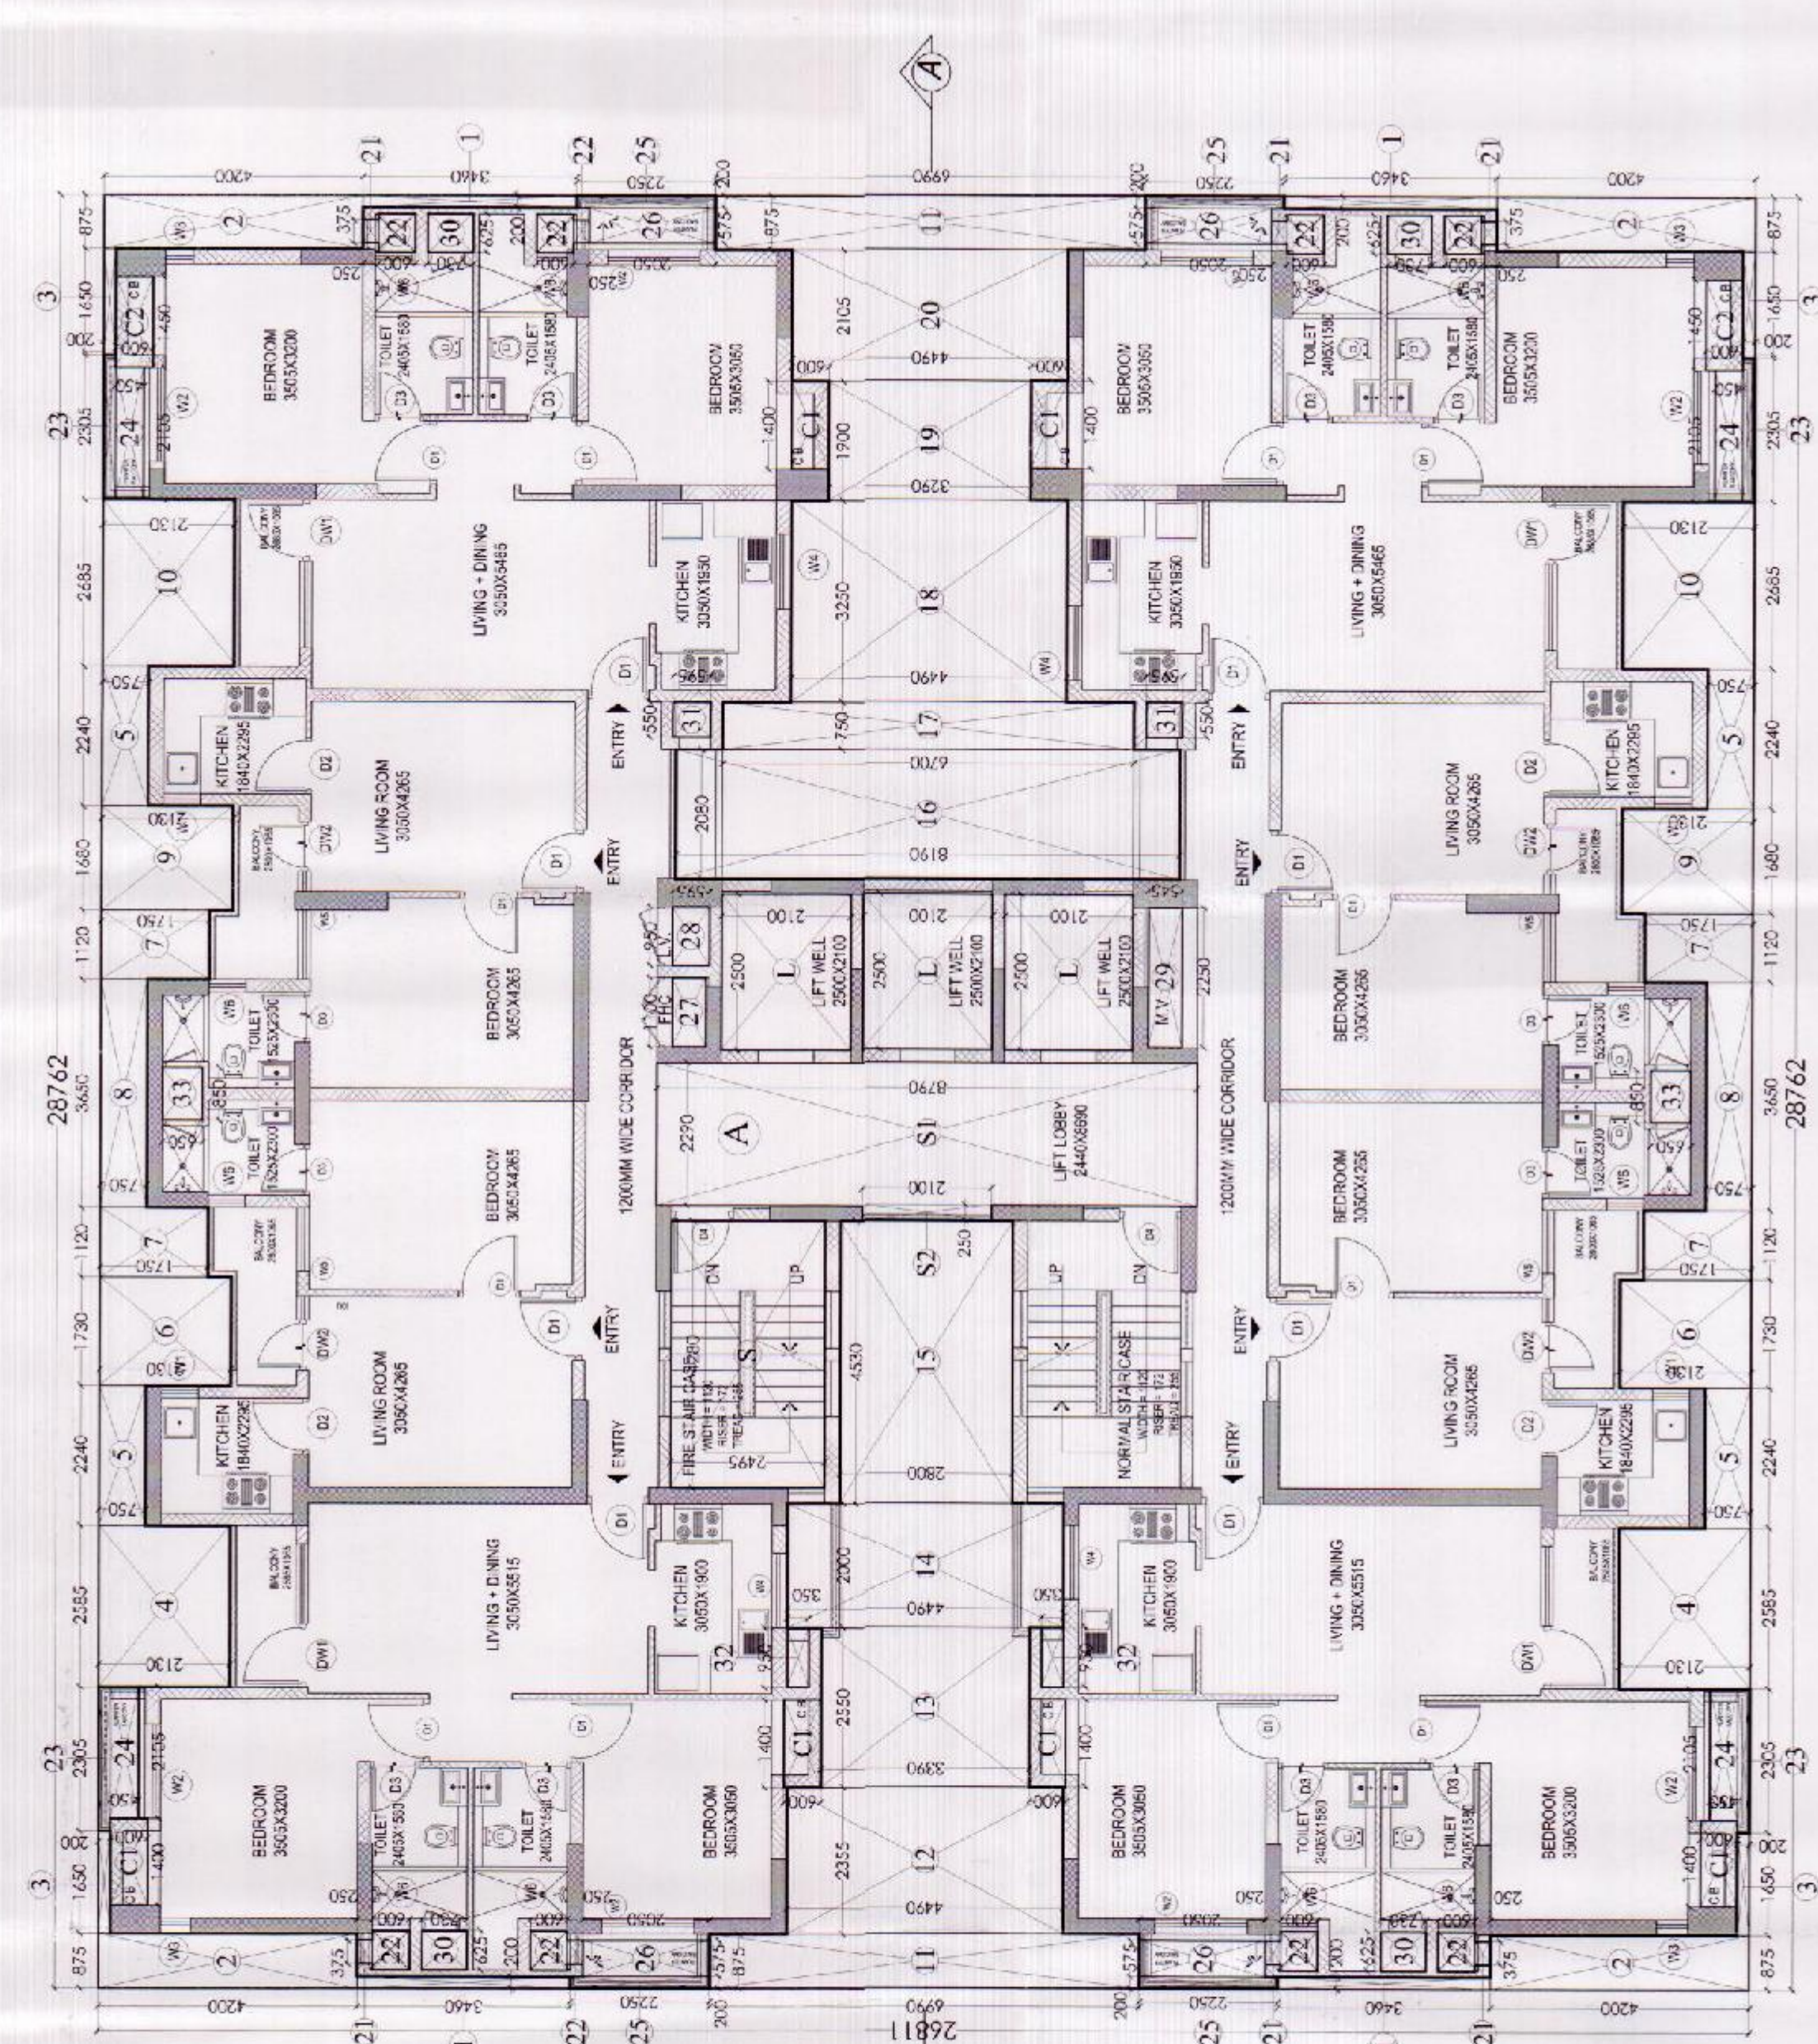

1st, 2nd, 3rd FLOOR PLAN

FRONT ELEVATION

TYPICAL FLOOR PLAN
4TH TO 20TH FLOOR

FRONT ELEVATION

AREA STATEMENT 1st, 2nd, 3rd FLOOR
TOWER TYPE (A) KASA ISLES (G+29)



AREA STATEMENT 4TH TO 20TH FLOOR
TOWER TYPE (A) KASA ISLES (G+29)



AREA STATEMENT TYPICAL FLOOR
TOWER TYPE (A) KASA ISLES (G+29)



1st, 2nd, 3rd FLOOR ENVELOPE PLAN

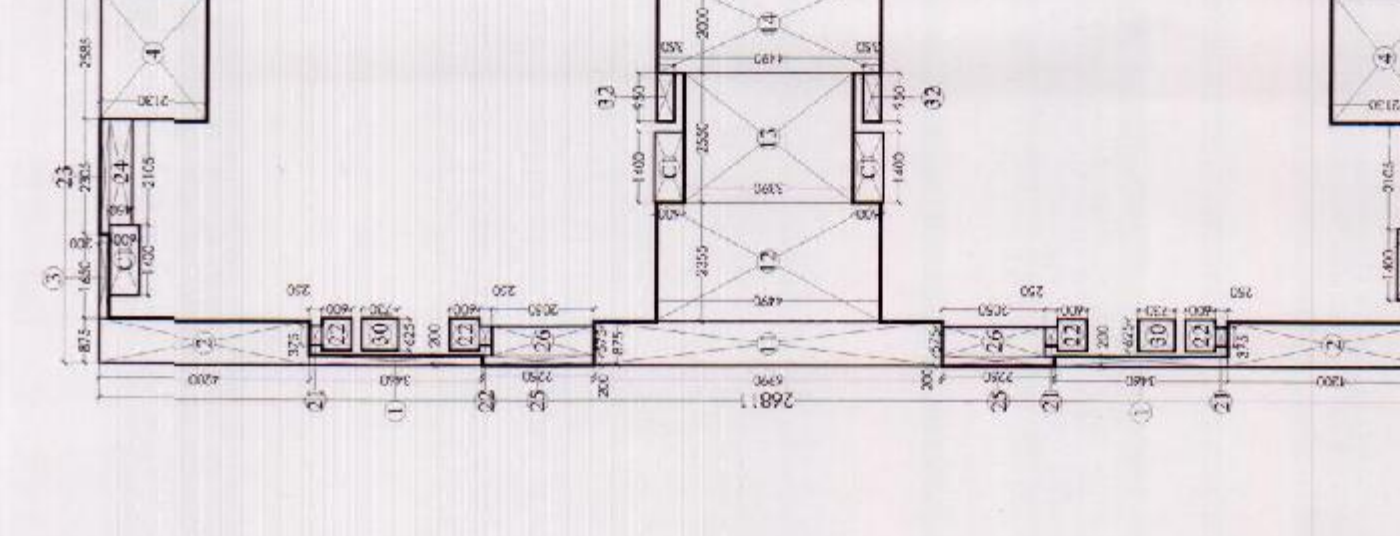


FRONT ELEVATION

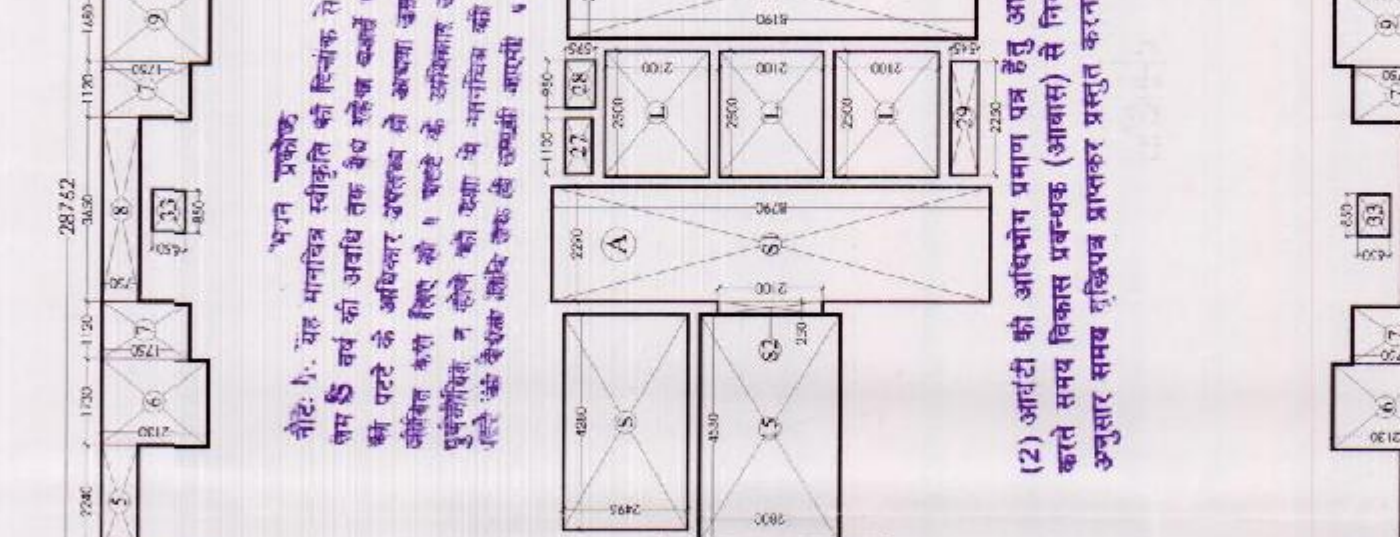

TYPICAL FLOOR ENVELOPE PLAN

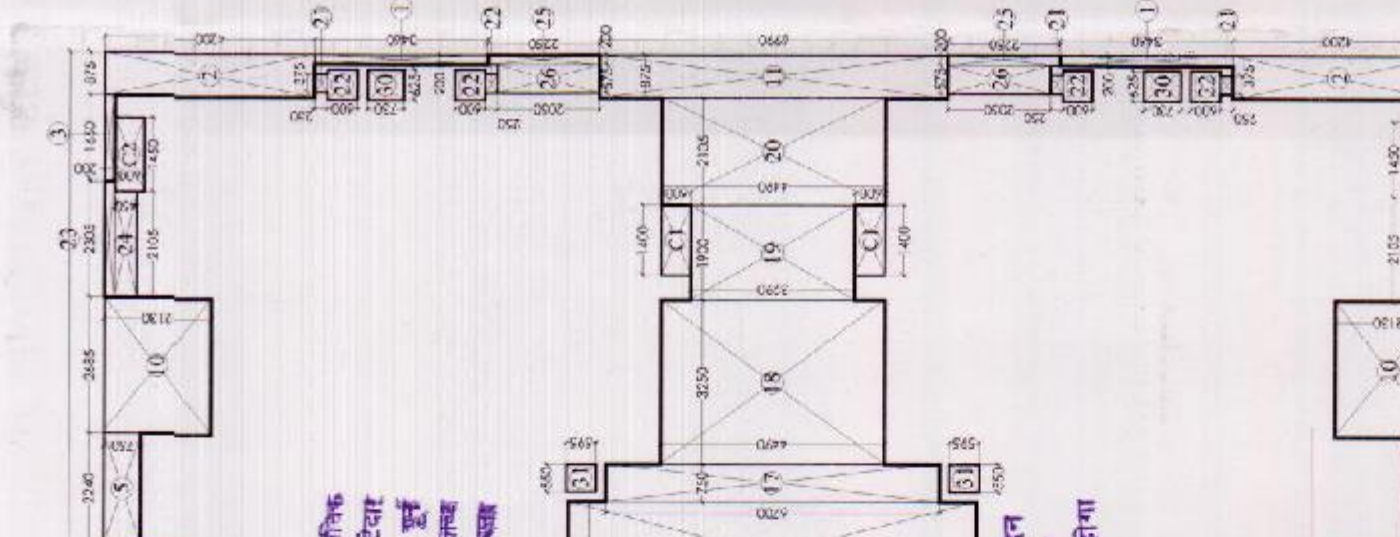


FRONT ELEVATION

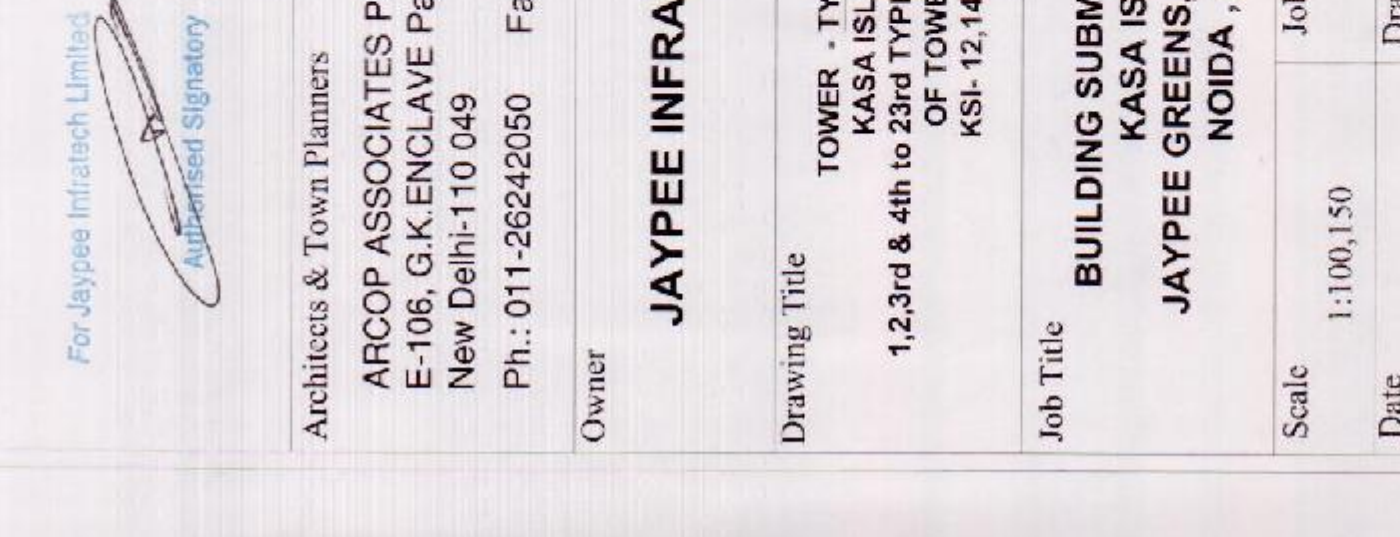

1st, 2nd, 3rd FLOOR ENVELOPE PLAN



1st, 2nd, 3rd FLOOR ENVELOPE PLAN

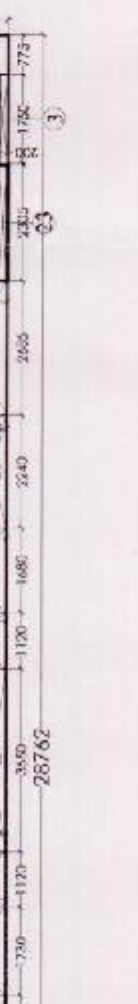

FRONT ELEVATION

TYPICAL FLOOR ENVELOPE PLAN















