


KEY PLAN

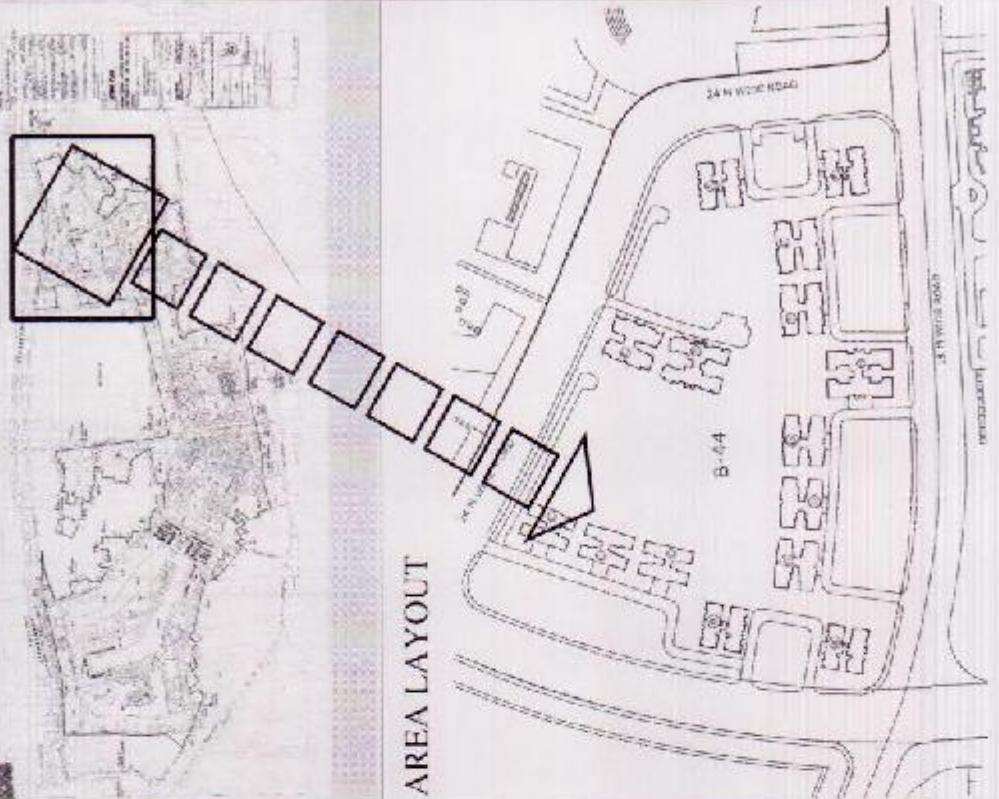

NOTE :-

Architect's Signature

Sandeep Sharma, Architect
Council of Architecture
Registration No. CA/2006/03193

Owners' Signature

For Jaypee Infratech Limited

Signature

Architects & Town Planners

APCOP ASSOCIATES Pvt. Ltd.

E-106, G.K. ENCLAVE Part-I

New Delhi-110 049

Ph: 011-26242050 Fax: 011-26242035

Owner

JAYPEE INFRA TECH LTD.

Drawing Title

TOWER - TYPE - B

KASA ISLES

GROUND & TERRACE FLOOR PLAN

OF TOWER

KSI-04.05

Map for proposed Building is as per Bye

Law, Submitted for approval phase.

Asstt. Archt. Architect

Job Title

BUILDING SUBMISSION FOR

KASA ISLES

JAYPEE GREENS, SECTOR 129

NOKA, U.P.





FRONT ELEVATION

GROUND FLOOR PLAN

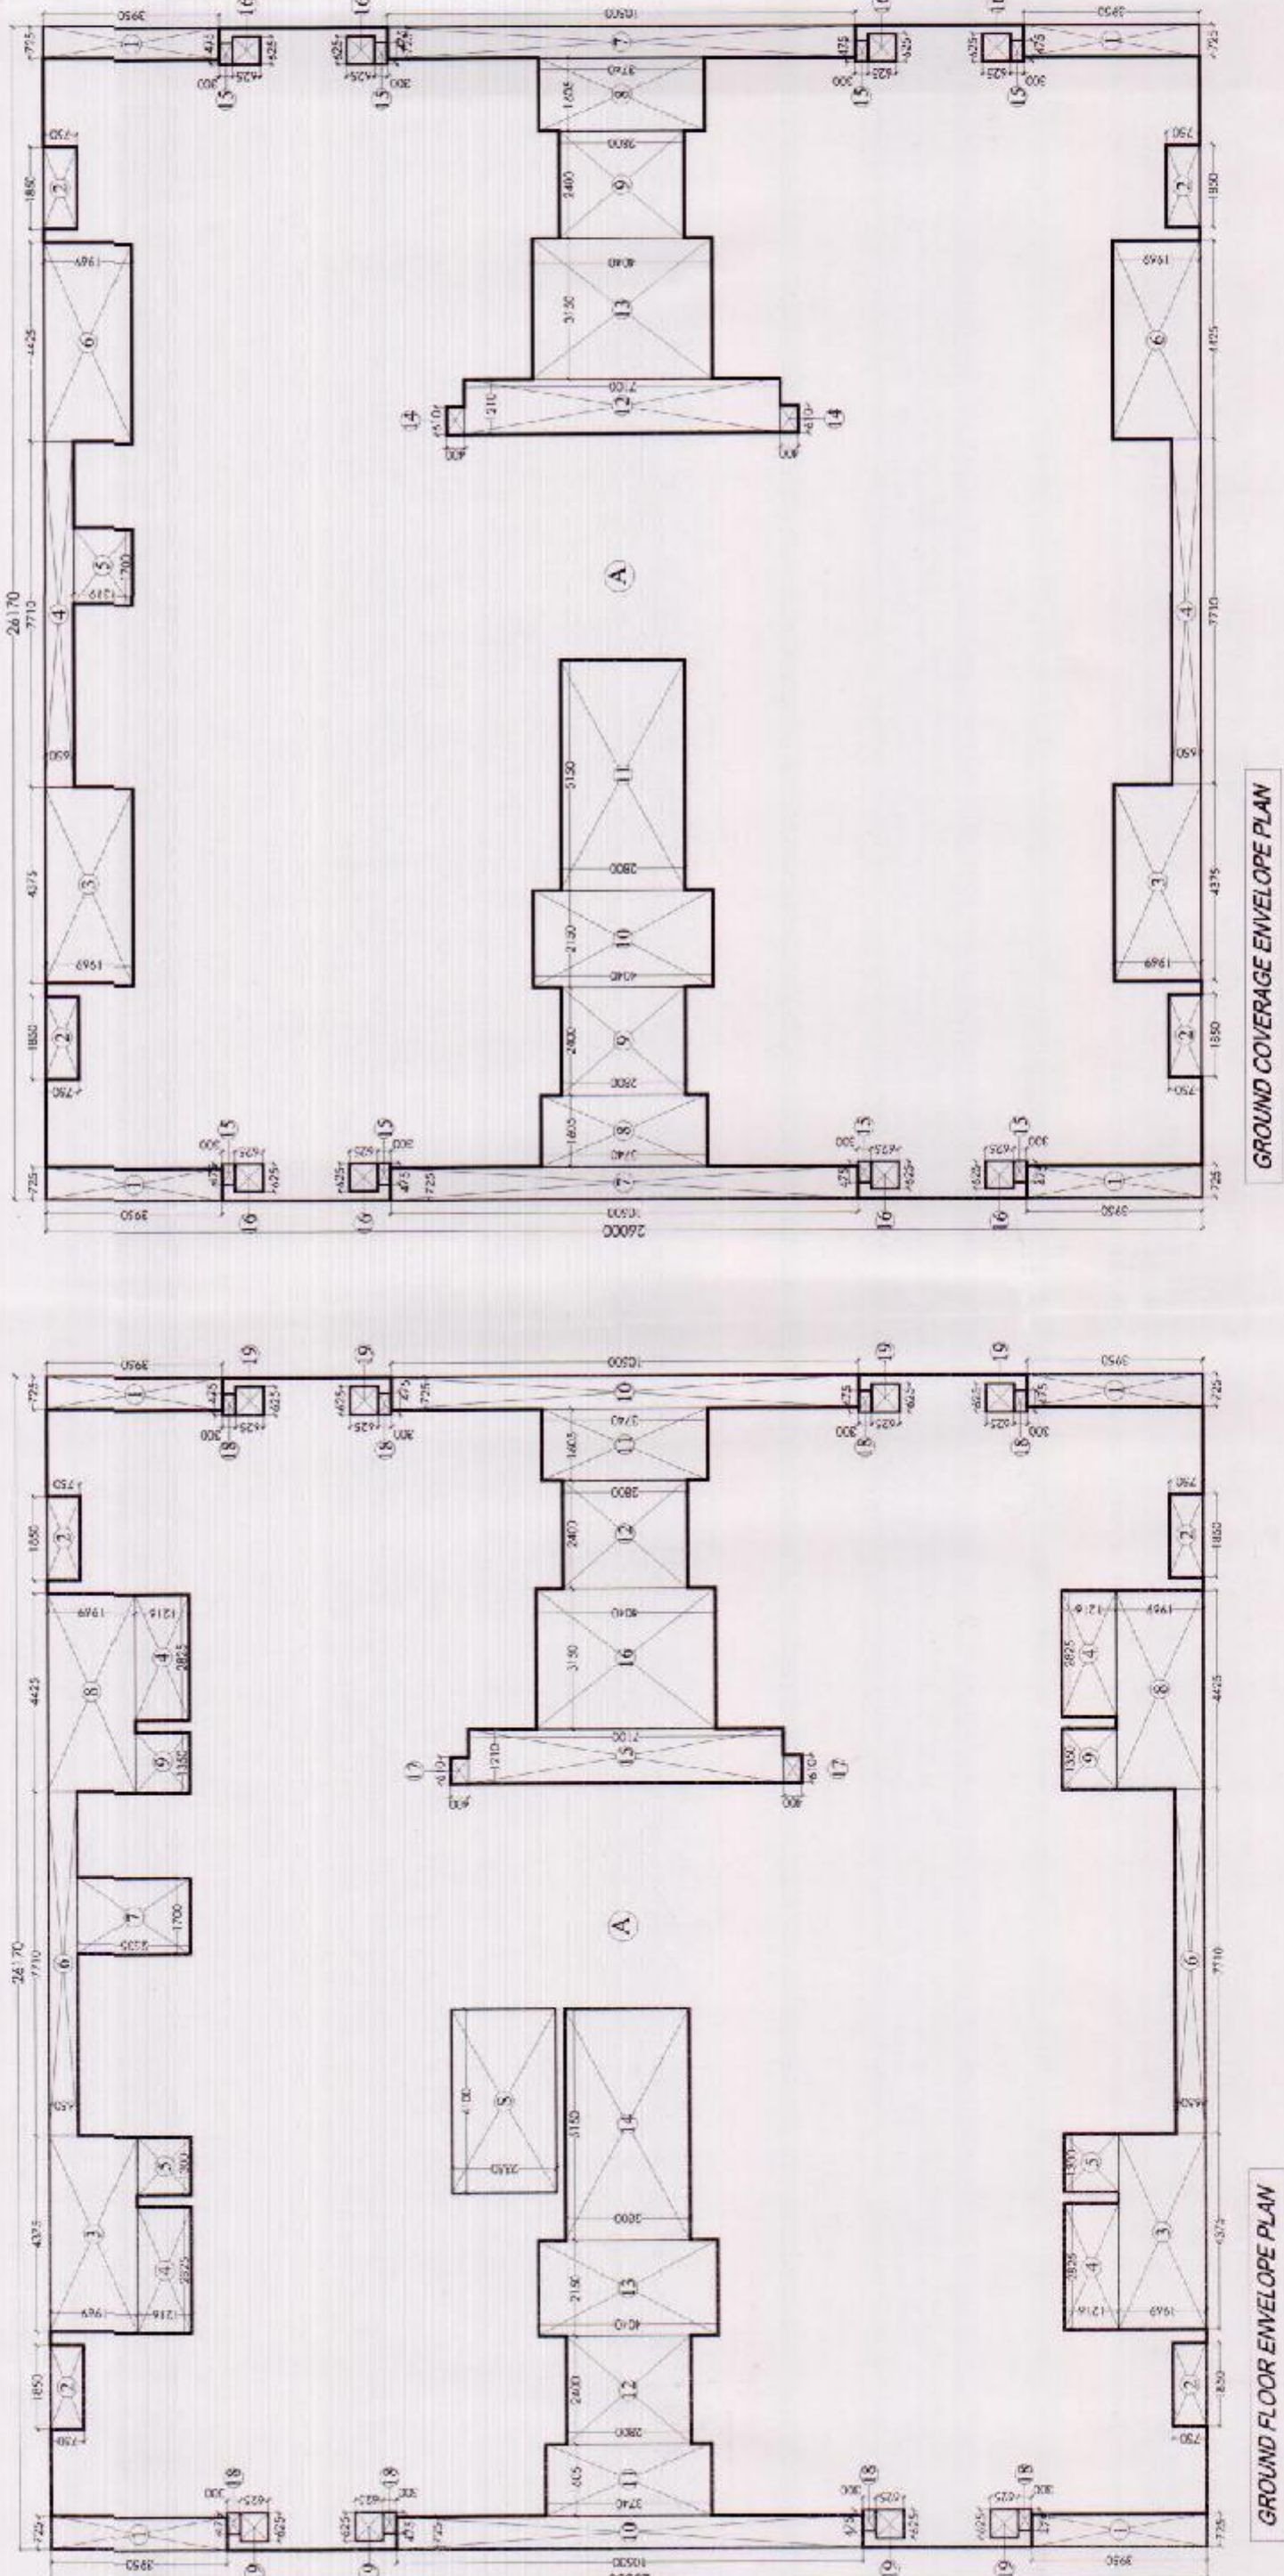

GROUND COVERAGE ENVELOPE PLAN

GROUND FLOOR ENVELOPE PLAN

नगर प्रशासन

नगर प्रशासन


