


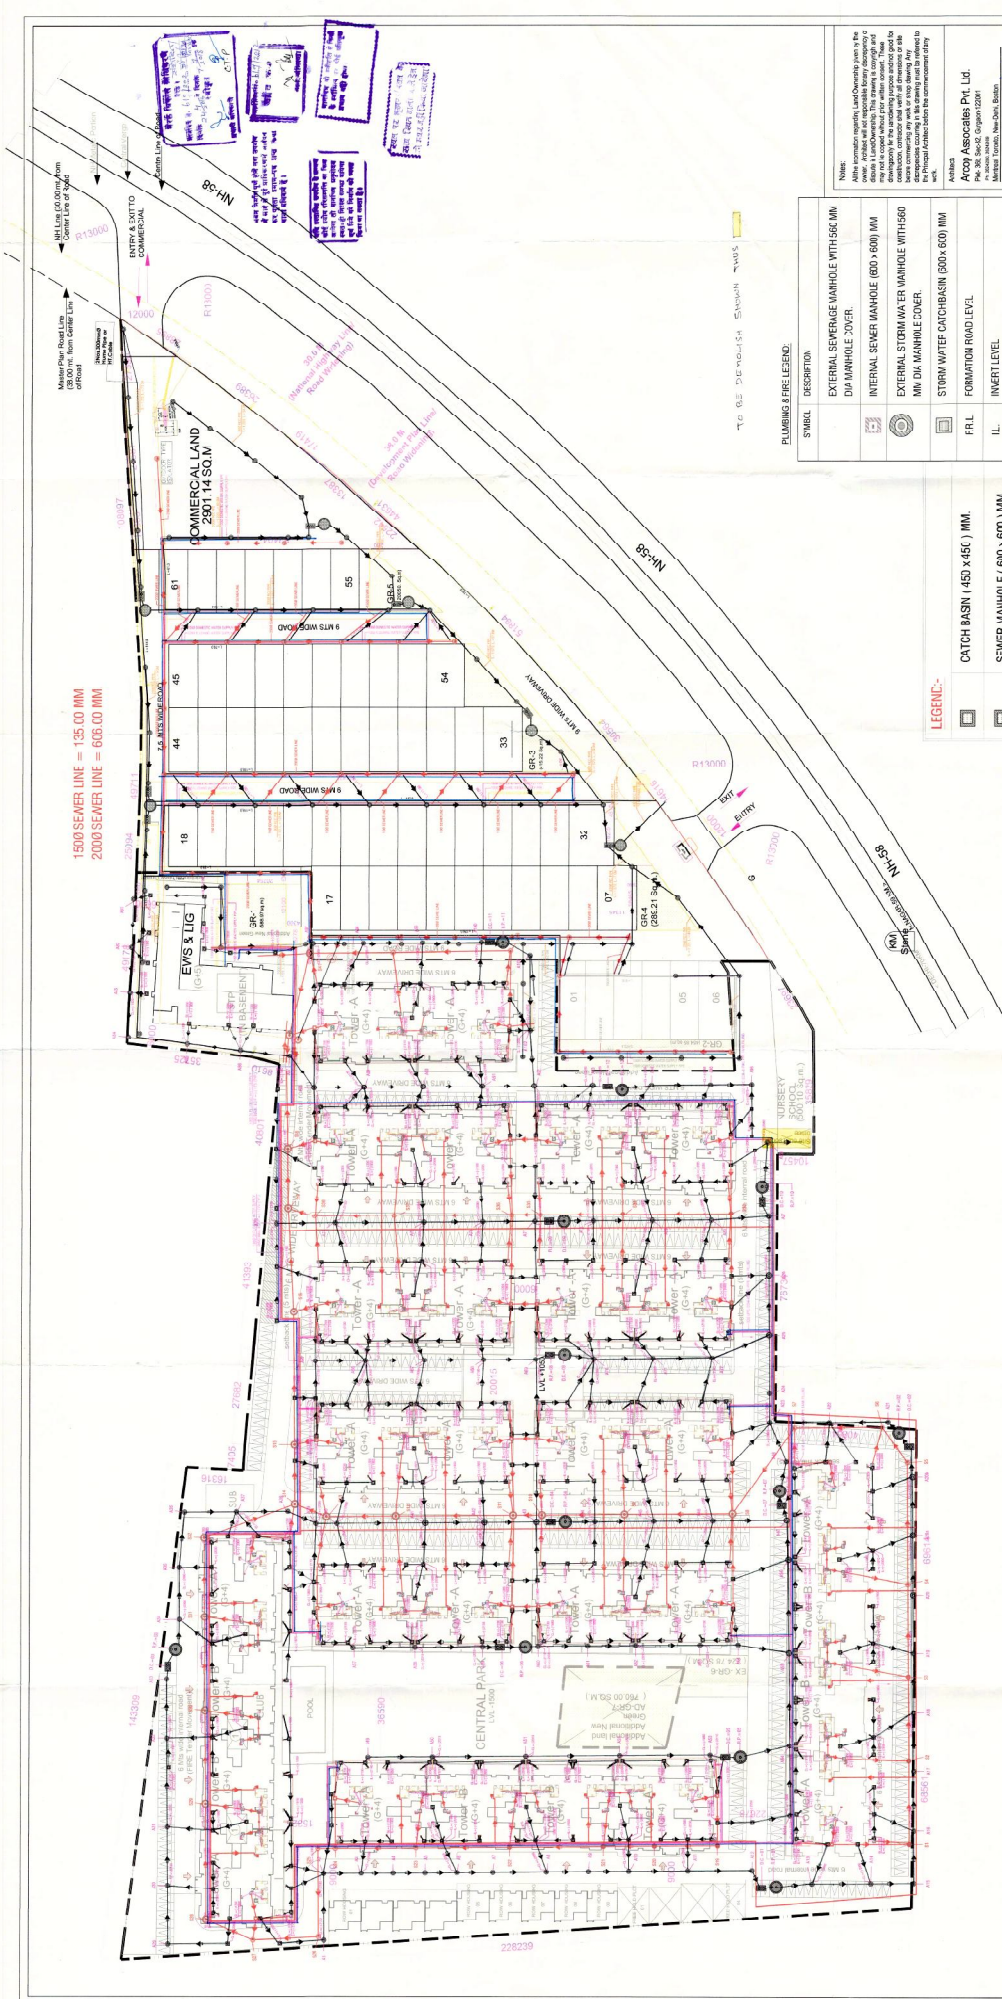

1500 SEWER LINE = 135.00 MM
2000 SEWER LINE = 606.00 MM



SYMBOL	DESCRIPTION
	EXTERNAL SEWERAGE MANHOLE WITH 560 MM DIA MANHOLE COVER
	INTERNAL SEWER MANHOLE (600 x 600) MM
	EXTERNAL STORM WATER MANHOLE WITH 560 MM DIA MANHOLE COVER
	F.R.L.
	I.L.
	CONNECTION LEVEL
	BOTTOM OF PIPE
	GARDEN HYDRANT
	SEWERAGE LINE
	STORM WATER LINE
	DOMESTIC WATER SUPPLY FILLING LINE FROM MUNICIPAL / TANKER LINE
	GARDEN IRRIGATION WATER SUPPLY LINE
	EXTERNAL FIRE LINE
	DOMESTIC WATER SUPPLY LINE
	FLUSHING WATER SUPPLY LINE
	R.P.
	D.C.
	DESILTING CHAMBER (1.00 x 2.00) MM
	SEWER LINE
	STORM WATER LINE
	DOMESTIC WATER SUPPLY LINE
	FLUSHING WATER SUPPLY LINE
	GARDEN IRRIGATION SUPPLY LINE
	GARDEN HYDRANT

LEGEND:

	CATCH BASIN (450 x 450) MM
	SEWER MANHOLE (600 x 600) MM
	STORM WATER MANHOLE
	SEWER MANHOLE
	RECHARGE PIT (3.00 DIA)
	DESILTING CHAMBER (1.00 x 2.00) MM

	SEWER LINE
	STORM WATER LINE
	DOMESTIC WATER SUPPLY LINE
	FLUSHING WATER SUPPLY LINE
	GARDEN IRRIGATION SUPPLY LINE
	GARDEN HYDRANT

Notes:

Architect:






GROUP HOUSING & PLOTTED
RESIDENTIAL PLAN