


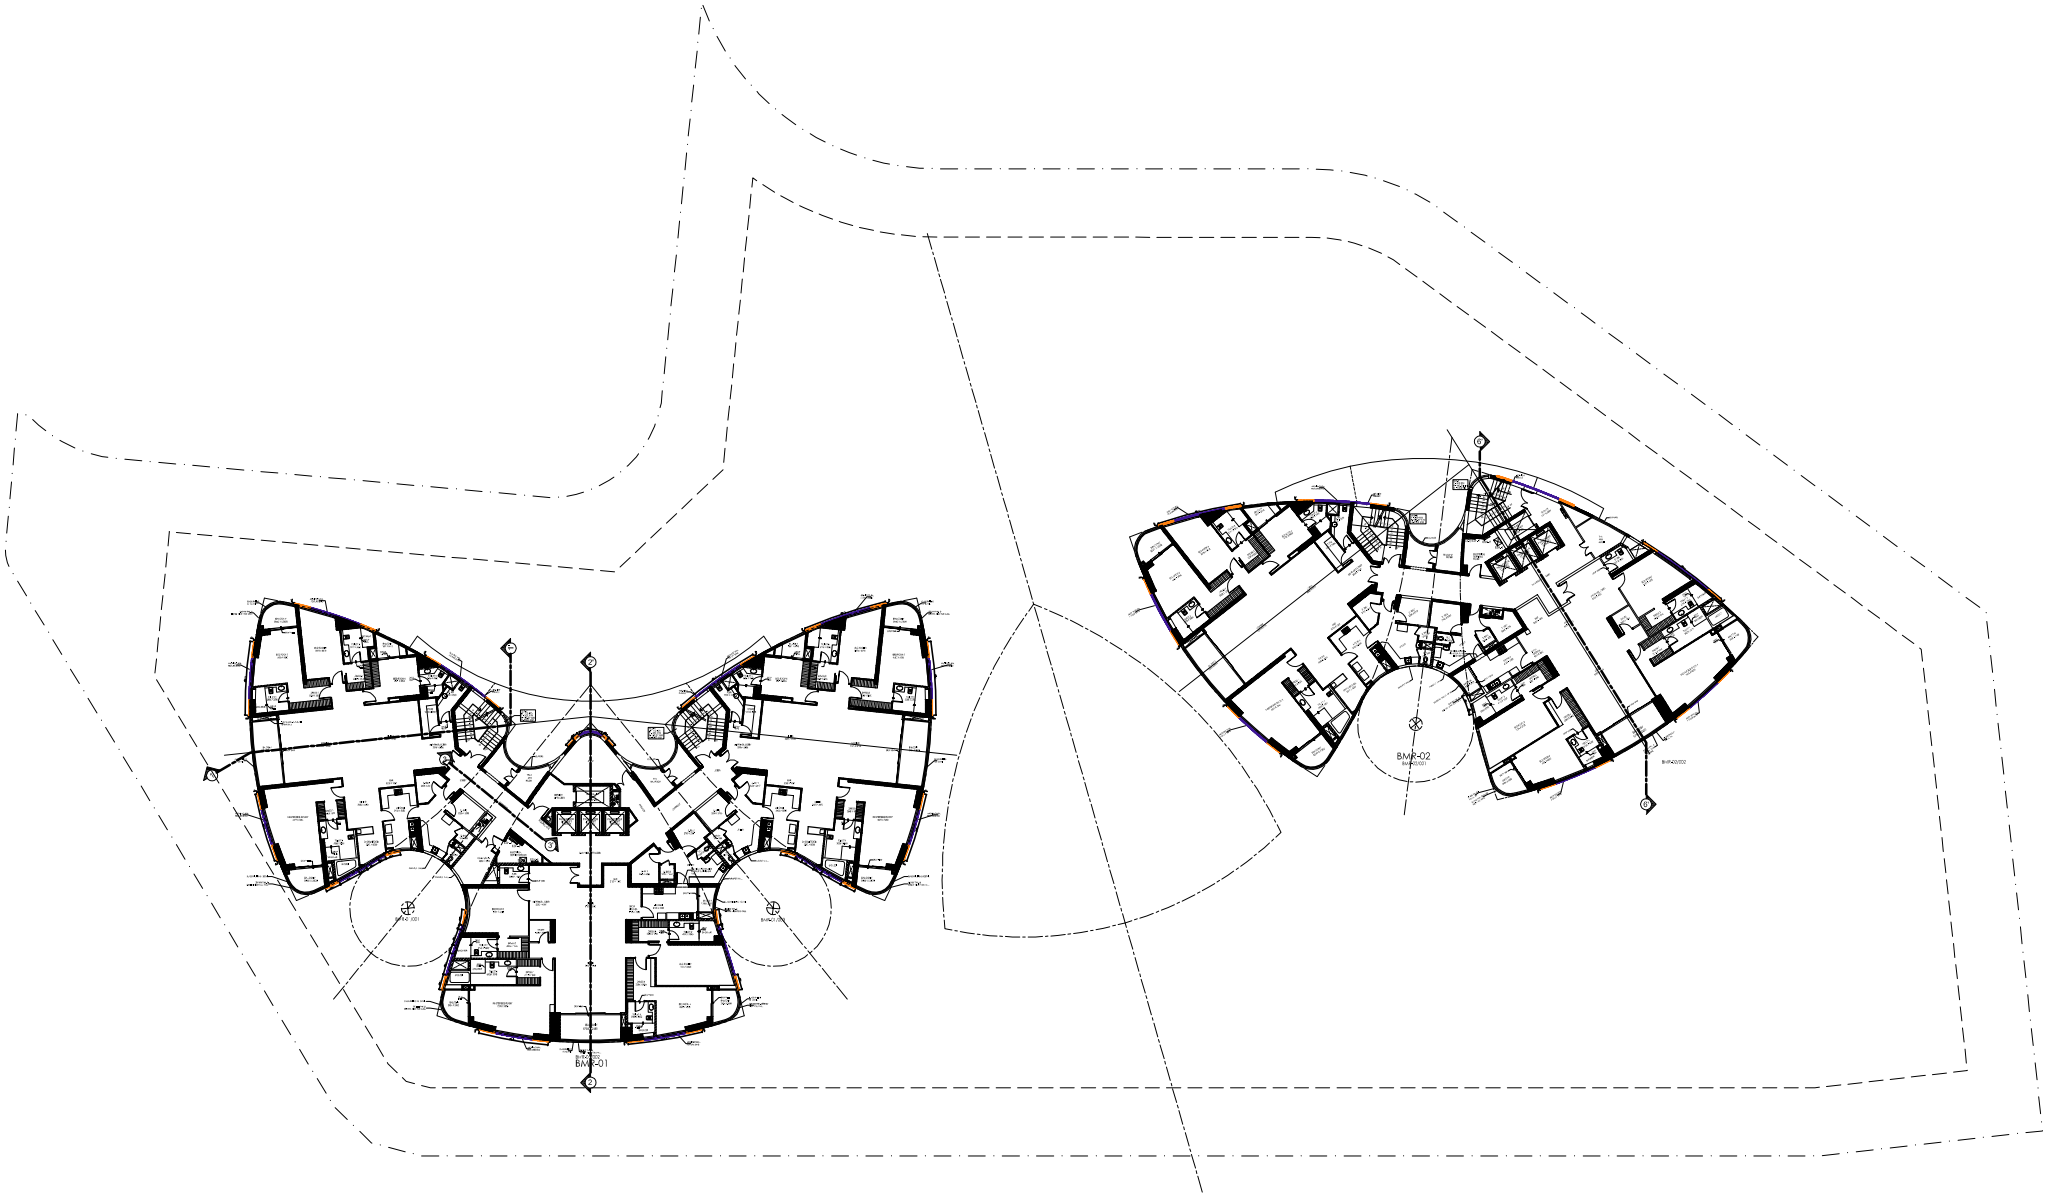

TYPICAL FLOOR PLAN