
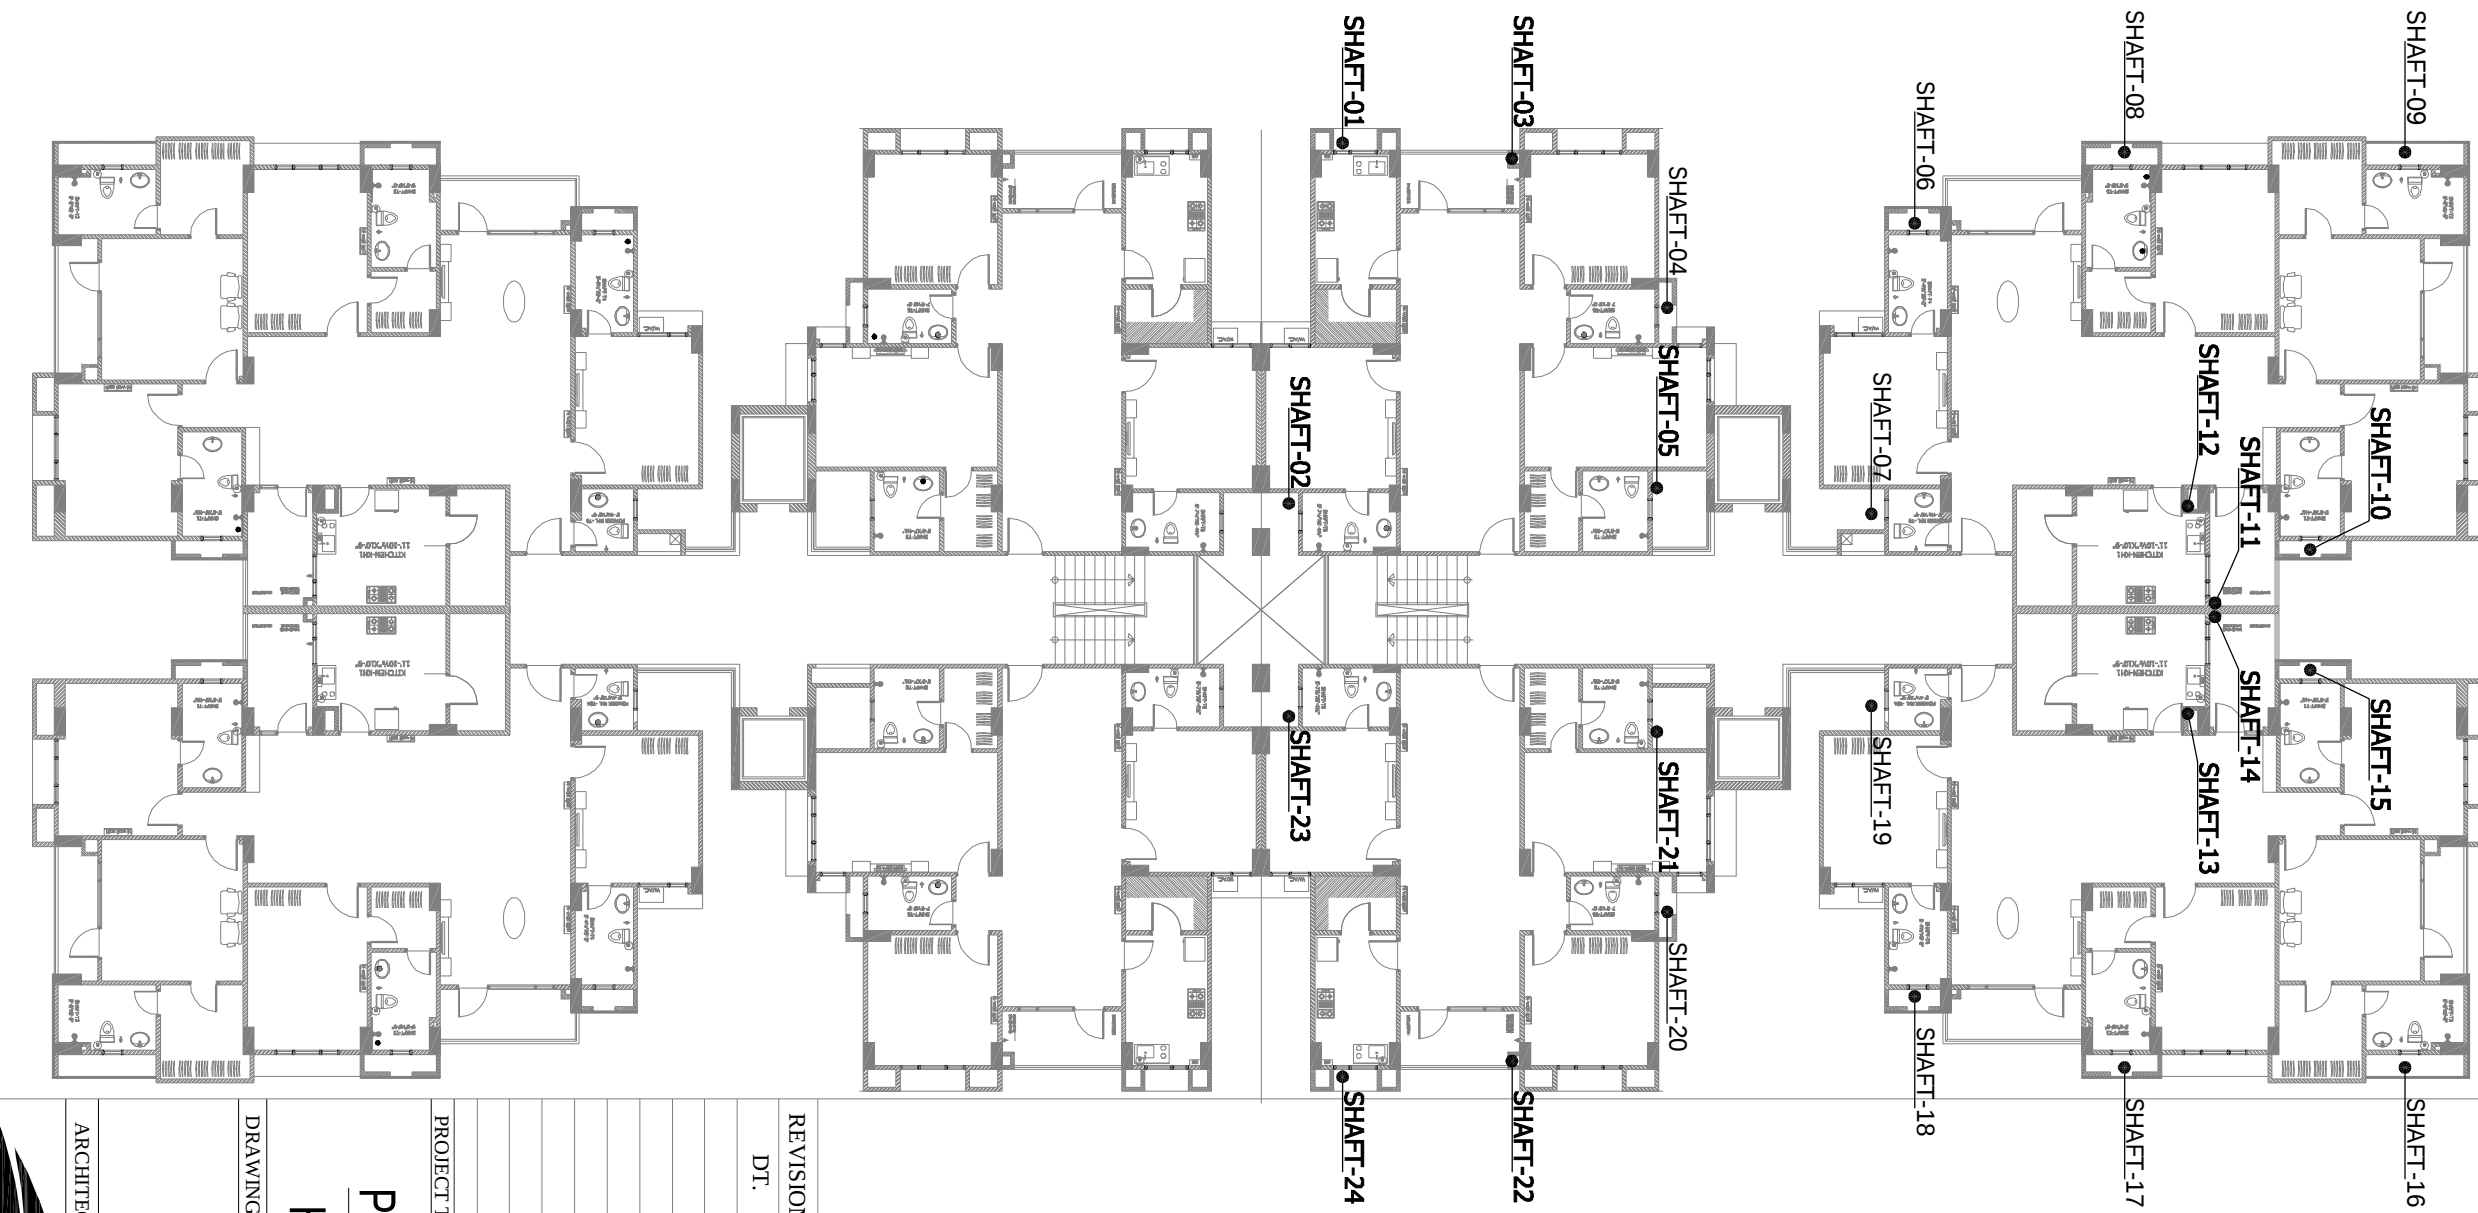
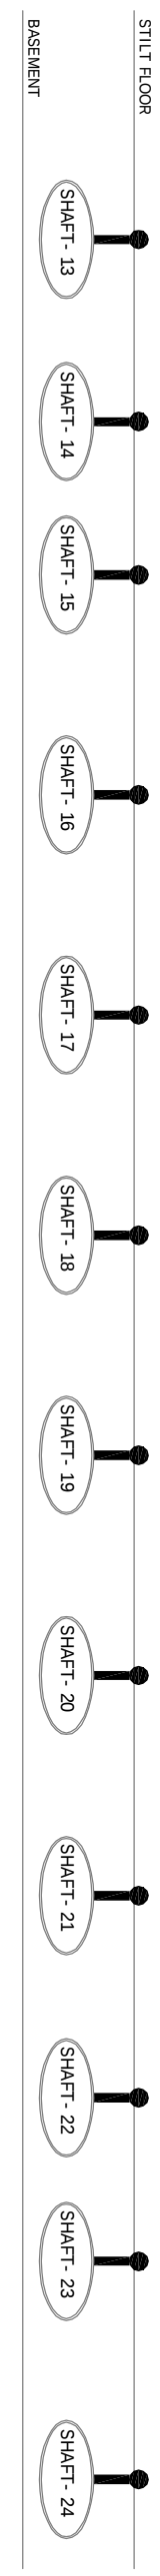
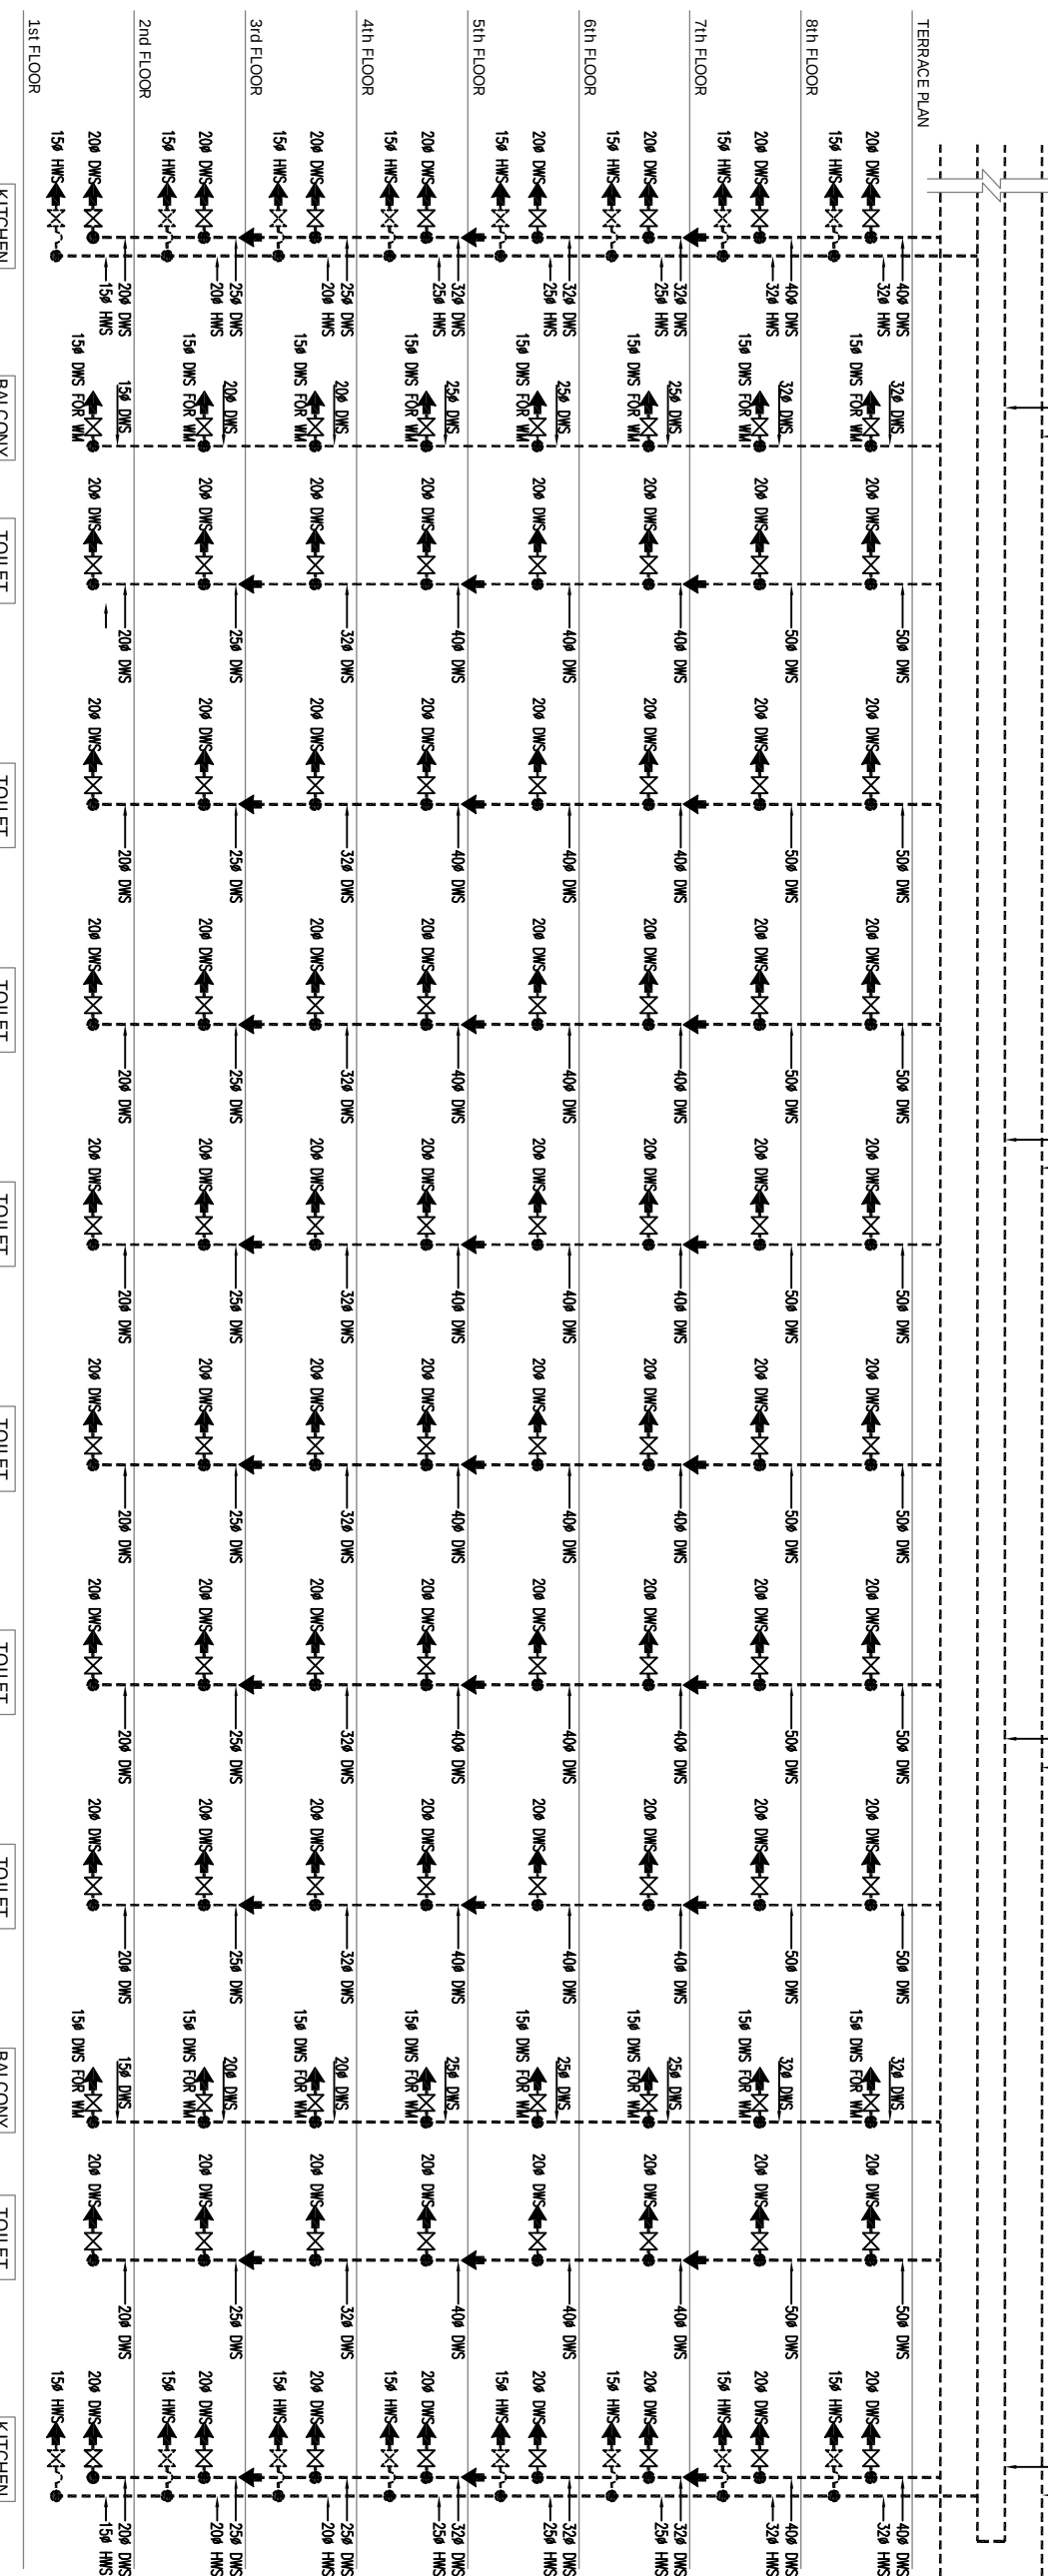
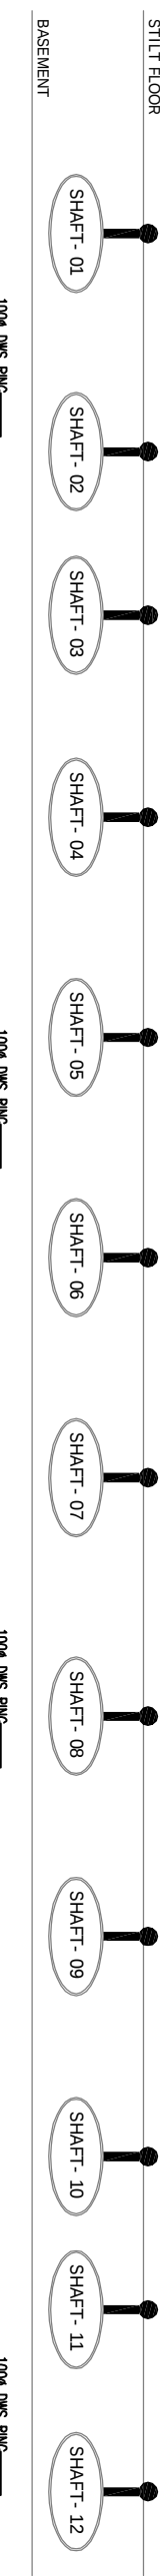
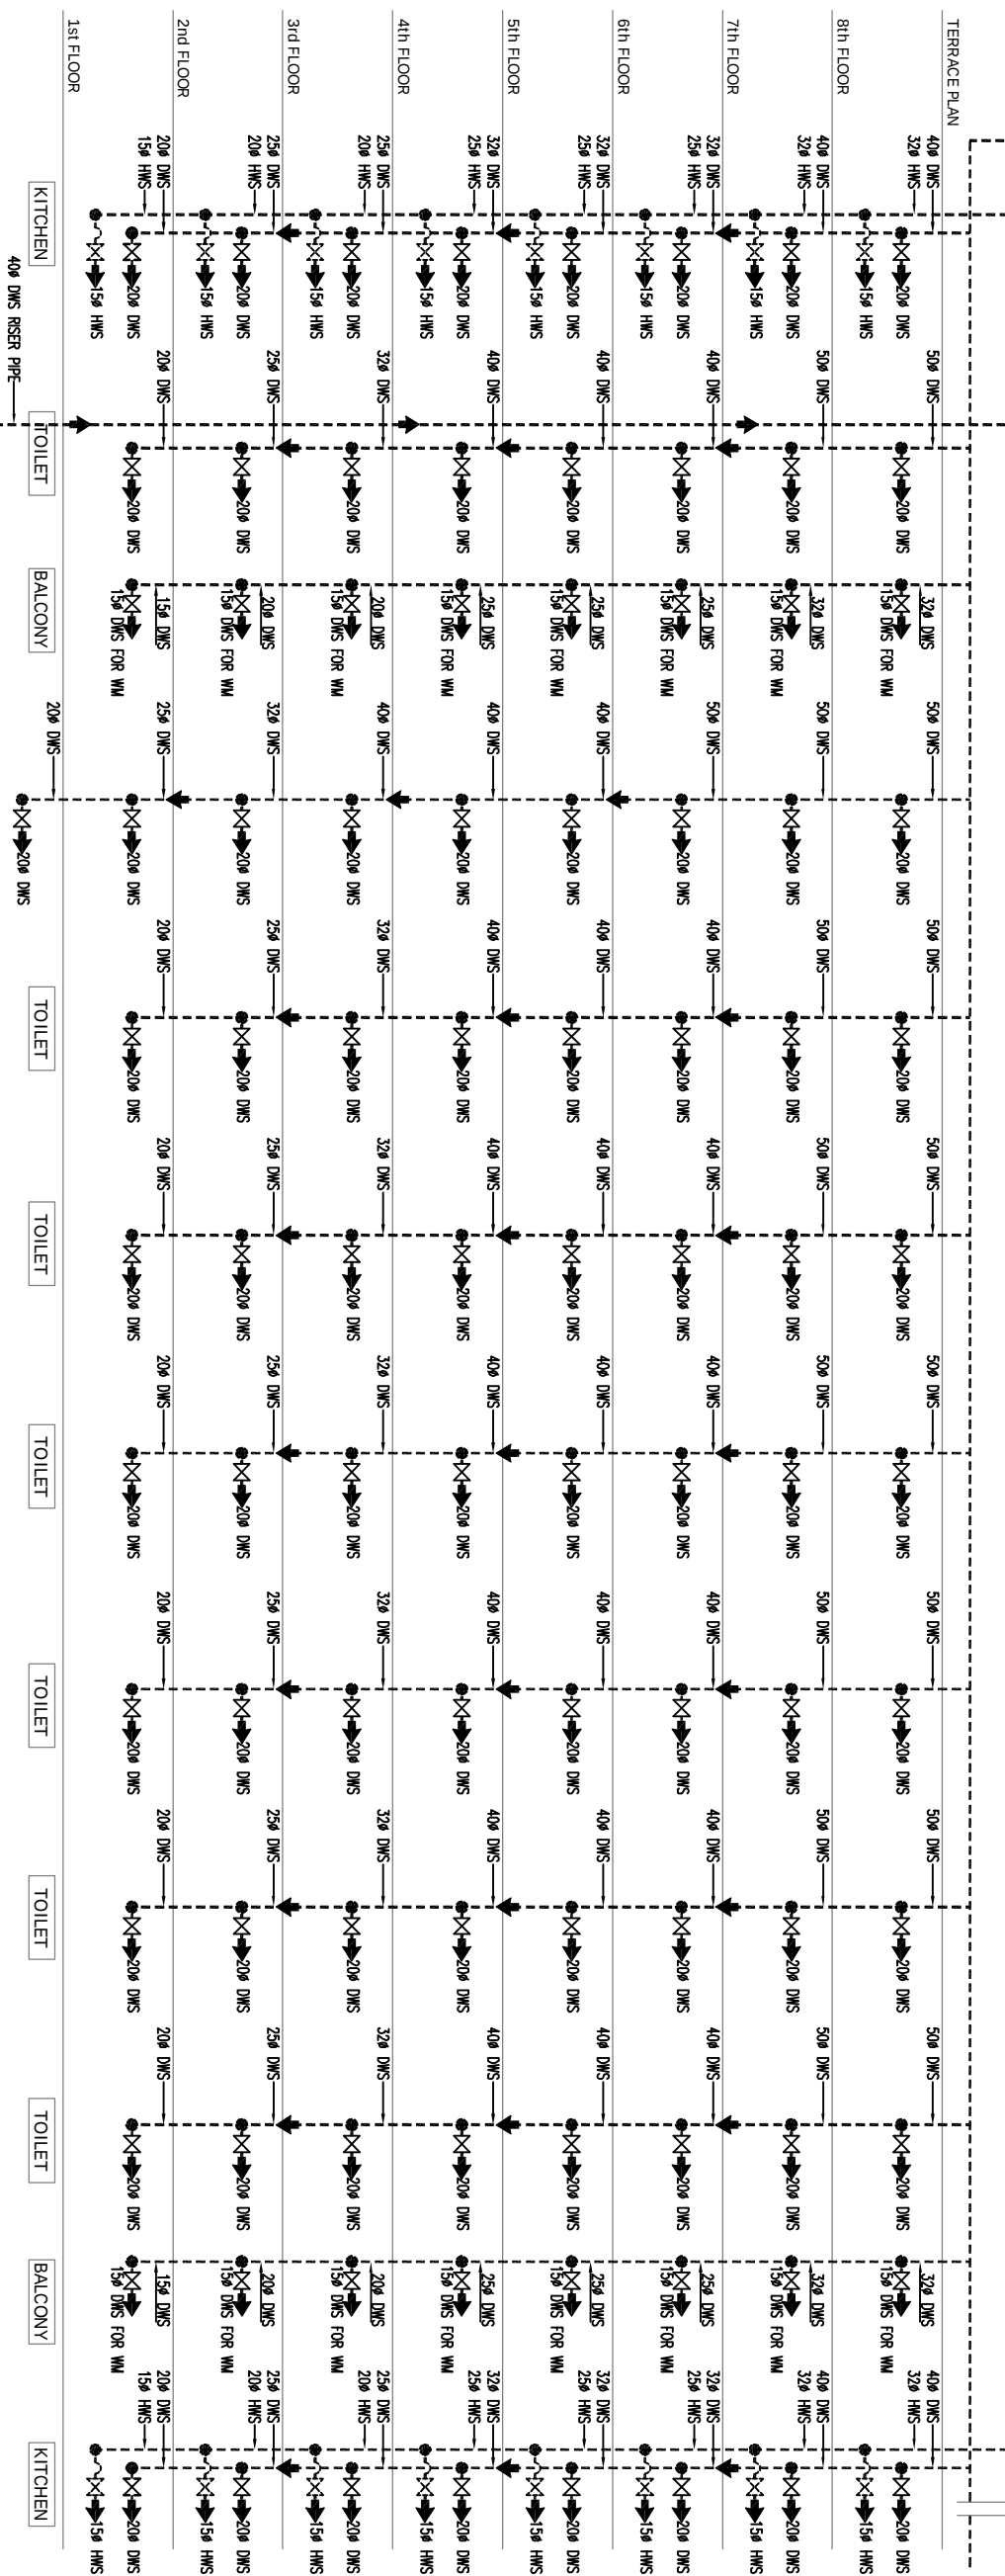


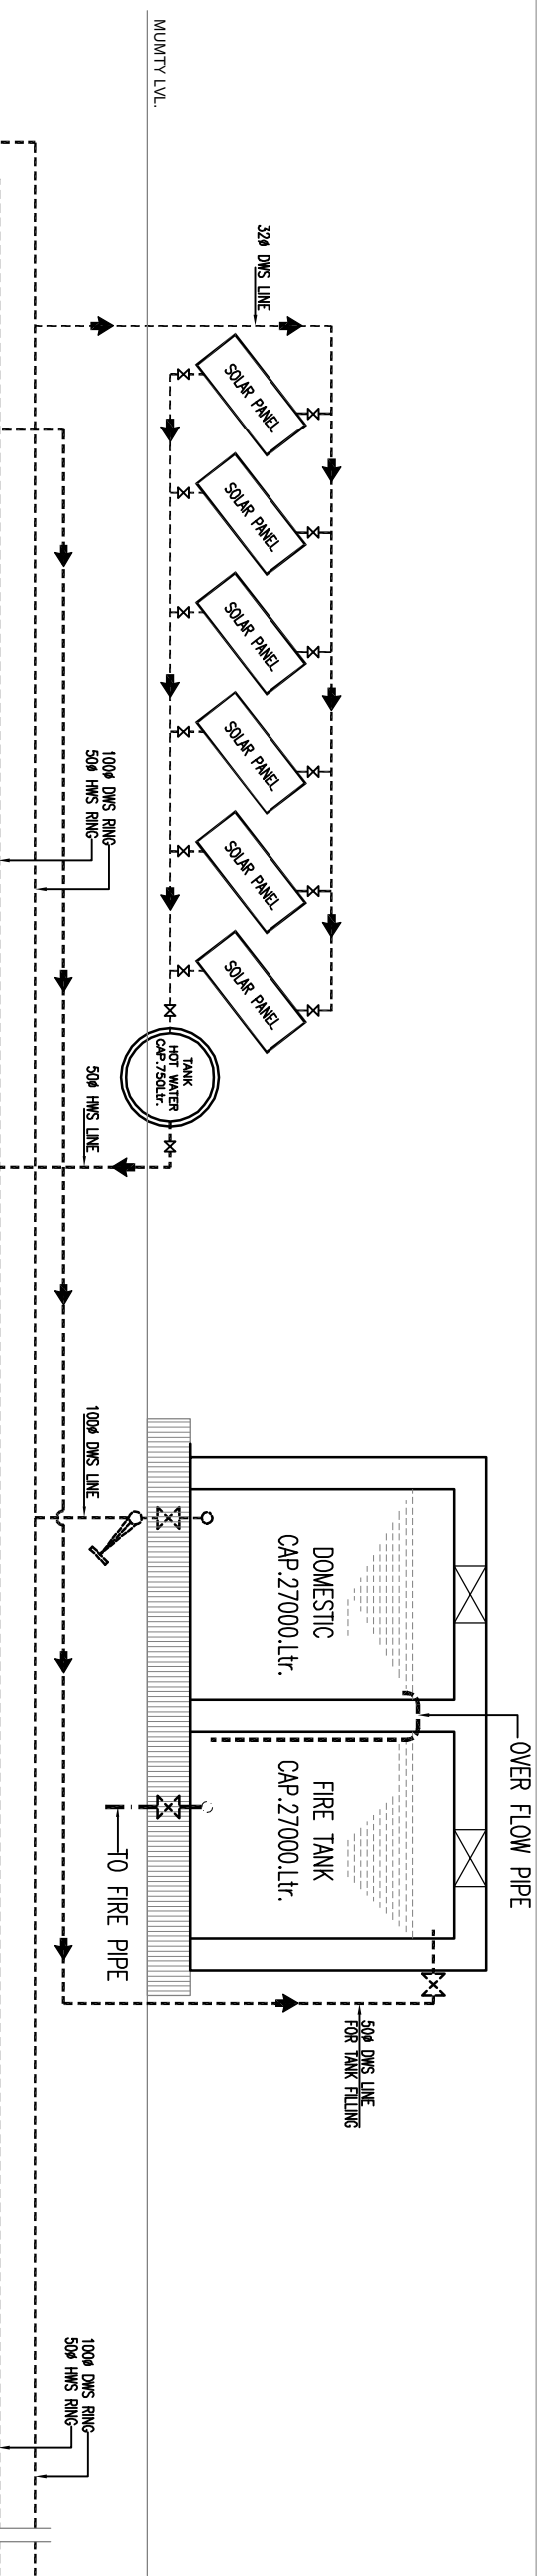

REVISIONS			
DT.	NO.	ISSUED TO	CKD.

[illegible]

PLATINUM HEIGHT'S



ARCHITECTS :

MISHRA GARG & ASSOCIATES
ARCHITECTS PLANNERS & INTERIOR DESIGNER
C-35, LAAL BAUG, CHANDIGARH, INDIA
TEL.: (0174) 2337274, 5104986
Email Id : mishra.garg@gmail.com, mishra.garg@yahoo.com

BEHEA & ASSOCIATES
PLUMBING CONSULTANTS/ASSOCIATE:



(PLUMBING LAYOUT PART-01)	
scale :	N T S (A1)
date :	06-02-2014
project no :	*****
drawing no :	approved by : S.BEHERA
NORTH:	
PL-BAPH-SCH01	
REVISION	R0

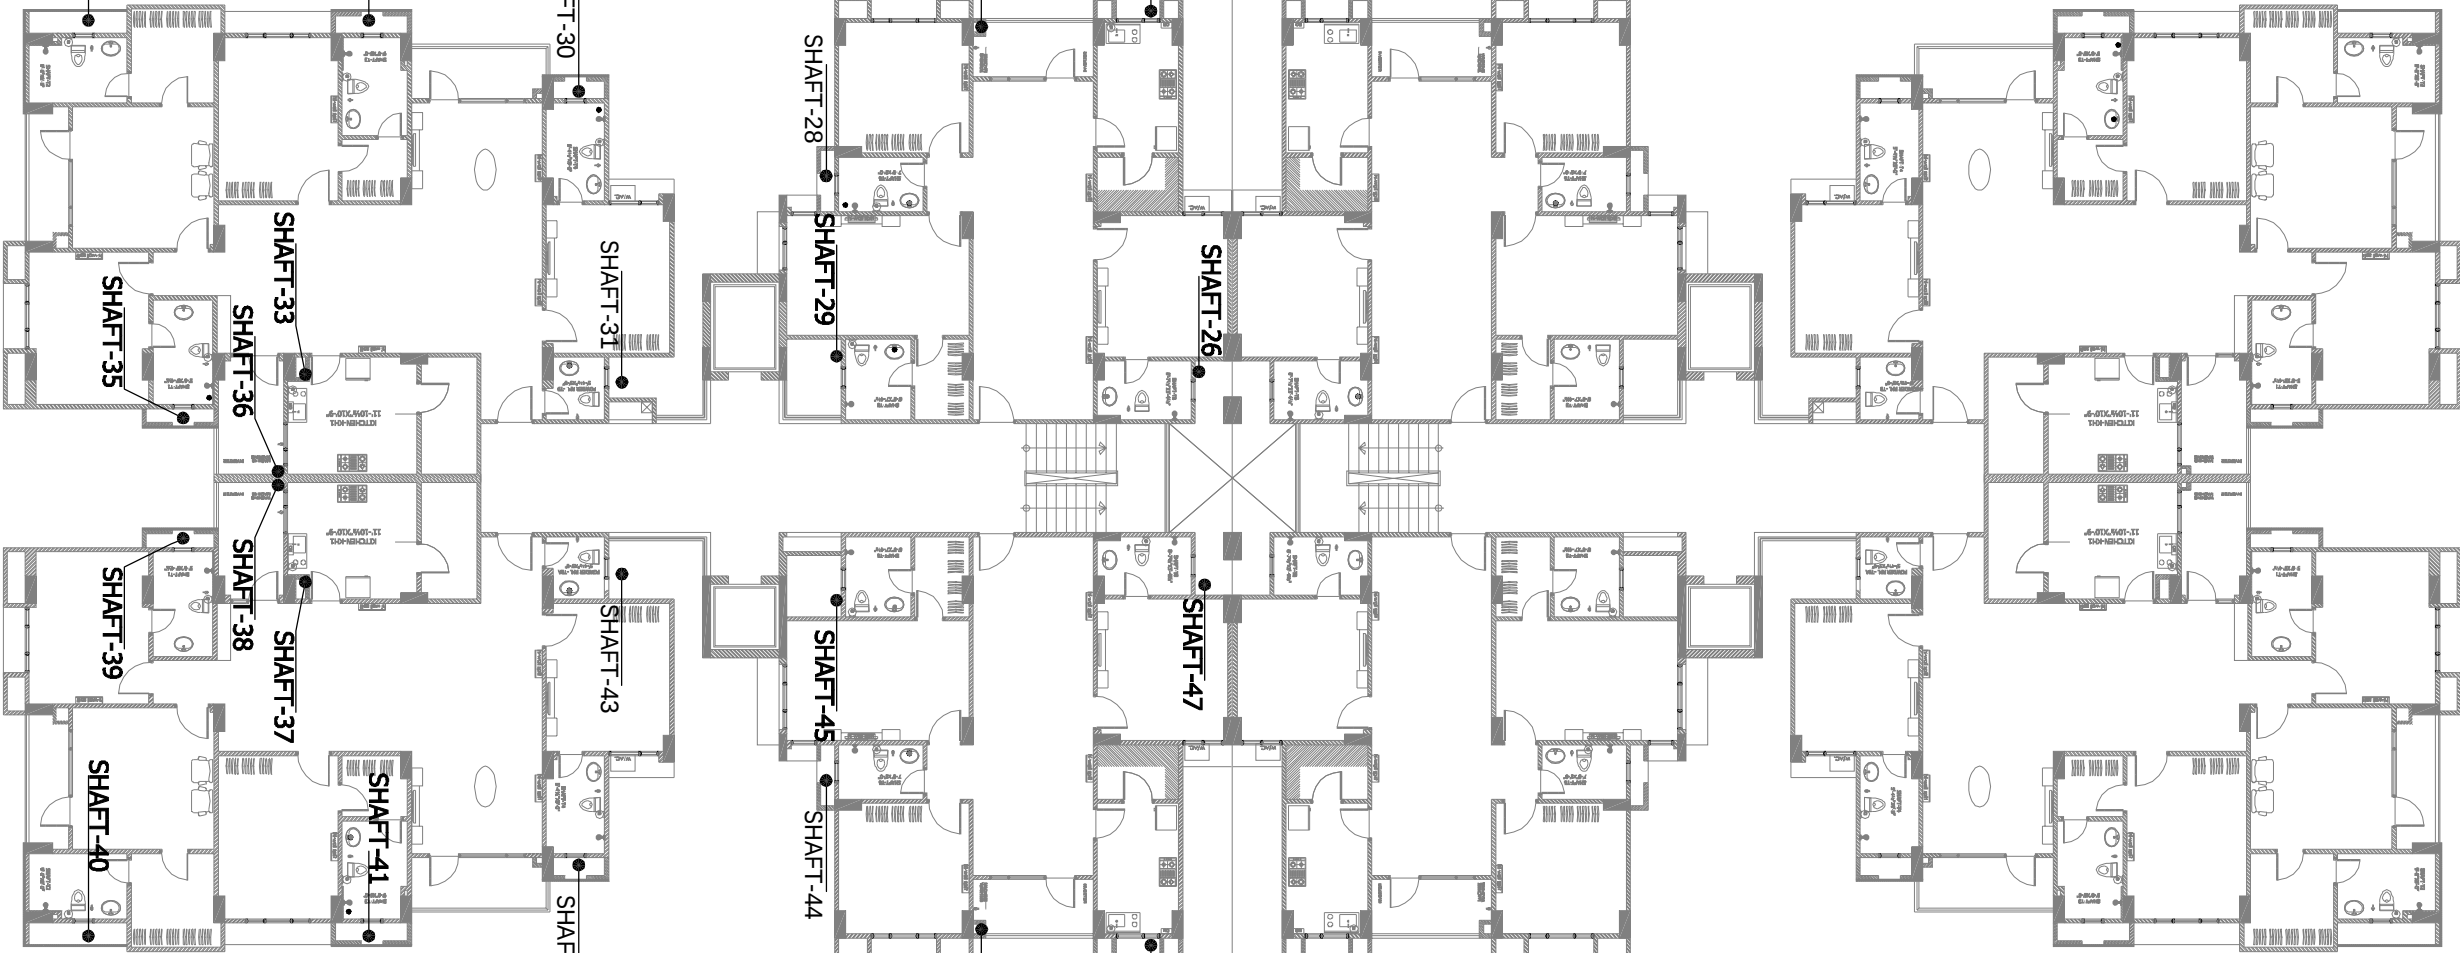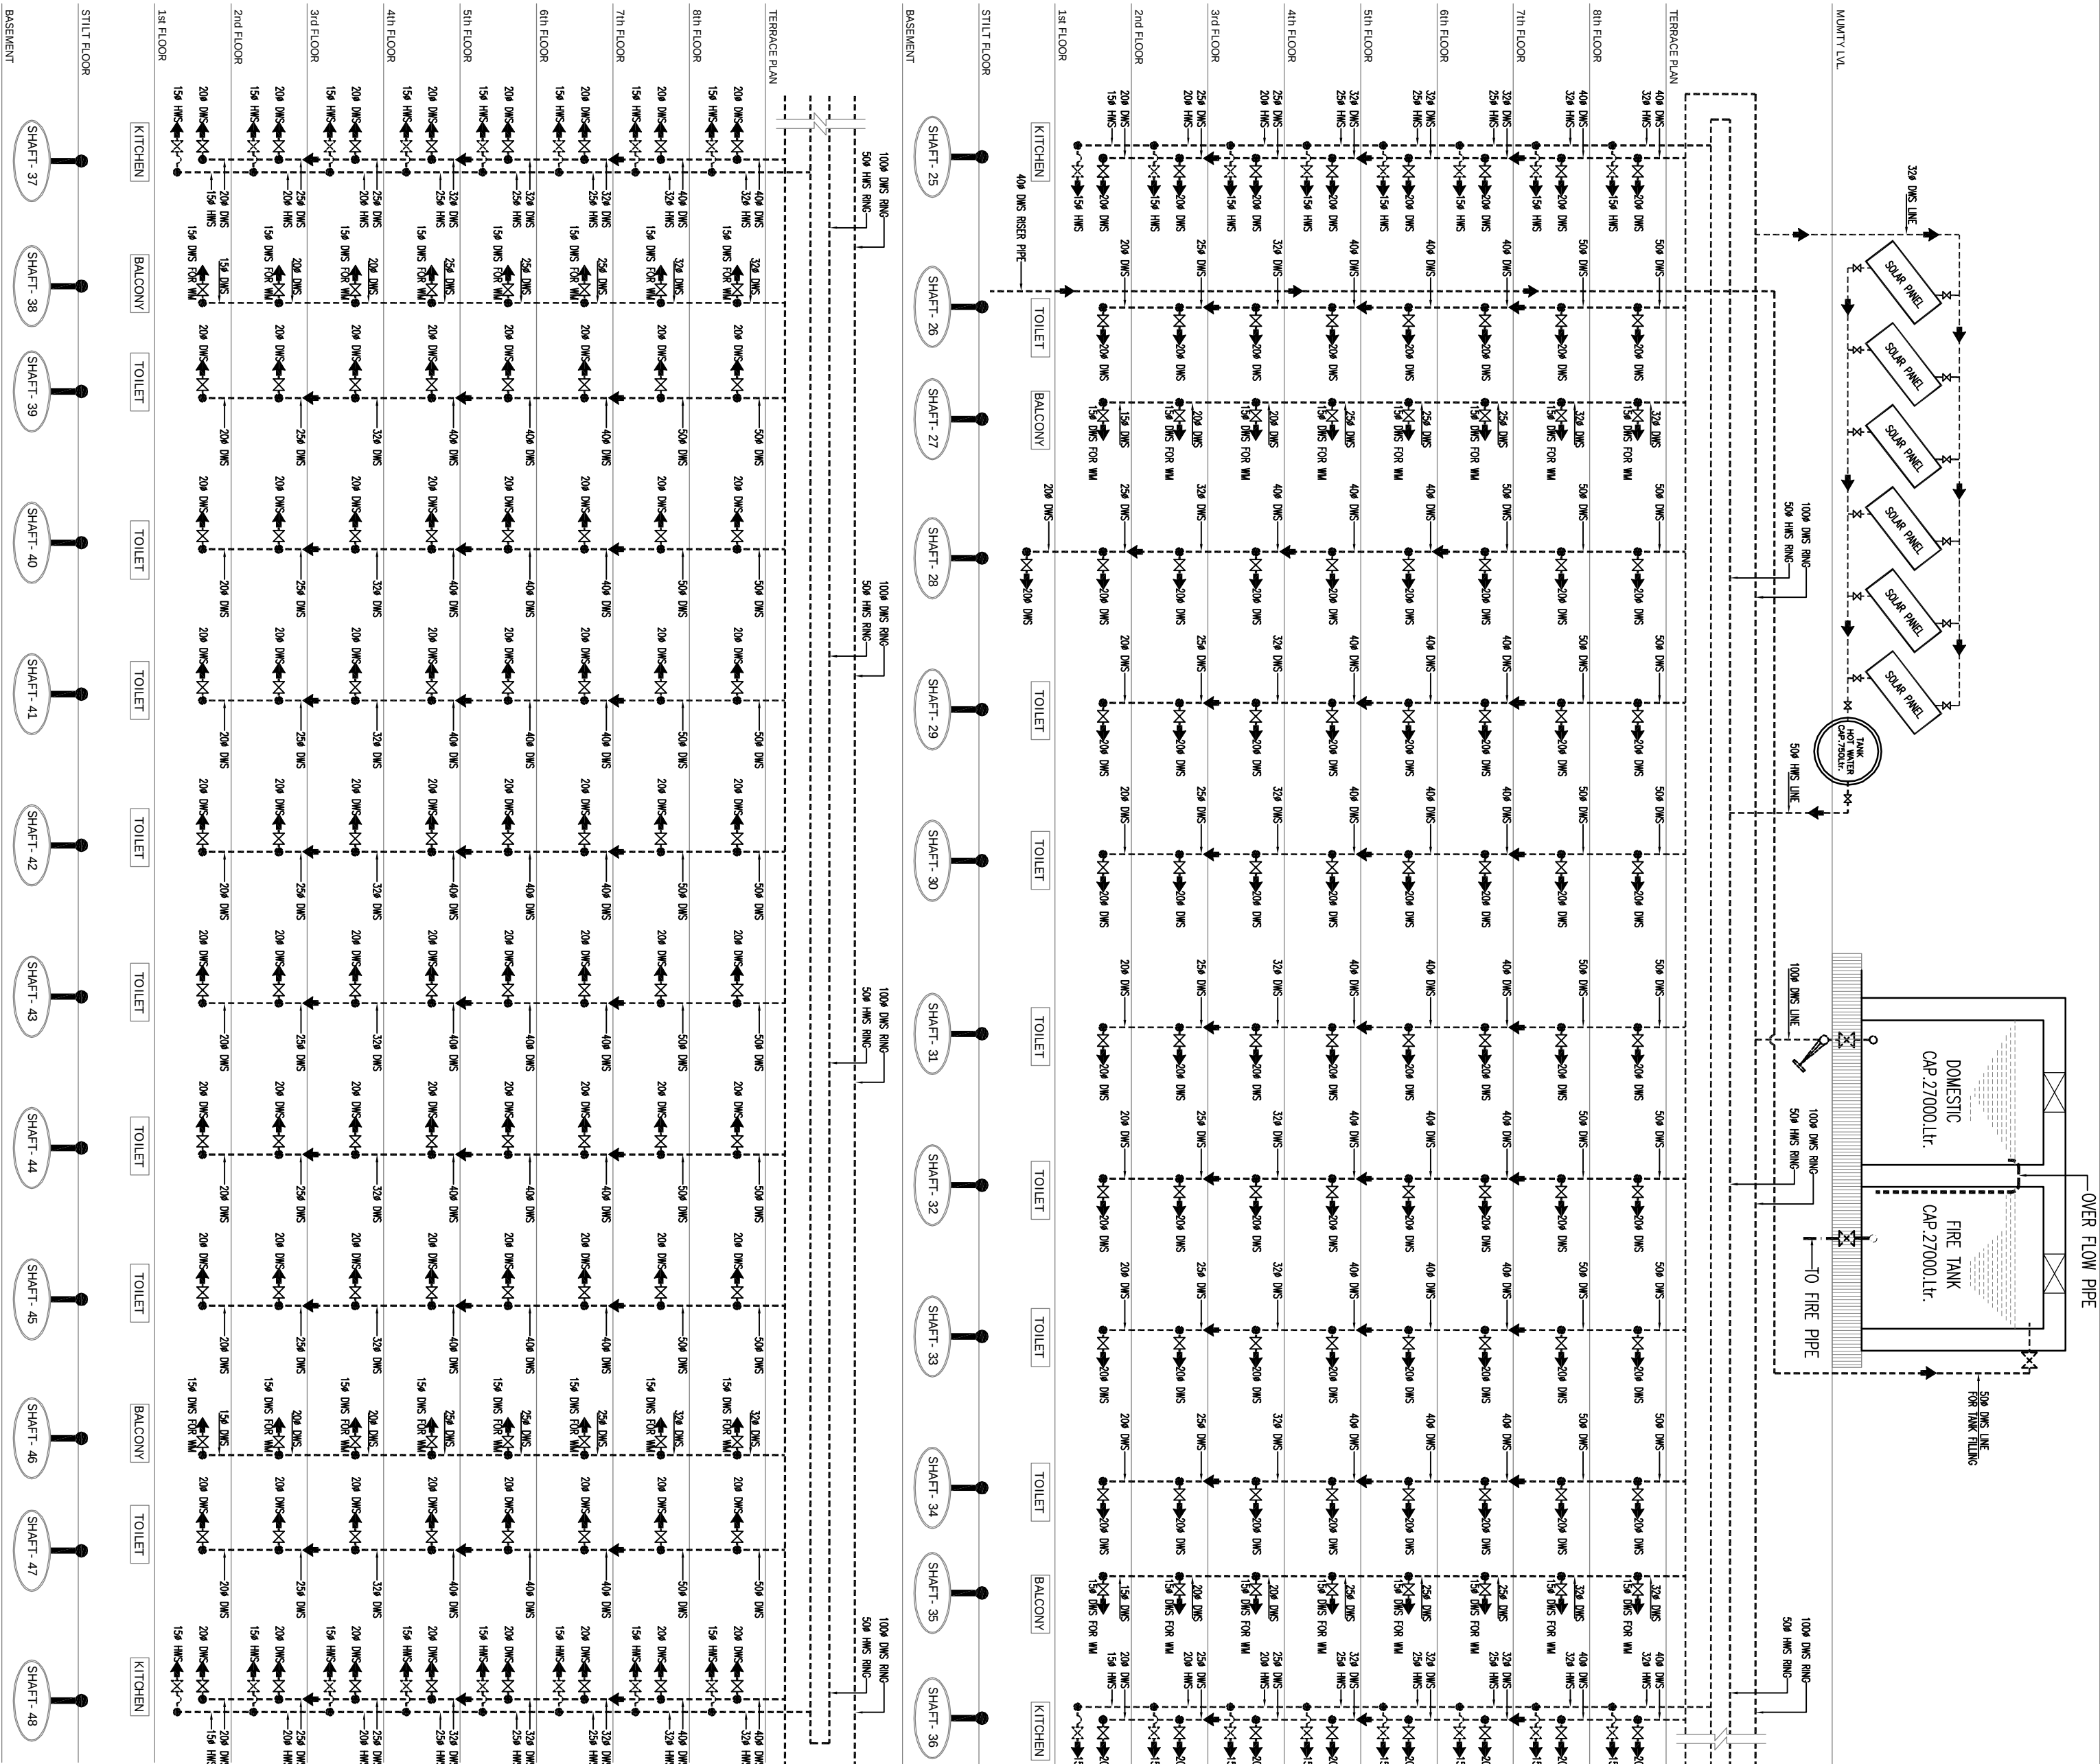

LEGEND:-

..... DOMESTIC WATER SUPPLY D/N TAKE

..... DOMESTIC WATER SUPPLY RISER

..... HOT WATER SUPPLY D/N TAKE

..... VALUE

Scale : N.T.S.(A1) drawn by : M.SINGH

date : 06-02-2014 checked by : M.SINGH

project no : approved by : S.BHEHERA

drawing no : NORTH

PL - BA - PH - SCH-02

REVISIONS

DT.	NO.	ISSUED TO	CKD.

PROJECT TITLE

PLATINUM HEIGHT'S

DRAWING TITLE

WATER SUPPLY DIAGRAM (PLUMBING LAYOUT PART-02)

ARCHITECTS :

MISHRA GARG & ASSOCIATES

ARCHITECTS PLANNERS & INTERIOR DESIGNER

C&S, URBAN MARK COACHING JALNDE

Email id :- mishra.garg@gmail.com, mishra.garg@pexco.com

PLUMBING CONSULTANT(S)/ASSOCIATE(S):

BHEHERA & ASSOCIATES

F-202, L-202 SAKSHI BEHRA CONFLUENCE STATION

PH-013-4660000

MOb-9811311883

EMAIL: bhehera.associates@gmail.com