


**TERRACE PLAN**

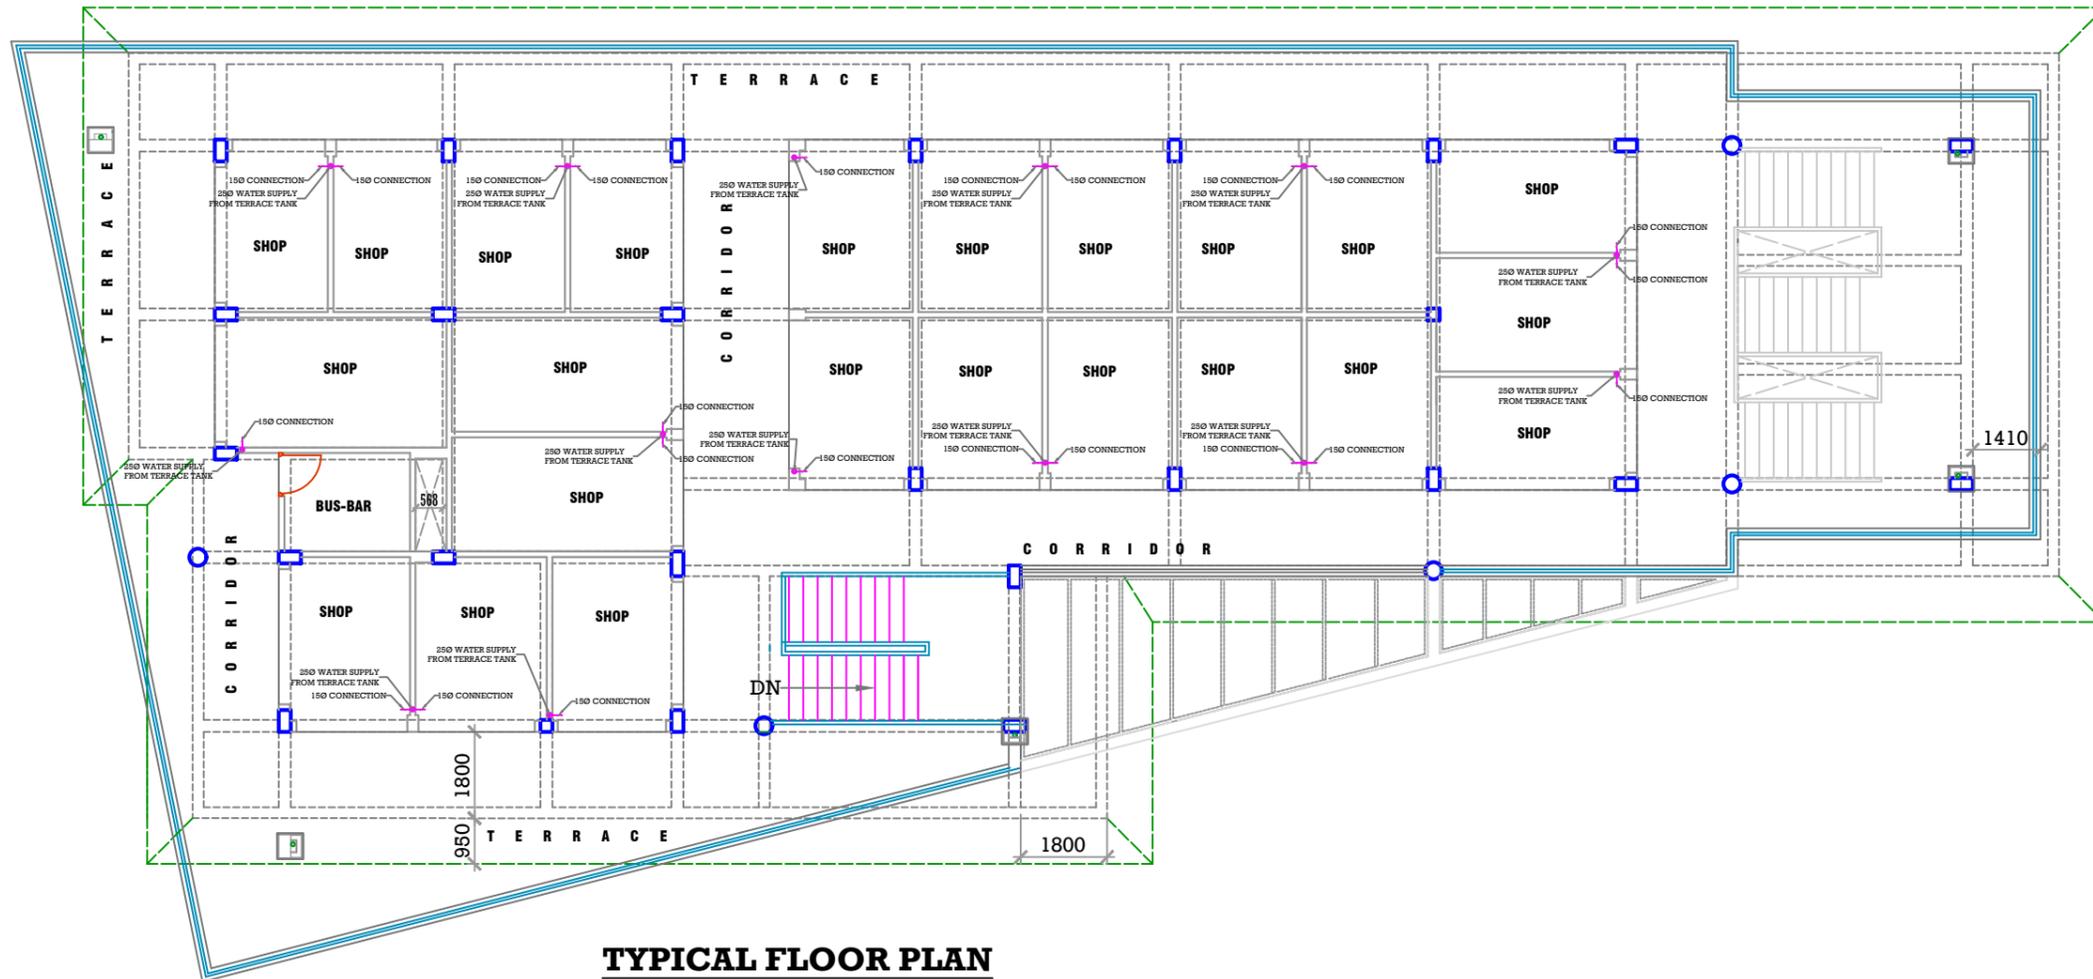

**TYPICAL FLOOR PLAN**

Dated:04/08/2017

WATER SUPPLY ARRANGEMENT

LOCAL SHOPPING, C-3, ELDECO CITY