




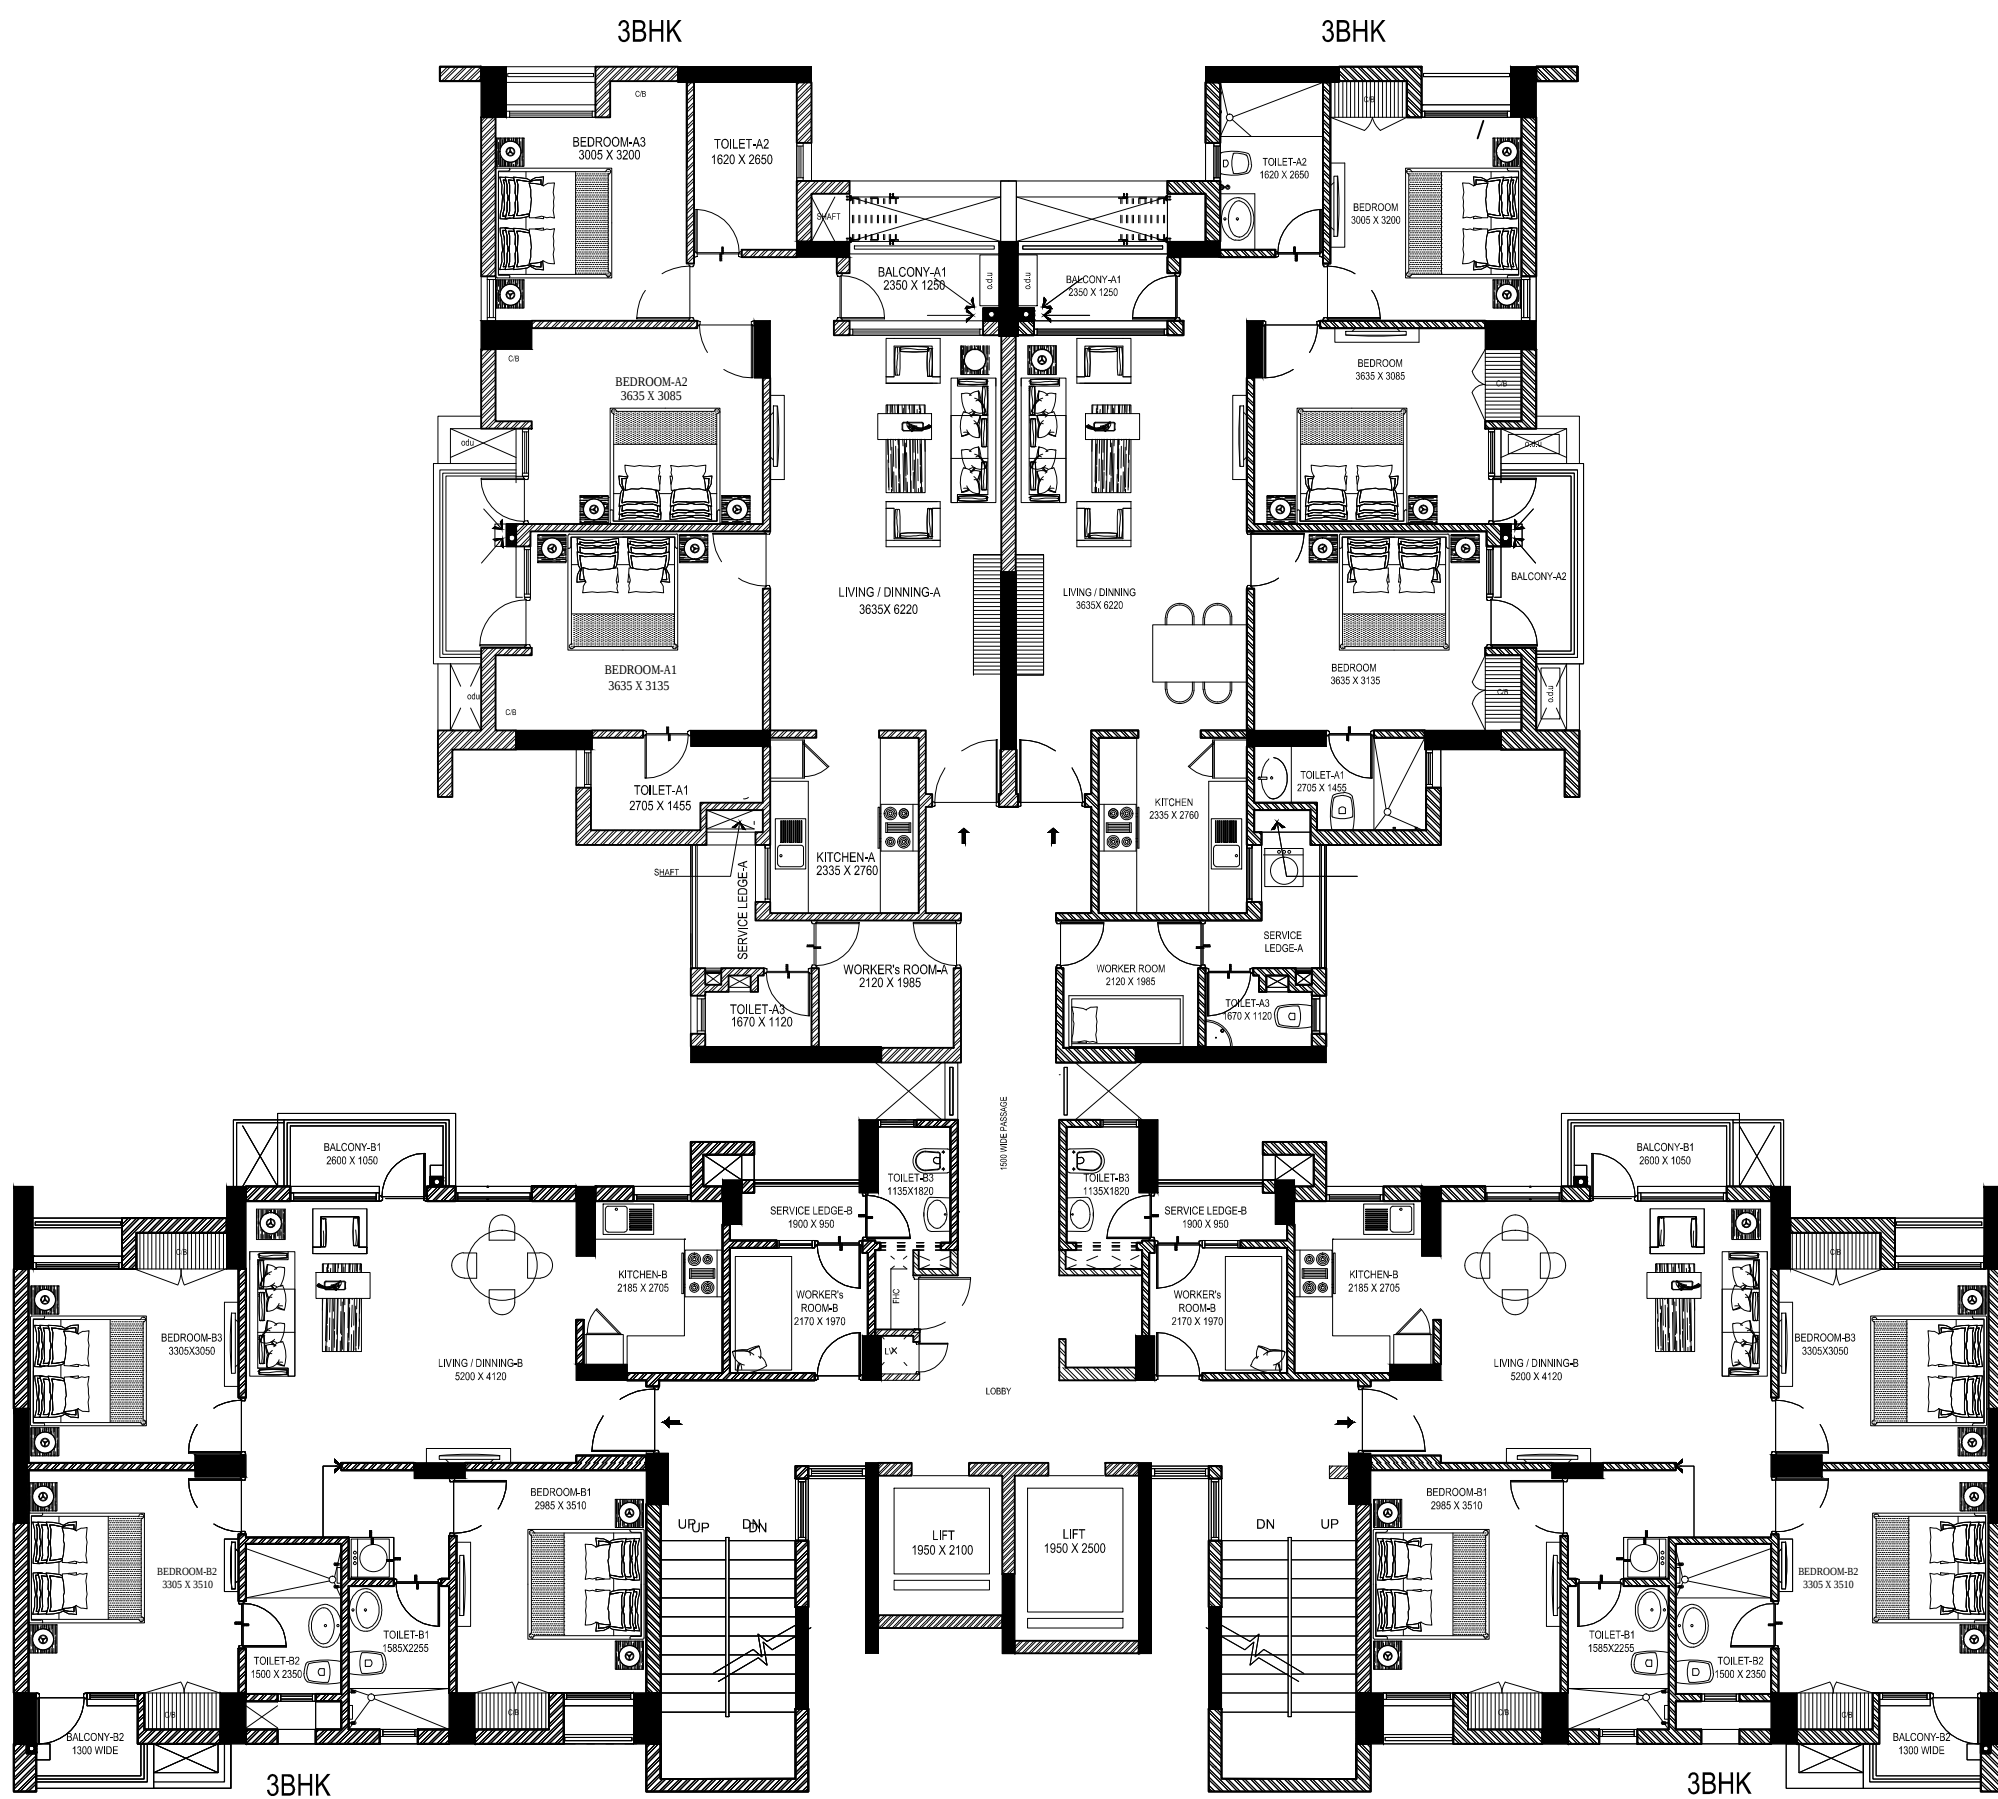


KOSMOS-B


TYPICAL FLOOR PLAN
 (KM-55,KM-56,KM-57,KM-57A,KM-59,KM-60,KM-61,KM-63,
 KM-64,KM-65,KM-66,KM-67,KM-70,KM-71,KM72)

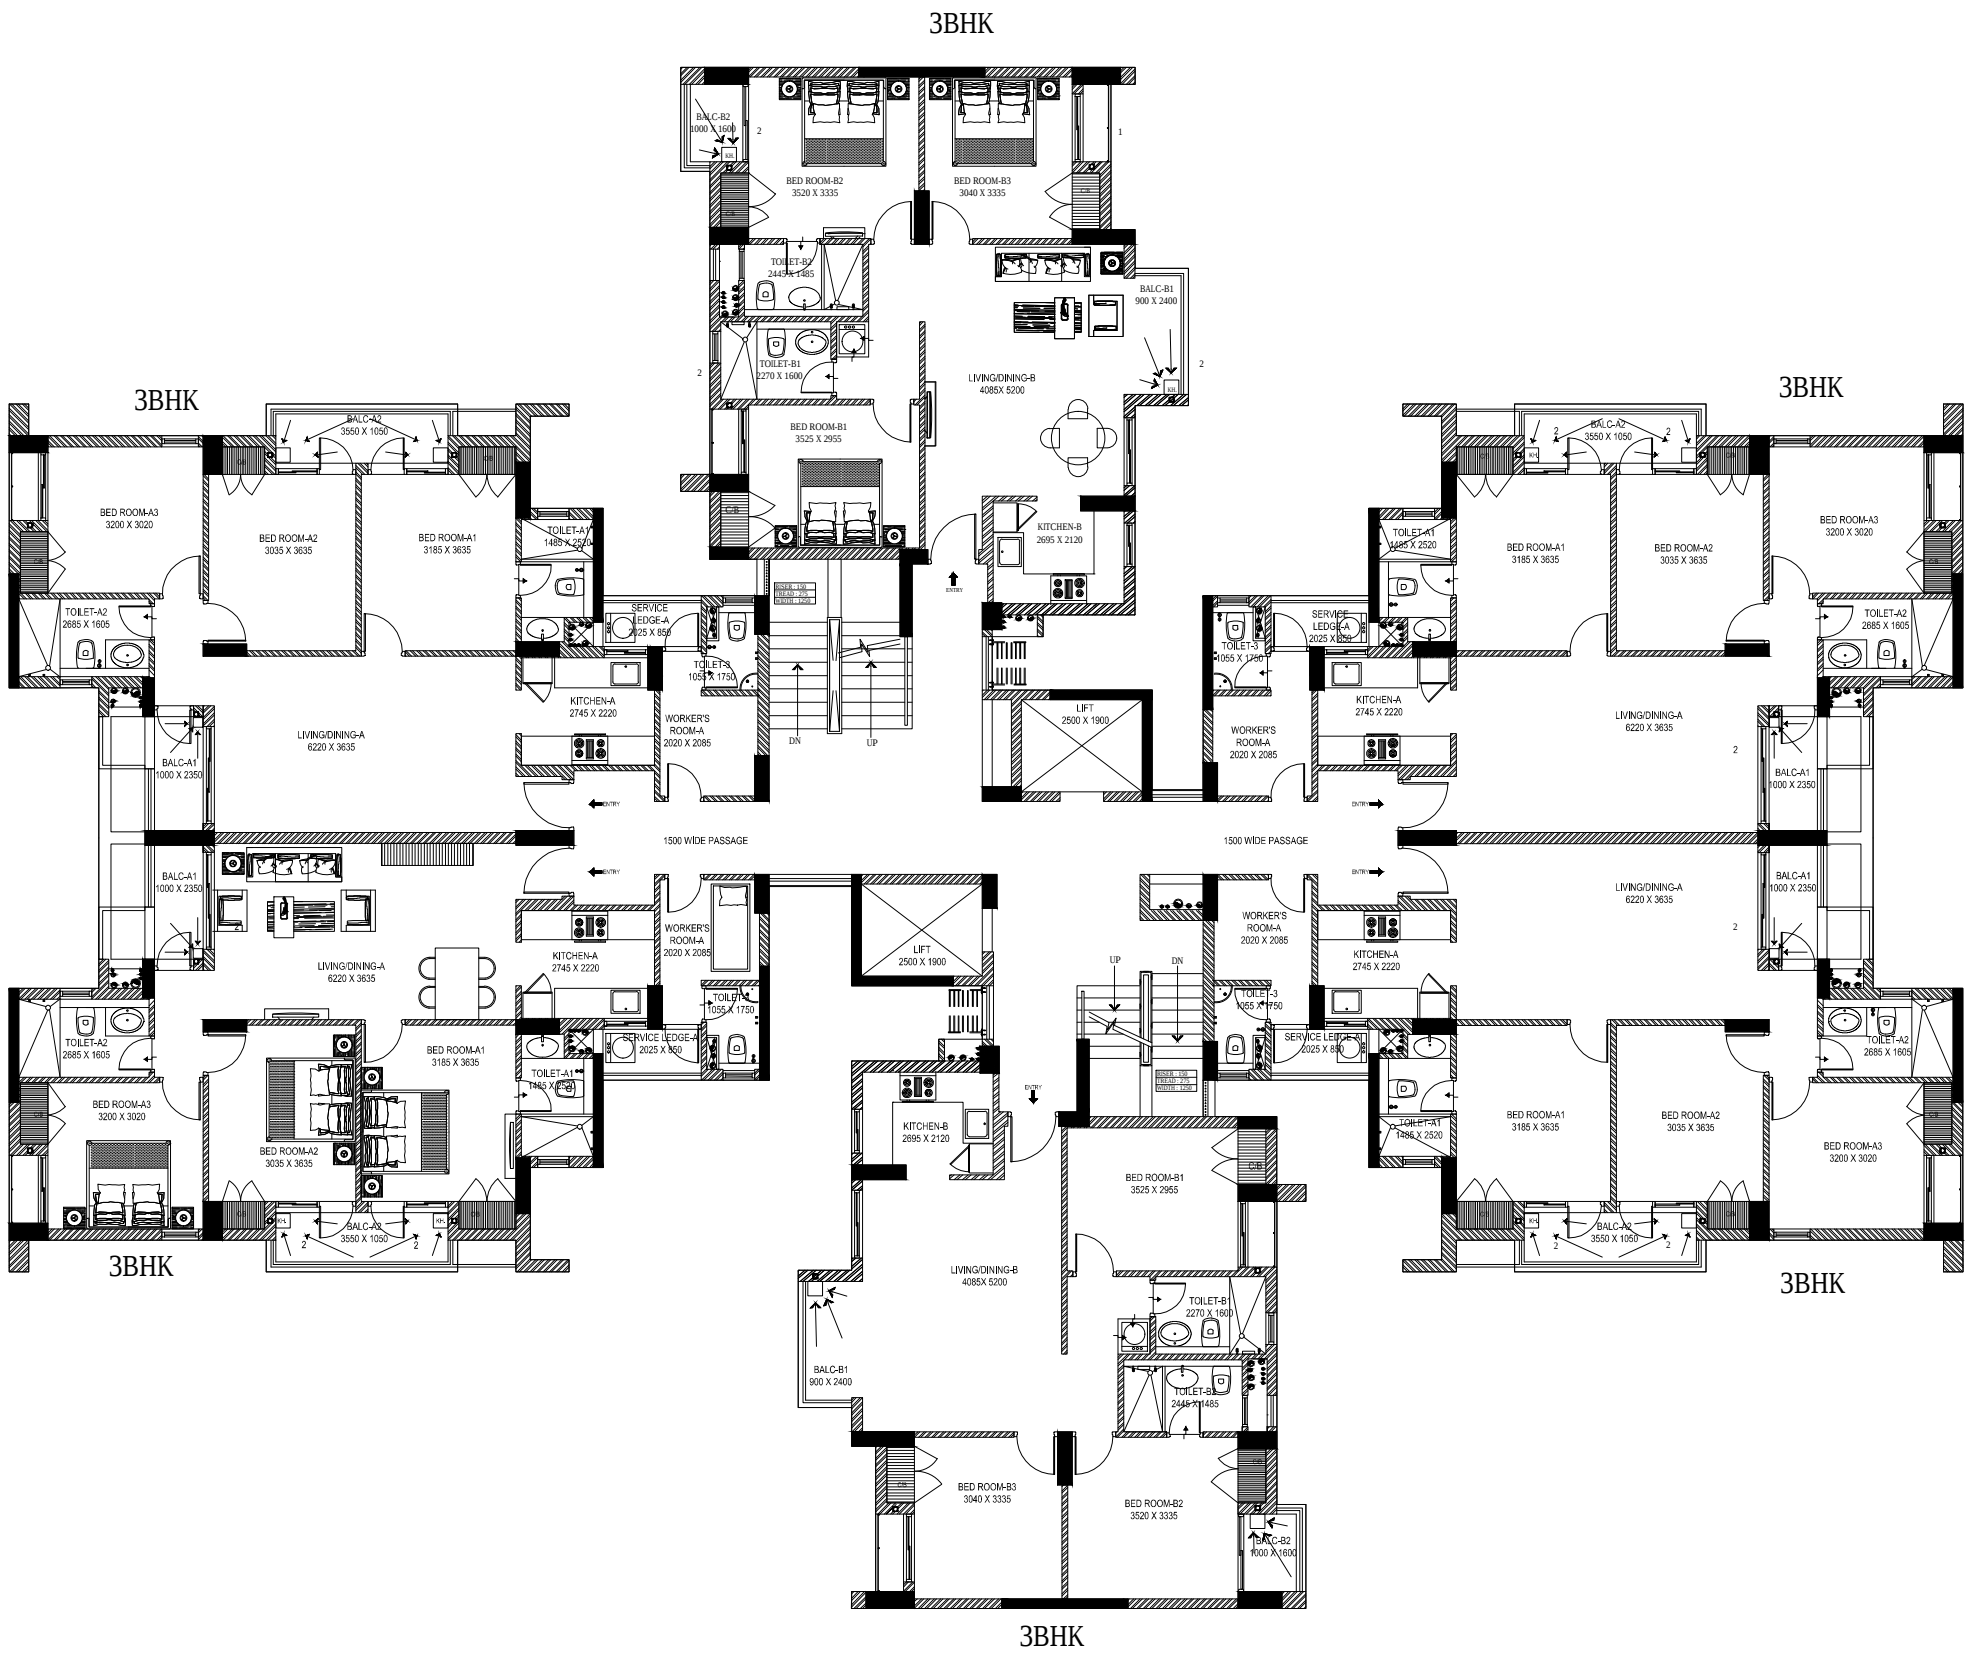

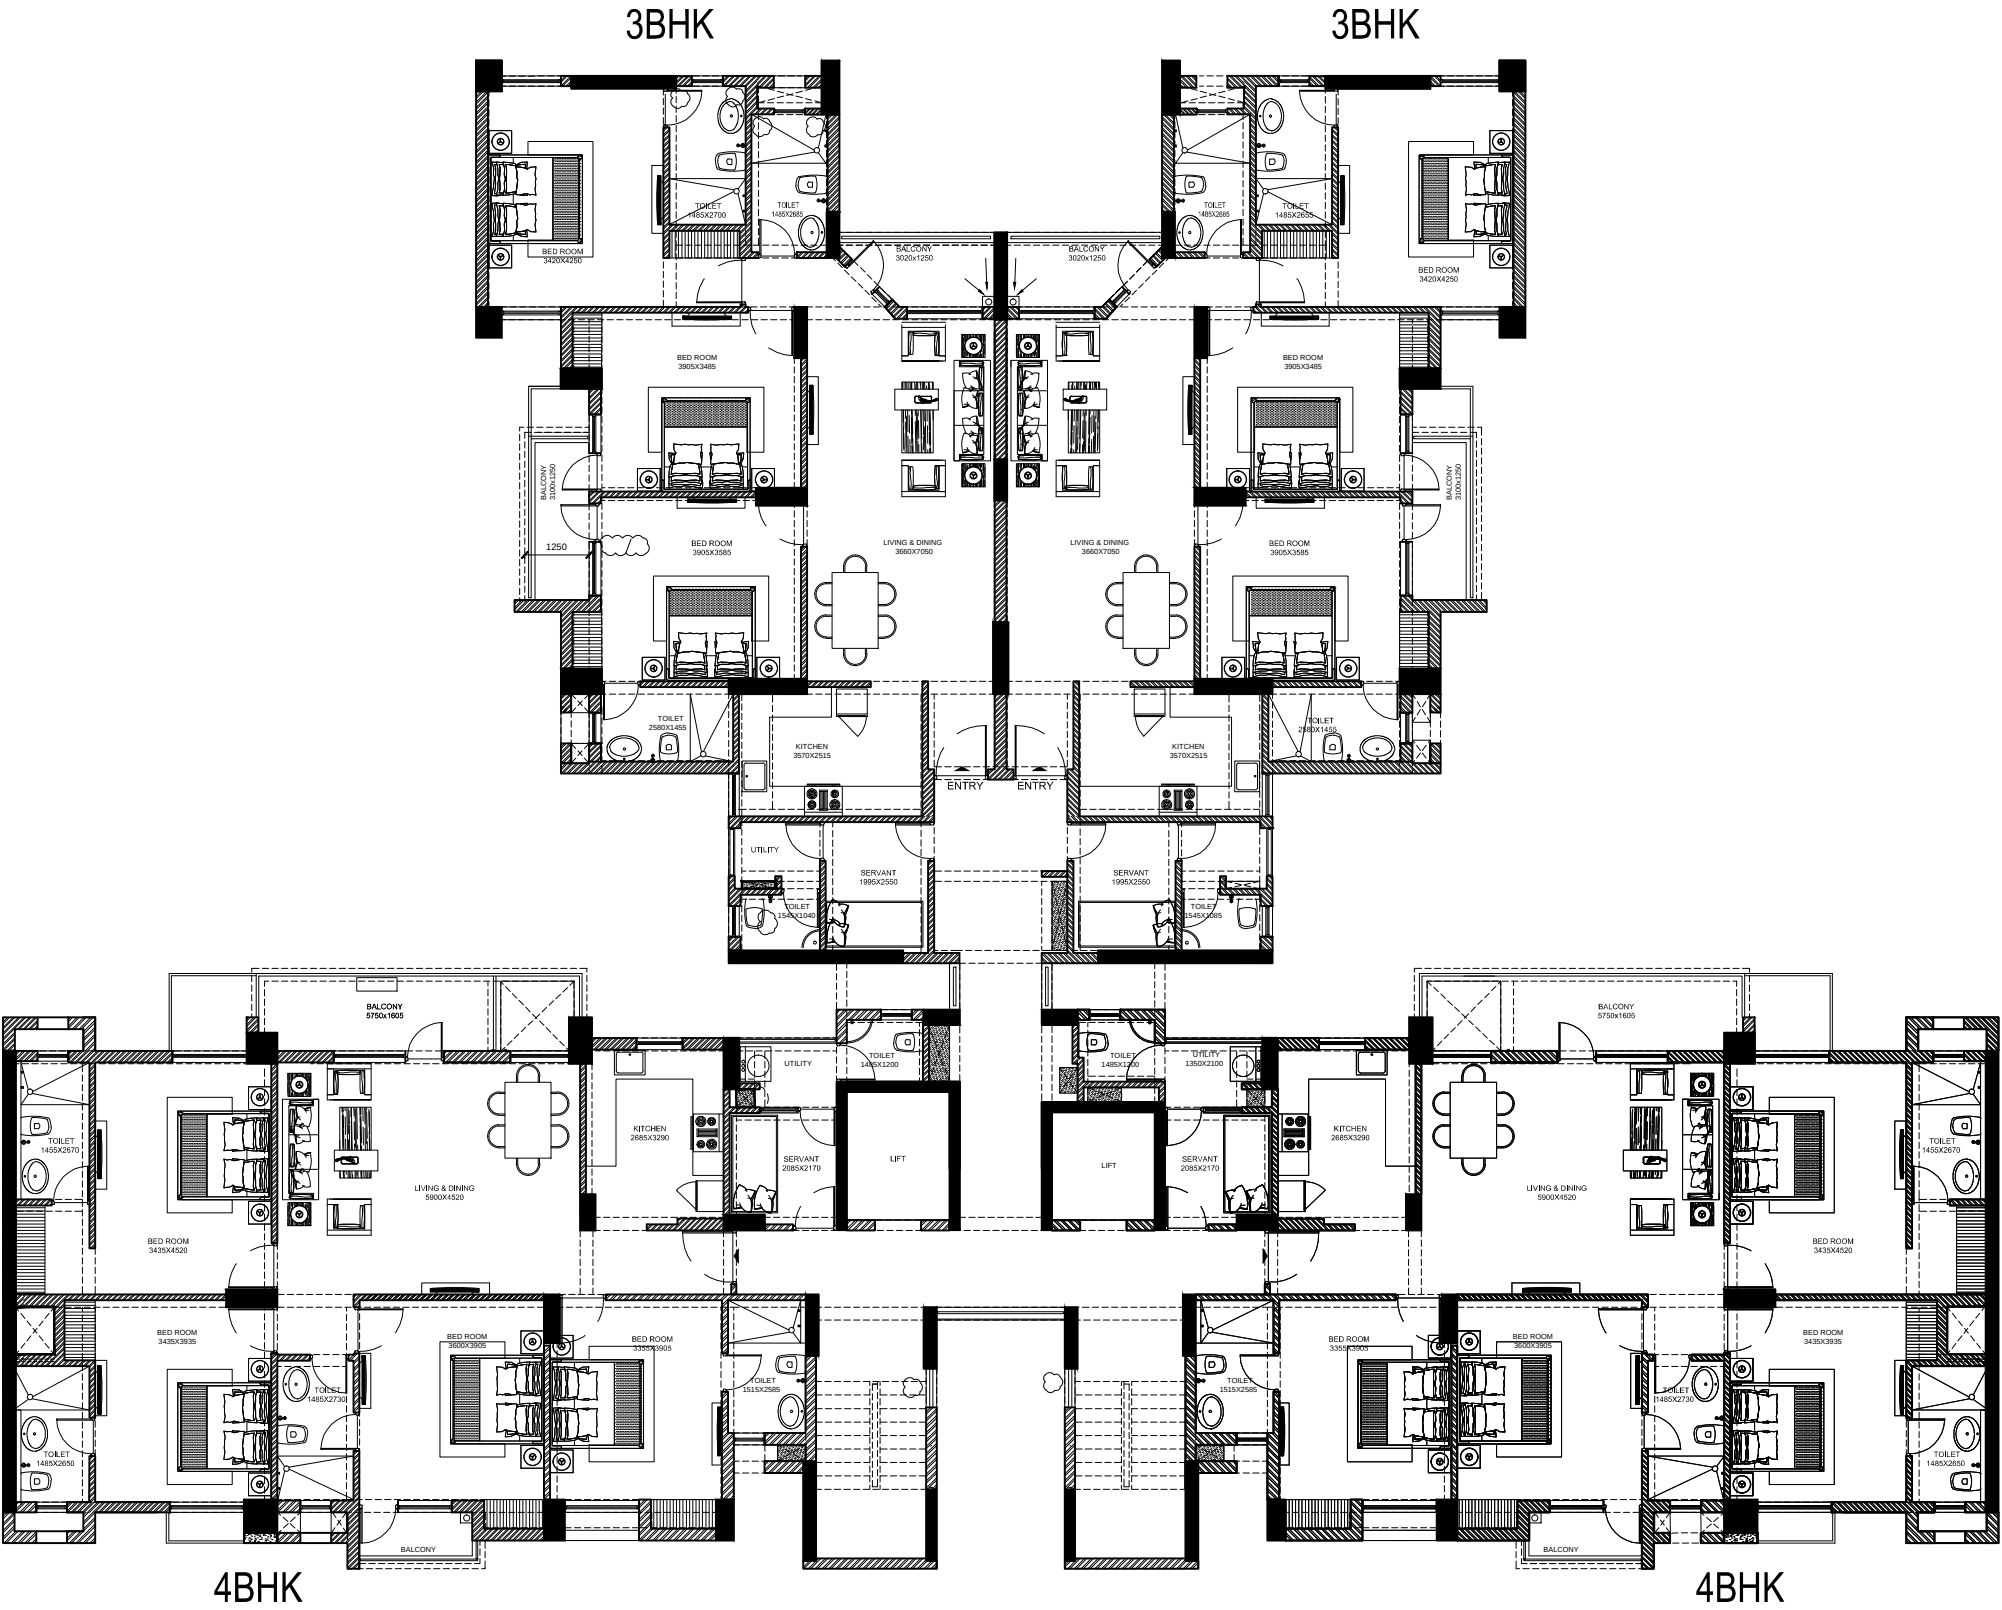



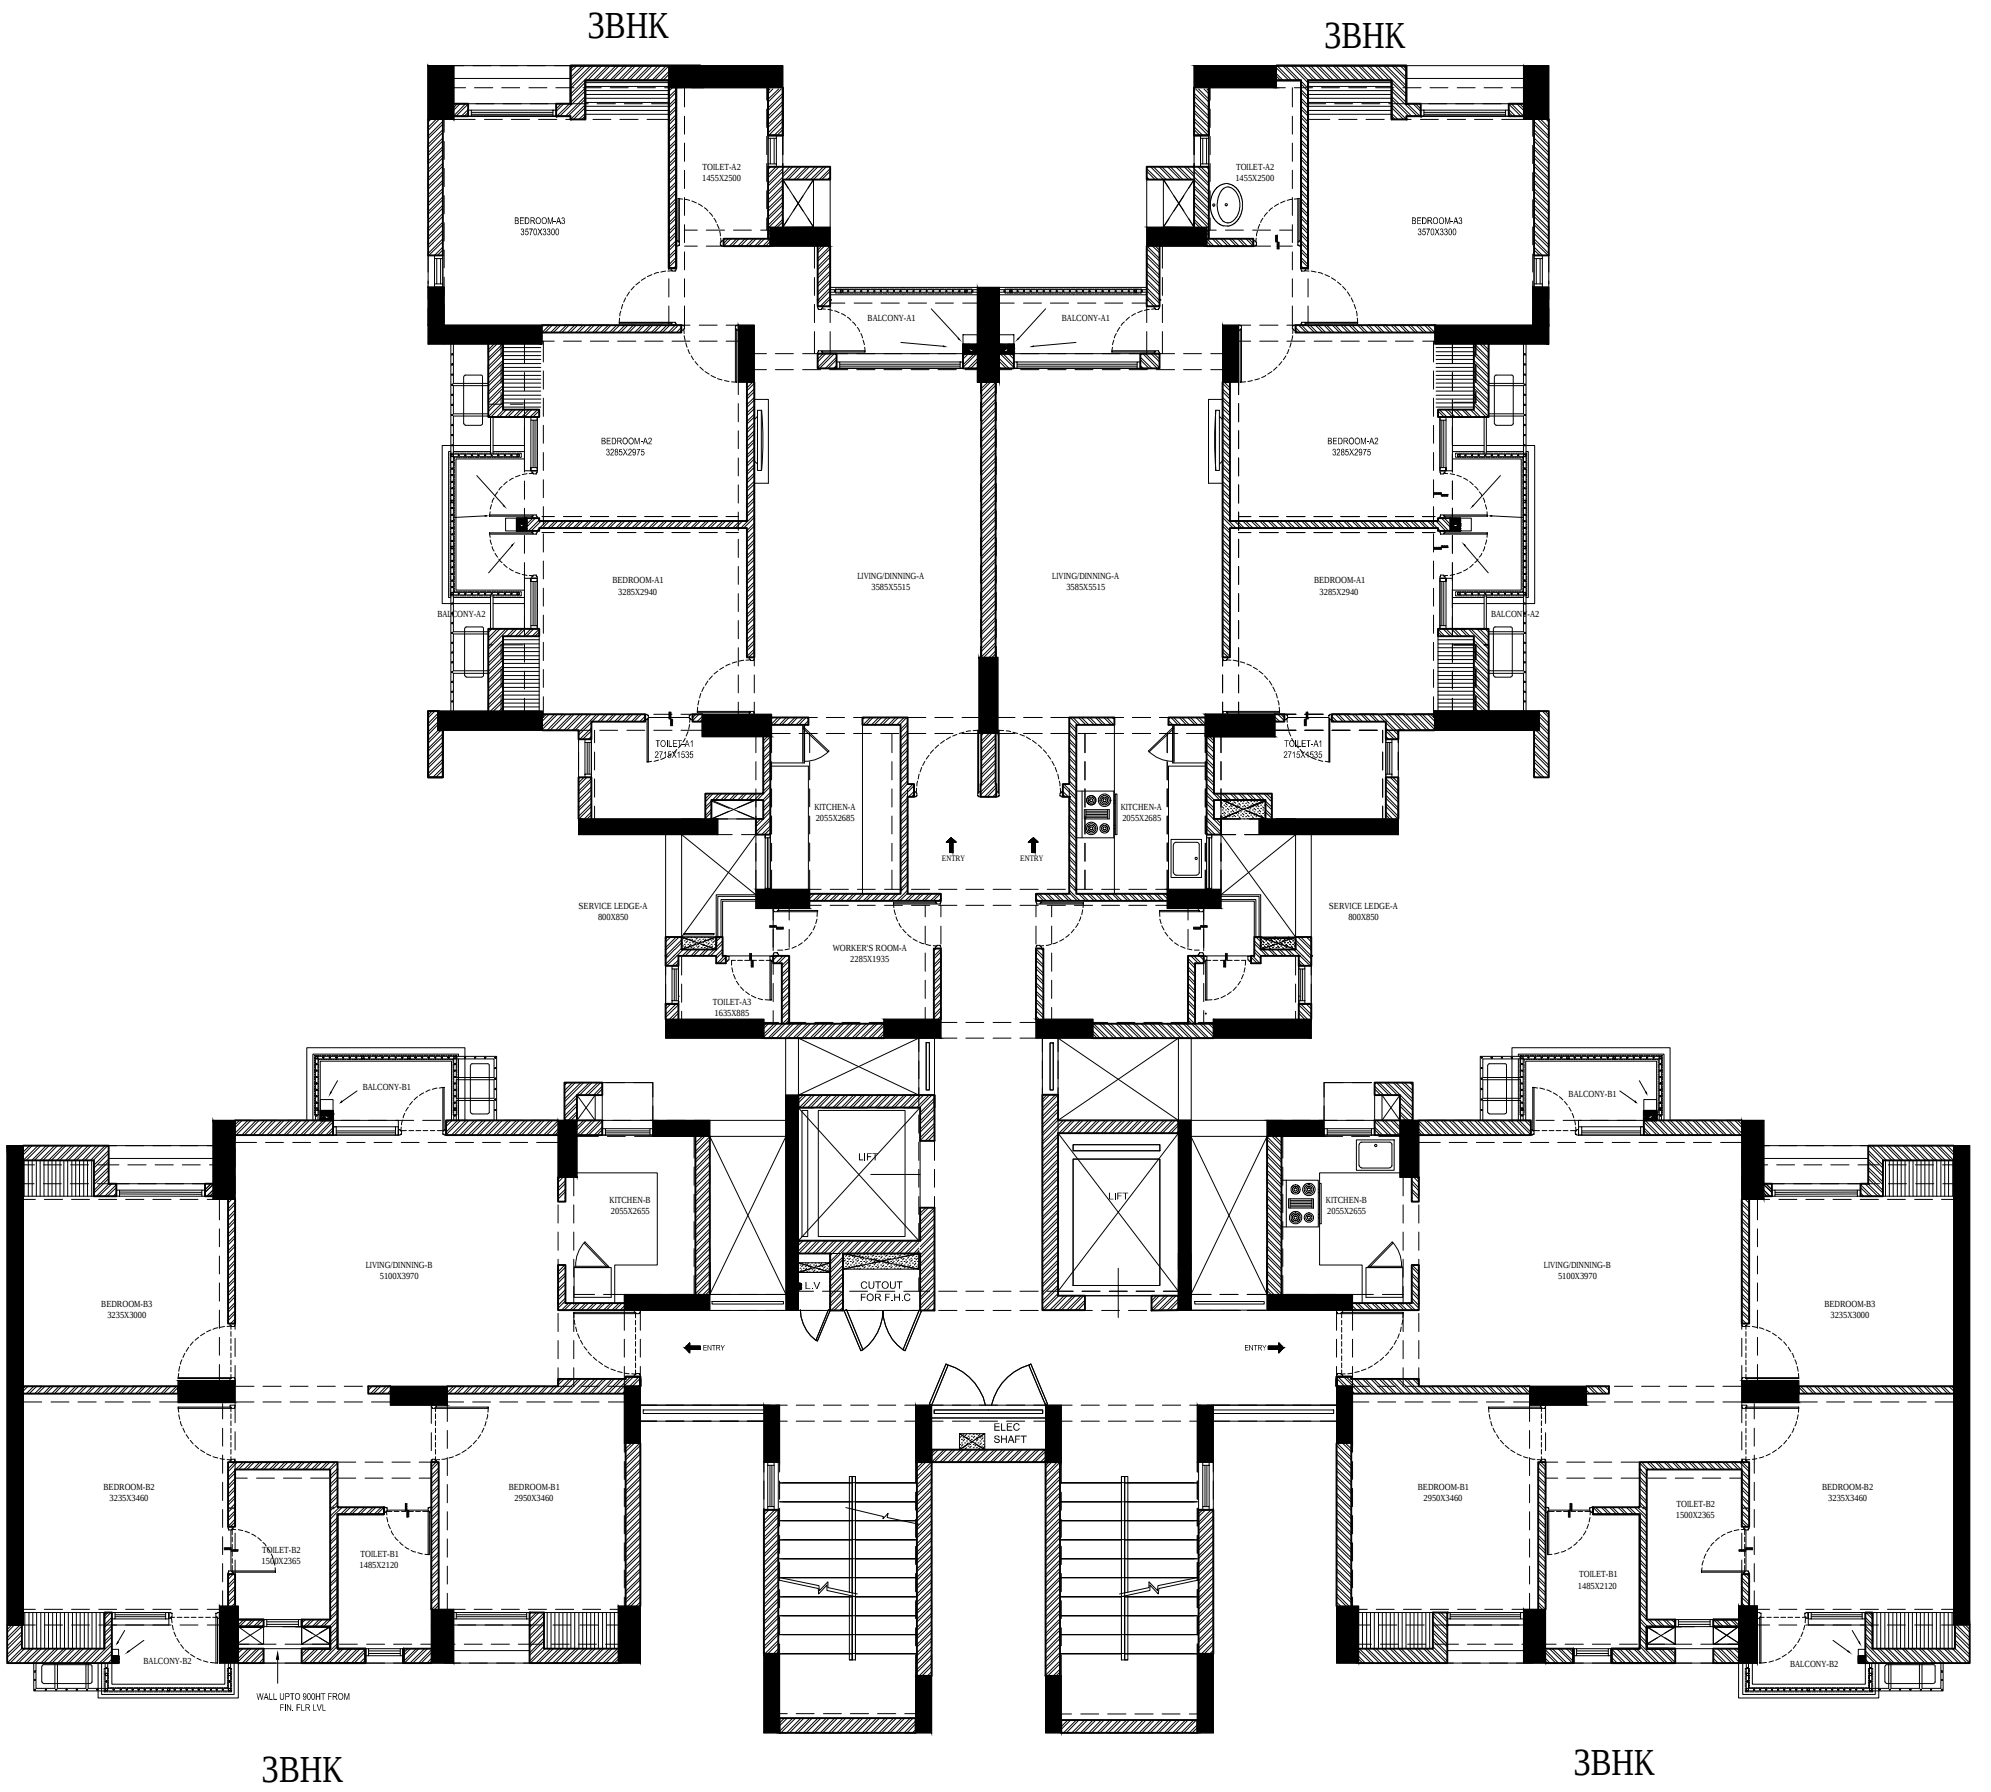

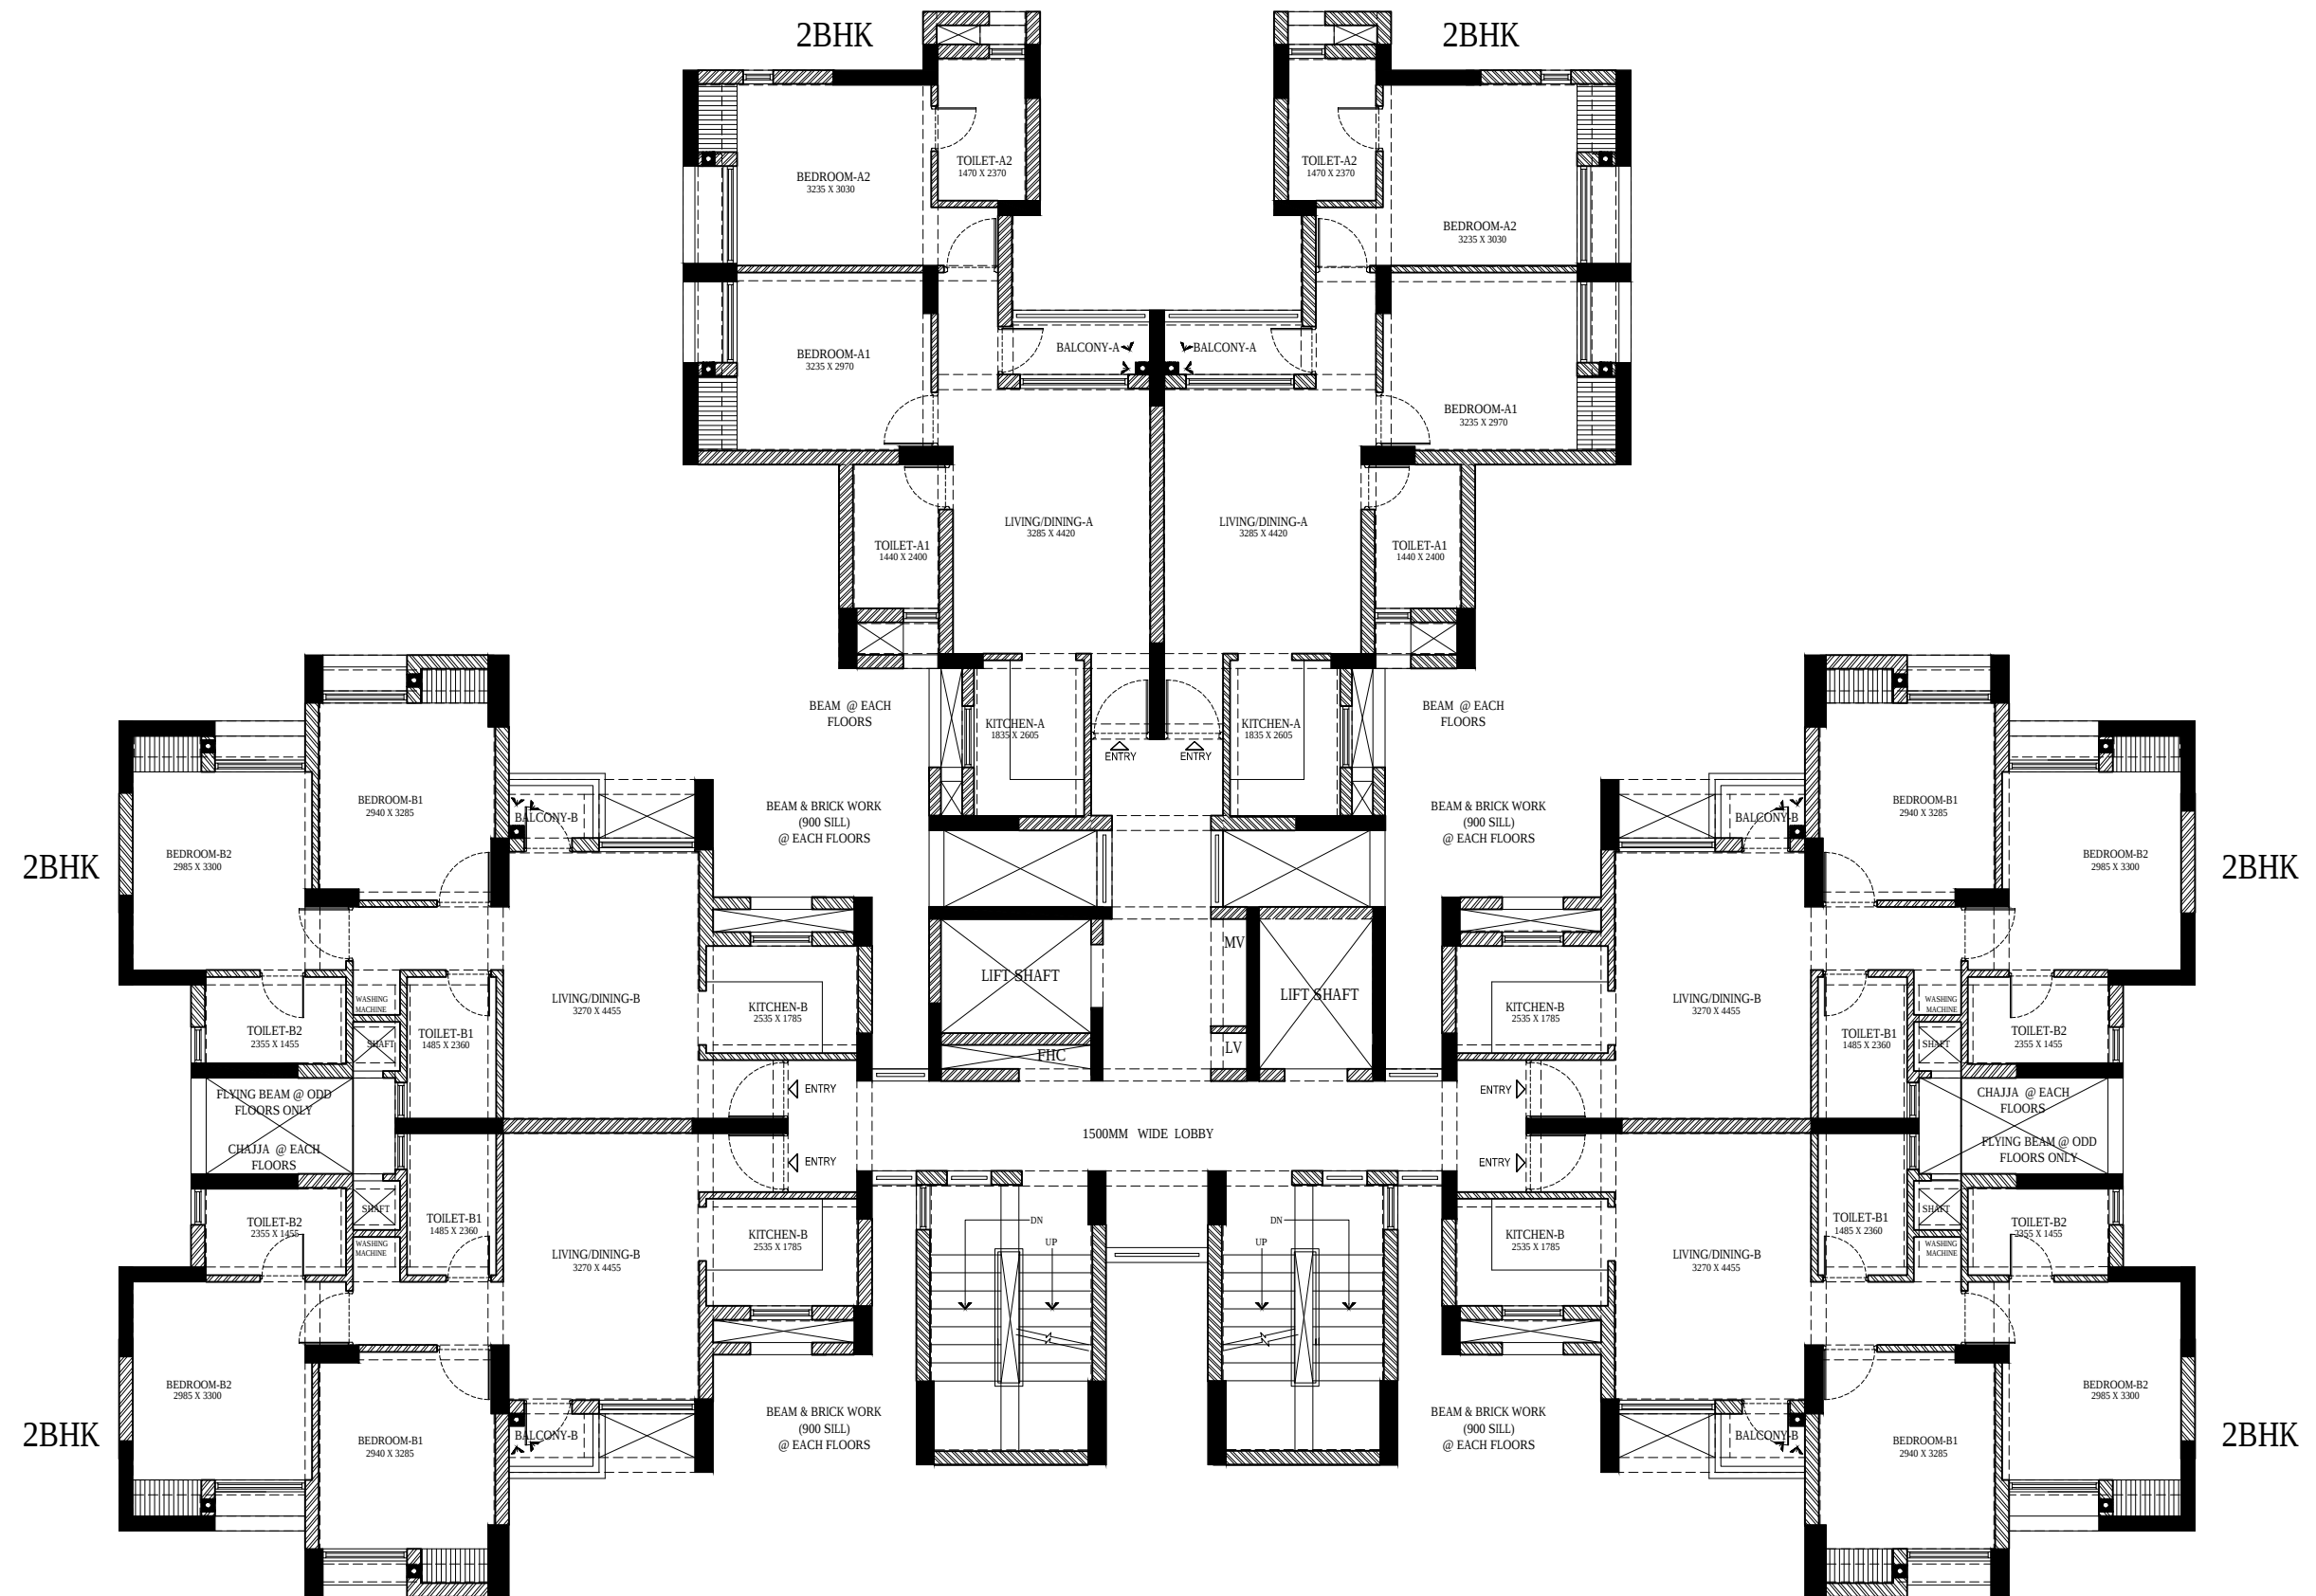

KOSMOS-B

TYPICAL FLOOR PLAN
(KM-72C)

