


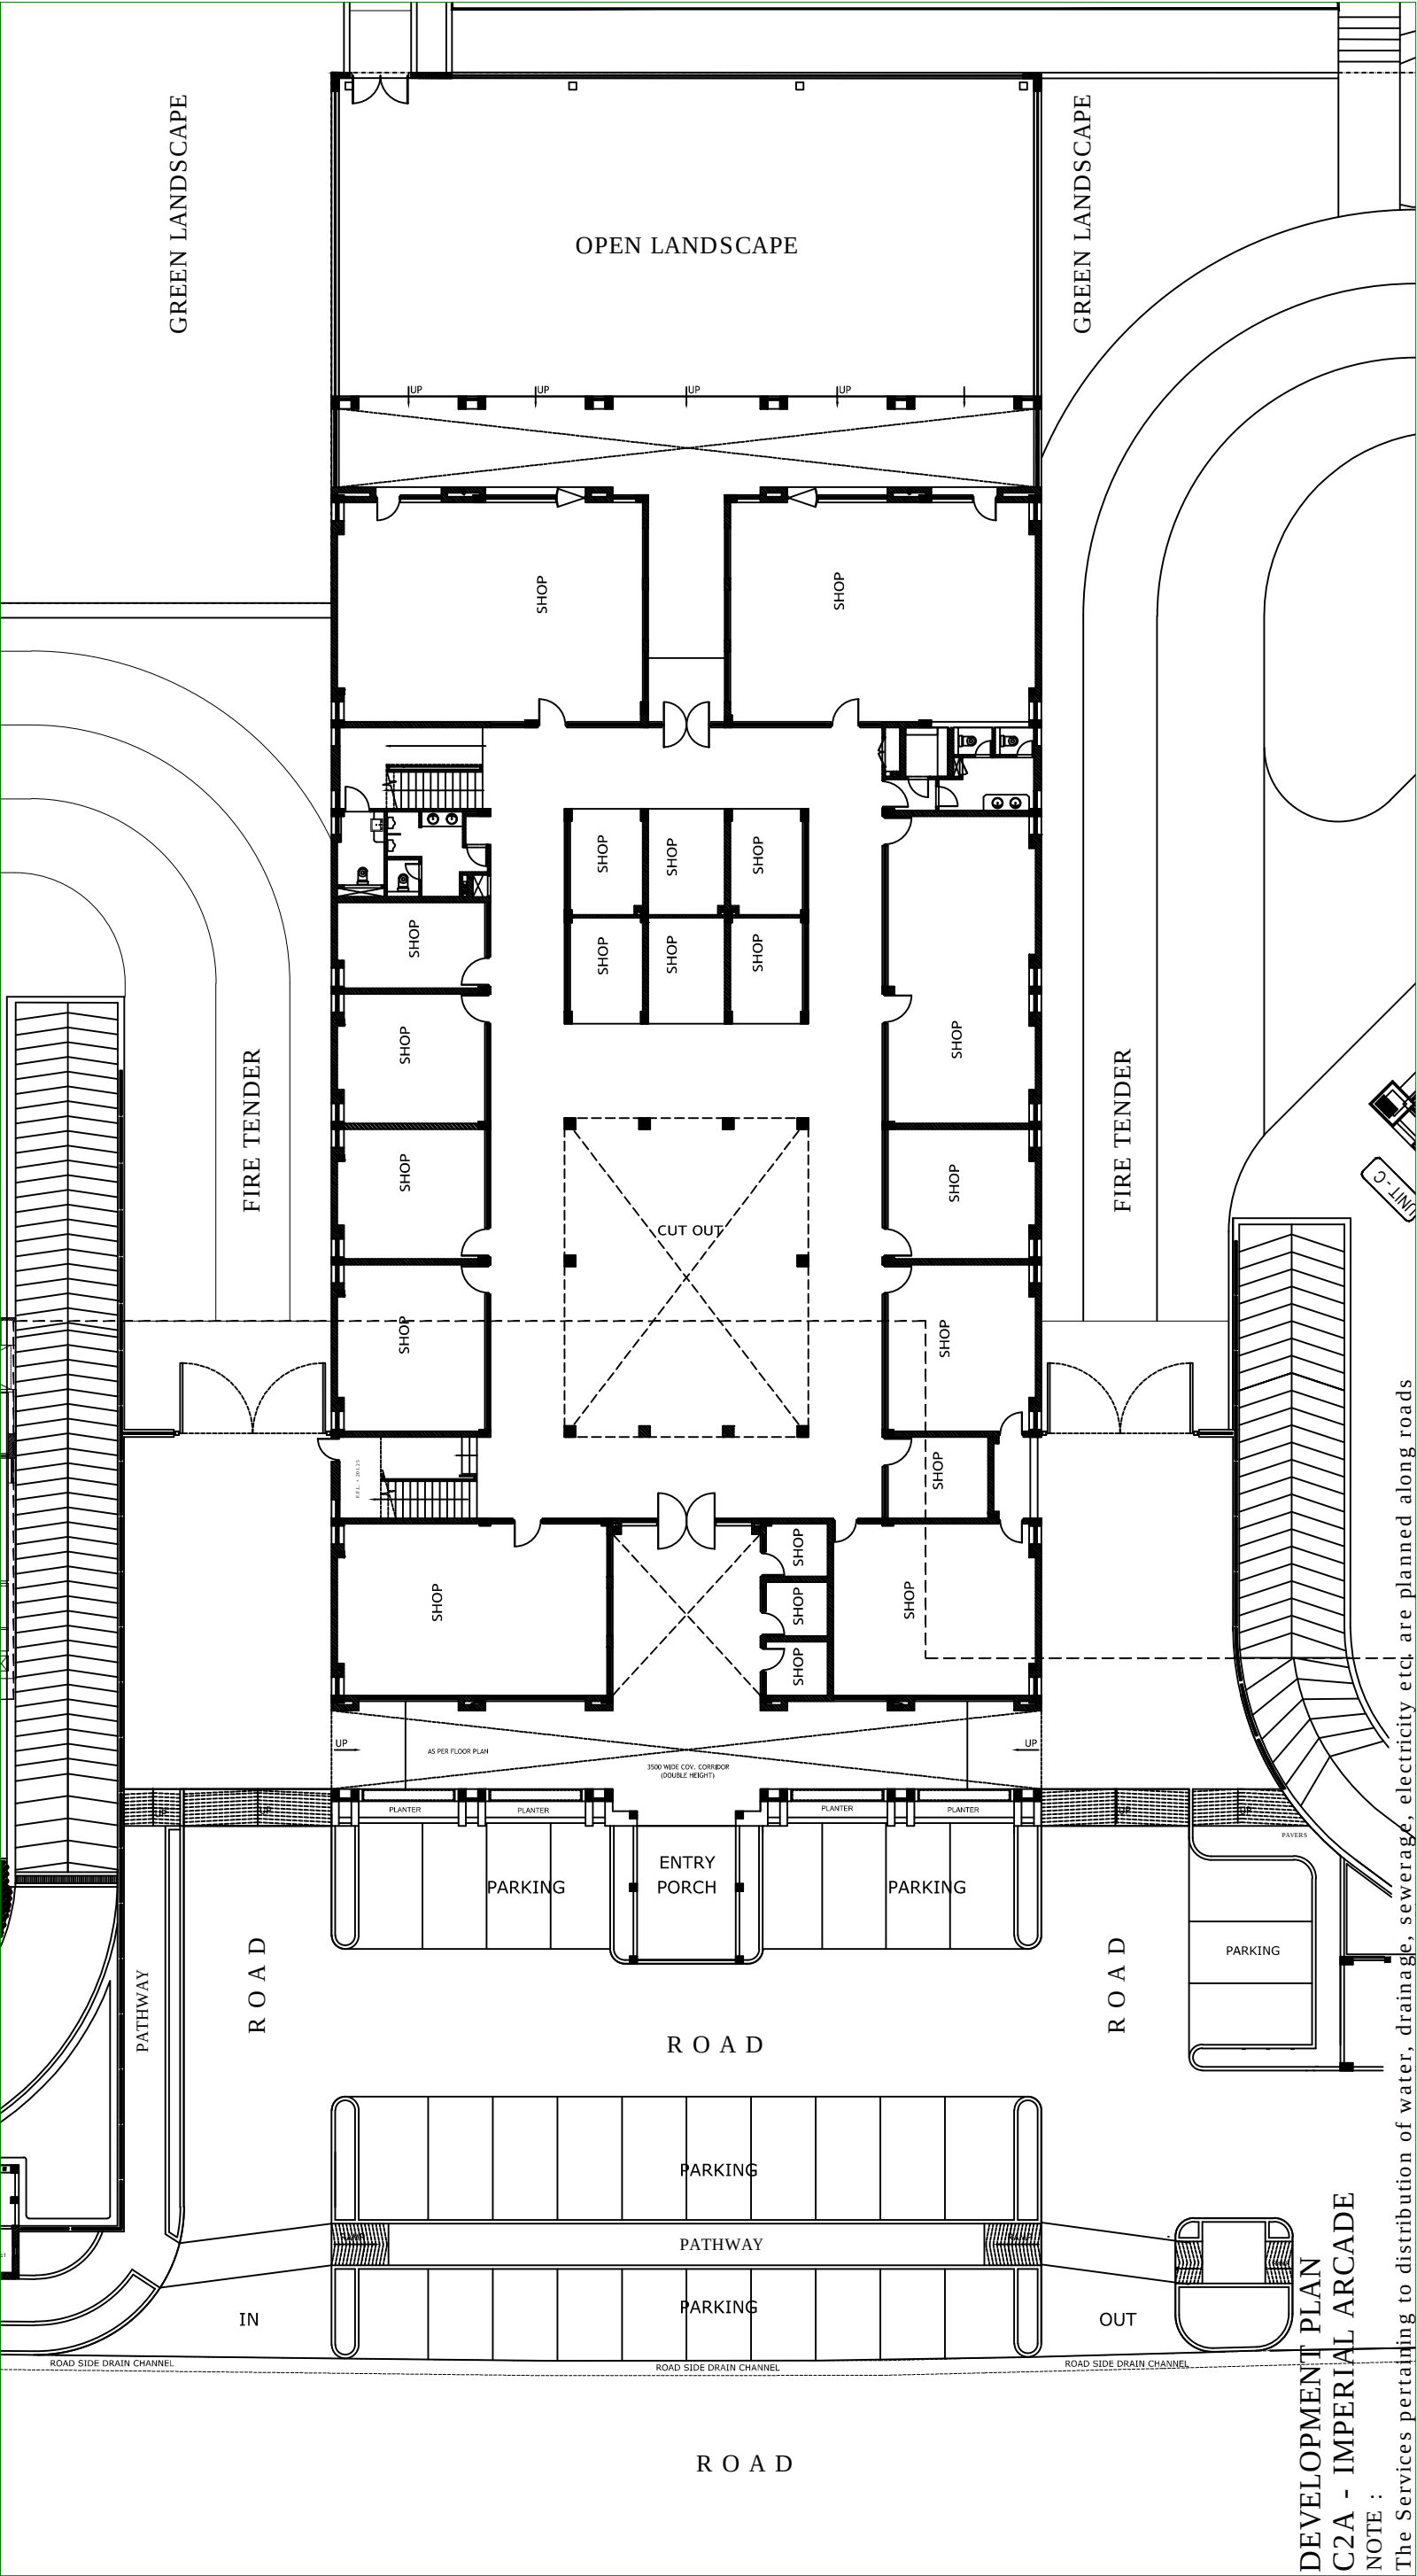

DEVELOPMENT PLAN
C2A - IMPERIAL ARCADE
NOTE :

The Services pertaining to distribution of water, drainage, sewerage, electricity etc. are planned along roads