



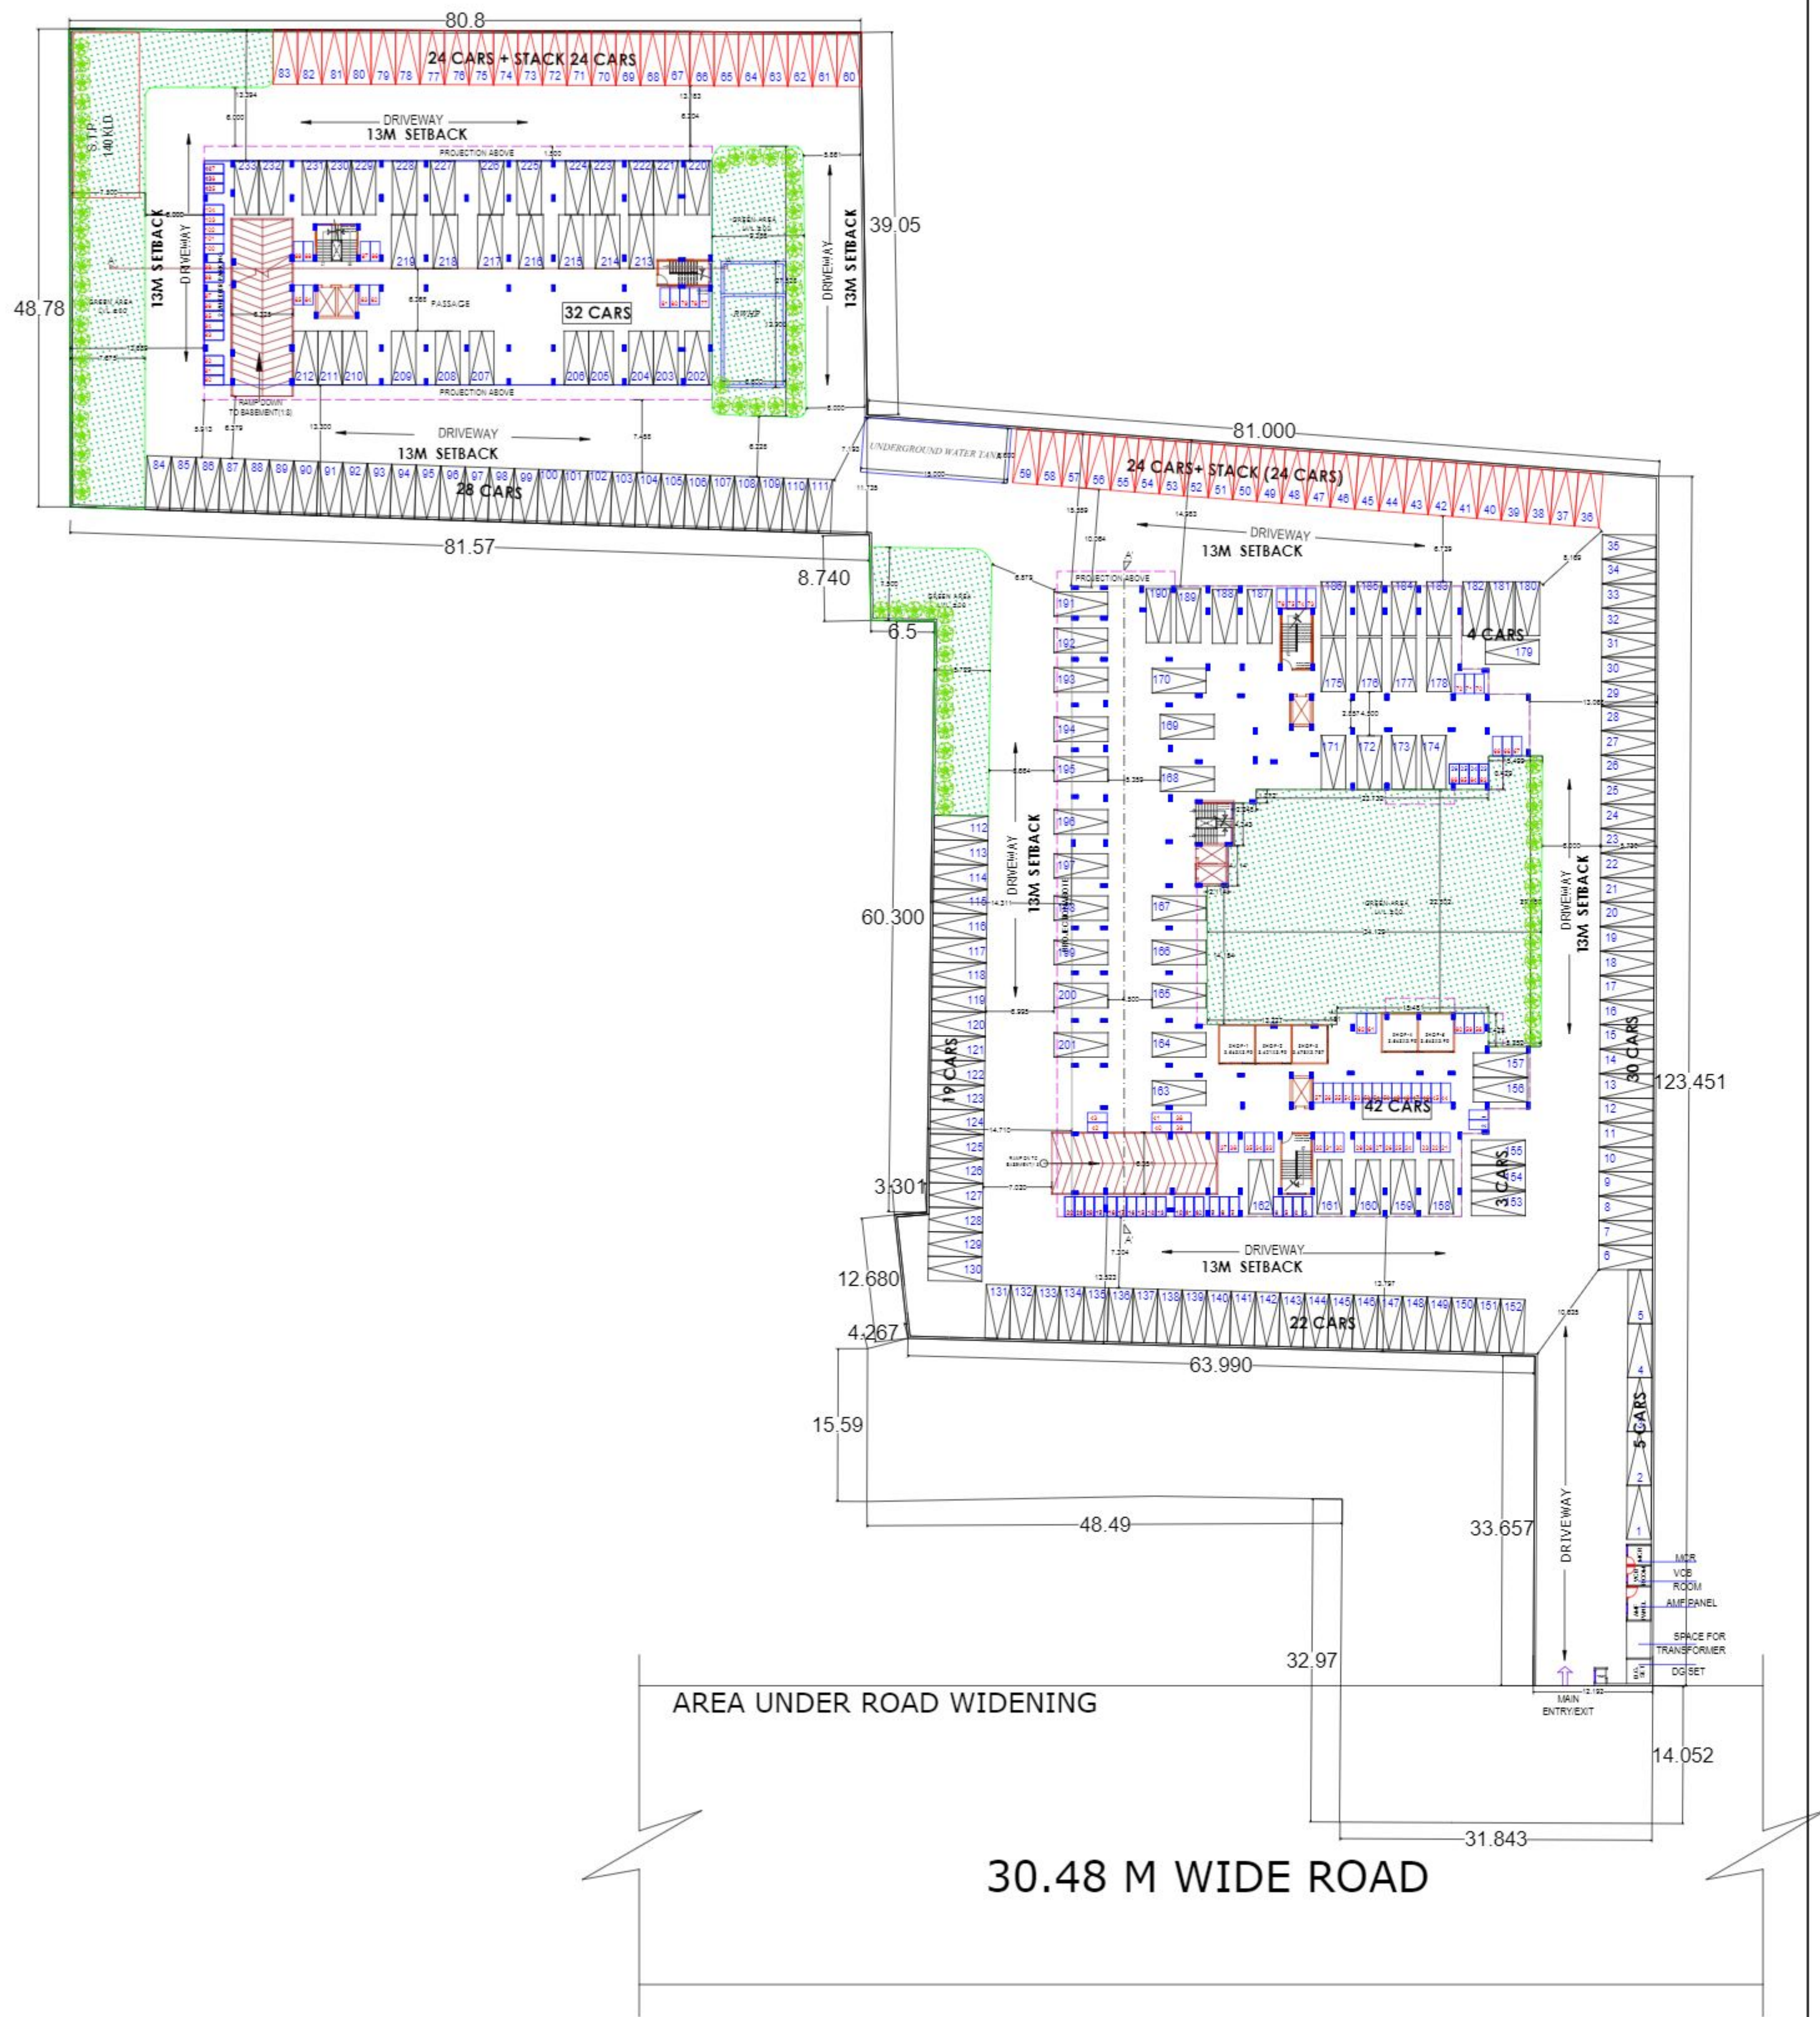

Project :
Proposed Multi Housing Building at Katka Jhunsu
Title : Site Plan- Electrical Layout
Address : Prayagraj

TARANA NASEER
(B. Arch, M. Plan)
MANISH GUJRAL
(B. Arch, F.I.V)

DEALT BY
DATE
20-02-2024
NORTH

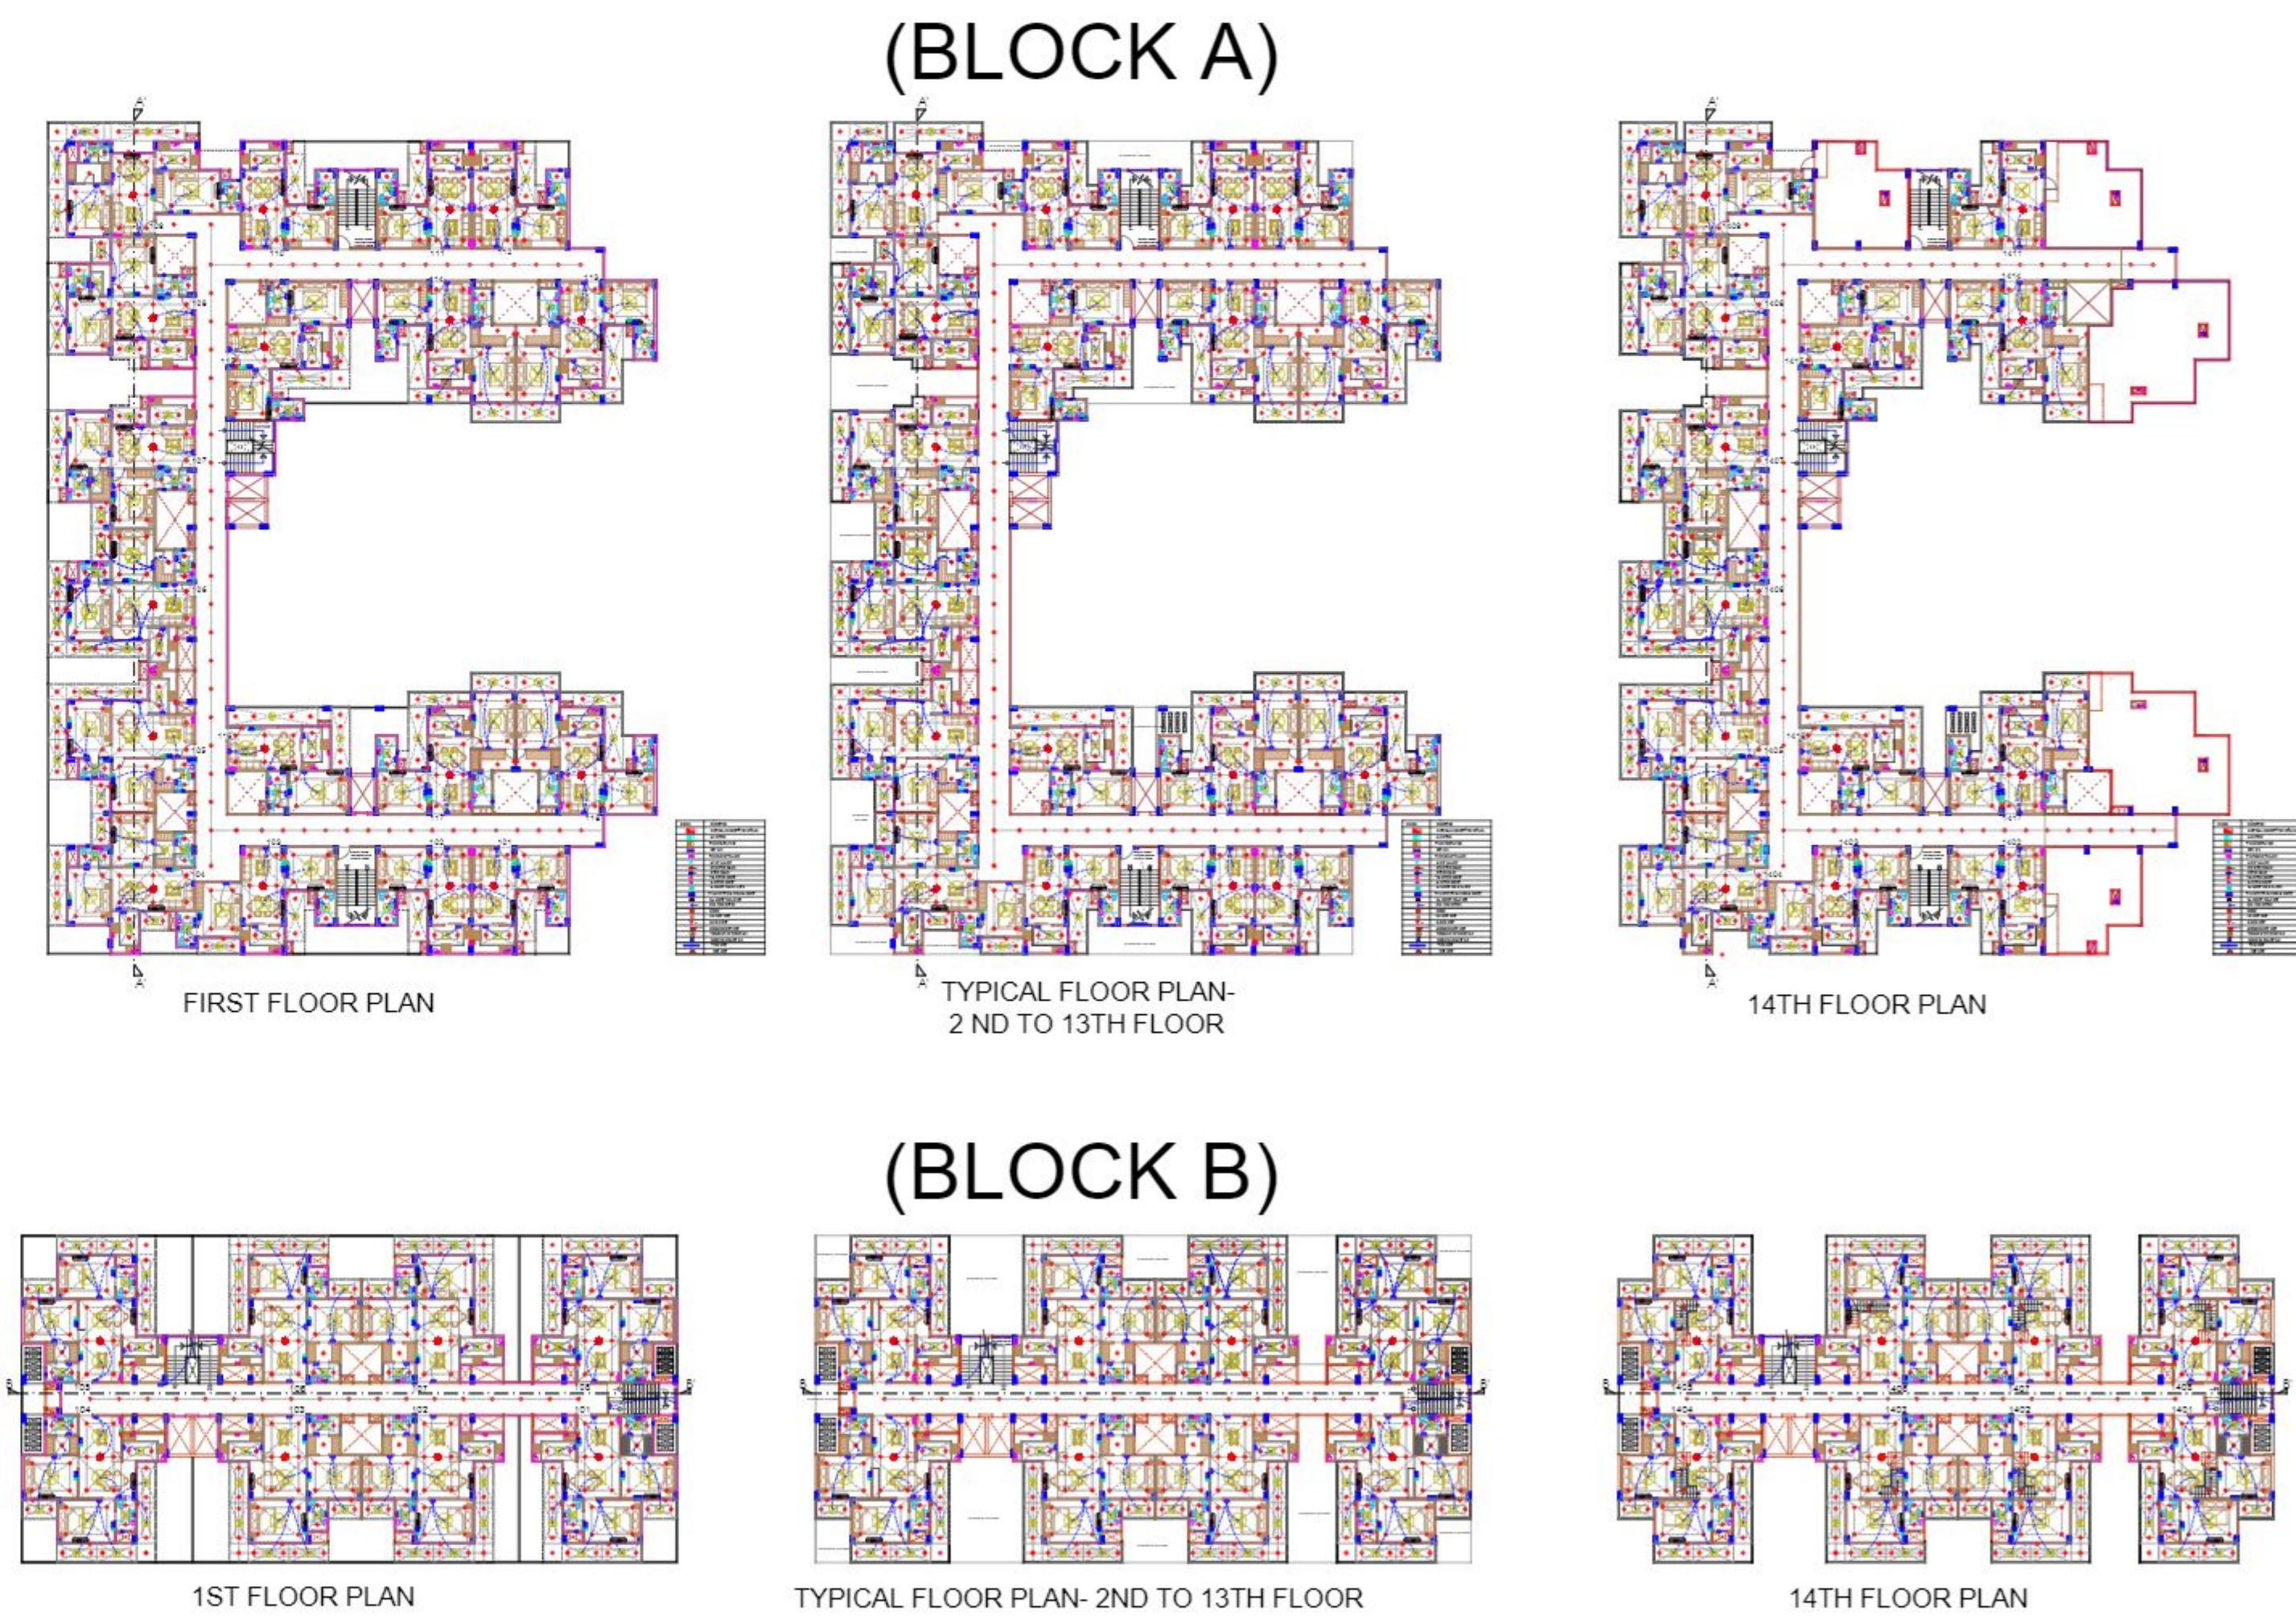

Project :
Proposed Multi Housing Building at Katka Jhunsu
Title : Floor Plan- Electrical Layout
Address : Prayagraj

TARANA NASEER
(B. Arch, M. Plan)
MANISH GUJRAL
(B. Arch, F.I.V)

DEALT BY
DATE
20-02-2024
NORTH