


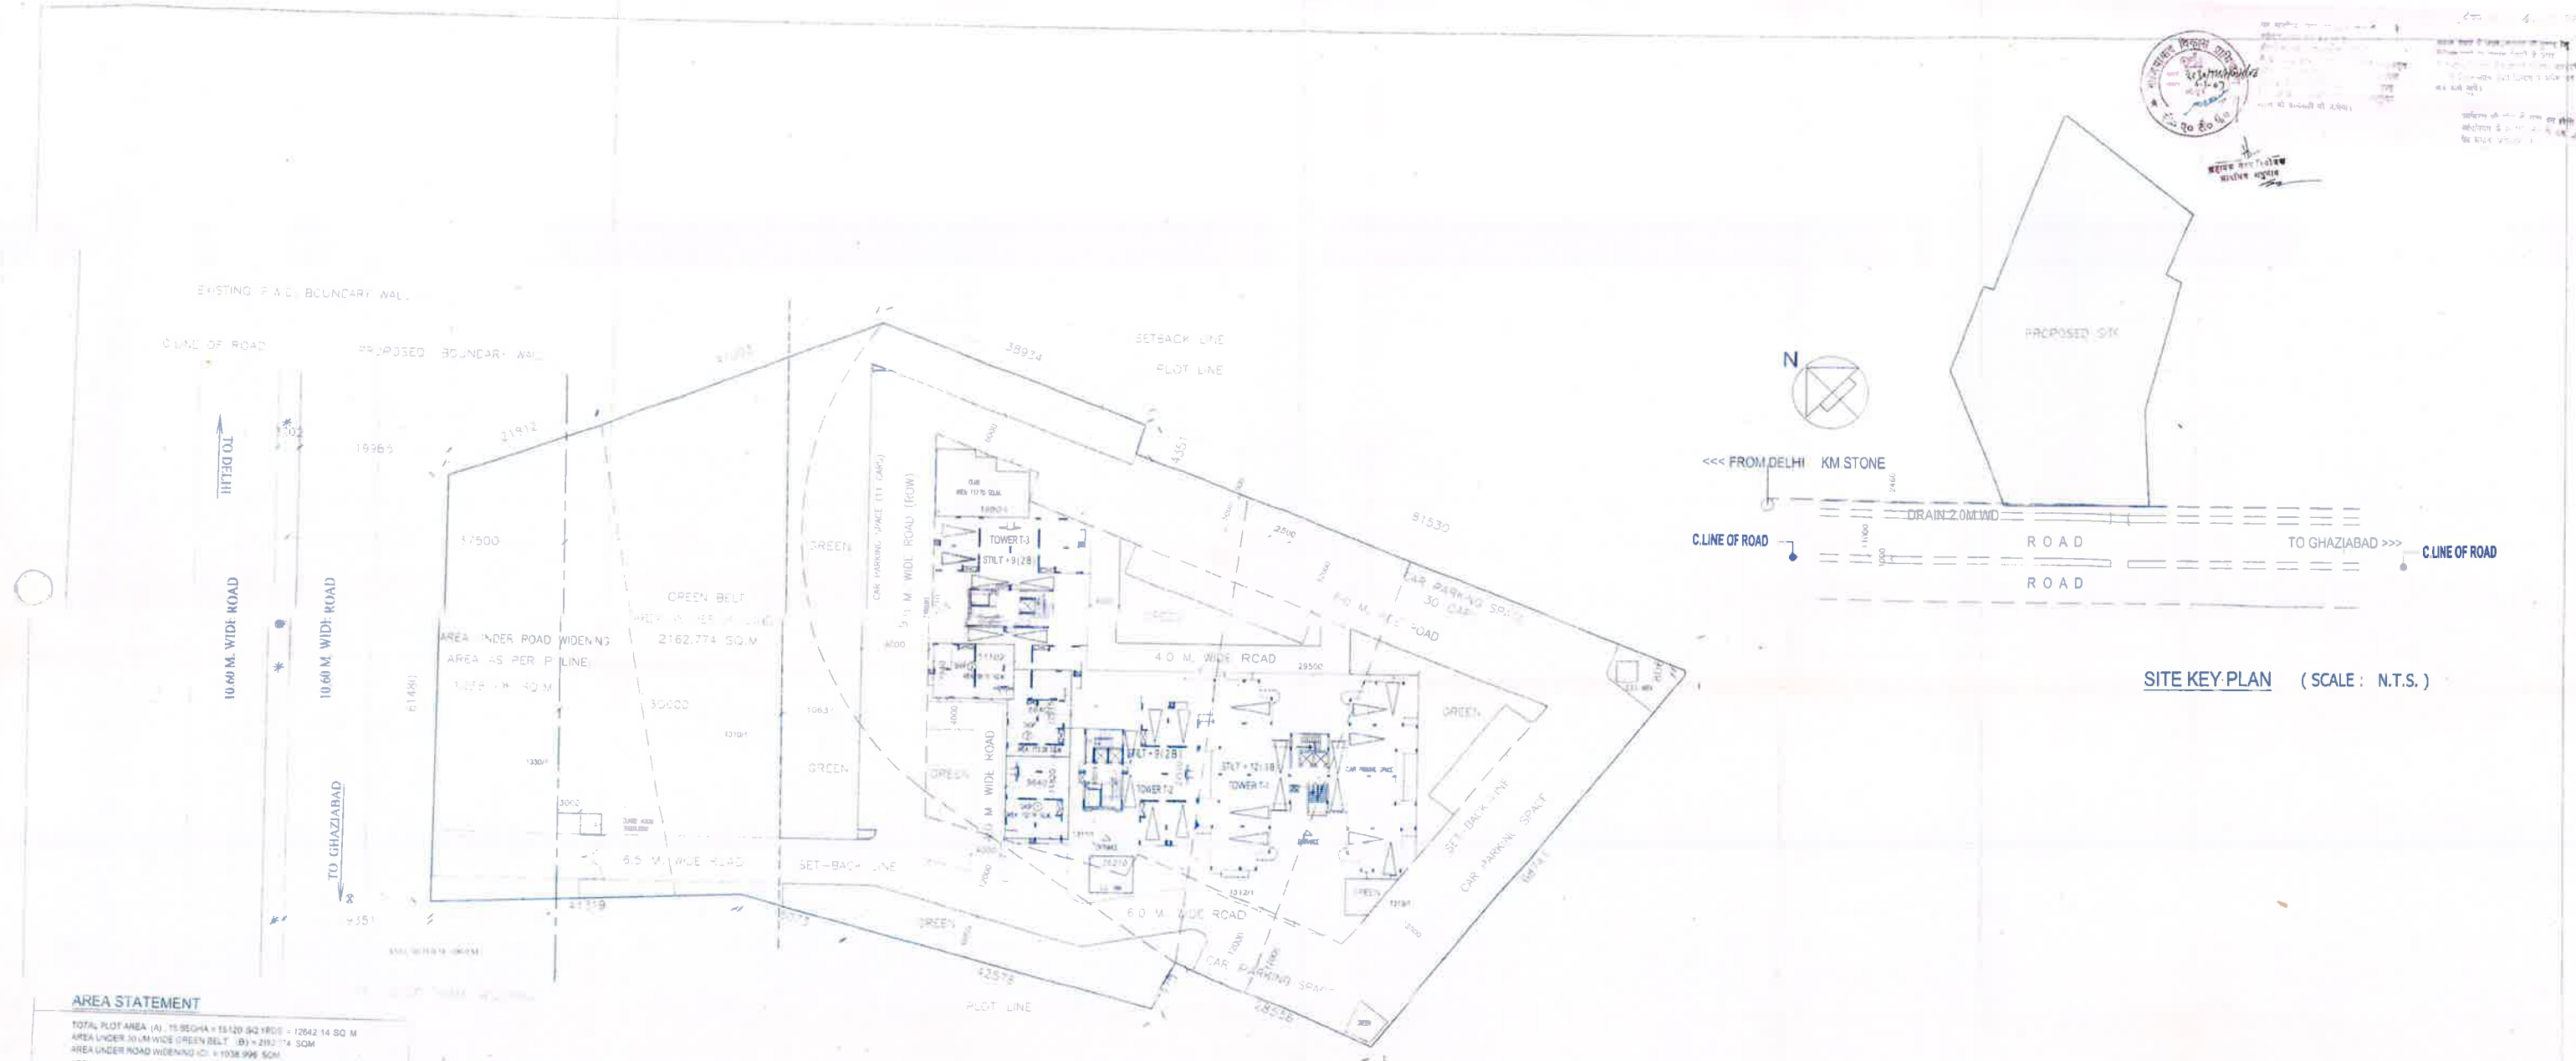

SITE KEY PLAN (SCALE : N.T.S.)

AREA STATEMENT












PROPOSED AREAS

S. NO.	TYPE	AREA/UNIT	NO. OF UNITS	CORE AREA	CORE AREA	AREA OF	NO. OF FLOORS	AREA OF	NO. TOWERS	TOTAL F.A.R.	GROUND	TOTAL GROUND
		(IN SQ. M.)	(TOWER)	(TYP. FLOOR)	(STILT FLOOR)	(IN SQ. M.)		(IN SQ. M.)			(IN SQ. M.)	(IN SQ. M.)
1	3 BED + 20K (TOWER - T1)	113.784	4	30.47	48.56	485.60	S+12	3867.76	1	3867.76	495.70	495.70
2	2 BED + 20K (TOWER - T2)	TYPE A-77.202 TYPE B-78.952	4	33.436	48.576	77.202 X 4 = 308.808 78.952 X 4 = 315.808	S+9	3144.522	1	3144.522	355.36	355.36
3	2 BED + 20K (TOWER - T3)	77.202	4	33.436	48.576	342.244	S+9	3128.772	1	3128.772	355.36	355.36
4	CLUB (NOT INCLUDED IN FAR)									400 (not included in FAR)	117.70	117.70
5	SHOPS (INCLUDED IN FAR)									306 SQM		
6	TOTAL									12458.054 SQ. M.		12575.87 SQ. M. (1.92%)

PROPOSED NO. OF TOWER & UNITS

MULTISTOREY	NO. OF TOWERS	TYPE/NO. OF UNIT/FLOOR	TOTAL UNIT	TOTAL PERSONS
(3 Bed Rm Apartment) (S+12) TOWER - T1	1	4	12X1X4 = 48	240
(2 Bed Rm Apartment) (S+9) TOWER - T2	1	3 NOS. OF TYPE-A 1 NO. OF TYPE-B	9X1X3 = 27 9X1X1 = 9 = 36	180
(2 Bed Rm Apartment) (S+9) TOWER - T3	1	4	9X1X4 = 36	180
TOTAL	3		120	600

PROJECT TITLE
 PROPOSED GROUP HOUSING SUBMISSION DWG.
 ON KHASRA # 1330/1, 1310/1, 1311/1, 1312/1, 1313/1
 AT ARTHA G.T. ROAD, GHAZIABAD, (U.P.)

DRAWING TITLE
 SITE LAY-OUT PLAN AND
 AREA STATEMENT

ARCHITECT'S SIGN
 J.B. KARAMCHANDANI
 ARCHITECT
 CA/28/4302
 AUTHORIZED SIGNATORY
 D.K. HUF
 SCALE - 1:300
 DATE - 30.12.06
 DEALT - AMIT AGRAWAL
 REF. NO. -
 DRG. NO. - 01(A-0)
 CHECKED BY -

OWNER
 D.K. HUF (AUTHORISED SIGNATURE OF MR. R. K. AGRAWAL)
 149, G.T. ROAD, SAHIBABAD, (U.P.)