


PART OF ARAZI NO

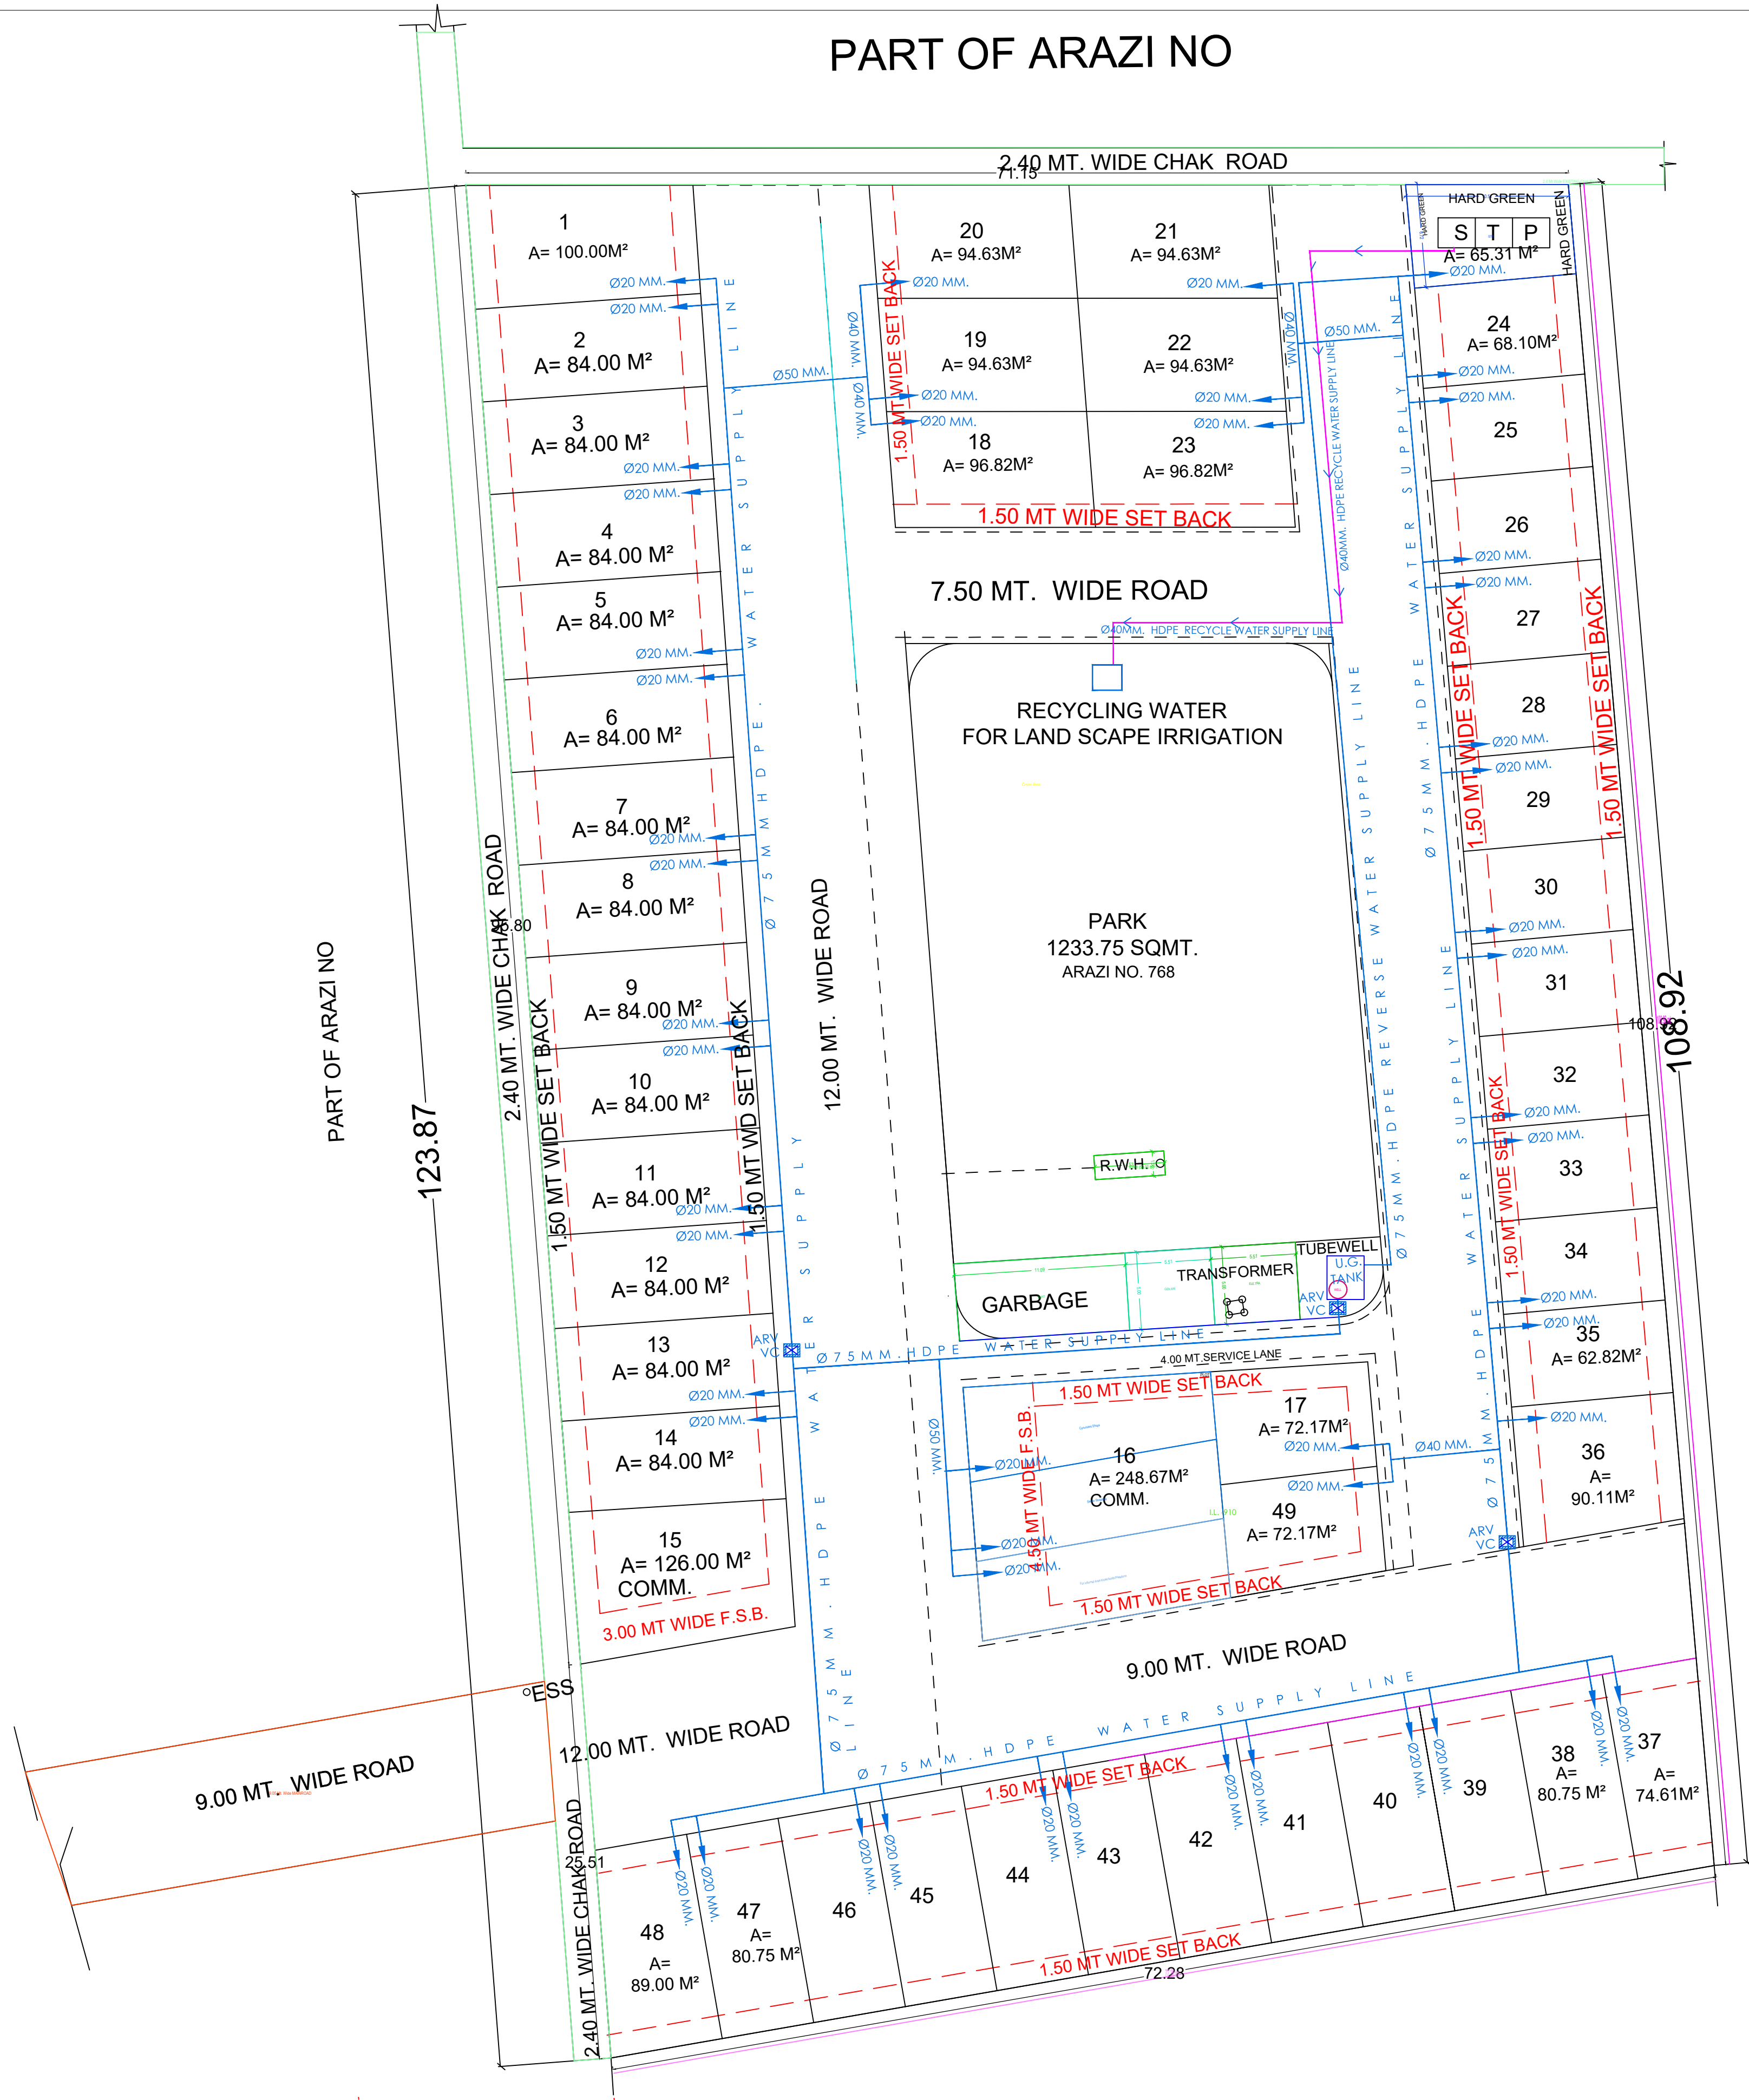

FRESH WATER LAYOUT PLAN

Rev.	Date	By	Description	Checked	Approved
Xrefs:					

PROJECT: Palm Villas

CLIENT: PROPOSED LAYOUT PLAN OF PART OF ARAZI NO. 768 MAUJA ANDAWA JHUNSI, DISTT-PRAYAGRAJ.

ARCHITECT: AL-DESIGN ARCHITECTS

BUILDING NO TC-V-13-2A, BEHIND HDFC BANK, VIBHUTI KHAND, GOMTI NAGAR, LUCKNOW 226010
Email - aldesignnko@gmail.com
CONTACT- +91 - 9450366934, +91 - 9540465512

SCALE:	
Designed AD	Drawn
Checked	Date 22-01-22

CURRENT STATUS:	
Title: DRINKING WATER LAYOUT PLAN	
Drawing No: Rev.	Sheet Sheet Size: A3