


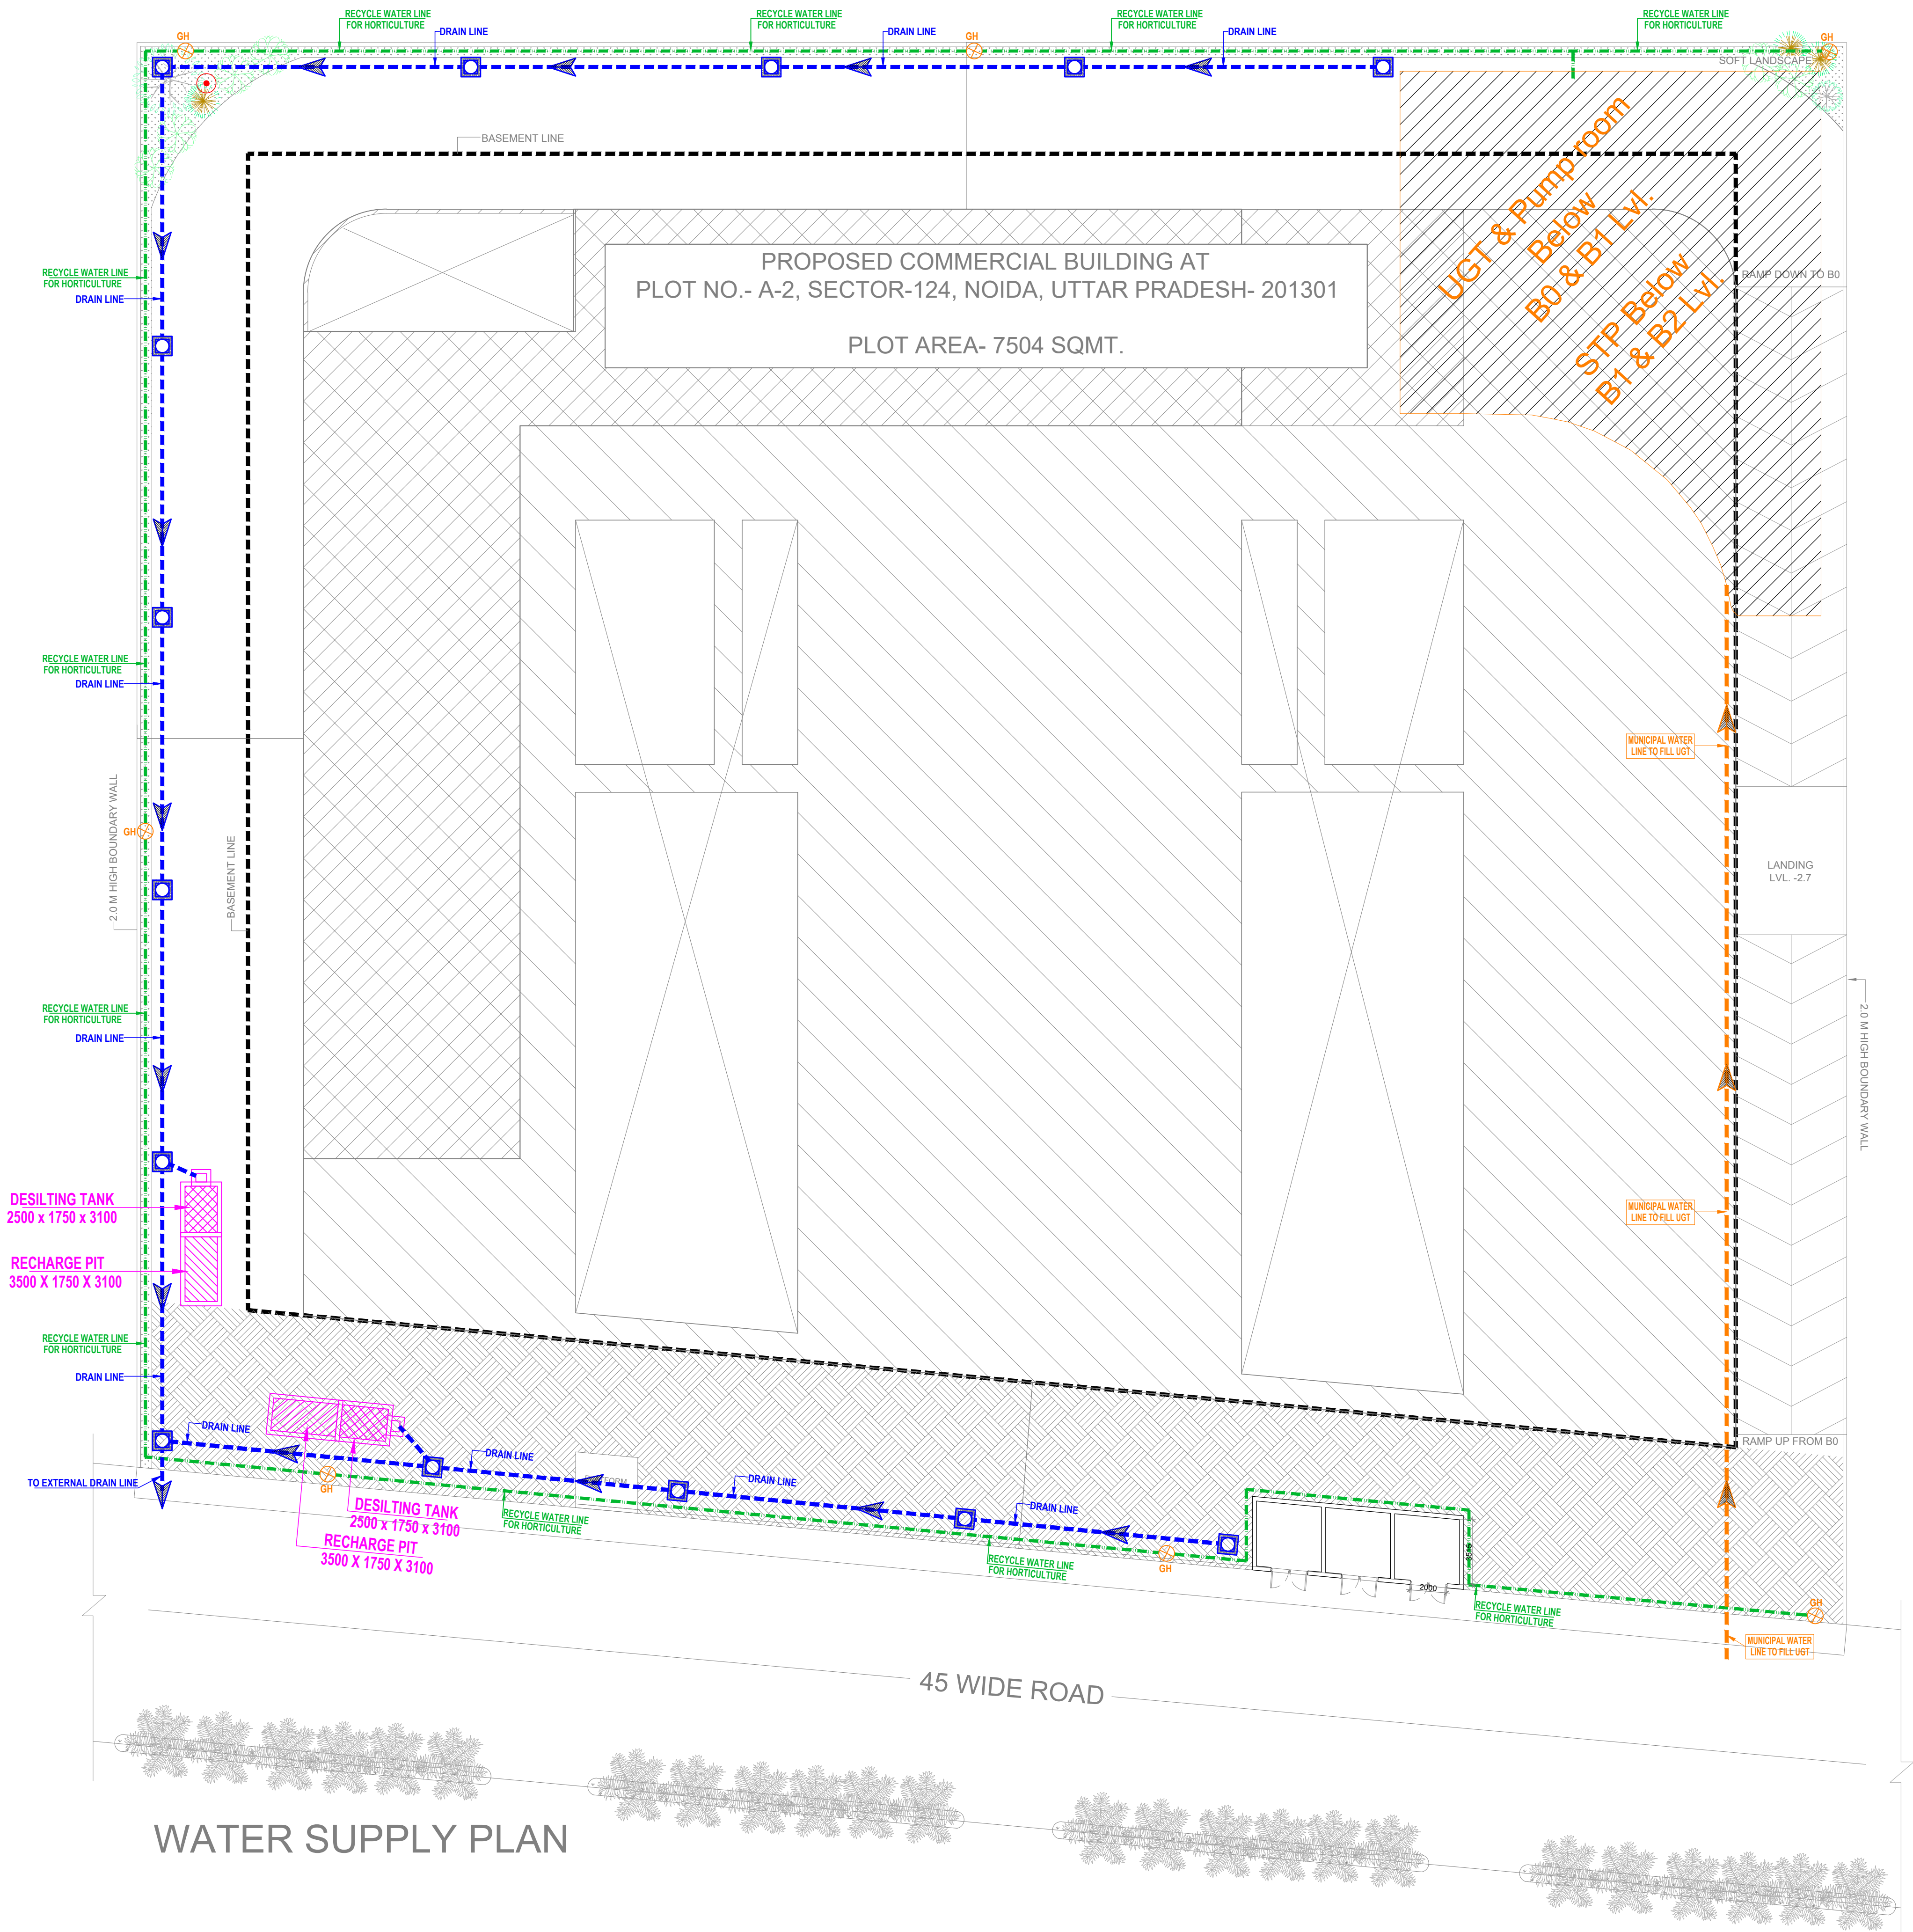

WATER SUPPLY PLAN

LEGEND :		
S. No.	SYMBOL	DESCRIPTION
1.		CATCH PIT
2.		UNDER GROUND DRAIN
3.		RAIN WATER HARVESTING
4.		STP TREATED WATER LINE TO BE CONNECTED MUNICIPAL DRAIN LINE
5.		RECYCLED WATER SUPPLY PIPE LINE.
6.		MUNICIPAL WATER SUPPLY PIPE LINE.
7.		ISOLATING VALVE
8.		MASONRY CHAMBER FOR ISOLATING VALVE
9.		BASEMENT LINE
10.		BASEMENT LINE
11.		GARDEN HYDRANT

OWNER'S SIGN:	ARCHITECT SIGN:	ORIENTATION:

OWNER:
CLEARLAKE PRIVATE LIMITED

LOCATION:
**PLOT NO. - A-2, SECTOR-124, NOIDA,
UTTAR PRADESH-201301**

Project
PROPOSED SUBMISSION
DRAWING FOR COMMERCIAL COMPLEX "DASNAC YUVA"
AT SECTOR-124, NOIDA, UTTAR PRADESH

Title
WATER SUPPLY PLAN

Subtitle
EXTERNAL COMBINED SERVICES

Drawing released for
☐ APPROVAL ☒ SUBMISSION
☐ ADVANCE COPY ☐ CONSTRUCTION

Drg. no. DASNAC124 / EX / S-05 Drawn by Kulwant

Scale 1 : 200 Designed by R.K.

Date Aug. 2024 Checked by Anand Havelia

Architects

NIDA CONSULTANTS
architects, engineers, interior, project management
V-23/7/B, SECTOR-12, NOIDA, PIN-201307
nidaconsultants.noida@gmail.com, www.nidaconsultants.com

services consultant
Cespl Consultants Pvt. Ltd.
Noida Office : B - 67, Sector - 67, Noida - 201 301

Tel : (0120) 3225400 / 3225401
e mail : mail@cespl.in, website : www.cespl.in