



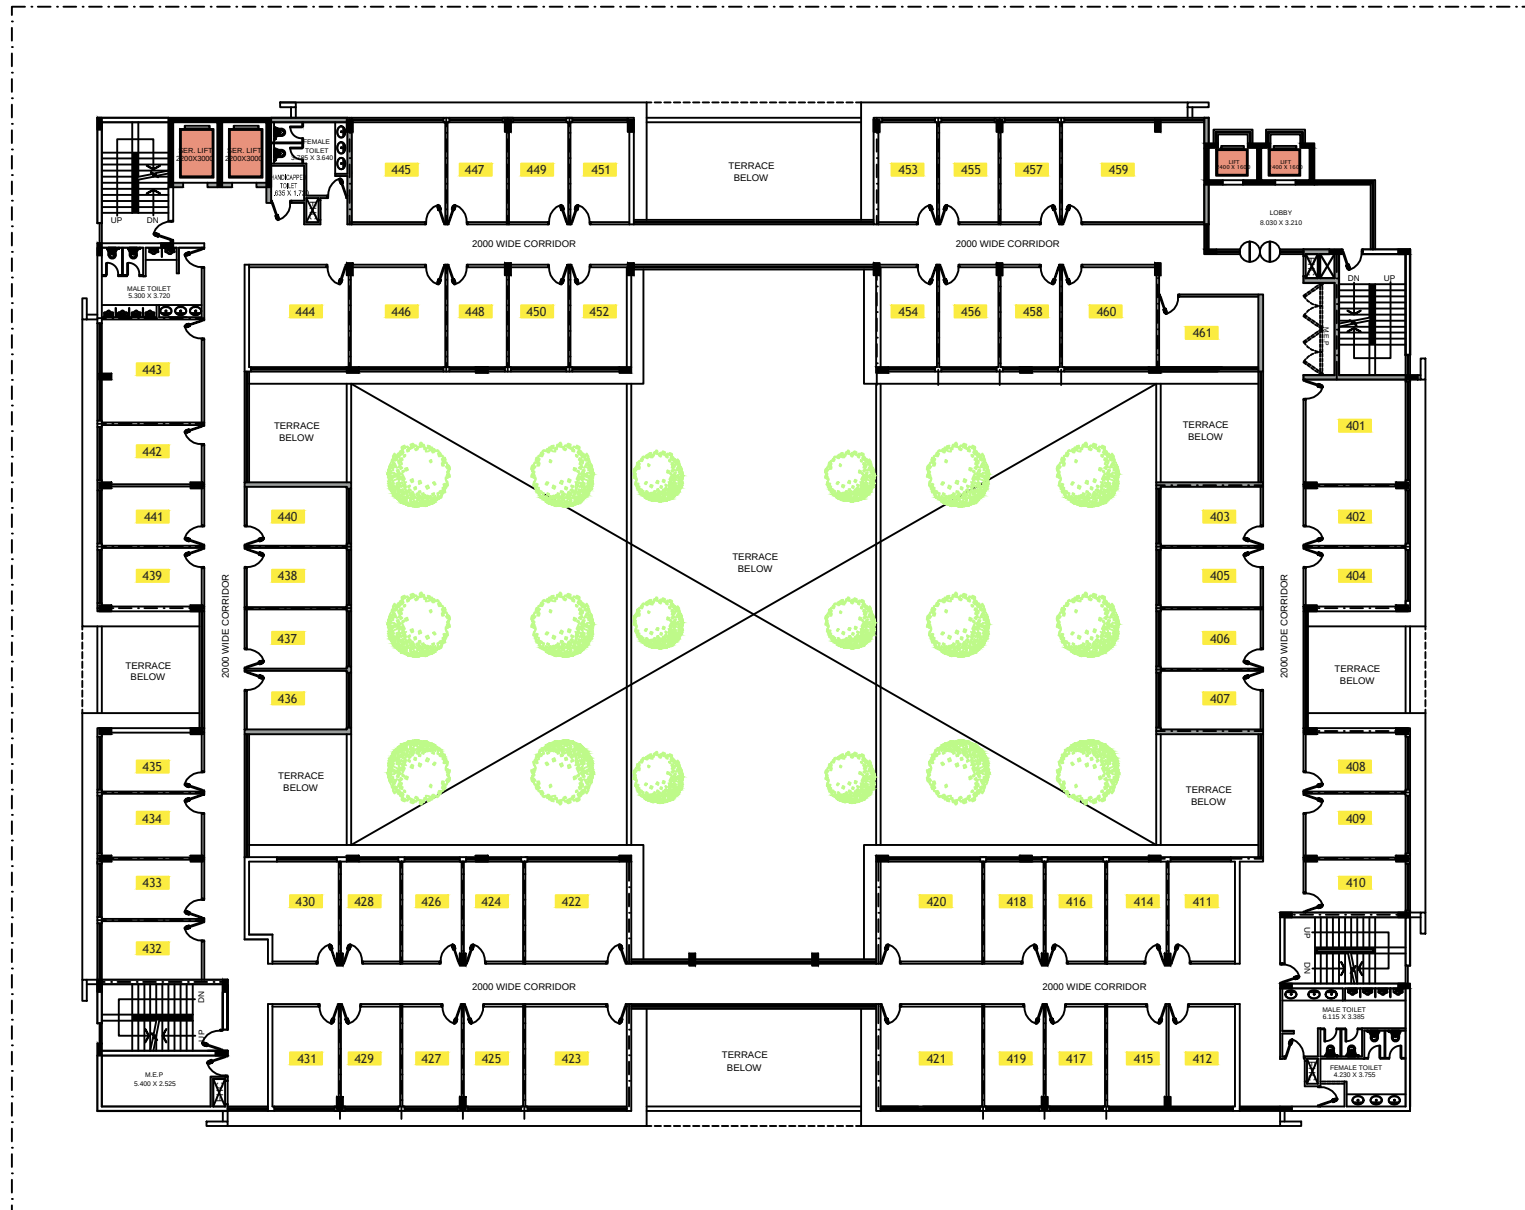


FOURTH FLOOR




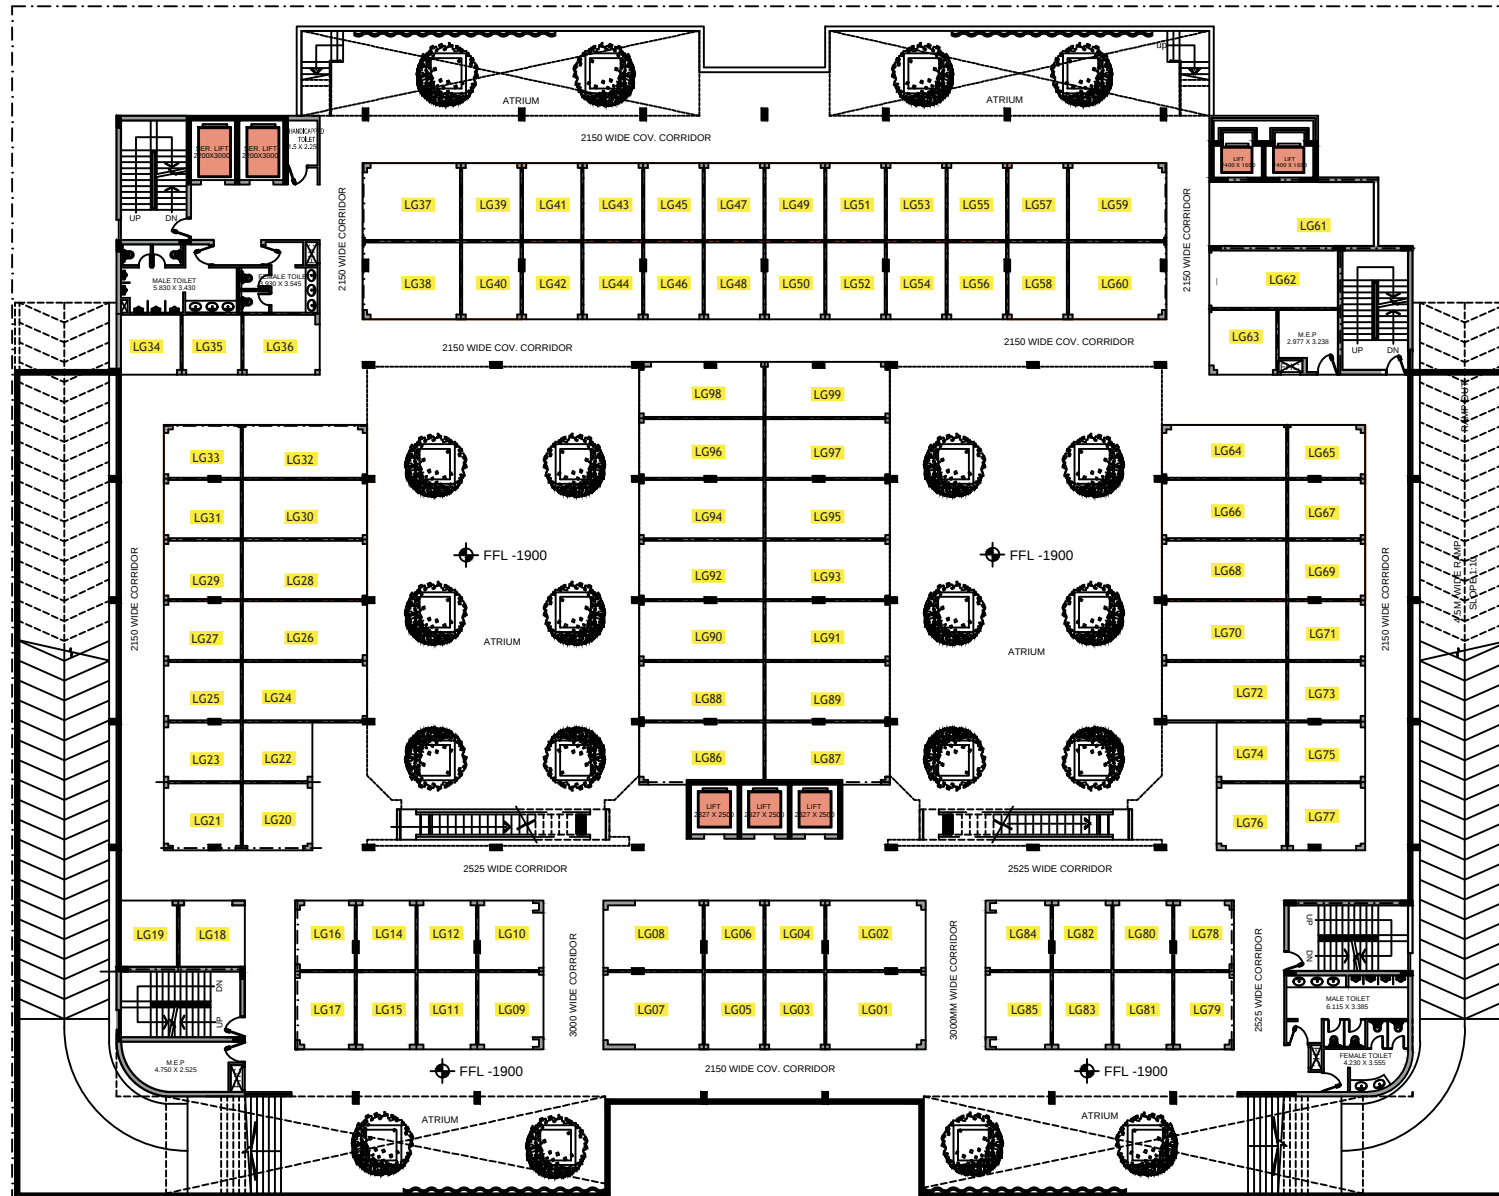


LOWER GR. FLOOR

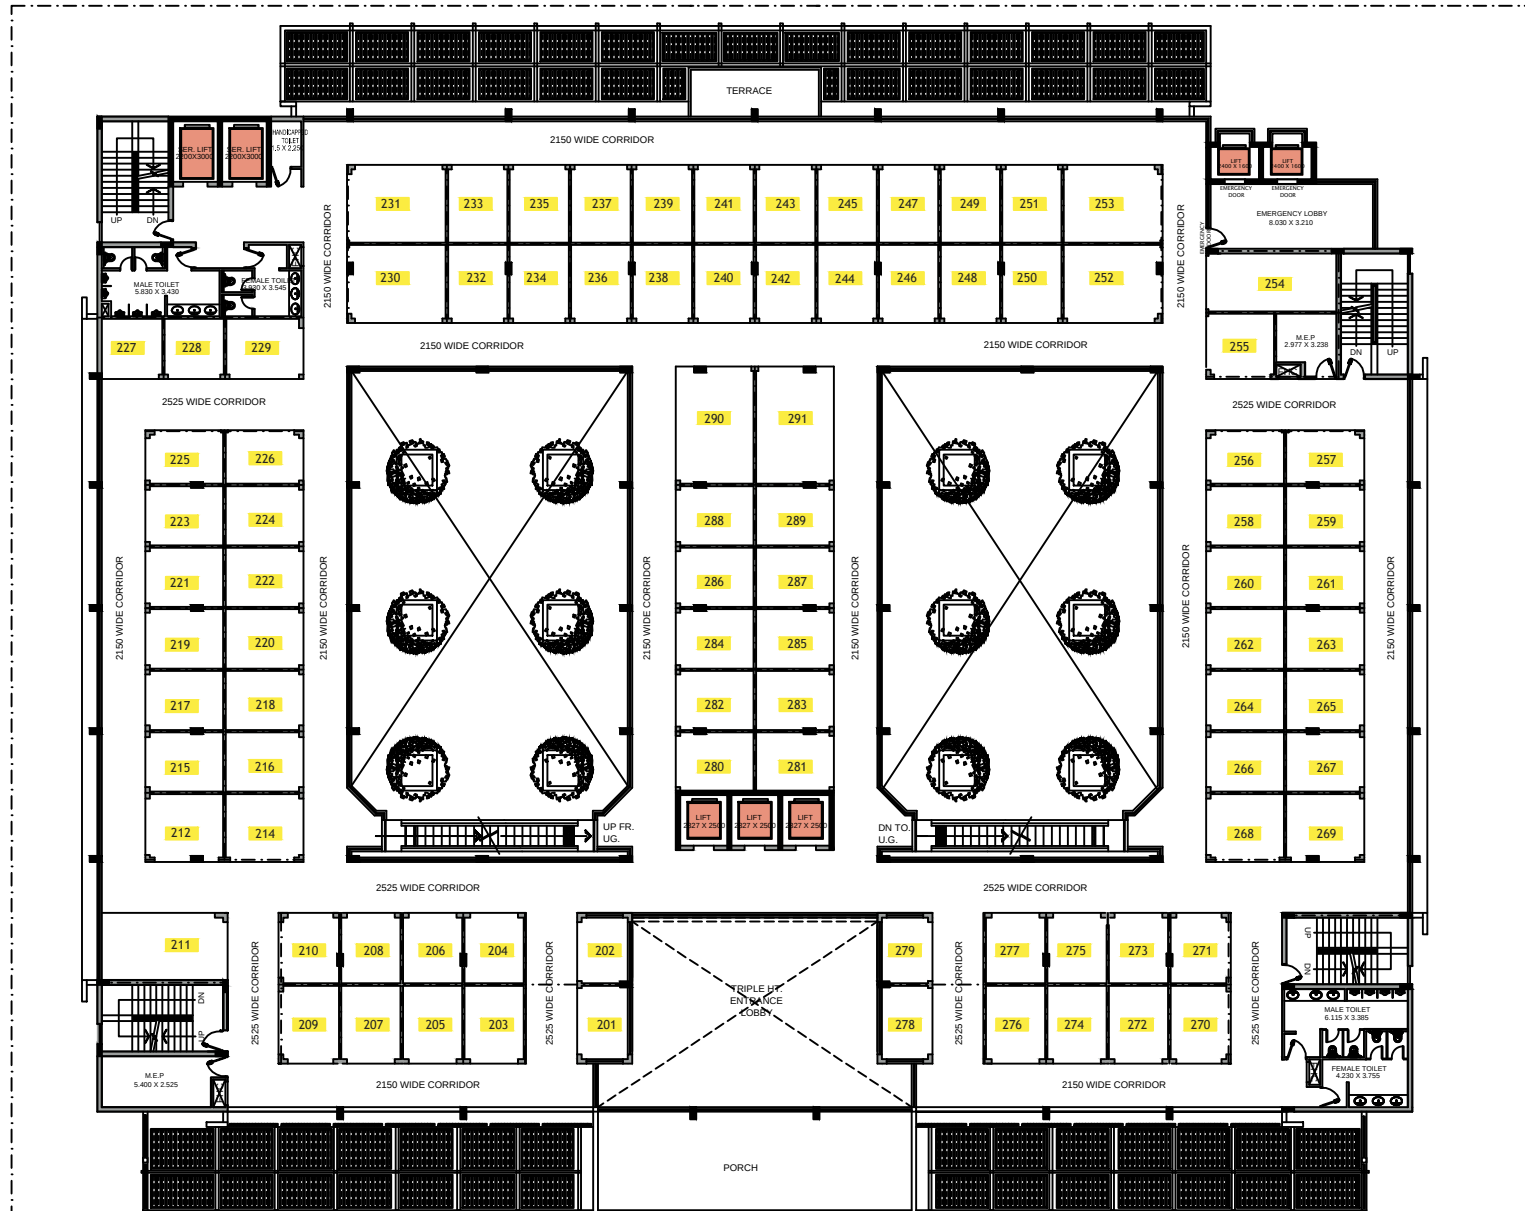

SECOND FLOOR

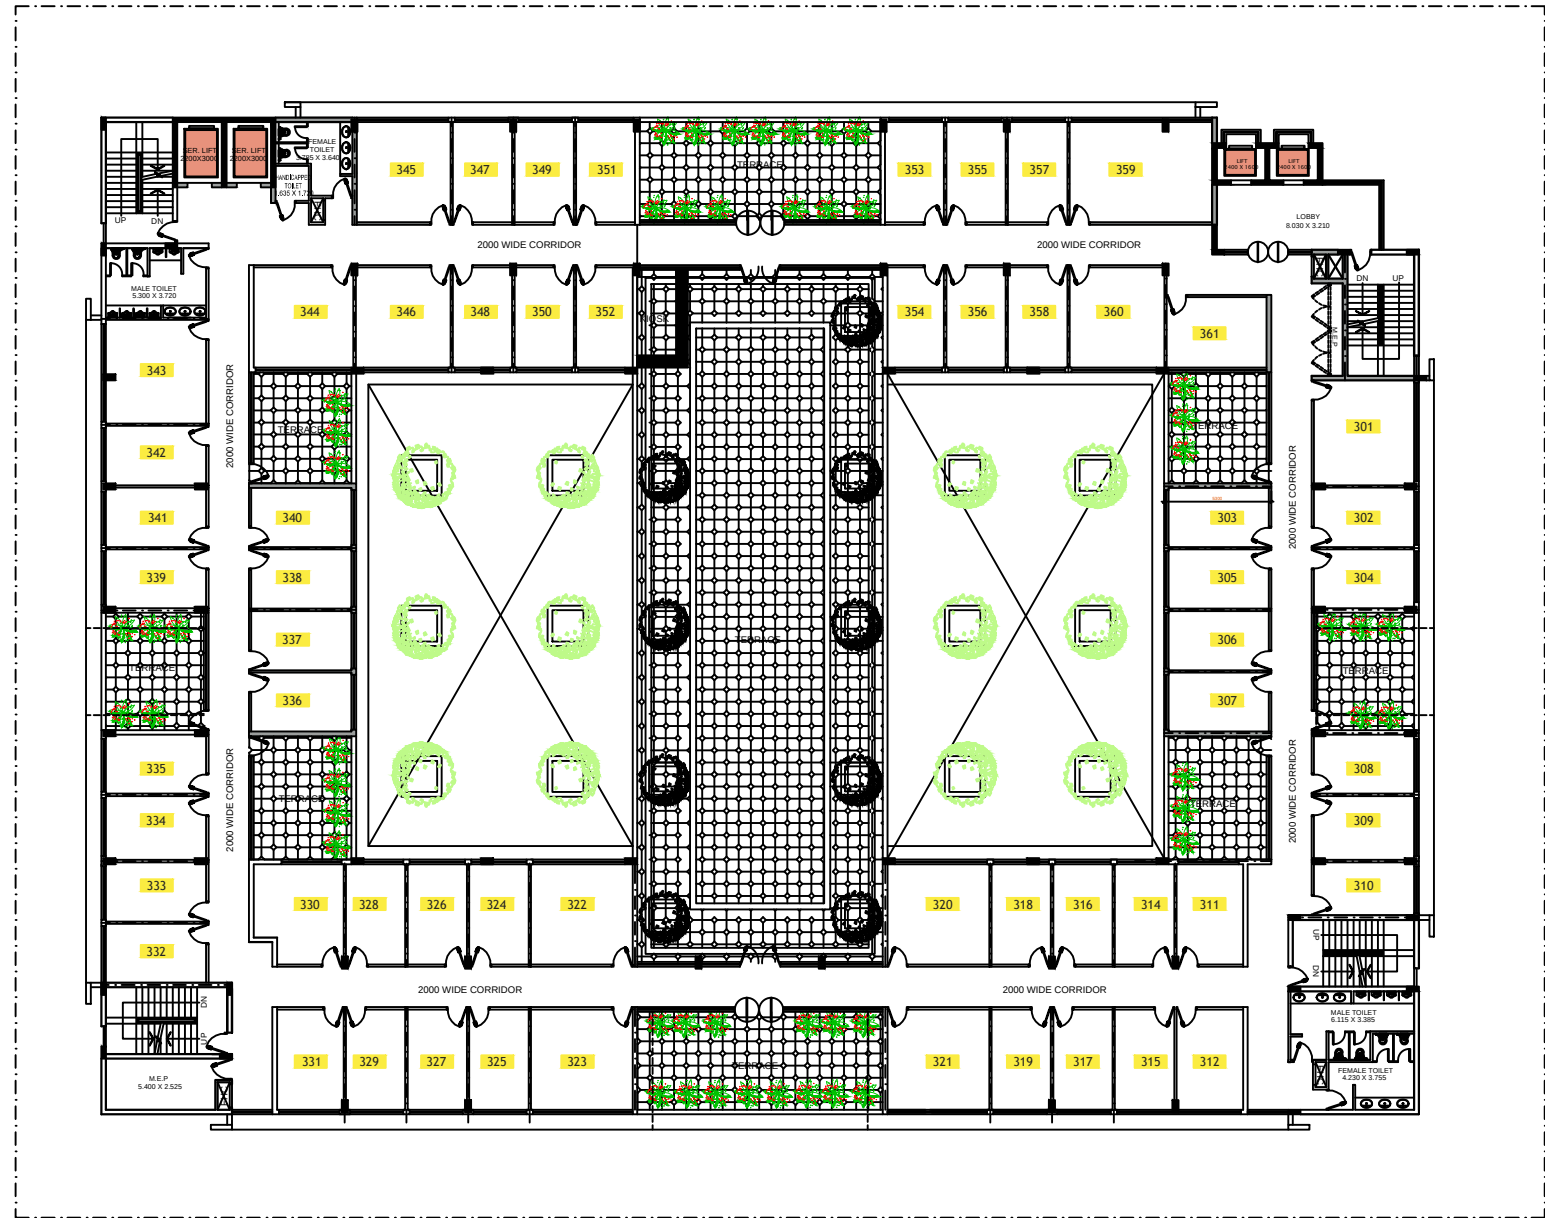

THIRD FLOOR

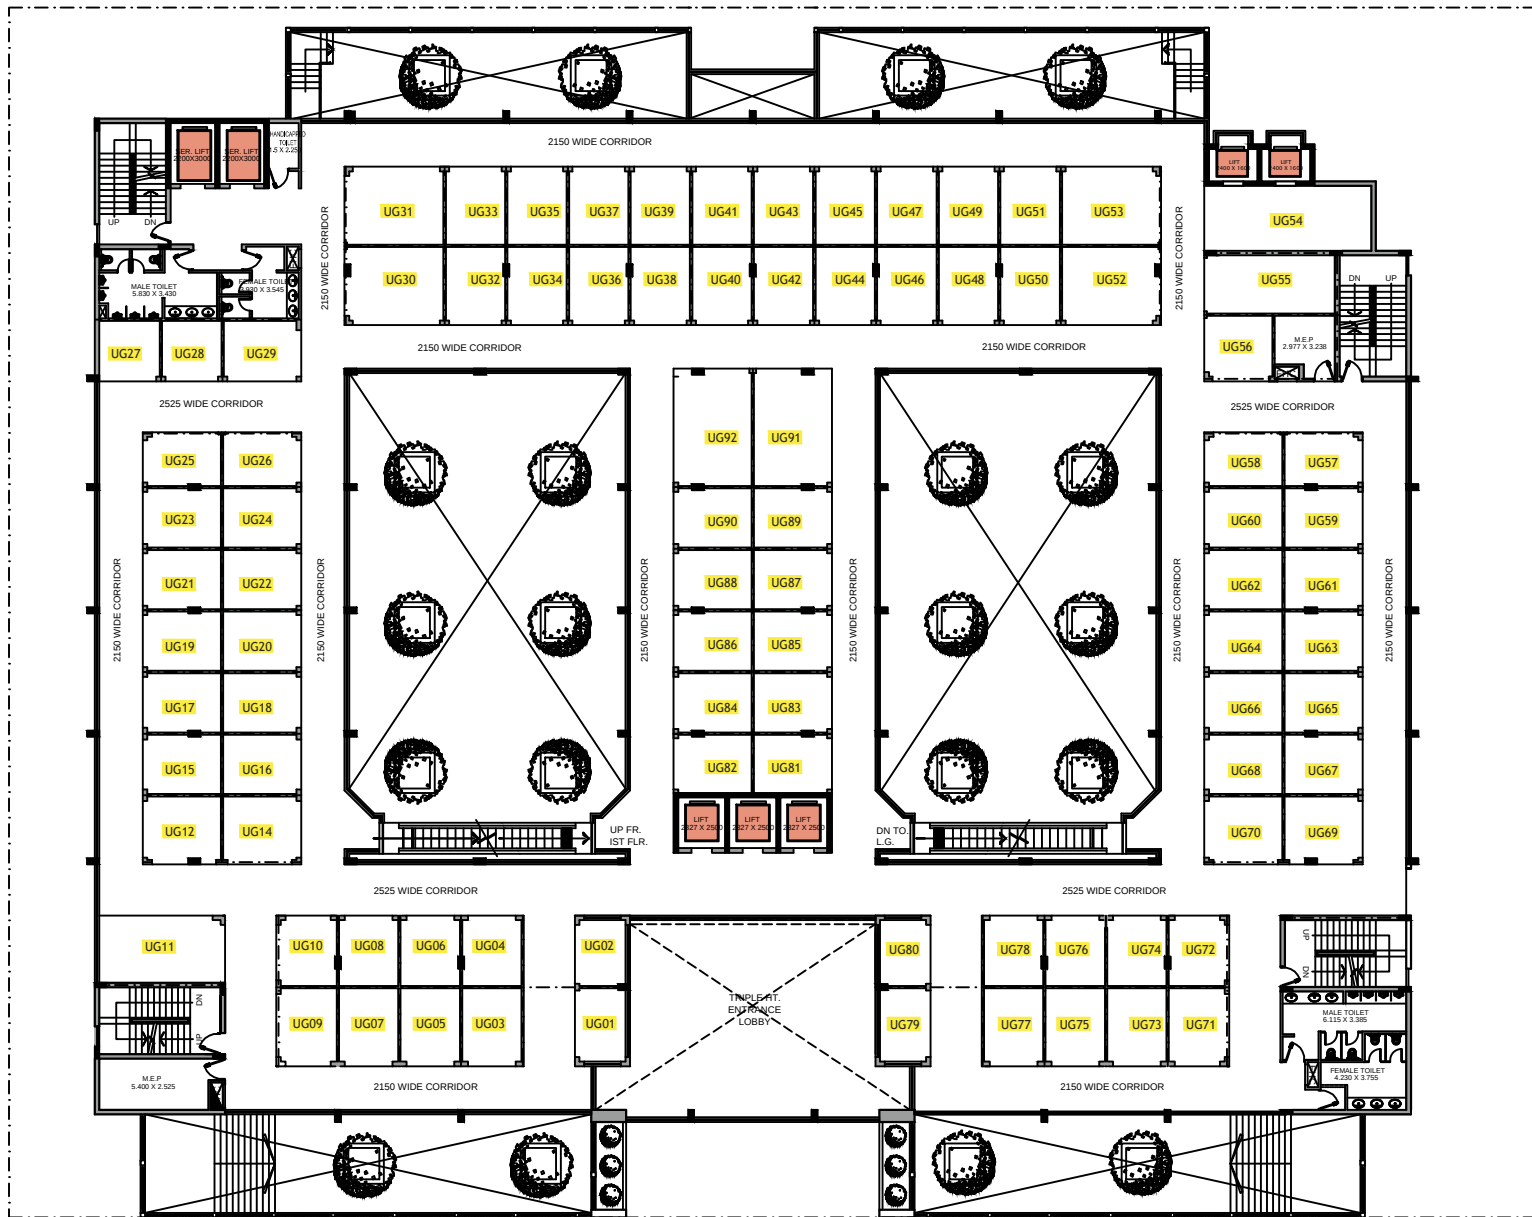

UPPER GR. FLOOR