


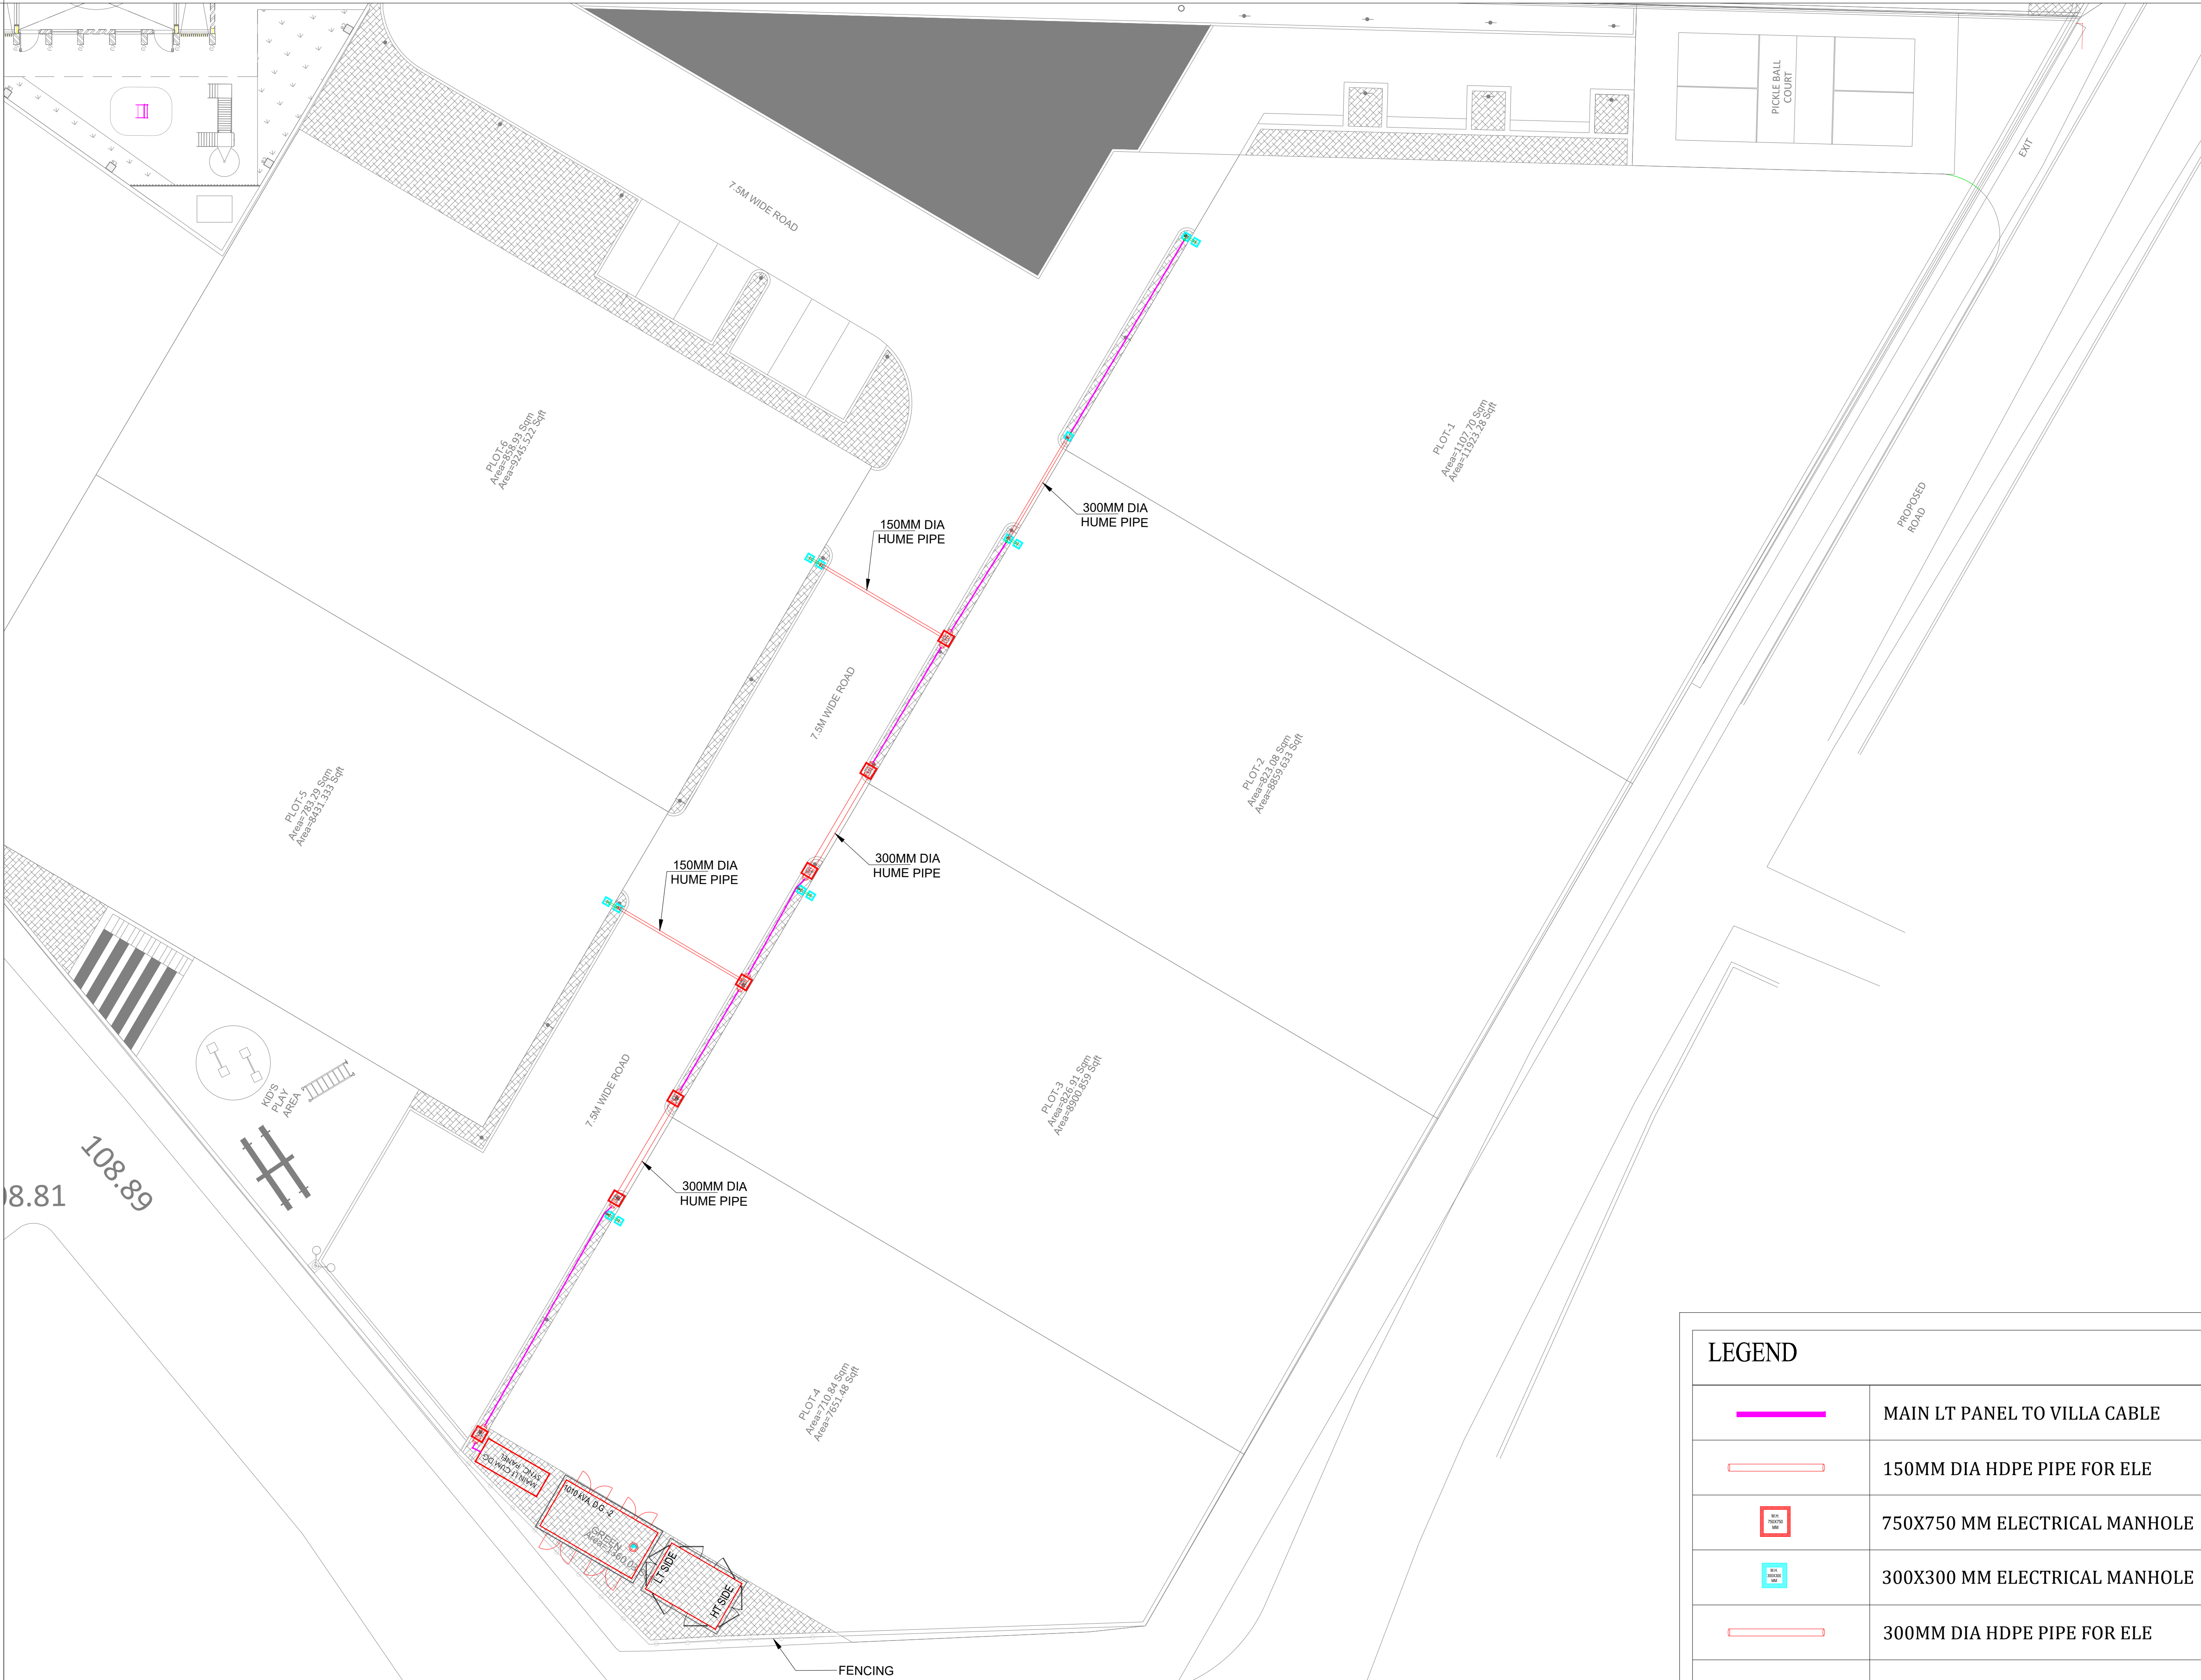

LEGEND

	MAIN LT PANEL TO VILLA CABLE
	150MM DIA HDPE PIPE FOR ELE
	750X750 MM ELECTRICAL MANHOLE
	300X300 MM ELECTRICAL MANHOLE
	300MM DIA HDPE PIPE FOR ELE
	100MM DIA HDPE PIPE FOR ELE

NOTES:
1. THIS DRAWING IS NOT TO BE SCALED ONLY WRITTEN DIMENSIONS ARE TO BE FOLLOWED.
2. ANY DISCREPANCIES ARE TO BE BROUGHT TO THE NOTICE OF THE ARCHITECTS BEFORE THE COMMENCEMENT OF WORK.

LAYOUT DEVELOPMENT FOR SHALIMAR LAKE CITY
PVT.LTD.(FOMALY KNOWNAS ANS DEVELOPER PVT.LTD)
THROUGH SIGNATURE AUTHORITY SHEO JANAM
CHAUDHARIA AT KHASRA NO. 140JA, 140NA, 141GA,
141KA, 141KHA, 142 ON INTEGRATED TOWNSHIP AT
VILLAGE BAGHAMAU, SHAHEED PATH , LUCKNOW.

LANDSCAPE ARCHITECTS



DESIGN CELL ARCHITECTS & PLANNERS
WWW.DESIGNCELL.IN
6TH FLOOR BESTECH CHAMBER SUBHANT LOK 1, SEC 27 GURGDAN 122002
T : +91 124 4018123/3 F : +91 124 4018124
MUMBAI

CONSULTANTS
ARCHITECTS:
SIKKA ASSOCIATES ARCHITECTS

PLUMBING CONSULTANTS:
M/s. Techno Engineering Consultants

ELECTRICAL CONSULTANTS:
M/s Engineering Services Consultants

DRAWINGS ISSUED			
DATE	PRINT ISSUED TO	NO	STATUS
24/06/17	Mr.SHIVAM	01	GFC

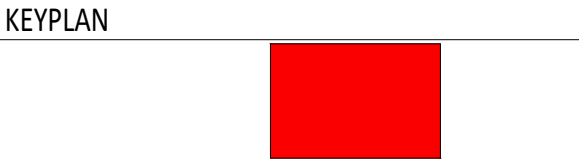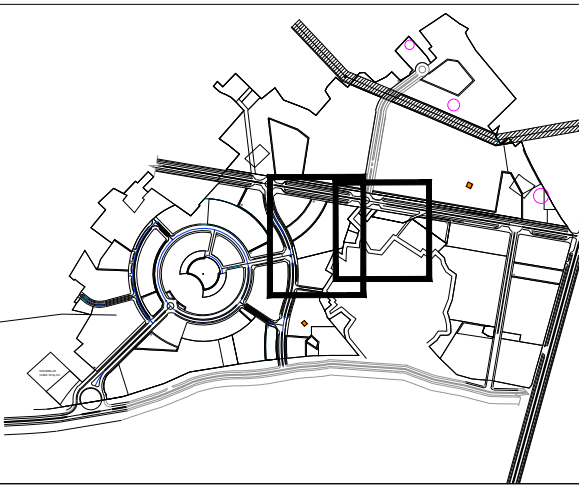

MEP Consultants:-


PDA Consultants
MEP & Green Building Consultants
REGD OFFICE:
PLOT NO. A-148, SECTOR-136
NOIDA-201304, INDIA
E-MAIL : delhi@pdaconsultants.in

KEYPLAN OF GH -10&11

- LEGENDS:
- F.S - FINISHED SURFACE
 - F.G - FINISHED GRADE
 - T/W - TOP OF WALL
 - T/C - TOP OF KERB STONE
 - T/S - TOP OF SLAB
 - B/P - BOTTOM OF POOL
 - W/L - WATER LEVEL
 - T/S - TOP OF SEAT
 - PB - PLANTING BED
 - PL - PLANTER
 - CB - CATCH BASIN
 - T/Sc - TOP OF SCREED

STAMP

--	--	--	--

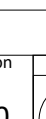REVISIONS			
REV	DATE	DESCRIPTION	BY
RELEASED FOR:		SIGNATURES	
FOR INFORMATION		☐ ☐ ☐	
APPROVED			
DESIGN DEVELOPMENT			
CONSTRUCTION			
DRAWN	CHECKED	APPROVED	
KUSHAGRA	H.A.		
Sheet Name:			
GH-22			
WESTE WATER LINE			
Date:	Scale:		
11.07.2025	1:100		
DC Job No:	Sheet No.:	Revision	no
CAD File Name:		R-00	
22 EL SPACE PLANNING	EL-PDA-01		