



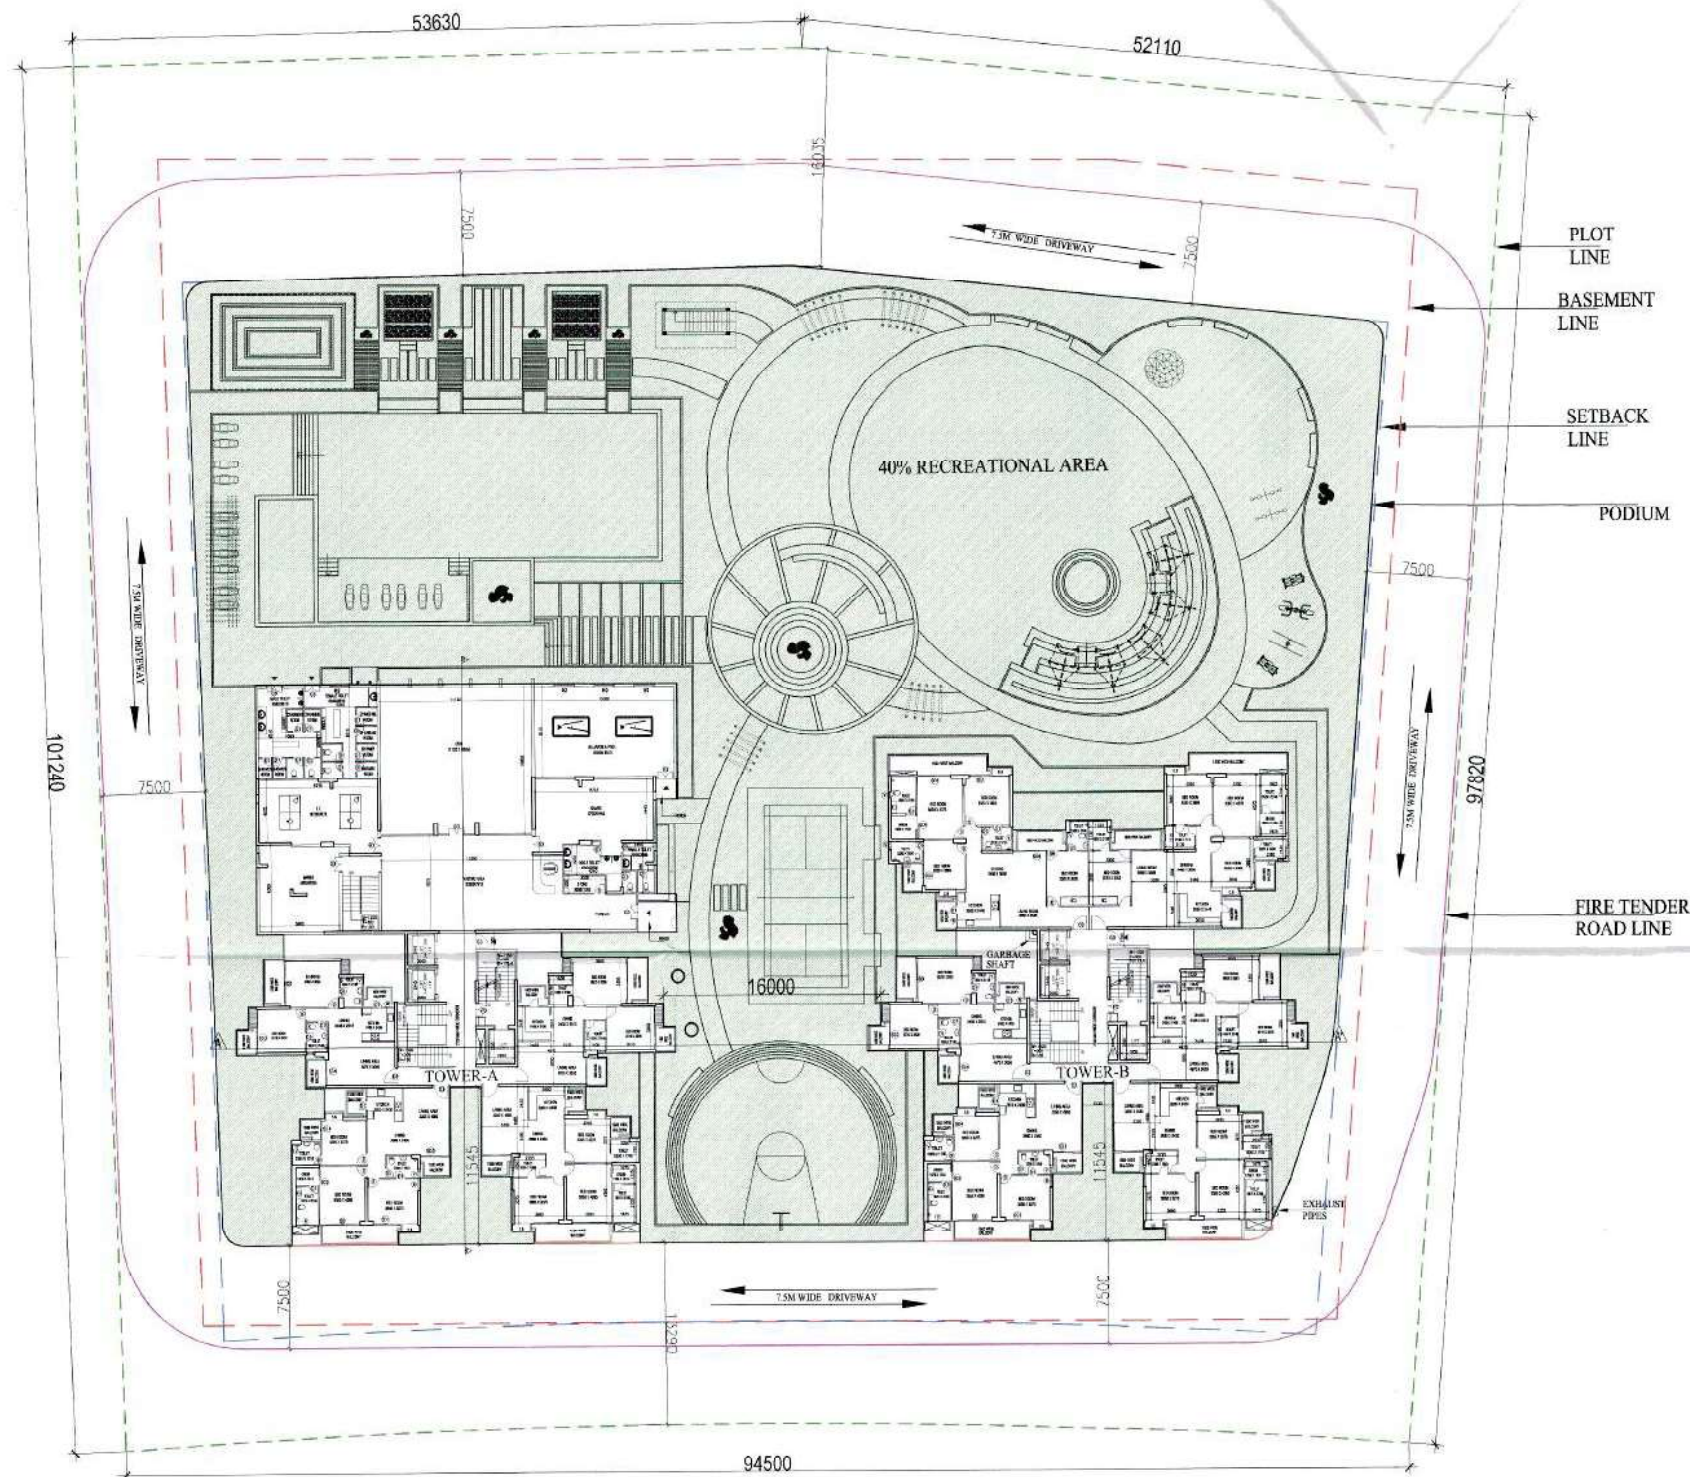

LANDSCAPE PLAN

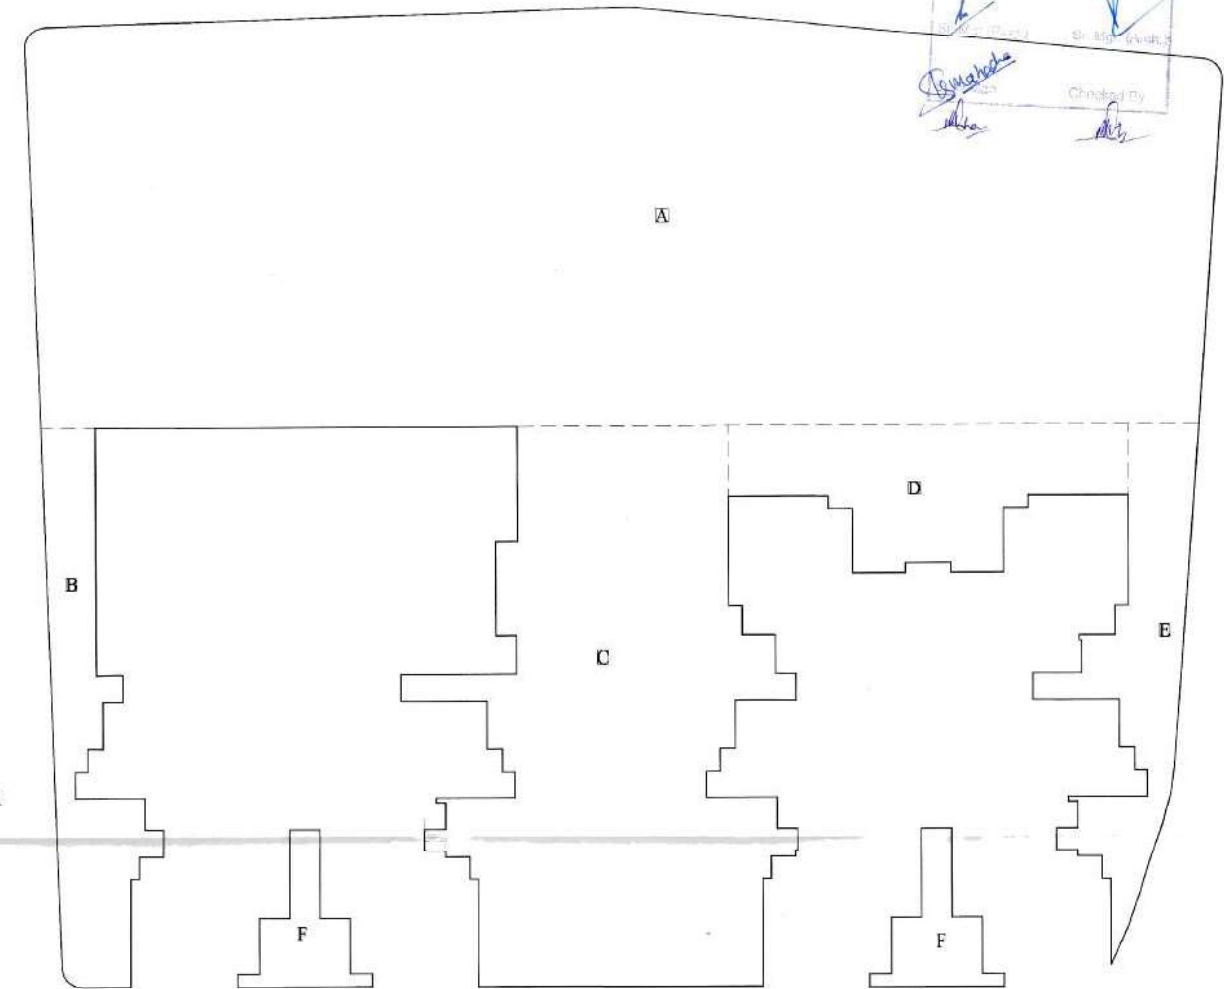

LANDSCAPE AREA DIAGRAM

LANDSCAPE AREA CALCULATION					
OPEN AREA					
OPEN AREA	=	PLOT AREA - GROUND COVERAGE			
	=	10030.000 - 1653.289			
TOTAL OPEN AREA	=	8376.711			
REQUIRED LANDSCAPE AREA = 25% OF OPEN AREA					
	=	8376.711 X 25 / 100			
	=	2094.177 SQMT.			
P.LINE AREA					
Sr NO	Dim (m)	X	NOS.	Area (SQMT)	
A	2541.823	X	1	2541.823	
B	178.880	X	1	178.88	
C	791.981	X	1	791.981	
D	216.981	X	1	216.981	
E	182.358	X	1	182.358	
F	50.726	X	2	507.452	
TOTAL LANDSCAPE AREA				4015.475	



DRAWING NO. 1001/2019
 SUBMISSION OF HOUSING AT PLOT NO. GH04
 TECH ZONE - IV SPORT CITY FOR
 IRISH INFRASTRUCTURE
 ARCHITECTS
A PLUS DESIGN ASSOCIATES.
 J-16, SECTOR-41
 NOIDA - 201303,
 Tel.: 9625775674
 Email: aplusedesignassociates@gmail.com
 Scale: **N.T.S**
 DATE: 06-10-2019
 ARCHITECT'S SIGNATURE: [Signature]
 OWNER'S SIGNATURE: [Signature]
 Drawing Title: **LANDSCAPE PLAN & AREA DIAGRAM**
 Drawing No: