



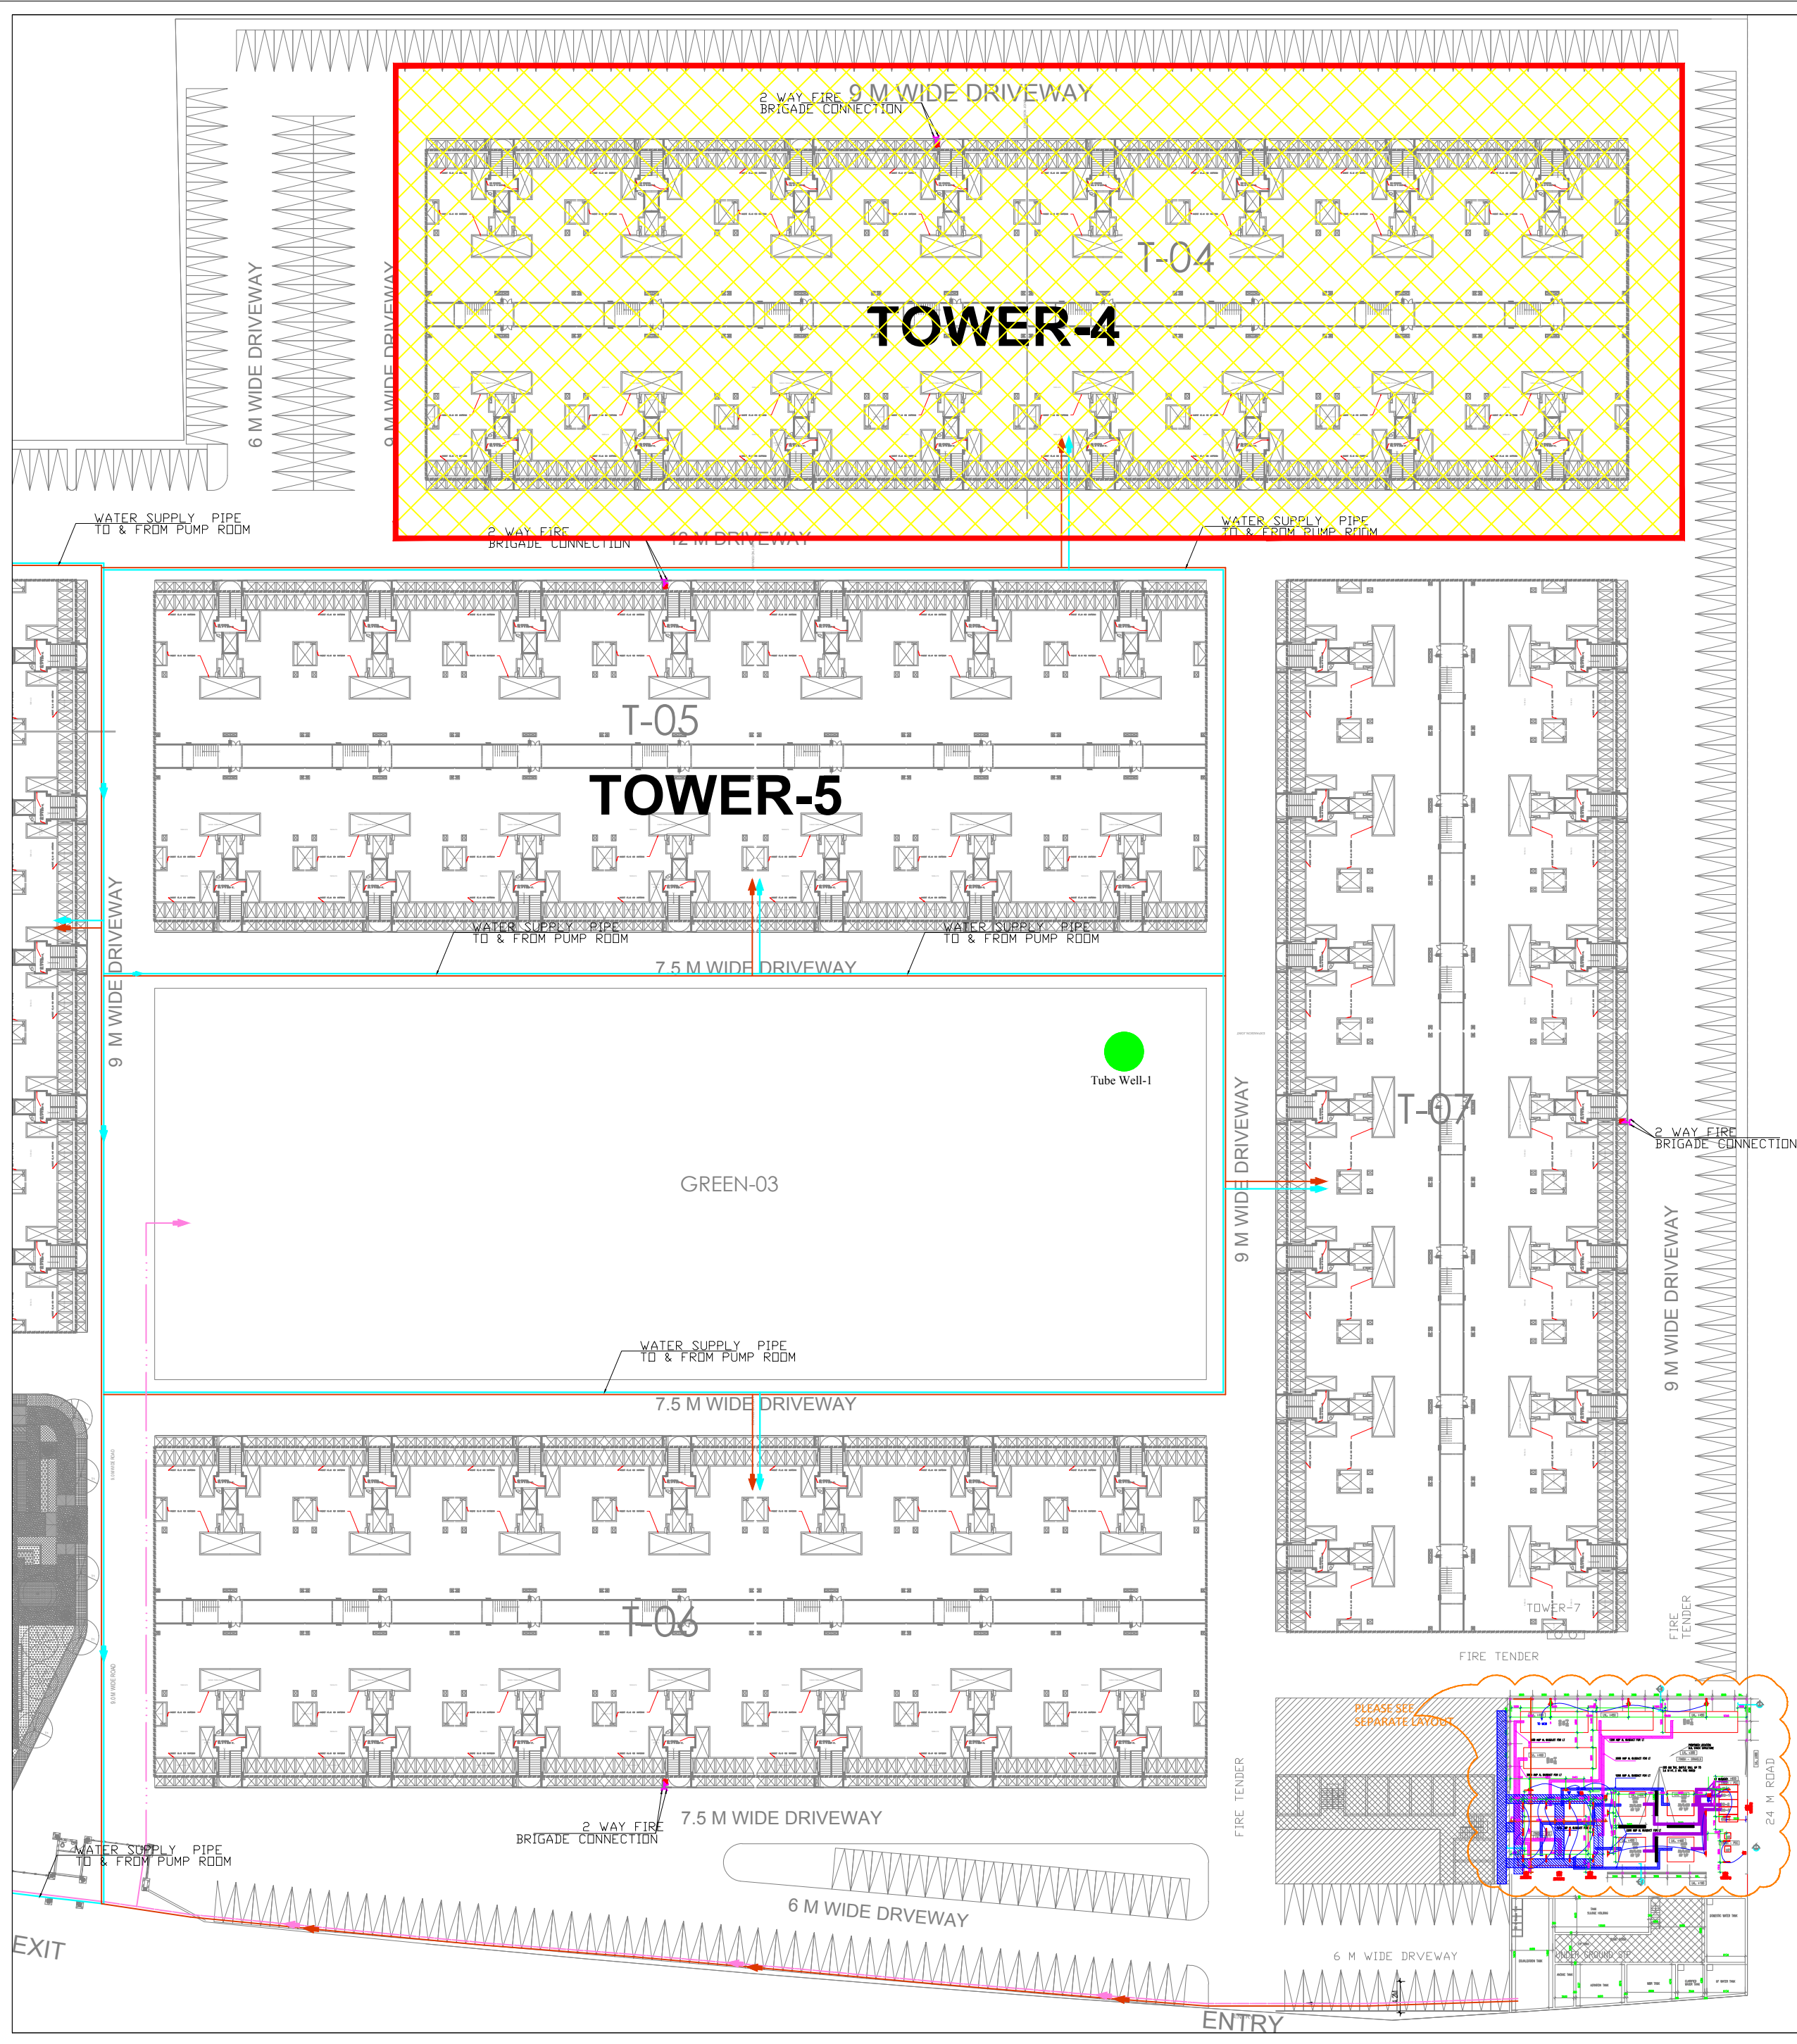

24 M

24 M WIDE ROAD

CONVENIENCE
SHOPS

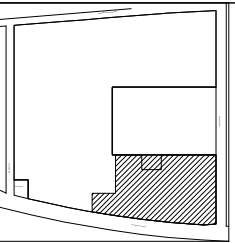

NOTES & Code Reference

- 1-ALL DIMENSION ARE IN MM UNLESS OTHERWISE SPECIFIED.
- 2-MINOR MODIFICATIONS CAN BE DONE IN PIPE ROUTING TO SUIT SITE CONDITION.
- 3-ALL THE INSTALLATIONS SHALL BE DONE AS PER APPROVED & RECOMMENDED COMMENTS
- 4-MATERIAL SPECIFICATION OF PIPES AND FITTINGS AS PER APPROVED DATA SHEET
- 5-ALL SEWER AND DRAIN LINE SHALL BE LAID ON PCC BED.
- 6-ALL BURIED PIPES SHALL BE TESTED FOR LEAKAGES AND STRAIGHTNESS AS PER SPECIFICATION.
- 7-TRENCH SHALL BE REFILLED ONLY AFTER PIPE TESTING.
- 8-ALL DRAIN LINE SHALL BE LAID IN S & S RCC (NP2) PIPE CONFORMING TO IS : 458
- 9-ALL EXTERNAL SEWER LINE (MANHOLE TO MANHOLE CONNECTION) SHALL BE LAID IN 150mm DIA 4 DVC PIPE (PIPES AND FITTINGS AS PER IS : 16008)

EXTERNAL SERVICES PIPE NOTE :-

1. PN-8 MDPE PIPE FOR DOMESTIC WATER SUPPLY LINES.
2. PN-8 MDPE PIPE FOR FLUSHING WATER SUPPLY LINES.
7. HDPE BLACK PIPE (6kg/cm) FOR IRRIGATION WATER SUPPLY LINES.

REV.NO.	DATE	DESCRIPTION
---------	------	-------------

CLIENT: WAVE INFRATECH PVT. LTD.

PROJECT: VERIDIA AT OAKWOOD ENCLAVE WAVE CITY

Architect : Wave Infratech Pvt. Ltd.
C-1, Sector-3
Noida, U.P. -201301
TEL: +91 120 4180500

Structure Consultant
Consulting Structural Engineers
G-70, 2nd FLOOR, JASWANT PLAZA,
NEAR KALINDI KUNJ, OKHLA,
NEW DELHI-110025
PHONE NO. : +91-11-26940734/5/6/7/8
FAX: 26940738
E-Mail : nnc_consultants@hotmail.com
Web : www.nncdesigninternational.com

MEP CONSULTANT
PKV Consulting Engineers (P) Ltd.
C-815, DDA Flats, Loni Road, Delhi -110093
TELEFAX - 011-22816297
E-mail: pramod@pkv.co.in
info@pkv.co.in

DRAWING TITLE:-
VERIDIA T-4
DUAL PLUMBING ROUTE
EXTERNAL PLUMBING LAYOUT

STATUS	FOR APPRVAL	NORTH	REV NO.
DATE :	03-08-2022		R0
DEALT BY :	DK		
CHKD BY :	PKS		
SCALE :	1:325 @ A-0		
		DRAWING NO.	
		SSA-PL-EXT-03a	