


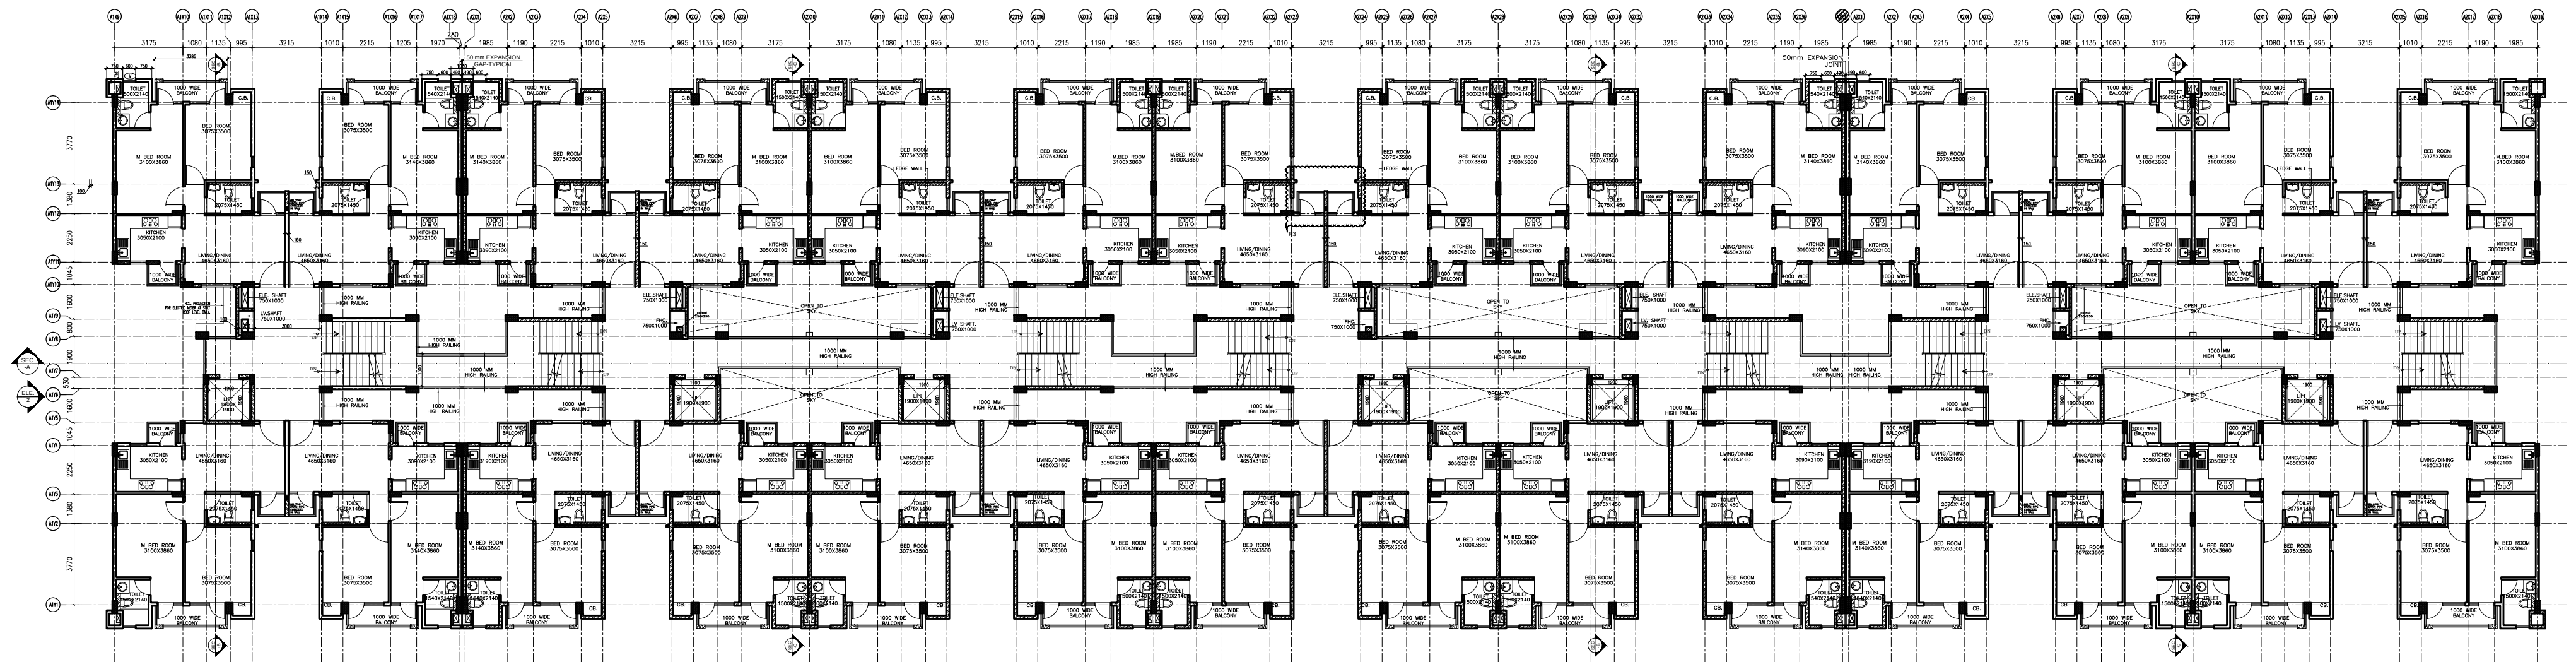

BLOCK-E, TYPICAL FLOOR PLAN

UCHDPL- WAVE EXECUTIVE FLOORS- GH

KEY PLAN

