


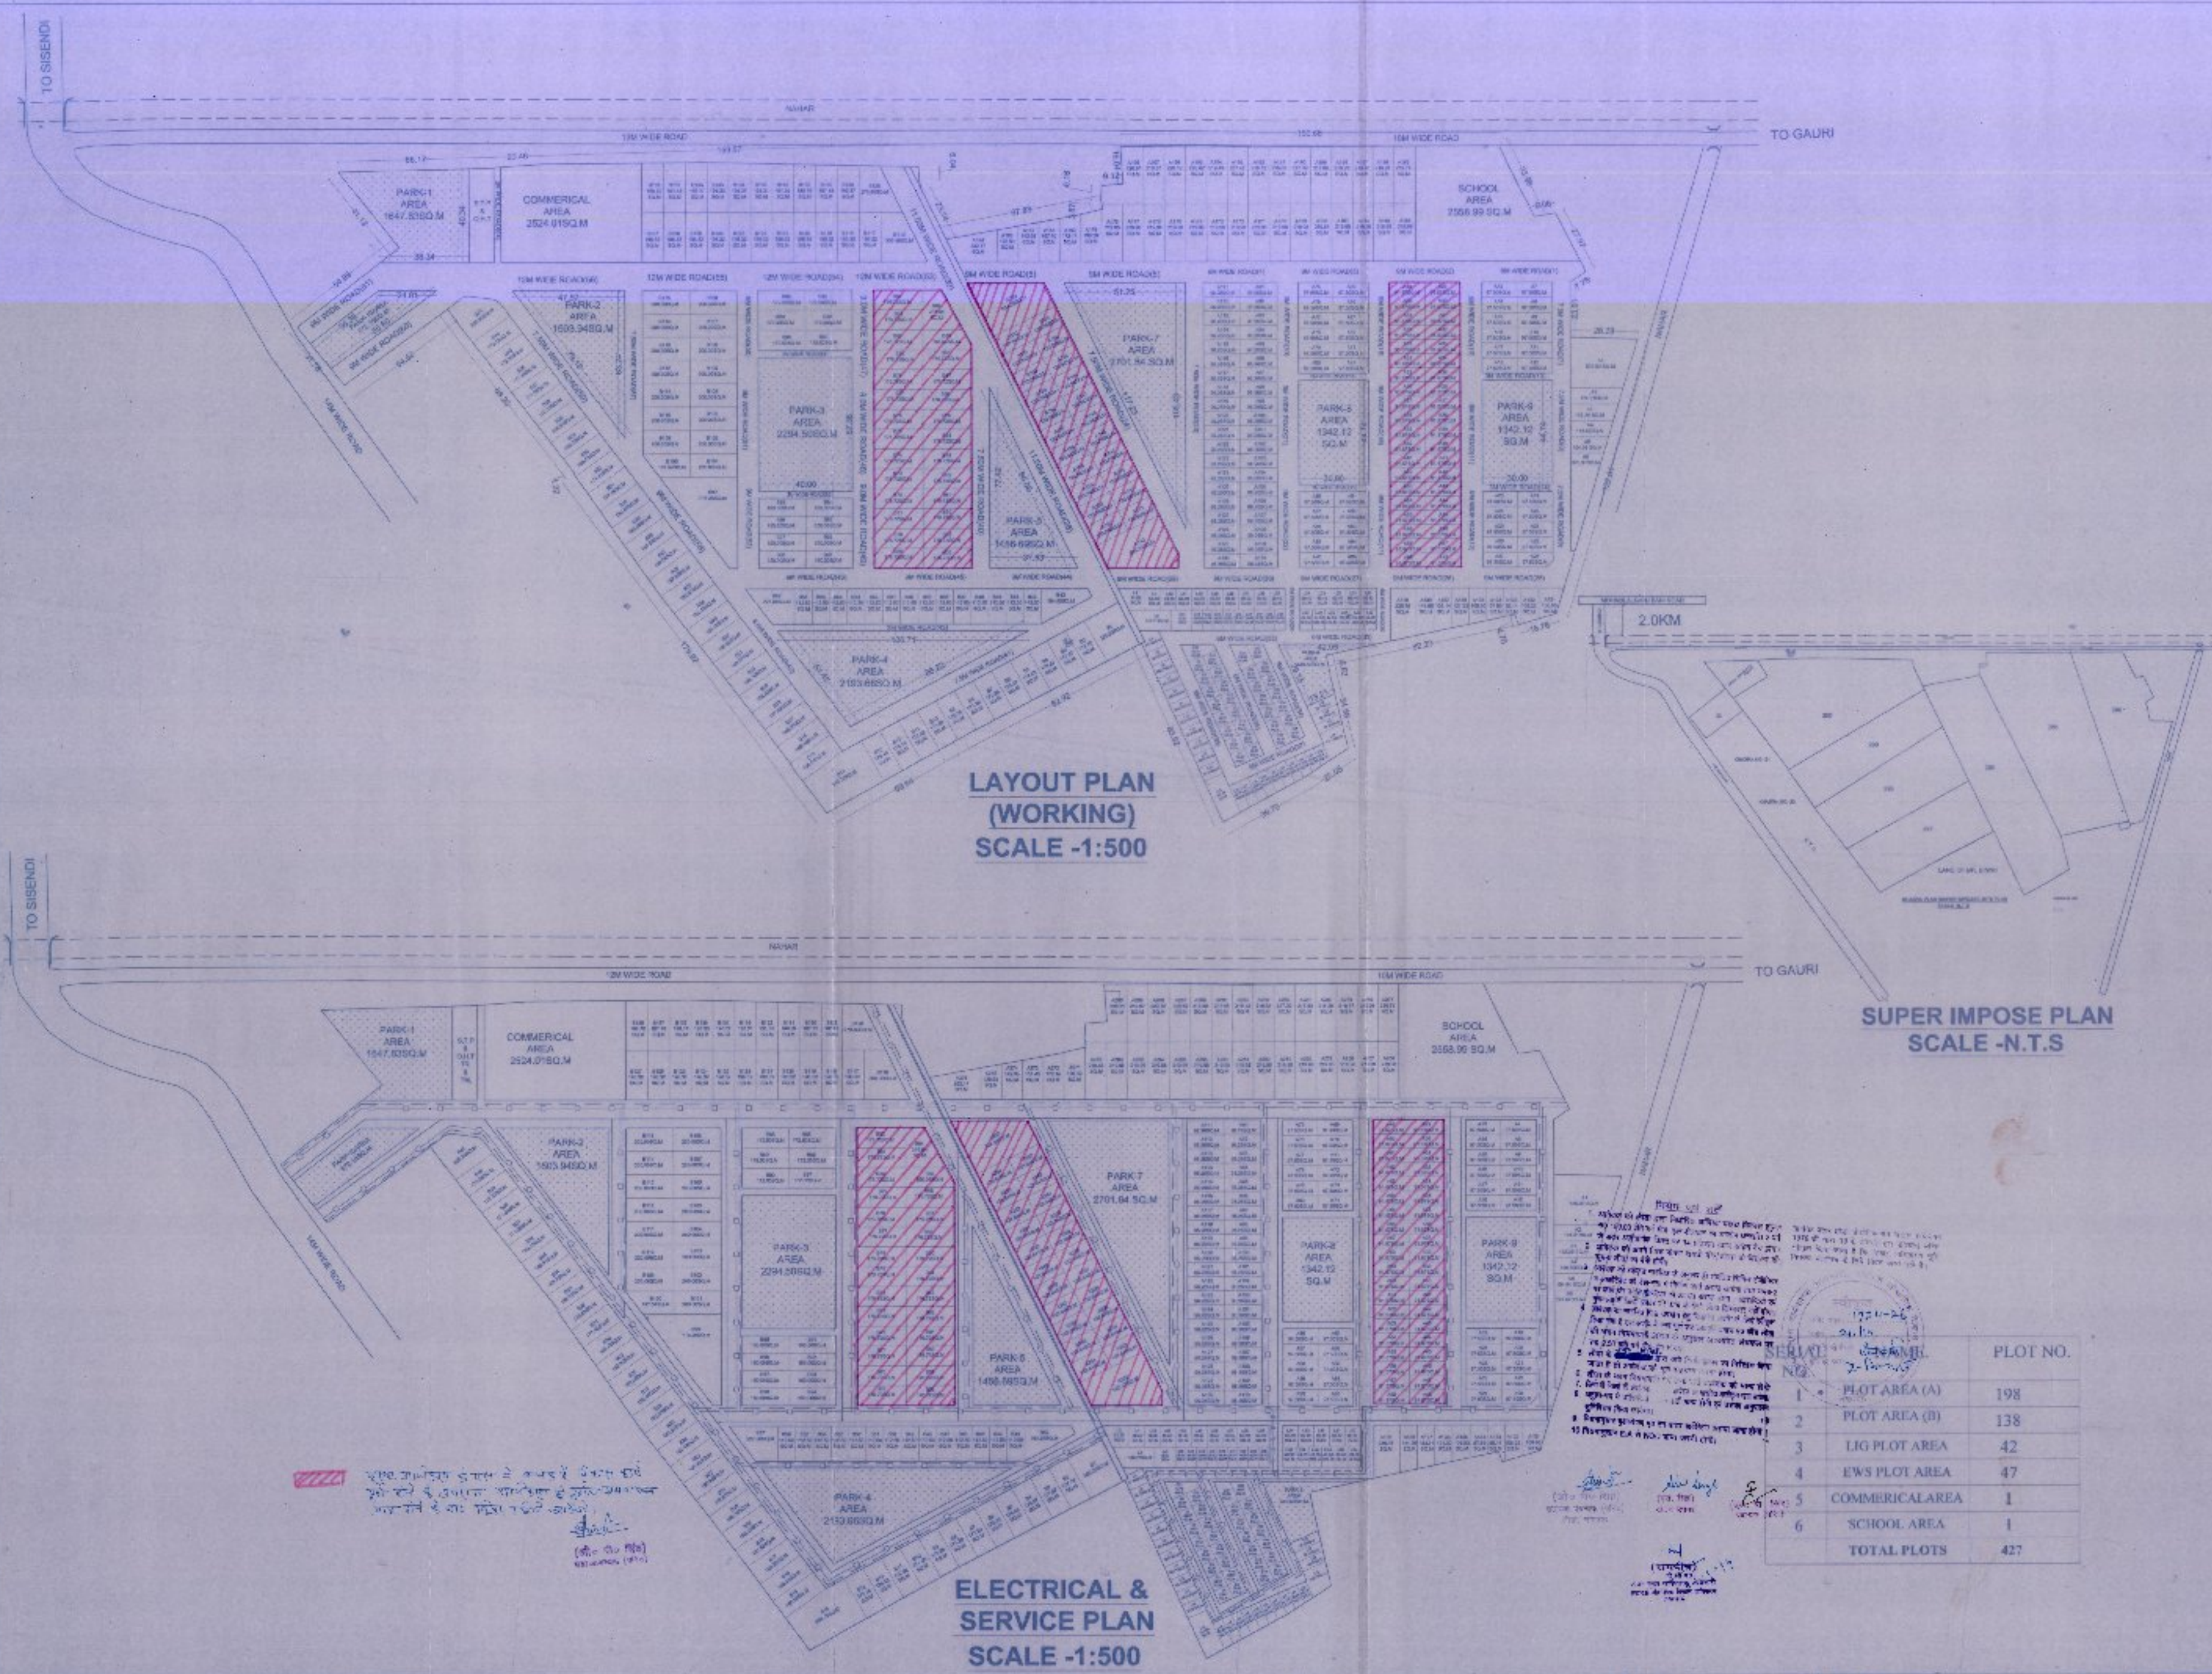

SERIAL NO.	PLOT NO.	PLOT SIZE	PLOT AREA	TOTAL PLOT AREA
1.	A1	21.71X22.11	539.00SQM.	25785.96SQM.(24.70%)
2.	A2	7.00X22.11	147.61SQM.	
3.	A3	7.00X20.6	133.25SQM.	
4.	A4	7.00X18.01	118.89SQM.	
5.	A5	7.00X15.96	104.54SQM.	
6.	A6	42.15X13.91	325.97SQM.	
7.	A7-A27	6.50X15.00	97.50SQM.	
8.	A28	6.50X15.00	93.00SQM.	
9.	A29-A68	6.11X15.00	91.67SQM.	
10.	A69-A90	6.50X15.00	97.50SQM.	
11.	A91-A130	6.11X15.75	96.26SQM.	106.96SQM.
12.	A131	10.61X13.20	106.96SQM.	
13.	A132	7.41X15.47	106.22SQM.	
14.	A133	7.41X12.39	95.14SQM.	
15.	A134	7.41X13.98	97.69SQM.	
16.	A135	7.41X15.58	109.50SQM.	
17.	A136	7.41X17.17	121.32SQM.	
18.	A137	7.41X18.77	133.14SQM.	
19.	A138	7.41X20.36	144.96SQM.	
20.	A139	10.96X22.72	226.19SQM.	
21.	A140	24.13X29.50	525.33SQM.	133.64SQM.
22.	A141-A162	9.06X14.75	133.64SQM.	
23.	A163	32.80X25.29	534.59SQM.	
24.	A164-A178	8.88X24.76	219.98SQM.	
25.	A179	8.88X22.51	190.39SQM.	
26.	A180	8.88X20.35	172.14SQM.	
27.	A181	8.88X18.53	157.40SQM.	
28.	A182	8.88X16.90	142.96SQM.	
29.	A183	8.88X15.28	128.53SQM.	
30.	A184	17.17X13.65	232.17SQM.	
31.	A185	8.88X24.76	219.74SQM.	219.74SQM.
32.	A186	8.88X24.71	219.26SQM.	
33.	A187	8.88X24.65	218.77SQM.	
34.	A188	8.88X24.60	218.28SQM.	
35.	A189	8.88X24.54	217.80SQM.	
36.	A190	8.88X24.49	217.32SQM.	
37.	A191	8.88X24.43	216.82SQM.	
38.	A192	8.88X24.36	216.12SQM.	
39.	A193	8.88X24.37	217.48SQM.	
40.	A194	8.88X24.59	219.49SQM.	
41.	A195	8.88X24.79	220.62SQM.	220.62SQM.
42.	A196	8.88X24.81	220.16SQM.	
43.	A197	8.88X24.75	219.67SQM.	
44.	A198	9.62X24.70	296.91SQM.	
SERIAL NO.	LIG PLOT NO.	LIG PLOT SIZE	LIG PLOT AREA	TOTAL LIG PLOT AREA
1.	L1	5.94X7.67	60.15SQM.	3395.28SQM.(2.30%)
2.	L2	7.12X7.44	53.78SQM.	
3.	L3	7.12X7.20	52.01SQM.	
4.	L4-L14	6.00X8.67	52.01SQM.	
5.	L15	18.28X8.67	161.58SQM.	
6.	L16	4.36X12.28	52.69SQM.	
7.	L17	4.36X11.91	51.11SQM.	
8.	L18	4.36X11.55	49.53SQM.	
9.	L19	4.36X11.19	47.94SQM.	
10.	L20	4.36X10.82	46.36SQM.	
11.	L21	4.36X10.46	44.77SQM.	43.19SQM.
12.	L22	4.36X10.10	43.19SQM.	
13.	L23	4.36X9.73	41.02SQM.	
14.	L24	4.36X9.07	38.04SQM.	
15.	L25	4.36X8.39	35.07SQM.	
16.	L26	4.36X10.71	112.15SQM.	
17.	L27	4.36X11.54	48.50SQM.	
18.	L28	4.36X12.28	52.14SQM.	
19.	L29	4.36X13.21	55.79SQM.	
20.	L30-L41	6.60X9.00	59.40SQM.	63.07SQM.
21.	L42	9.08X9.00	63.07SQM.	
SERIAL NO.	EWS PLOT NO.	EWS PLOT SIZE	EWS PLOT AREA	TOTAL EWS PLOT AREA
1.	E1-E28	6.15X6.50	39.97SQM.	2050.89SQM.(1.97%)
2.	E29	6.37X6.50	50.81SQM.	
3.	E30	12.17X6.50	69.66SQM.	
4.	E31	8.34X13.00	70.73SQM.	
5.	E32-E37	5.50X9.00	49.50SQM.	
6.	E38-E46	4.40X9.00	39.60SQM.	
7.	E47	7.66X9.00	86.97SQM.	

PROJECT NAME AND ADDRESS PROPOSED LAYOUT PLAN FOR ALAKNANDA INFRA DEVELOPERS PRIVATE LIMITED OFFICE -NEAR R.D. GAS COMPLEX, BANGLA, BAZAR, LUCKNOW THOUGHT ITS DIRECTOR NAVNEET DWIVEDI SON OF SRI N.C DWIVEDI RESIDENT OF-R.D GAS COMPLEX, IN FRONT OF DEN BANK, BANGLA BAZAR, LUCKNOW AT VILLAGE RATAULI BIJNOUR LKO.	OWNER'S SIGNATURE 	PROJECT:-	ARCHITECT SIGNATURE 	DRAWING NO.	01	ARCHITECT The Vision Arch Office No.5 First Floor, Natraj Complex 11, B.N.Road Lal Bagh Lucknow U.P. Mobile No.9415006154	
		DATE:-		27 December 2013	DRAWING TITLE		SUBMISSION DWG.
		SCALE:-		N.T.S	This is Certified That This Map is Prepared According To The LIDA Building Bylaws 2009		