


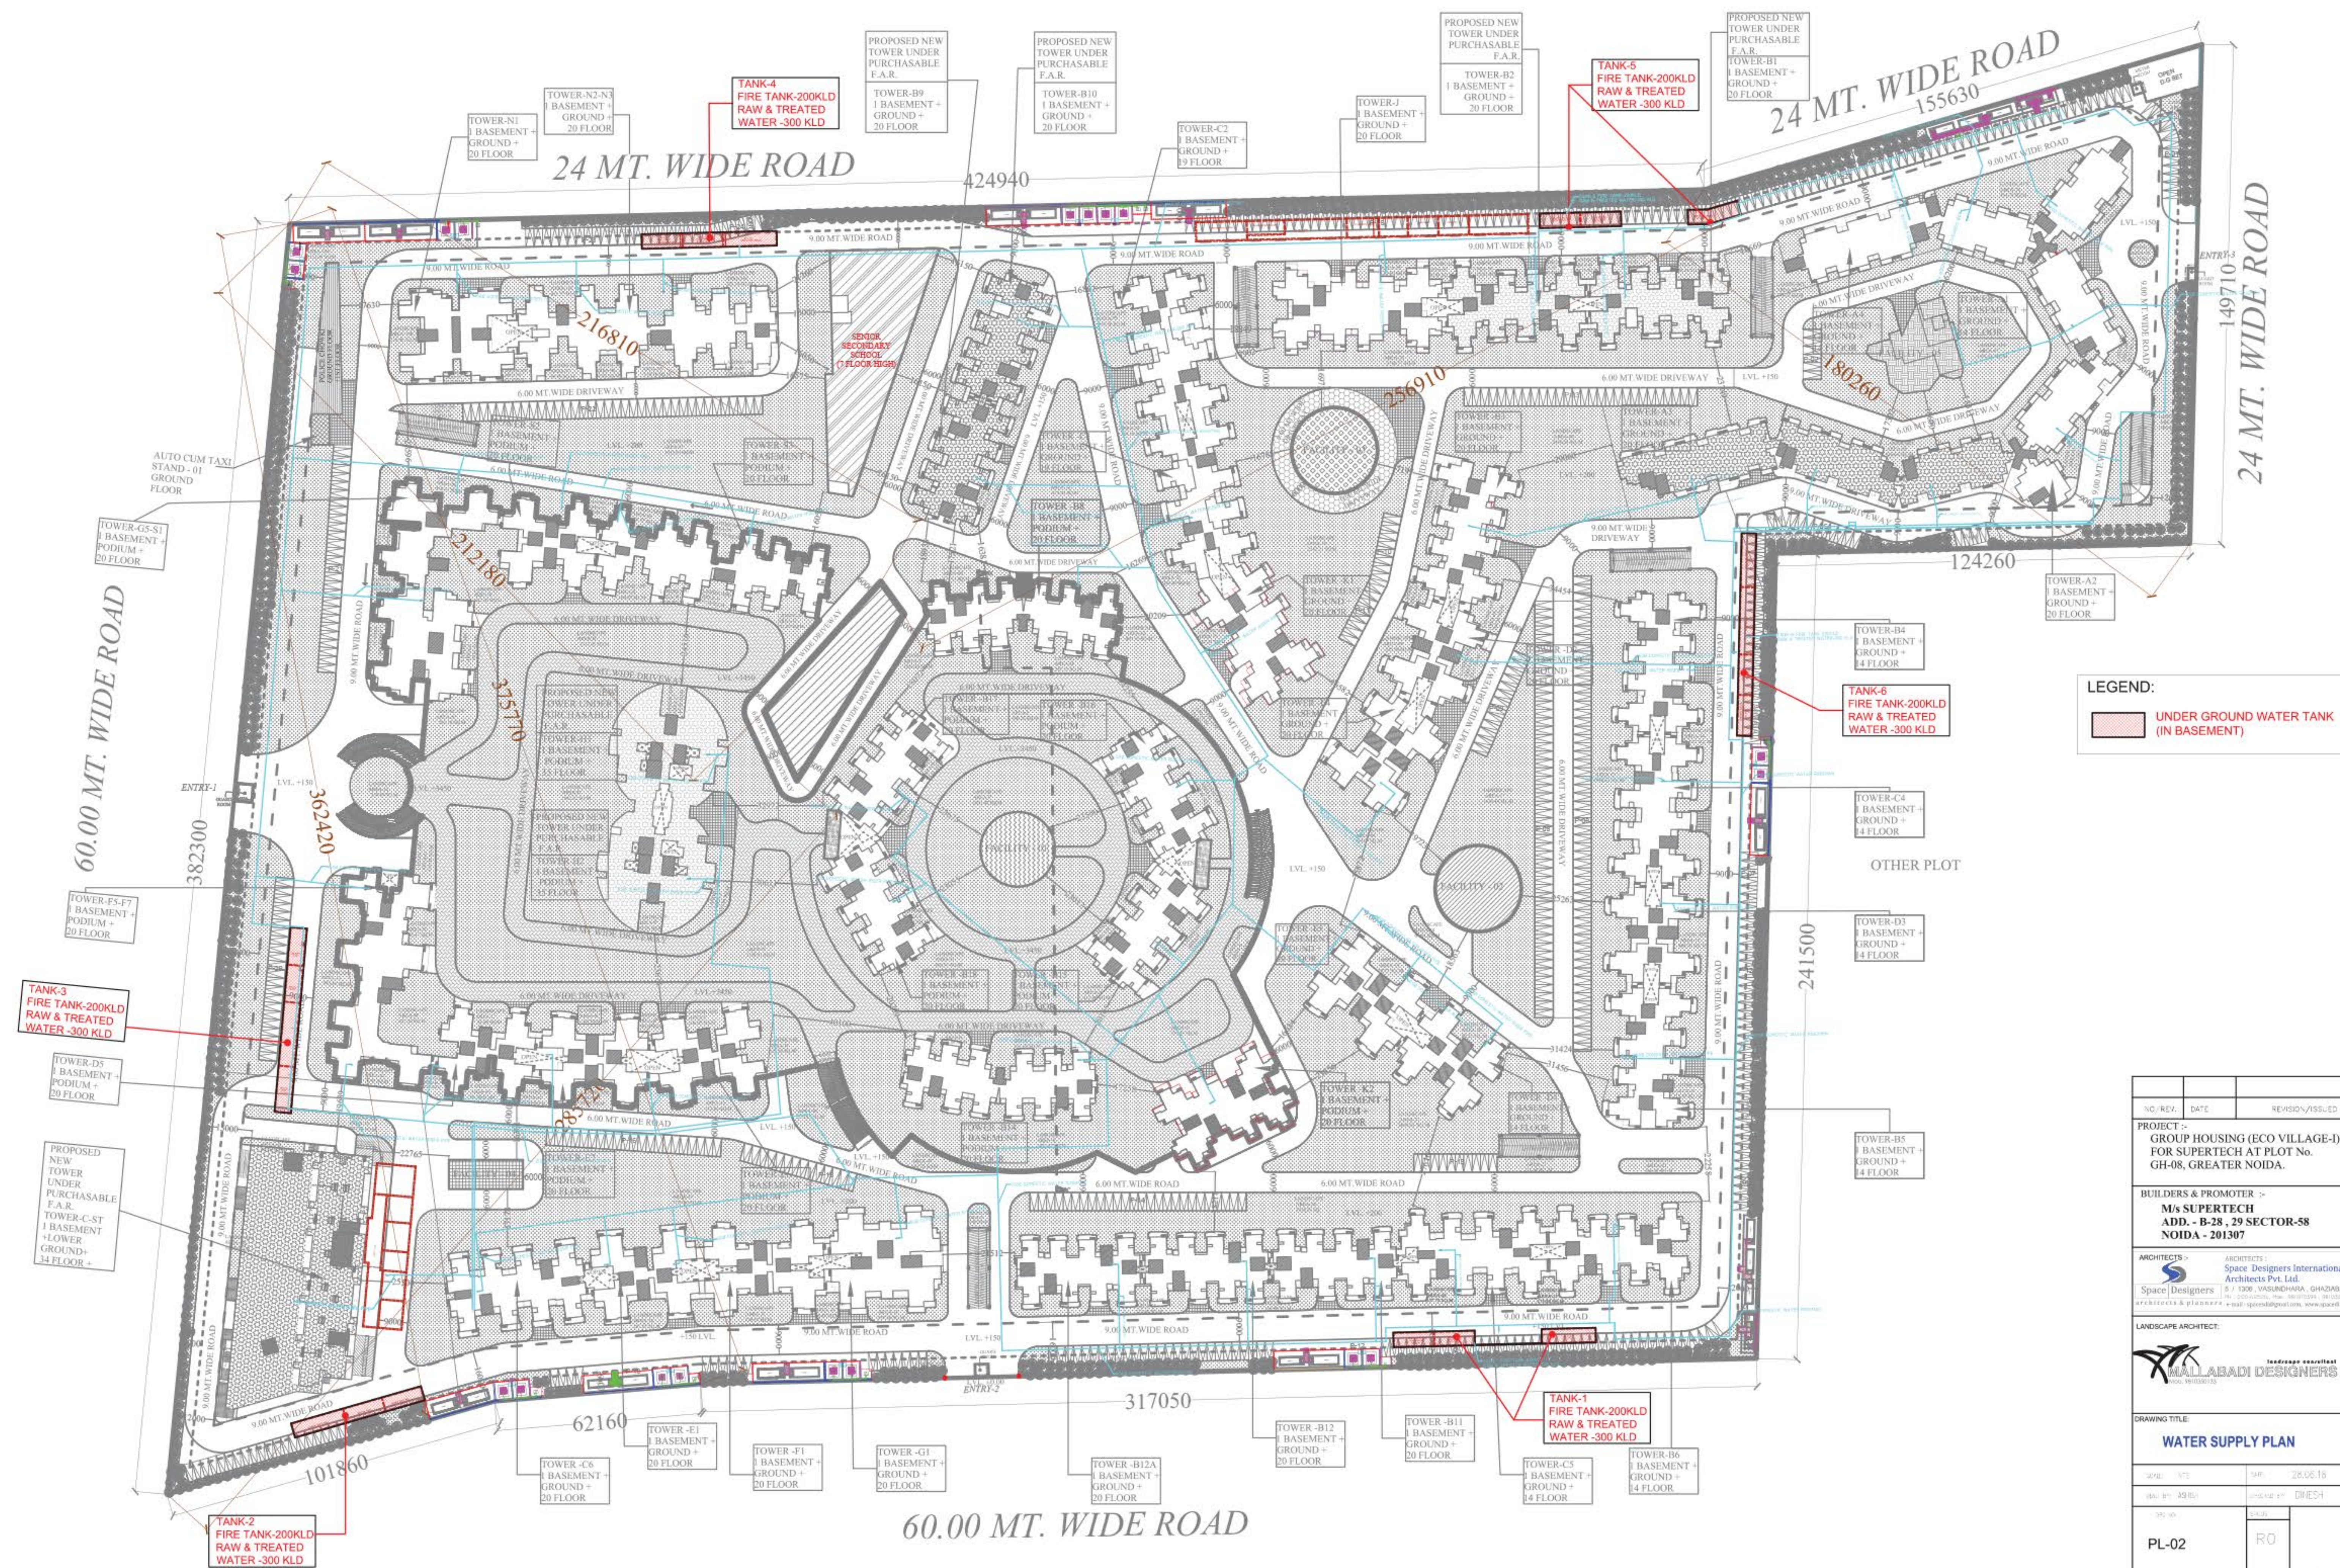

LEGEND:

UNDER GROUND WATER TANK (IN BASEMENT)

NO. / REV.	DATE	REVISION / ISSUED TO
PROJECT :- GROUP HOUSING (ECO VILLAGE-I) FOR SUPRETECH AT PLOT No. GH-08, GREATER NOIDA.		
BUILDERS & PROMOTER :- M/s SUPRETECH ADD. - B-28, 29 SECTOR-58 NOIDA - 201307		
ARCHITECTS :- Space Designers International Architects Pvt. Ltd. Space Designers B-1/1306, VASUNDHARA, GHAZIABAD tel: 0120-4220100, 9810103001, 9810302001 architects & planners e-mail: spaceid@spaceid.com, www.spaceid.com		
LANDSCAPE ARCHITECT:- MALLABADI DESIGNERS tel: 9810303035		
DRAWING TITLE: WATER SUPPLY PLAN		
DATE: 1/7/20	DATE: 28.05.19	
BY: A9101	BY: DINESH	
PL-02	RO	
PLUMBING & FIRE FIGHTING CONSULTANTS :- PEE CONSULTANTS 815-C, EAST OF LONI ROAD SHAHADRA, DELHI-110093 PH: 011-22816297, 22815897 EMAIL: pds_in@yahoo.com, nrcns@gmail.com		



SITE PLAN