


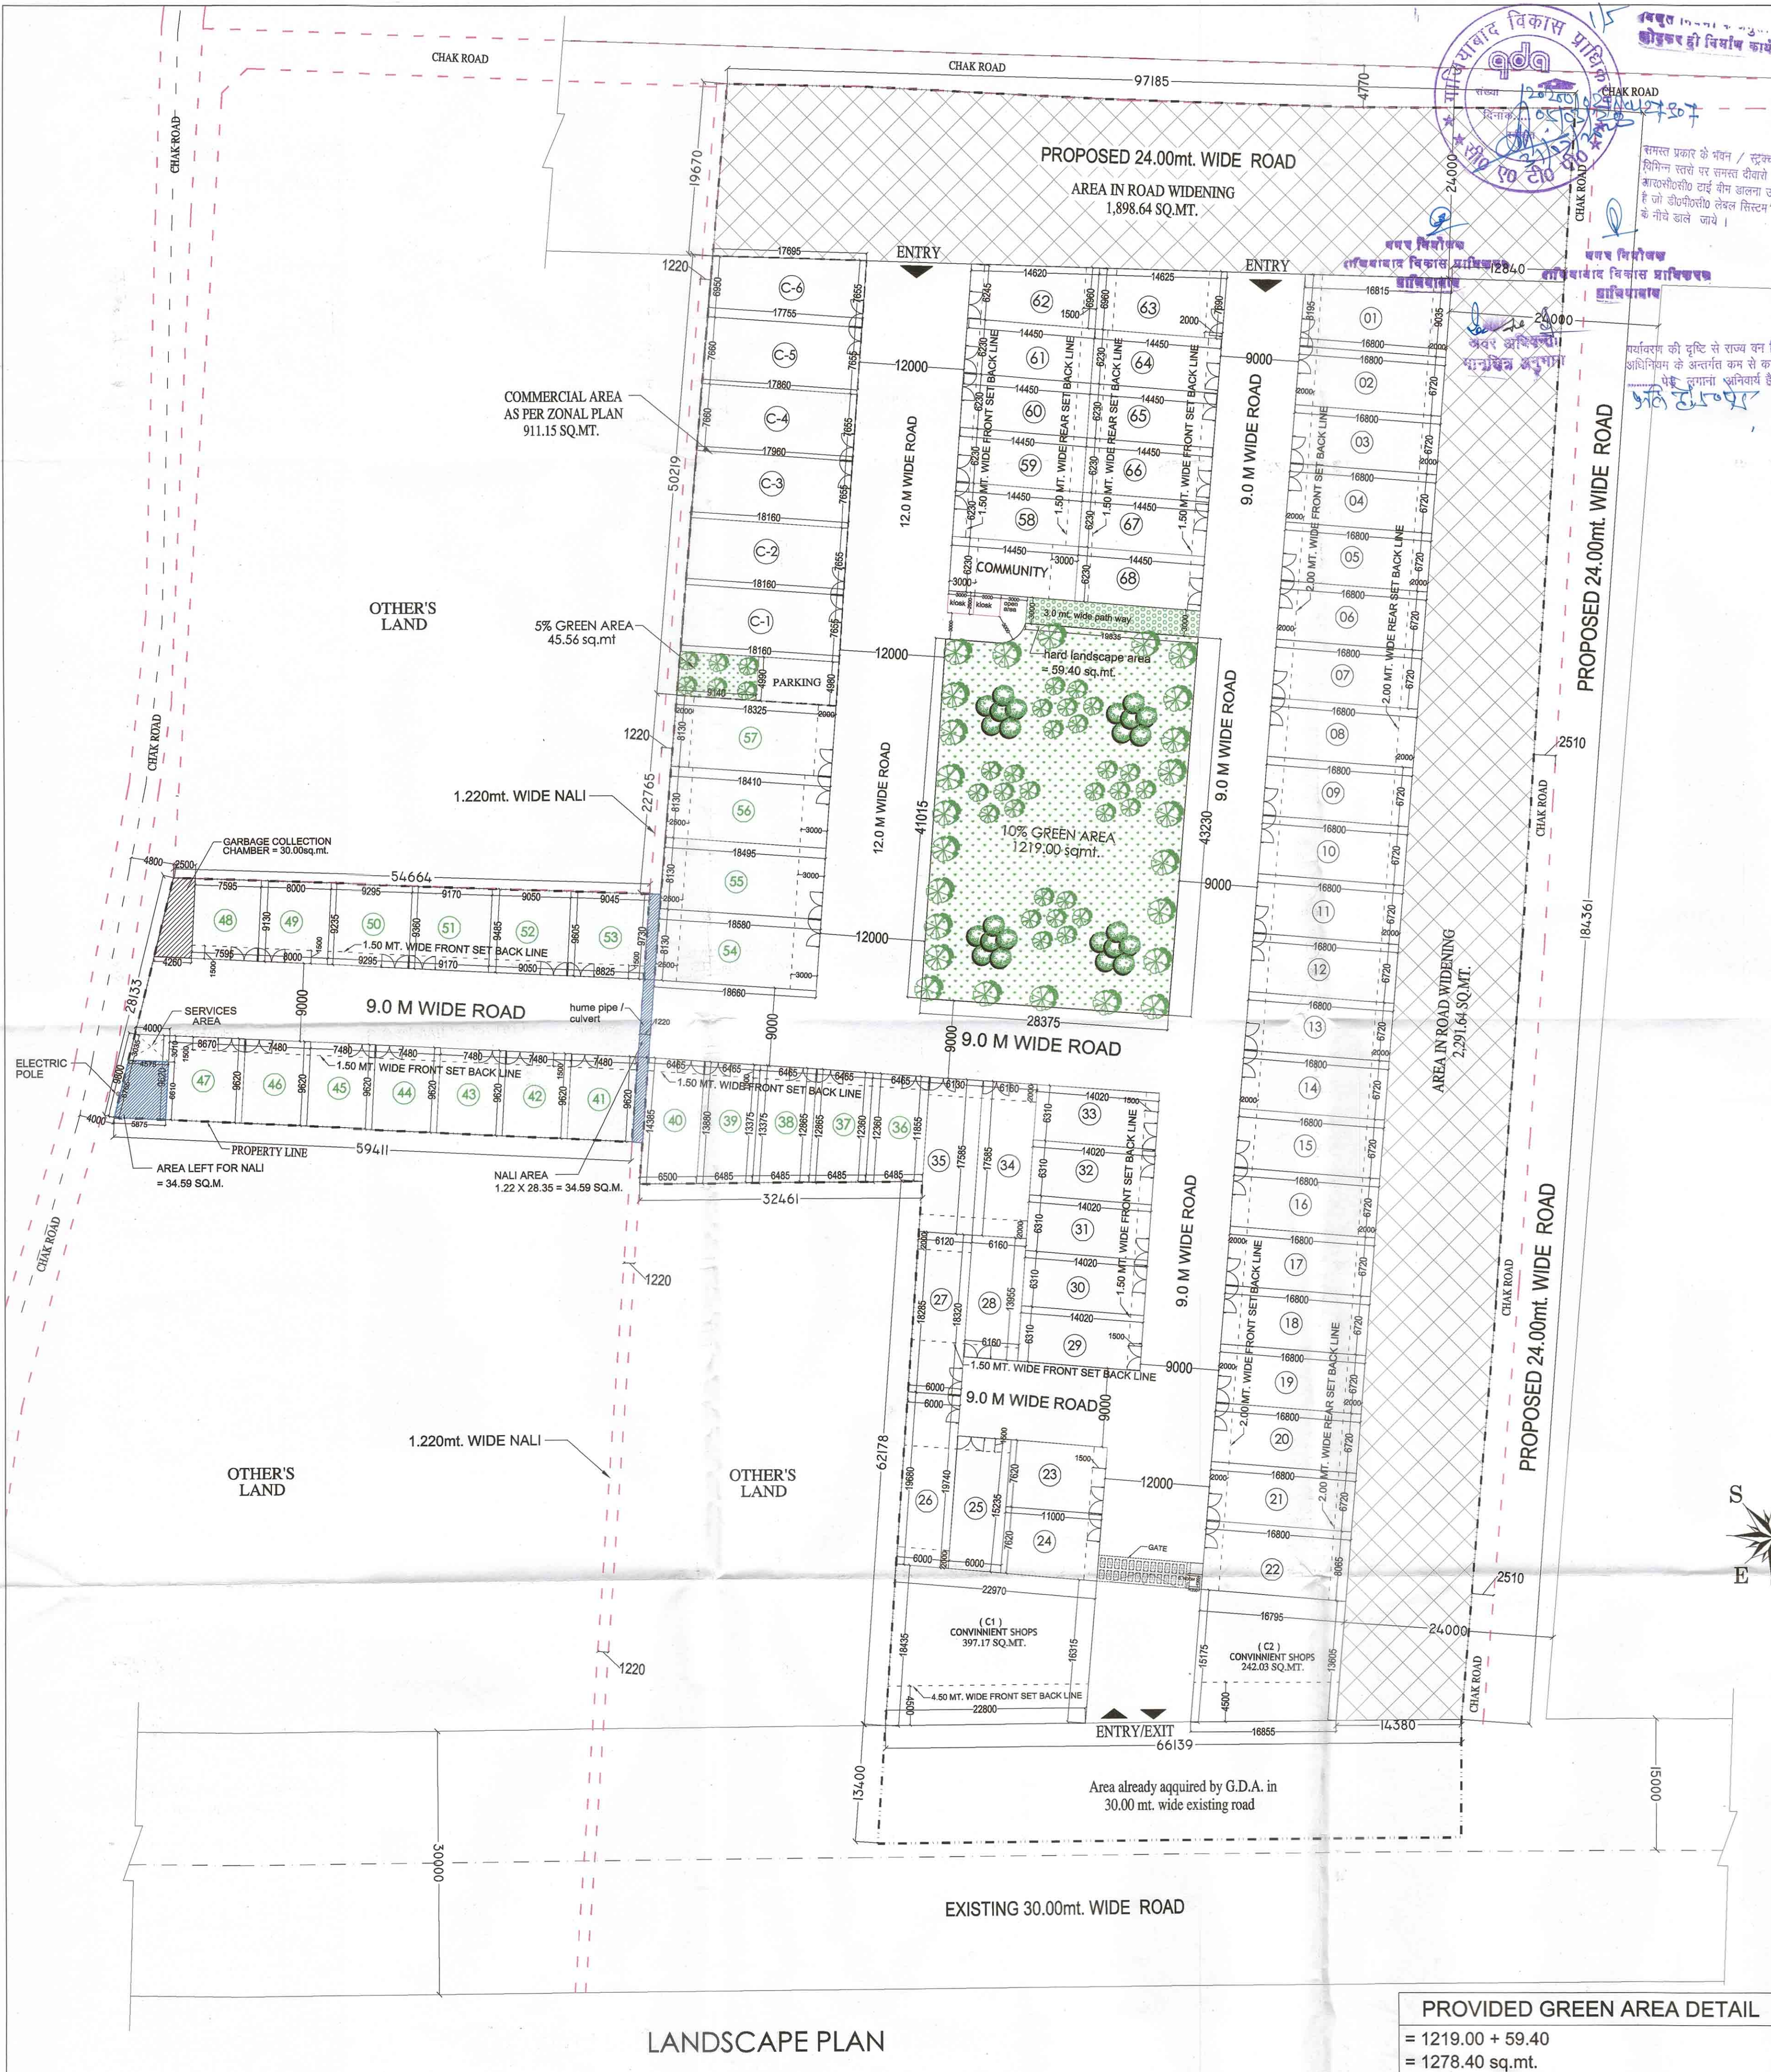

अधिकांश एव उन्ने कार्यरत श्रमिको का श्रम दिवस के निमित्तानुसार पंचायत कराया जाना आवश्यक है।


स्वामित्व सम्बन्धी किसी भी विवाद की स्थिति में मानचित्र की स्वीकृति स्वतः निरस्त समझी जायेगी।

"निर्माणाधीन अवधि में निर्माण स्थल पर घूल स बचने हेतु समुचित कवर का प्राविवान किया जाए निर्माण संपत्ती के परिचालक एवं उनके उपयोग की अवधि में निर्माण सामग्रियों पर पानी का छिड़काव एवं डस्ट सप्लेशन यूनित का उपयोग अनिवार्य रूप से किया जाए निर्माण सामग्रियों को ले जाने हेतु ढके हुए वाहनो का प्रयोग किया जाए।"

बैद पानचिव स्वीकृति से केवल पंचि वरं तक रोक है।


TREES DETAIL	
1	REQUIRED TREES AS PER 50 TRESS/ HECT. OF NET PLOT AREA = 1.369 X 50 = 68.47 TREES REQUIRED NO. OF TREES = 69nos. PROVIDED NO. OF TREES = 70nos.

LEGEND:-				
S.NO	LEGEND	NAME	HEIGHT	FOLIAGE
01		Ashoka	15'-20'(HT.)	3'-06" WIDE
02		BOXWOOD SHRUBS	2'-6"(HT.)	8'-10" WIDE

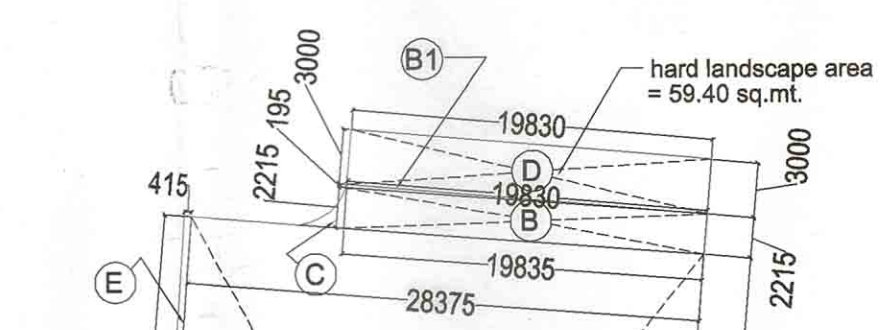

10% GREEN AREA DETAIL

10% GREEN AREA CALCULATION		
S No.	PARTICULAR	AREA (sqm)
A	28.375 X 41.015	1163.80
B	19.835 X 2.215	43.93
B1	19.830 X 0.195 / 2	1.93
C	AS PER CALCULATION	0.74
D	19.830 X 3.000	59.49
E	41.015 X 0.415 / 2	8.51
TOTAL		1,278.40

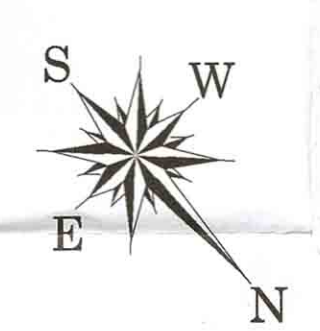

LANDSCAPE PLAN

PROVIDED GREEN AREA DETAIL	
= 1219.00 + 59.40	
= 1278.40 sq.mt.	

PROJECT:
PROPOSED SUBMISSION DRAWING FOR RESIDENTIAL LAYOUT PROJECT
AT KHASRA NO. - 1228m, 1229, 1218m & 1219m
VILLAGE NOOR NAGAR GHAZIABAD (U.P.)

OWNER:
M/s. - ASM MANAGMENT CONSULTANTS PVT. LTD.

AUTH. SIGN -
GAJENDRA PAL SHARMA

DRAWING TITLE:
LANDSCAPE PLAN

OWNER'S SIGN: *Gp Sharma*

ARCHITECT'S SIGN: *Anuj Agarwal*

SCALE
DESIGN BY

DEALT BY A. CHAUHAN
CHECKED BY

DATE
DRG. No.
SD-04

ANUJ AGARWAL ARCHITECTS
OFFICE- A-244 KAUSHAMBI GHAZIABAD (U.P.)
Ph:-0120 - 4165716, 4563716, 6454182
e-mail: arch.anujagarwal@gmail.com