


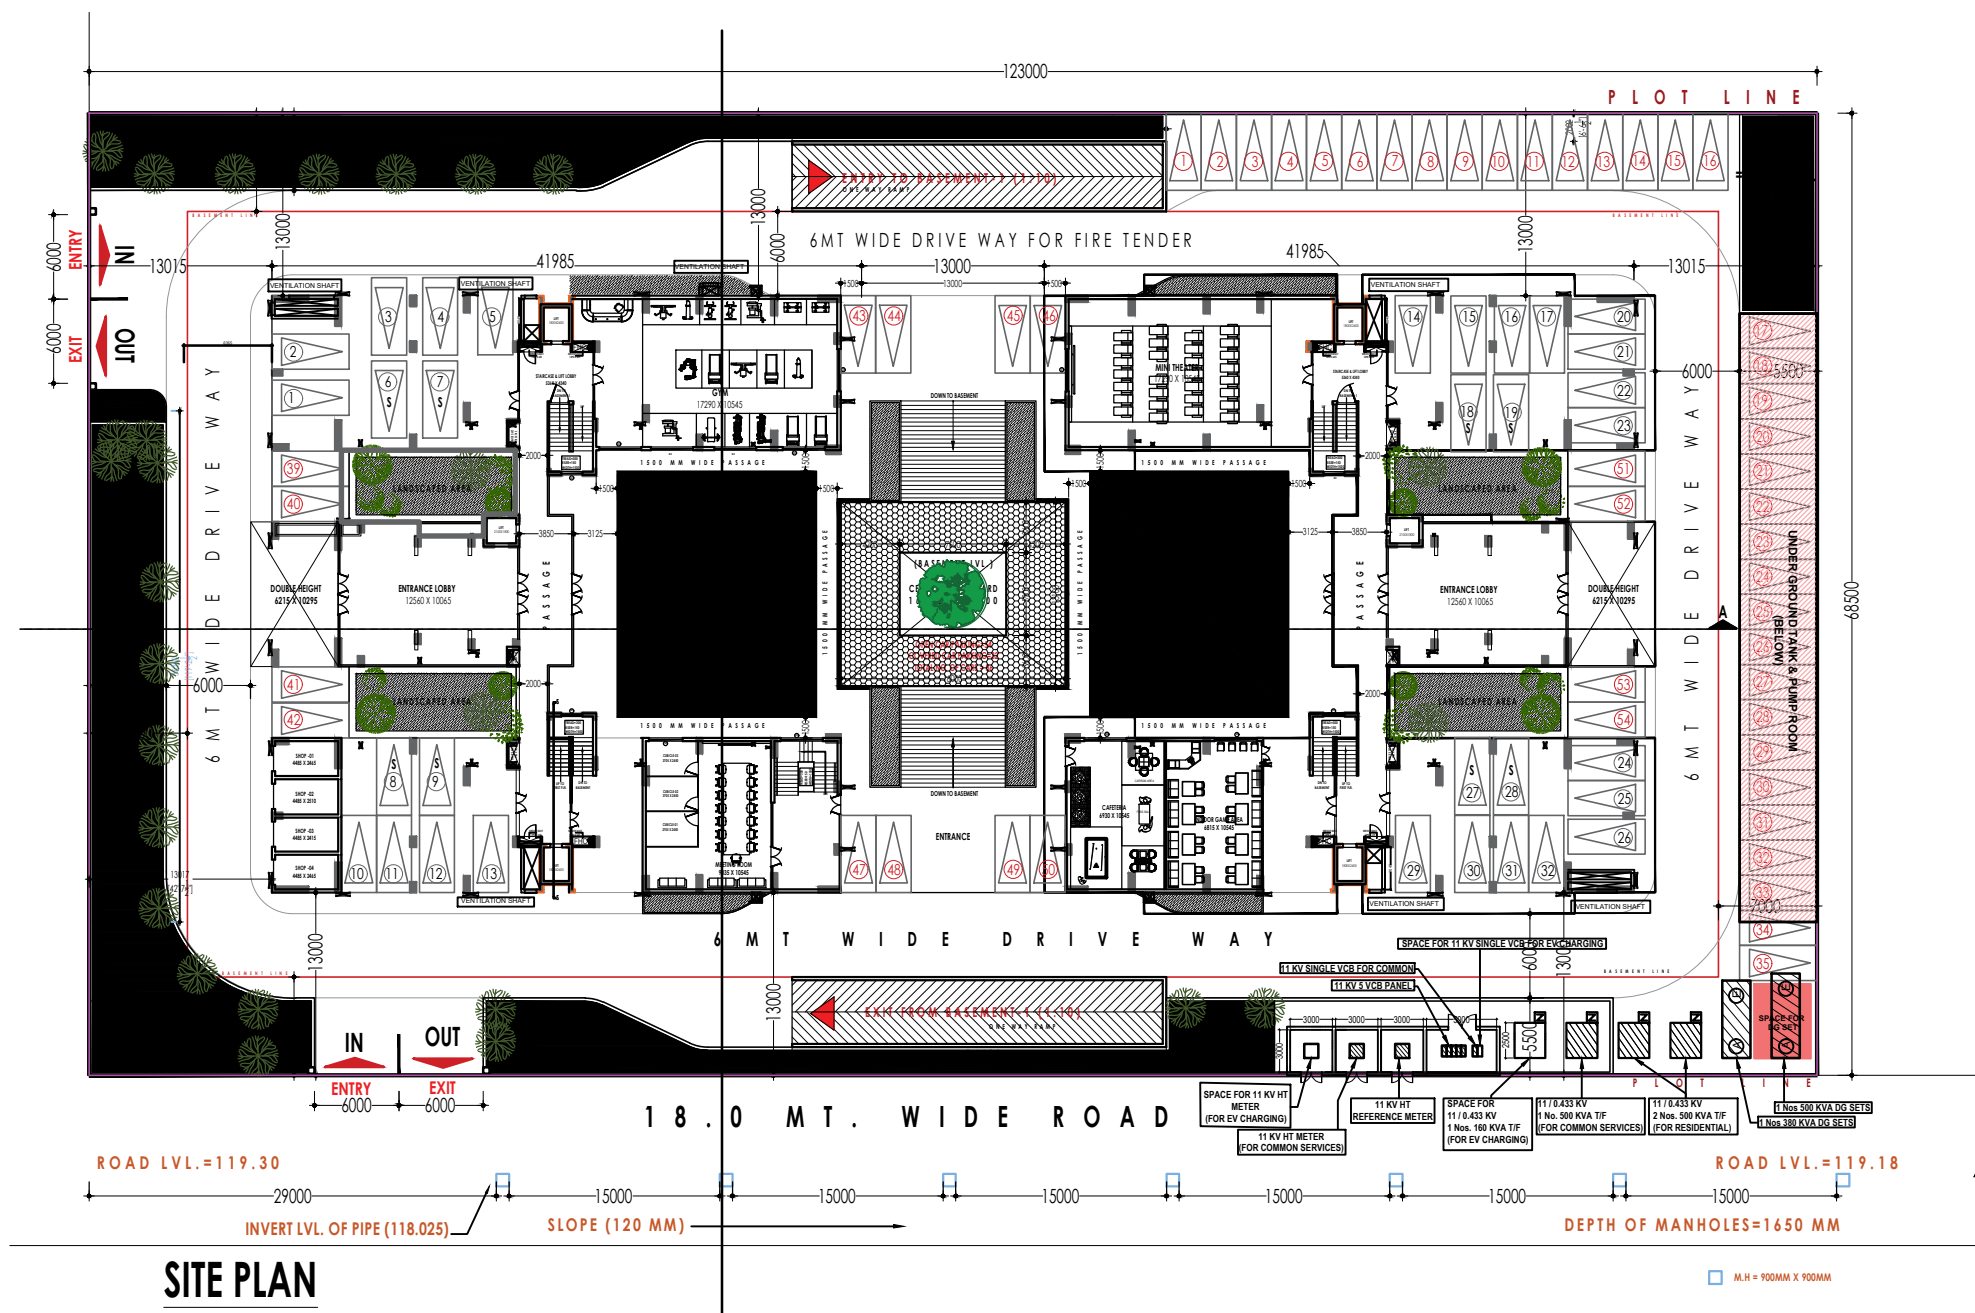

□ M.H = 900MM X 900MM