




**SEWER LAYOUT**  
SCALE=1:200

LEGEND :	
SYMBOL	DESCRIPTION
	SOIL PIPE
	WASTE PIPE
	MANHOLE(600x600)

**SEWER LAYOUT**


PROJECT:	LOCAL SHOPPING AT COMMERCIAL-01, RESIDENTIAL TOWNSHIP ELDECO IMPERIA, JAITHKHERA, LUCKNOW.	
DEVELOPER/PROMOTER:	ELDECO HOUSING & INDUSTRIES LTD.	
ARCHITECT:		
DRG.NO.:	SERVICES/02	
SCALE:	1:200	
DATED:	23.09.2025	

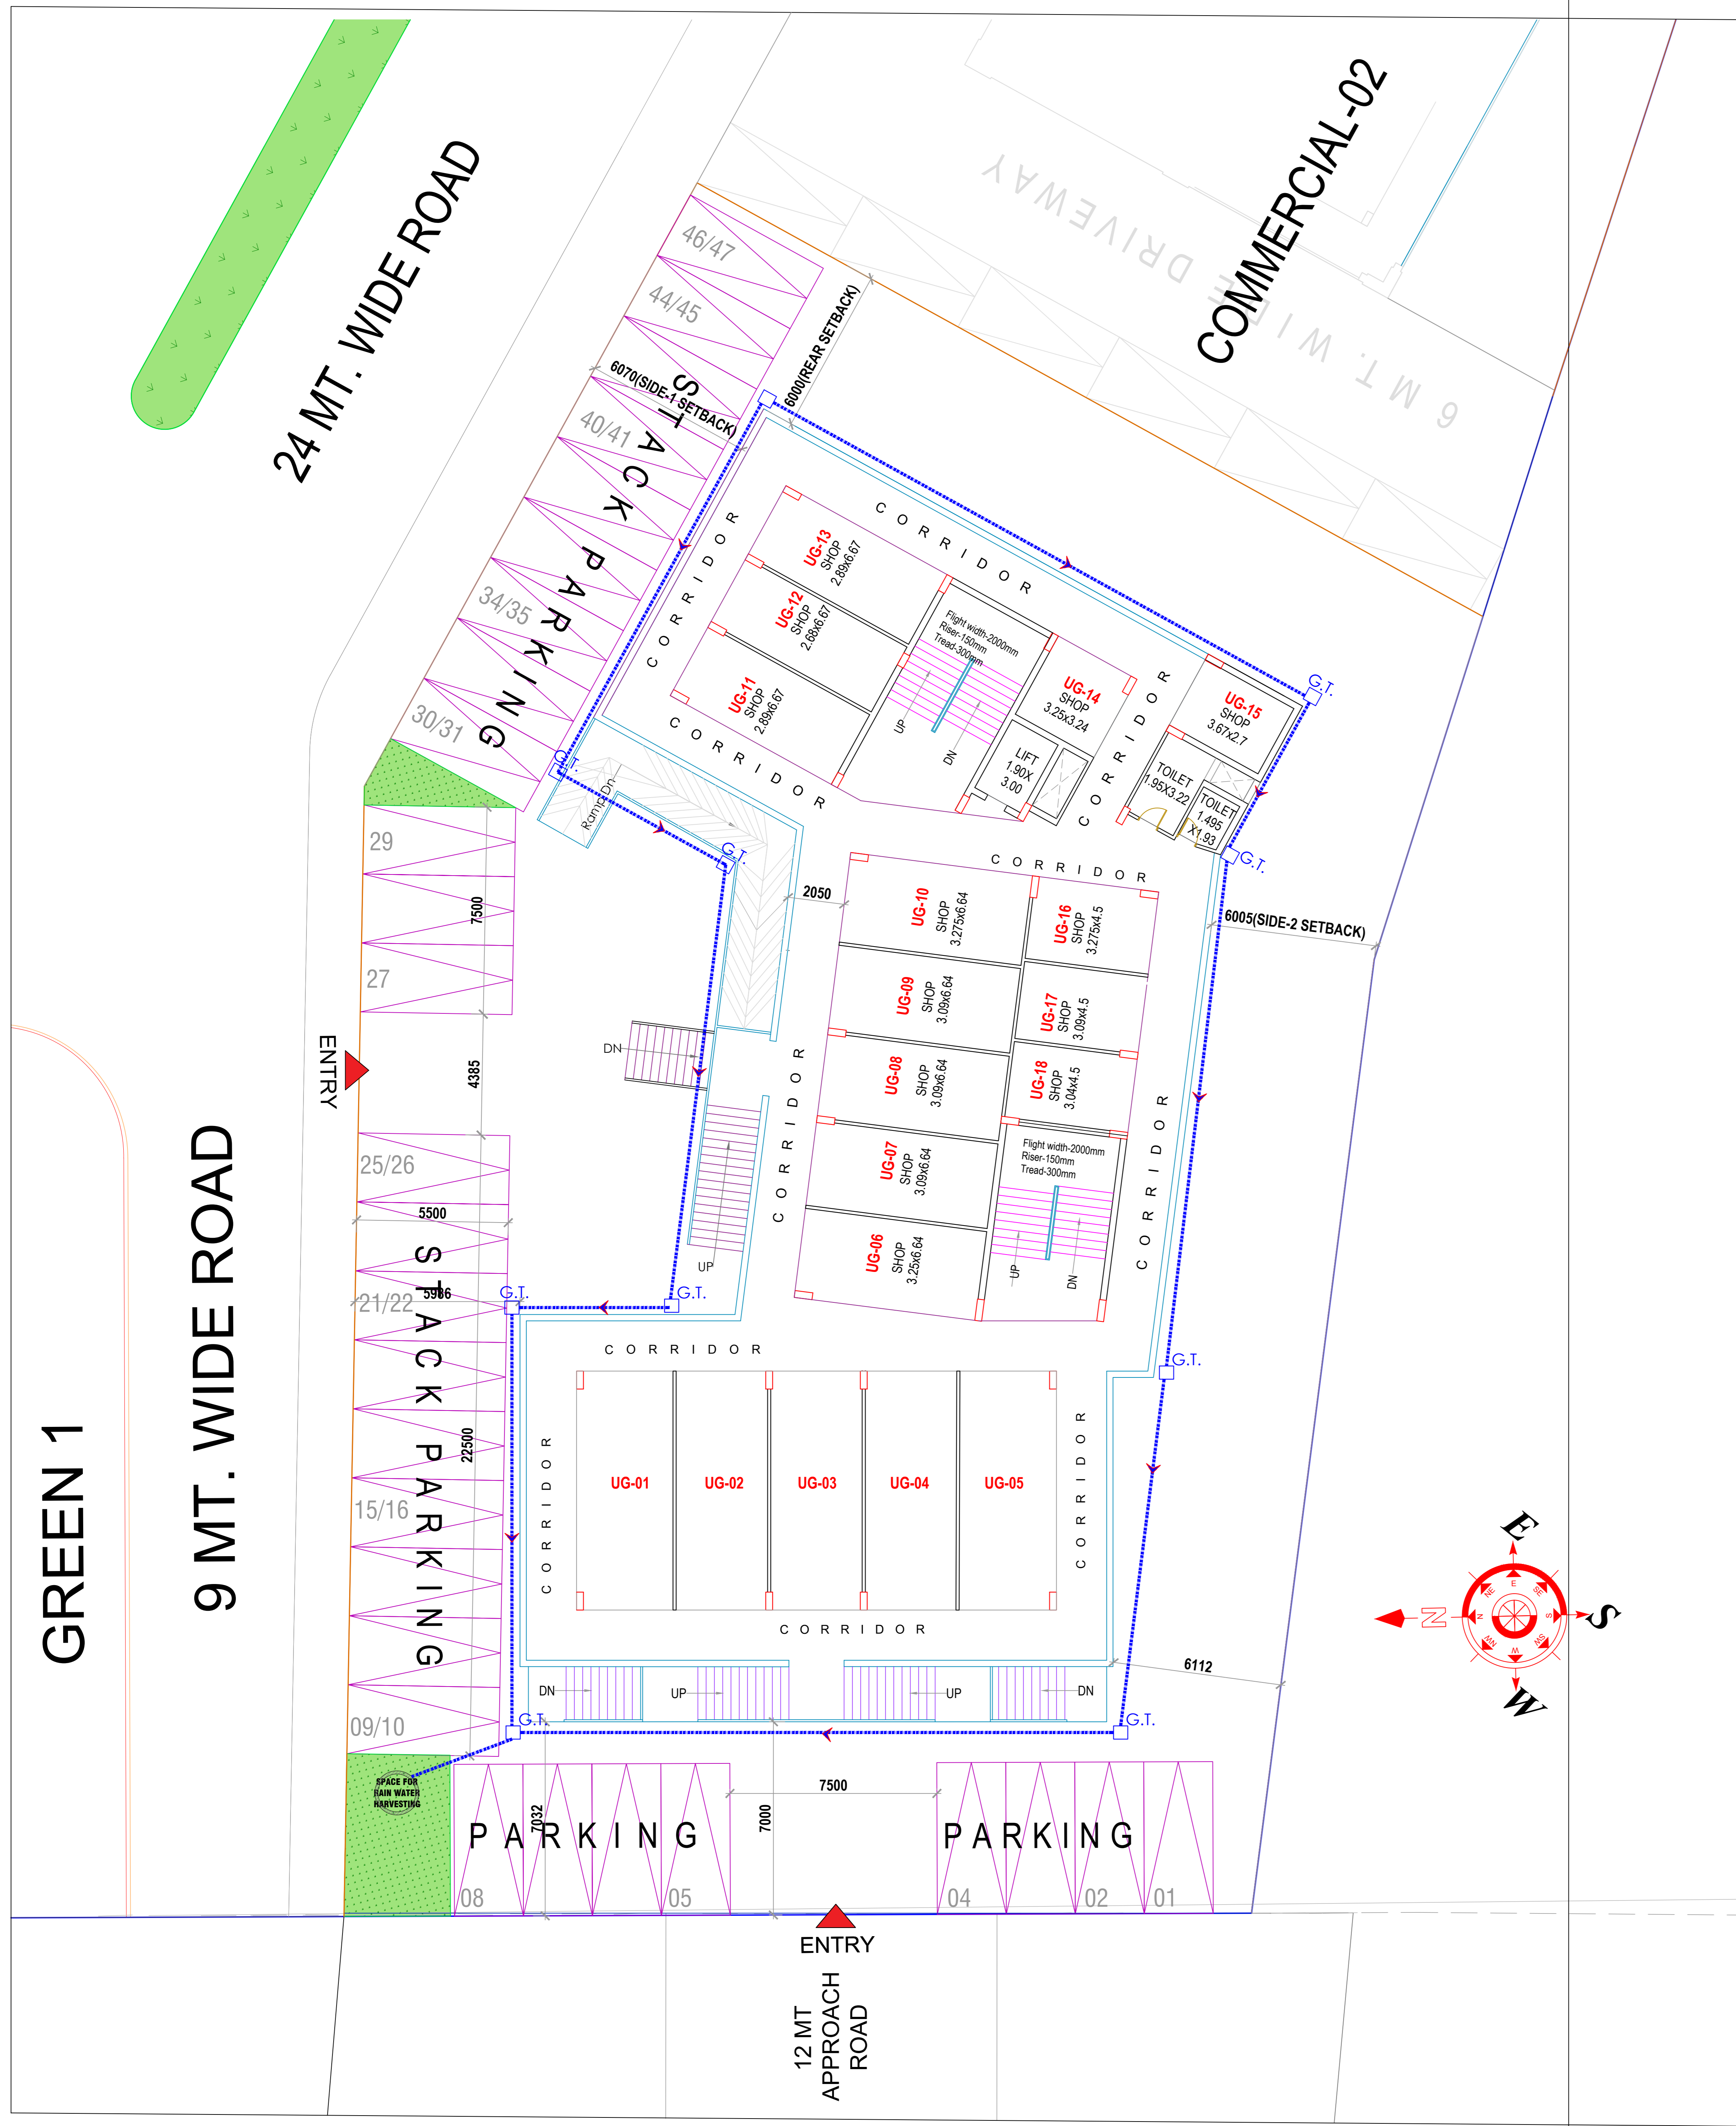

**DRAINAGE /RAIN WATER HARVESTING LAYOUT**  
SCALE=1:200

**LEGEND :**

SYMBOL	DESCRIPTION
	MANHOLE(350x350)
	RAIN WATER PIPE

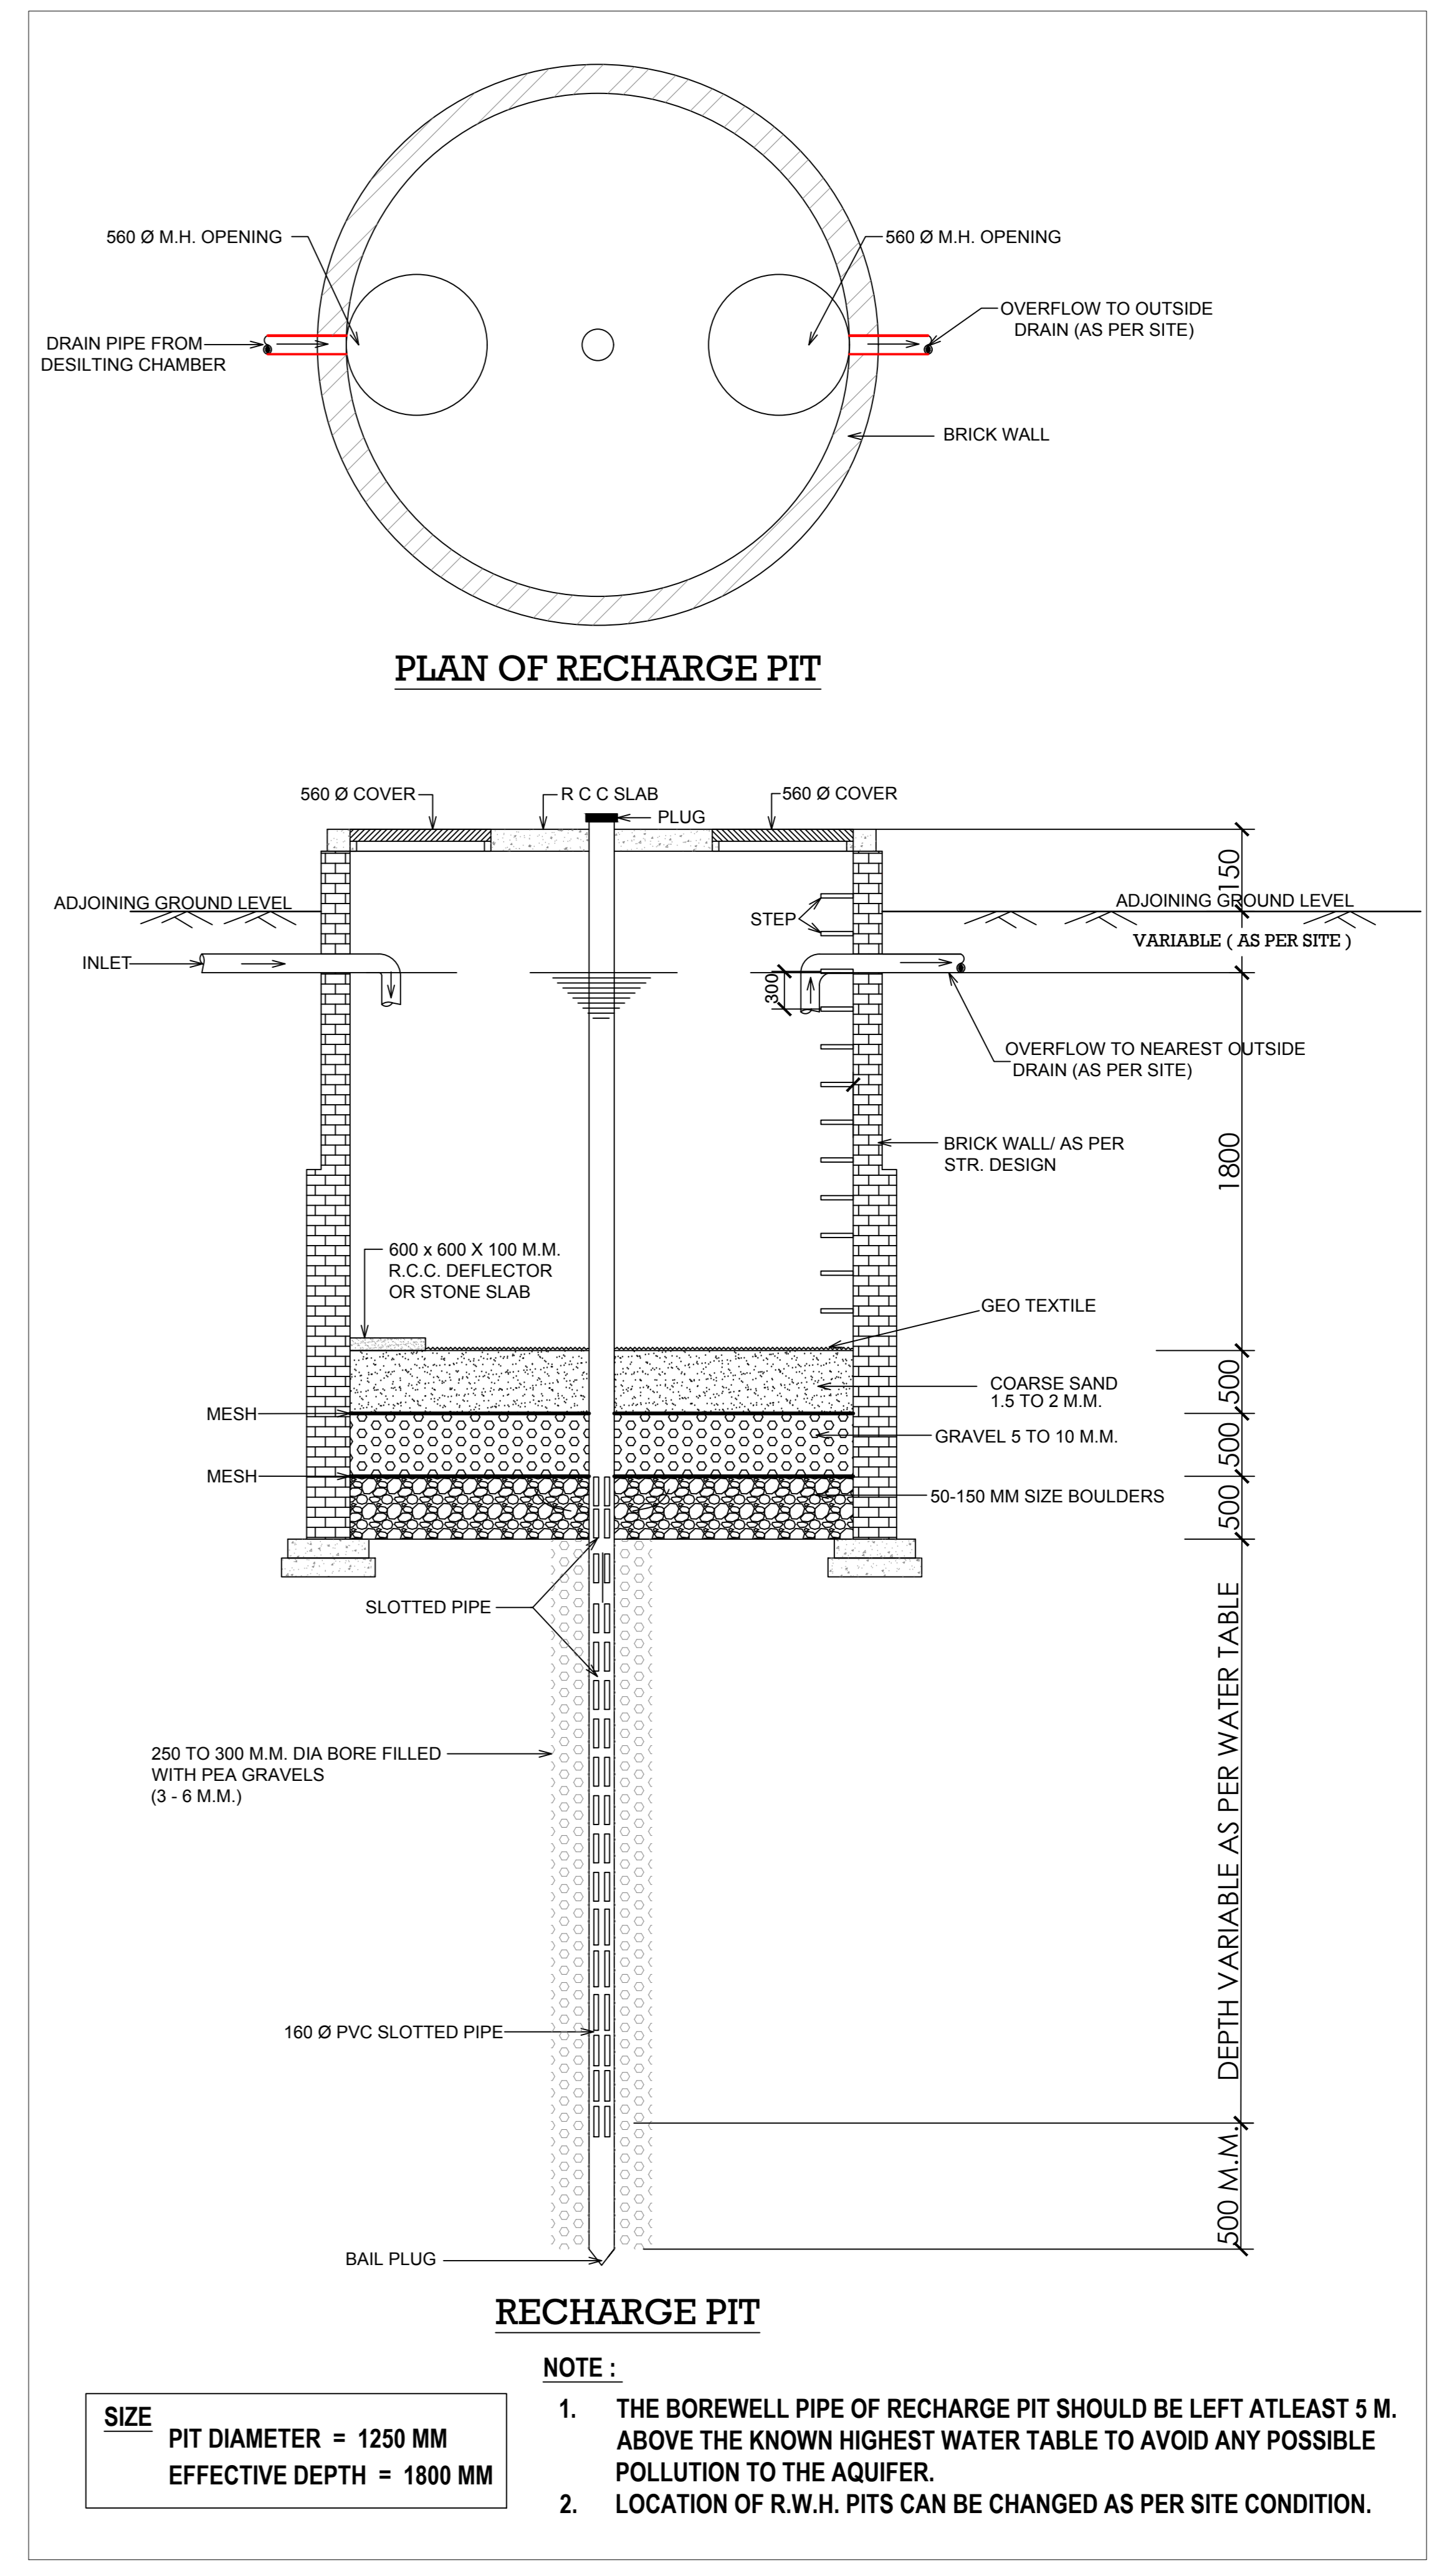

**DRAINAGE /RAIN WATER HARVESTING LAYOUT**

ARCHITECT:

DEVELOPER/PROMOTER:

PROJECT: **LOCAL SHOPPING AT COMMERCIAL-01, RESIDENTIAL TOWNSHIP ELDECO IMPERIA, JAITIKHERA, LUCKNOW.**

SCALE: **1:200**

DATED: **23.09.2025**

DRG.NO.: **SERVICES/01**

ELDECO HOUSING & INDUSTRIES LTD.