

PROJECT:-

PROPOSED PLOTTING LAYOUT FOR
AV/CHAL INFRA PROJECTS CREATION PVT.
LTD. KALP VALLEY (THROUGH ITS
PARTNER HIMANSHU BAPAI) AND MR. ANIL
KUMAR SINGH CHAUHAN. AT GATA NO
-101, 108, 111, 116, 117, 118, 119, 121, 122, VILLAGE
- BHADDI KHEDA, TEHSIL-
MOHANALGANJ, LUCKNOW.


TITLE:- SUBMISSION DRAWING
AREA STATEMENT FOR DEEDED LAND

AREA CHART

TOTAL PLOT AREA = 16223.00 Sqm.,
= 3833.45 Sgm.,
REQUIRED GREEN (PARK AREA 16.6%) = 2511.32 Sqm.(15.47%)
COMM. PLOTTED AREA = 734.81 Sqm.(4.52%)
RESID. PLOTTED AREA = 6847.33 Sqm.(42.29%)
TOTAL PLOTTED AREA = 7364.13 Sqm.(46.73%)
ROAD AREA = 6129.55 (37.78%) Sgm.,
BOUNDARY WALL LENGTH = 814.00 mt.

NORTH-

SYMBOL AND LEGENDS -

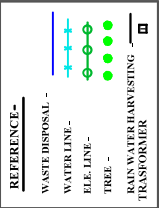

NOTES

- 1- ALL THE DIMENSIONS ARE IN METER.
- 2- ALL THE DIMENSIONS ARE FOR ONLY TO BE READ & NOT TO BE MEASURED.
- 3- ALL THE DIMENSIONS ARE TO BE REFERED FOR ARCHITECTURAL WORKS ONLY.
- 4- IN CASE OF ANY VARIATION FROM DIMENSION CONTACT ARCHITECT.
- 5- ALL THE APPROVALS FROM CONCERNING AUTHORITIES TO BE ENSURED BY DEVELOPER.
- 6- MAP IS DRAWN ON THE INFORMATION GIVEN BY THE PROPOSER.


ASSOCIATES:-

AV/CHAL Infra Projects
CA/2015/80738
DIRECTOR

DEVELOPER:-

AV/CHAL Infra Projects
CA/2015/80738
DIRECTOR

DRG NO - 1/S-9/04/26

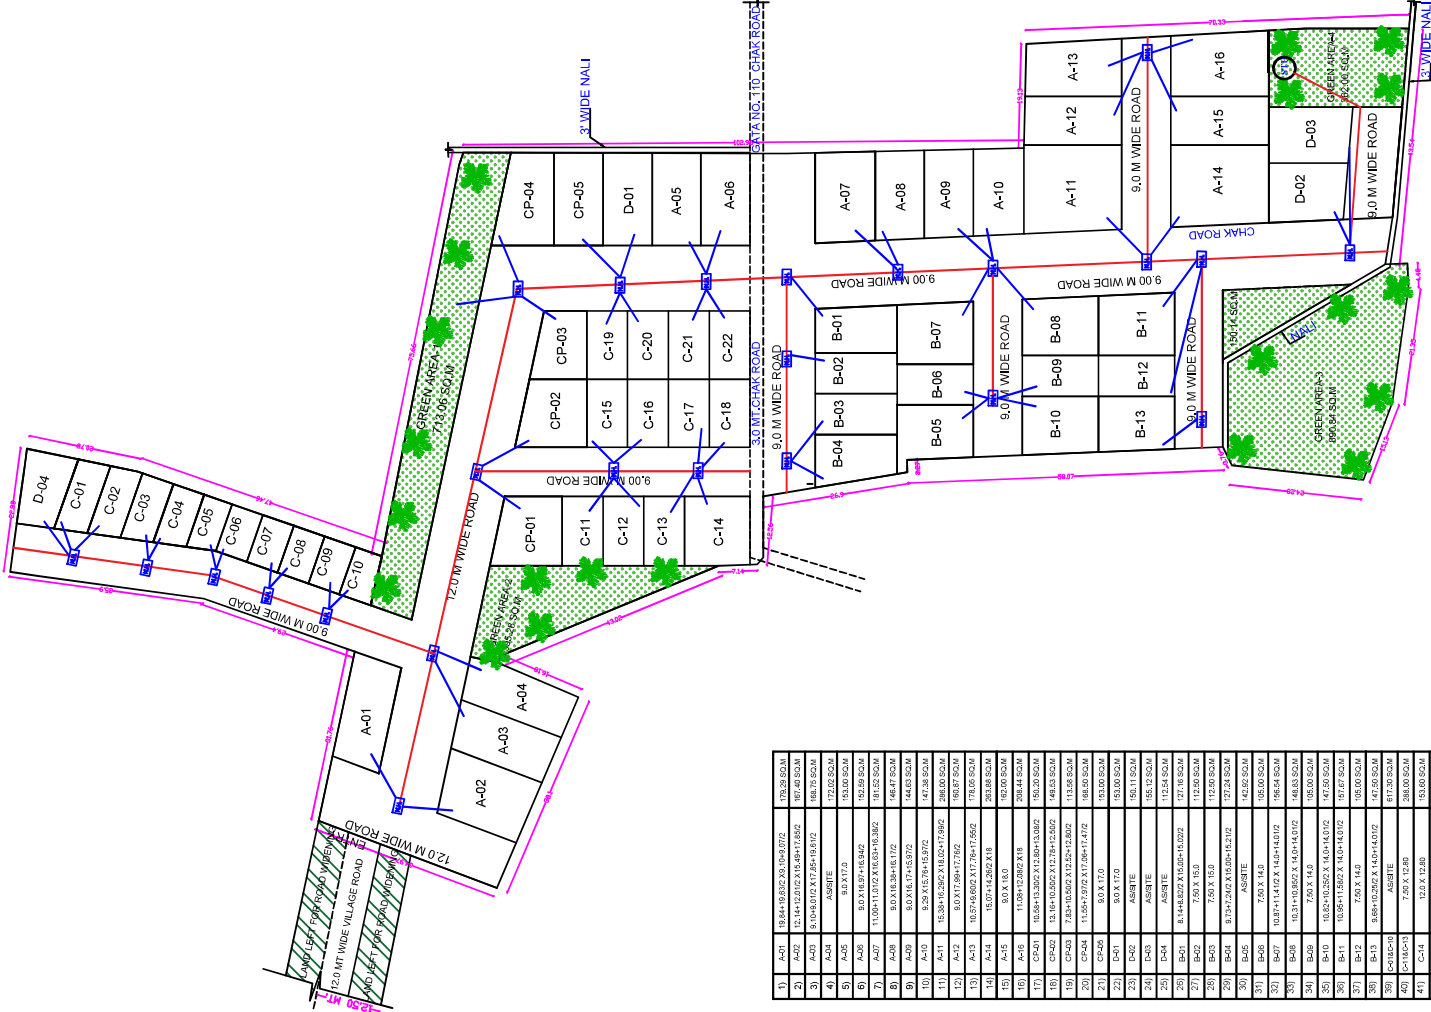

WASTE DISPOSAL

