



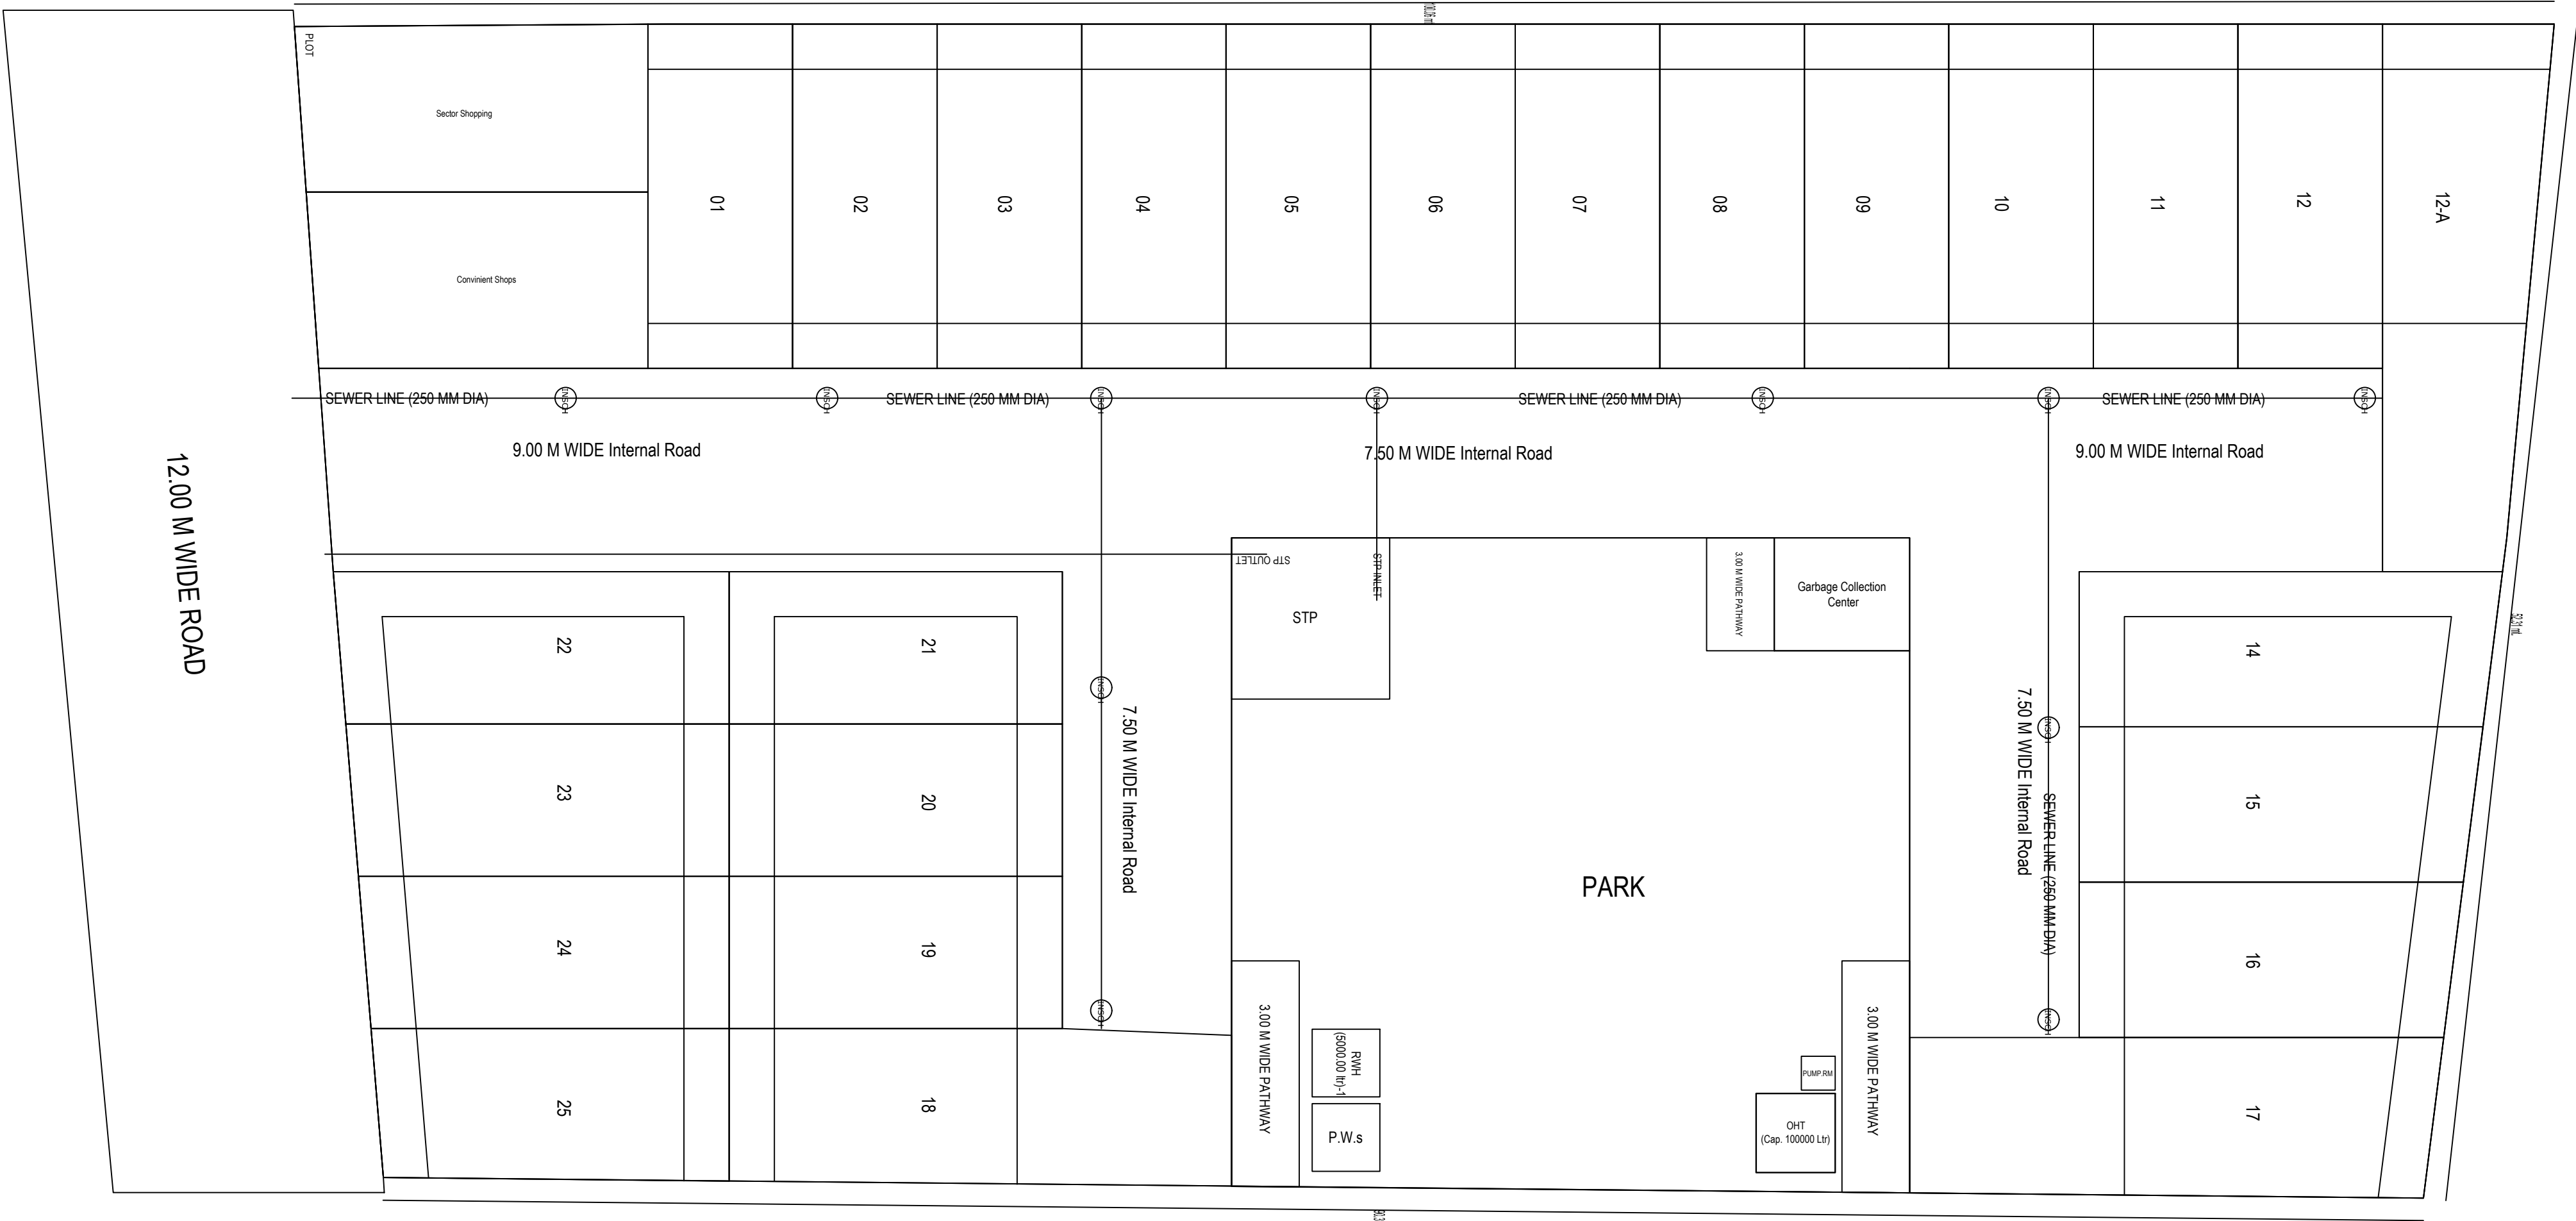


Project Title :PROPOSED SEWER LINE DRAWING OF AFFORDABLE RESIDENTIAL LAYOUT PLAN " PRIYANSHI RESIDENCY "
SITUATED AT KHATA NO. 306 KHASRA NO. 795 MAUZA SIKANDRA BAHISTABAD AGRA

Owner: M/S Priyanshi Shelters pvt. Ltd. Through authorized signatory Shri Govind Prasad Mittal (Director)

INDEX

SEWER LINE
SEWAGE TREATMENT PLANT

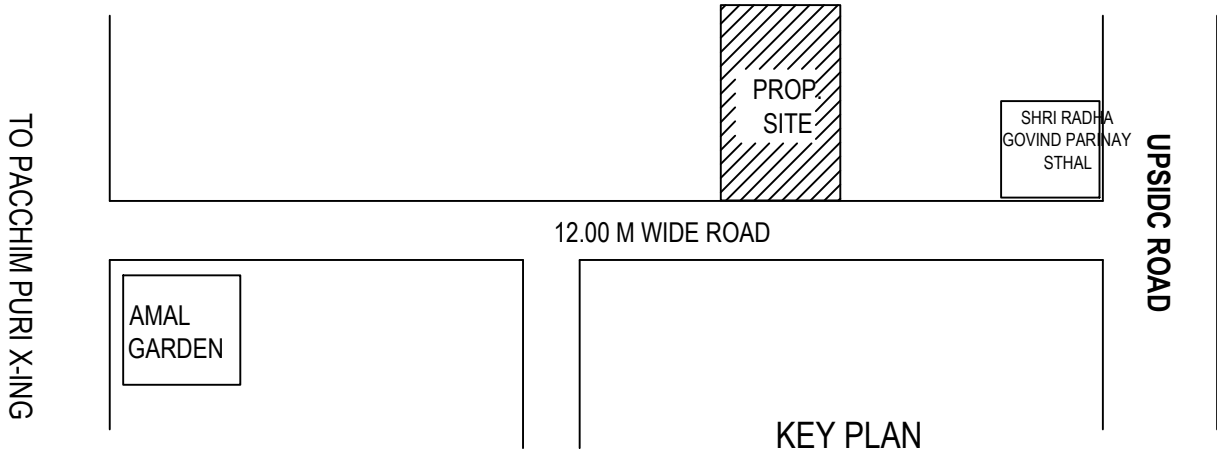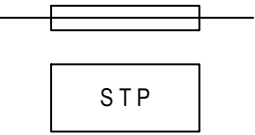

KEY PLAN