



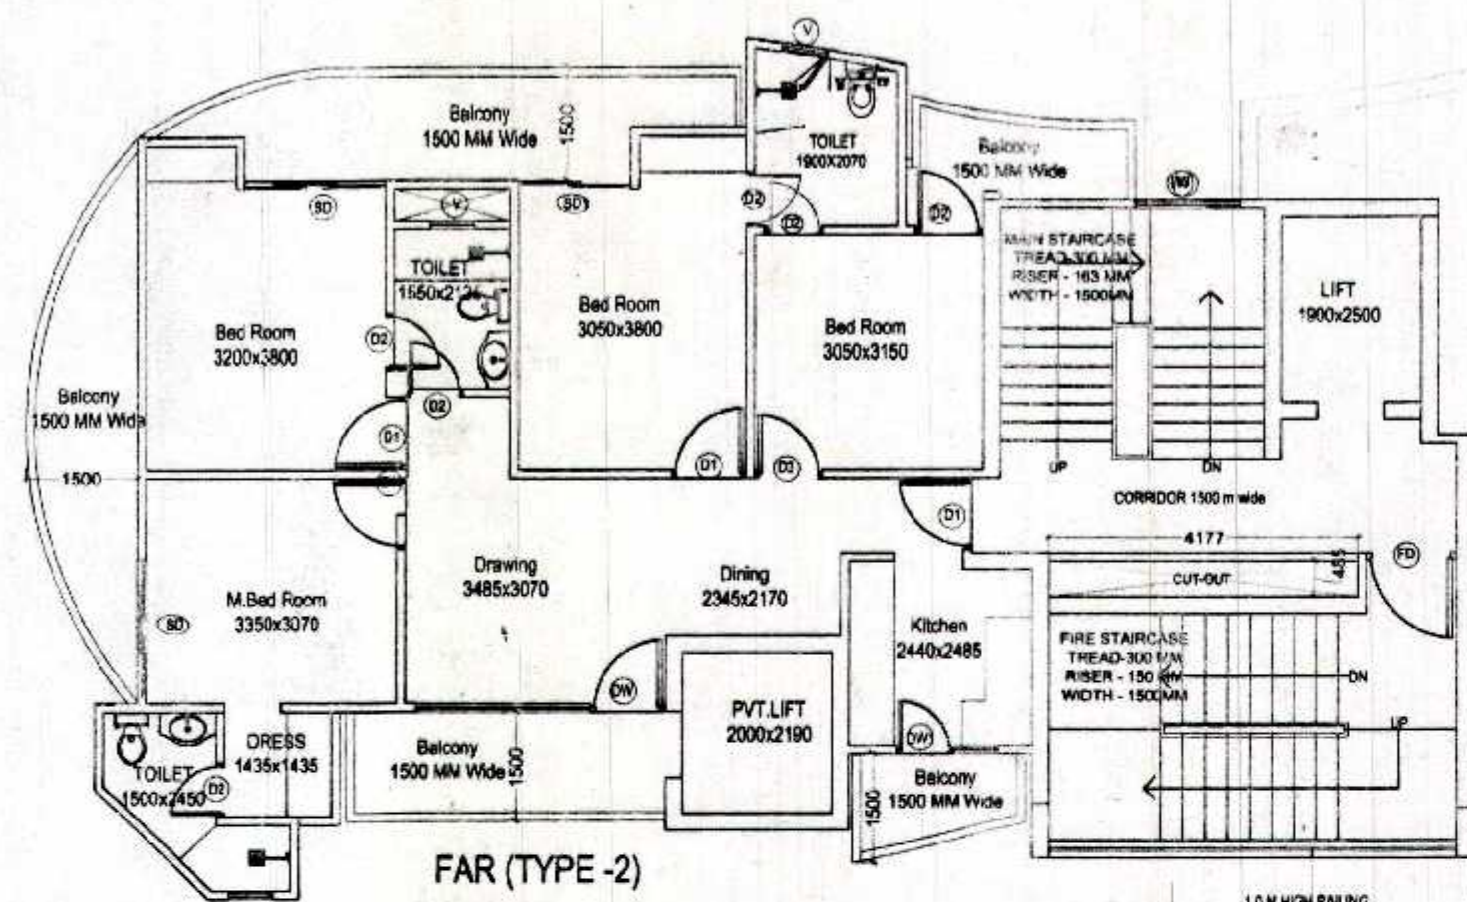

9th to 14th FLOOR

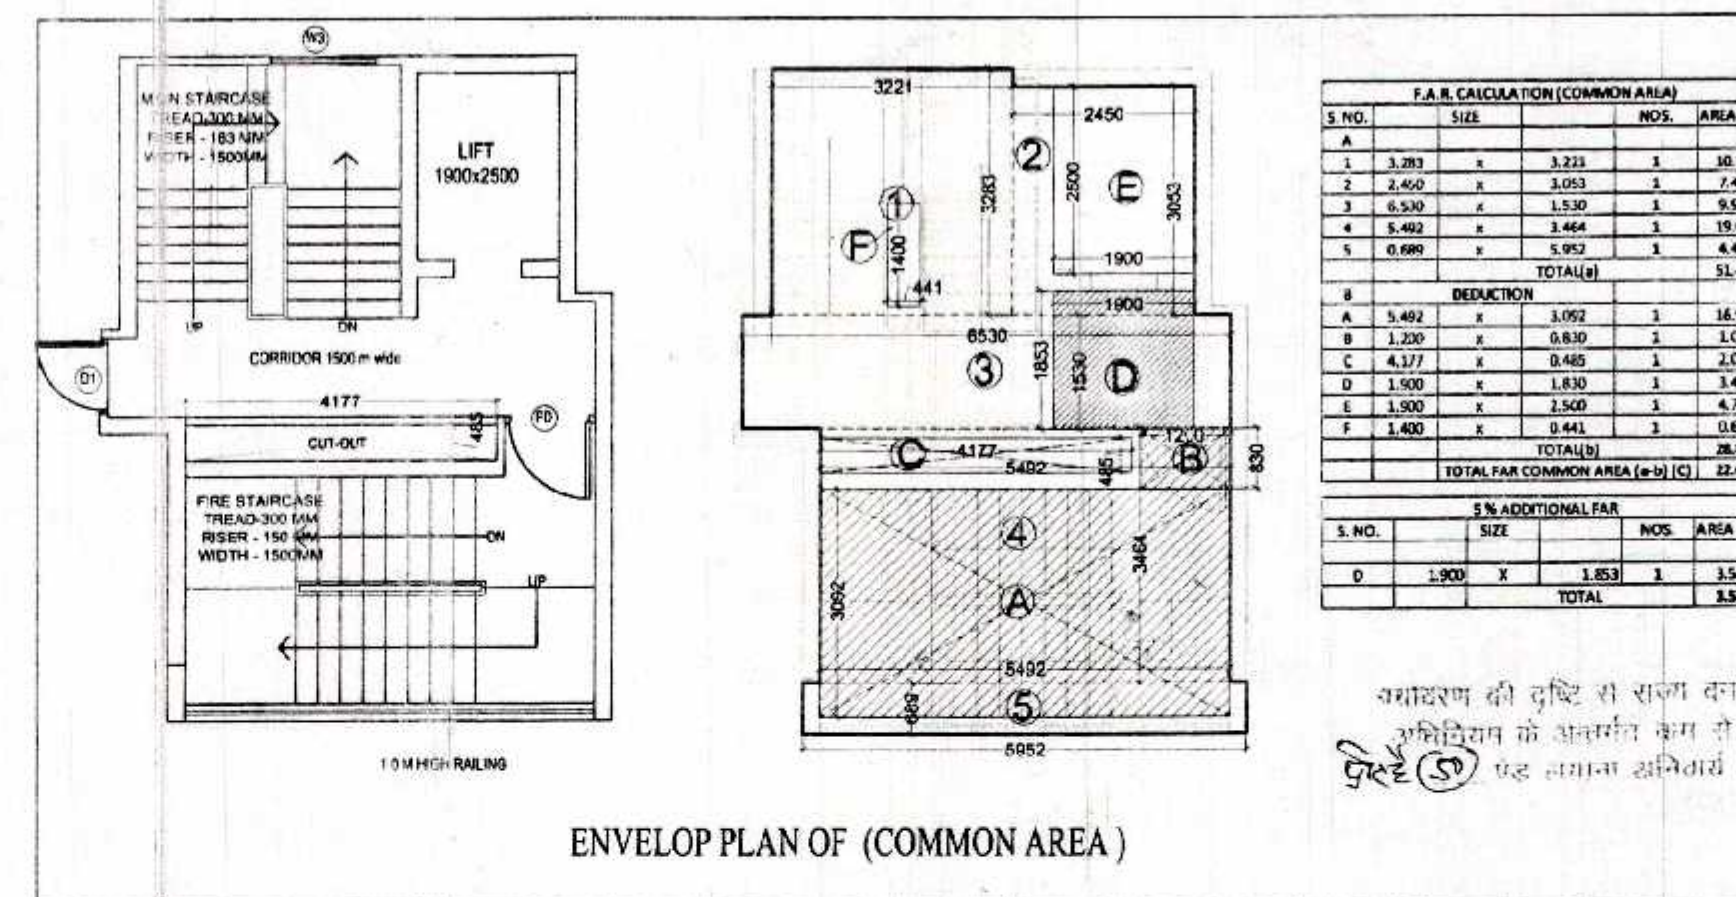

ENVELOP PLAN OF (COMMON AREA)

F.A.R. CALCULATION (COMMON AREA)				
S. NO.	SIZE	NOS.	AREA	
5% ADDITIONAL FAR				
S. NO.	SIZE	NOS.	AREA	










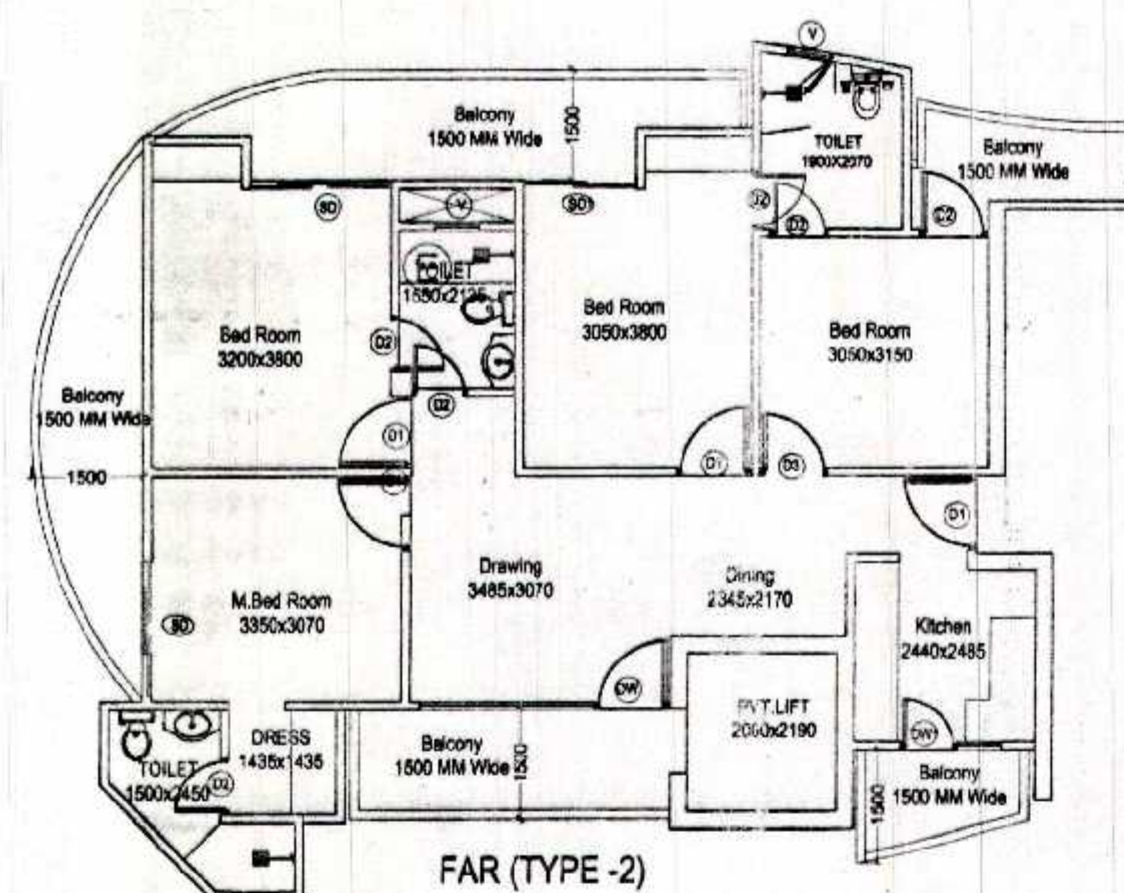

FAR (TYPE-2)

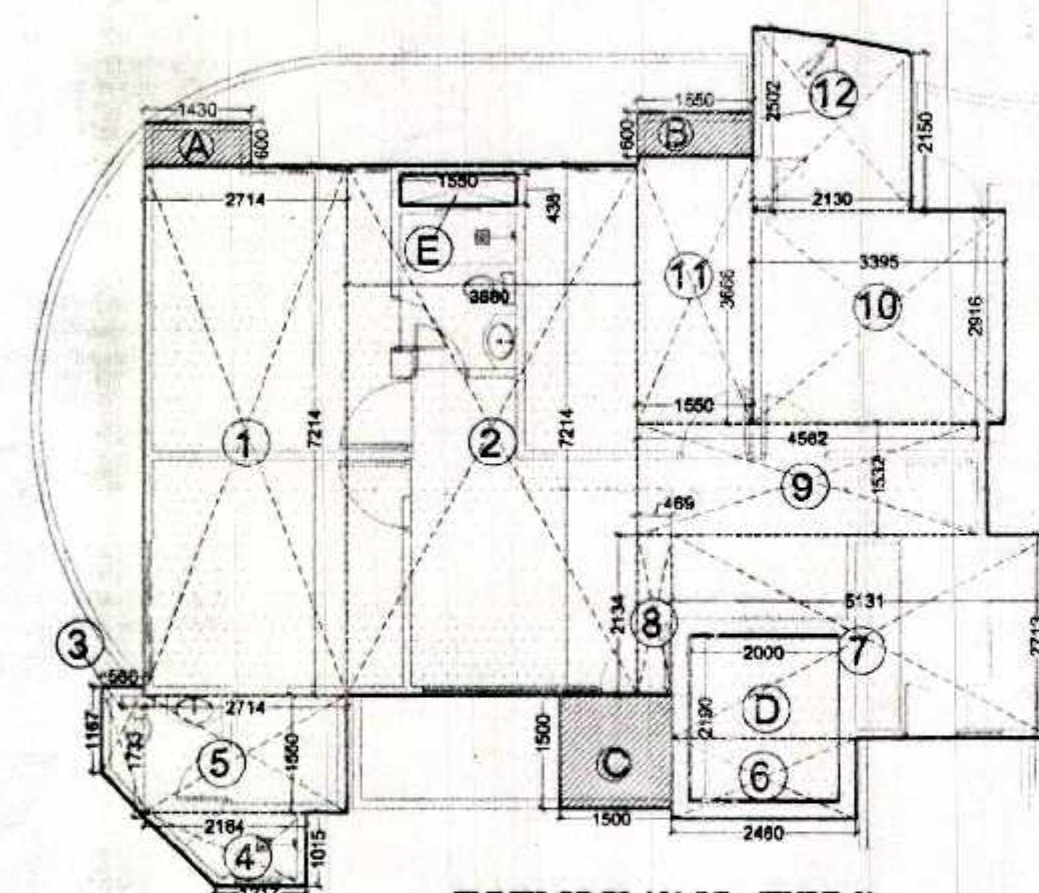

ENVELOP PLAN OF (TYPE-2)

F.A.R. CALCULATION (TYPE-2)				
S. NO.	SIZE	NOS.	AREA	
12	1/2(2.502+2.150)2.132		5.405	1
TOTAL (A)				99.48
DEDUCTION (B)				
TOTAL (B)				5.06
TOTAL FAR (A-B)				94.417

5% ADDITIONAL FAR				
S. NO.	SIZE	NOS.	AREA	
A	1.430	x	0.600	1
B	1.550	x	0.600	1
C	1.500	x	1.500	1
TOTAL				4.04

TOTAL FAR AREA				
S. NO.	TYPES OF FLAT	AREA PER FLAT	NOS.	FAR AREA
1	TYPE 2	94.417	1	94.417
5	COMMON	22.63	1	22.63
TOTAL FAR (A+C)				117.047

NON FAR AREA (FIRE STAIR CASE)				
S. NO.	SIZE	NOS.	AREA	
A	5.492	x	3.092	1
B	1.200	x	0.830	1
TOTAL NON FAR				17.98

TOTAL 5% ADDITIONAL FAR				
S. NO.	SIZE	NOS.	AREA	
1	UNIT 1 (A)	1	4.04	
C	LIFT LOBBY	1	3.52	
TOTAL				7.56

SCHEDULE OF OPENING

S.NO.	TYPE	SIZE	SILL LVL.	LINTEL LVL.
1.	SD	2000x2500	0.0	BEAM BOTTOM
2.	SD1	1500x2500	0.0	BEAM BOTTOM
3.	D	1050x2500	0.0	BEAM BOTTOM
4.	D1	1000x2500	0.0	BEAM BOTTOM
5.	D2	750x2500	0.0	BEAM BOTTOM
6.	D3	900x2500	0.0	BEAM BOTTOM
7.	DW	3200x2500	0.0	BEAM BOTTOM
8.	DW1	1350x2500	0.0	BEAM BOTTOM
9.	W	1440x2000	1000	BEAM BOTTOM
10.	w1	1035x500	500	2500
11.	w2	3198x500	500	2500
11.	w3	2000x500	500	2500
12.	V	600x1000	1100	2100
13.	FD	1100x2500	0.0	BEAM BOTTOM

SUBMISSION DRAWING FOR PROPOSED GROUP
HOUSING AT PLOT NO. 01,
AT SMV INTEGRATED TOWNSHIP
Vill: SHAHPUR - BAMHETA, GHAZIABAD

OWNER
SMV AGENCIES PVT LTD
8-C, HANSALYA BARAKHAMBHA ROAD, NEW DELHI - 01

ARCHITECT
Ar. Rachit Sharma
195, RAM VIHAR, DELHI-92, PHONE-011-42518322

DRAWING TITLE
TOWER - 2nd
9th to 14th FLOOR
AREA CALCULATION

DRAWING NO.

NORTH

SCALE
1:100

ARCH. SEAL & SIG.

OWNERS SIG.

RACHIT SHARMA
S.Arch. MUDP
COA No. - CA/2002/30415

For SMV AGENCIES PVT. LTD.

Director