


इस योजना को तैयार करने वाले व्यक्ति
अभिनिमयन करने वाले को सूचित
किया गया है कि यह योजना अंतिम है।



इस योजना को तैयार करने वाले व्यक्ति
अभिनिमयन करने वाले को सूचित
किया गया है कि यह योजना अंतिम है।

यह योजना तैयार करने वाले व्यक्ति
अभिनिमयन करने वाले को सूचित
किया गया है कि यह योजना अंतिम है।


यह योजना तैयार करने वाले व्यक्ति
अभिनिमयन करने वाले को सूचित
किया गया है कि यह योजना अंतिम है।

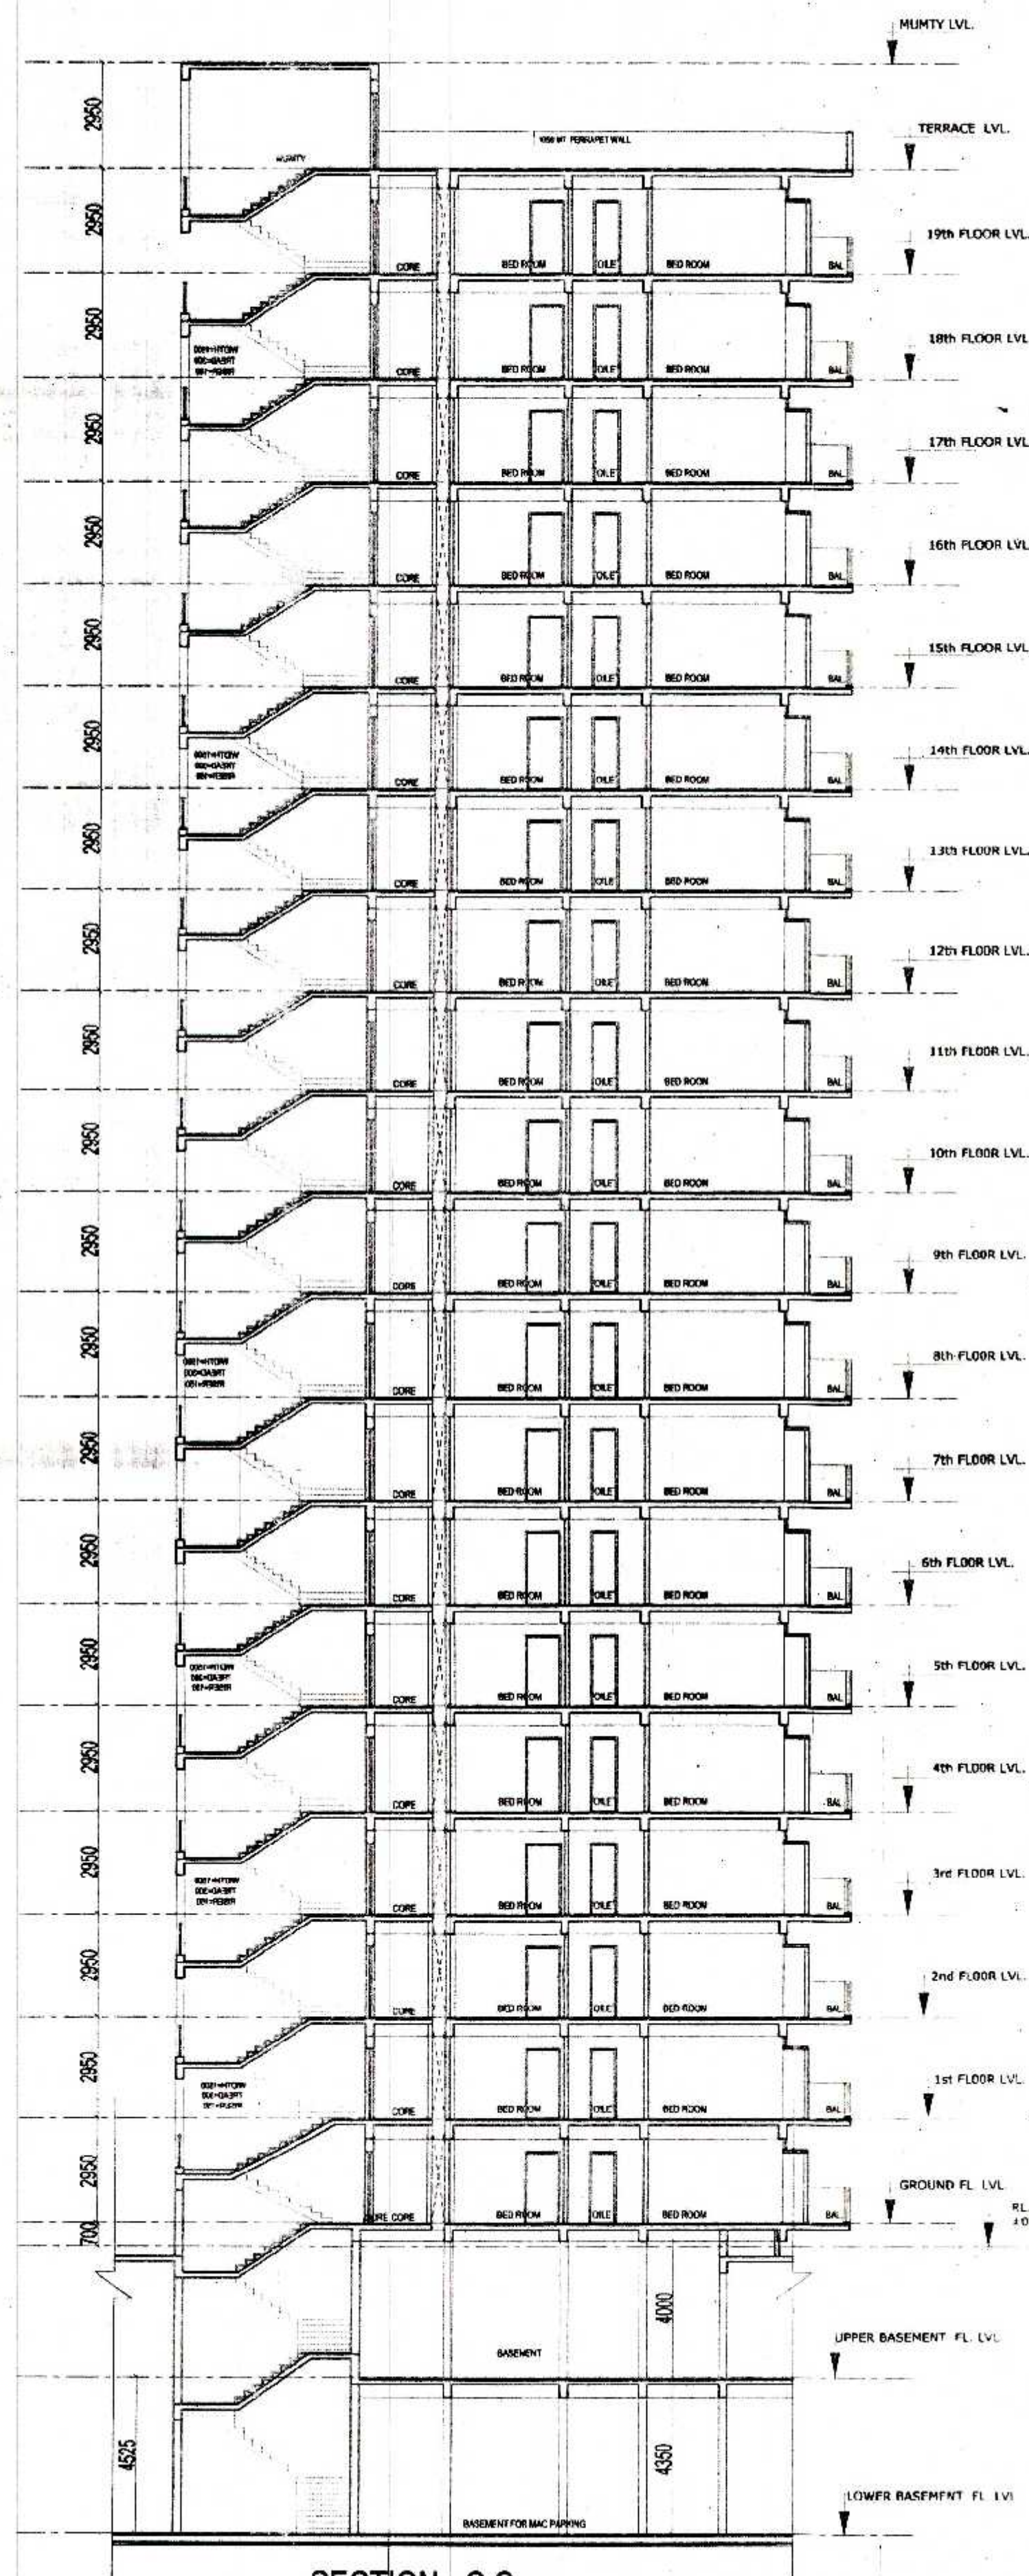


SECTION - C C

इस योजना को तैयार करने वाले व्यक्ति
अभिनिमयन करने वाले को सूचित
किया गया है कि यह योजना अंतिम है।


यह योजना तैयार करने वाले व्यक्ति
अभिनिमयन करने वाले को सूचित
किया गया है कि यह योजना अंतिम है।

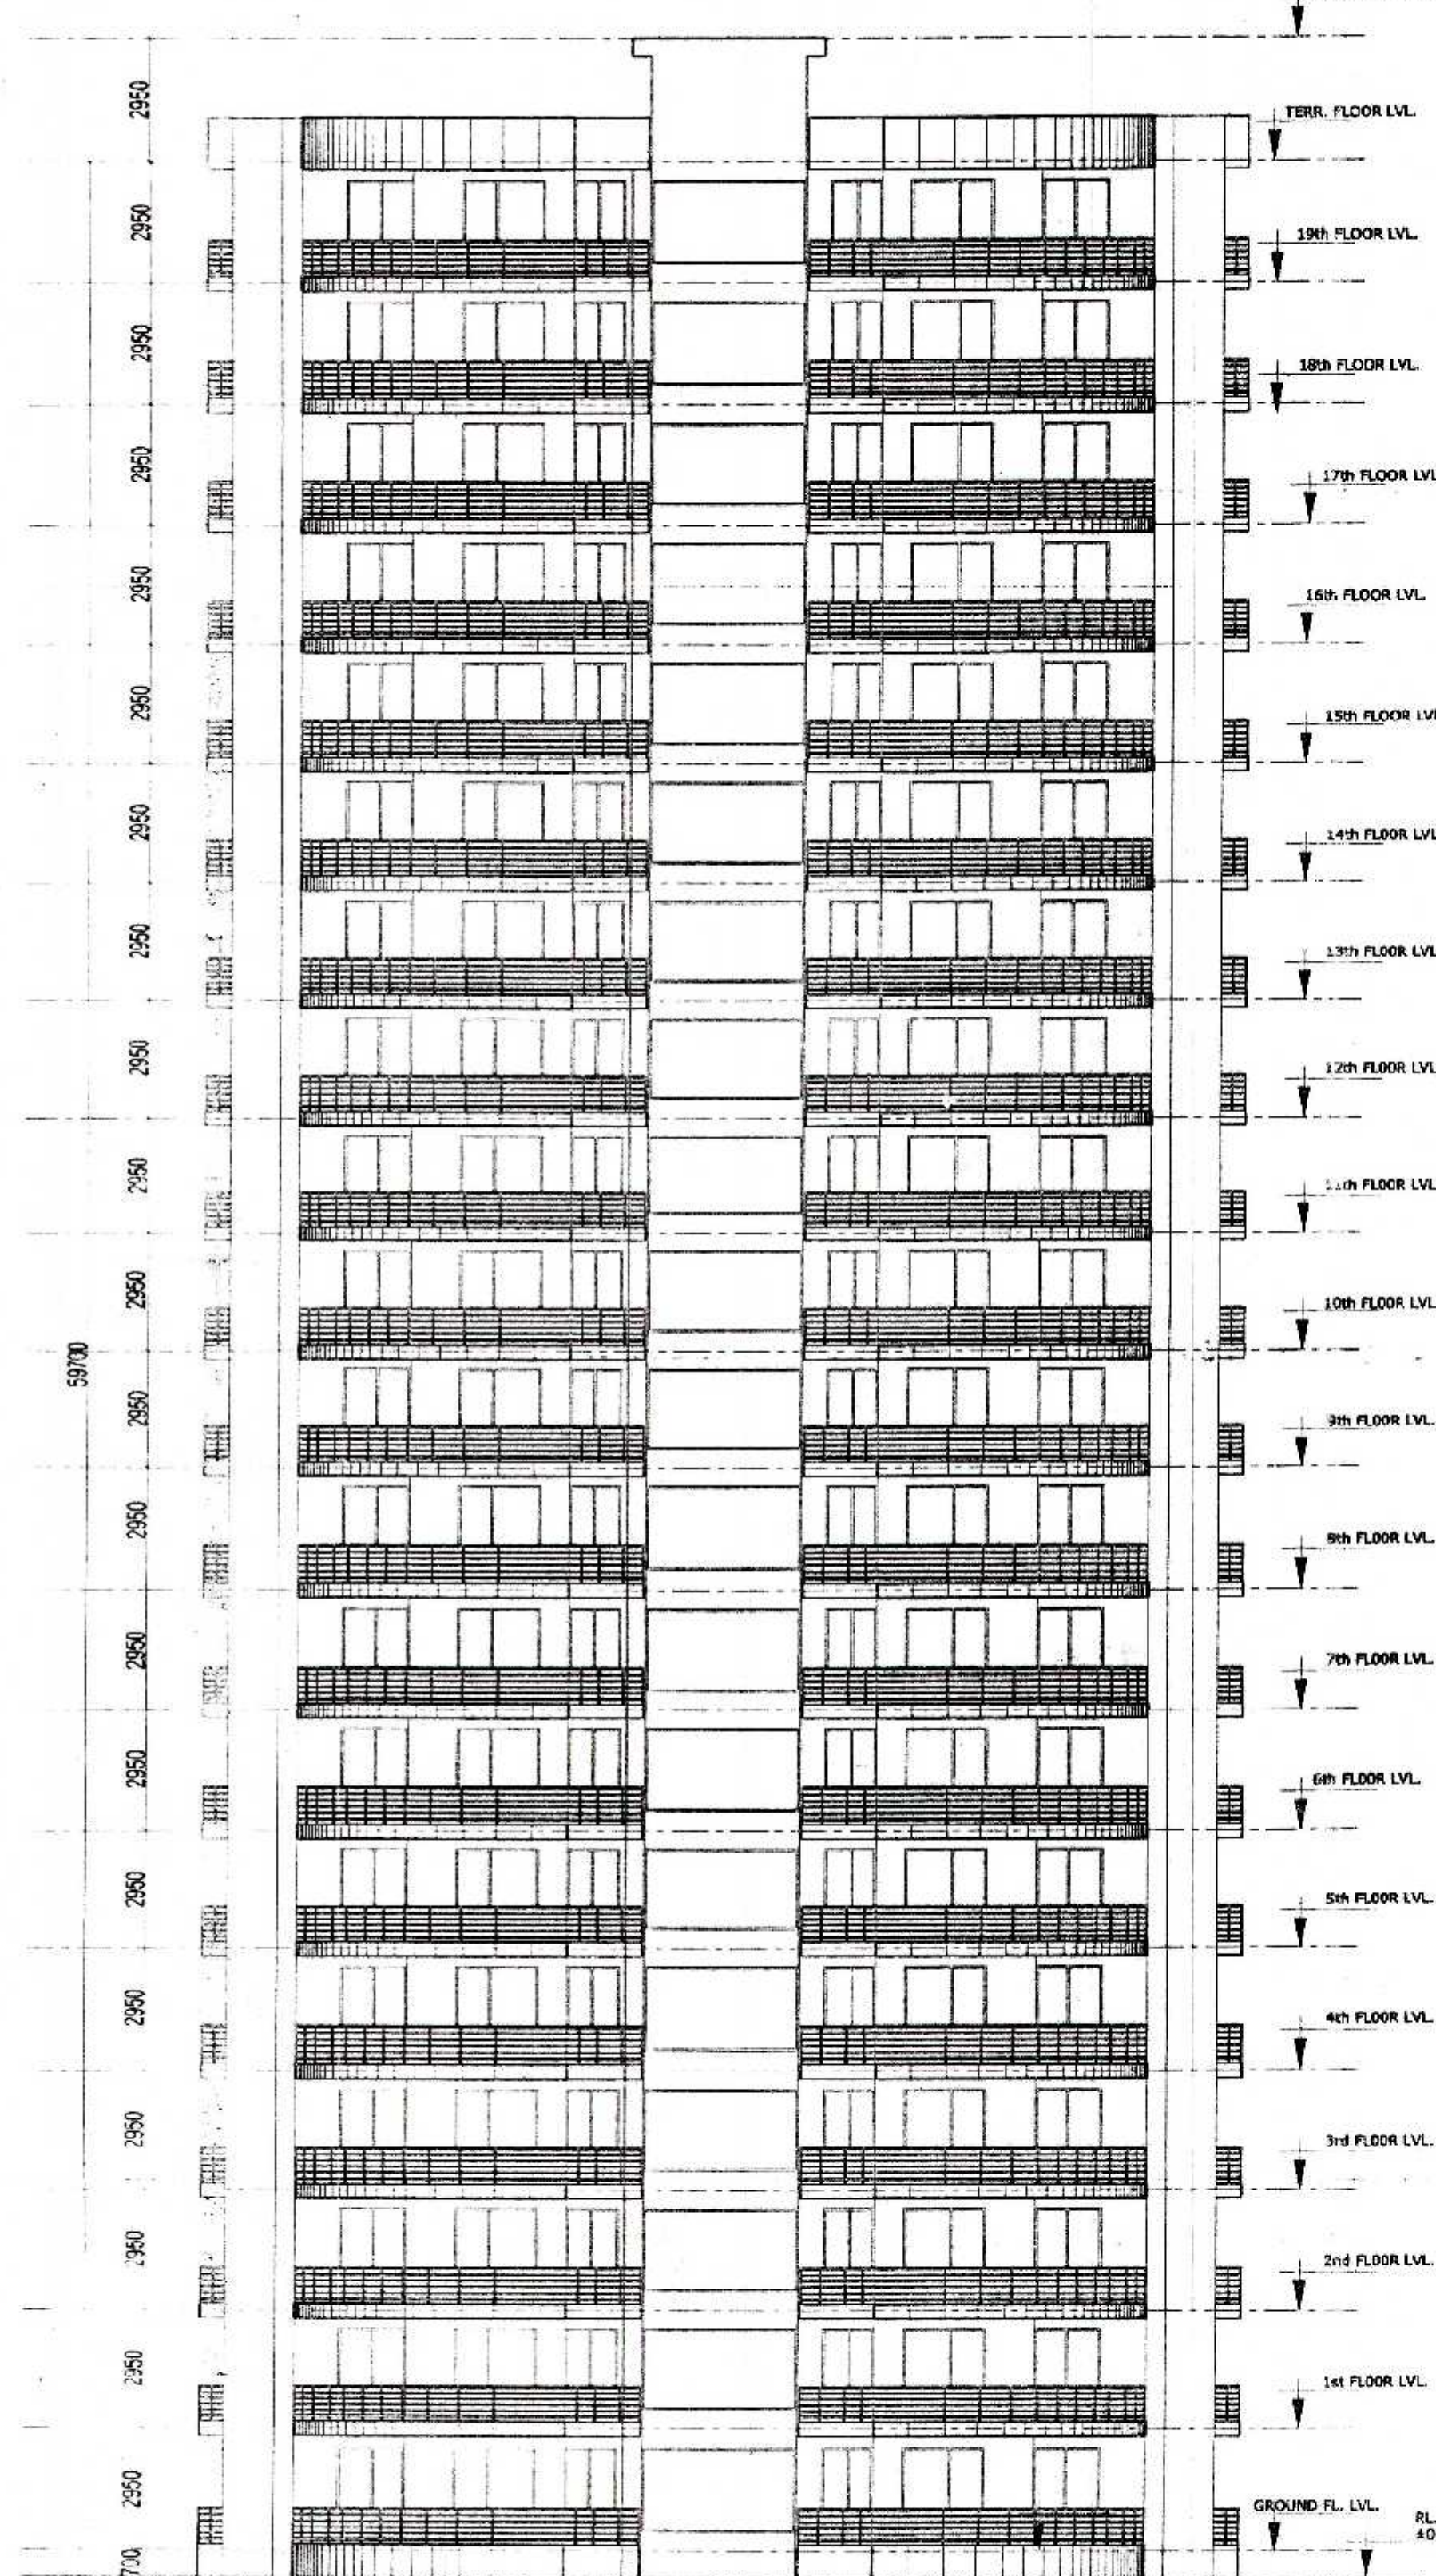

ELEVATION

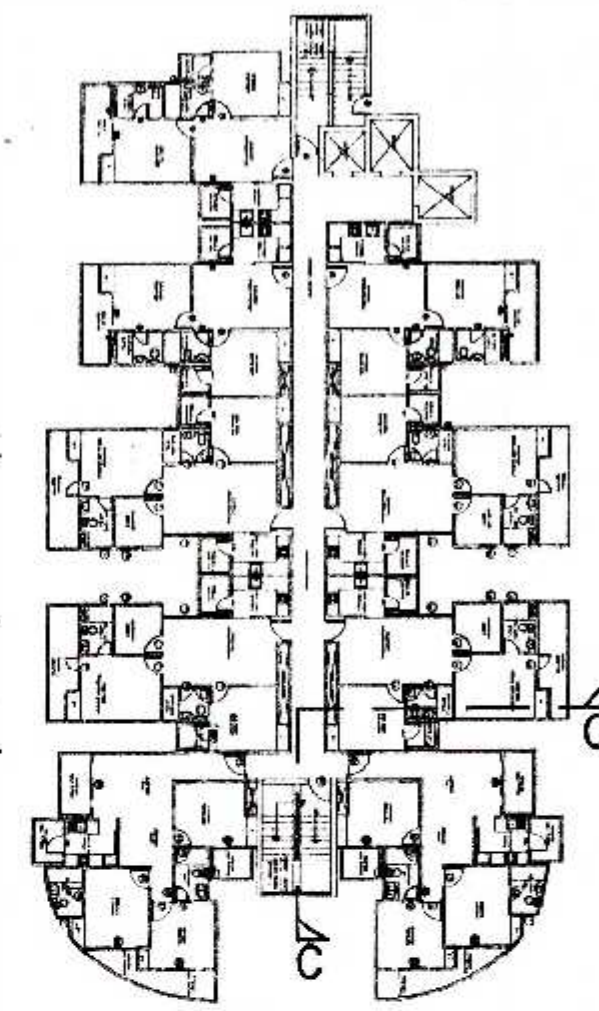

KEY PLAN
ELEVATION

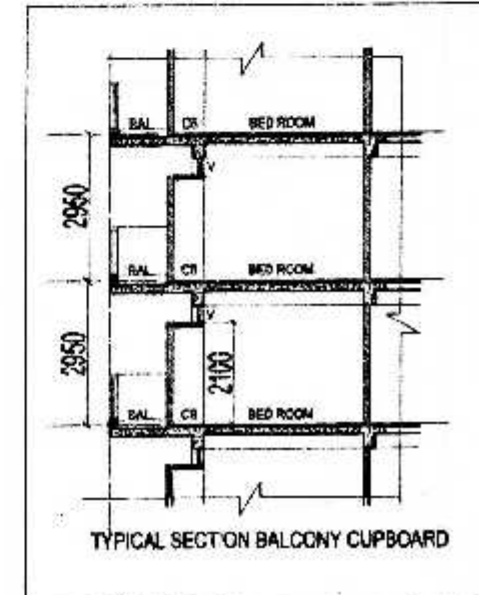

TYPICAL SECTION BALCONY CUPBOARD

SUBMISSION DRAWING FOR PROPOSED GROUP
HOUSING AT PLOT NO. 01,
AT SMV INTEGRATED TOWNSHIP
VIII: SHAHPUR - BAMHETA, GHAZIABAD

OWNER
SMV AGENCIES PVT LTD
8-C, HANSALYA BARAKHAMBA ROAD, NEW DELHI - 01

ARCHITECT
Ar. Rachit Sharma
195, RAM VIHAR, DELHI-92, PHONE-011-42518322

DRAWING TITLE
TOWER - 6
SECTION & ELEVATION

DRAWING NO.

NORTH

SCALE
1:100

ARCH. SEAL & SIG.

OWNERS SIG.

RACHIT SHARMA
B. Archt. MUDP
COA No. - CA/2002/30415

For SMV AGENCIES PVT. LTD.
Director